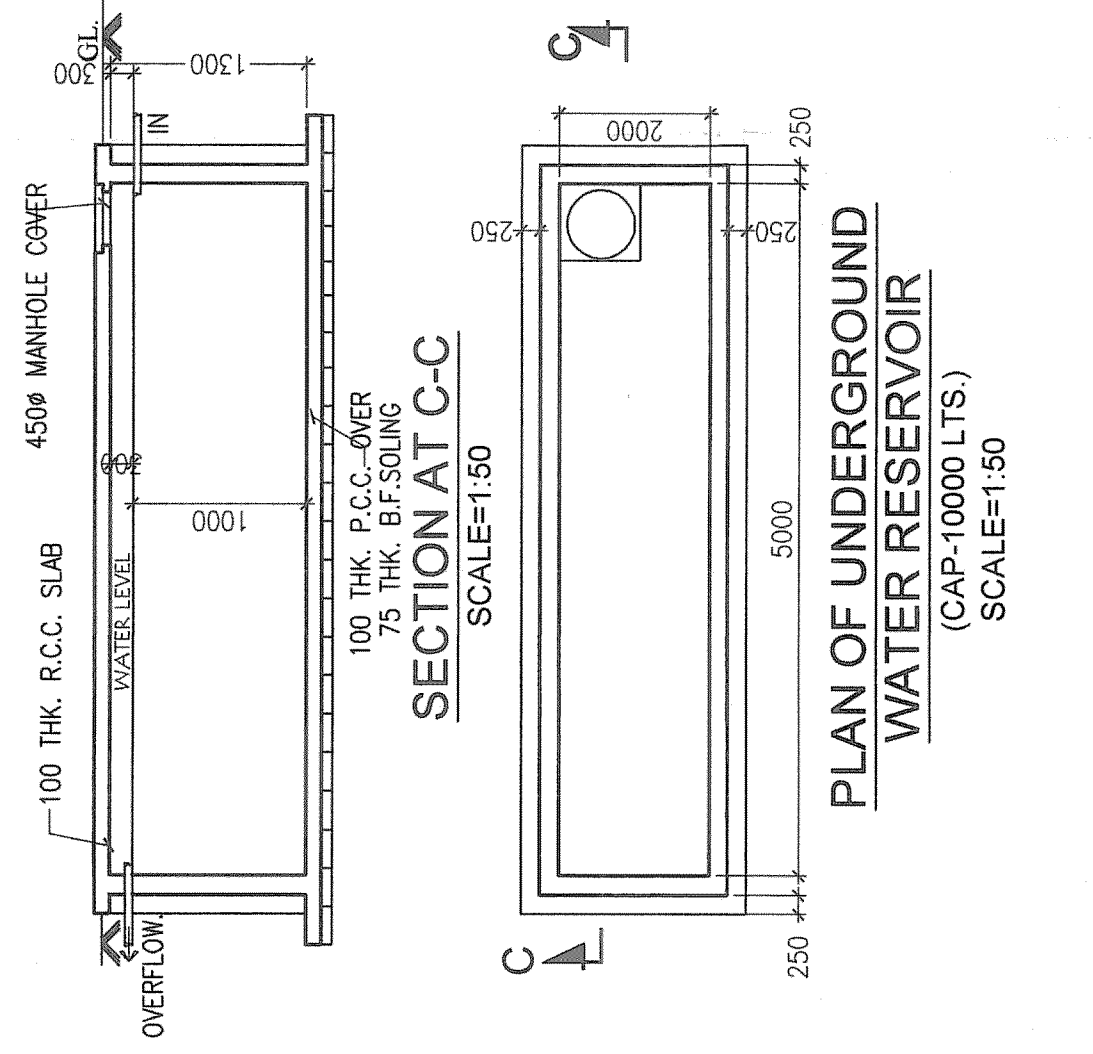
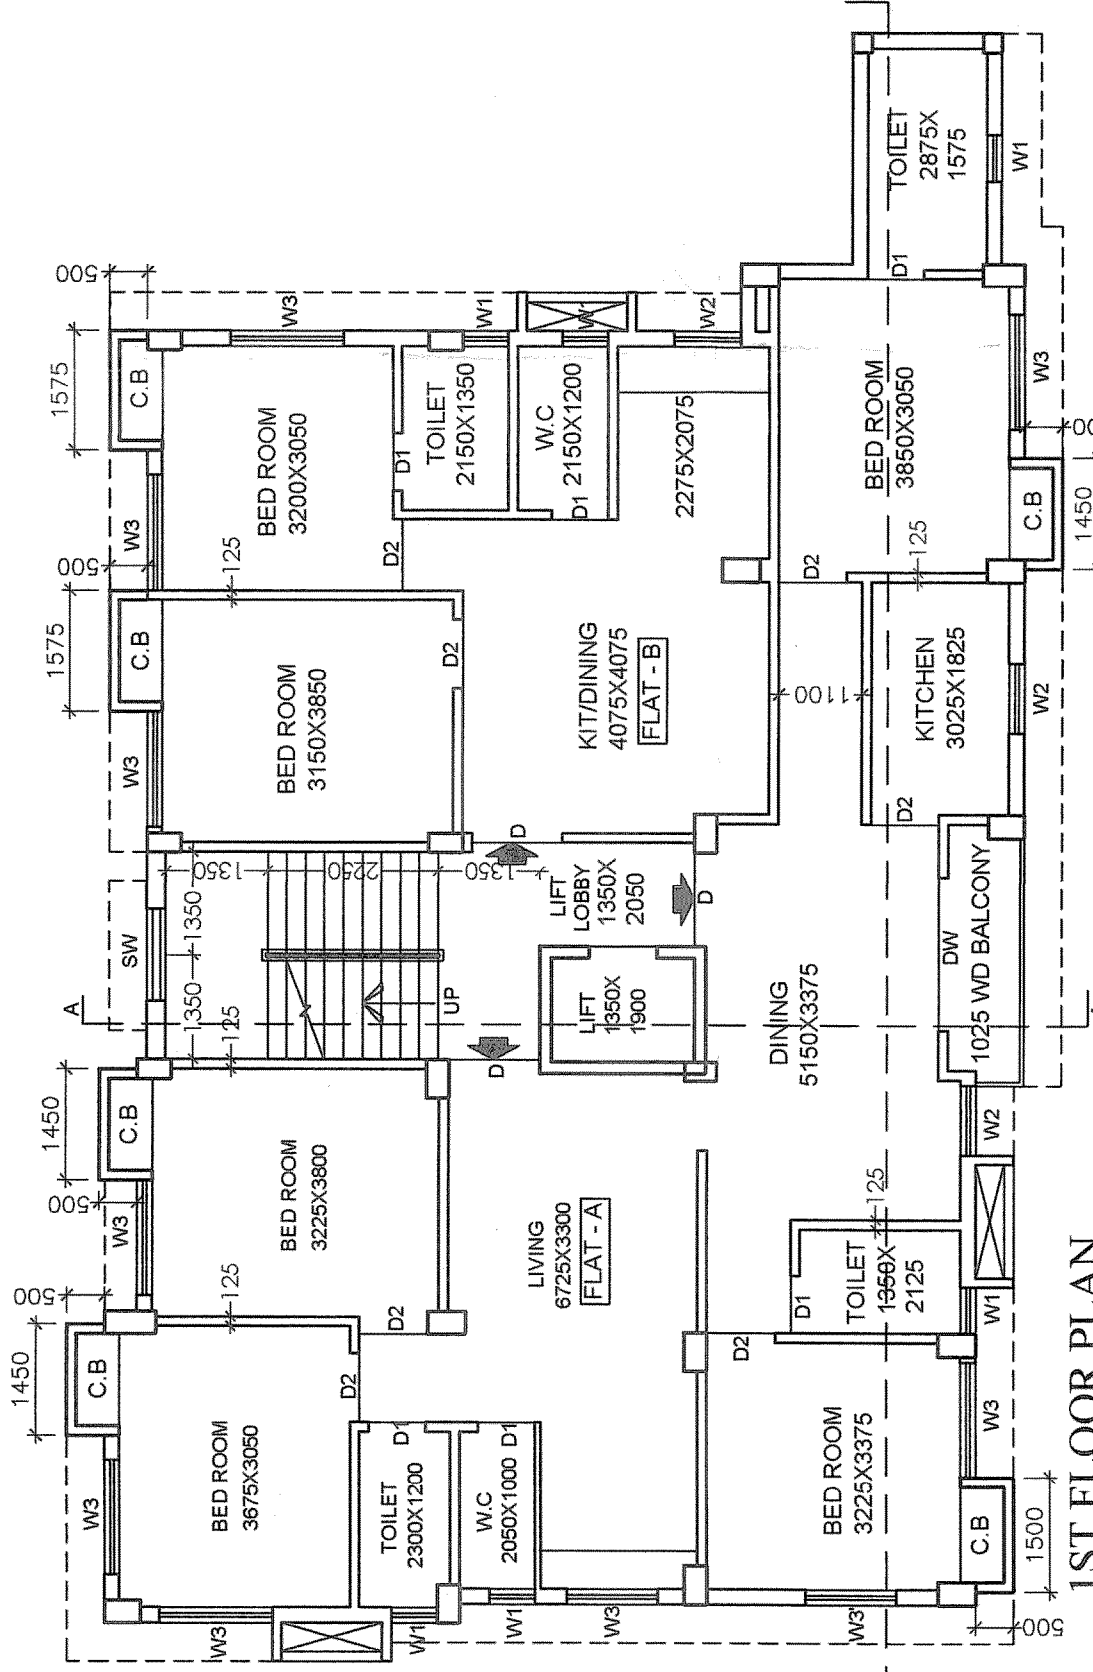
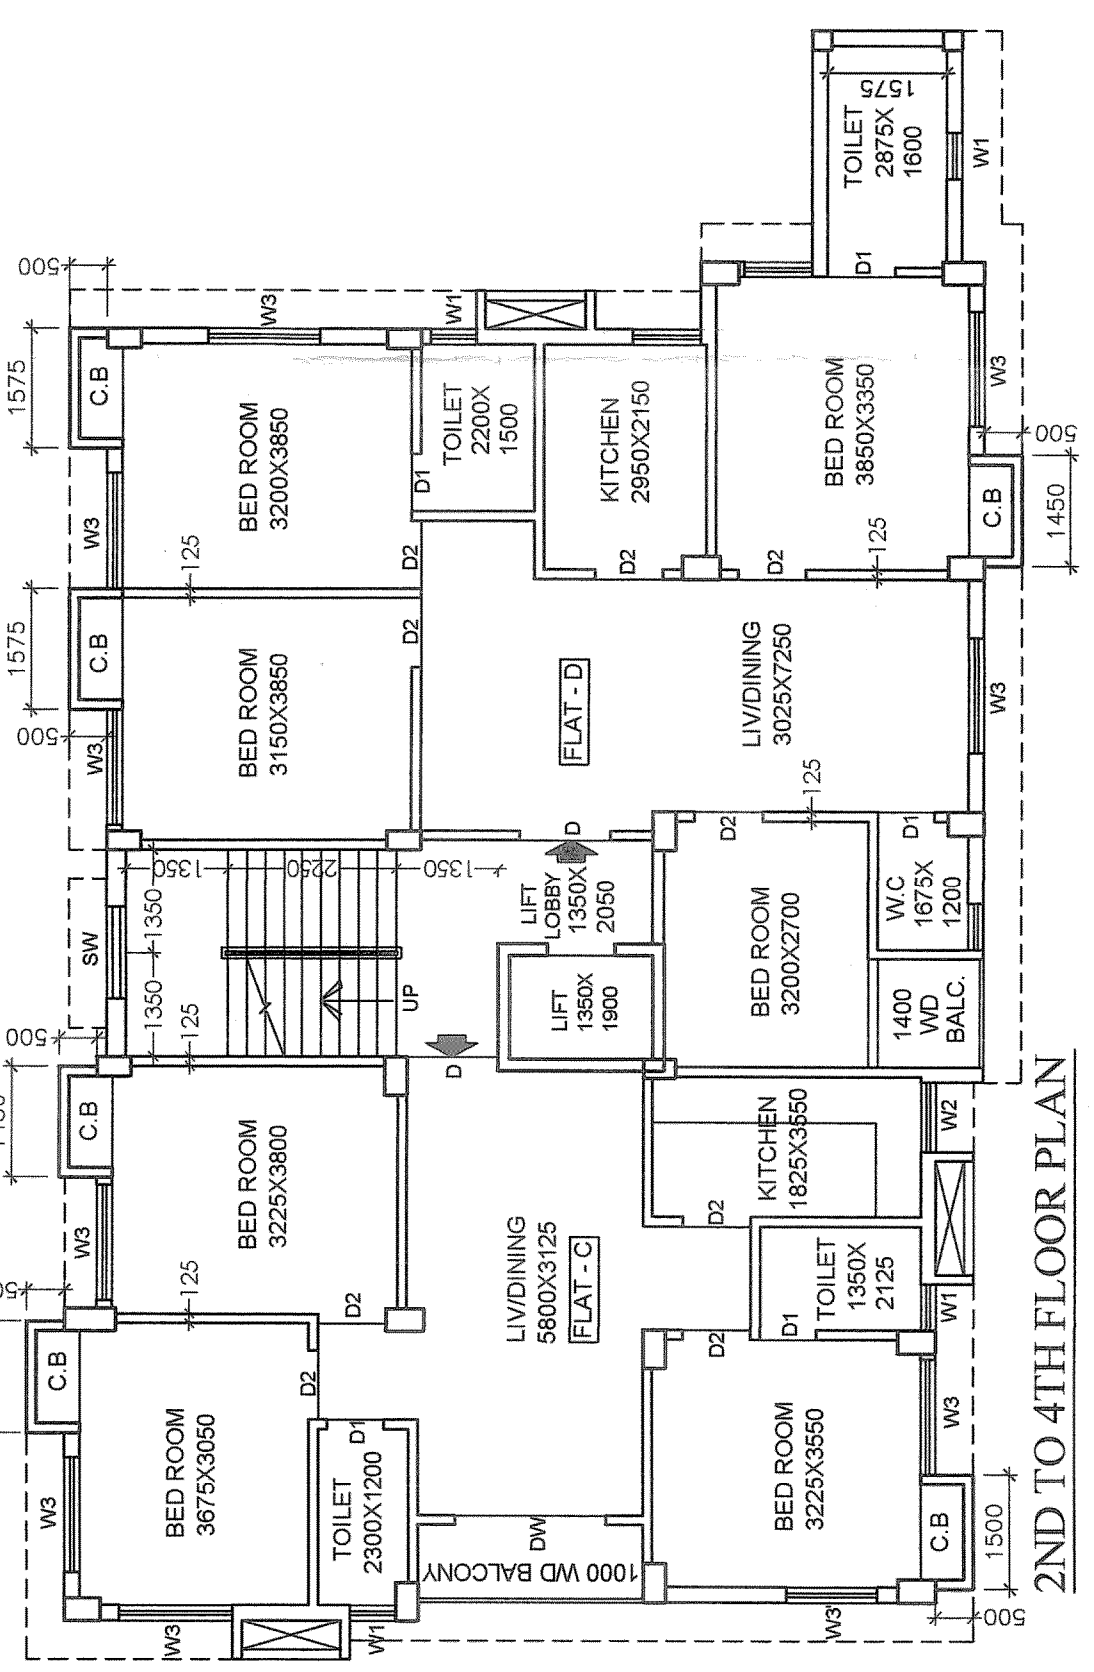
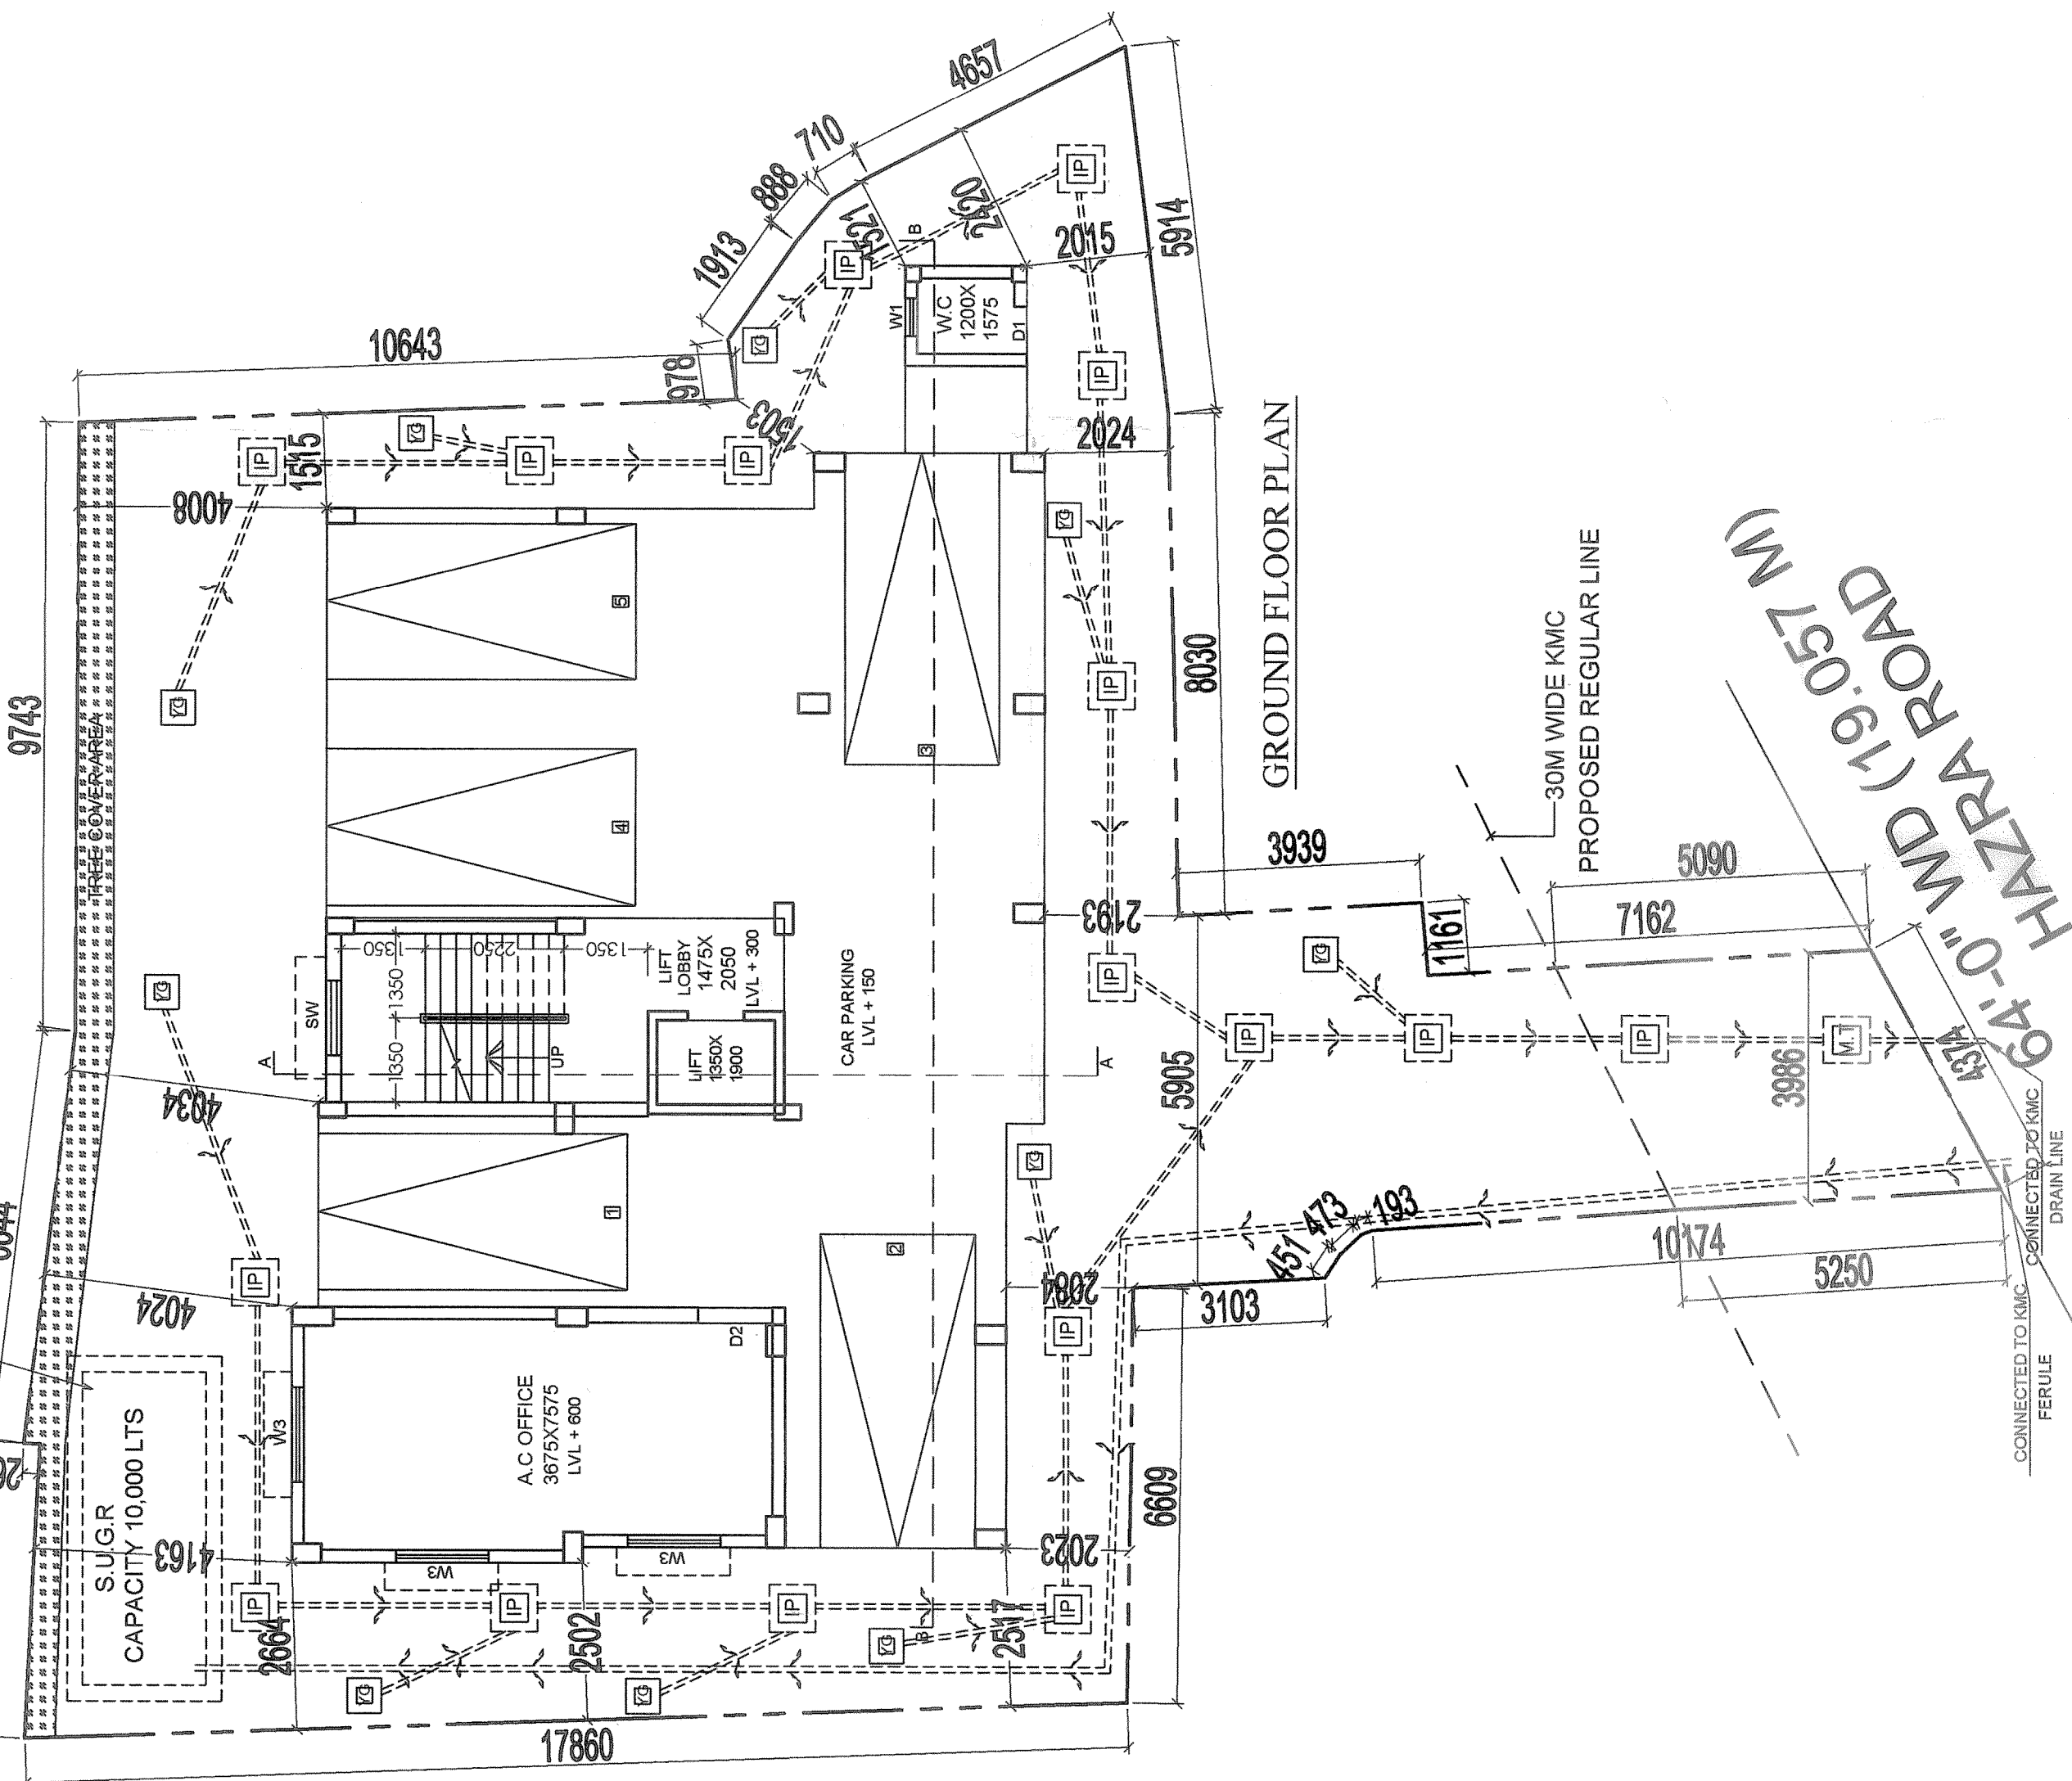
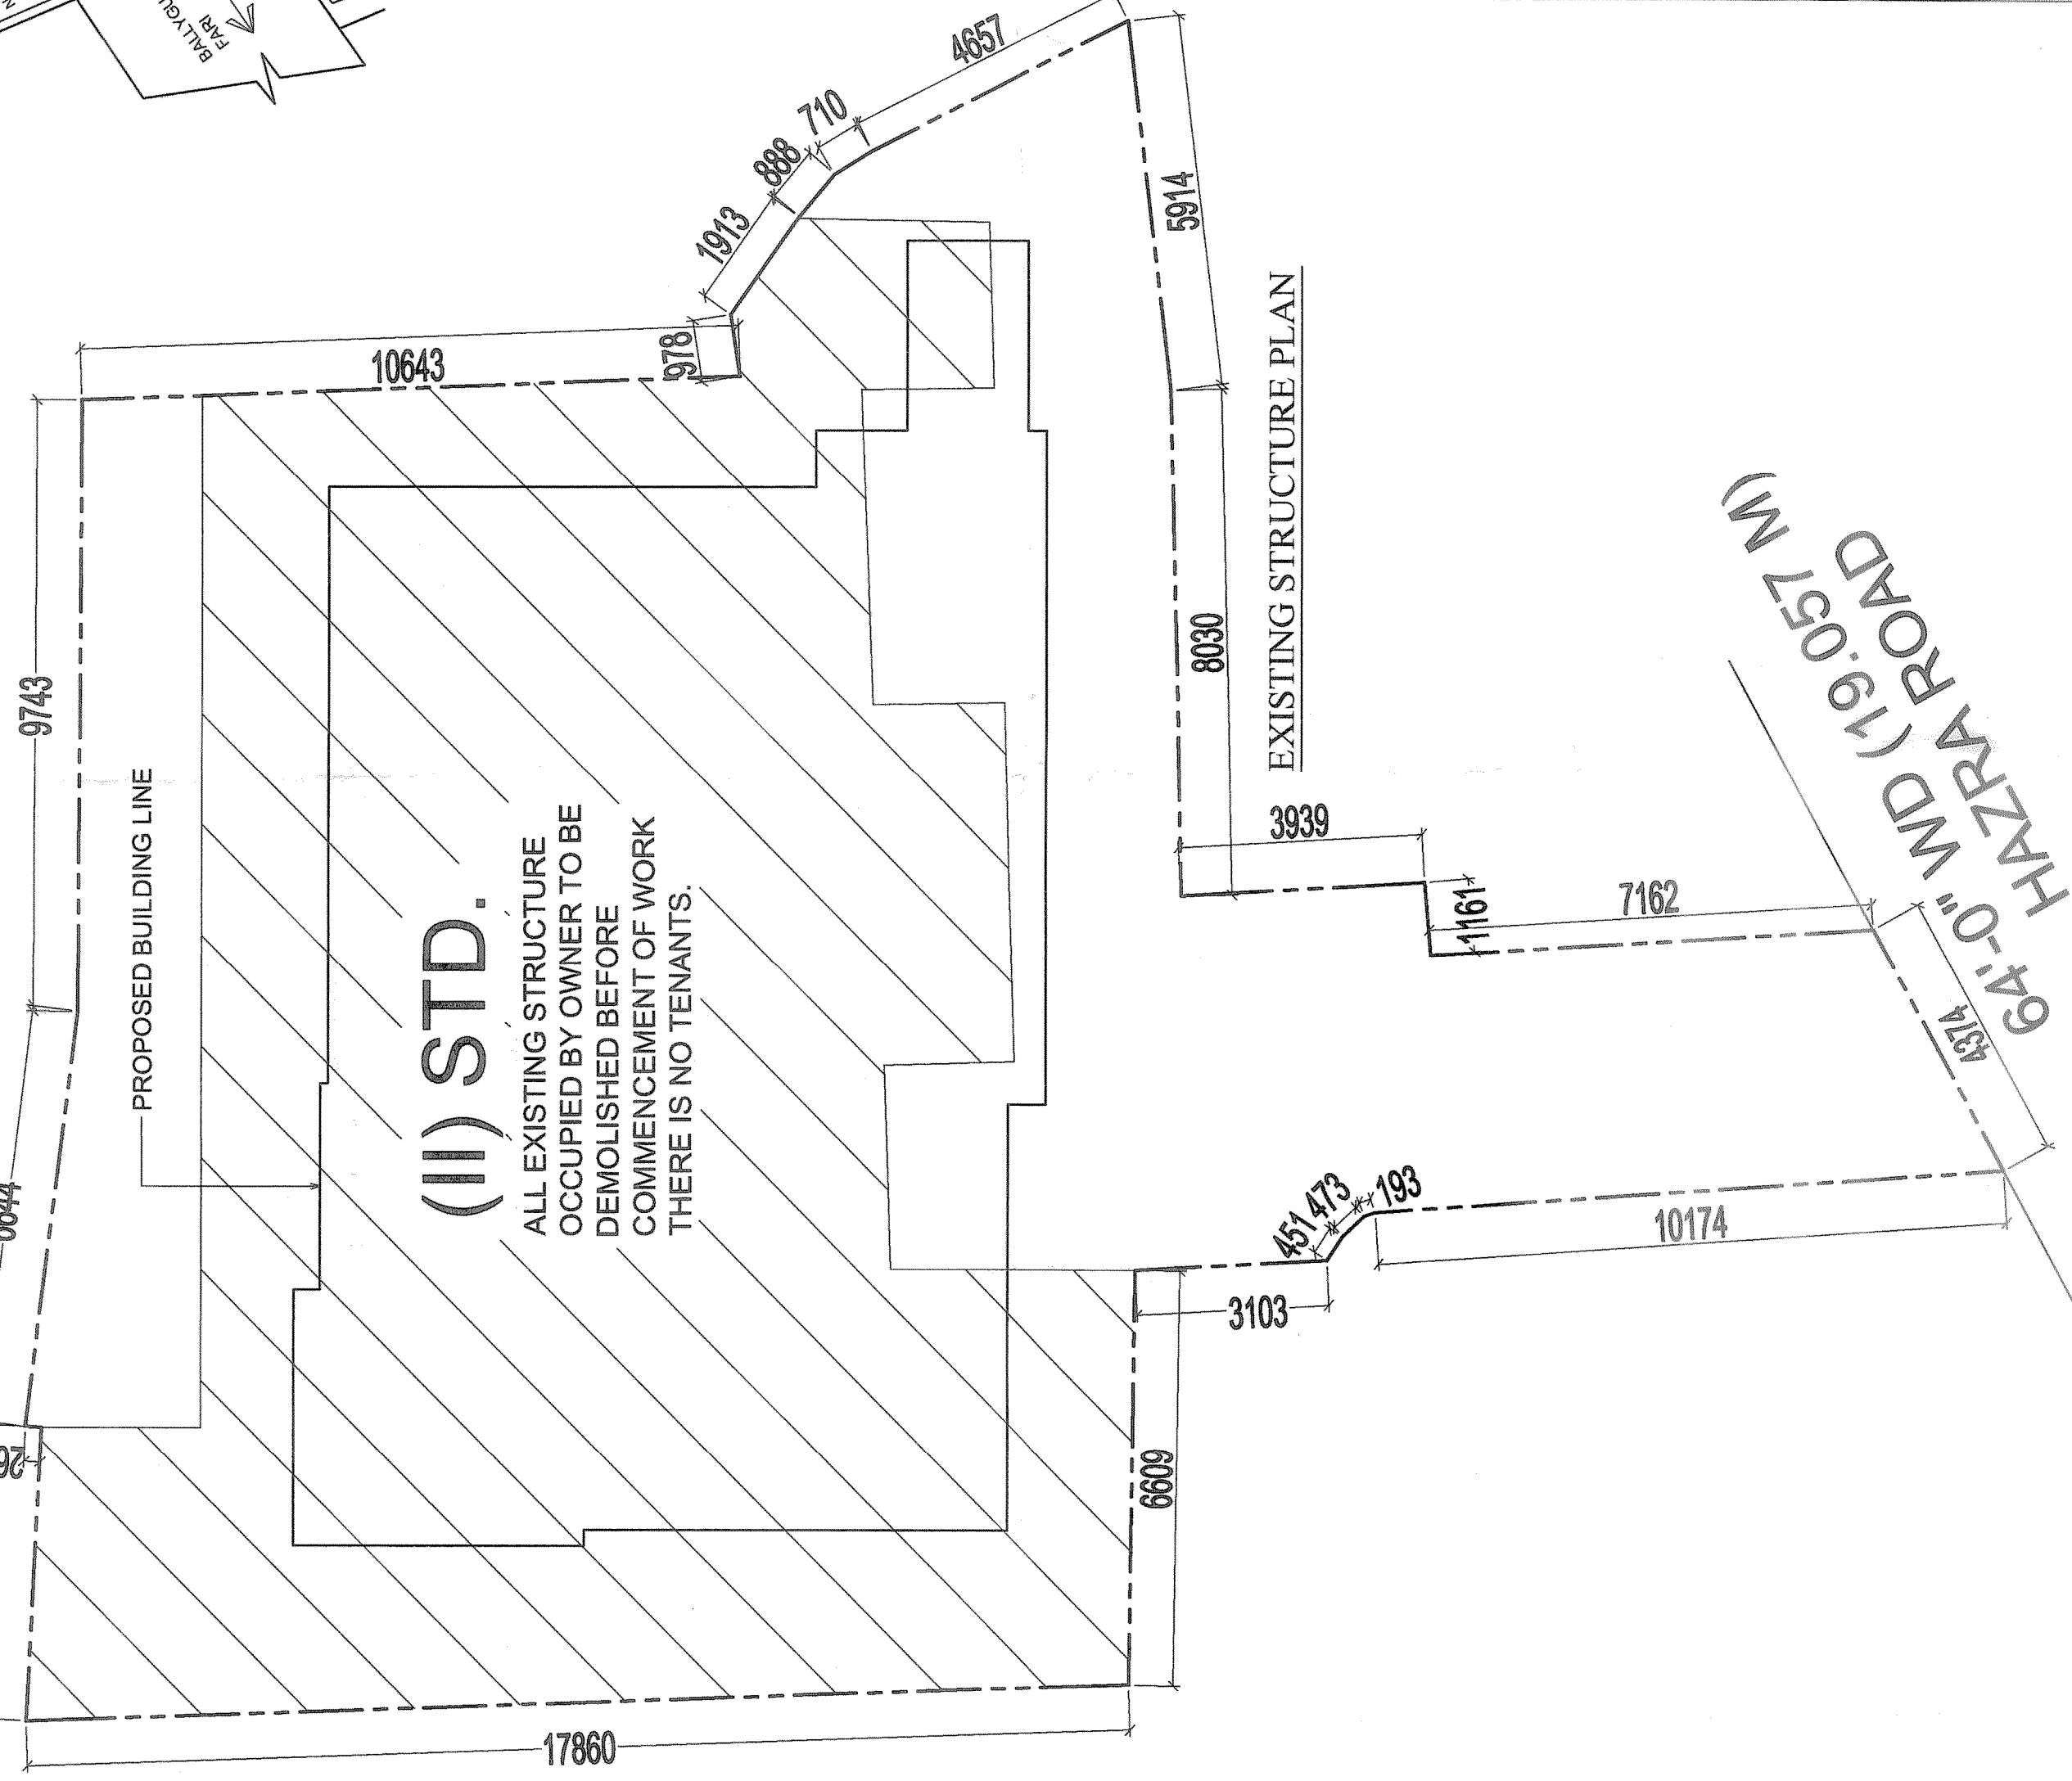
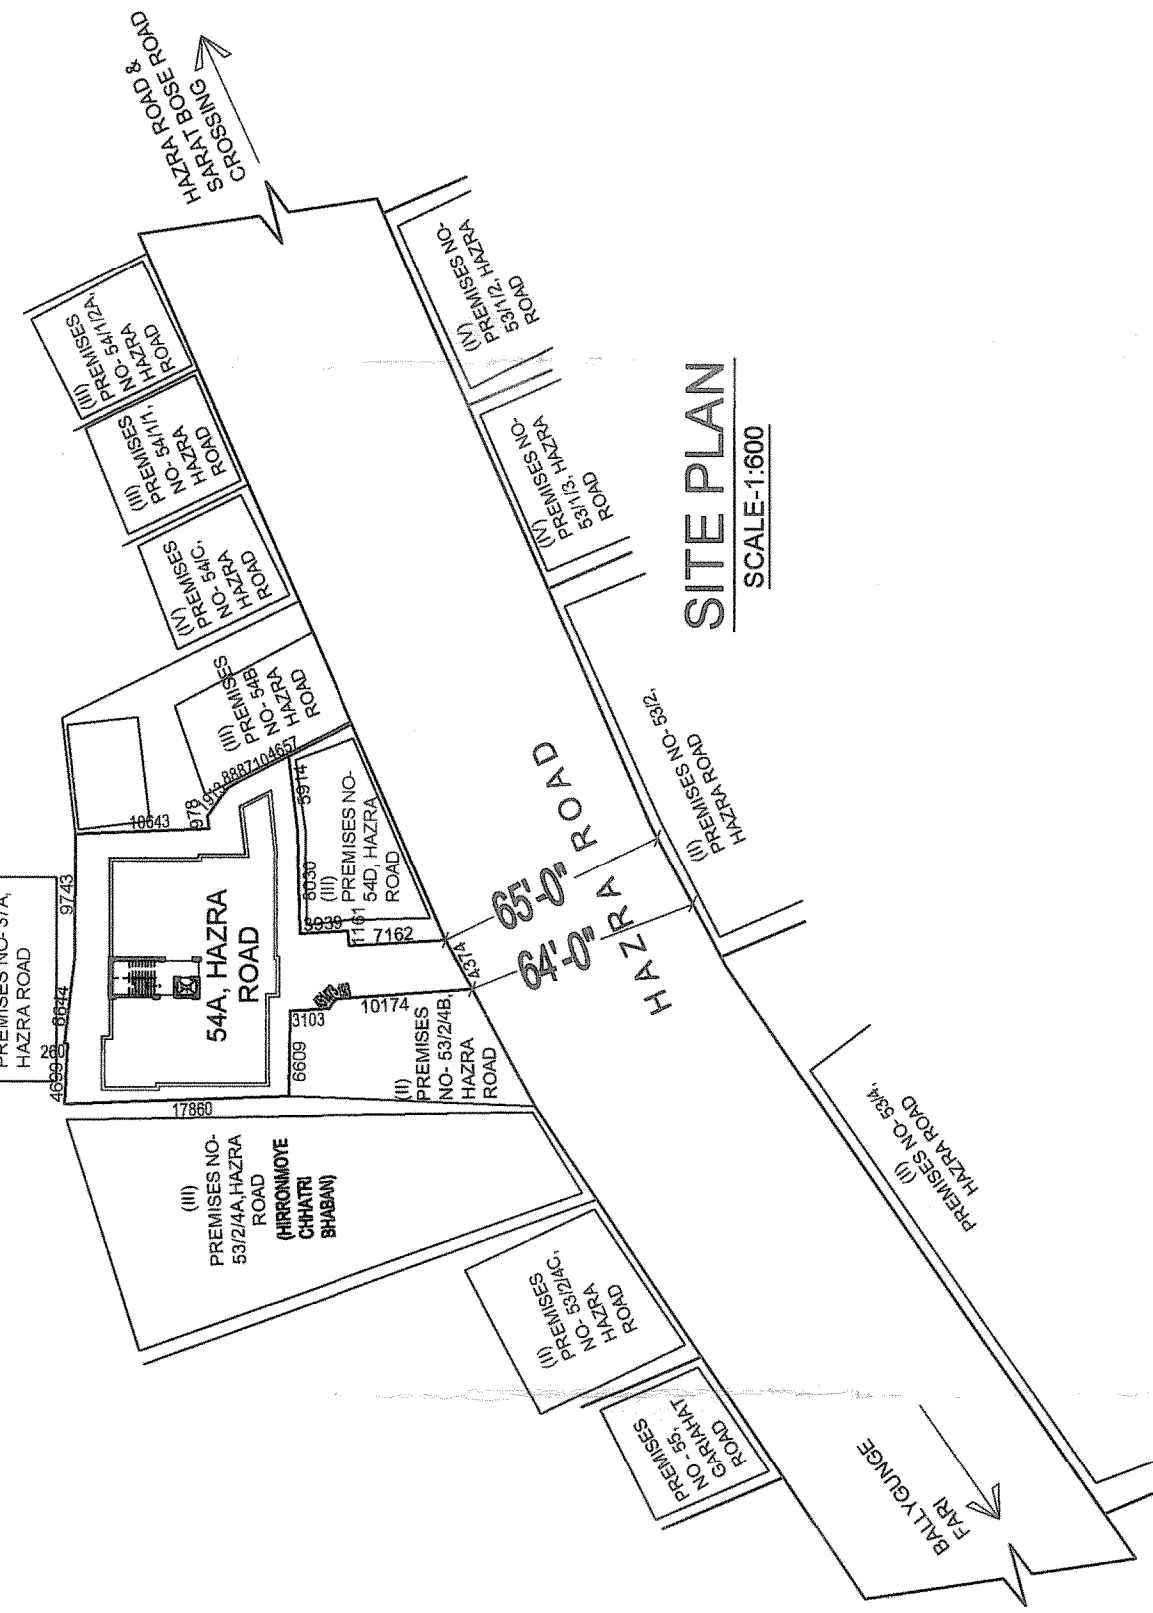
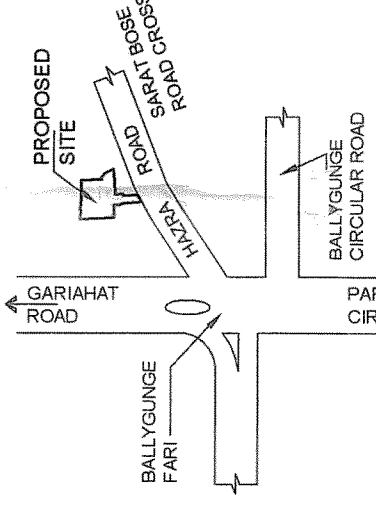
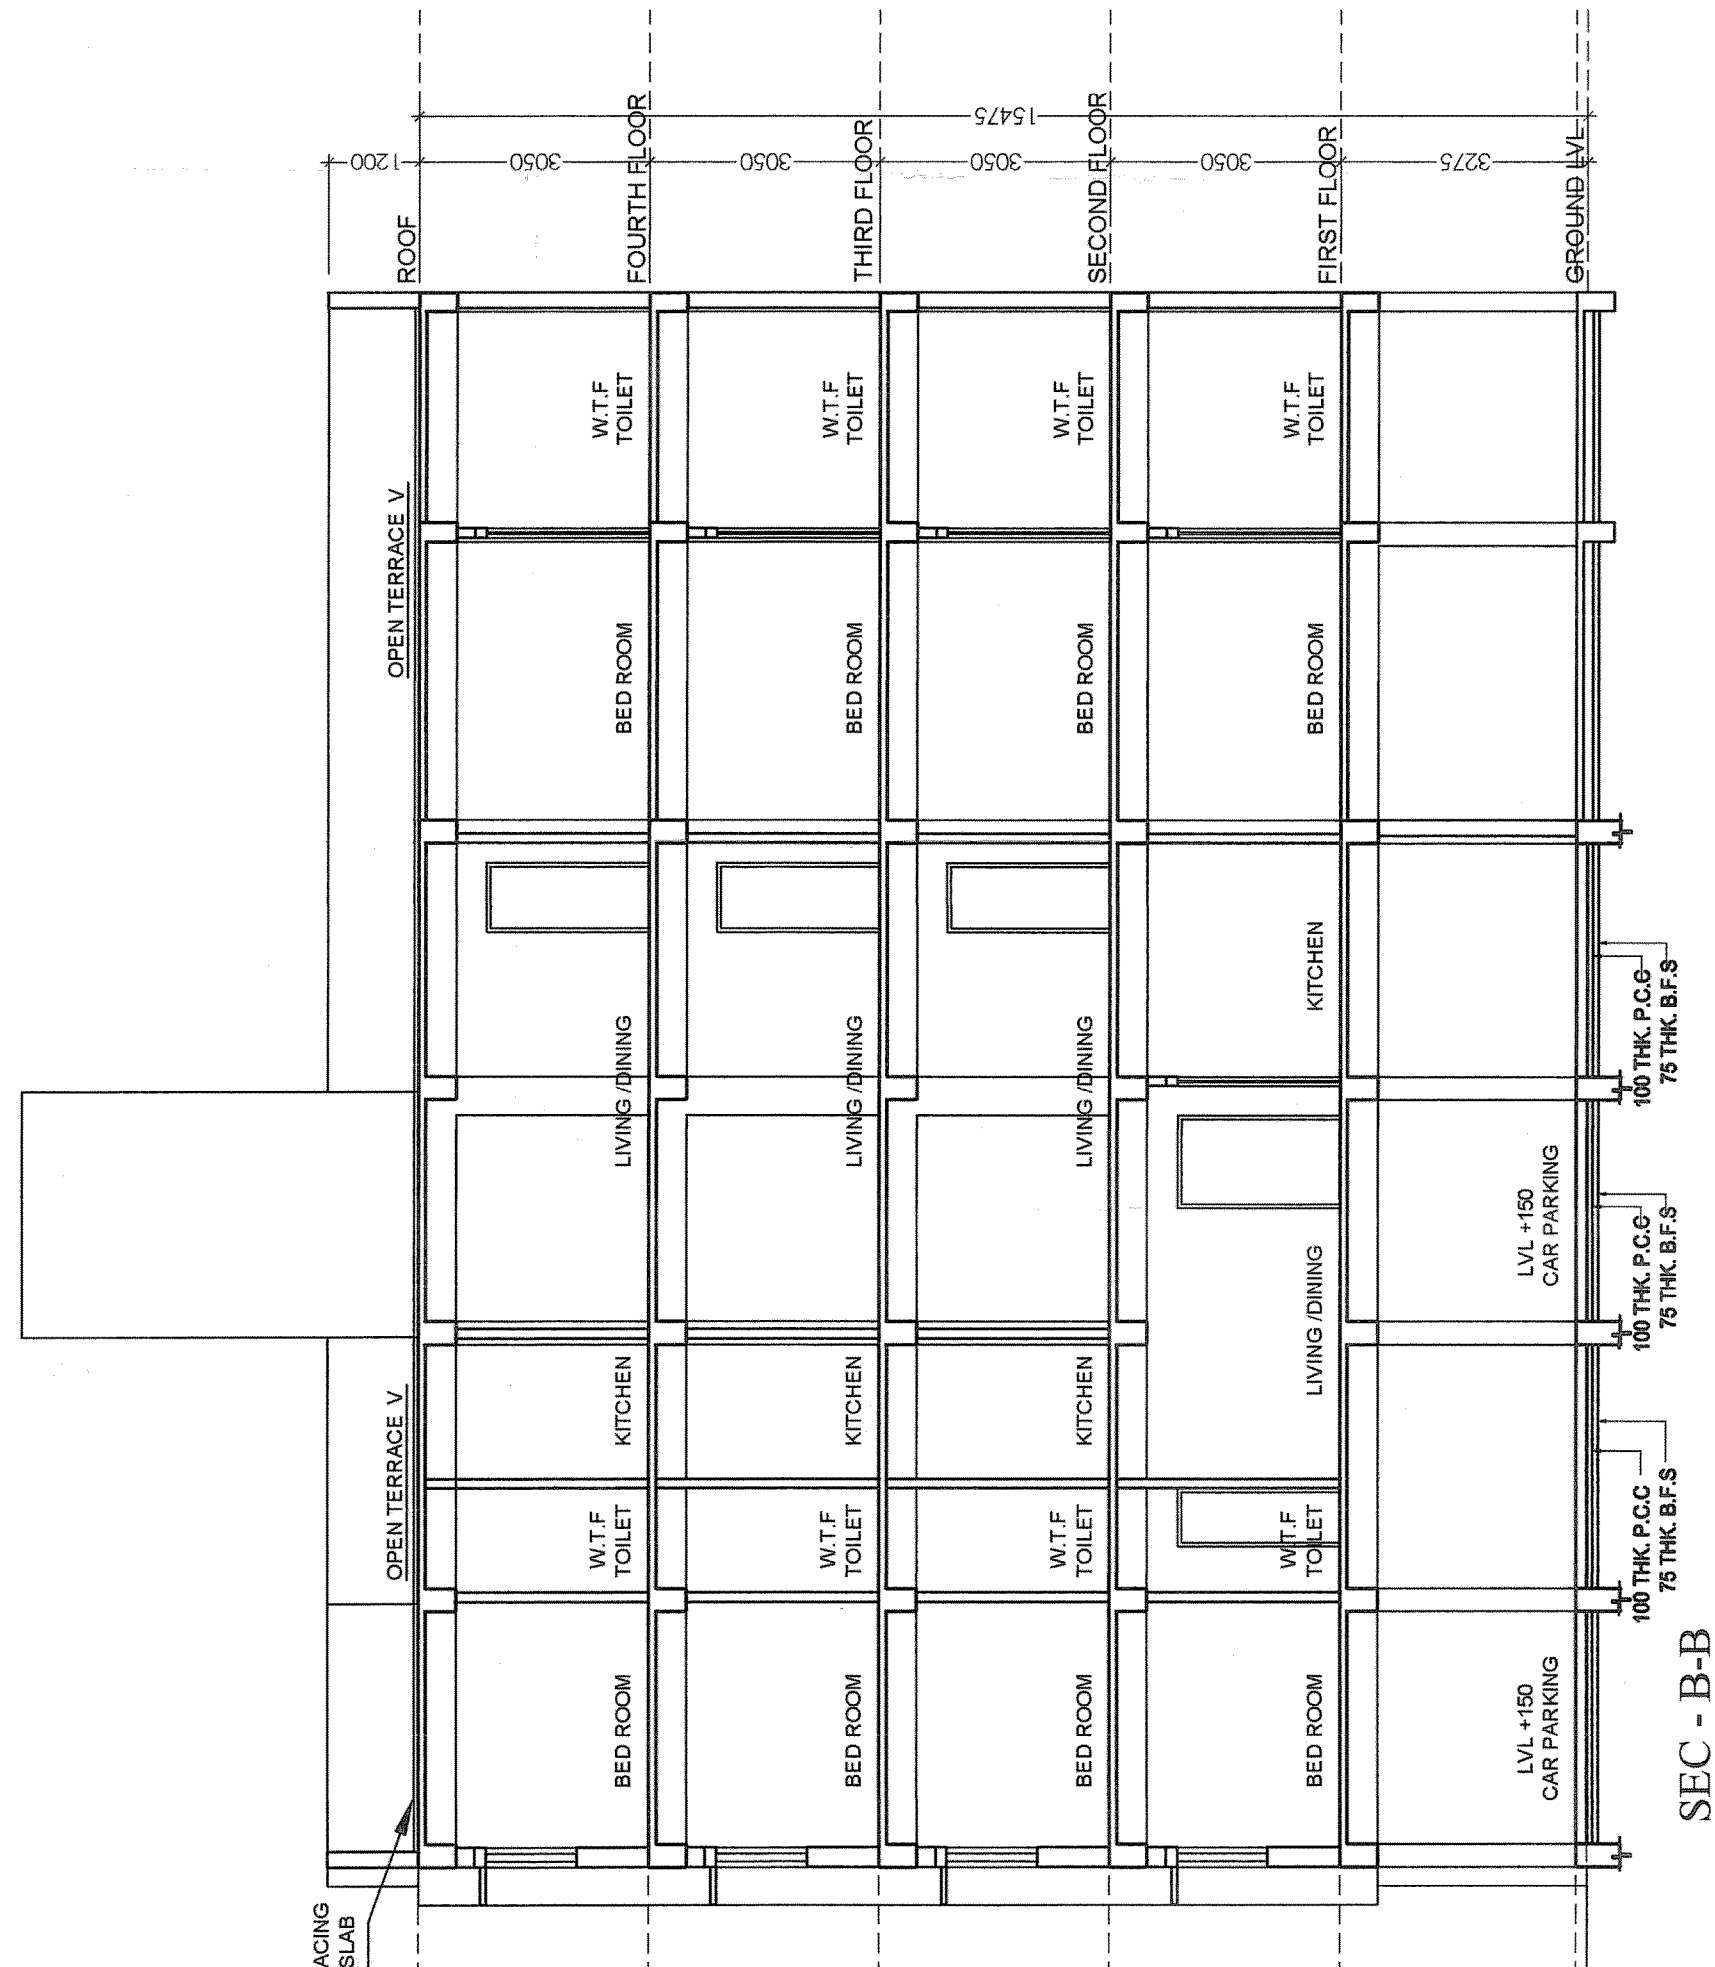
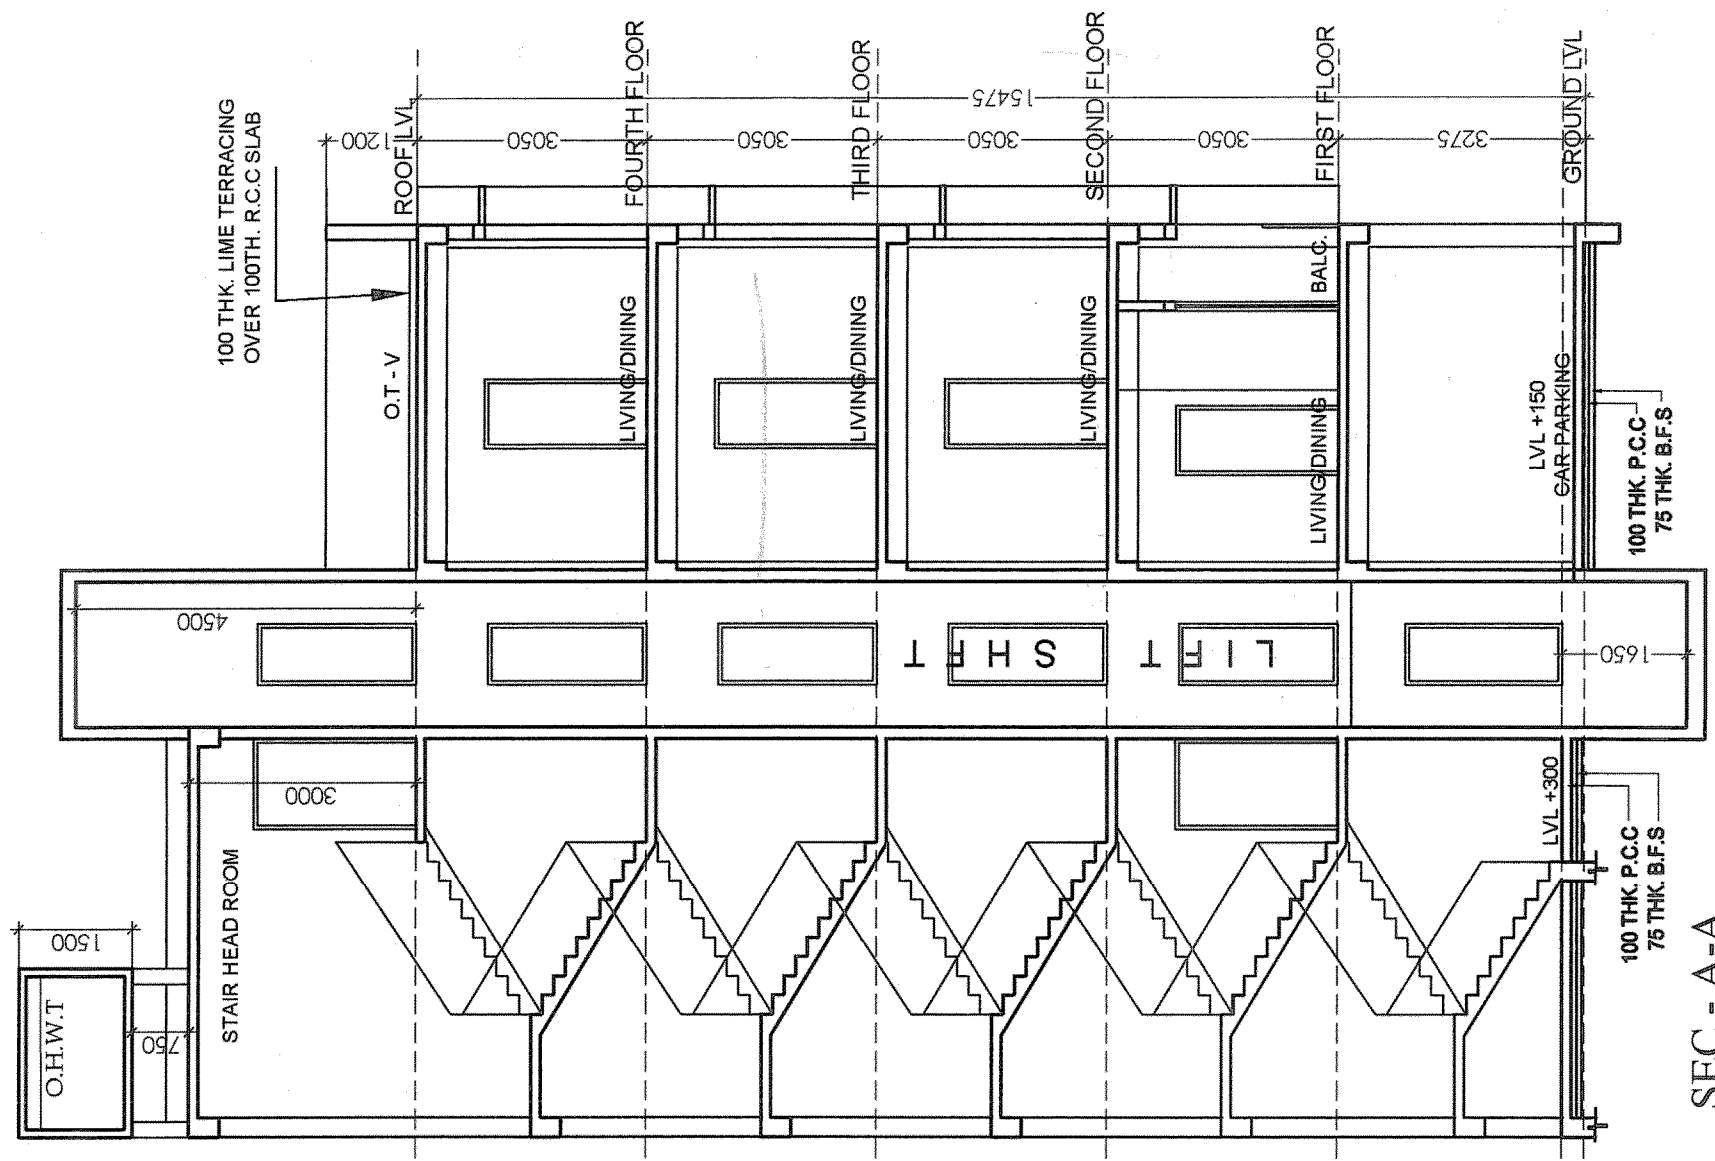


| DOORS & WINDOWS SCHEDULE :- |                        |                         |           |  |
|-----------------------------|------------------------|-------------------------|-----------|--|
| MARKED                      | SILL HEIGHT FROM FLOOR | UNTEL HEIGHT FROM FLOOR | SIZE      |  |
| D1                          | ----                   | 2150                    | 1030x2150 |  |
| D2                          | ----                   | 2150                    | 900x2150  |  |
| D3                          | ----                   | 2150                    | 750x2150  |  |
| DW1                         | ----                   | 2150                    | 2400x2150 |  |
| W1                          | 525                    | 2150                    | 800x800   |  |
| W2                          | 950                    | 2150                    | 1050x1050 |  |
| W3                          | 1550                   | 2150                    | 1200x1200 |  |
| W4                          | 650                    | 2150                    | 1500x1500 |  |

**DECLARATION OF ARCHITECT:**  
CERTIFIED THAT THE PLAN ITSELF WITH FULL RESPONSIBILITY THAT THE BUILDING PLAN HAS DRAWN UP AS PER PROVISION OF K.M.C. BUILDING RULES 2009, AS AMENDED FROM TIME TO TIME, AND THE SITE CONDITION INCLUDING THE ABUTTING ROAD IS IN CONFORM WITH THE PLAN. IT IS A BUILDABLE SITE NOT A TANK OR FILLED UP TANK. THERE IS AN EX-STRUC. TO BE DEMOLISHED BEFORE COMMENCEMENT OF WORK. IT IS FULLY OCCUPIED BY THE OWNER. THERE IS NO TENENT.

ANJAN UKIL  
Architect  
C.O.A. Regn. No.- CA/94/16721  
L.B.A. A-271

TITLE  
GROUND FLOOR PLAN, FIRST FLOOR PLAN,  
SECOND, THIRD, FOURTH FLOOR PLAN  
LOCATION AND SITE PLAN, UNDER GROUND RESERVOIR

**DECLARATION OF OWNER:**  
I DO HEREBY DECLARE WITH FULL RESPONSIBILITY THAT I SHALL ENGAGE LBA & E S.E. DURING CONSTRUCTION OF THE BUILDING (AS PER PLAN). K.M.C AUTHORITY WILL NOT BE RESPONSIBLE FOR THE CONSTRUCTION OF THE BUILDING & ADJOINING STRUCTURES. THE CONSTRUCTION OF U.G.W/RESERVOIR WILL BE TAKEN UNDER THE GUIDANCE PLAN. THE CONSTRUCTION OF BUILDING FOUNDATION. LBA / E.S.E BEFORE STARTING OF BUILDING FOUNDATION.

**CERTIFICATE OF STRUCTURAL ENGINEER**

THE STRUCTURAL DESIGN OF BOTH FOUNDATION AND SUPER STRUCTURE OF THE BUILDING WAS MADE BY ME CONSIDERING ALL POSSIBLE LOADS INCLUDING THE SEISMIC LOAD AS PER B.C. OF INDIA ON THE BASIS OF SOIL INVESTIGATION REPORTED AS PER B.C. OF INDIA ON THE BASIS OF SOIL INVESTIGATION REPORTED TO ME DUNE DEMOLITION OF EXISTING STRUCTURE BY ALKORE ROY GEOTECH. 6A MILON PARK KOLKATA - 700 084. CERTIFY THAT IT WILL BE SAFE AND STABLE IN ALL RESPECT. PRESENTLY THE SITE IS ENTIRELY COVERED BY EXISTING STRUCTURE AND SOIL TESTING IS NOT POSSIBLE.

**ALOK ROY**  
 Empanelled Geotechnical Engineer  
 Kolkata Municipal Corporation  
 Class-4, No.- G.T/1/11  
 6A, Nilan Park,  
 Kolkata-700 084

**ALOK ROY (G.T.E 1/11)**  
 SIG. OF GEO-TECHNICAL ENGINEER

TAMAL KANTI BANDYOPADHYAY  
BCE (O.U.)  
ESE 10/03/83

For Swastik Projects Pvt. Ltd.

  
Director

VIVEK RUITA  
DIR. OF SWASTIK PROJECTS  
AND C.A. OF SRI JAYAT KR. DEY, RUITA  
SIGNATURE OF OWNER

For Jayat Kumar Dey  
Ruby Dey, Kakali Dey  
  
(As Constituted Attorney)



**Anjan Ukil**  
B. Arch (Cal.)  
Consulting Architect

SCALE 1:100

First Floor, Kolketo - 700029  
 Plot: 53, Jatin Das Road  
 Kolketo - 700029  
 Email: onjissu4@vsnl.net

☎ 2465-6566 (O)  
 2463-4820 (R)  
 Telefax: (033) 2465-6566



