

SHEET NO. 505 581 1072 & 1073  
SCALE - 1:100  
DATE: 1971.8.10

OWNER: S. MATSUDA  
ADDRESS: 2-1-10, NISHIKI 2-CHOME, CHUO-KU, TOKYO

ARCHITECT: S. MATSUDA  
ADDRESS: 2-1-10, NISHIKI 2-CHOME, CHUO-KU, TOKYO

DESIGNER: S. MATSUDA  
ADDRESS: 2-1-10, NISHIKI 2-CHOME, CHUO-KU, TOKYO

CONTRACTOR: S. MATSUDA  
ADDRESS: 2-1-10, NISHIKI 2-CHOME, CHUO-KU, TOKYO

DATE OF DESIGN: 1971.8.10

SCALE: 1:100

PROJECT NO. 505 581 1072 & 1073

PROJECT NAME: 5-10 STORED RESIDENTIAL CASE CONSTRUCTION PLAN

PROJECT ADDRESS: 5-10, NISHIKI 2-CHOME, CHUO-KU, TOKYO

PROJECT OWNER: S. MATSUDA

PROJECT ARCHITECT: S. MATSUDA

PROJECT DESIGNER: S. MATSUDA

PROJECT CONTRACTOR: S. MATSUDA

PROJECT DATE OF DESIGN: 1971.8.10

PROJECT SCALE: 1:100

PROJECT PROJECT NO. 505 581 1072 & 1073

PROJECT PROJECT NAME: 5-10 STORED RESIDENTIAL CASE CONSTRUCTION PLAN

PROJECT PROJECT ADDRESS: 5-10, NISHIKI 2-CHOME, CHUO-KU, TOKYO

PROJECT PROJECT OWNER: S. MATSUDA

PROJECT PROJECT ARCHITECT: S. MATSUDA

PROJECT PROJECT DESIGNER: S. MATSUDA

PROJECT PROJECT CONTRACTOR: S. MATSUDA

PROJECT PROJECT DATE OF DESIGN: 1971.8.10

PROJECT PROJECT SCALE: 1:100

PROJECT PROJECT PROJECT NO. 505 581 1072 & 1073

PROJECT PROJECT PROJECT NAME: 5-10 STORED RESIDENTIAL CASE CONSTRUCTION PLAN

PROJECT PROJECT PROJECT ADDRESS: 5-10, NISHIKI 2-CHOME, CHUO-KU, TOKYO

PROJECT PROJECT PROJECT OWNER: S. MATSUDA

PROJECT PROJECT PROJECT ARCHITECT: S. MATSUDA

PROJECT PROJECT PROJECT DESIGNER: S. MATSUDA

PROJECT PROJECT PROJECT CONTRACTOR: S. MATSUDA

PROJECT PROJECT PROJECT DATE OF DESIGN: 1971.8.10

PROJECT PROJECT PROJECT SCALE: 1:100

PROJECT PROJECT PROJECT PROJECT NO. 505 581 1072 & 1073

PROJECT PROJECT PROJECT PROJECT NAME: 5-10 STORED RESIDENTIAL CASE CONSTRUCTION PLAN

PROJECT PROJECT PROJECT PROJECT ADDRESS: 5-10, NISHIKI 2-CHOME, CHUO-KU, TOKYO

PROJECT PROJECT PROJECT PROJECT OWNER: S. MATSUDA

SIGNATURE OF OWNER

DATE OF SIGNATURE

SIGNATURE OF ARCHITECT

DATE OF SIGNATURE

SIGNATURE OF STRUCTURAL ENGINEER

DATE OF SIGNATURE

SIGNATURE OF CIVIL ENGINEER

DATE OF SIGNATURE

SIGNATURE OF ELECTRICAL ENGINEER

DATE OF SIGNATURE

SIGNATURE OF MECHANICAL ENGINEER

DATE OF SIGNATURE

SIGNATURE OF PLUMBING ENGINEER

DATE OF SIGNATURE

SIGNATURE OF PAINTING ENGINEER

DATE OF SIGNATURE

SIGNATURE OF OTHER ENGINEER

DATE OF SIGNATURE

SIGNATURE OF OTHER ENGINEER

DATE OF SIGNATURE

SIGNATURE OF OTHER ENGINEER

DATE OF SIGNATURE









5TH FLOOR PLAN

ROOF PLAN

SCALE - 1:100

SCALE - 1:100

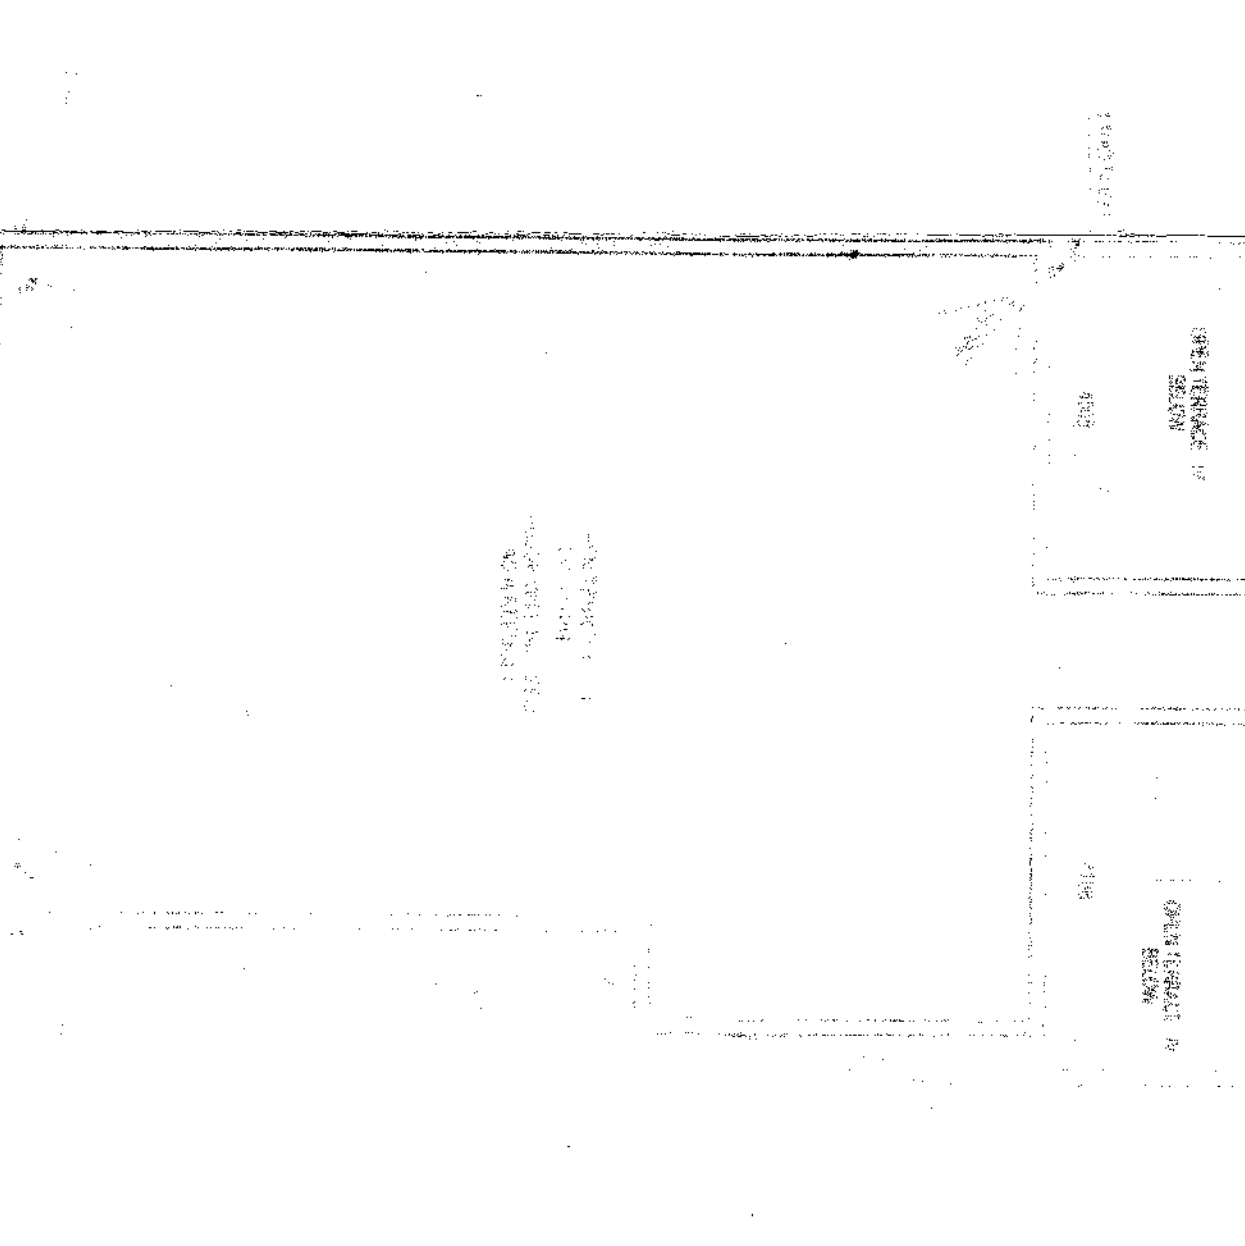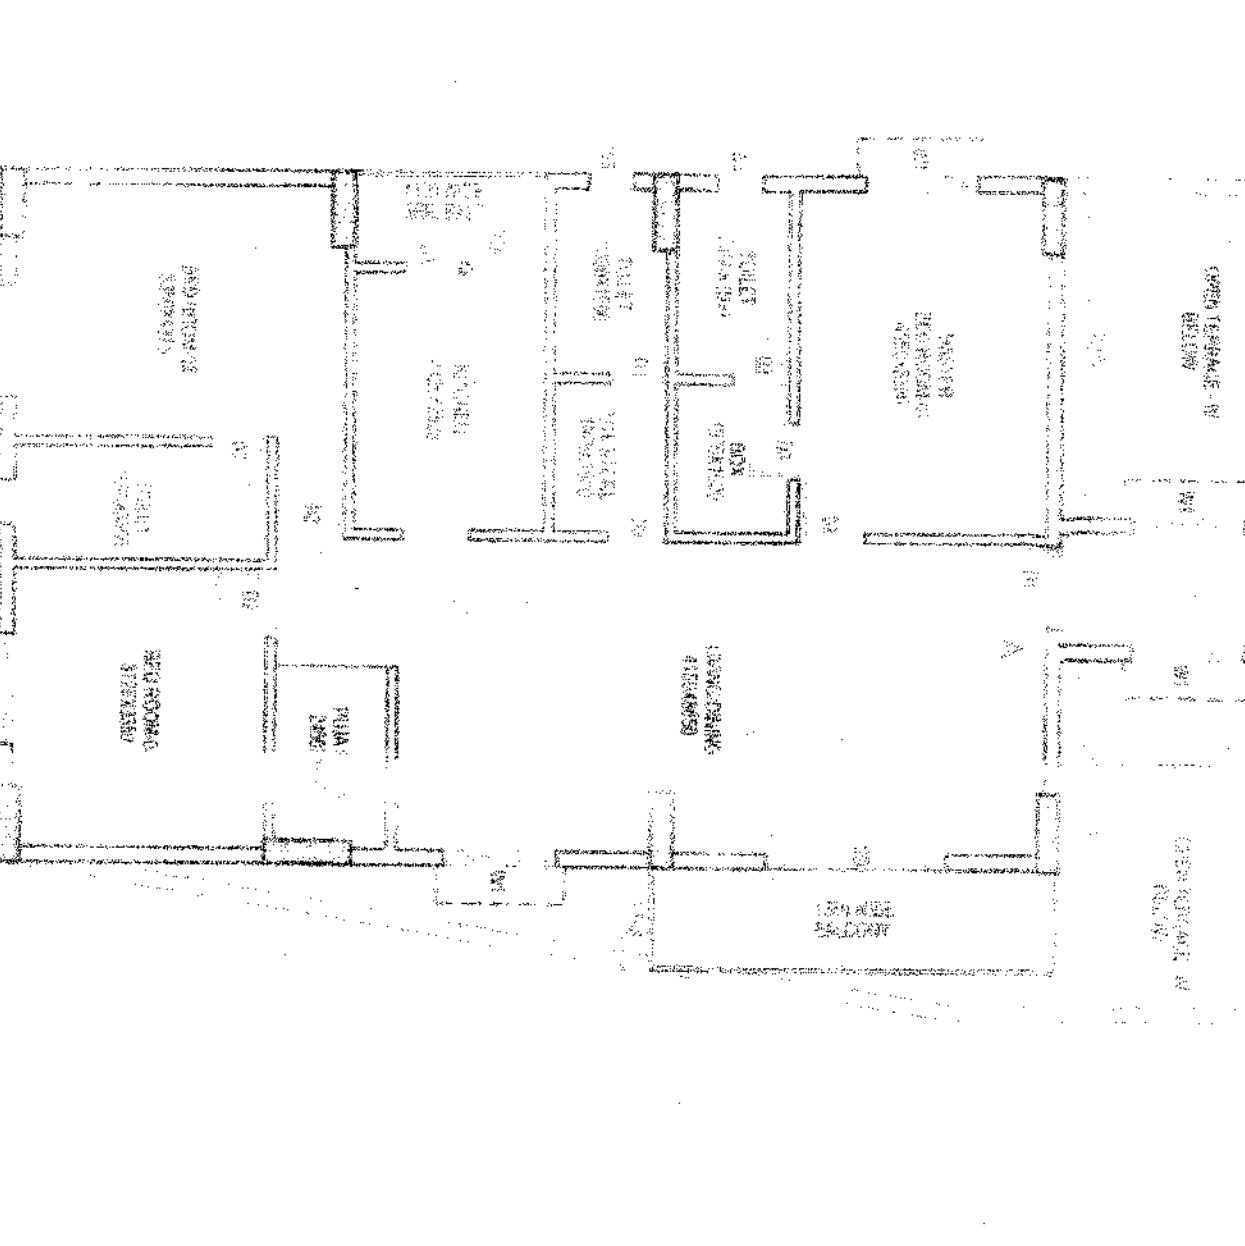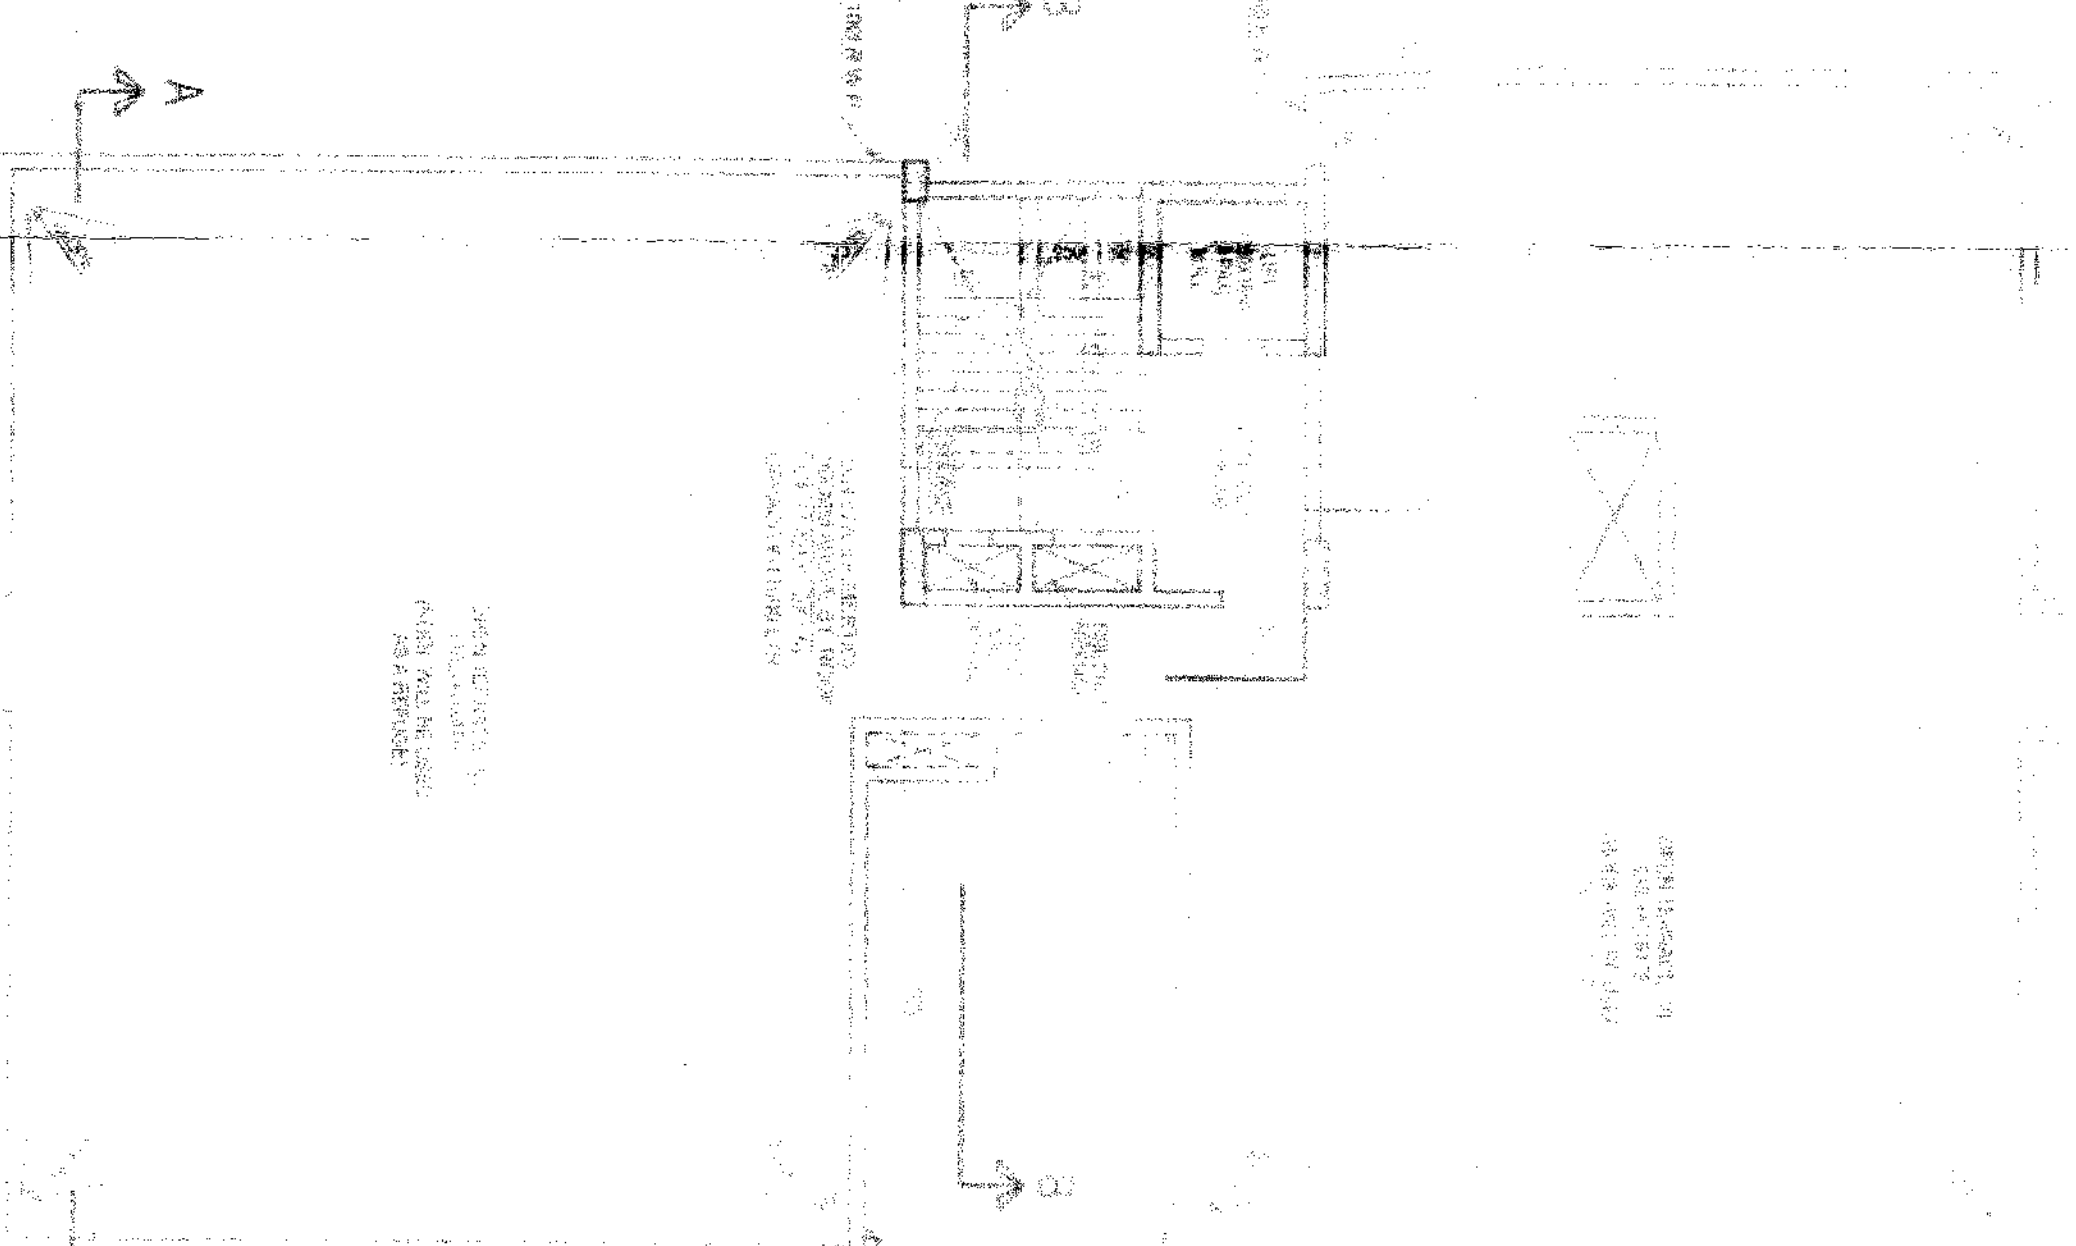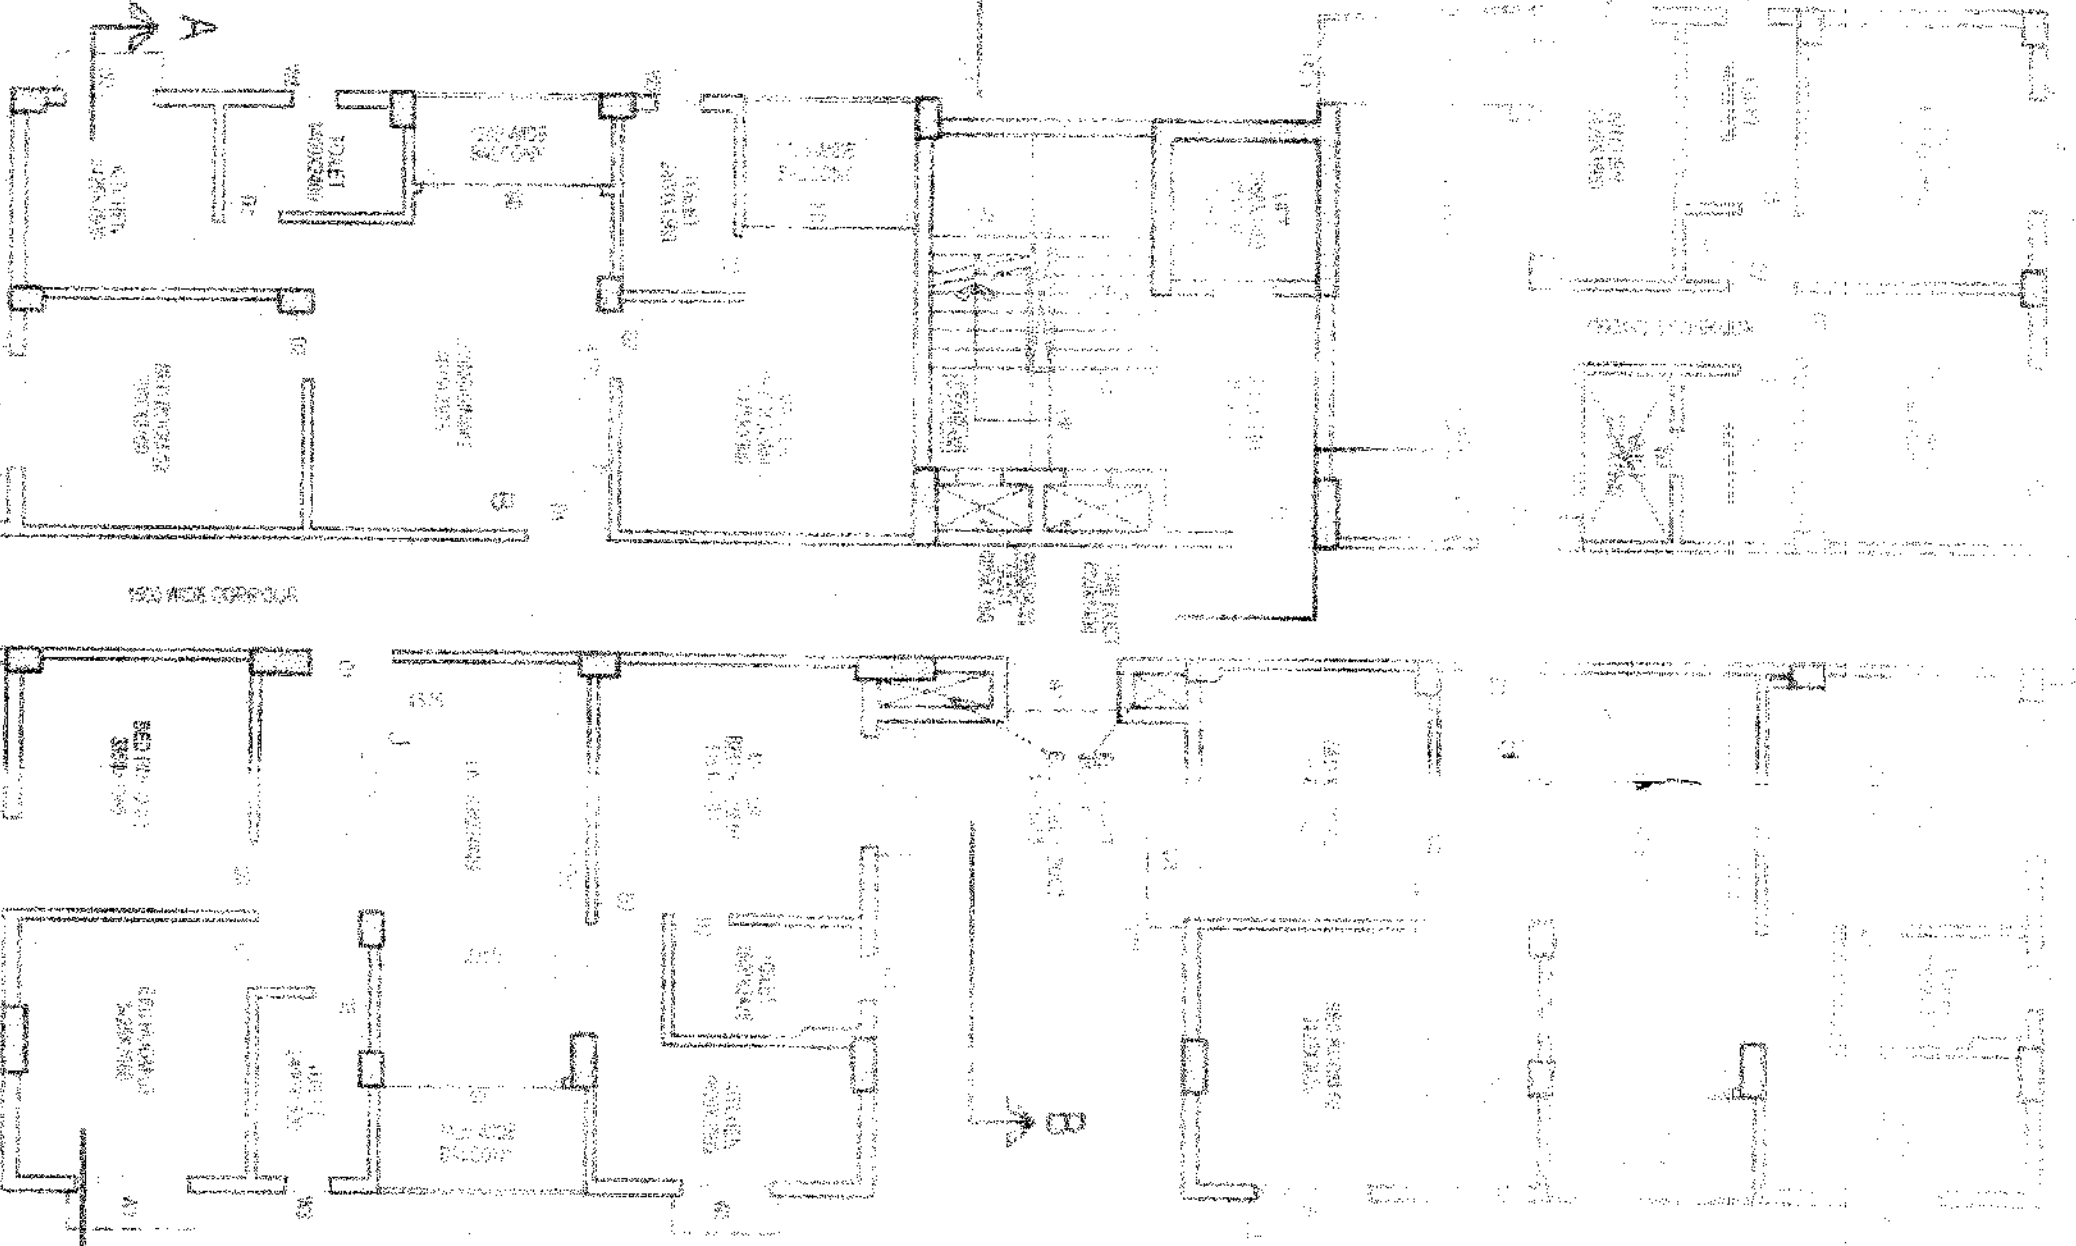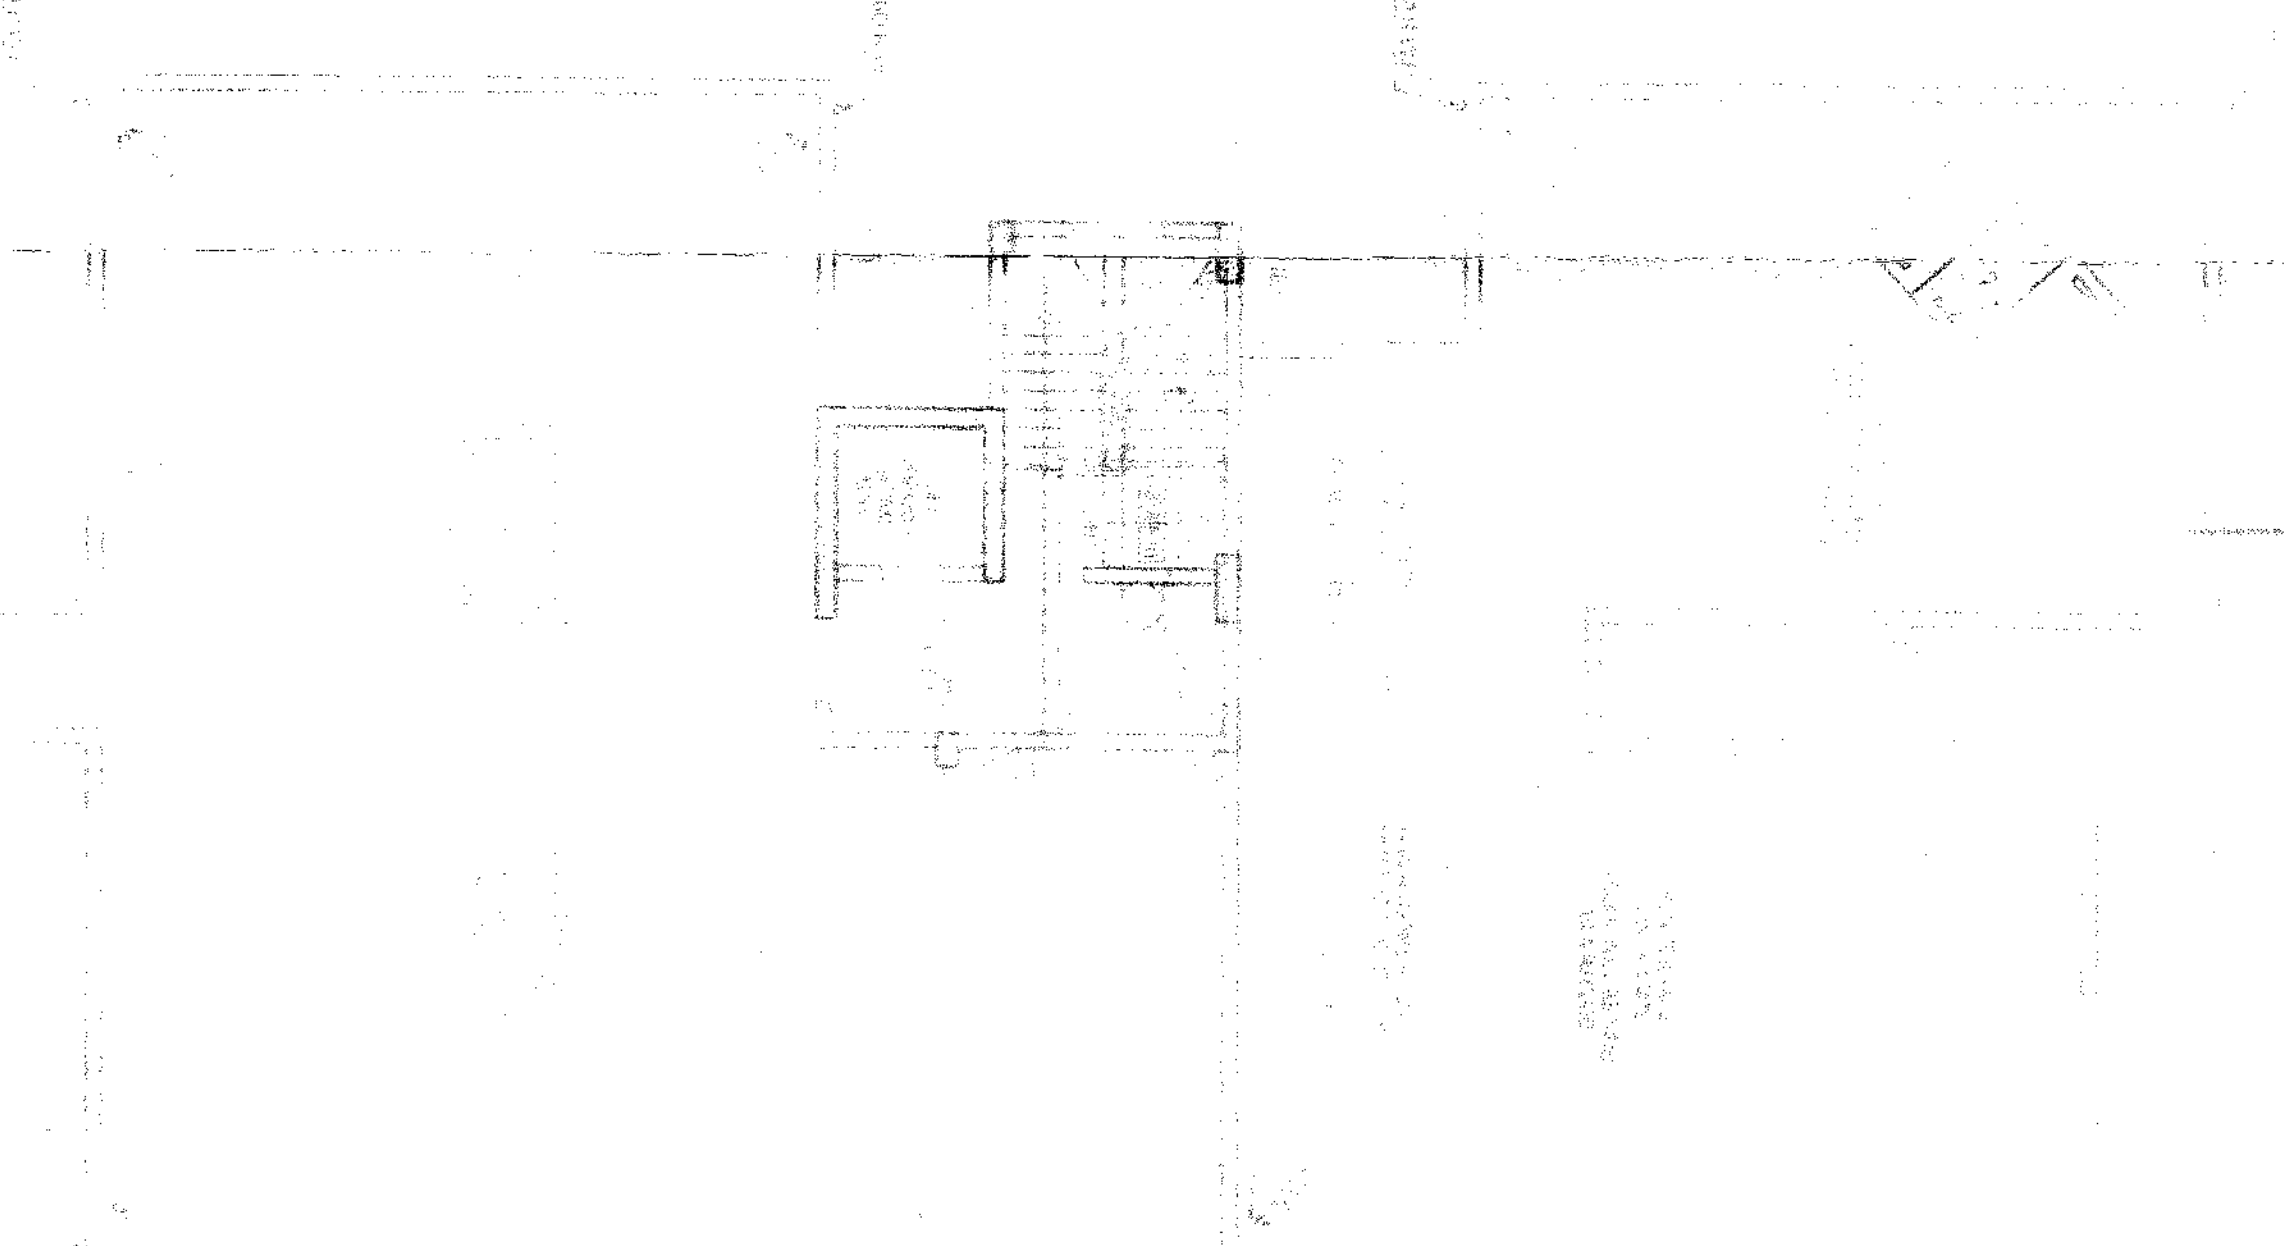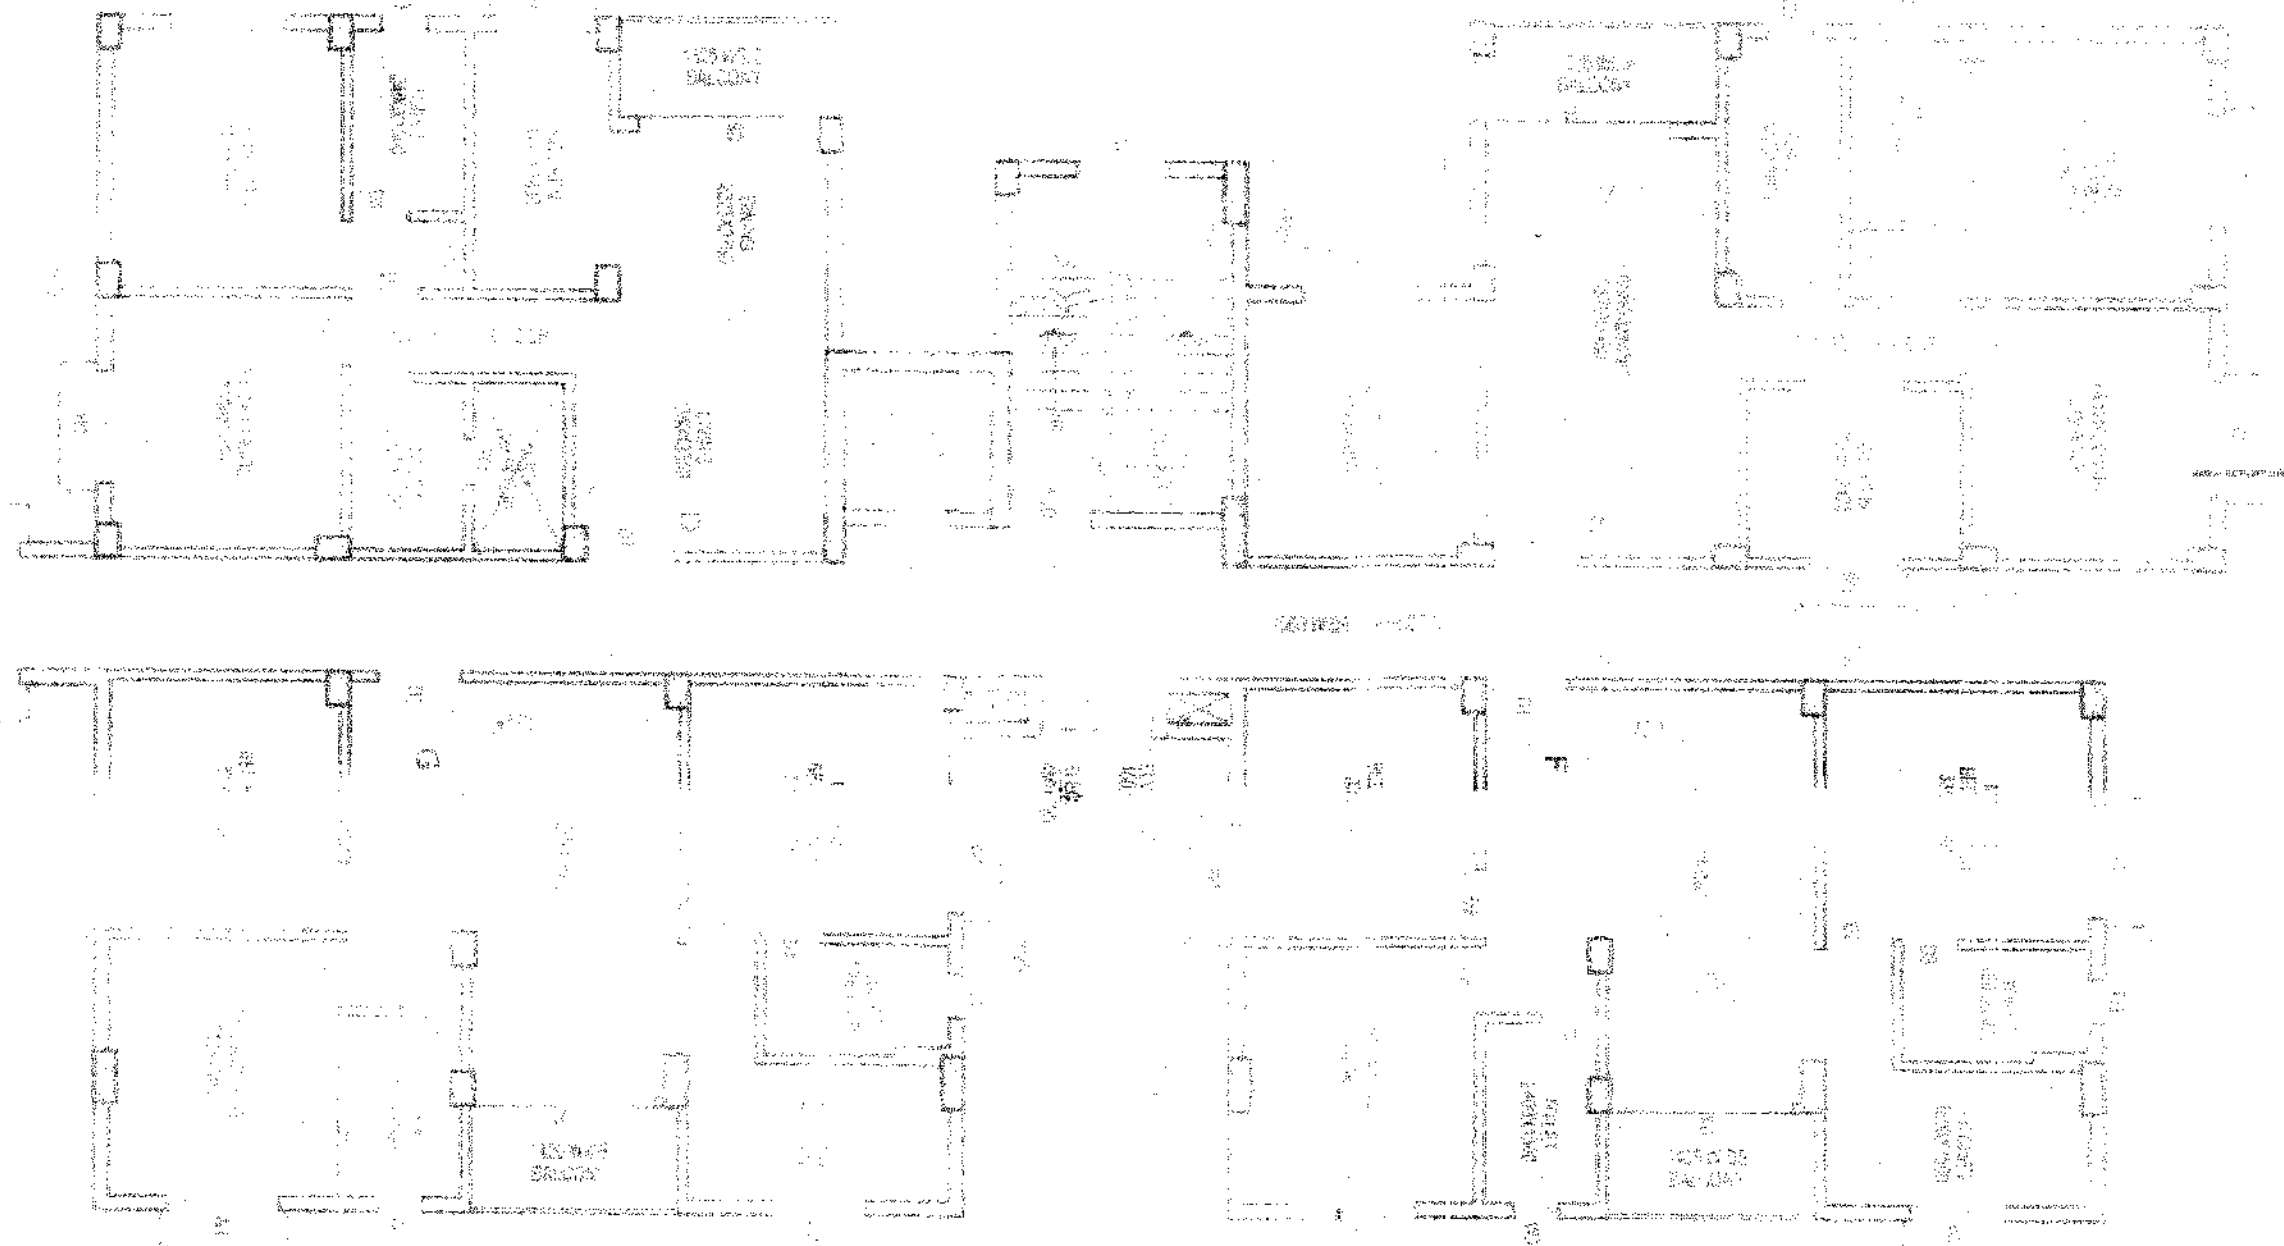

5TH FLOOR PLAN  
SCALE - 1:100

ROOF PLAN  
SCALE - 1:100

PROPOSED 5-BAY STORED RESIDENTIAL CASE CONSTRUCTION PLAN  
OWNER: S. MATSUDA  
ADDRESS: 5-10, NISHIKI 2-CHOME, CHUO-KU, TOKYO  
ARCHITECT: S. MATSUDA  
DESIGNER: S. MATSUDA  
CONTRACTOR: S. MATSUDA  
DATE OF DESIGN: 1971.8.10  
SCALE: 1:100  
PROJECT NO. 505 581 1072 & 1073  
PROJECT NAME: 5-10 STORED RESIDENTIAL CASE CONSTRUCTION PLAN  
PROJECT ADDRESS: 5-10, NISHIKI 2-CHOME, CHUO-KU, TOKYO  
PROJECT OWNER: S. MATSUDA  
PROJECT ARCHITECT: S. MATSUDA  
PROJECT DESIGNER: S. MATSUDA  
PROJECT CONTRACTOR: S. MATSUDA  
PROJECT DATE OF DESIGN: 1971.8.10  
PROJECT SCALE: 1:100  
PROJECT PROJECT NO. 505 581 1072 & 1073  
PROJECT PROJECT NAME: 5-10 STORED RESIDENTIAL CASE CONSTRUCTION PLAN  
PROJECT PROJECT ADDRESS: 5-10, NISHIKI 2-CHOME, CHUO-KU, TOKYO  
PROJECT PROJECT OWNER: S. MATSUDA  
PROJECT PROJECT ARCHITECT: S. MATSUDA  
PROJECT PROJECT DESIGNER: S. MATSUDA  
PROJECT PROJECT CONTRACTOR: S. MATSUDA  
PROJECT PROJECT DATE OF DESIGN: 1971.8.10  
PROJECT PROJECT SCALE: 1:100  
PROJECT PROJECT PROJECT NO. 505 581 1072 & 1073  
PROJECT PROJECT PROJECT NAME: 5-10 STORED RESIDENTIAL CASE CONSTRUCTION PLAN  
PROJECT PROJECT PROJECT ADDRESS: 5-10, NISHIKI 2-CHOME, CHUO-KU, TOKYO  
PROJECT PROJECT PROJECT OWNER: S. MATSUDA  
PROJECT PROJECT PROJECT ARCHITECT: S. MATSUDA  
PROJECT PROJECT PROJECT DESIGNER: S. MATSUDA  
PROJECT PROJECT PROJECT CONTRACTOR: S. MATSUDA  
PROJECT PROJECT PROJECT DATE OF DESIGN: 1971.8.10  
PROJECT PROJECT PROJECT SCALE: 1:100