




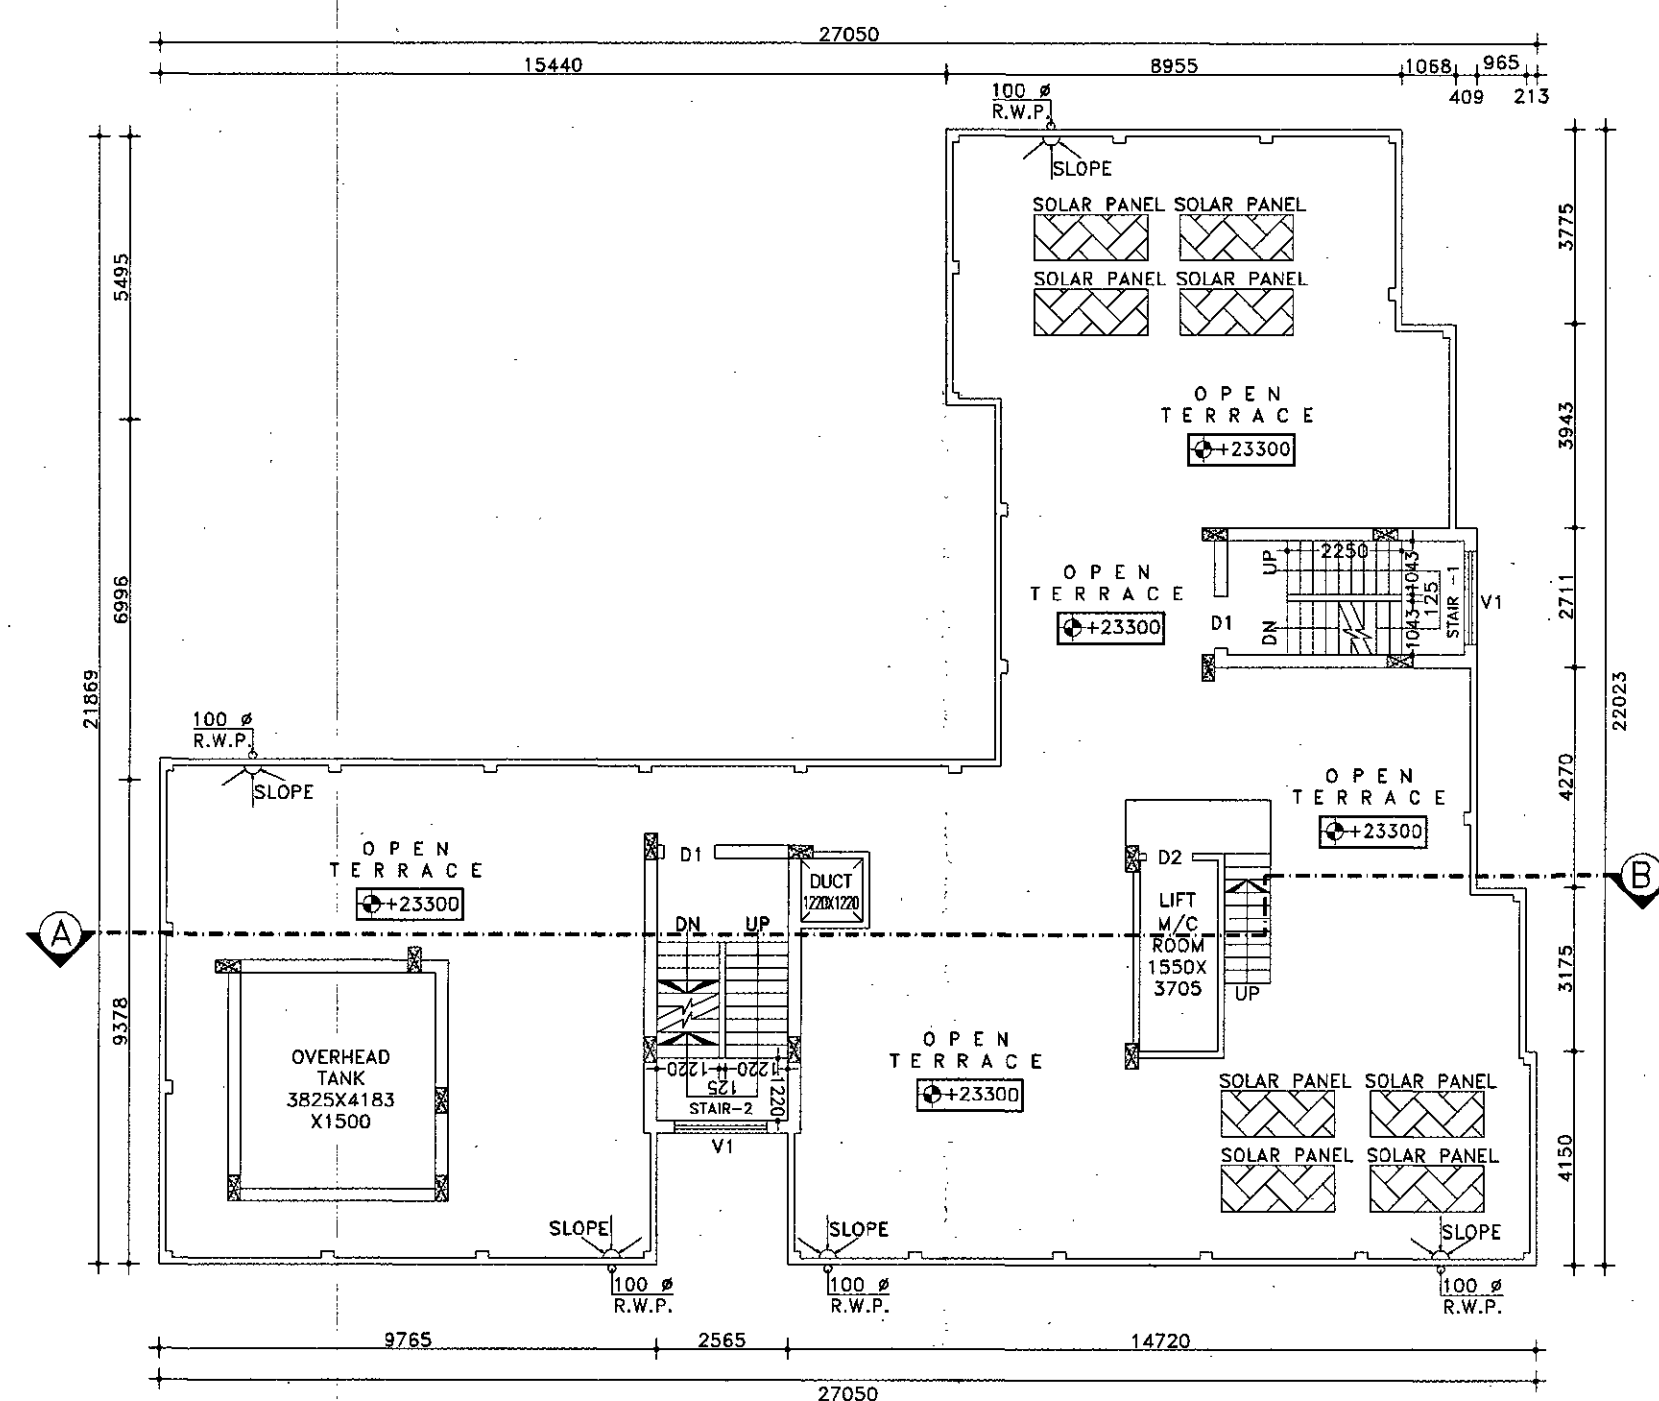


ROOF PLAN
SCALE: 1:100

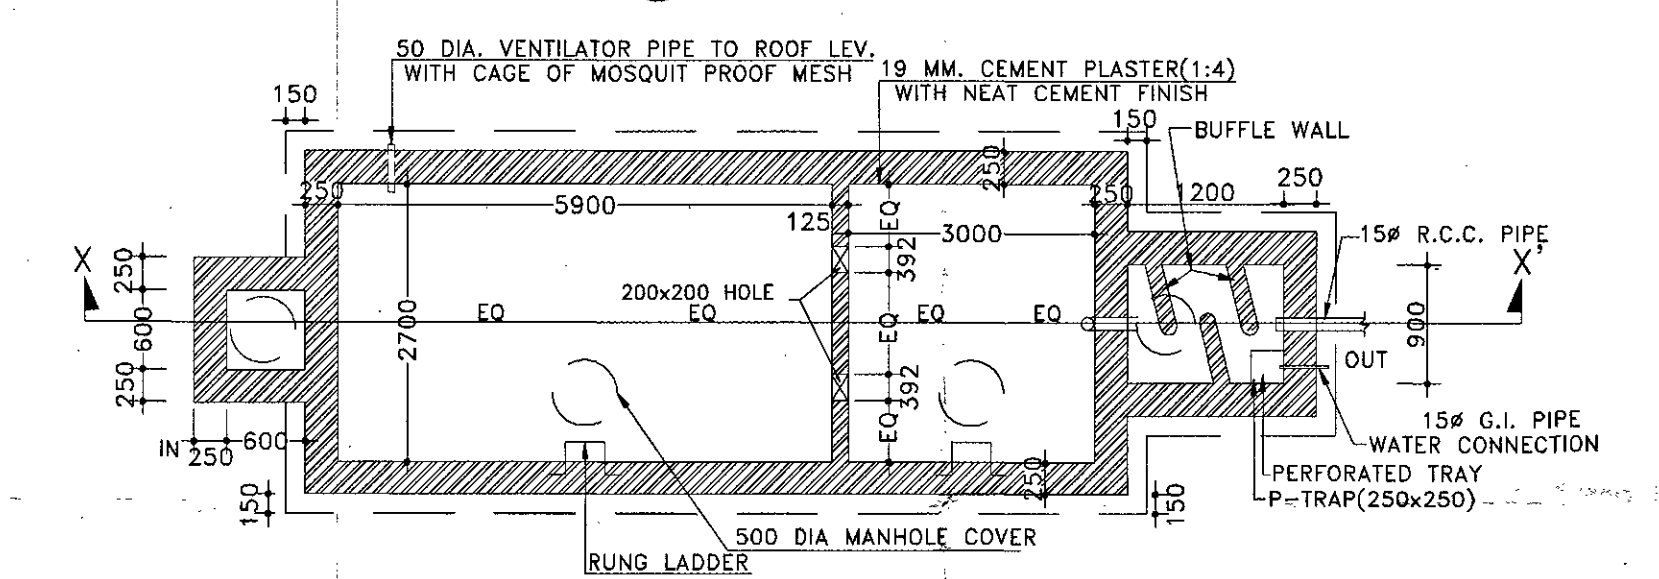


DETAILS OF SEPTIC TANK (200 USERS)
SCALE: N.T.S.

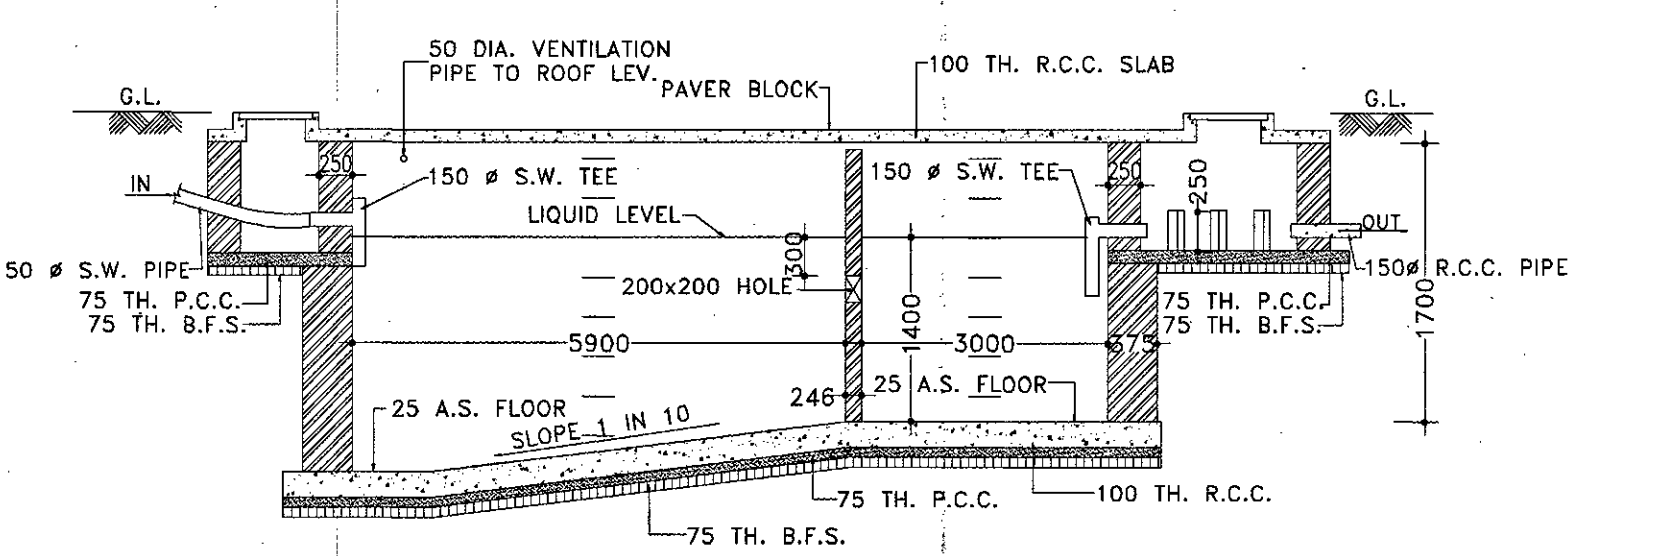


SECTION- X-X'

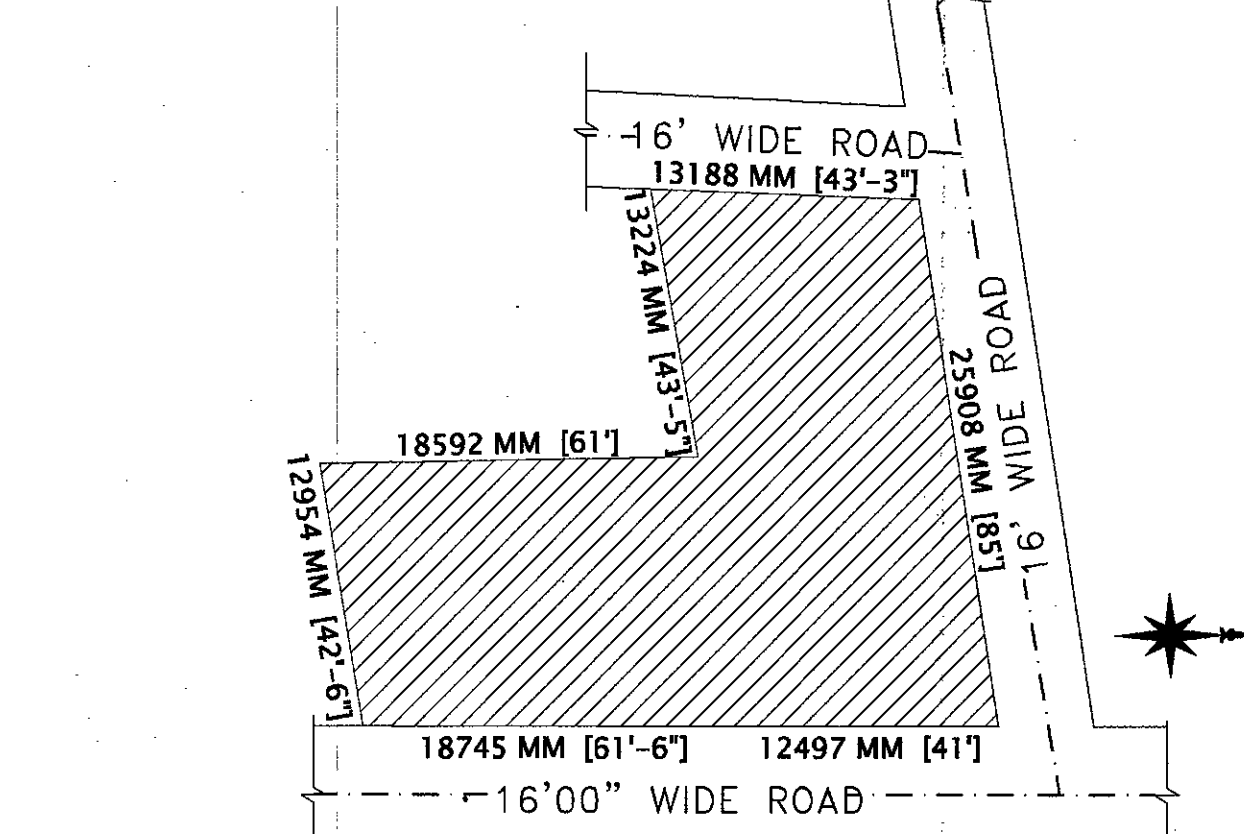

LAYOUT MAP
SCALE: 1:250

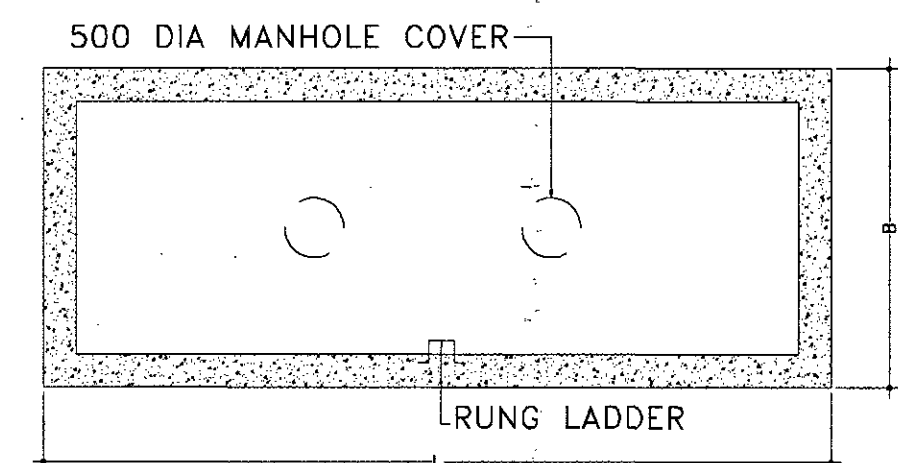


PLAN OF UNDER GROUND RESERVOIR

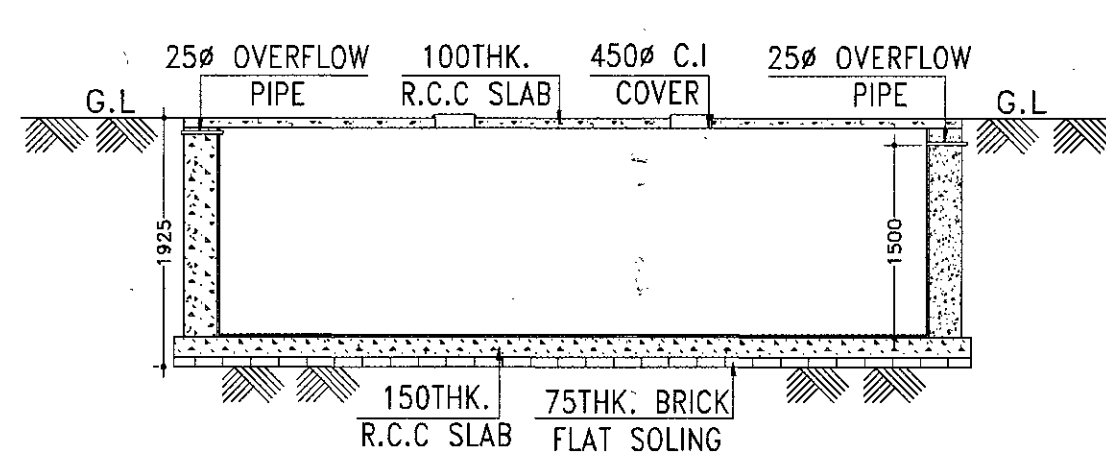


SECTION OF UNDER GROUND RESERVOIR

DETAILS OF UNDER GROUND RESERVOIR
SCALE: N.T.S.

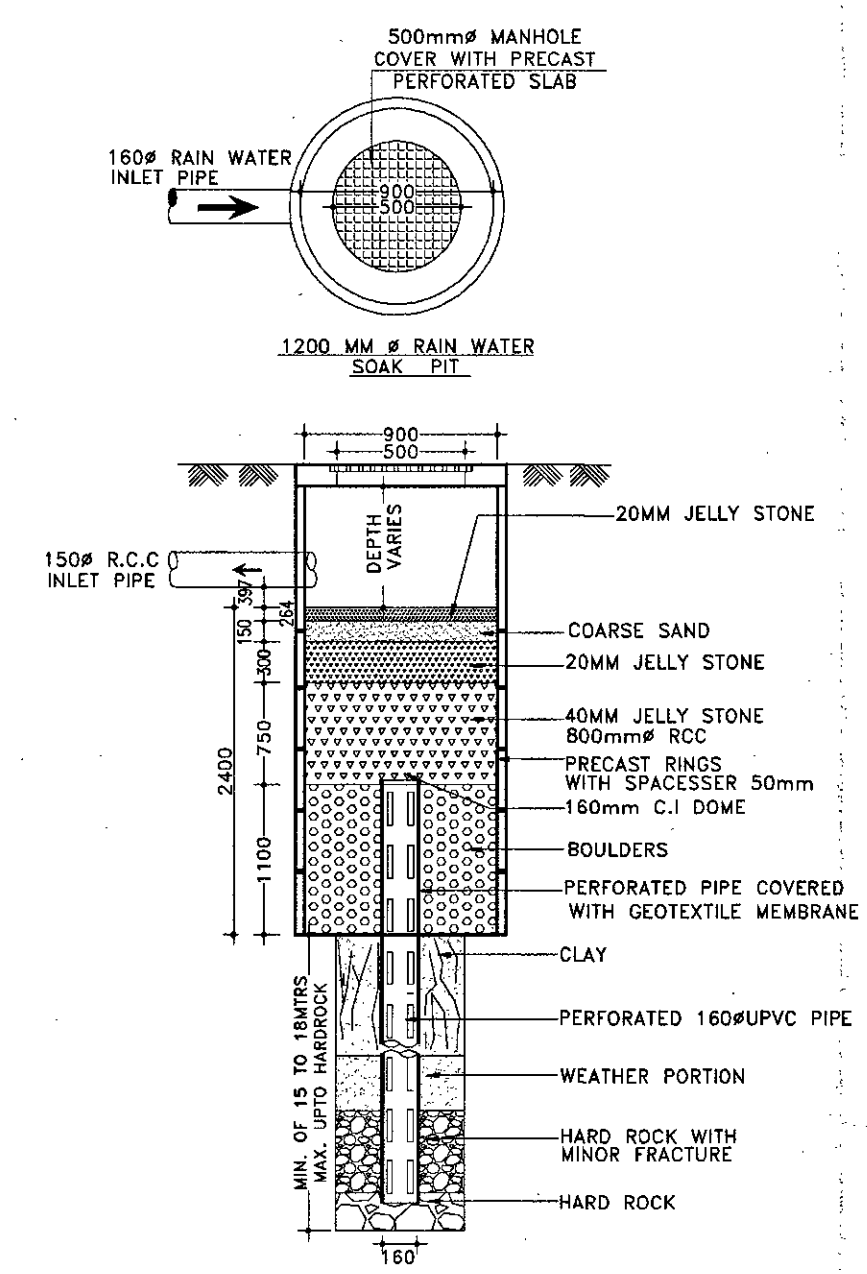

SECTIONAL DETAILS OF RAIN WATER SOAK PIT
SCALE: N.T.S.

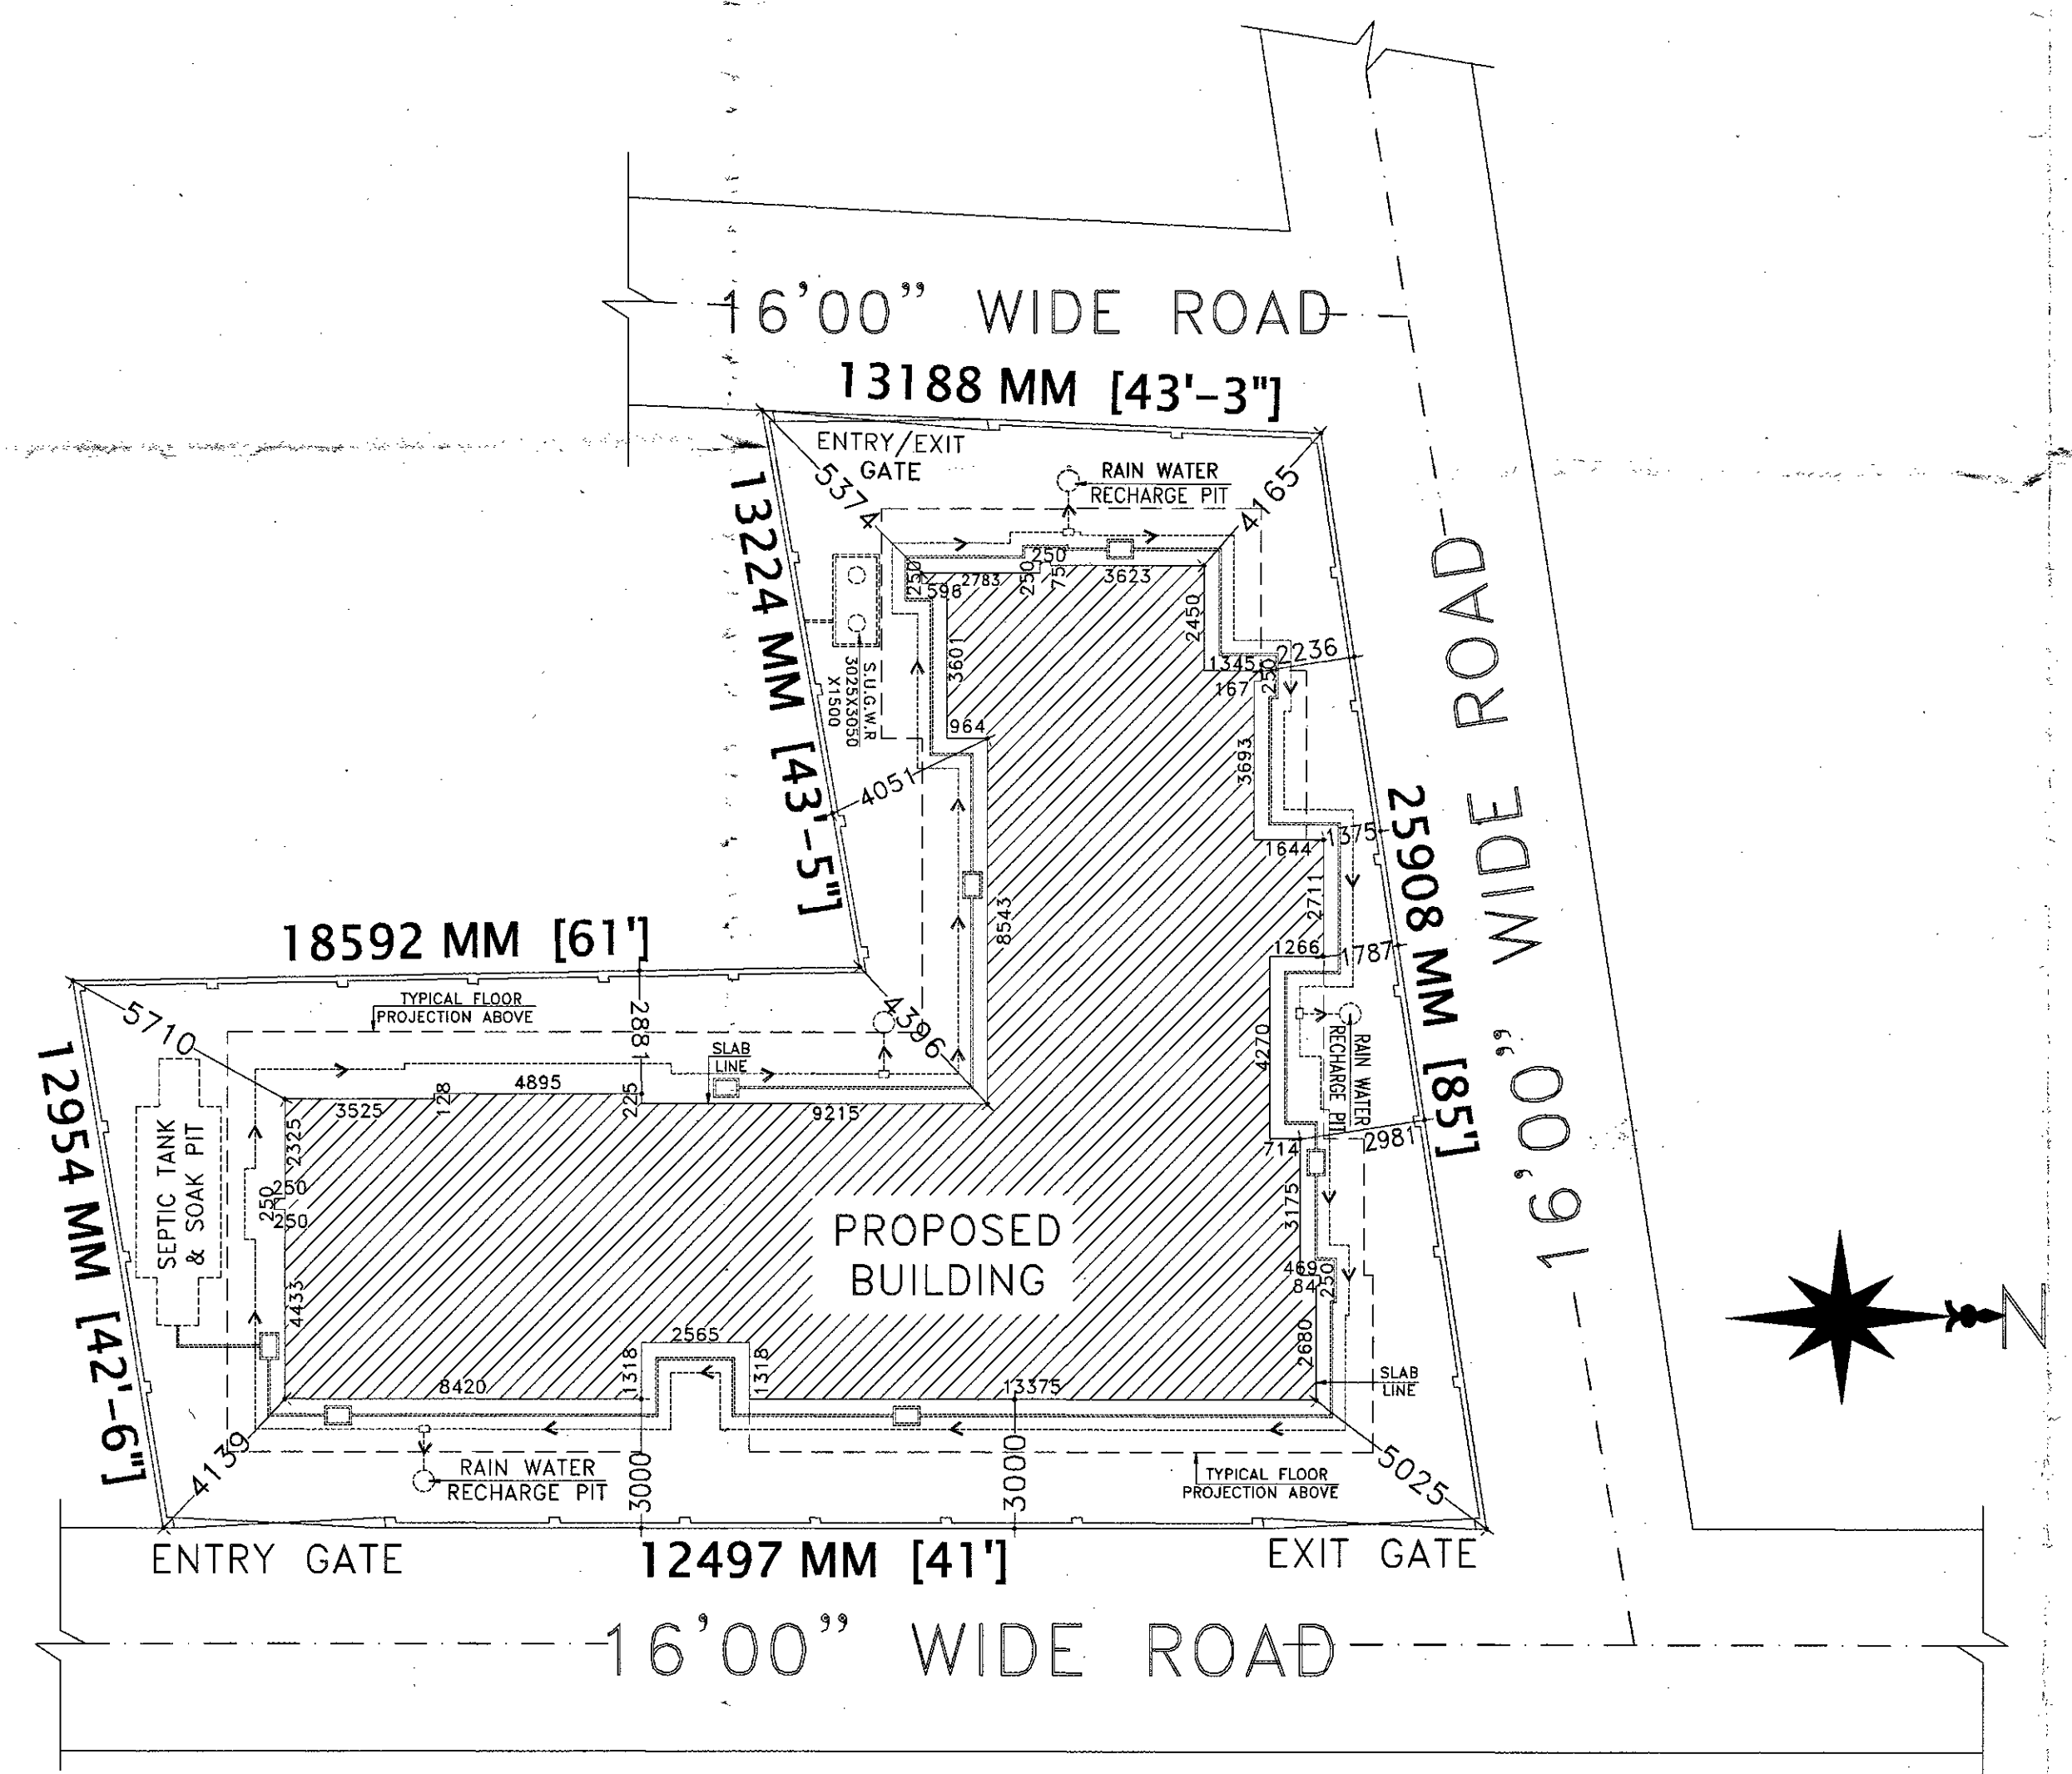

SITE PLAN
SCALE: 1:100

SCHEDULE OF DOOR & WINDOW :-

MARK	SIZE	DESCRIPTION
D1	1000X2100	FULLY PNL
D2	900X2100	FULLY PNL
D3	750X2100	FULLY PNL
W	1800X1200	SLIDING WINDOW
W1	1500X1200	SLIDING WINDOW
W2	1200X1200	SLIDING WINDOW
V	600X450	UPVC MOVABLE VENTILATOR
V1		VENTILATION FOR STAIR CASE.

PROJECT NAME:-

PLAN OF PROPOSED (G+7) EIGHT STORIED RESIDENTIAL BUILDING OF MR. NARESH CHANDRA RAHA. S/O LATE RAMESH CHANDRA RAHA. MR. ARABINDA KUMAR PAN, S/O BISHWA RANJAN PAN, MRS. SANGITA PAN, W/O MR. ARABINDA KUMAR PAN, (DEVELOPED BY MAXIPLE PROJECT DEVELOPMENT) L.R. PLOT NO-3258.3260, R.S PLOT NO-1600, KHATIAN NO-1482,2871,2872 J.L. NO-91, MOUZA-ARRAH, P. S -KANKSA, DIST-PASCHIM BARDHAMAN. WEST BENGAL

NOTES :-

- ALL DIMENSIONS ARE IN M.M. AND ALL LEVEL ARE IN M.
- WRITTEN DIMENSIONS MUST BE FOLLOWED
- ALL EXTERNAL WALLS 250TH. & INTERNAL WALLS 125THK. UNLESS OTHERWISE MENTIONED.
- ALL MASONRY WORKS ARE BOUNDED BY CEMENT MORTAR (1:6) & (1:4).
- EXTERNAL PLASTER IS 25THK. & INTERNAL PLASTER IS 12MM.THK.
- ALL CONC. GRADE IS M25 & AND GRADE OF STEEL FE-500
- 250THK. BRICK WORK IN 1:6 MORTAR
- 125THK. & 75THK. BRICK WORK IN 1:4 MORTAR
- 150 WIDE SURFACE DRAIN SHOULD BE PROVIDED ALL ROUND THE BUILDING.
- 25% OF THE BUILDING TO BE CONSTRUCTED USING FLY-ASH BRICKS

AREA CALCULATION :-

LAND AREA	PLINTH AREA
	GROUND FLOOR 249.81 SQ.M.
	FIRST FLOOR 367.28 SQ.M.
	SECOND FLOOR 367.28 SQ.M.
	THIRD FLOOR 367.28 SQ.M.
	FORTH FLOOR 367.28 SQ.M.
	FIFTH FLOOR 367.28 SQ.M.
	SIXTH FLOOR 367.28 SQ.M.
	SEVENTH FLOOR 367.28 SQ.M.
	TOTAL 2820.77 SQ.M.

GROUND COVERAGE	= 43.62 %
F.A.R	= 2.49
NO. OF FLATS	= 28
NO. OF CAR PARKING	= 18

SIGNATURE OF GEO-TECHNICAL ENGINEER:-

Signature of Geo-Technical Engineer
Civil Engineering
Lic No. - L.BPM/182/AMC
G.I.D.S., Durgapur - 16

SIGNATURE OF STRUCTURAL ENGINEER:-

Signature of Structural Engineer
Structural Engineering
Lic No. - L.BPM/182/AMC
G.I.D.S., Durgapur - 16

APPROVED 22/03/2023
Vide Memo No. 22/03/2023
OF PASCHIM BARDHAMAN ZILA PARISHAD
Additional Executive Officer
Pradham
Melandighi Gram Panchayat
20/04/2023

SIGNATURE OF ARCHITECT:-

Signature of Architect
MAXIPLE PROJECT DEVELOPMENT
Partner
Lic No. - L.BPM/182/AMC
G.I.D.S., Durgapur - 16
Contact No. - 7602941157

SIGNATURE OF DEVELOPER/OWNER:-

Signature of Developer/Owner
MAXIPLE PROJECT DEVELOPMENT
Partner

TITLE :-

ROOF PLAN, DETAILS OF UNDER GROUND RESERVOIR, SECTIONAL DETAILS OF RAIN WATER SOAK PIT, DETAILS OF SEPTIC TANK, LAYOUT MAP, SITE PLAN .

DATE :- 13.04.2022

SCALE :- 1:100,1:250,N.T.S.

REV. :- 00

SHEET NO. :- GIDS/ARCH./P&RD-02/02

