

**ART & TERRACE**

TABLE

NO. OF UNITS	140 UNITS
NO. OF FLOORS	140 UNITS
NO. OF PARKING SPACES	140 UNITS
NO. OF STAIRS	140 UNITS

TABLE

NO. OF UNITS	140 UNITS
NO. OF FLOORS	140 UNITS
NO. OF PARKING SPACES	140 UNITS
NO. OF STAIRS	140 UNITS


SOUTH  
22°36'17"N  
88°27'20"E

CENTRE  
22°36'18"N  
88°27'21"E

WEST  
22°36'18"N  
88°27'20"E

EAST  
22°36'17"N  
88°27'21"E

NORTH  
22°36'18"N  
88°27'21"E

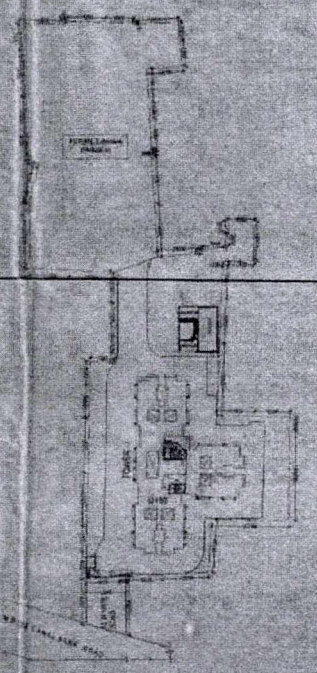

**PROJECT**

PROPOSED HIGH STORED L&C A MILE  
RESIDENTIAL HOUSING PROJECT  
LUTSUNG AT R.A.C.R. D&D HOUSING  
ZONING: 200, 201P, 202, 203, 204, 205,  
206P, 207, 208P, 209, 210P, 211P,  
MULGA-SULANGAR, J.L. NO. 22, PG NEW  
TOWNSHIP NORTH 28 PARGANAS

**TITLE**

MASTER FLOOR SHOWING GROUND FLOOR PLAN  
SCALE 1:500

DRG. NO.	B-170A-SHANGAR
SCALE	1:500 (1:1000 DRAWING)
DATE	14.04.2023
DRG. BY	MR.
CHKD. BY	MR.
DESIGNED BY	MR.
DATE	14.04.2023

Bengal Ambuja Housing Development Limited

*Lakshmi Dasgupta*  
Authorized Signatory

**SCHEDULE OF WORKS**

NO.	DESCRIPTION	ESTIMATED DURATION
1	...	...
2	...	...
3	...	...
4	...	...
5	...	...
6	...	...
7	...	...
8	...	...
9	...	...
10	...	...

**DESIGNER'S DECLARATION**

I, the undersigned, being a duly qualified and registered Architect, do hereby certify that the above is a true and correct copy of the original drawings as submitted to the competent authority for approval.

DATE: 14.04.2023

SIGNATURE: \_\_\_\_\_

**CONTRACTOR'S DECLARATION**

I, the undersigned, being a duly qualified and registered Contractor, do hereby certify that the above is a true and correct copy of the original drawings as submitted to the competent authority for approval.

DATE: 14.04.2023

SIGNATURE: \_\_\_\_\_

**VERIFICATION OF ARCHITECTURAL ENGINEER**

I, the undersigned, being a duly qualified and registered Architectural Engineer, do hereby certify that the above is a true and correct copy of the original drawings as submitted to the competent authority for approval.

DATE: 14.04.2023

SIGNATURE: \_\_\_\_\_

**VERIFICATION OF CIVIL ENGINEER**

I, the undersigned, being a duly qualified and registered Civil Engineer, do hereby certify that the above is a true and correct copy of the original drawings as submitted to the competent authority for approval.

DATE: 14.04.2023

SIGNATURE: \_\_\_\_\_

**VERIFICATION OF ELECTRICAL ENGINEER**

I, the undersigned, being a duly qualified and registered Electrical Engineer, do hereby certify that the above is a true and correct copy of the original drawings as submitted to the competent authority for approval.

DATE: 14.04.2023

SIGNATURE: \_\_\_\_\_

**VERIFICATION OF MECHANICAL ENGINEER**

I, the undersigned, being a duly qualified and registered Mechanical Engineer, do hereby certify that the above is a true and correct copy of the original drawings as submitted to the competent authority for approval.

DATE: 14.04.2023

SIGNATURE: \_\_\_\_\_