

PART TRACE MAP OF MOUZA GOURCHARAN  
J.L. NO.103, 81(NEW), SHEET NO.2, P.S. MATIGARA  
SHOWING THE LAND OF SRIMATI BHAGIRATHI  
DEVI W/O. LATE RAJNARAYAN PRASAD OF  
M.R. COMPOUND, KHALPARA, P.S. SILIGURI.  
DIST. DARJEELING.

SCALE :- 16" = 1 MILE.

LAND PROPOSED TO BE SOLD.


SCHEDULE OF LAND.

KHATIAN NO.		PLOT NO.		AREA TO BE SOLD.
(OLD)	(NEW)	(OLD)	(NEW)	
	109	384 (PART)	689 (PT)	0.083 ACRE OR 5 KATHA

LAND PROPOSED TO BE SOLD SHOWN IN RED. ...

SITE PLAN OF PROPOSED LAND.

SCALE :- 1" = 20'.

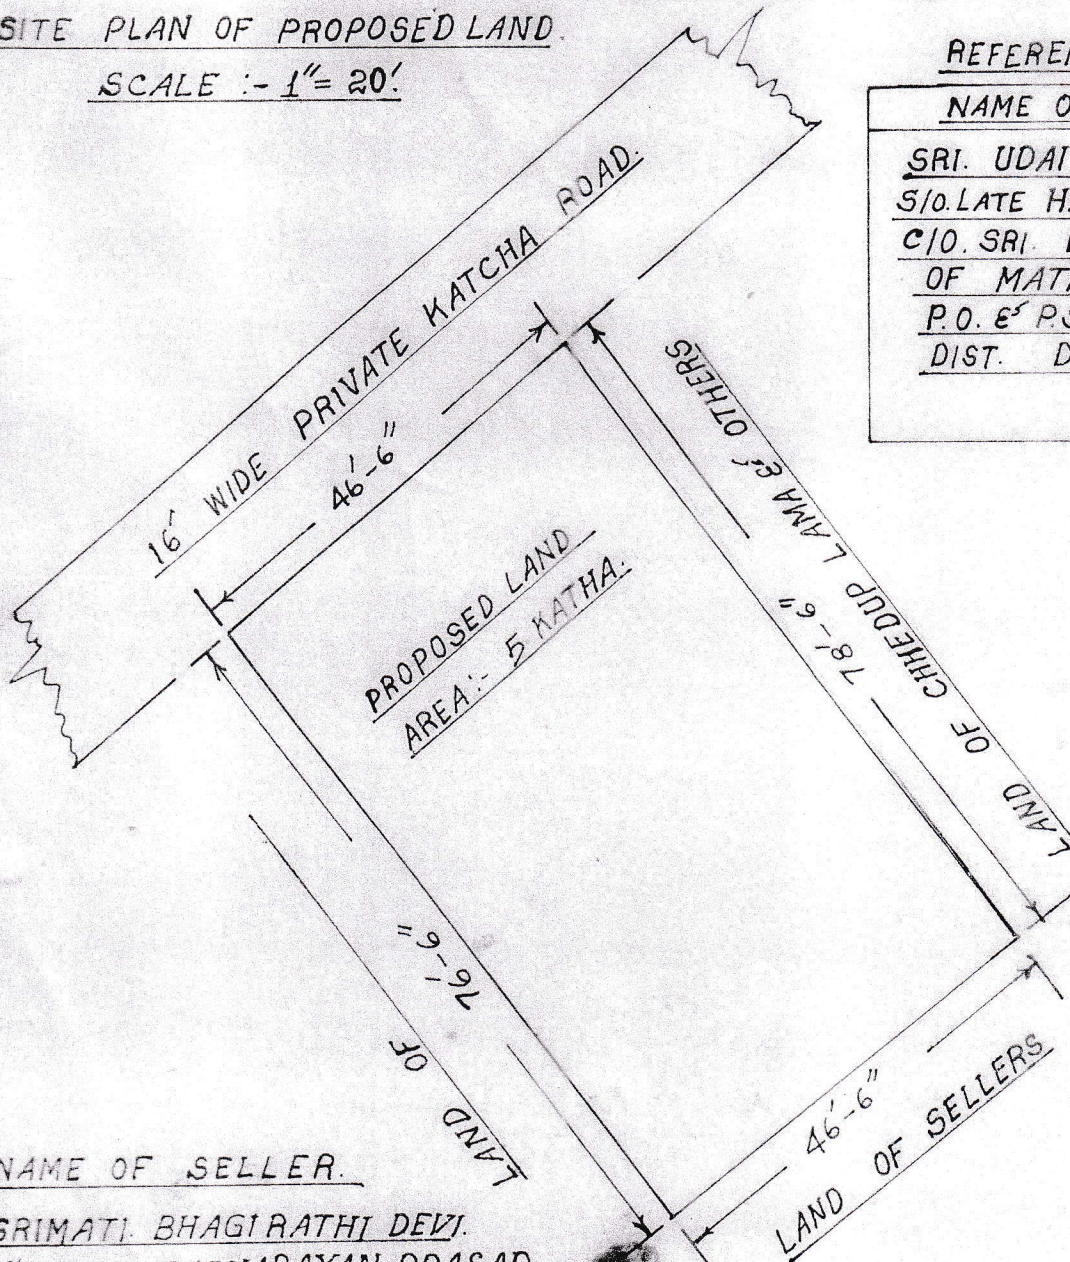

REFERENCE

NAME OF PURCHASER.

SRI. UDAI CHANDRA SHARMA  
S/O. LATE HARI PRASAD SHARMA.  
C/O. SRI. D.P. SHARMA.  
OF MATIGARA BAZAR.  
P.O. & P.S. MATIGARA.  
DIST. DARJEELING.

NAME OF SELLER.

SRIMATI BHAGIRATHI DEVI  
W/O. LATE RAJNARAYAN PRASAD  
OF M.R. COMPOUND.