






FRONT ELEVATION
SCALE- 8'=1"

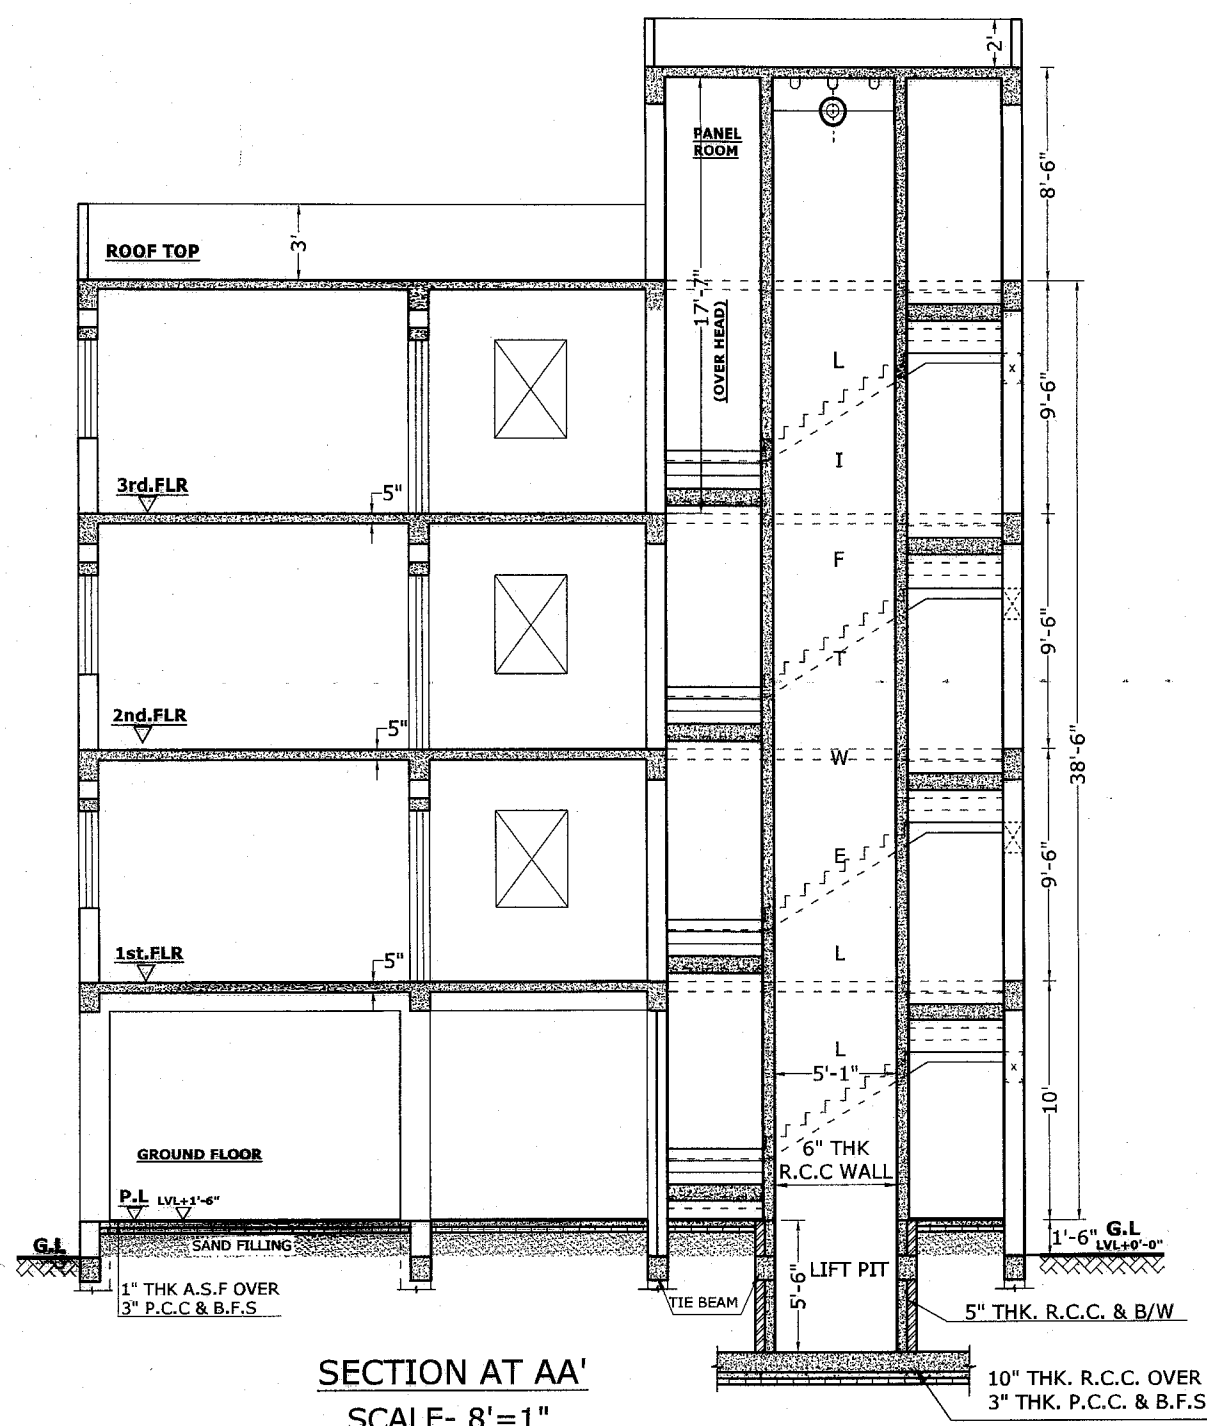


SECTION AT AA'
SCALE- 8'=1"

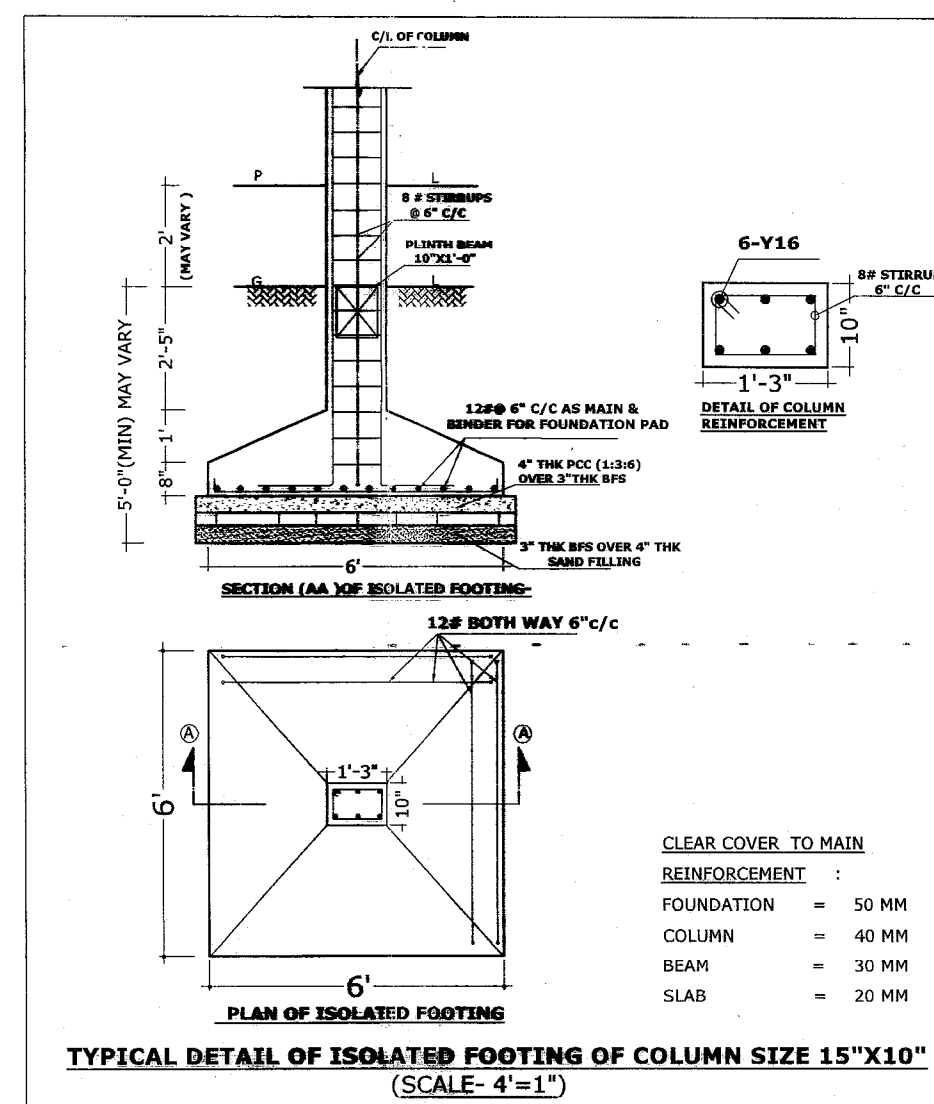


TYPICAL DETAIL OF ISOLATED FOOTING OF COLUMN SIZE 15"X10"
(SCALE- 4'=1")

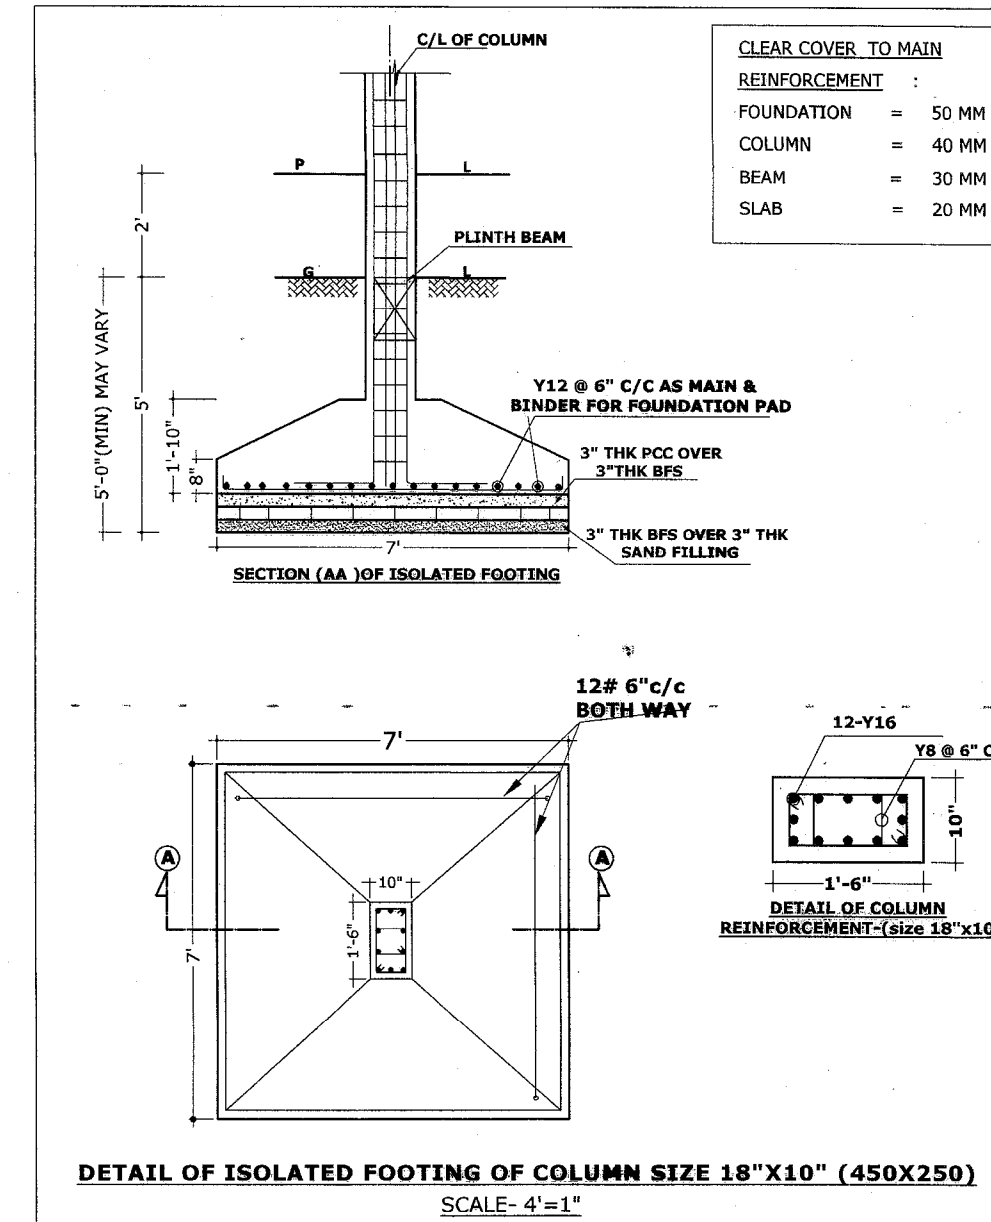


DETAIL OF ISOLATED FOOTING OF COLUMN SIZE 18"X10" (450X250)
SCALE- 4'=1"

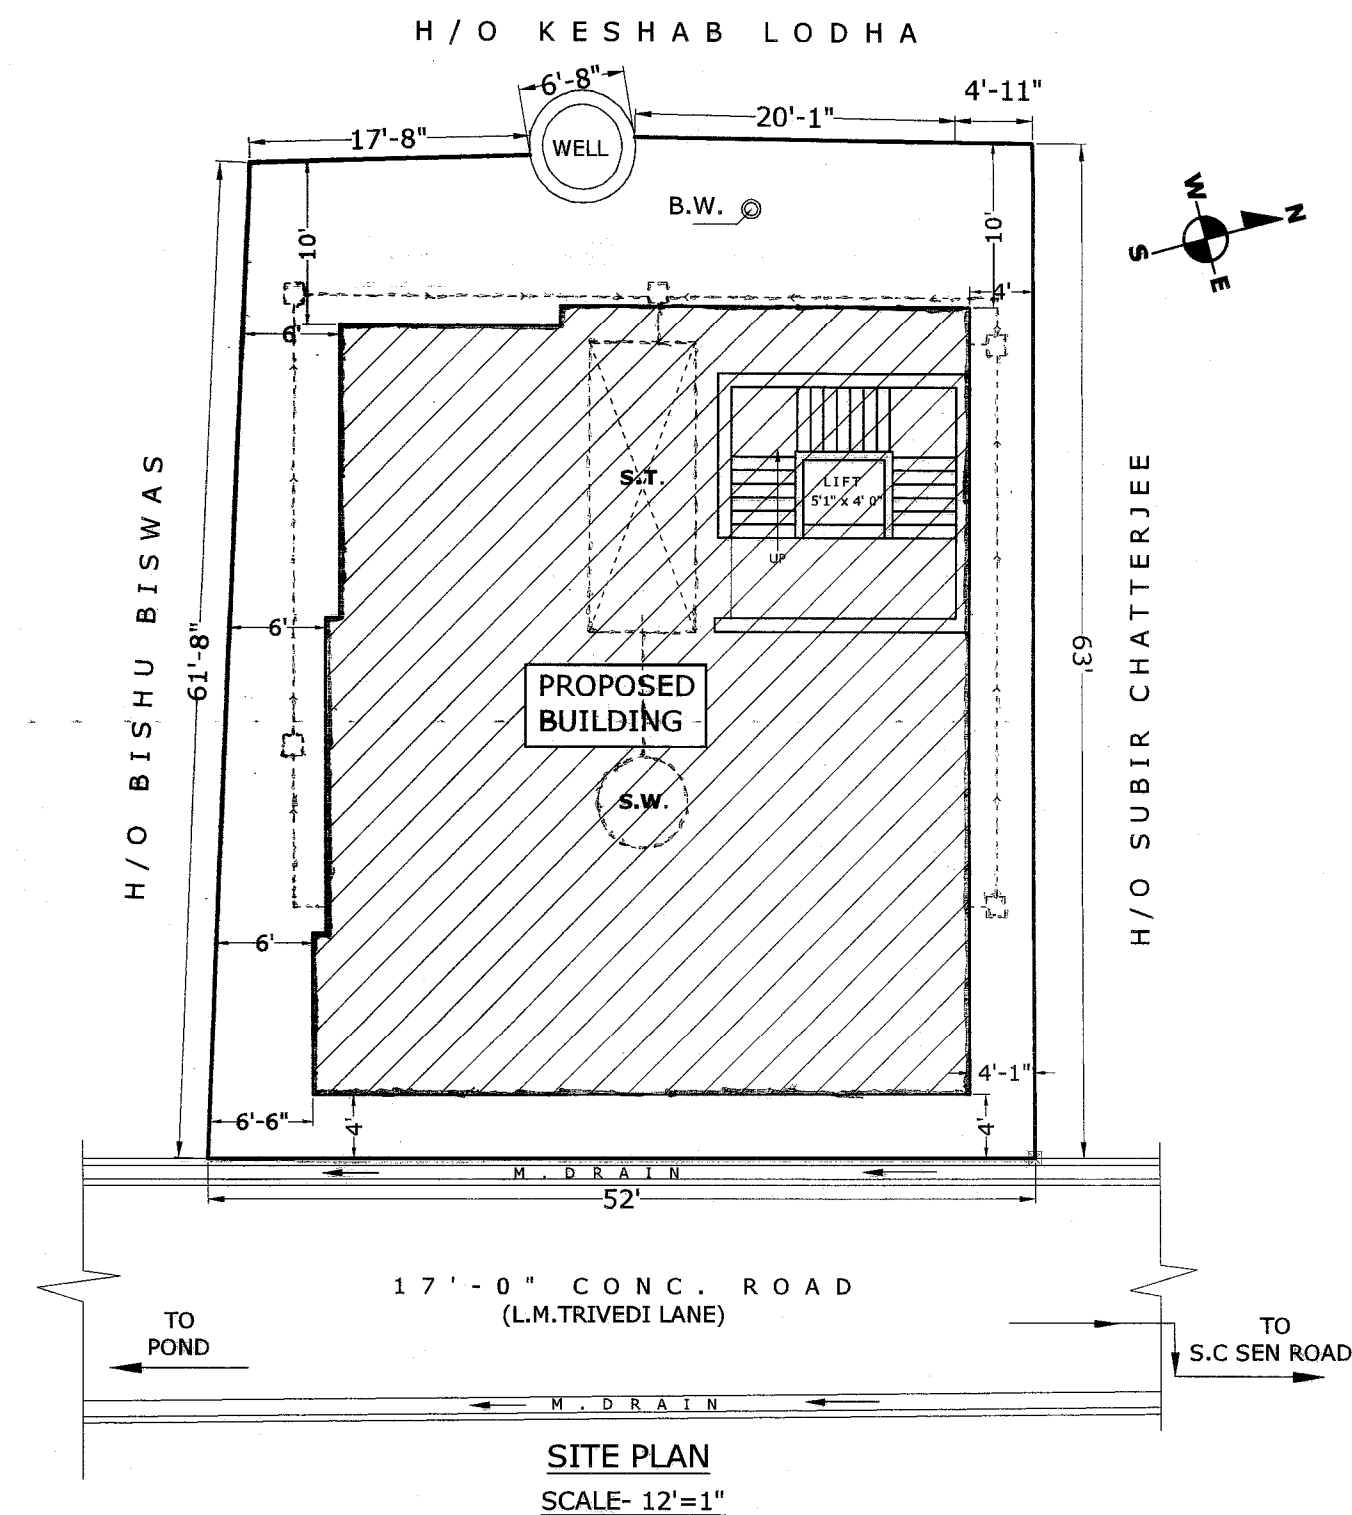


SITE PLAN
SCALE- 12'=1"

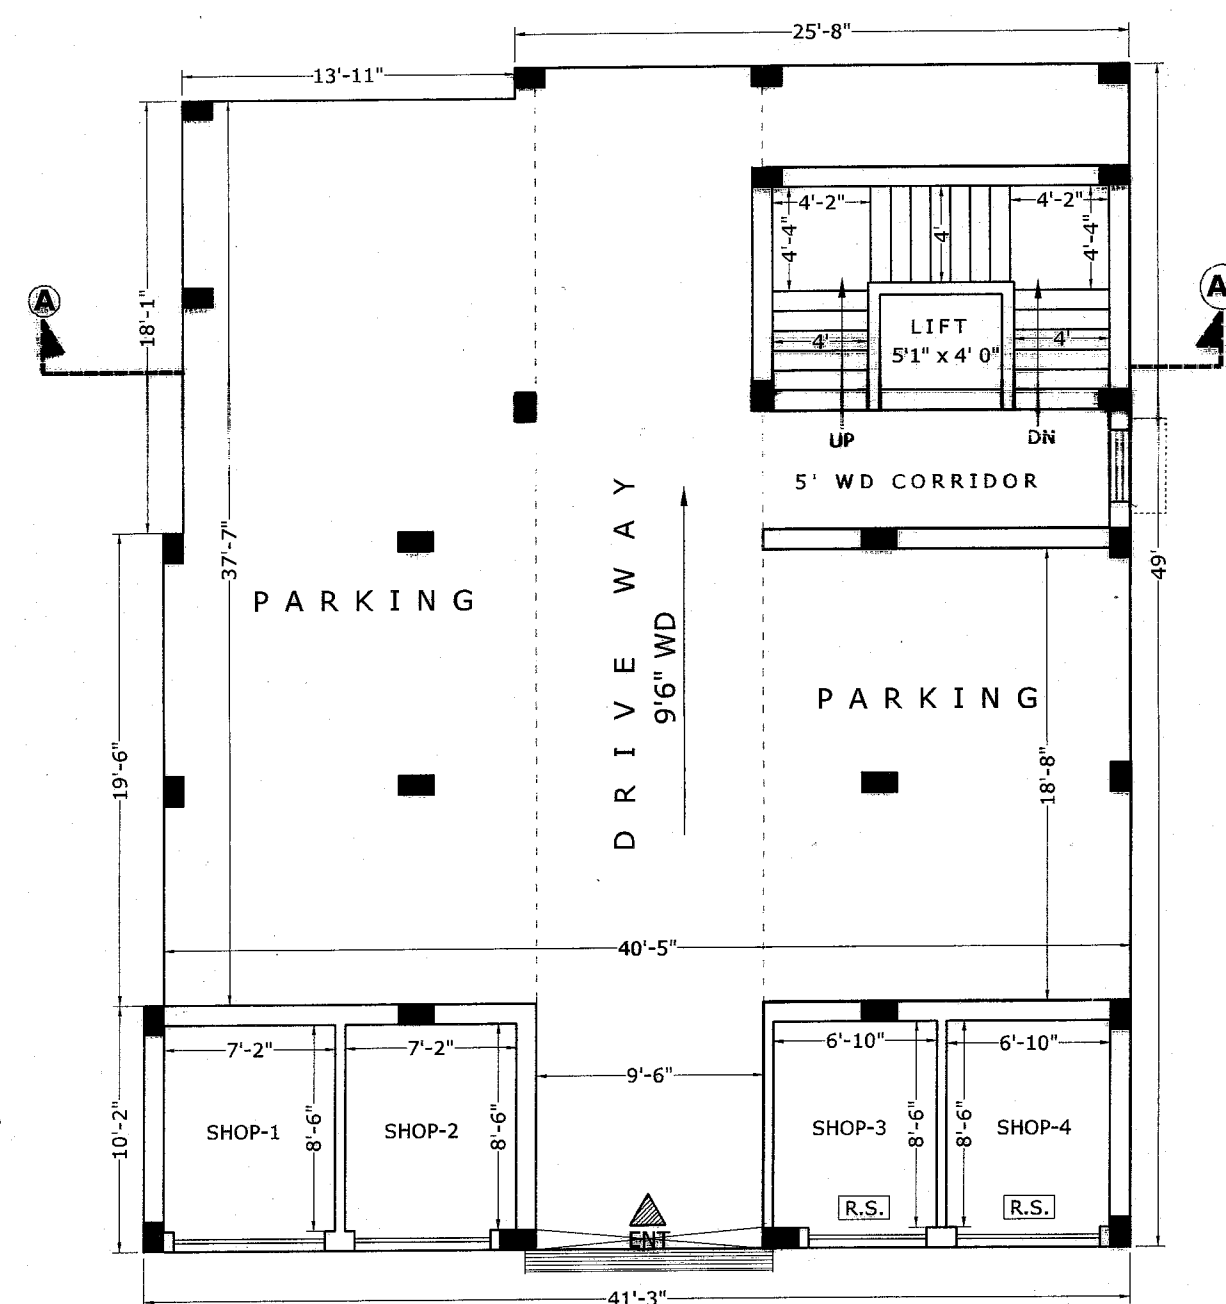


PROPOSED GROUND FLOOR PLAN
SCALE- 8'=1"

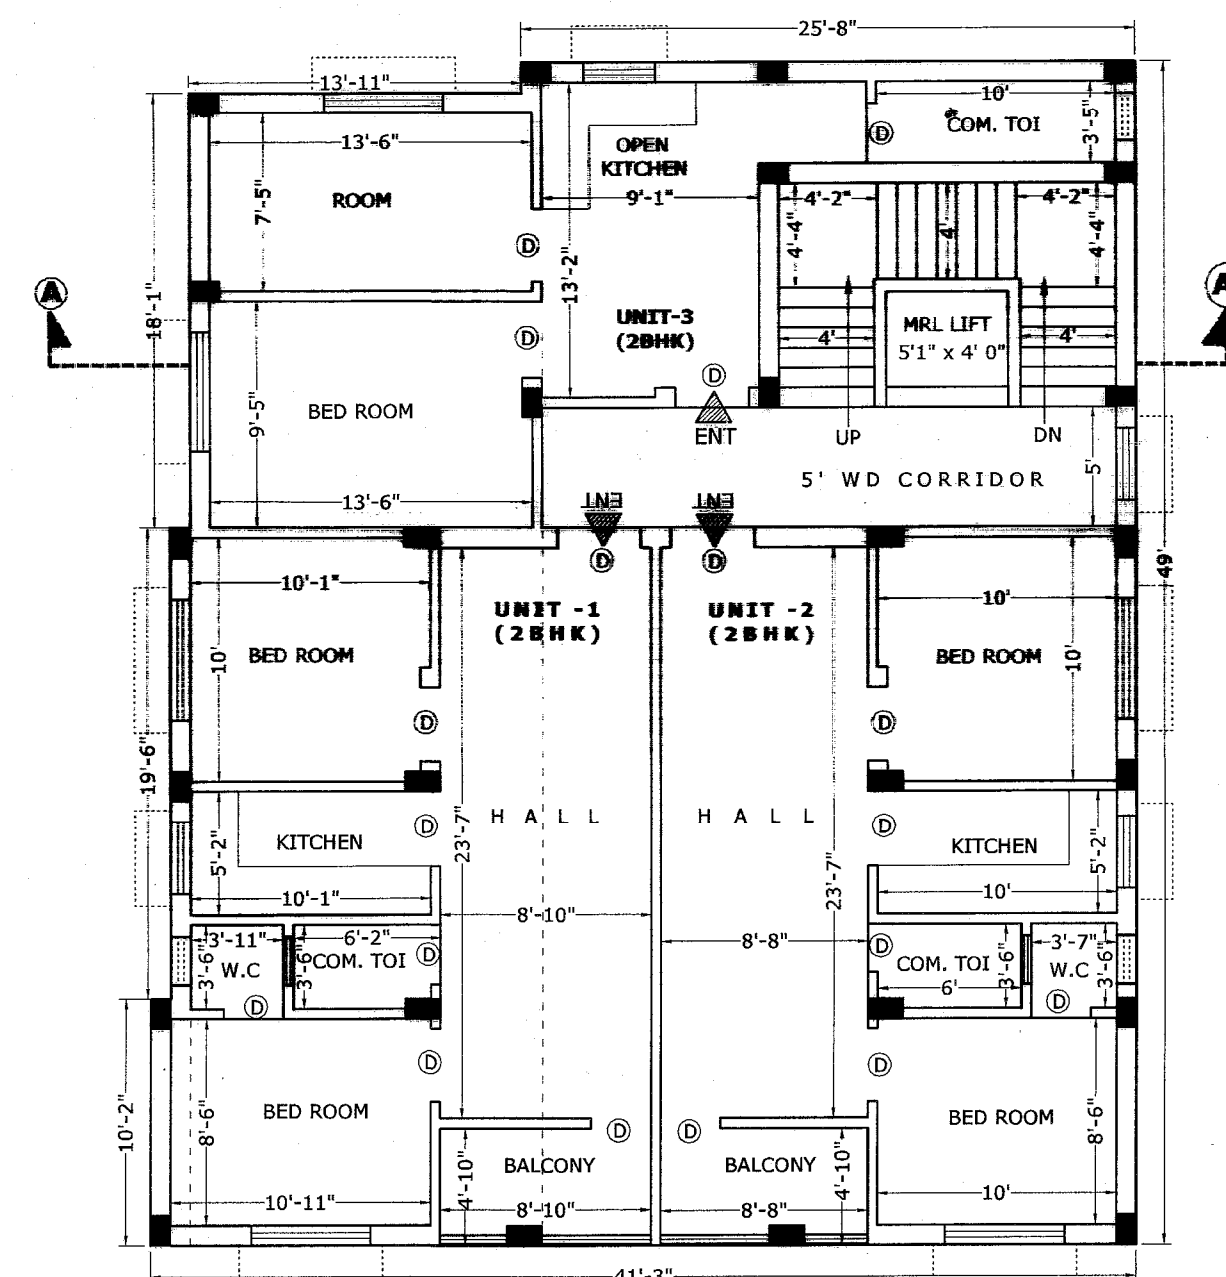

PROPOSED TYPICAL FLOOR (1ST TO 3RD FLR.) PLAN
SCALE- 8'=1"

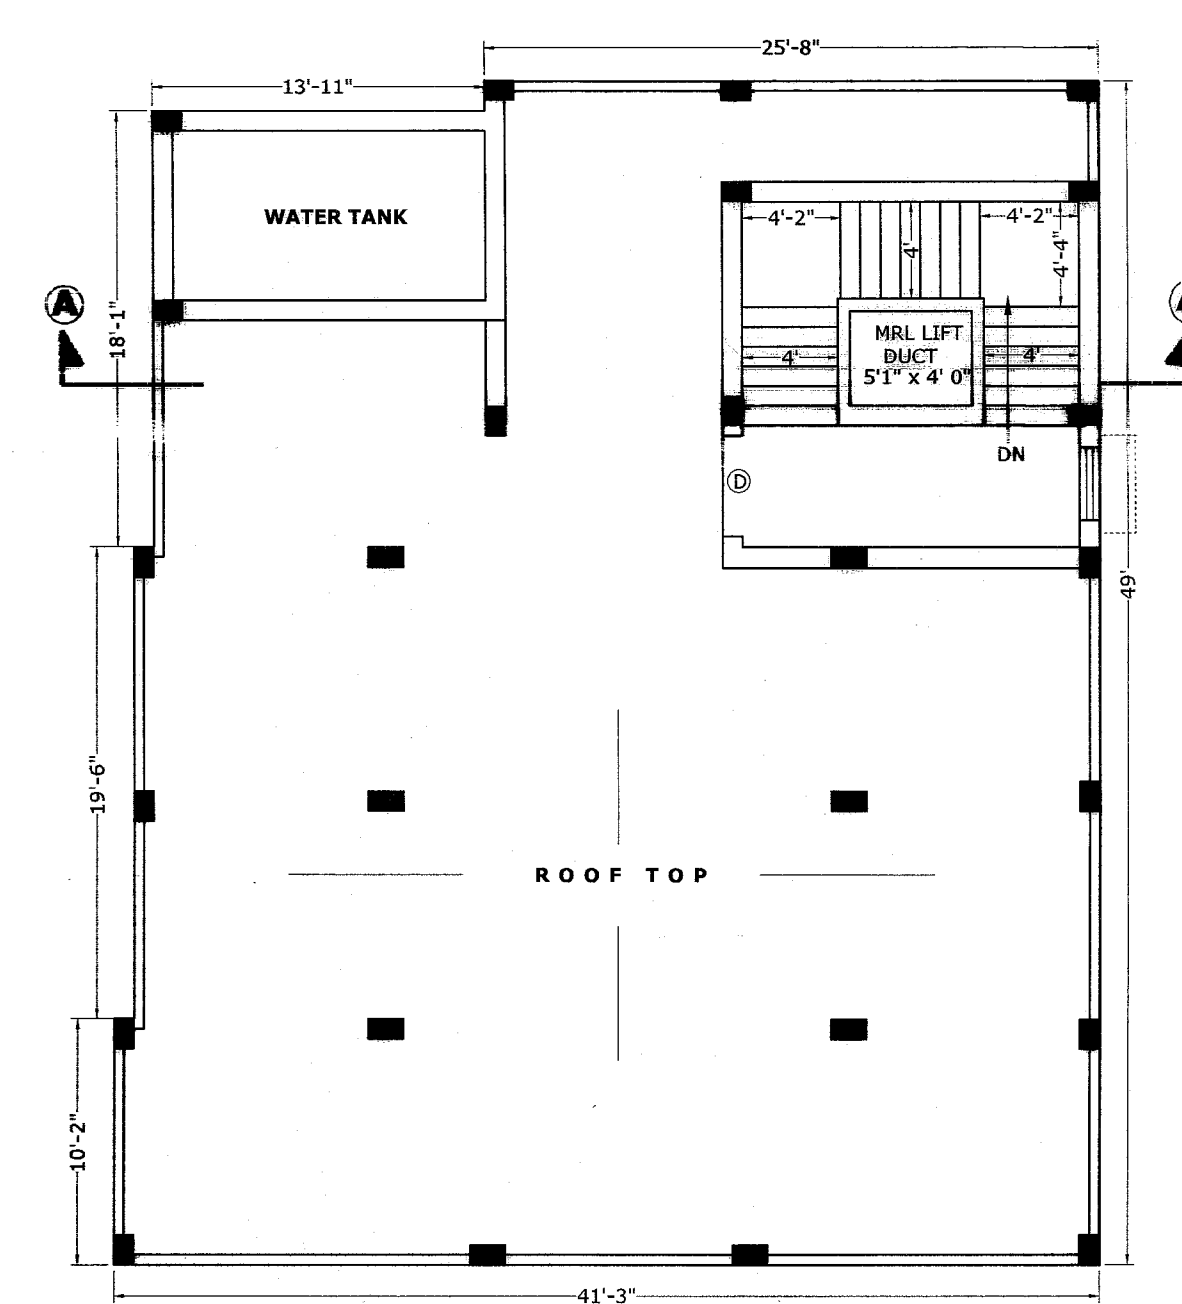



PROPOSED ROOF PLAN
SCALE- 8'=1"

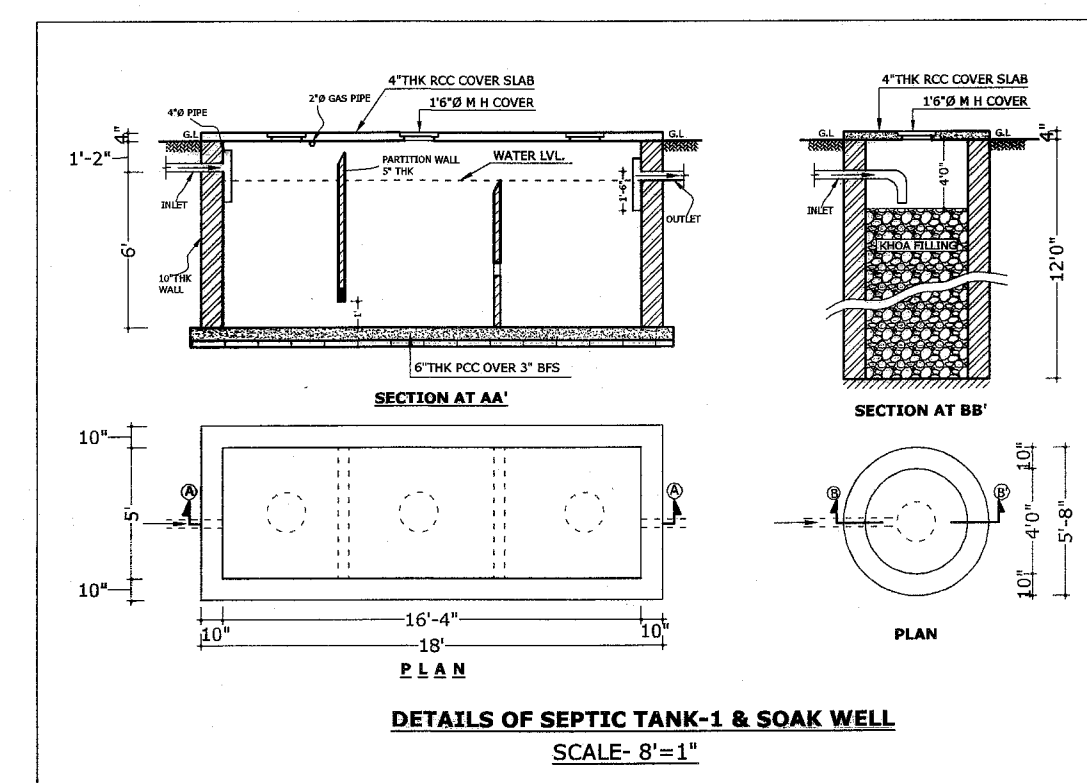

DETAILS OF SEPTIC TANK-1 & SOAK WELL
SCALE- 8'=1"

PROPOSED PLAN FOR CONSTRUCTION OF A G+3 STORIED COMMERCIAL (PARTLY) CUM RESIDENTIAL FLAT BUILDING TO BE LOCATED AT L.M TRIVEDI LANE, NILKUTHI DANGA AREA, UNDER MOUZA-PURULIA, J.L. NO.-02, R.S KHATA NO-3329, R.S PLOT NO-14488, HOLDING NO-661/P, P.S.-PURULIA(T), WITHIN PURULIA MUNICIPALITY WARD NO-10, DIST-PURULIA

**OWNER:- SRI SHUBHANKAR CHANDRA
S/O AJIT KUMAR CHANDRA**

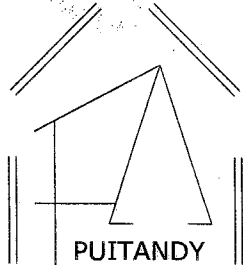 NOTES		ITEM NO	DESCRIPTION OF ITEMS	PROPORTION
PROPOSED CONSTRUCTION SHOWN IN RED IN THE SITE PLAN. RAIN WATER WILL BE DISCHARGED THROUGH DOWN PIPE AND PROPOSED SURFACE DRAIN. PROPOSED W.C WILL BE CONNECTED WITH PROPOSED SEPTIC TANK & SOAK WELL. ALL WORKS ARE TO BE DONE AS PER DIRECTION OF ENGINEER-IN-CHARGE & ACCORDING TO I.S. CODE OF PRACTICE.		1.	CEMENT CONCRETE IN FOUNDATION, FLOOR WITH, 1½ METAL.	6:3:1
		2.	BRICK WORK IN FOUNDATION, PLINTH, SUPER STRUCTURE WITH 1st CLASS BRICK AND CEMENT MORTAR.	6:1
		3.	5" AND 3" BRICK WORK IN PARTITION WALL, RAILING, PARAPET ETC. WITH 1st CLASS BRICK AND CEMENT MORTAR WITH H.B NETTING EVERY SECOND LAYER.	4:1
		4.	ALL R.C.C. WORK IN ROOF, LINTEL, BEAM, COLUMN, STAIR ETC. WITH ¾" LOCAL HARD BLACK STONE CHIPS.	3:1.5:1
		5.	PLASTER TO WALL WITH CEMENT MORTAR 15 M.M. AND 20 MM THICK.	6:1
		6.	PLASTER TO CEILING AND CONCRETE SURFACE WITH CEMENT MORTAR 10MM THICK	4:1
		7.	ARTIFICIAL STONE IN FLOOR WITH CEMENT CONCRETE ½" DOWN STONE CHIPS WITH NEAT CEMENT AT TOP	4:2:1
BUILT UP AREA		 DATE- 10/08/21 SHEET NO- 01-01 TOTAL SHEET NO- 01		
COMMERCIAL				
PROP. GROUND FLOOR = 30.00 Sqm (323 Sft)				
TOTAL = 30.00 Sqm				
RESIDENTIAL FLAT		DRAWN BY- SAYANTAN MUKHERJEE (B.TECH IN C.E.) & KAUSTABH CHOWDHURY (D.C.E.)		
PROP. GROUND FLOOR = 151.80 Sqm (1634 Sft)				
PROP. 1ST FLOOR = 181.80 Sqm (1957 Sft)		DEALT BY- SHYAMA PRASAD PUTTANDY (L/CN NO-10785-(19-22) (D.ARCH.))		
PROP. 2ND FLOOR = 181.80 Sqm (1957 Sft)				
PROP. 3RD FLOOR = 181.80 Sqm (1957 Sft)		SIGNATURE -		
TOTAL = 697.22 Sqm				
OWNER'S SIGNATURE		 PUTTANDY AND ASSOCIATES		
				
		SADAR PARA, BARAKAR ROAD PURULIA-723101 (W.B.) PH-9434112602, 9732075886 email- puttandyassociates@gmail.com		