


TYPICAL [1 st , 2 nd & 3 rd] FLOOR PLAN. (SCALE: 1: 100)

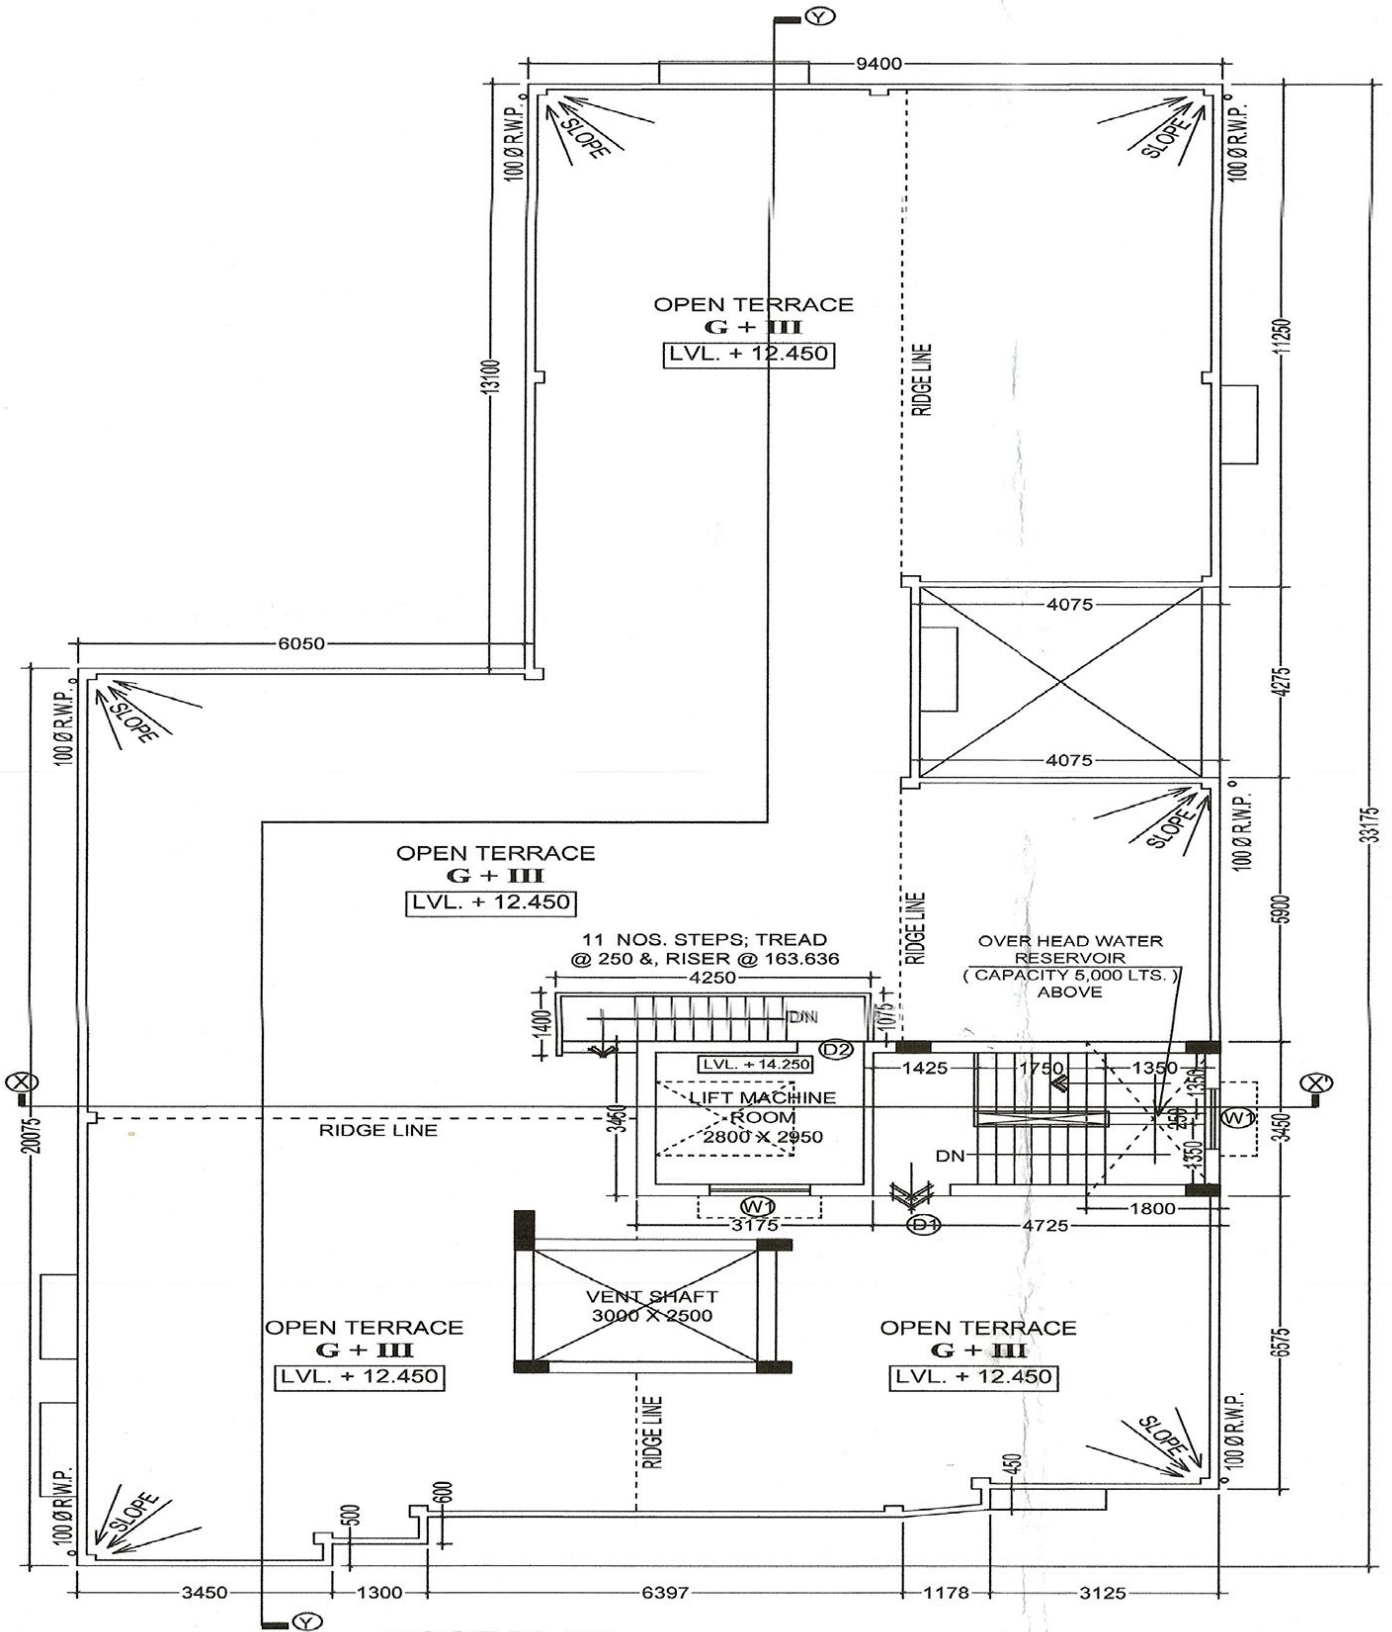

ROOF PLAN. (SCALE: 1: 100)