



PROPOSED GROUND FLOOR PLAN  
SCALE 1:100

CONNECTED TO  
K.M.C U.G. SEWER/DRAIN



CONNECTED  
FROM  
K.M.C. FERRULE

12.192 M.T (40'- 0") WD PANDITIA ROAD

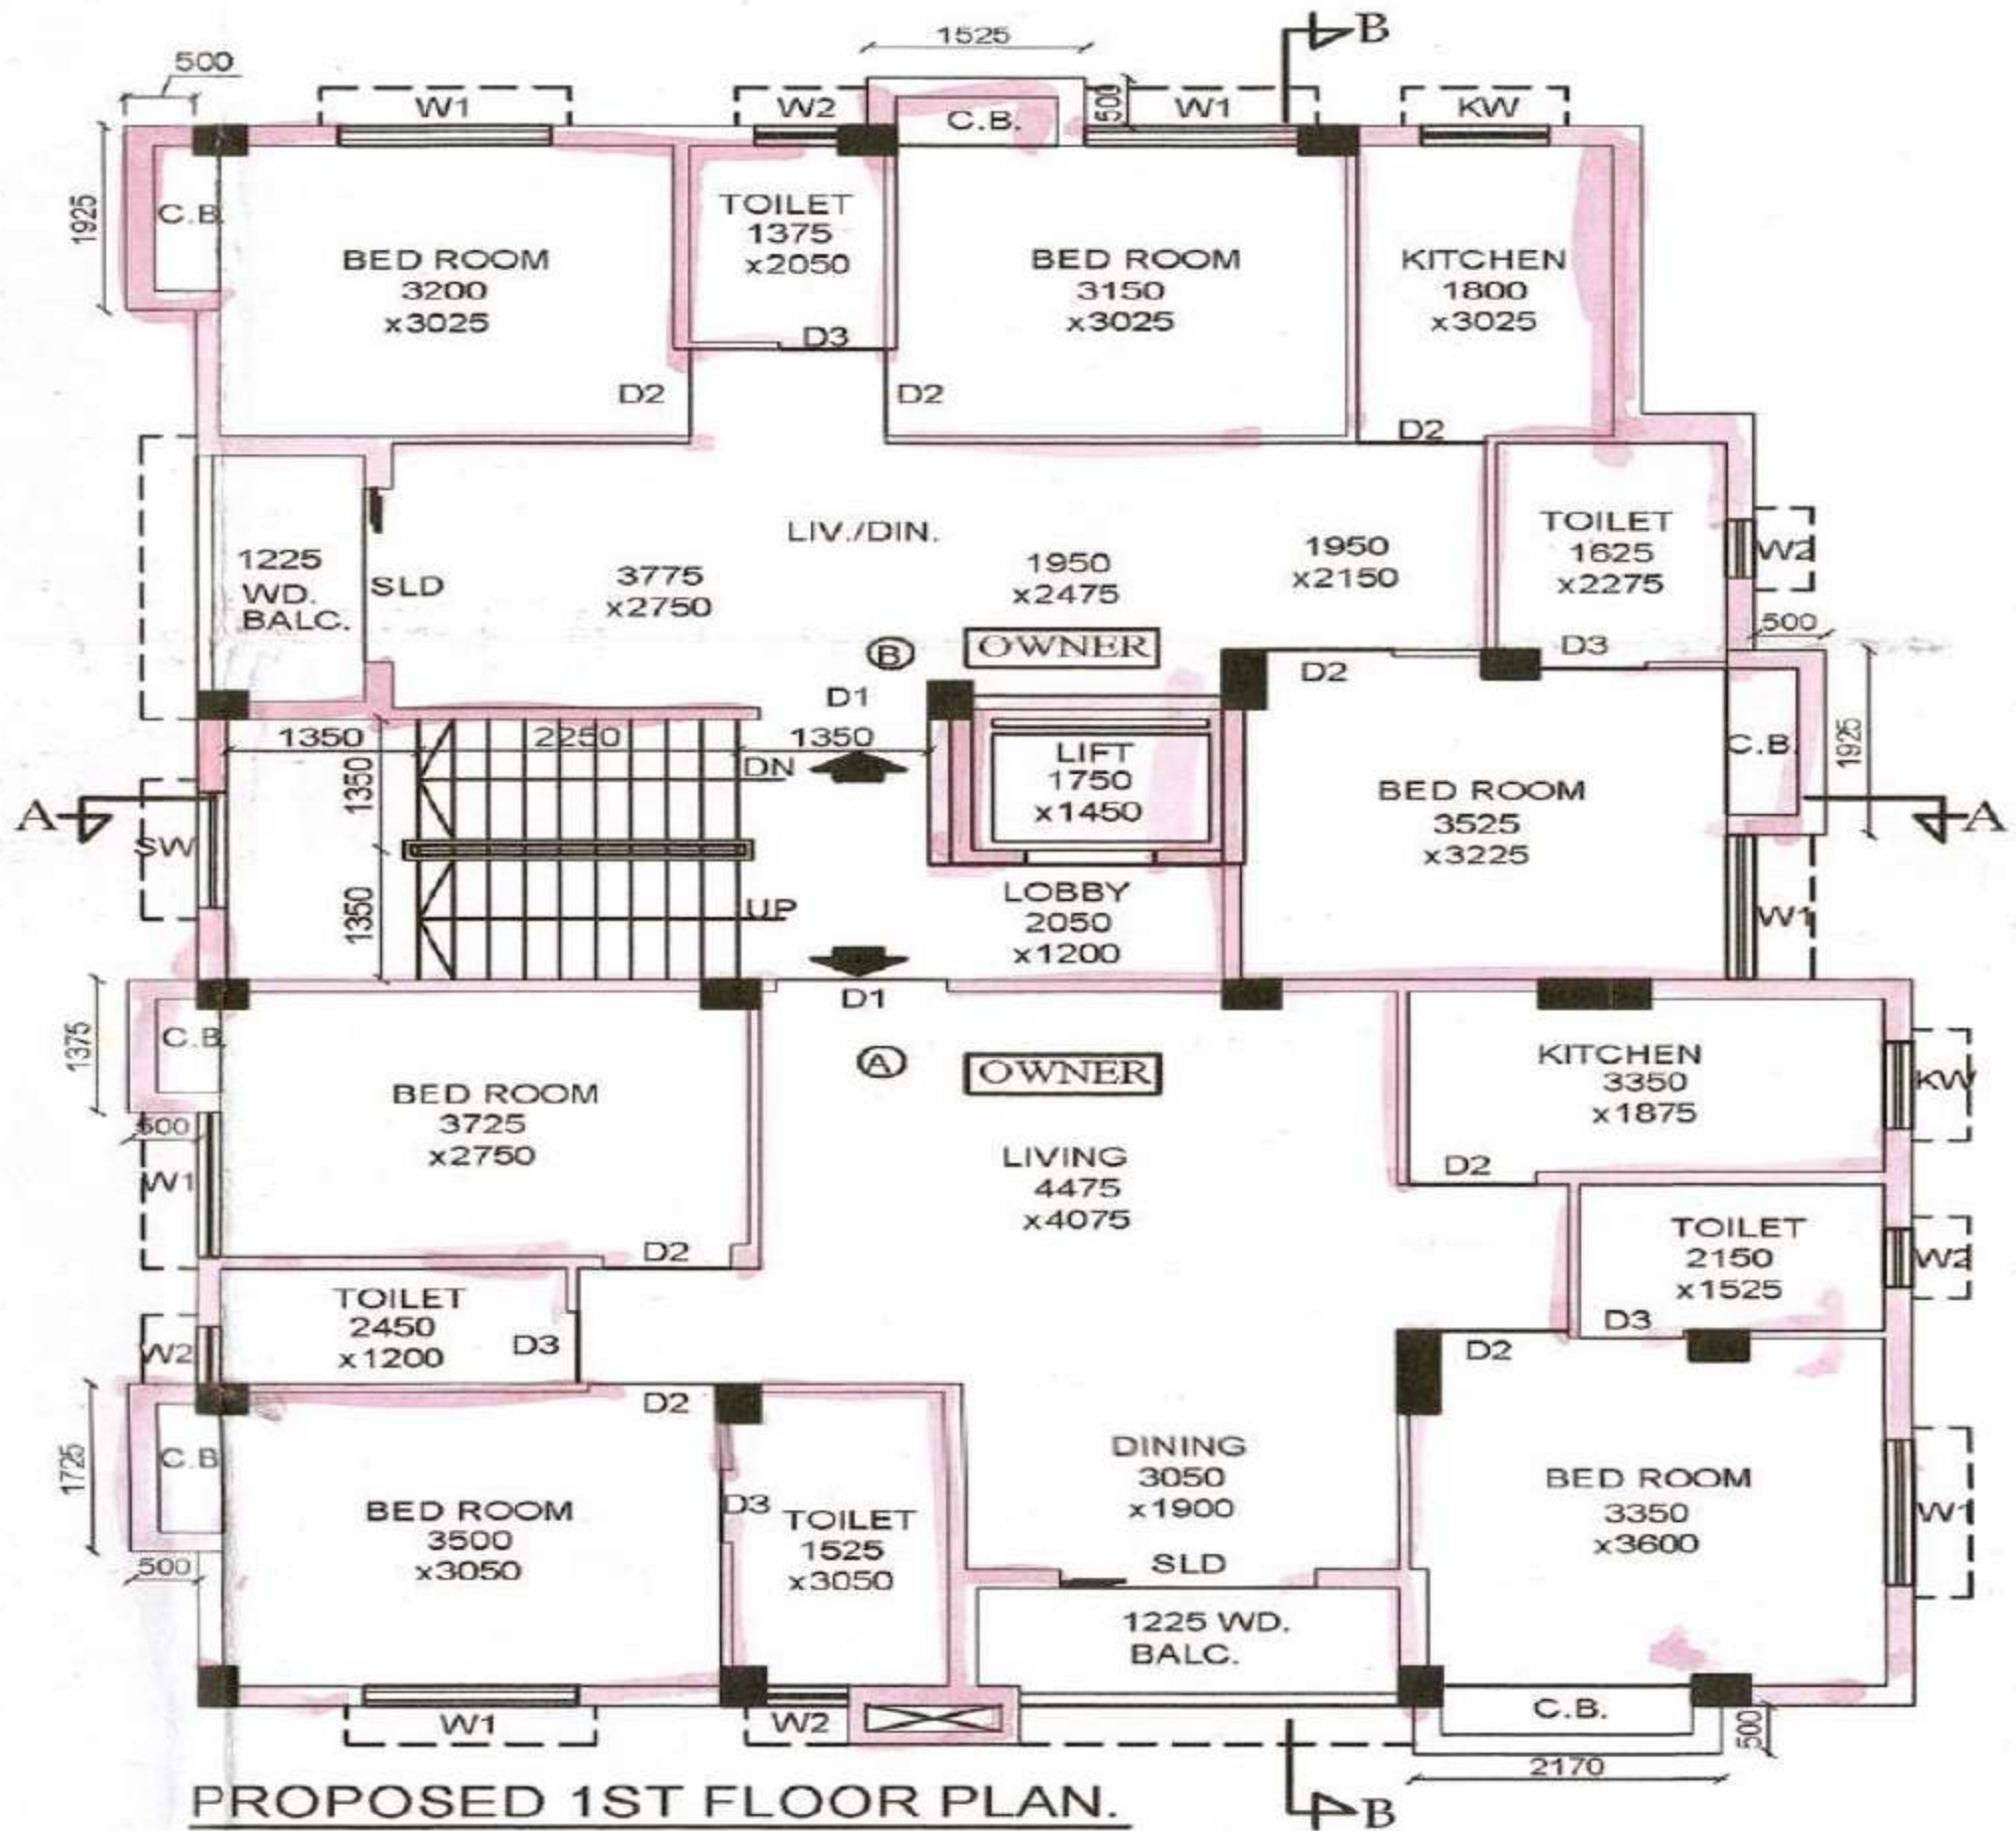

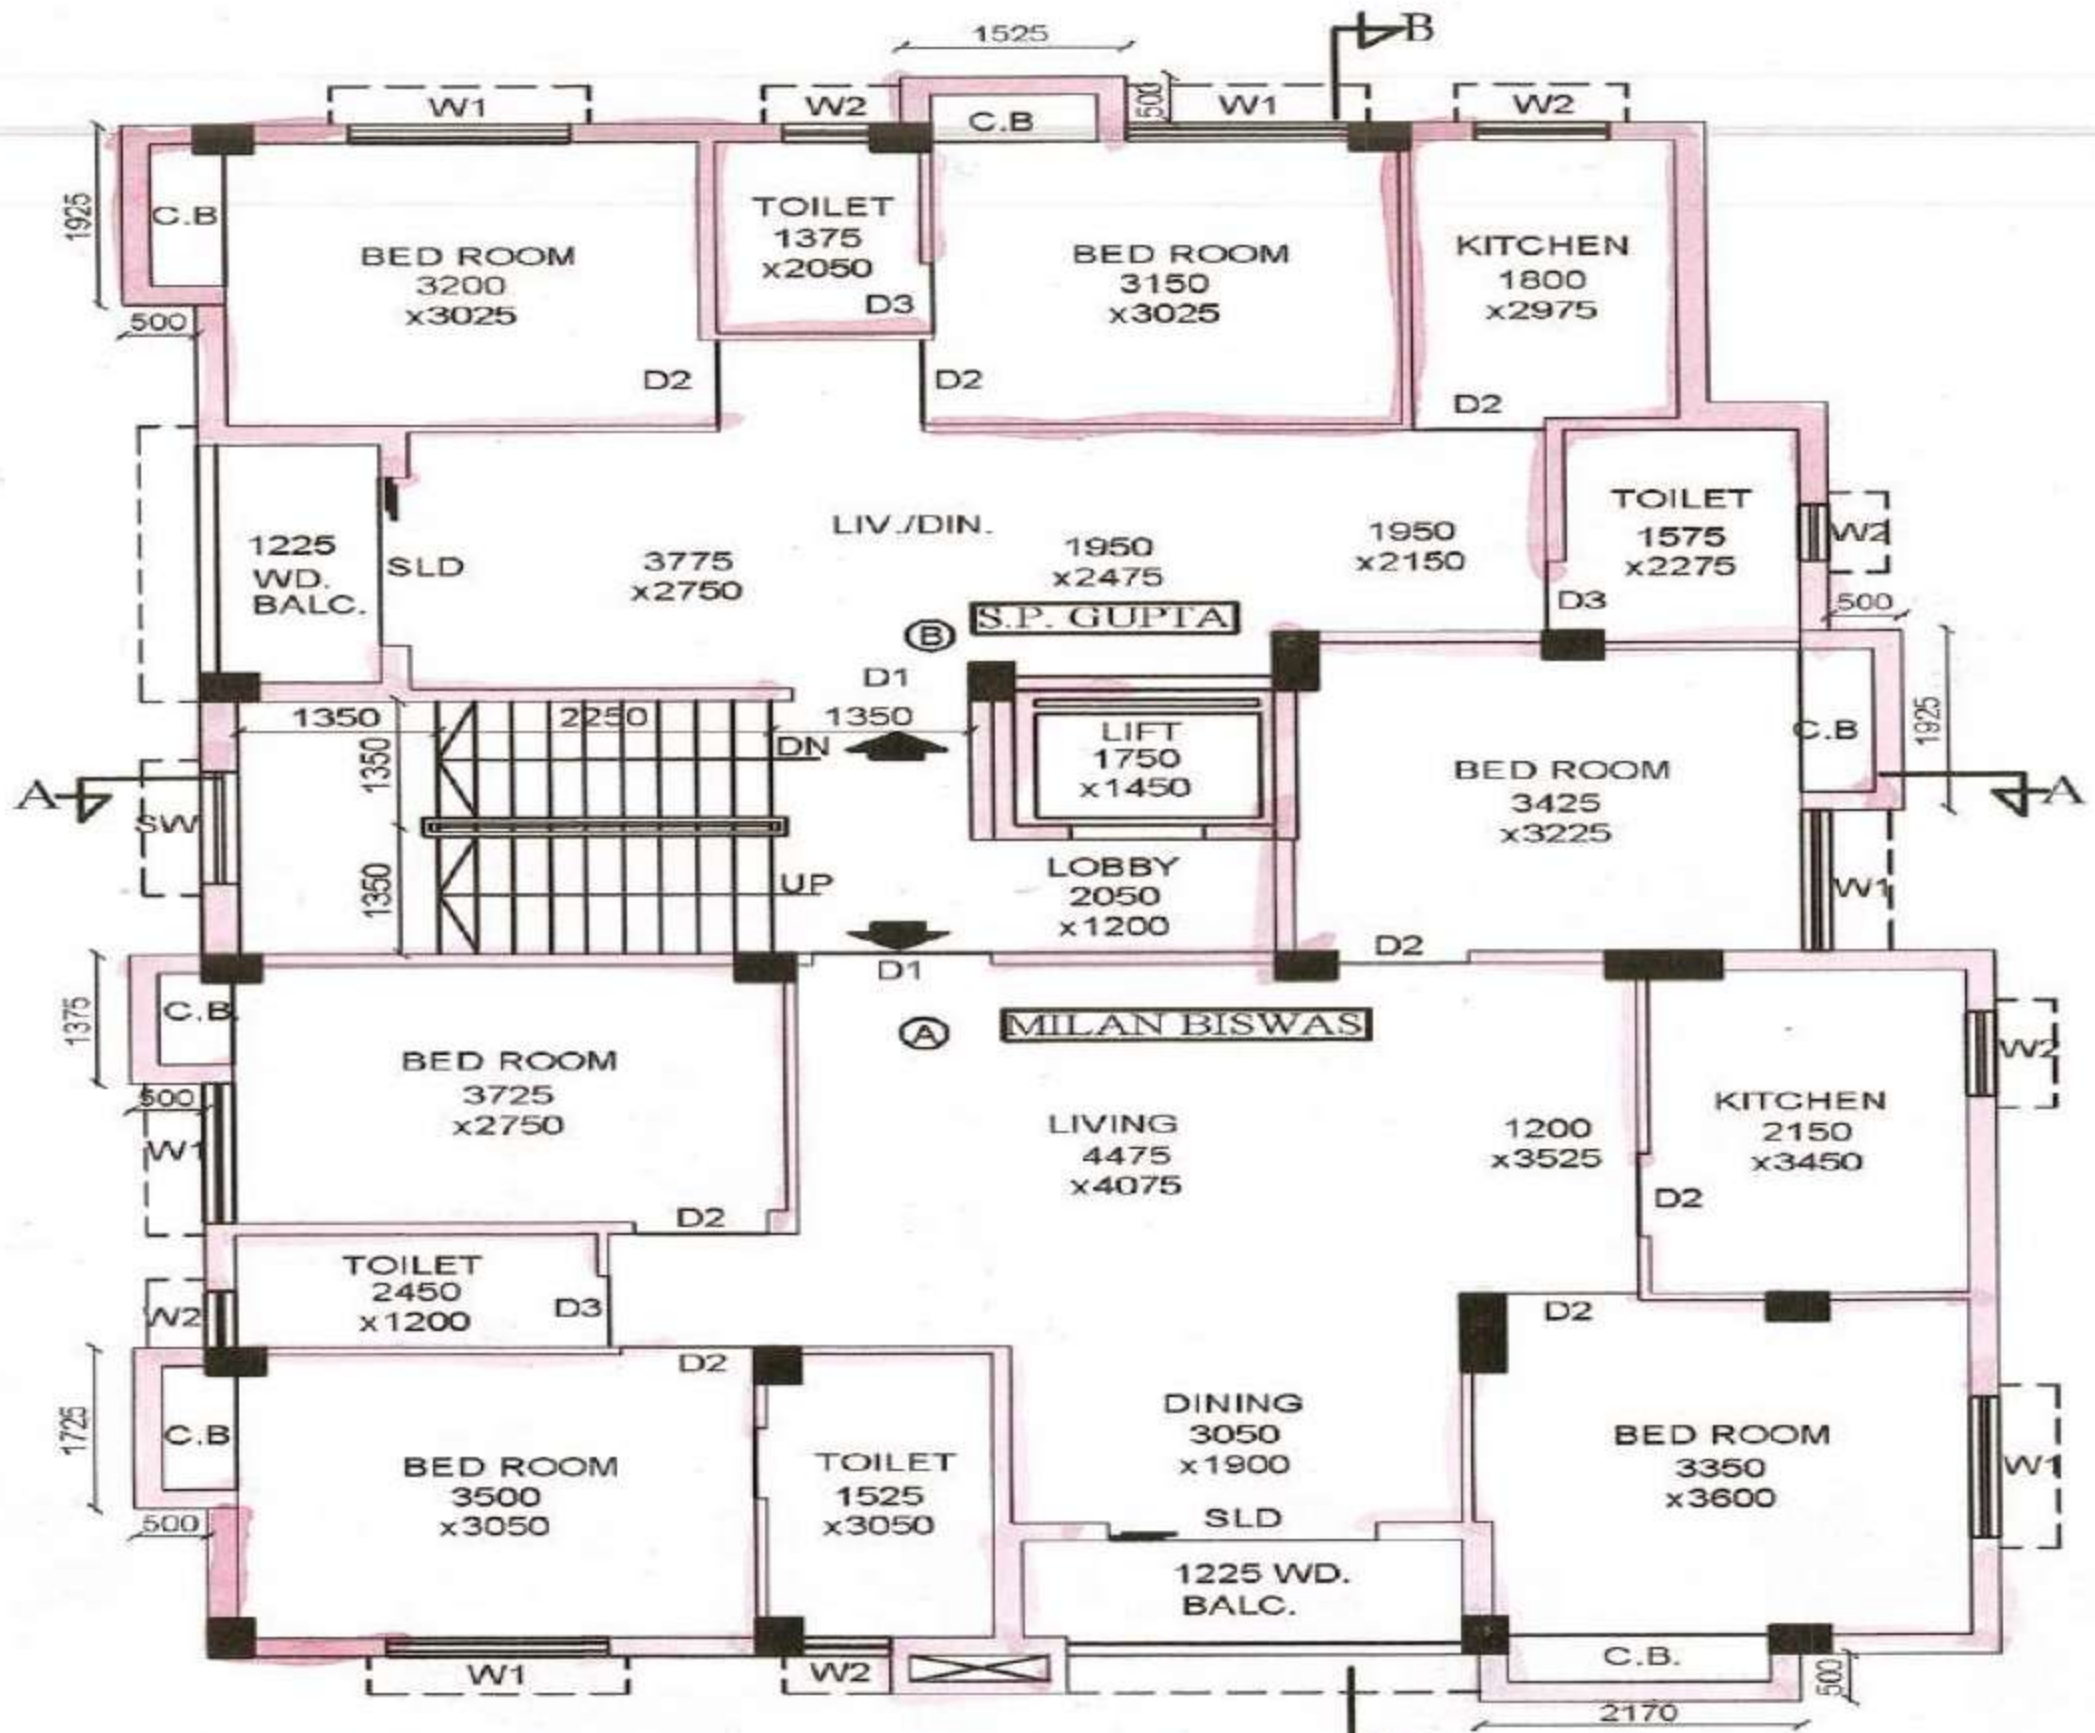


**PROPOSED 2ND FLOOR PLAN.**  
 SCALE 1:100 (REHABILITATION OF TENANTS)

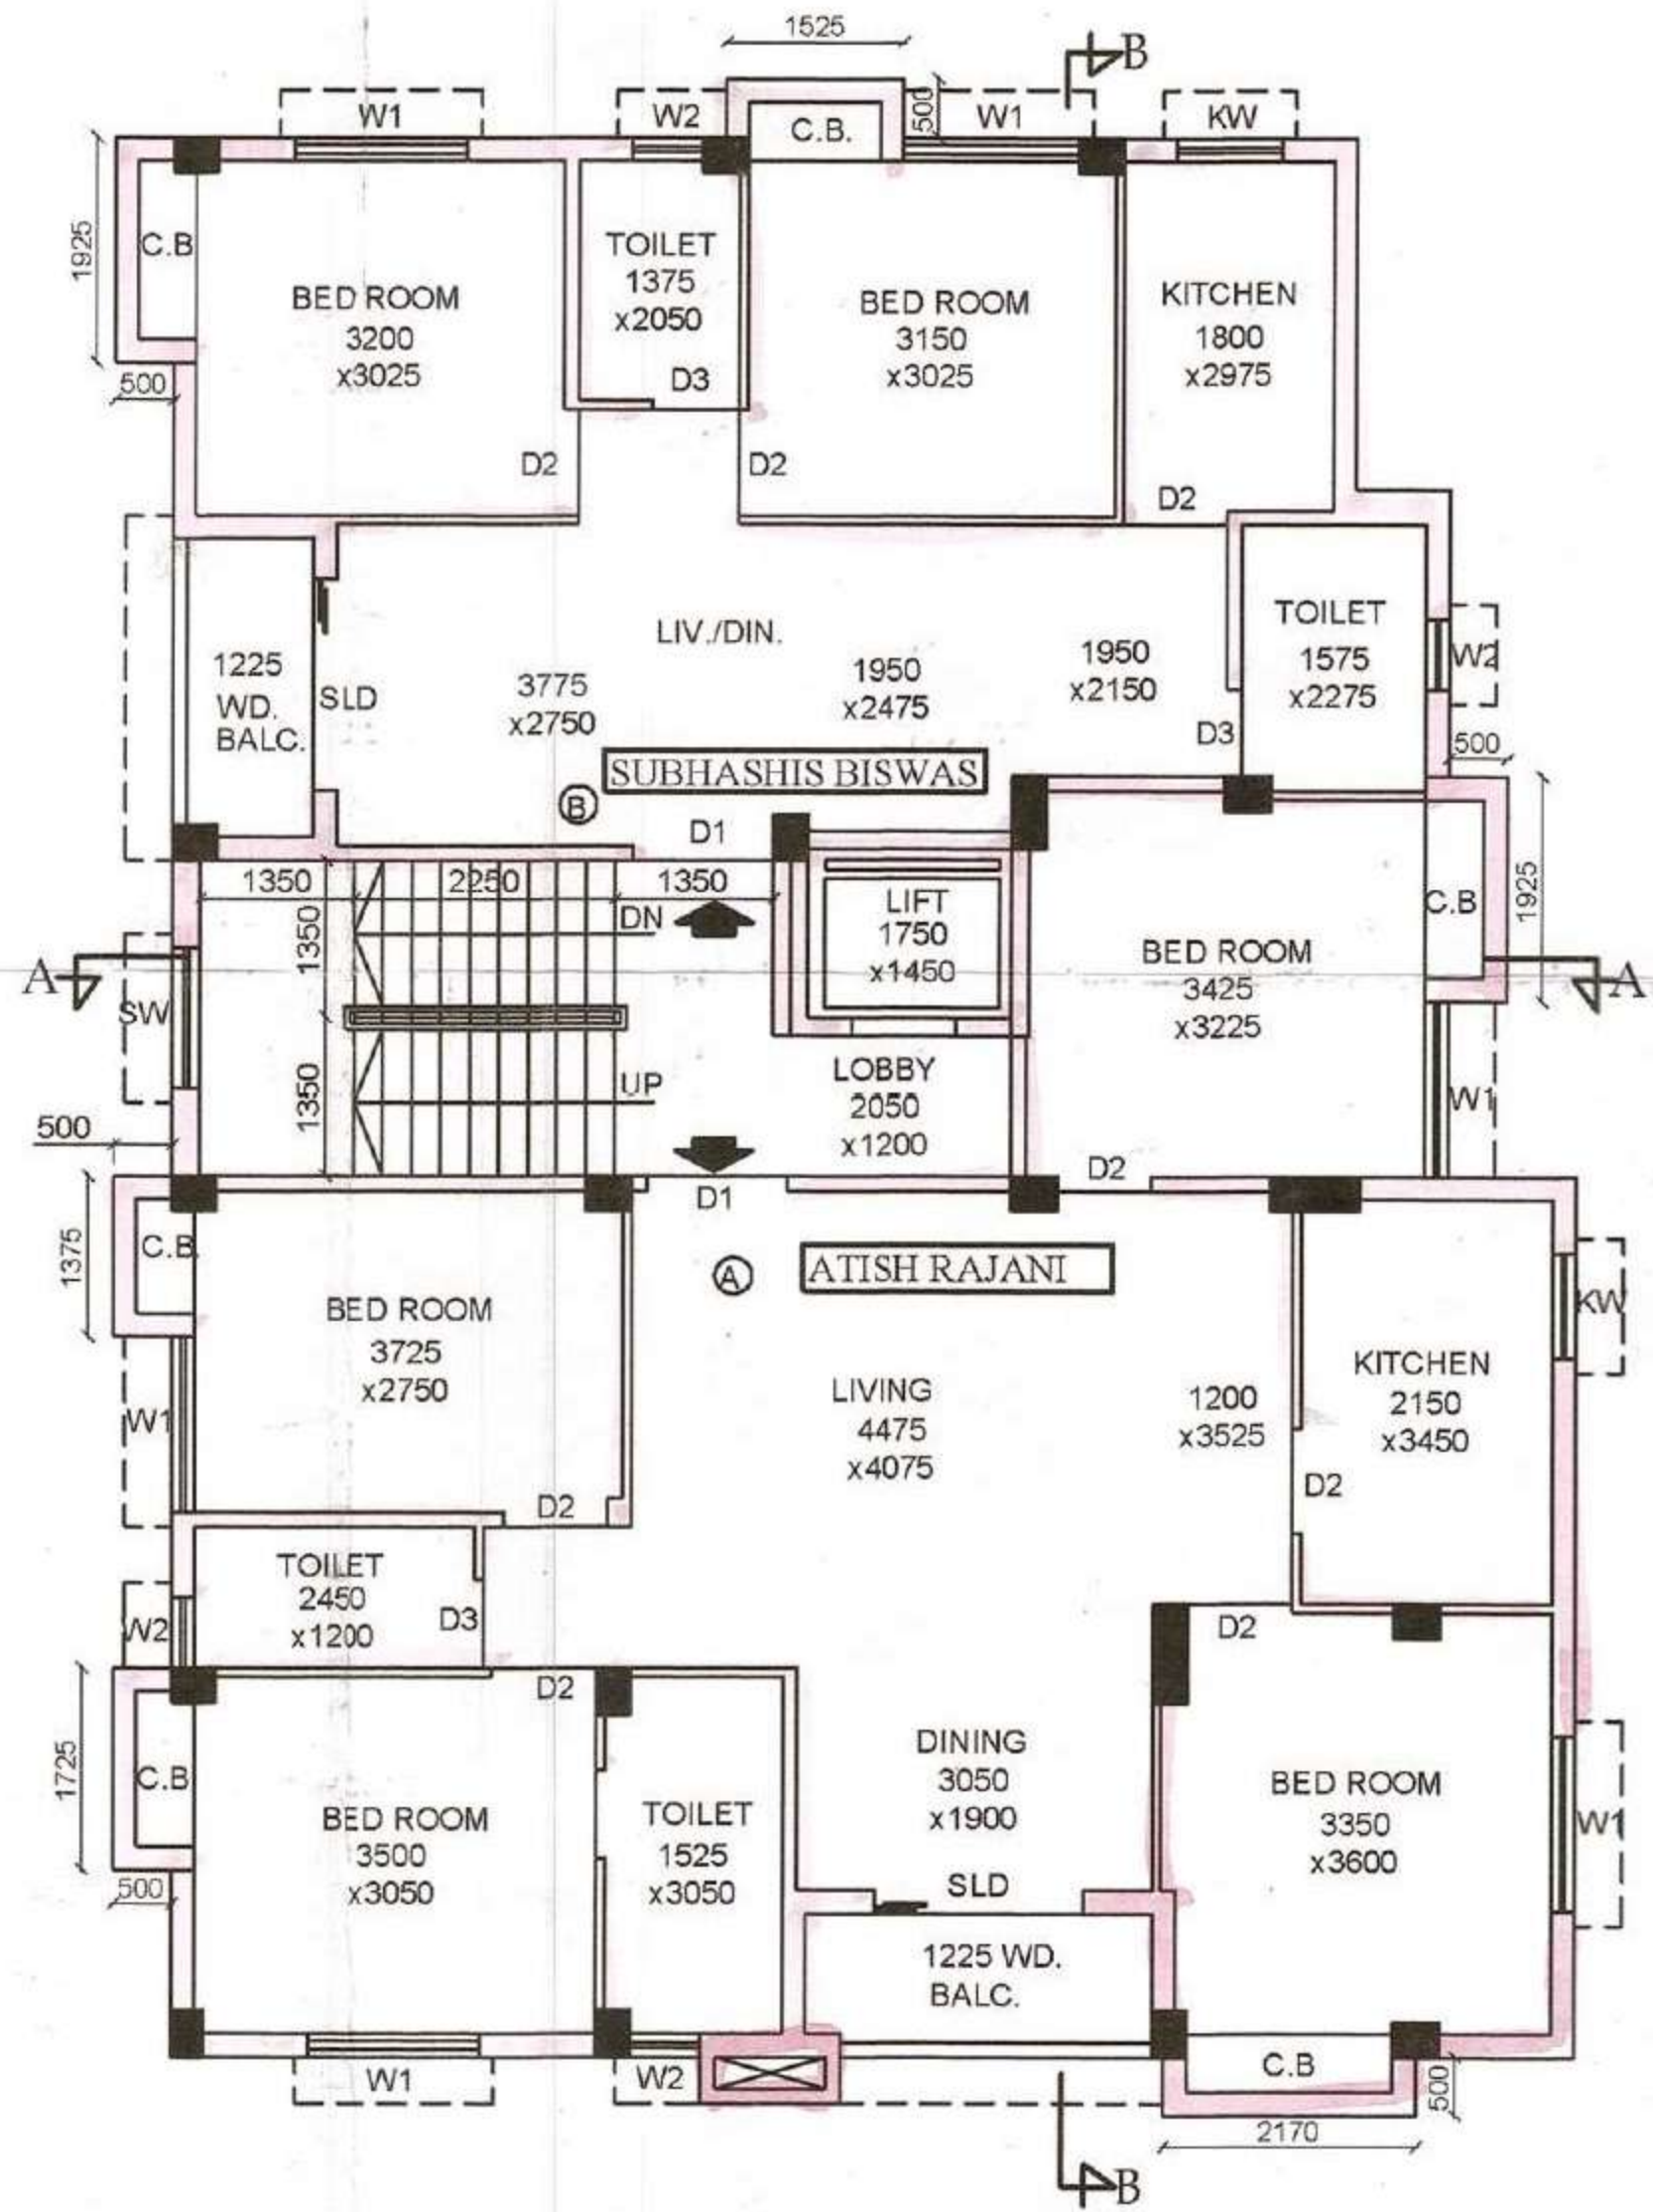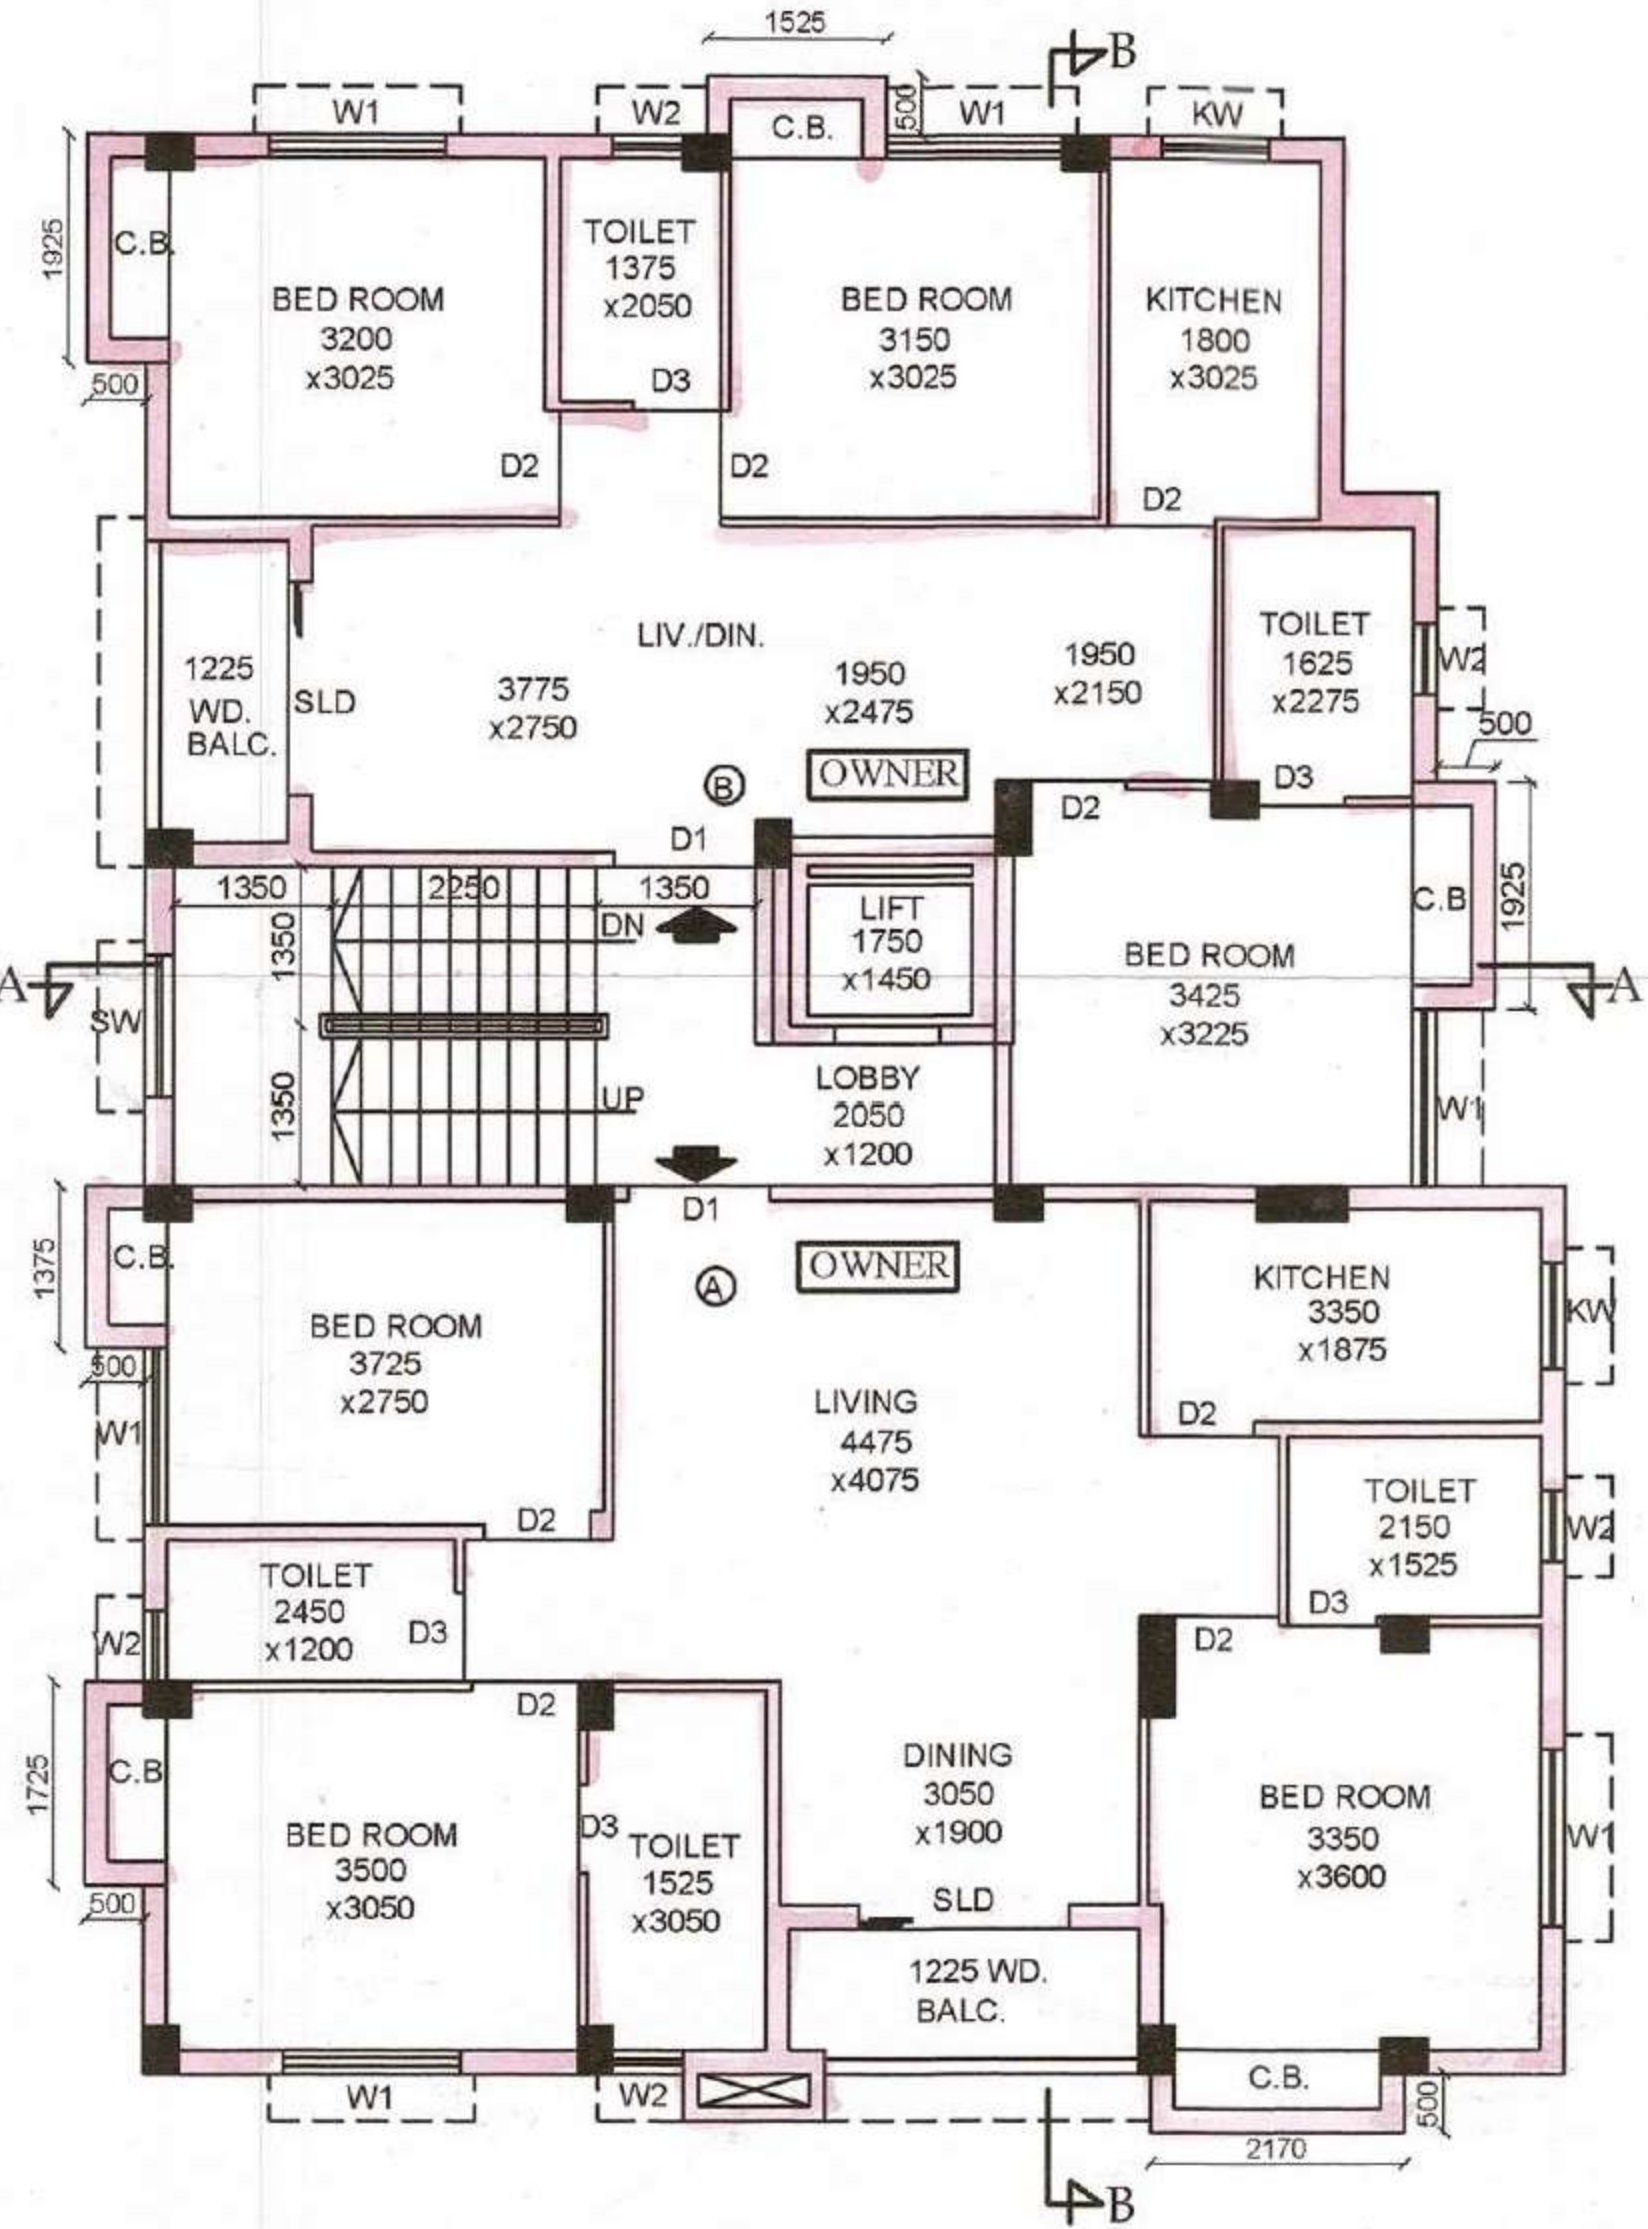

**PROPOSED 3RD FLOOR PLAN.**  
SCALE 1:100 (OWNER'S ALLOCATION)

**PROPOSED 4TH FLOOR PLAN.**  
SCALE 1:100 (REHABILITATION OF TENANTS)

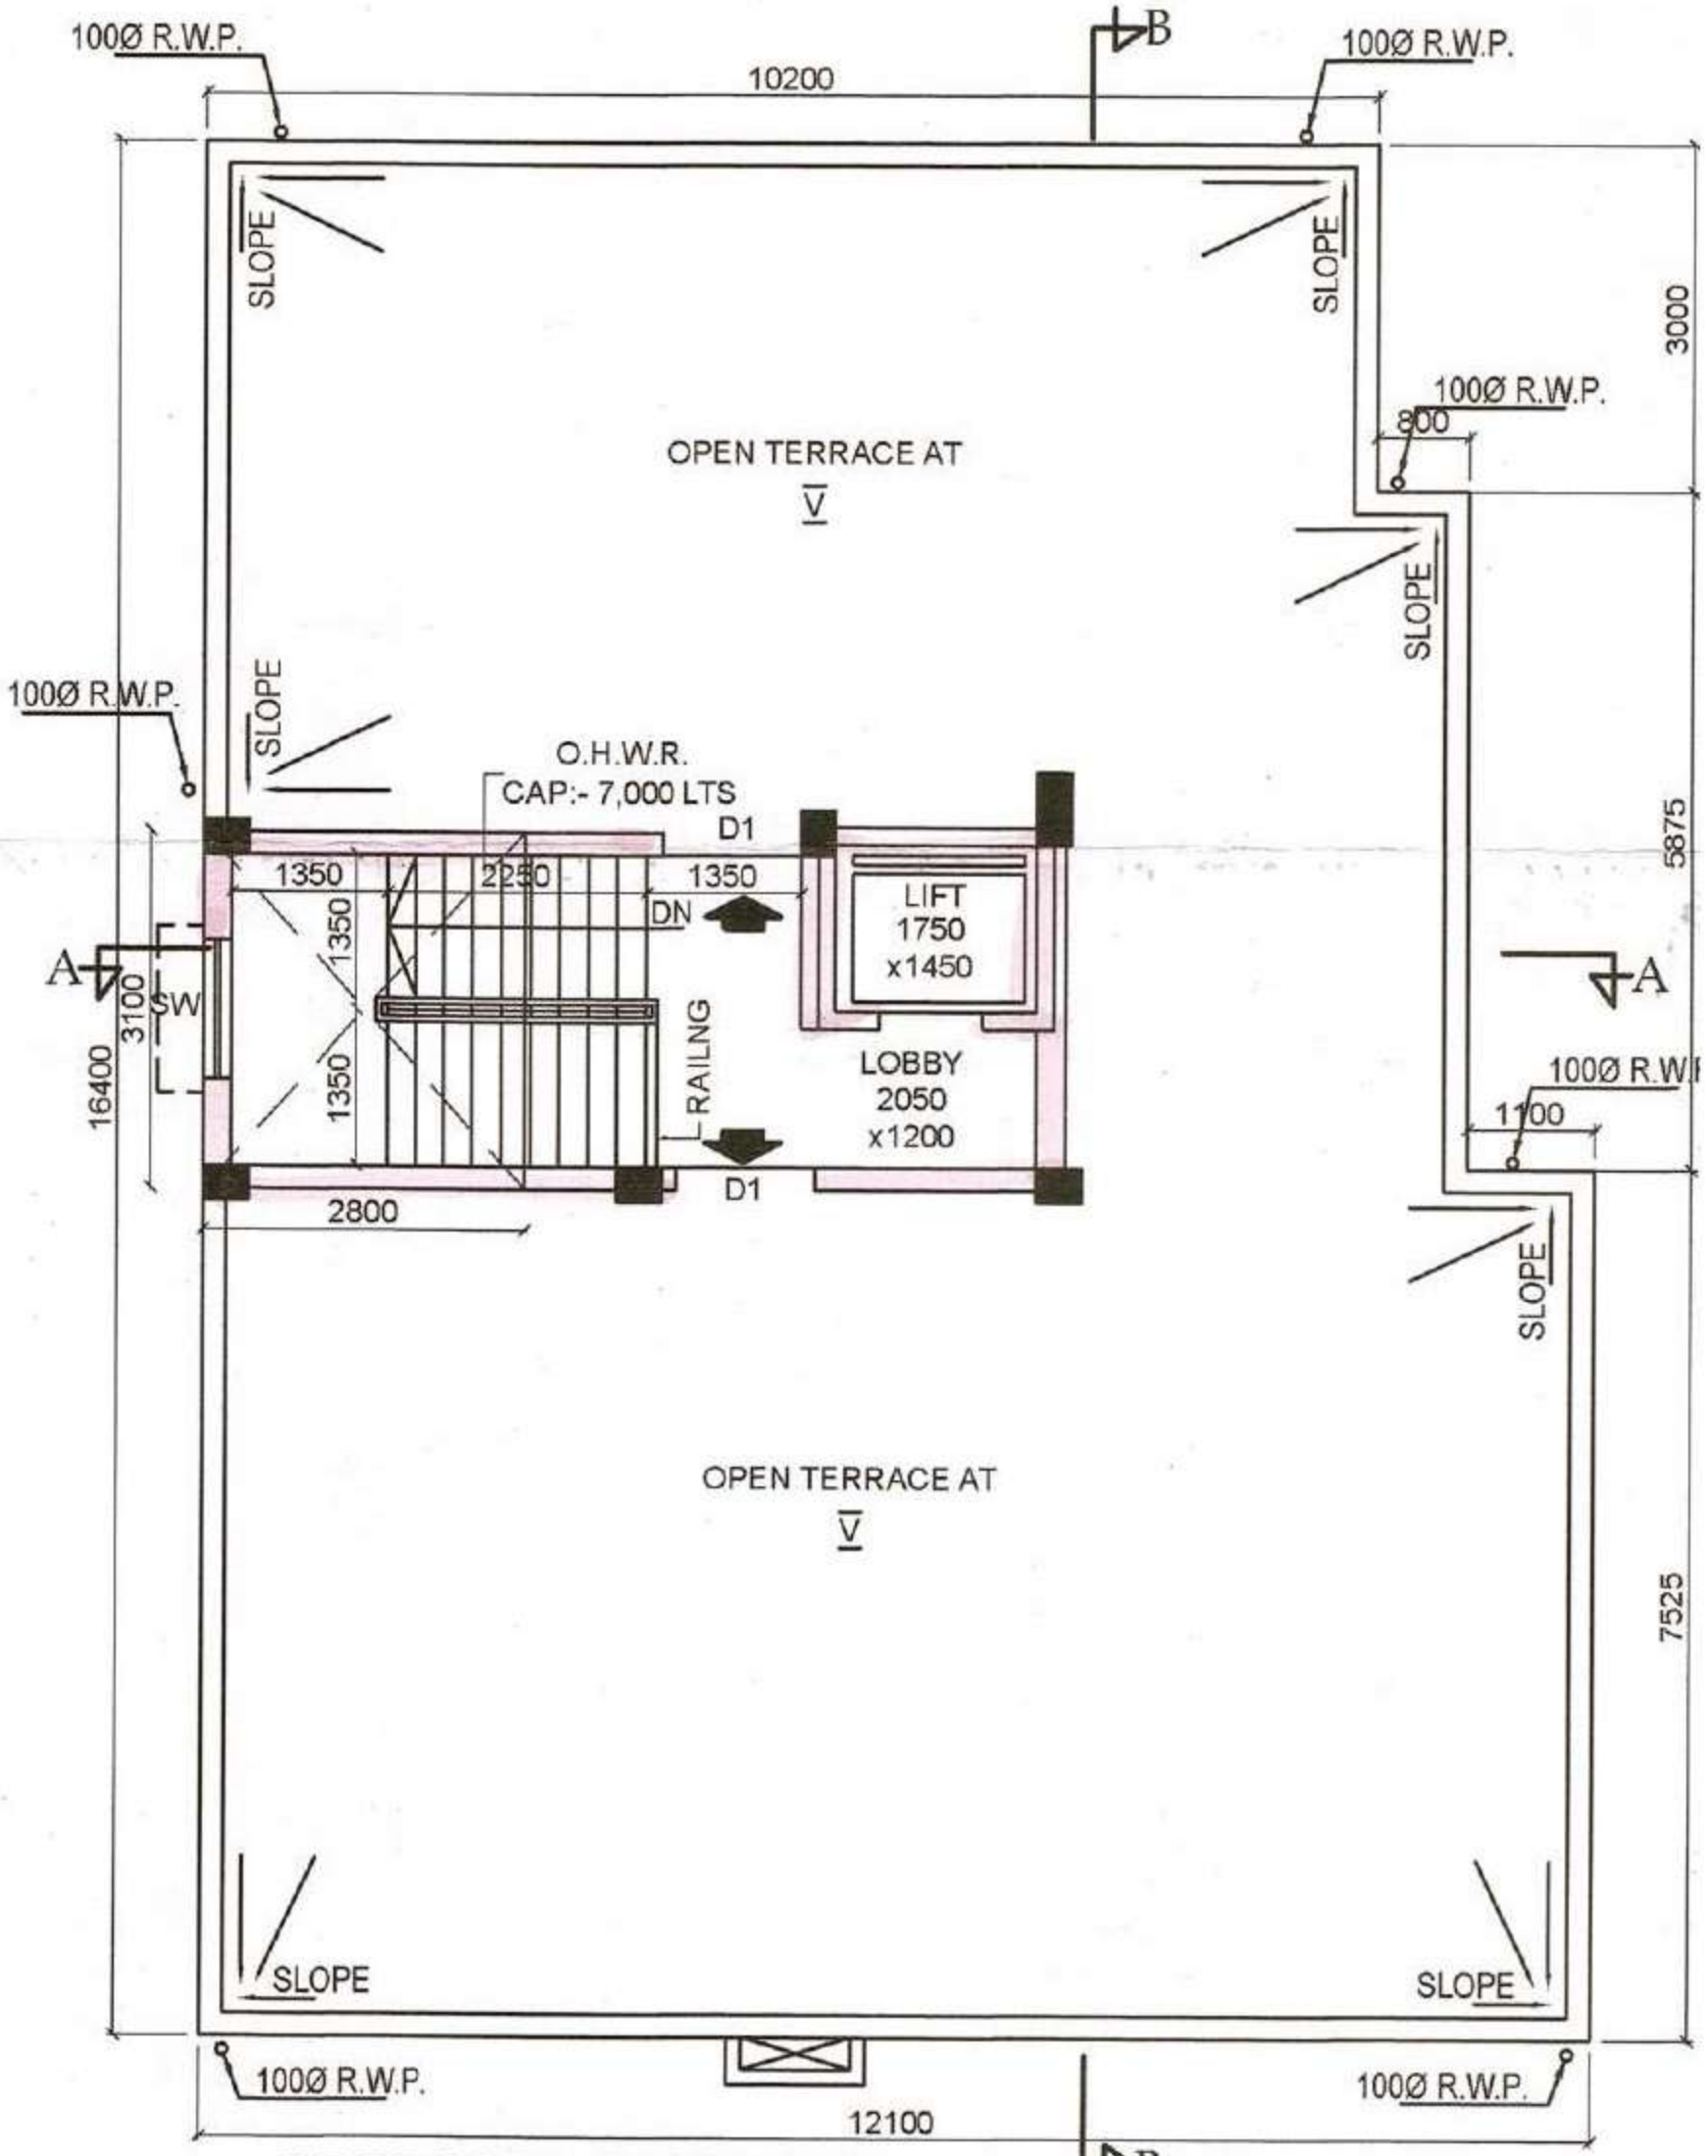

**PROPOSED ROOF PLAN.**  
**SCALE 1:100**