




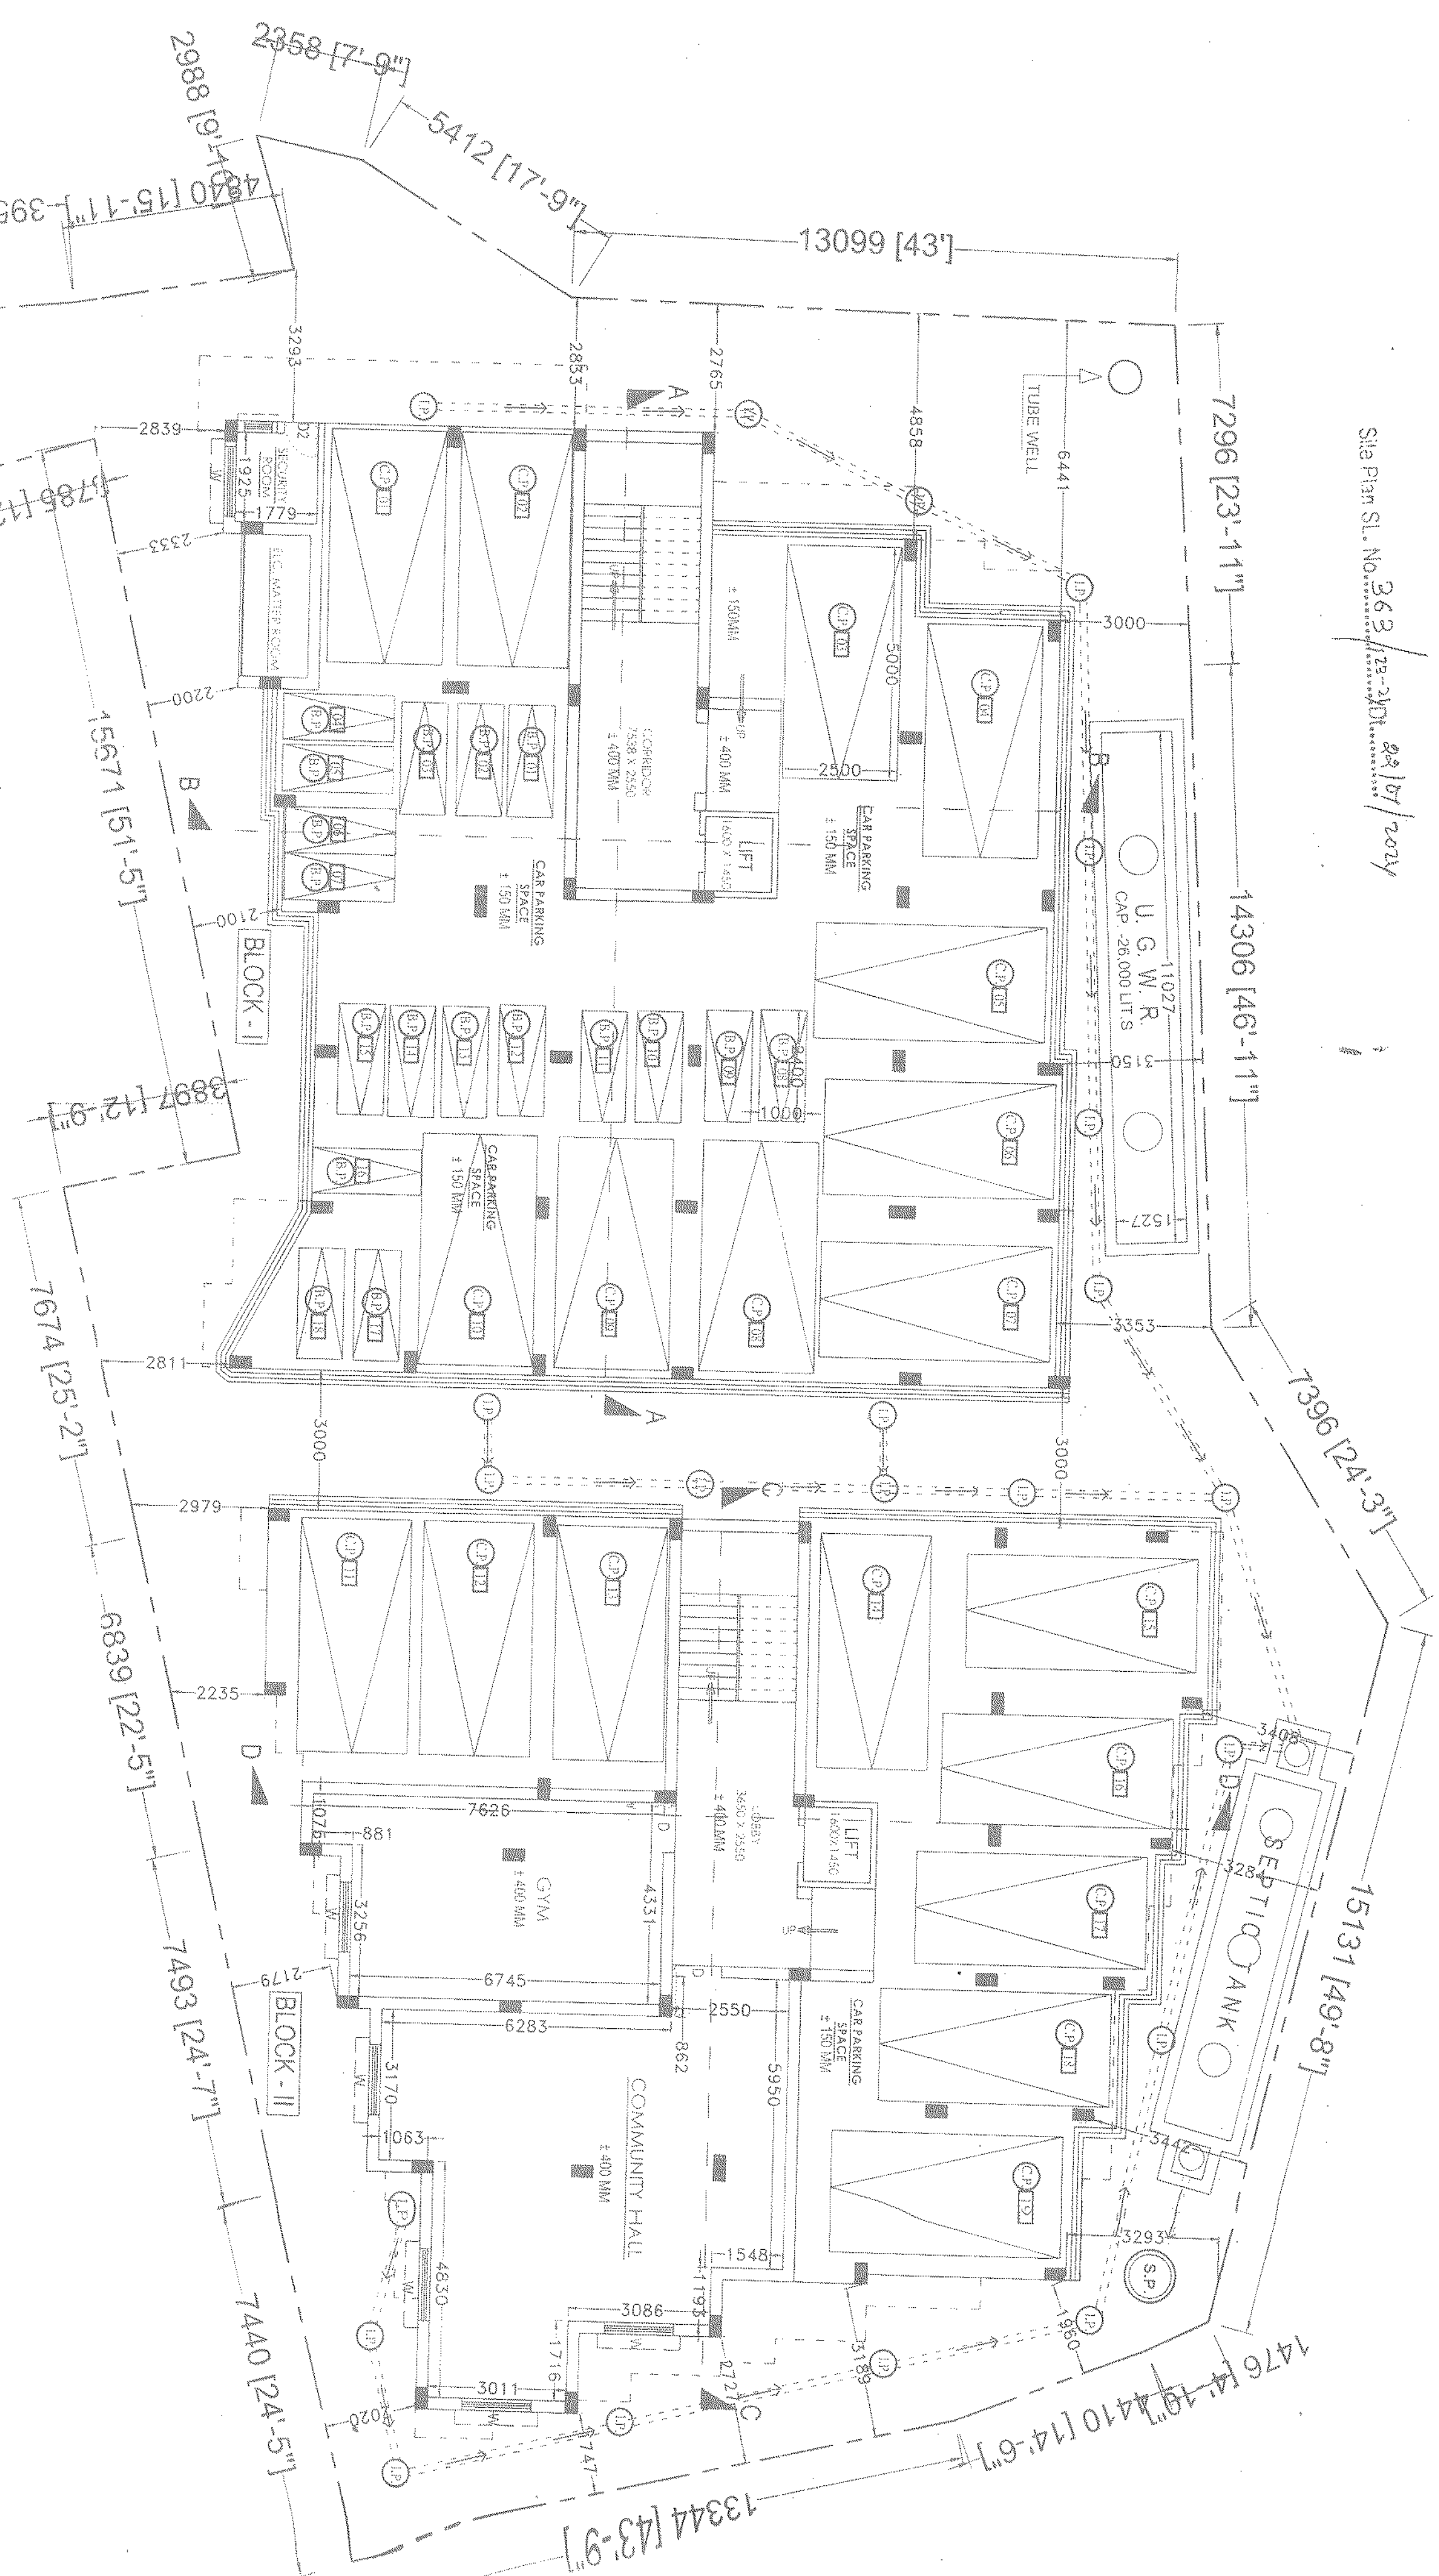

PROPOSED GROUND FLOOR PLAN
SCALE: 1:100

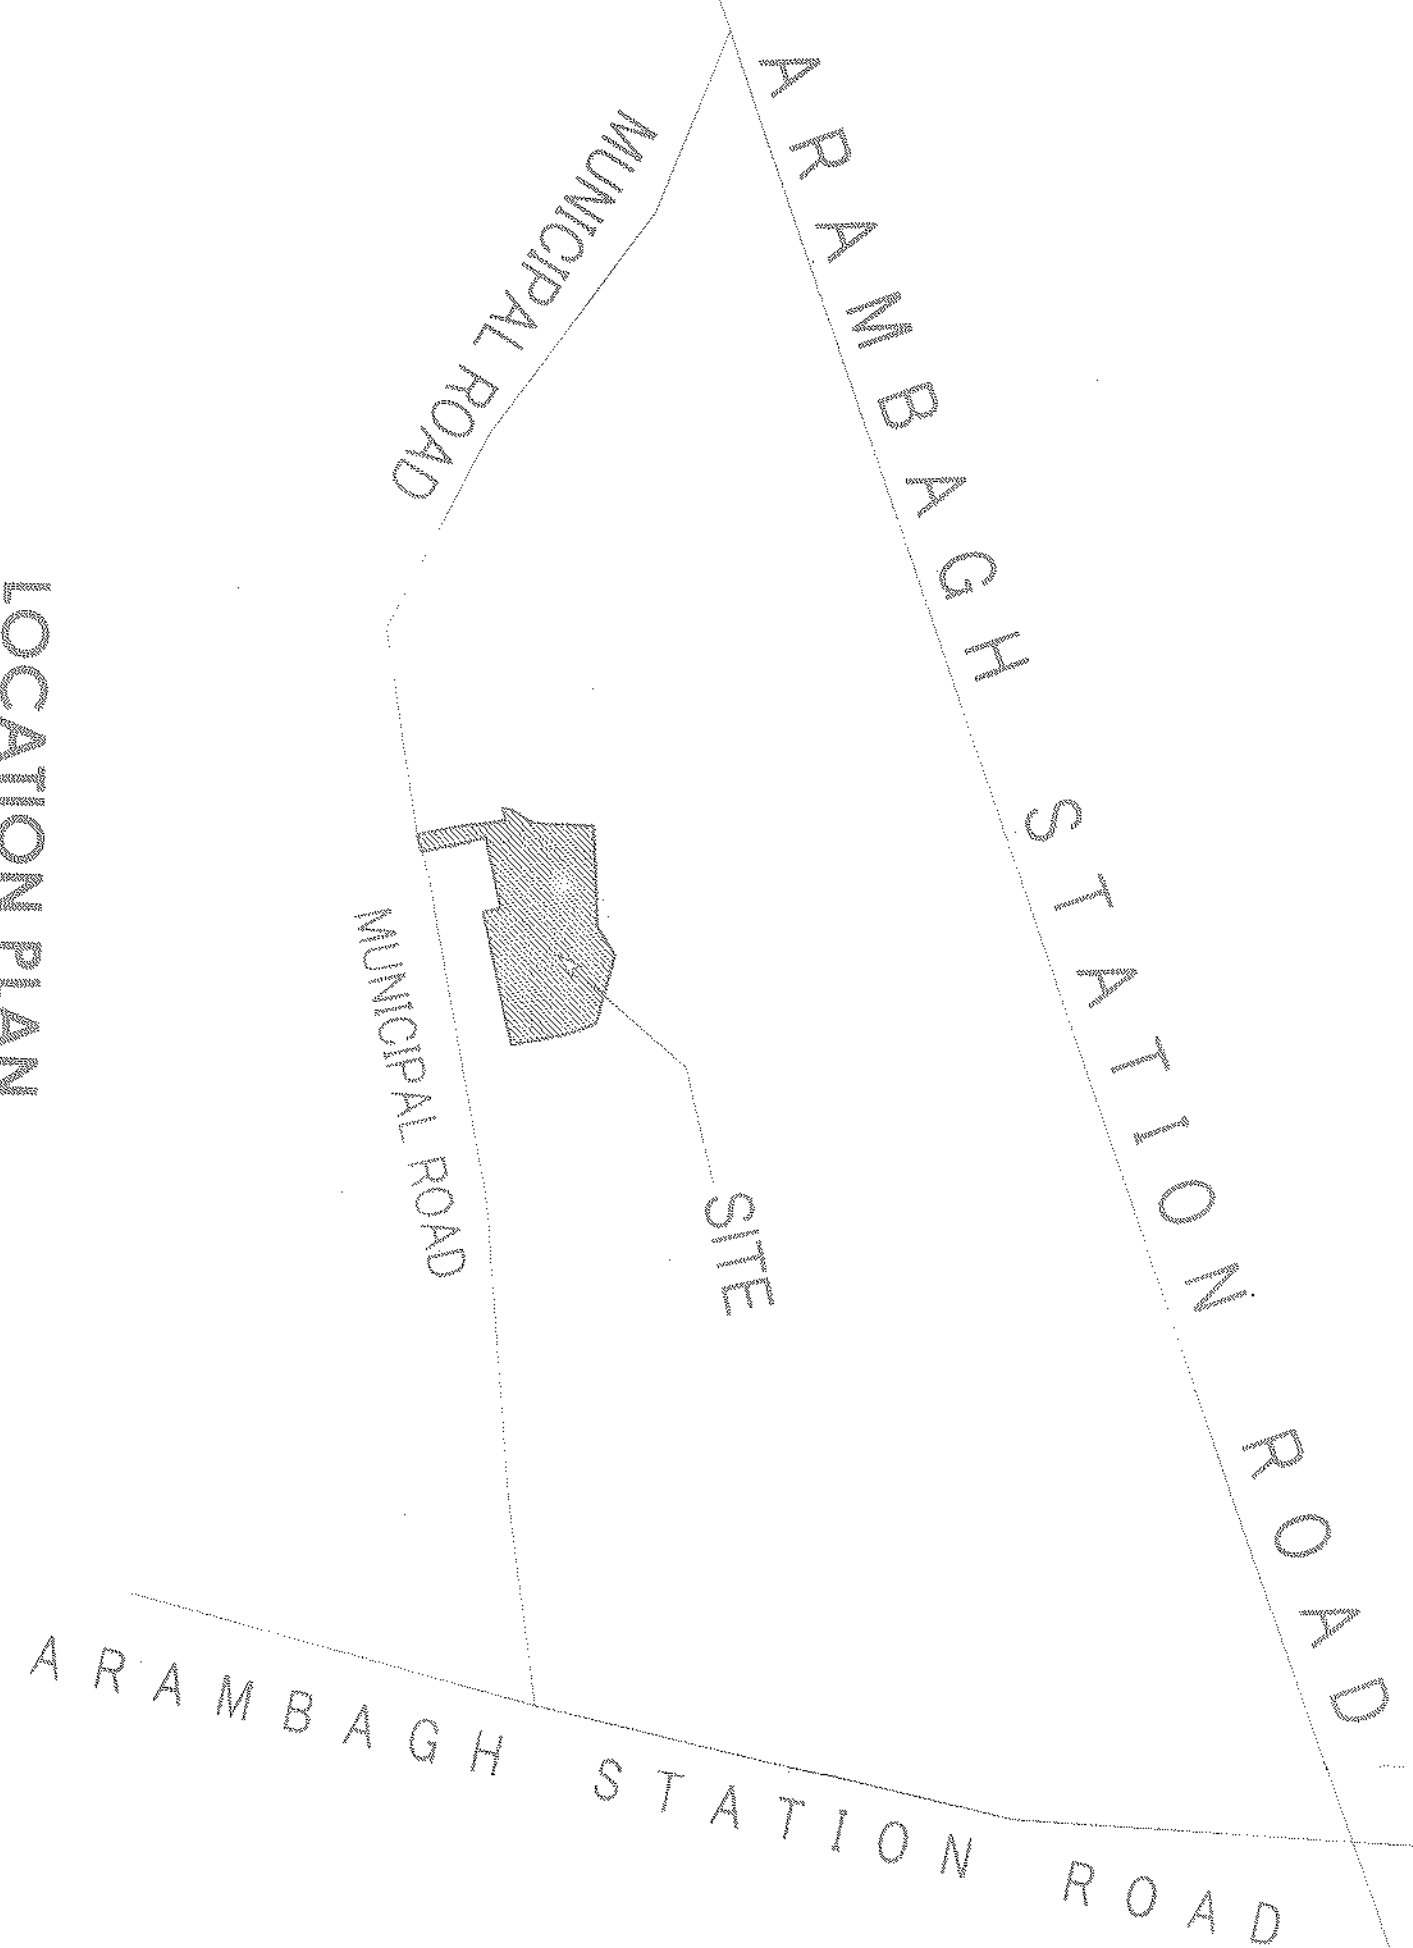


LOCATION PLAN
SCALE: 1:6000

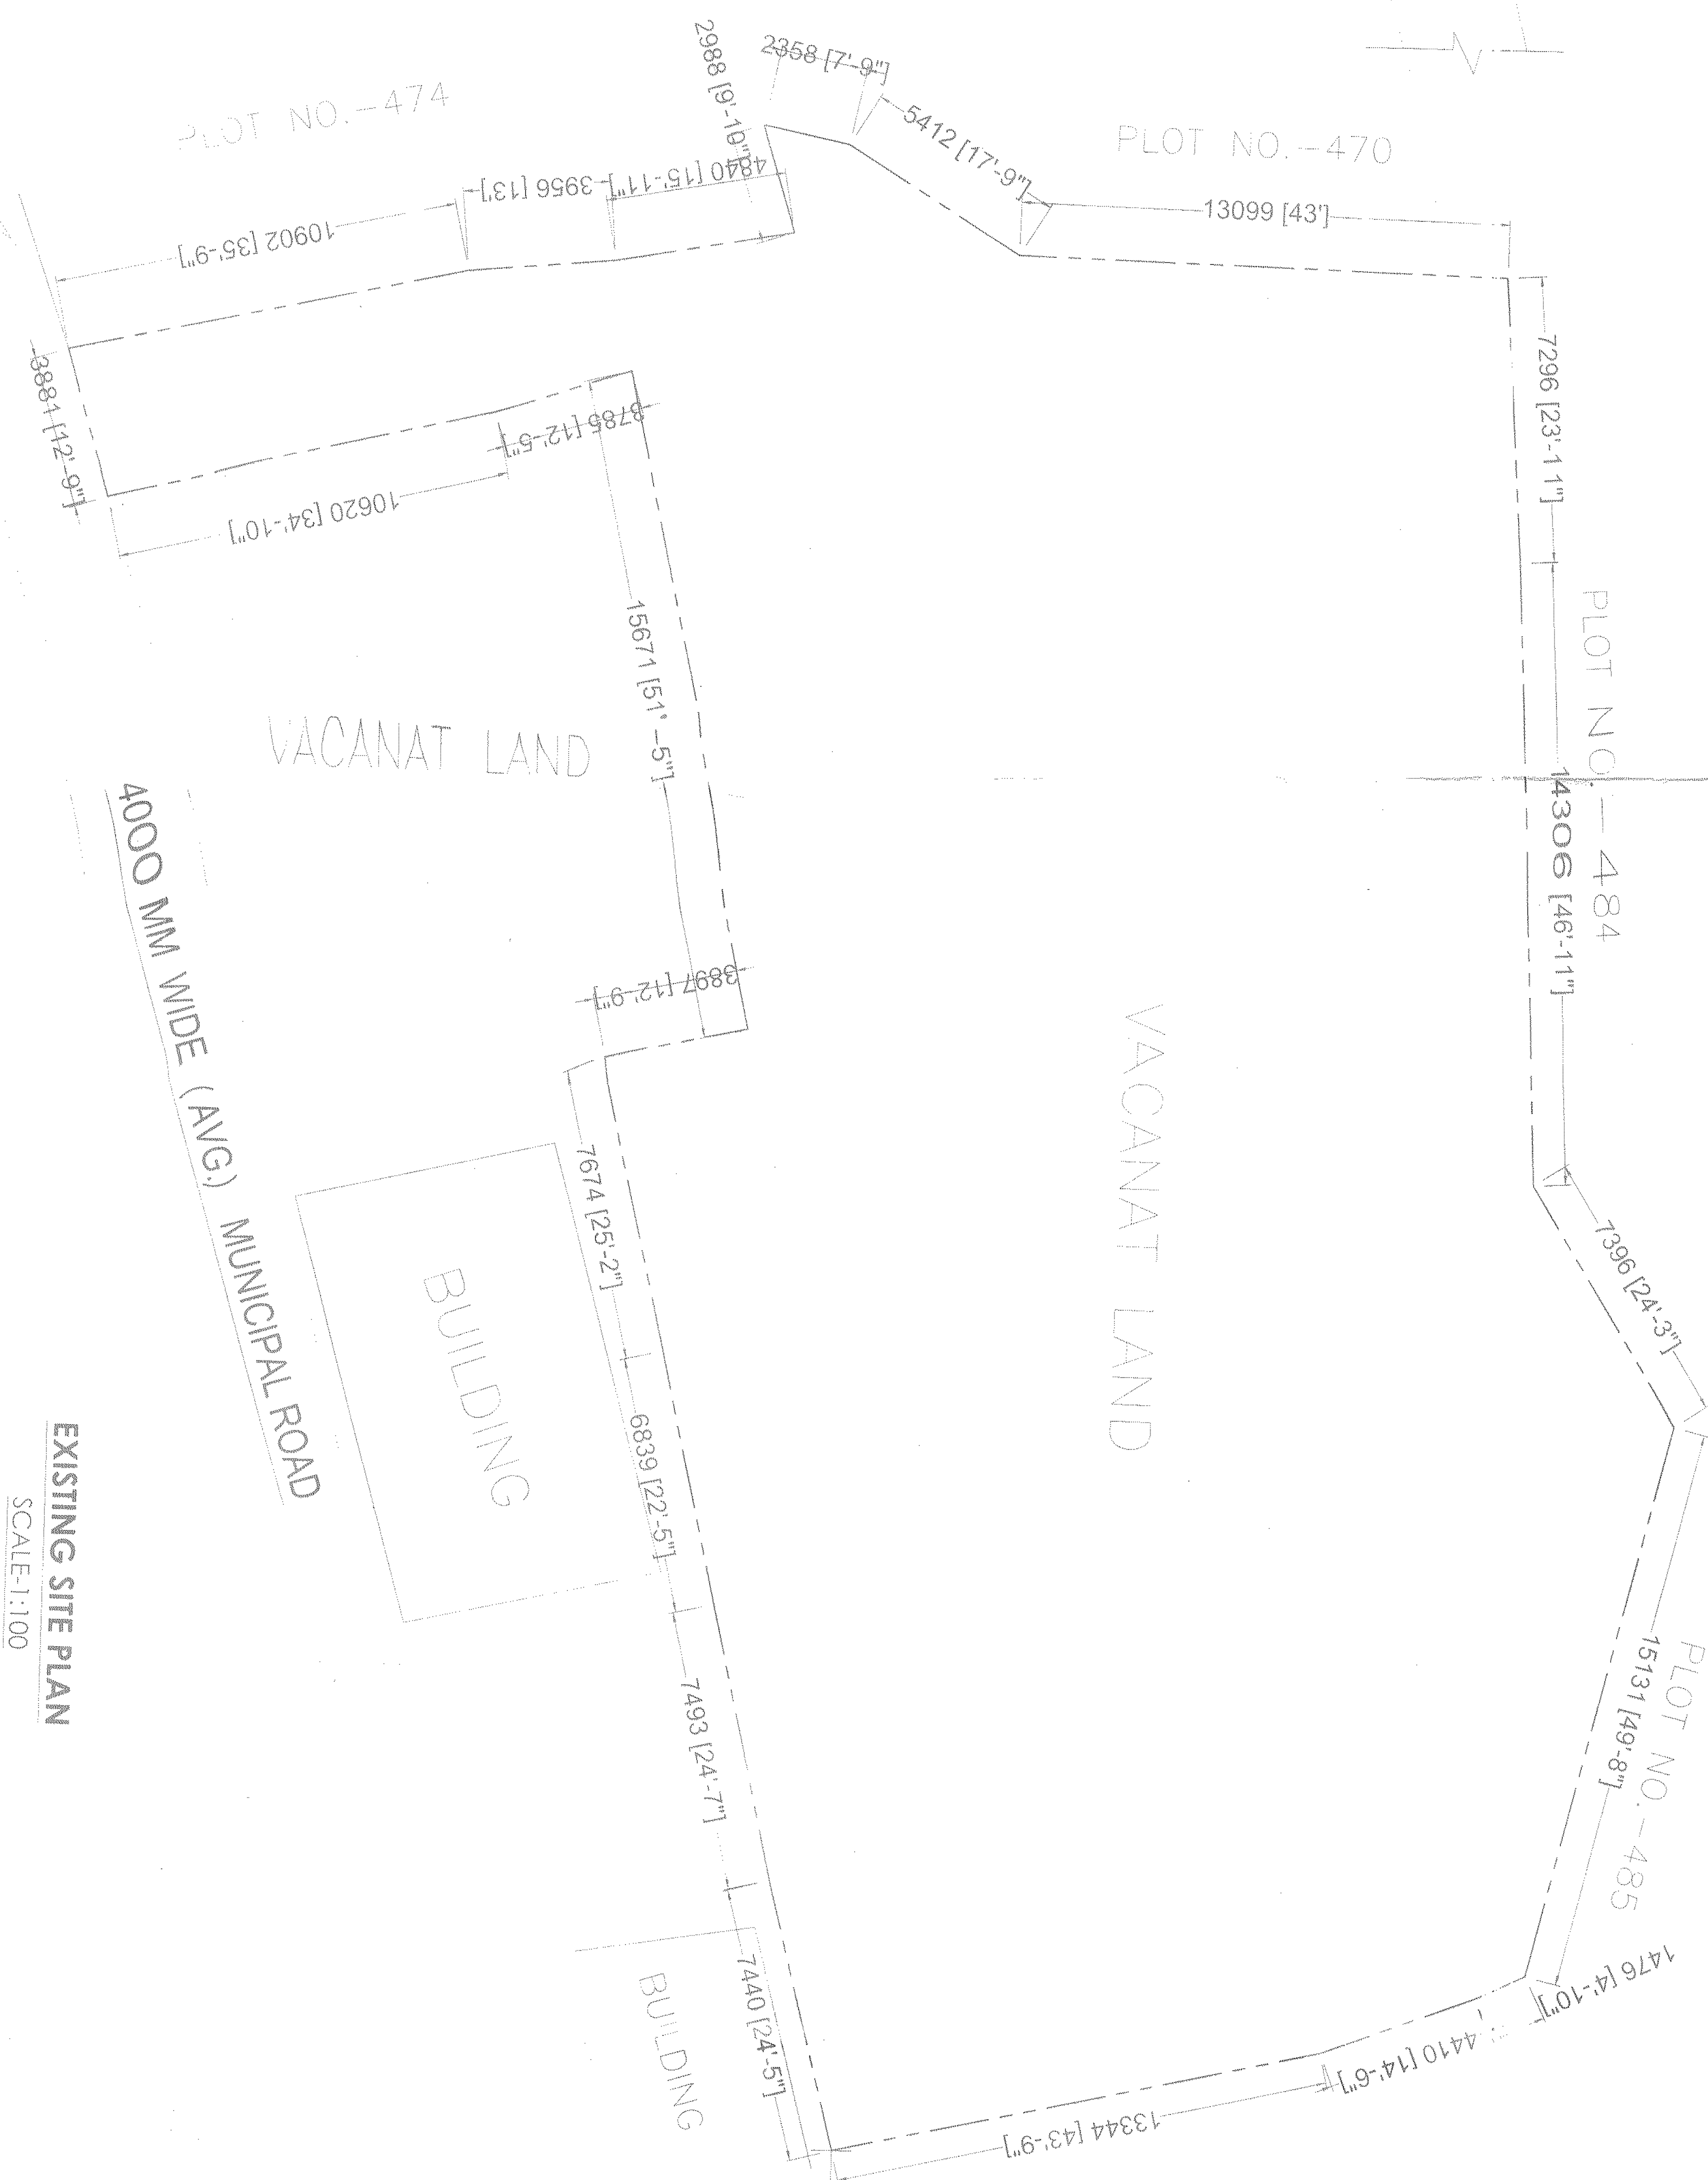

EXISTING SITE PLAN
SCALE: 1:100

SITE PLAN
SCALE: 1:200

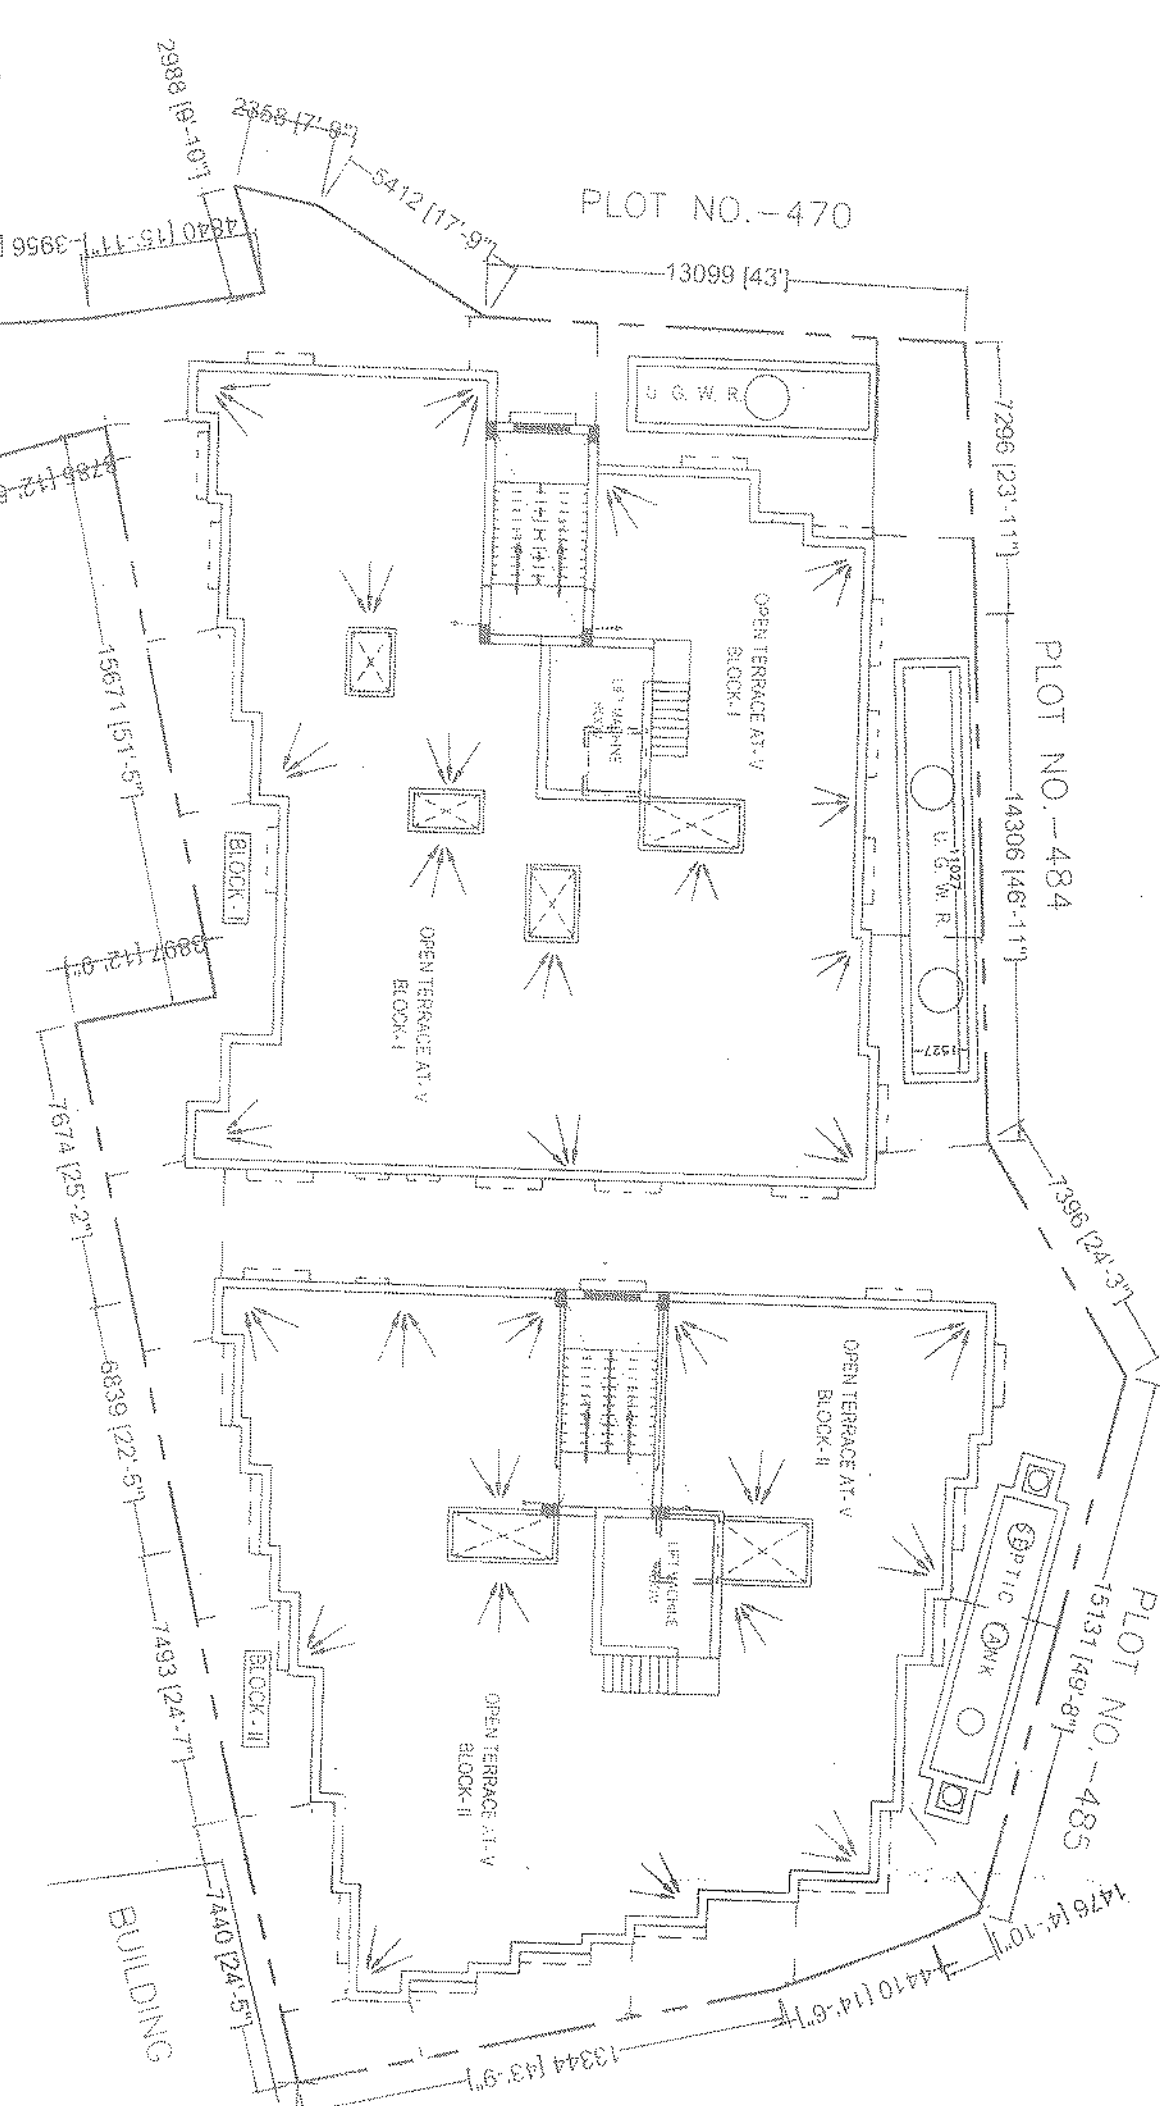

NOTES:

1. ALL DIMENSIONS ARE IN MM UNLESS OTHERWISE MENTIONED
2. FIGURED DIMENSIONS SHALL BE USED FOR CONSTRUCTION PURPOSES
3. FOR SPECIFICATION OF MATERIALS & WORKMANSHIP FOLLOWING B.C. CODE
4. ALL EXTERNAL WALLS ARE 230 MM TH & ALL INTERNAL WALLS ARE EITHER 115 MM OR 230 MM TH
5. MIX OF CONCRETE SHALL BE C 20 / M 20
6. ALL REINFORCEMENTS SHALL BE C 12 / M 12
7. CLEAR COVER TO MAIN REINFORCEMENT: 25 MM FOR SLAB, 40 MM FOR COLUMN, 50 MM FOR BEAM
8. NOT EXCEED 75% UNDERGROUND WATER RESERVOIR & SEPTIC TANK SHOULD NOT EXCEED 75% OF TOTAL AREA OF THE SITE
9. NET BEARING CAPACITY OF SOIL IS CONSIDERED AS PER SOIL TEST REPORT

DOOR WINDOW SCHEDULE	
NO.	DESCRIPTION
01	DOOR
02	WINDOW
03	DOOR
04	WINDOW
05	DOOR
06	WINDOW
07	DOOR
08	WINDOW
09	DOOR
10	WINDOW

AREA STATEMENT:

NO.	DESCRIPTION	AREA (SQ.M)
01	AREA OF LAND (100 X 100)	10000.00
02	AREA OF EXISTING BUILDING	1000.00
03	AREA OF PROPOSED BUILDING	1000.00
04	AREA OF VACANT LAND	1000.00
05	AREA OF ROAD	1000.00
06	AREA OF CANAL	1000.00
07	AREA OF OTHER	1000.00
08	TOTAL AREA	10000.00

SIGNATURE OF S.B.S.

SIGNATURE OF STRUCTURE

SIGNATURE OF OWNERS

APPROVED BY

PROJECT:
PROPOSED G+11 STORED RESIDENTIAL
BUILDING OF MOUZA - PASCHIM SHIBPUR,
WARD NO - 18, P.S. - ARAMBAGH, DIST. -
HOOGHLY, WEST BENGAL UNDER ARAMBAGH
MUNICIPALITY.

EXISTING SITE PLAN, PROPOSED GROUND FLOOR PLAN,
PROPOSED GROUND FLOOR PLAN, U.G.W.R. PLAN,
LOCATION PLAN, DOOR AND WINDOW SCHEDULE.

SUBMISSION DRAWING

REV. NO.	DATE	DESCRIPTION
01	28.07.2024	FINAL CHECKED

DATE

FINAL CHECKED

SHEET NO. - 1/2