


GROUND FLOOR PLAN  
SCALE 1:100

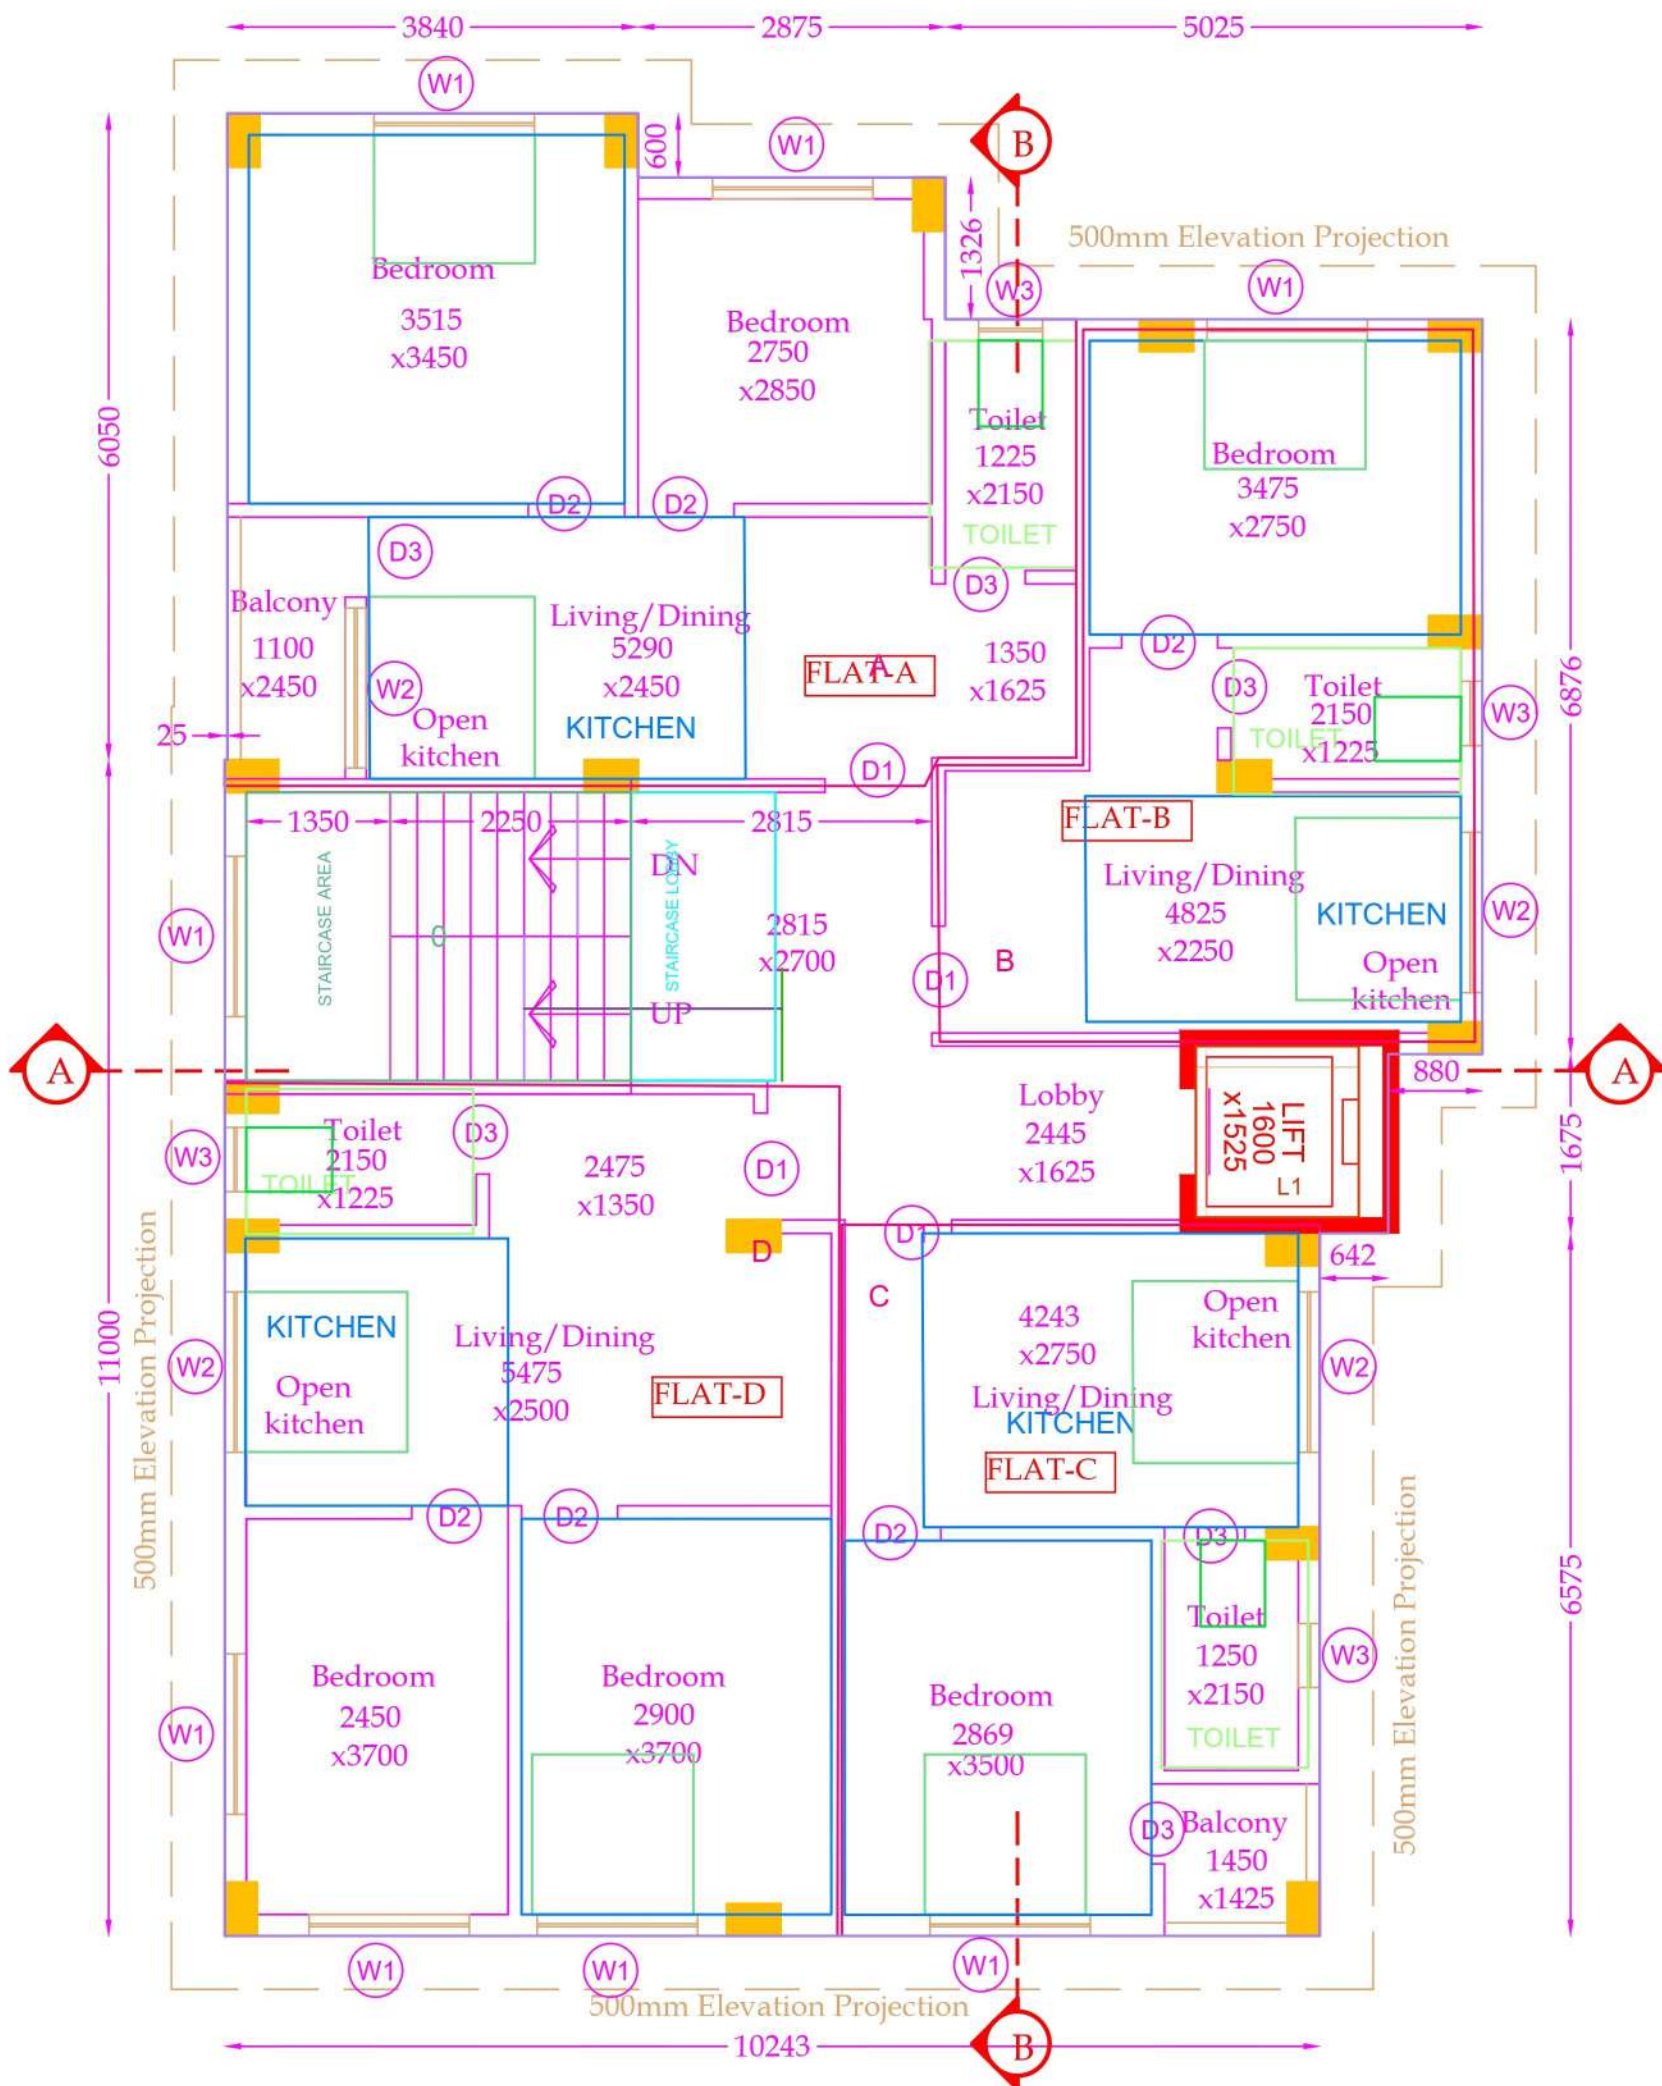

**1ST TO 4TH FLOOR PLAN**  
**FLOOR01, FLOOR02, FLOOR03, FLOOR04-TYPICAL**