




GROUND FLOOR
SCALE: 1:100

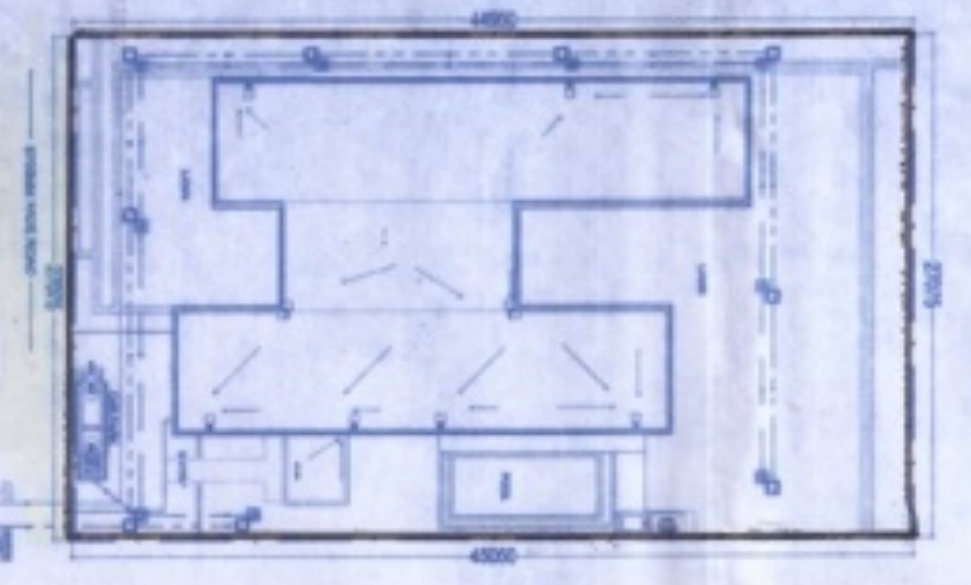


SITE PLAN
SCALE: 1:400

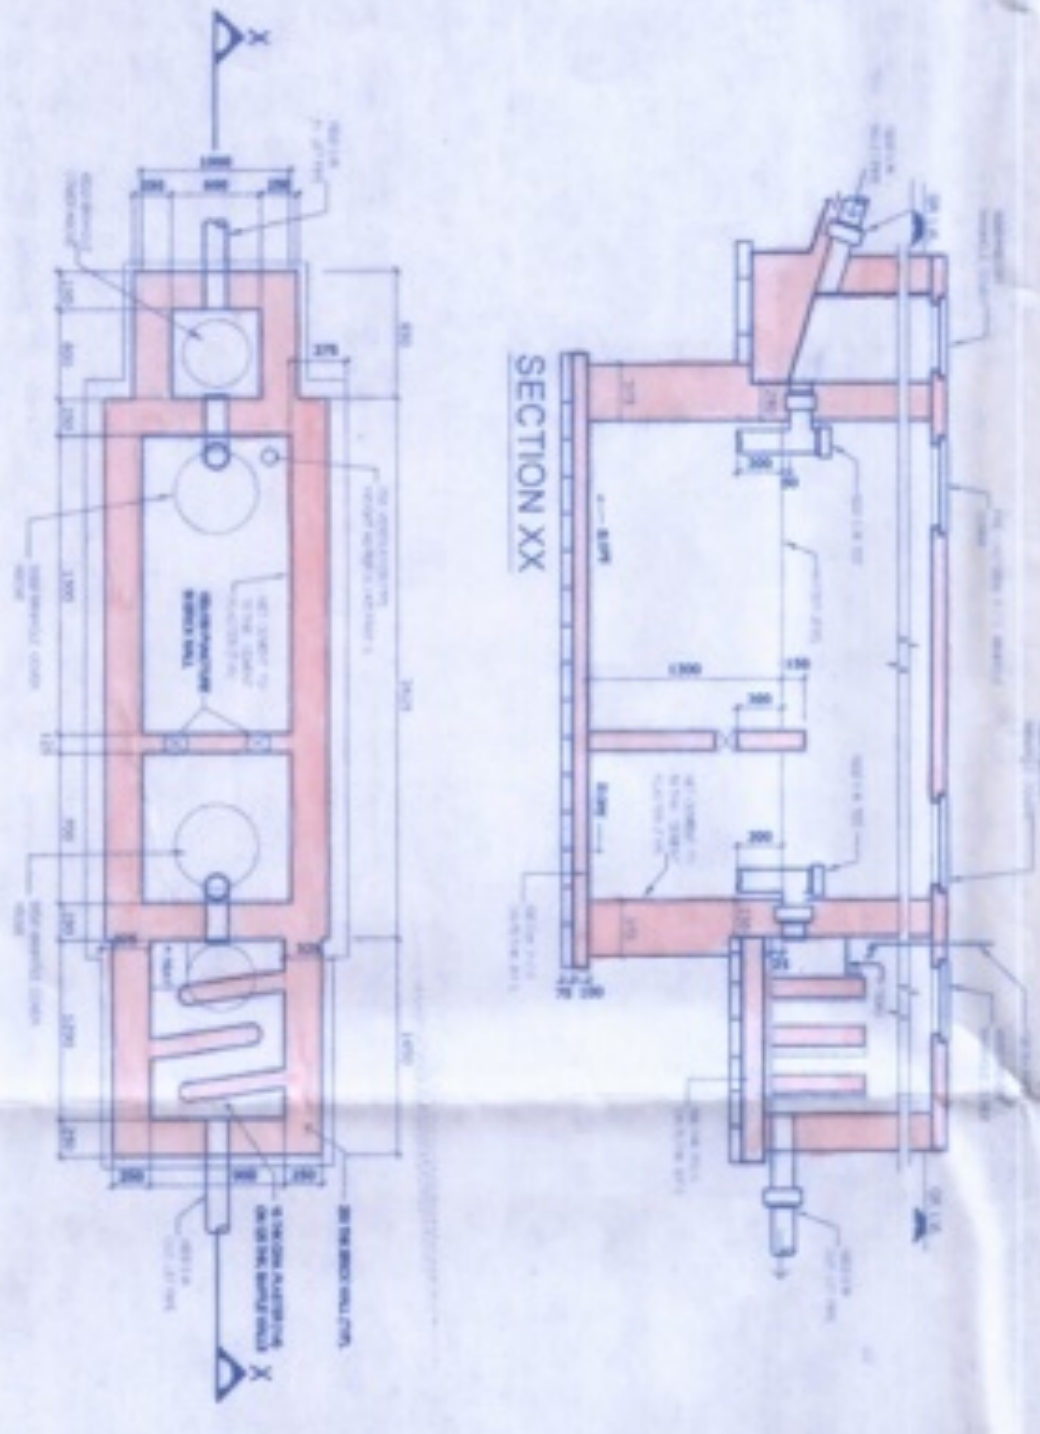


PLAN
DETAILS OF SEPTIC TANK (ROUSSERI)
SCALE: 1:50

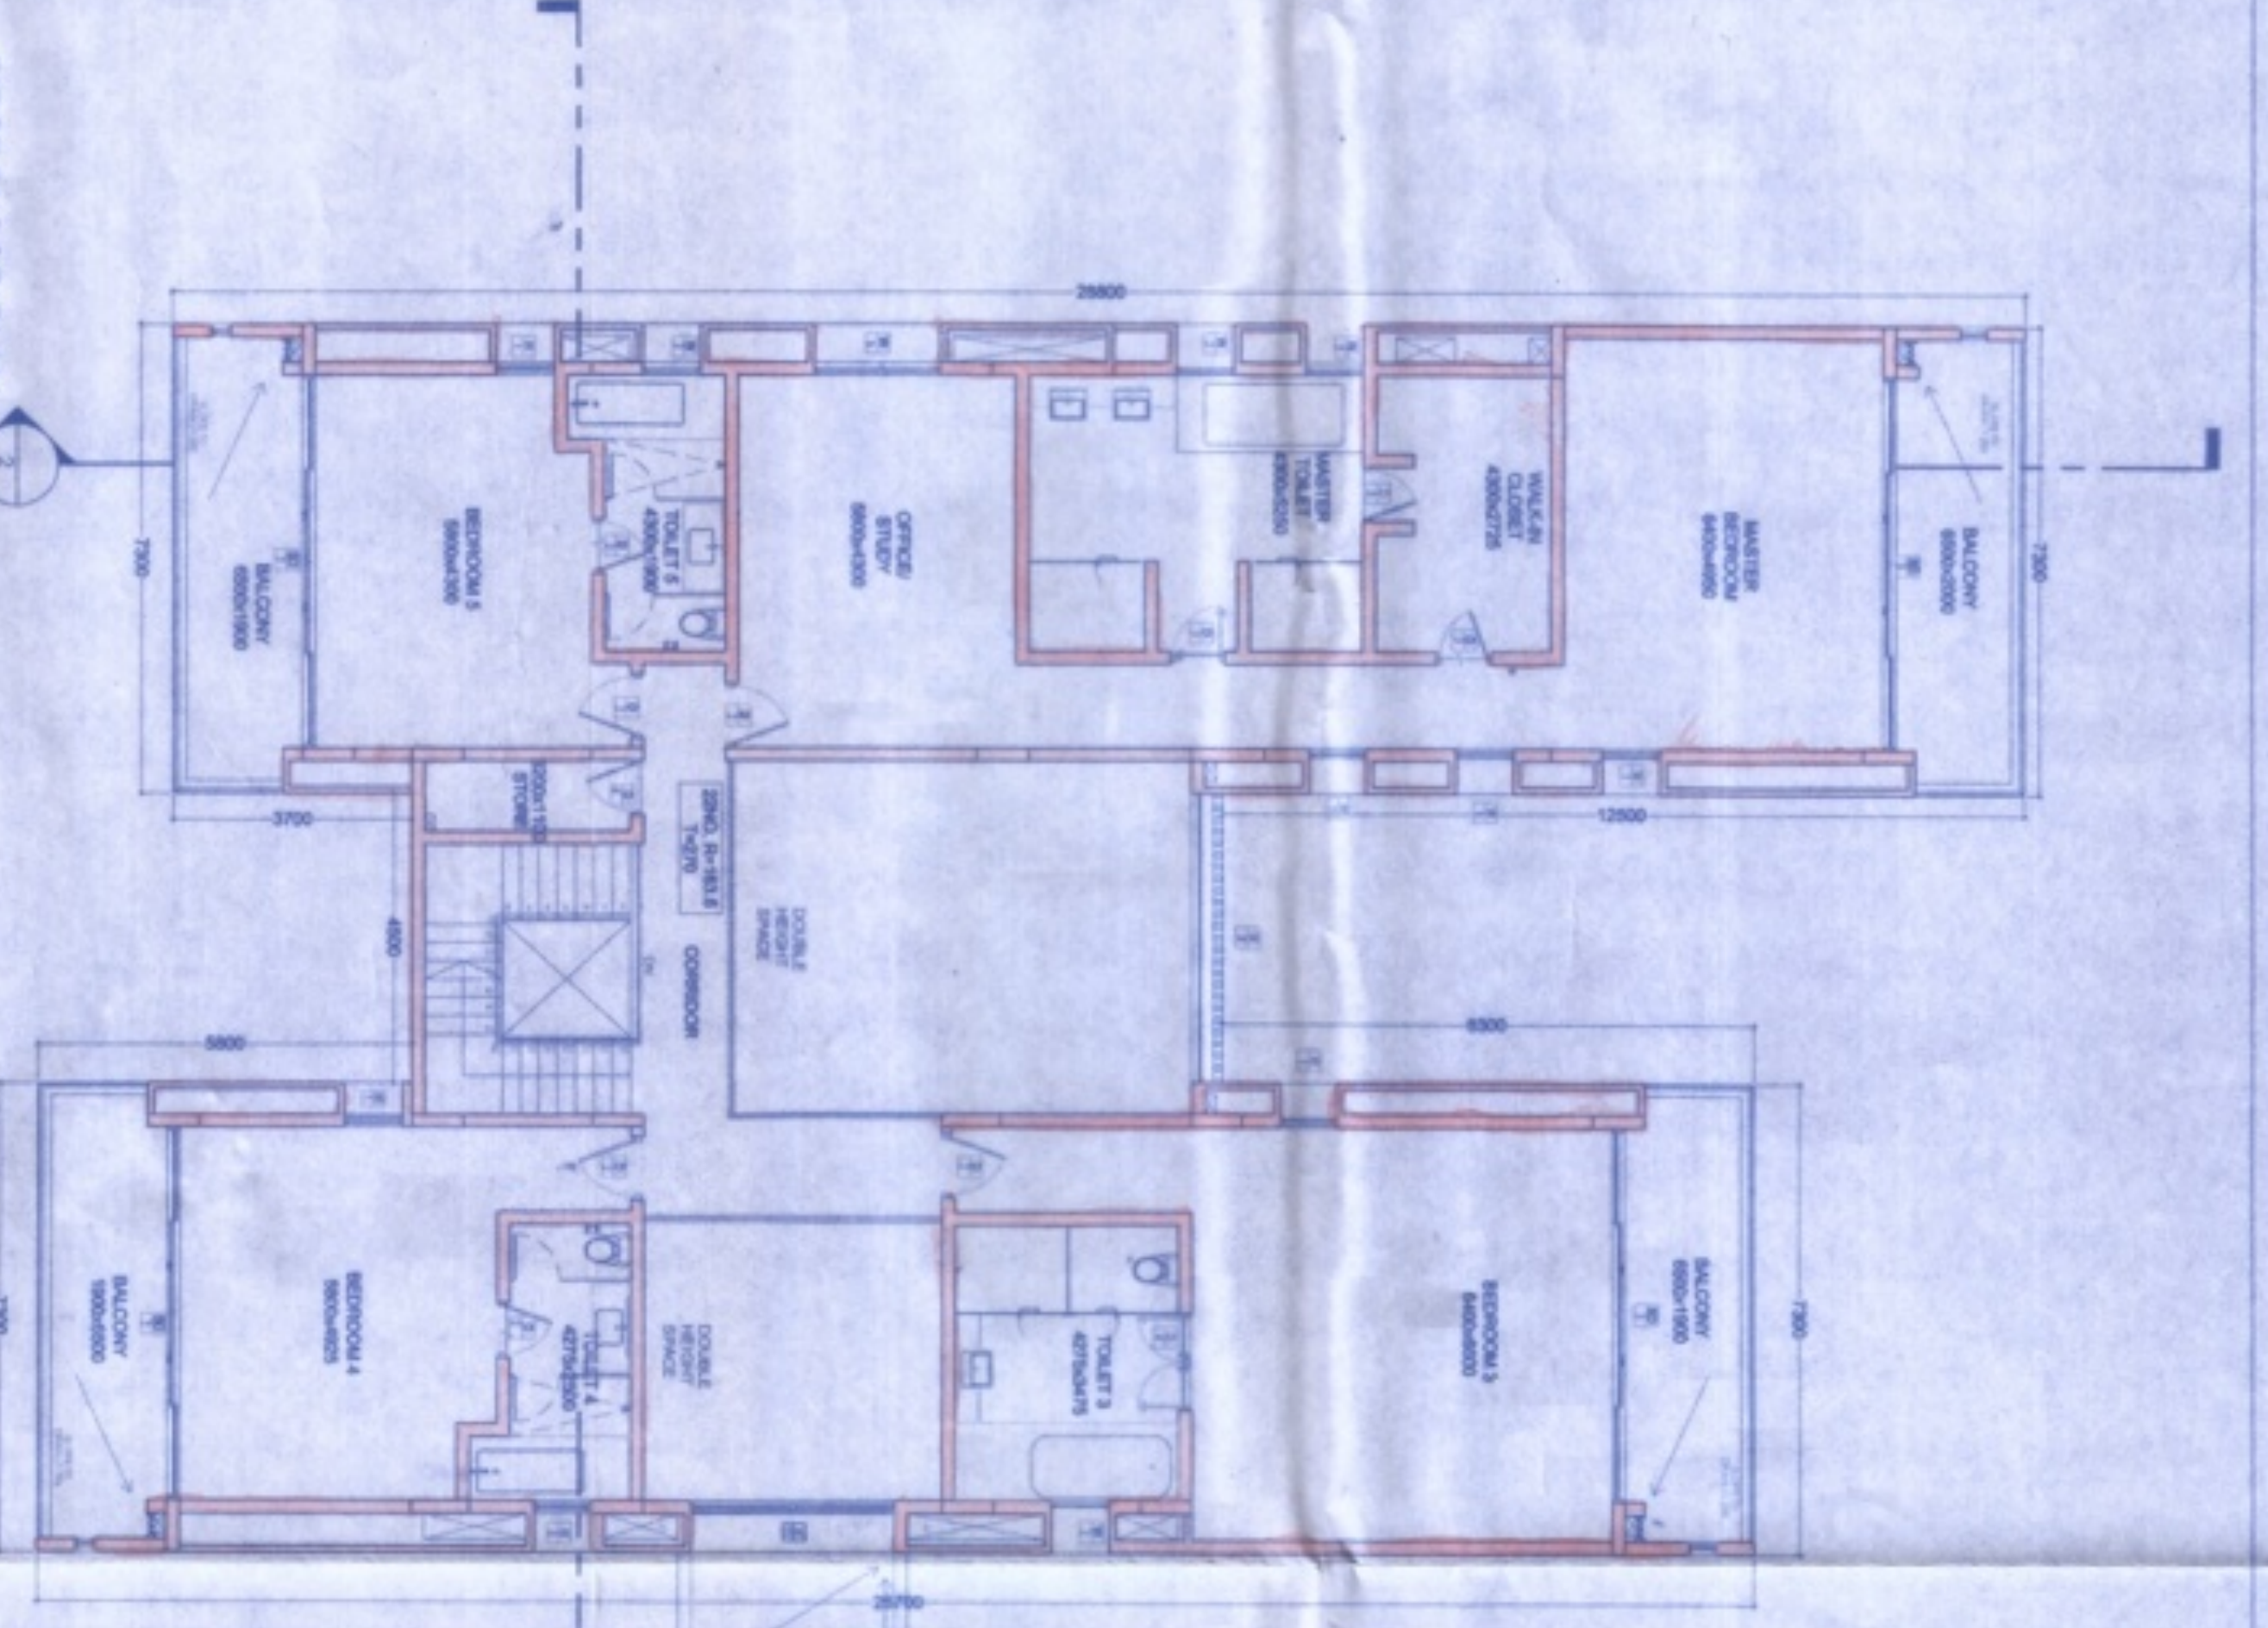

FIRST FLOOR PLAN
SCALE: 1:100

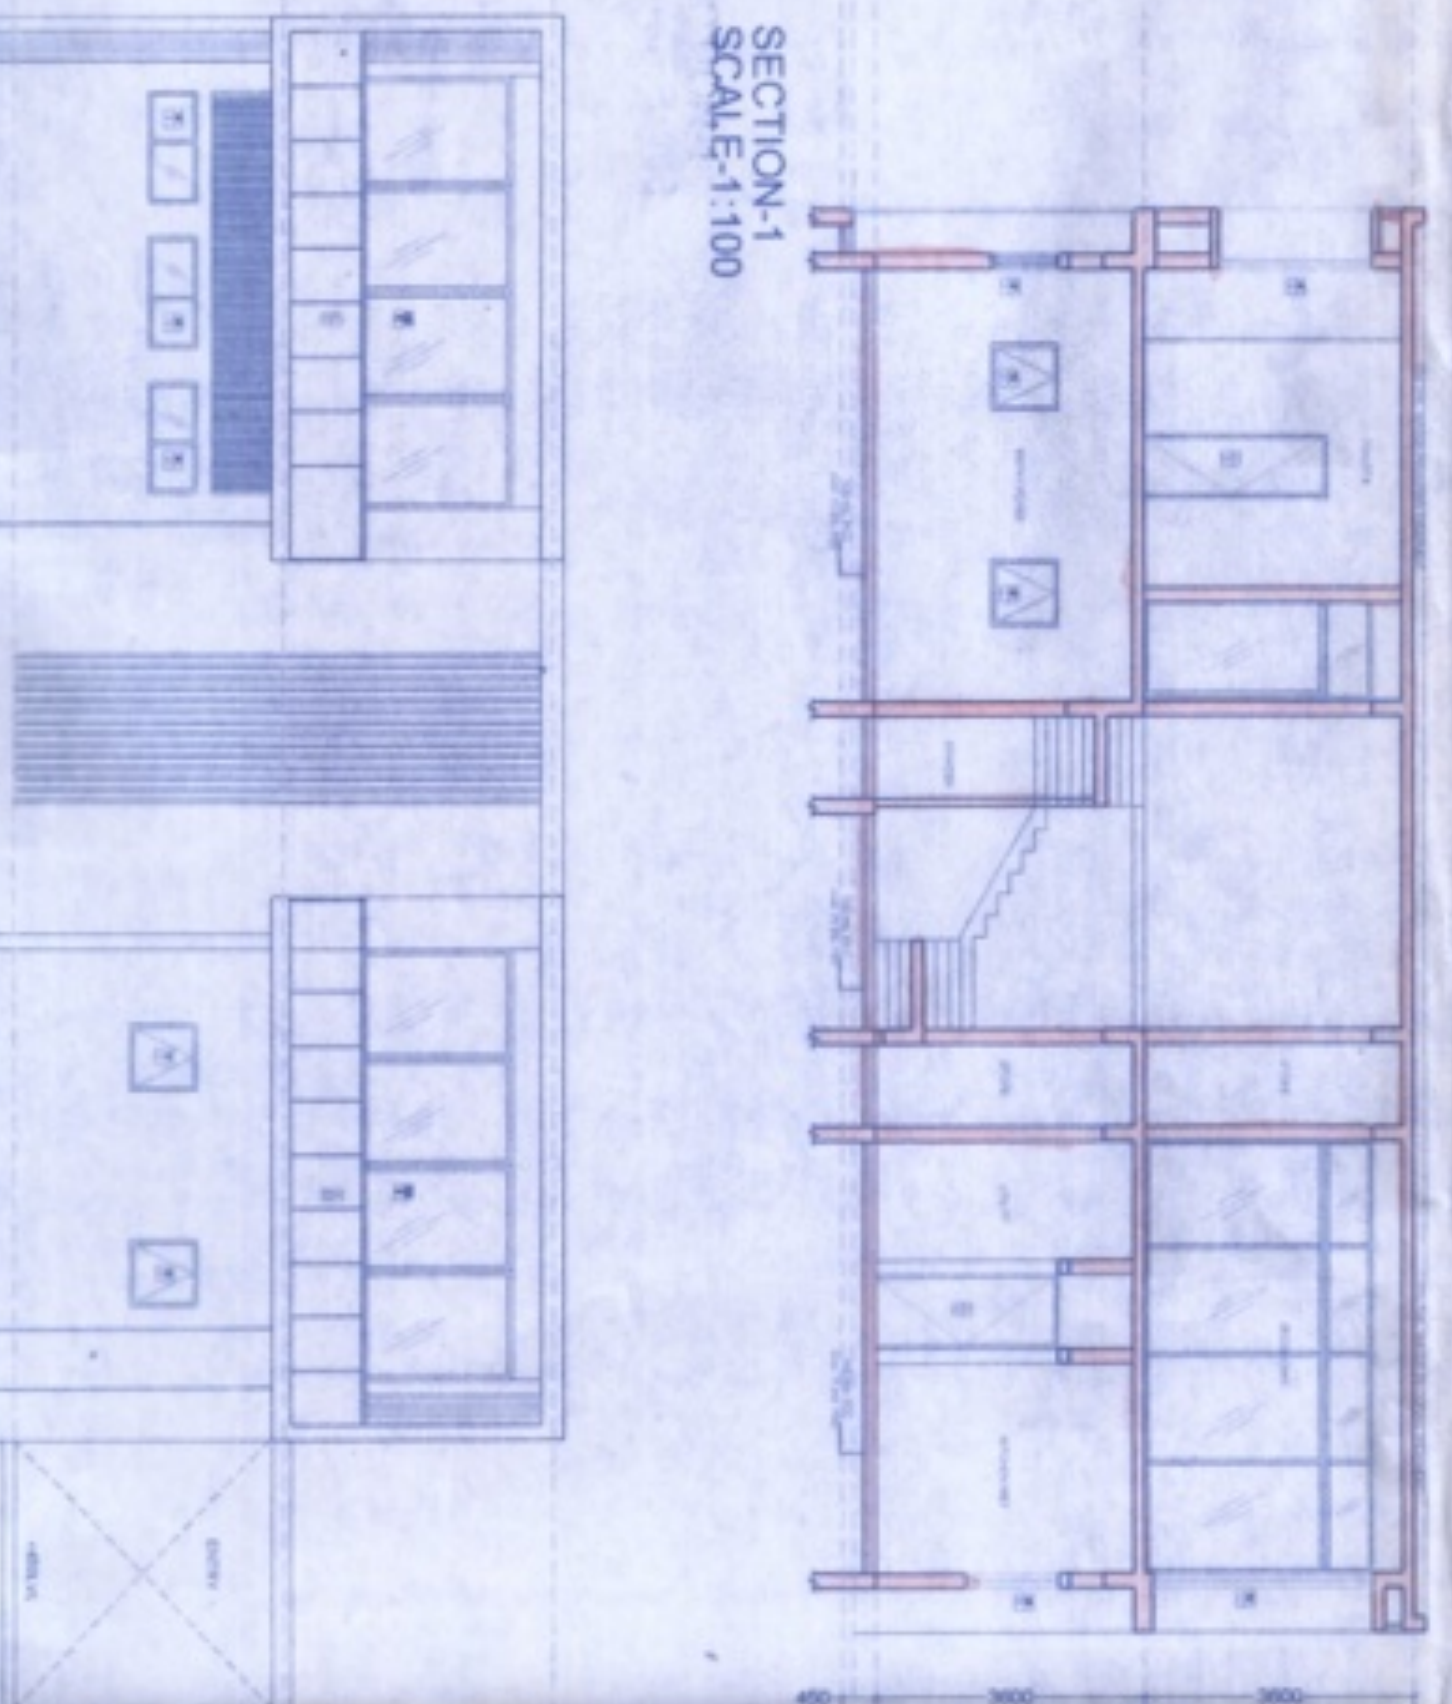


FRONT ELEVATION
SCALE: 1:100

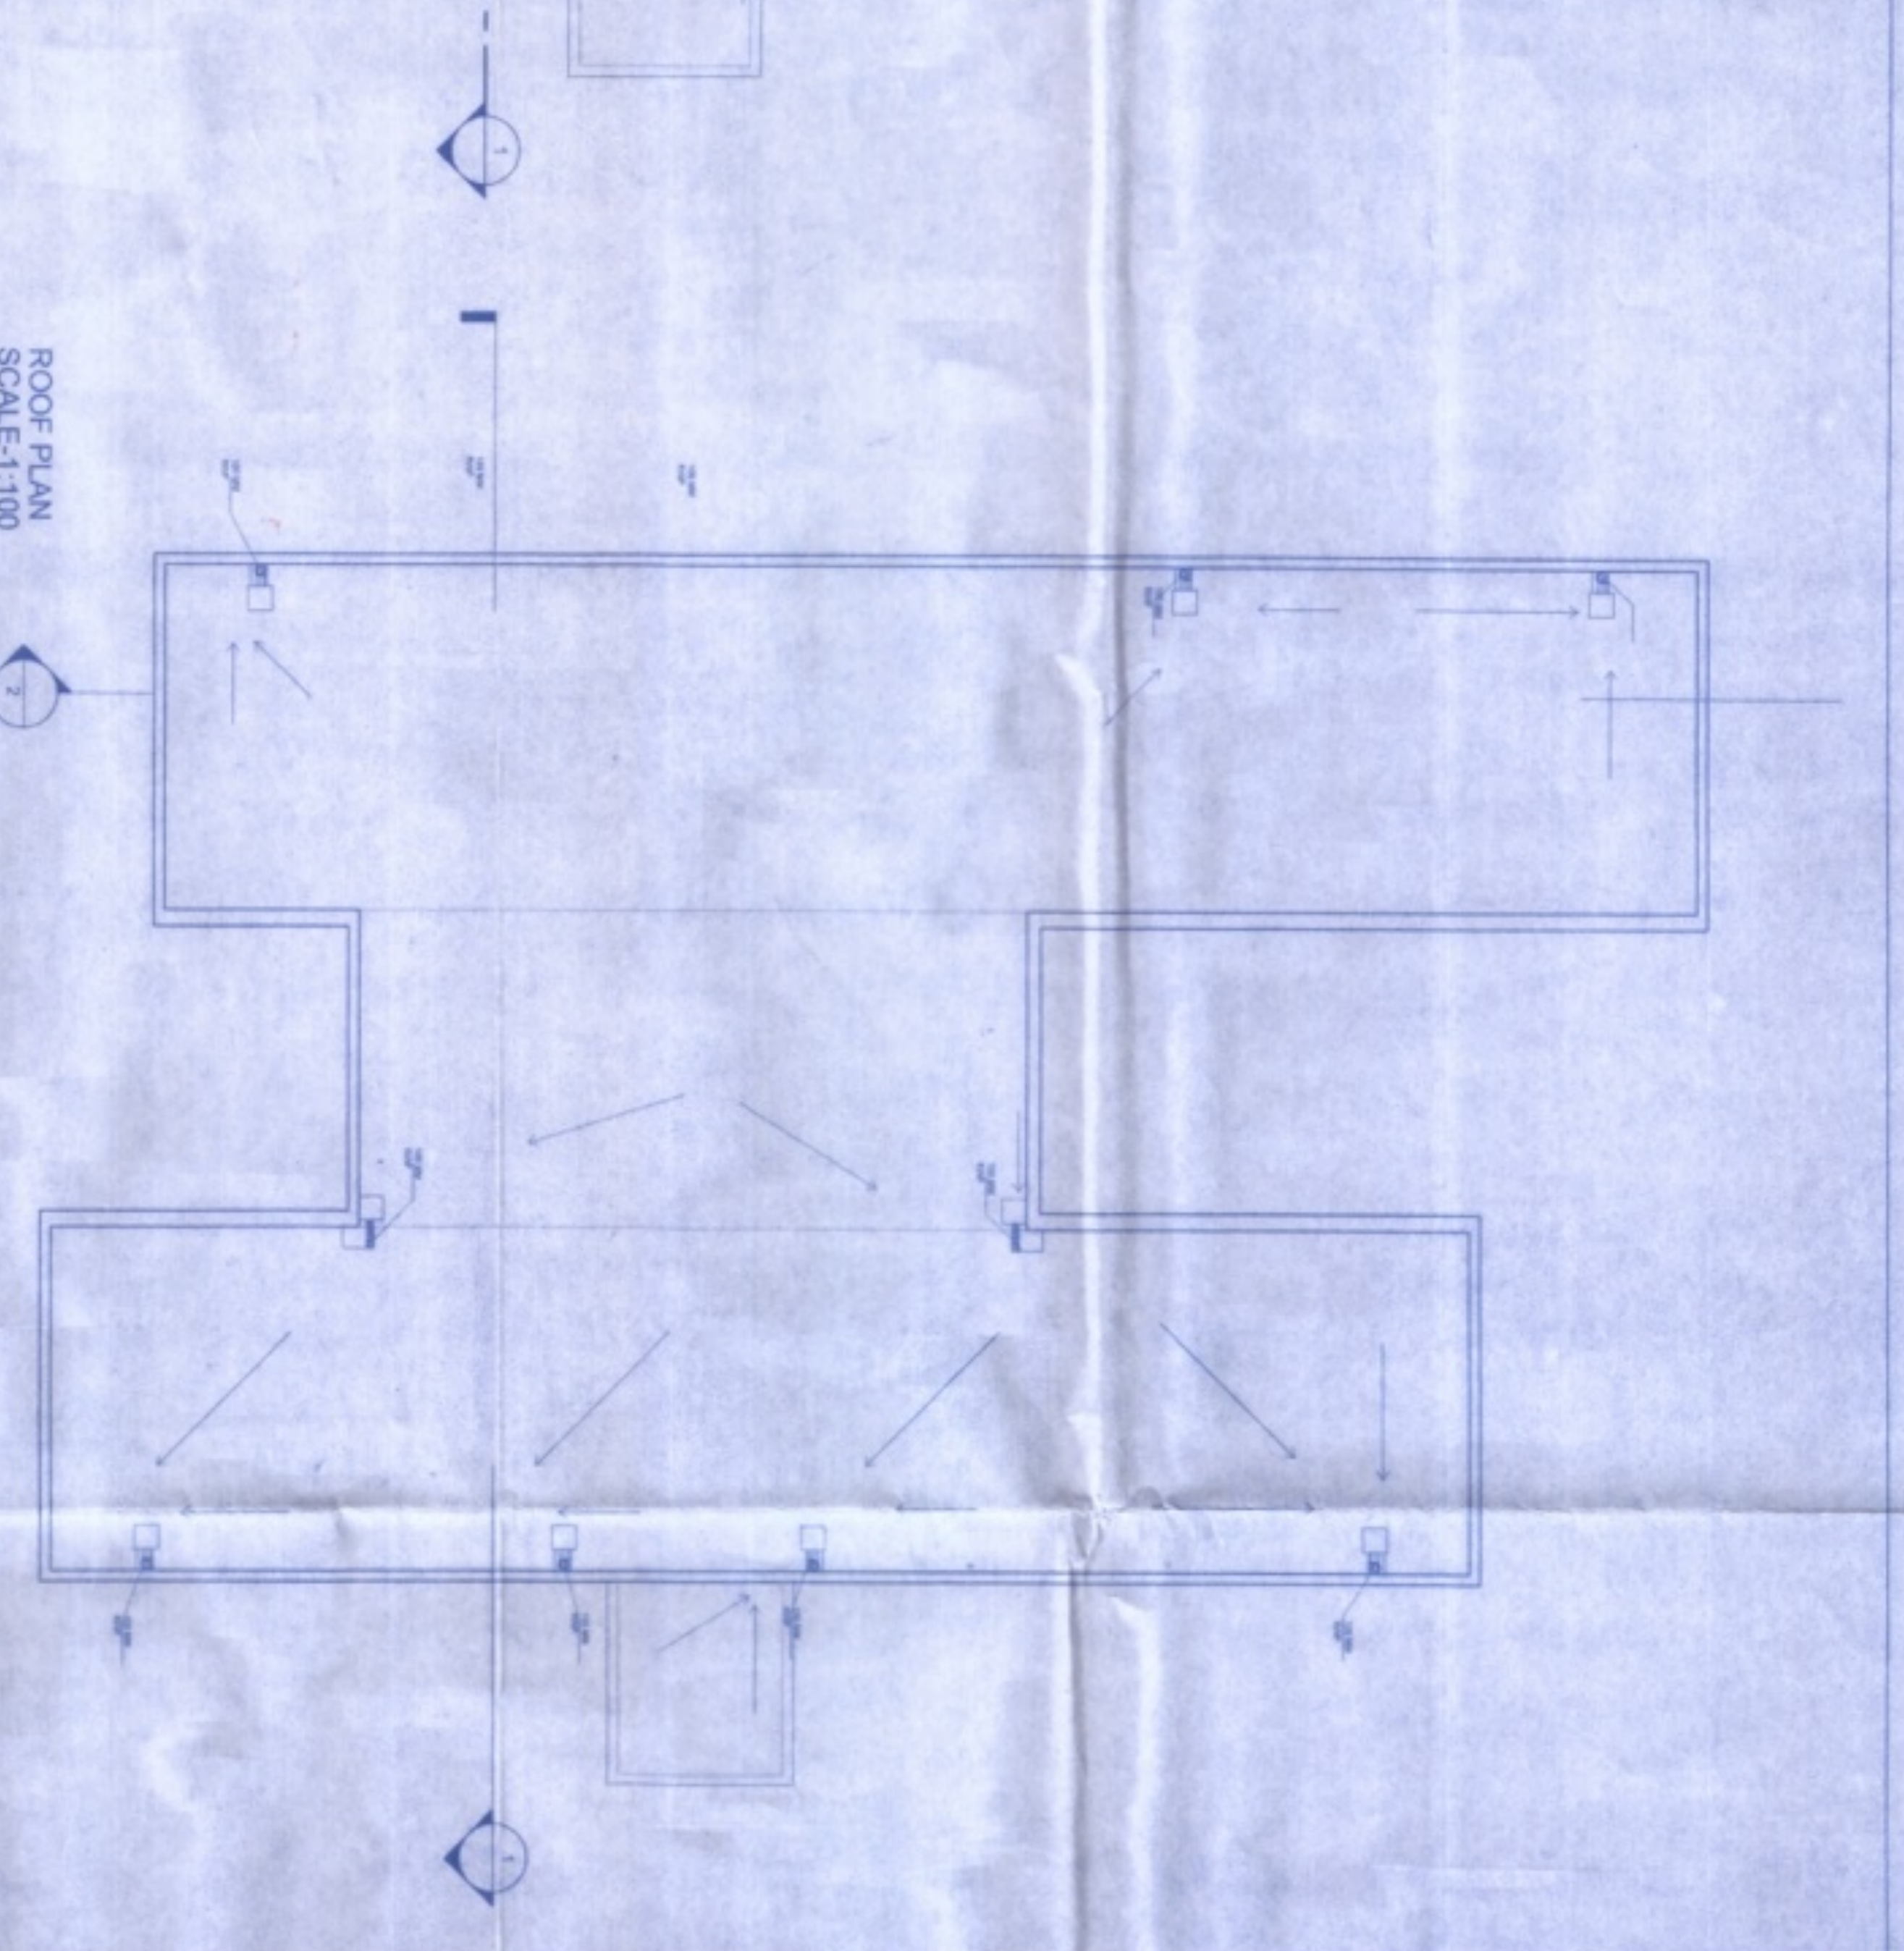

ROOF PLAN
SCALE: 1:100



SIDE ELEVATION
SCALE: 1:100

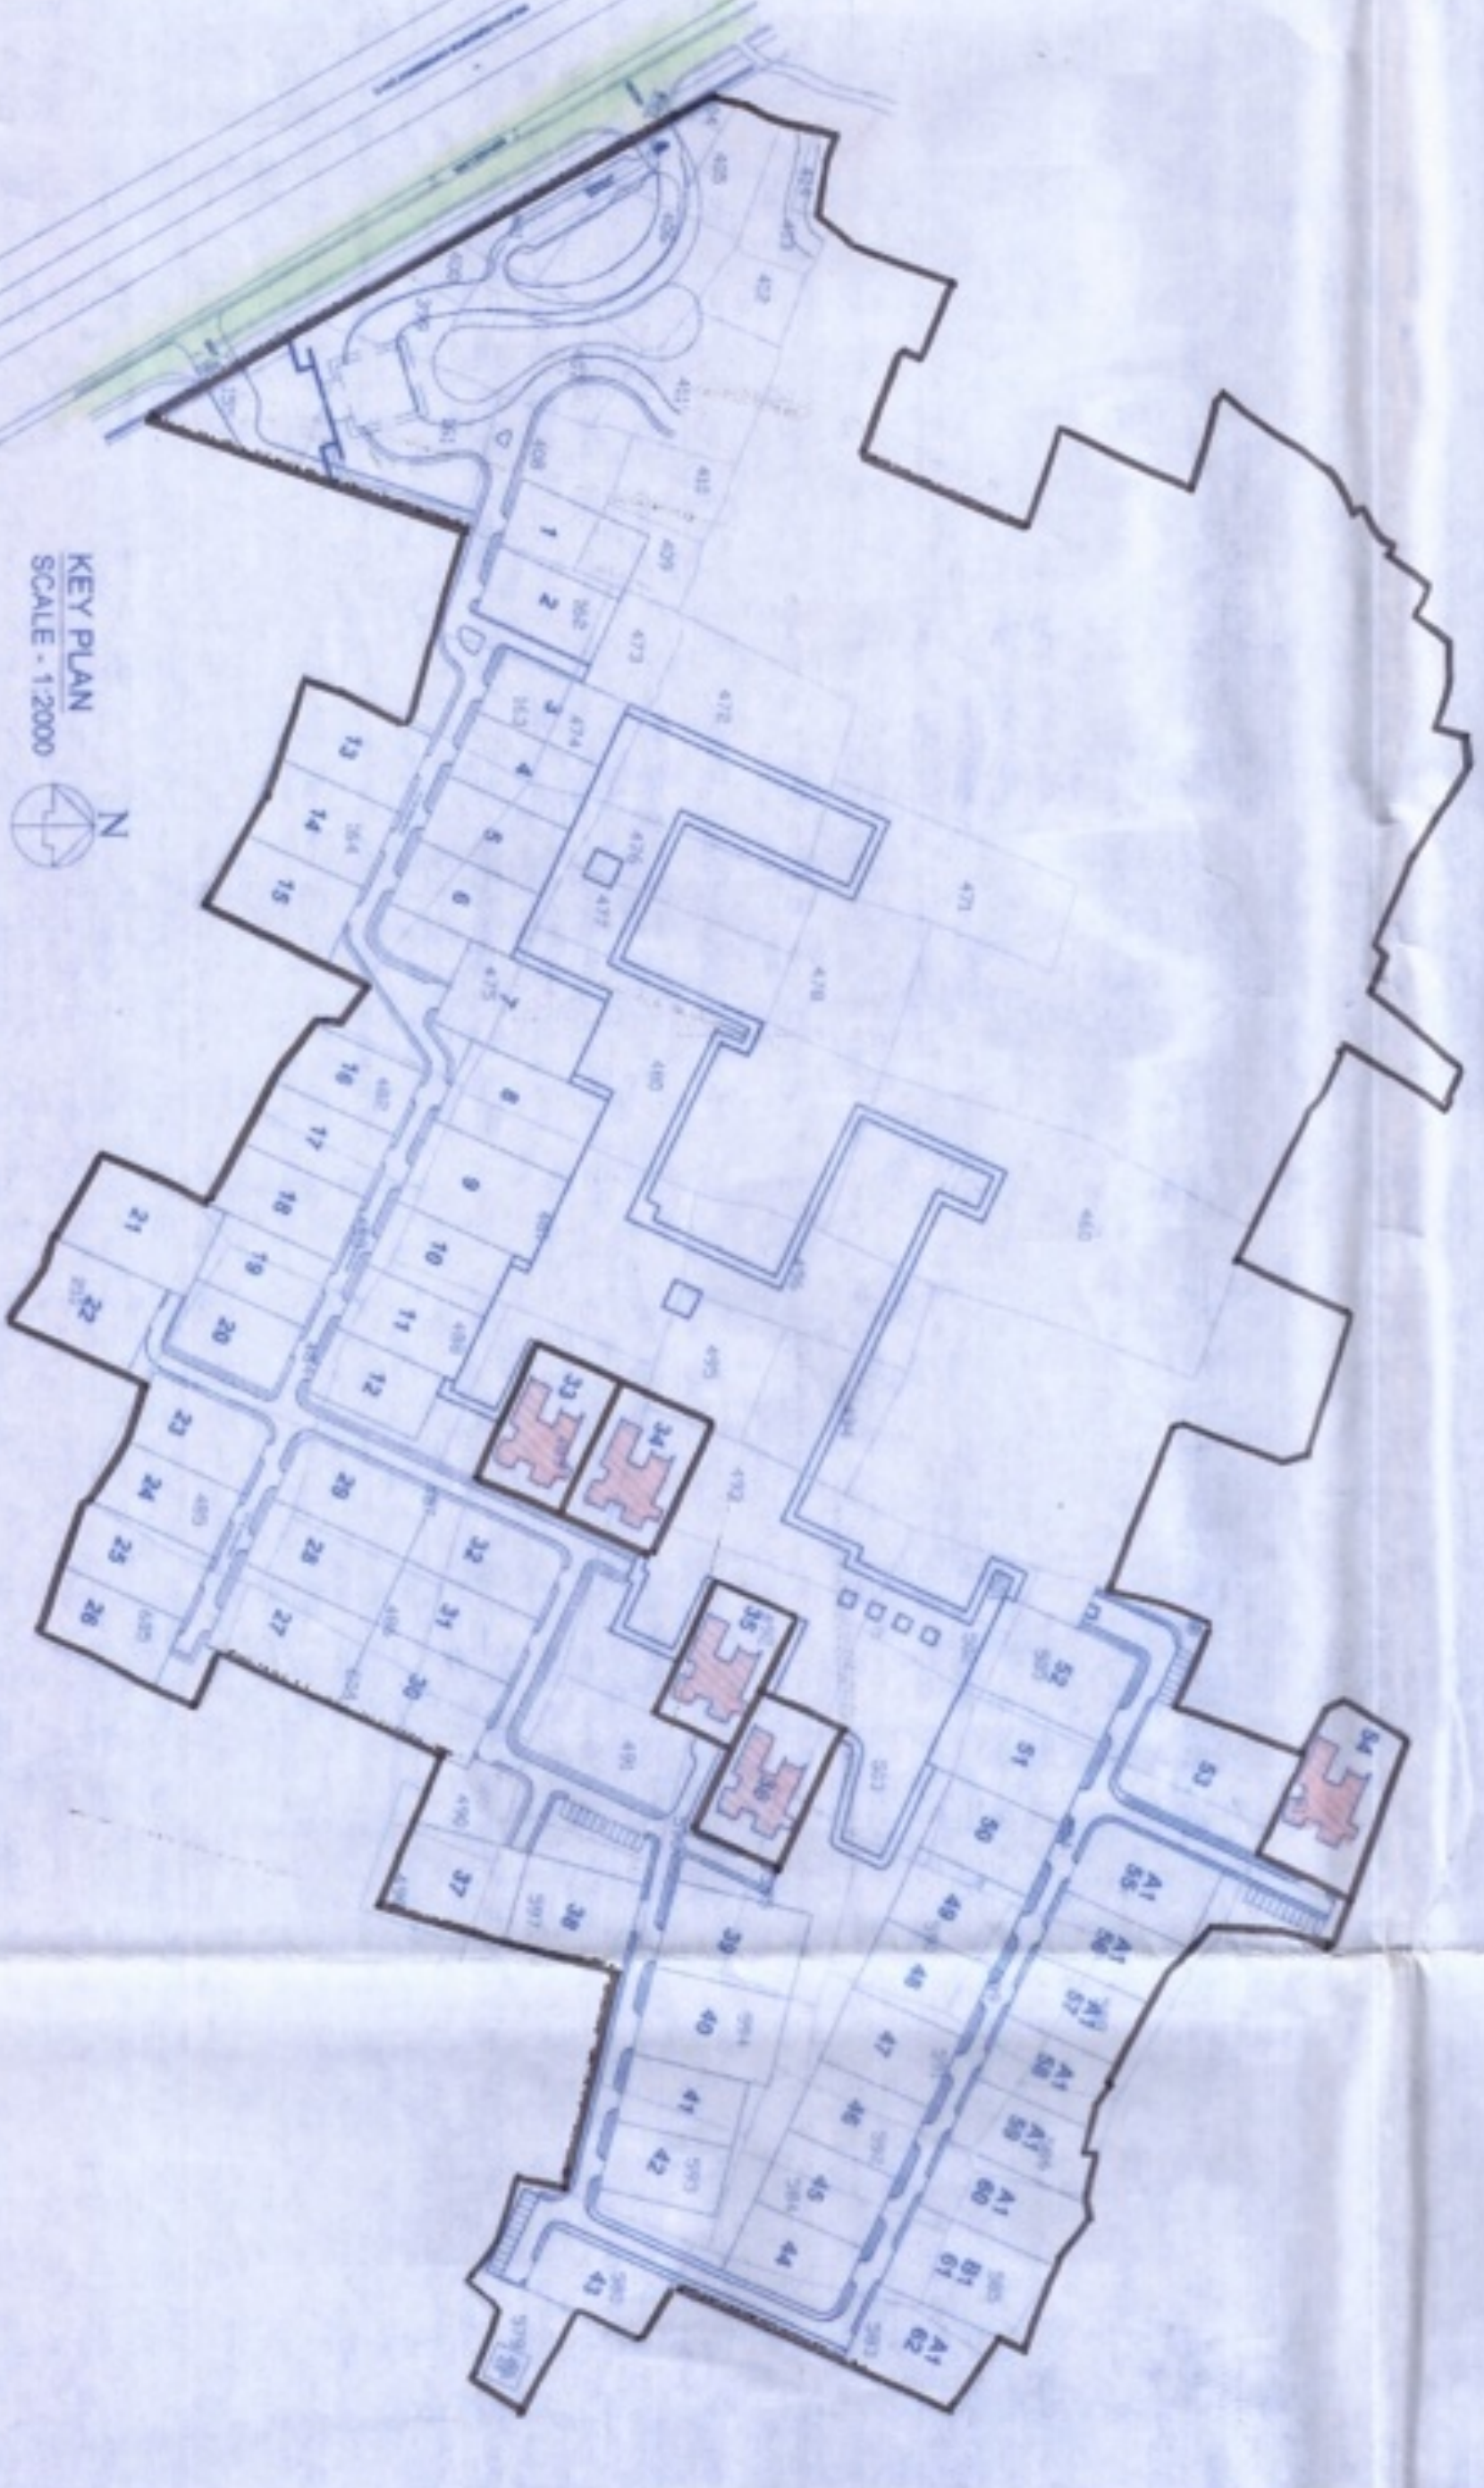

KEY PLAN
SCALE: 1:2000

A. GENERAL NOTES:

1. ALL DIMENSIONS ARE IN MILLIMETERS UNLESS OTHERWISE SPECIFIED.
2. ALL EXTERNAL WALLS ARE 200 THK. & INTERNAL PARTITION WALLS ARE 150 THK. UNLESS OTHERWISE MENTIONED.
3. ALL ELECTRICAL AND PLUMBING WORKS ARE CONSIDERED AS PER I.S. CODE.

B. AREA CALCULATIONS:

PROPOSED GROUND COVERAGE: 47.53 SQM
 BREAK UP OF BUILT UP AREA:
 GROUND FLOOR AREA: 300.72 SQM
 FIRST FLOOR AREA: 300.72 SQM
 TOTAL: 601.44 SQM
 TOTAL BUILT UP AREA: 794.87 SQM
 GROUND FLOOR AREA: 300.72 SQM
 FIRST FLOOR AREA: 300.72 SQM
 TOTAL: 601.44 SQM

C. DOOR WINDOW SCHEDULE:

SCHEDULE OF DOORS		SCHEDULE OF WINDOWS	
NO.	DESCRIPTION	NO.	DESCRIPTION
1	WOODEN DOOR WITH GLASS PANEL	1	WOODEN WINDOW WITH GLASS PANEL
2	WOODEN DOOR WITH GLASS PANEL	2	WOODEN WINDOW WITH GLASS PANEL
3	WOODEN DOOR WITH GLASS PANEL	3	WOODEN WINDOW WITH GLASS PANEL
50	WOODEN DOOR WITH GLASS PANEL	50	WOODEN WINDOW WITH GLASS PANEL

D. SIGNATURE OF OWNER:

SIGNATURE OF OWNER
 VIVEK SINGH BATHORE
 OWNER

E. CERTIFICATE OF STRUCTURAL ENGINEER:

CERTIFIED THAT THE STRUCTURAL DESIGN & DRAWINGS OF BOTH FOUNDATION & SUPER STRUCTURE OF THE BUILDING HAS BEEN MADE BY ME CONSIDERING ALL POSSIBLE LOADS INCLUDING THE SEISMIC LOAD AS PER THE NATIONAL BUILDING CODE OF INDIA AND CERTIFIED THAT IT IS SAFE AND STABLE IN ALL RESPECTS.

SIGNATURE OF ARCHITECT
 VIVEK SINGH BATHORE
 ARCHITECT

F. CERTIFICATE OF ARCHITECT:

I CERTIFY THE PLAN HERE WITH FULL RESPONSIBILITY THAT THE BUILDING PLAN HAS BEEN DRAWN UP AS PER BUILDING BY-LAWS. THE BUILD UP AREA IS NOT A TANK OR FILLED UP TANK AND ALSO CONSIDERED THE SAND BUILDING IS SAFE AND STABLE IN ALL RESPECTS.

SIGNATURE OF ARCHITECT
 VIVEK SINGH BATHORE
 ARCHITECT

G. PROJECT:

PROPOSED TYPICAL G+1 BUNGALOW (TYPE-B3) FOR RESIDENTIAL COMPLEX AT DAG 408, 409, 162, 473, 163, 164, 474, 475, 480, 481, 482, 483, 484, 485, 210, 605, 486, 487, 488, 604, 489, 490, 495, 496, 497, 596, 595, 593, 594, 580, 583, 584, 585, 586, 588, 592, 591, 590, 589, 588, 504, 505, 513, MOULZA-SOMSARA & SRIRAMPUR P. S. -DADPUR, P. O. -HAWAL, DIST. -HOOLA, WEST BENGAL.

H. CLIENT:

GOD BALAJI TRADELINK PVT. LTD.
 14 N S Road, Kolkata-700001

I. ARCHITECTS:

ARCHITECTS: 09-7-2018
 GOD BALAJI TRADELINK PVT. LTD.
 14 N S Road, Kolkata-700001

J. SANCTION DRAWING:

TITLE: SITE PLAN, KEY PLAN, ELEVATIONS & SECTIONS OF BUNGALOW (TYPE - B3)
 DATE: 07/06/2018
 SCALE: 1:1000