




FRONT ELEVATION
SCALE: 1:100

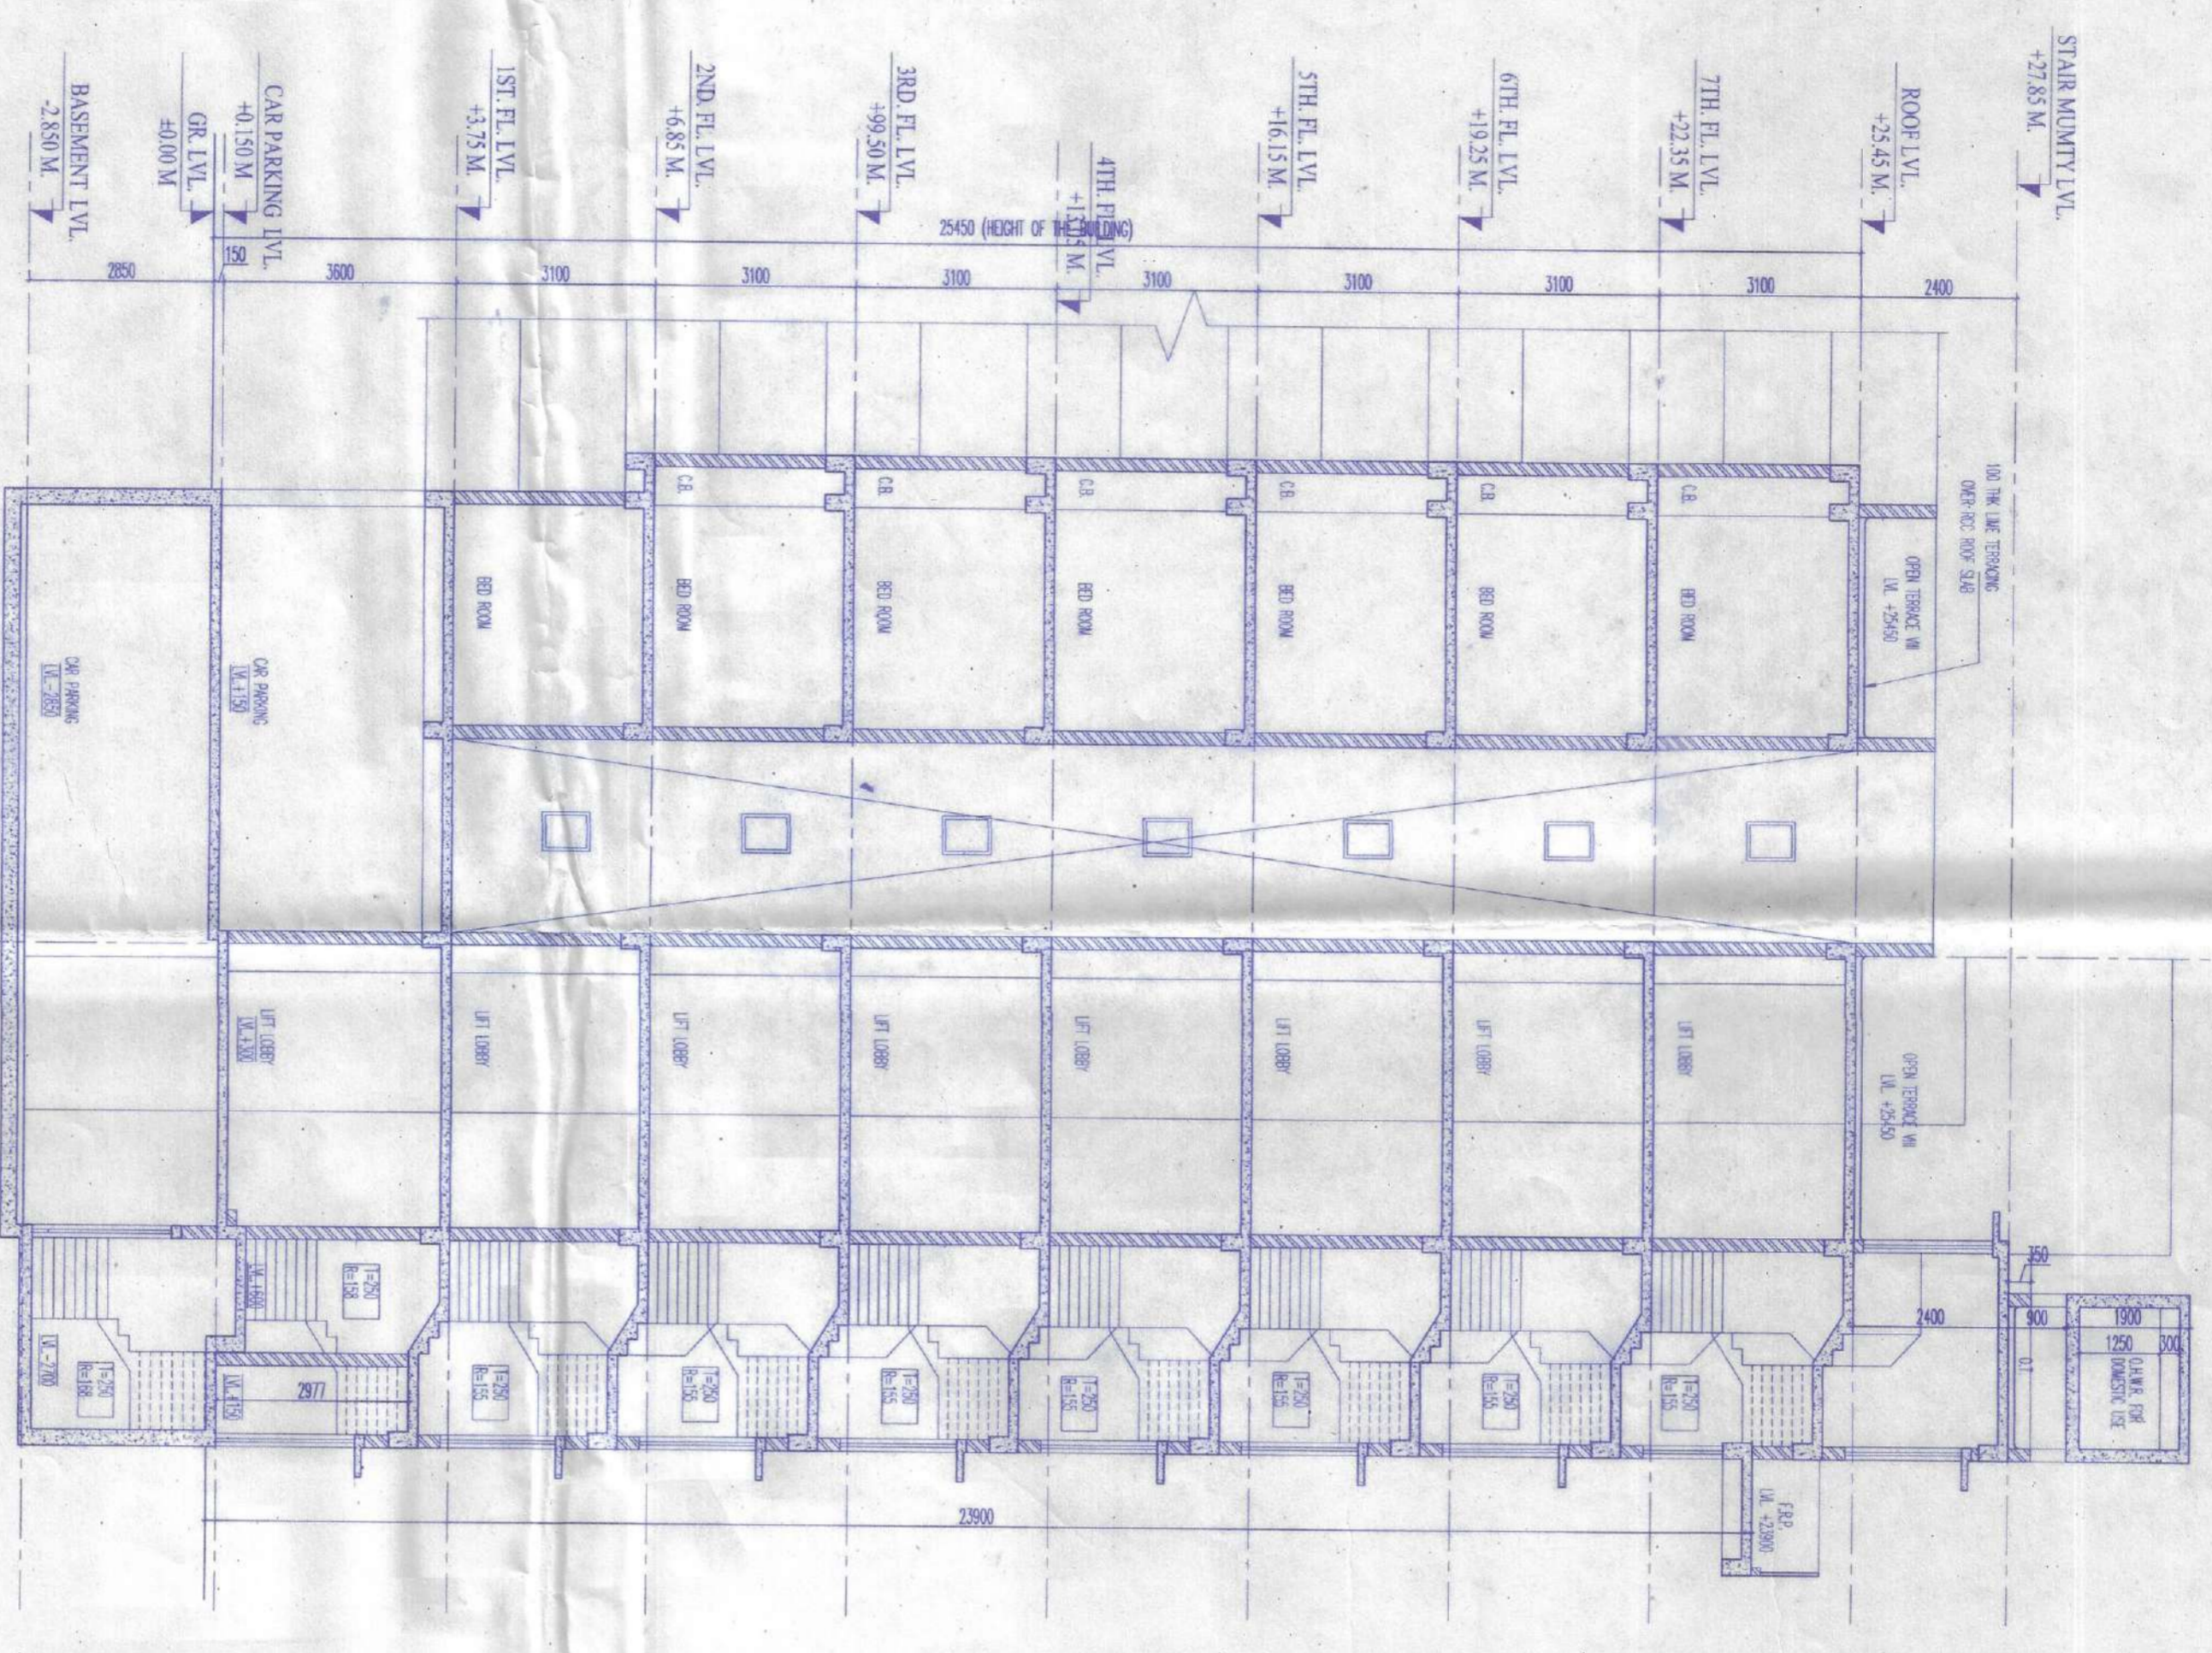


SECTION ON X2-X2
SCALE: 1:100

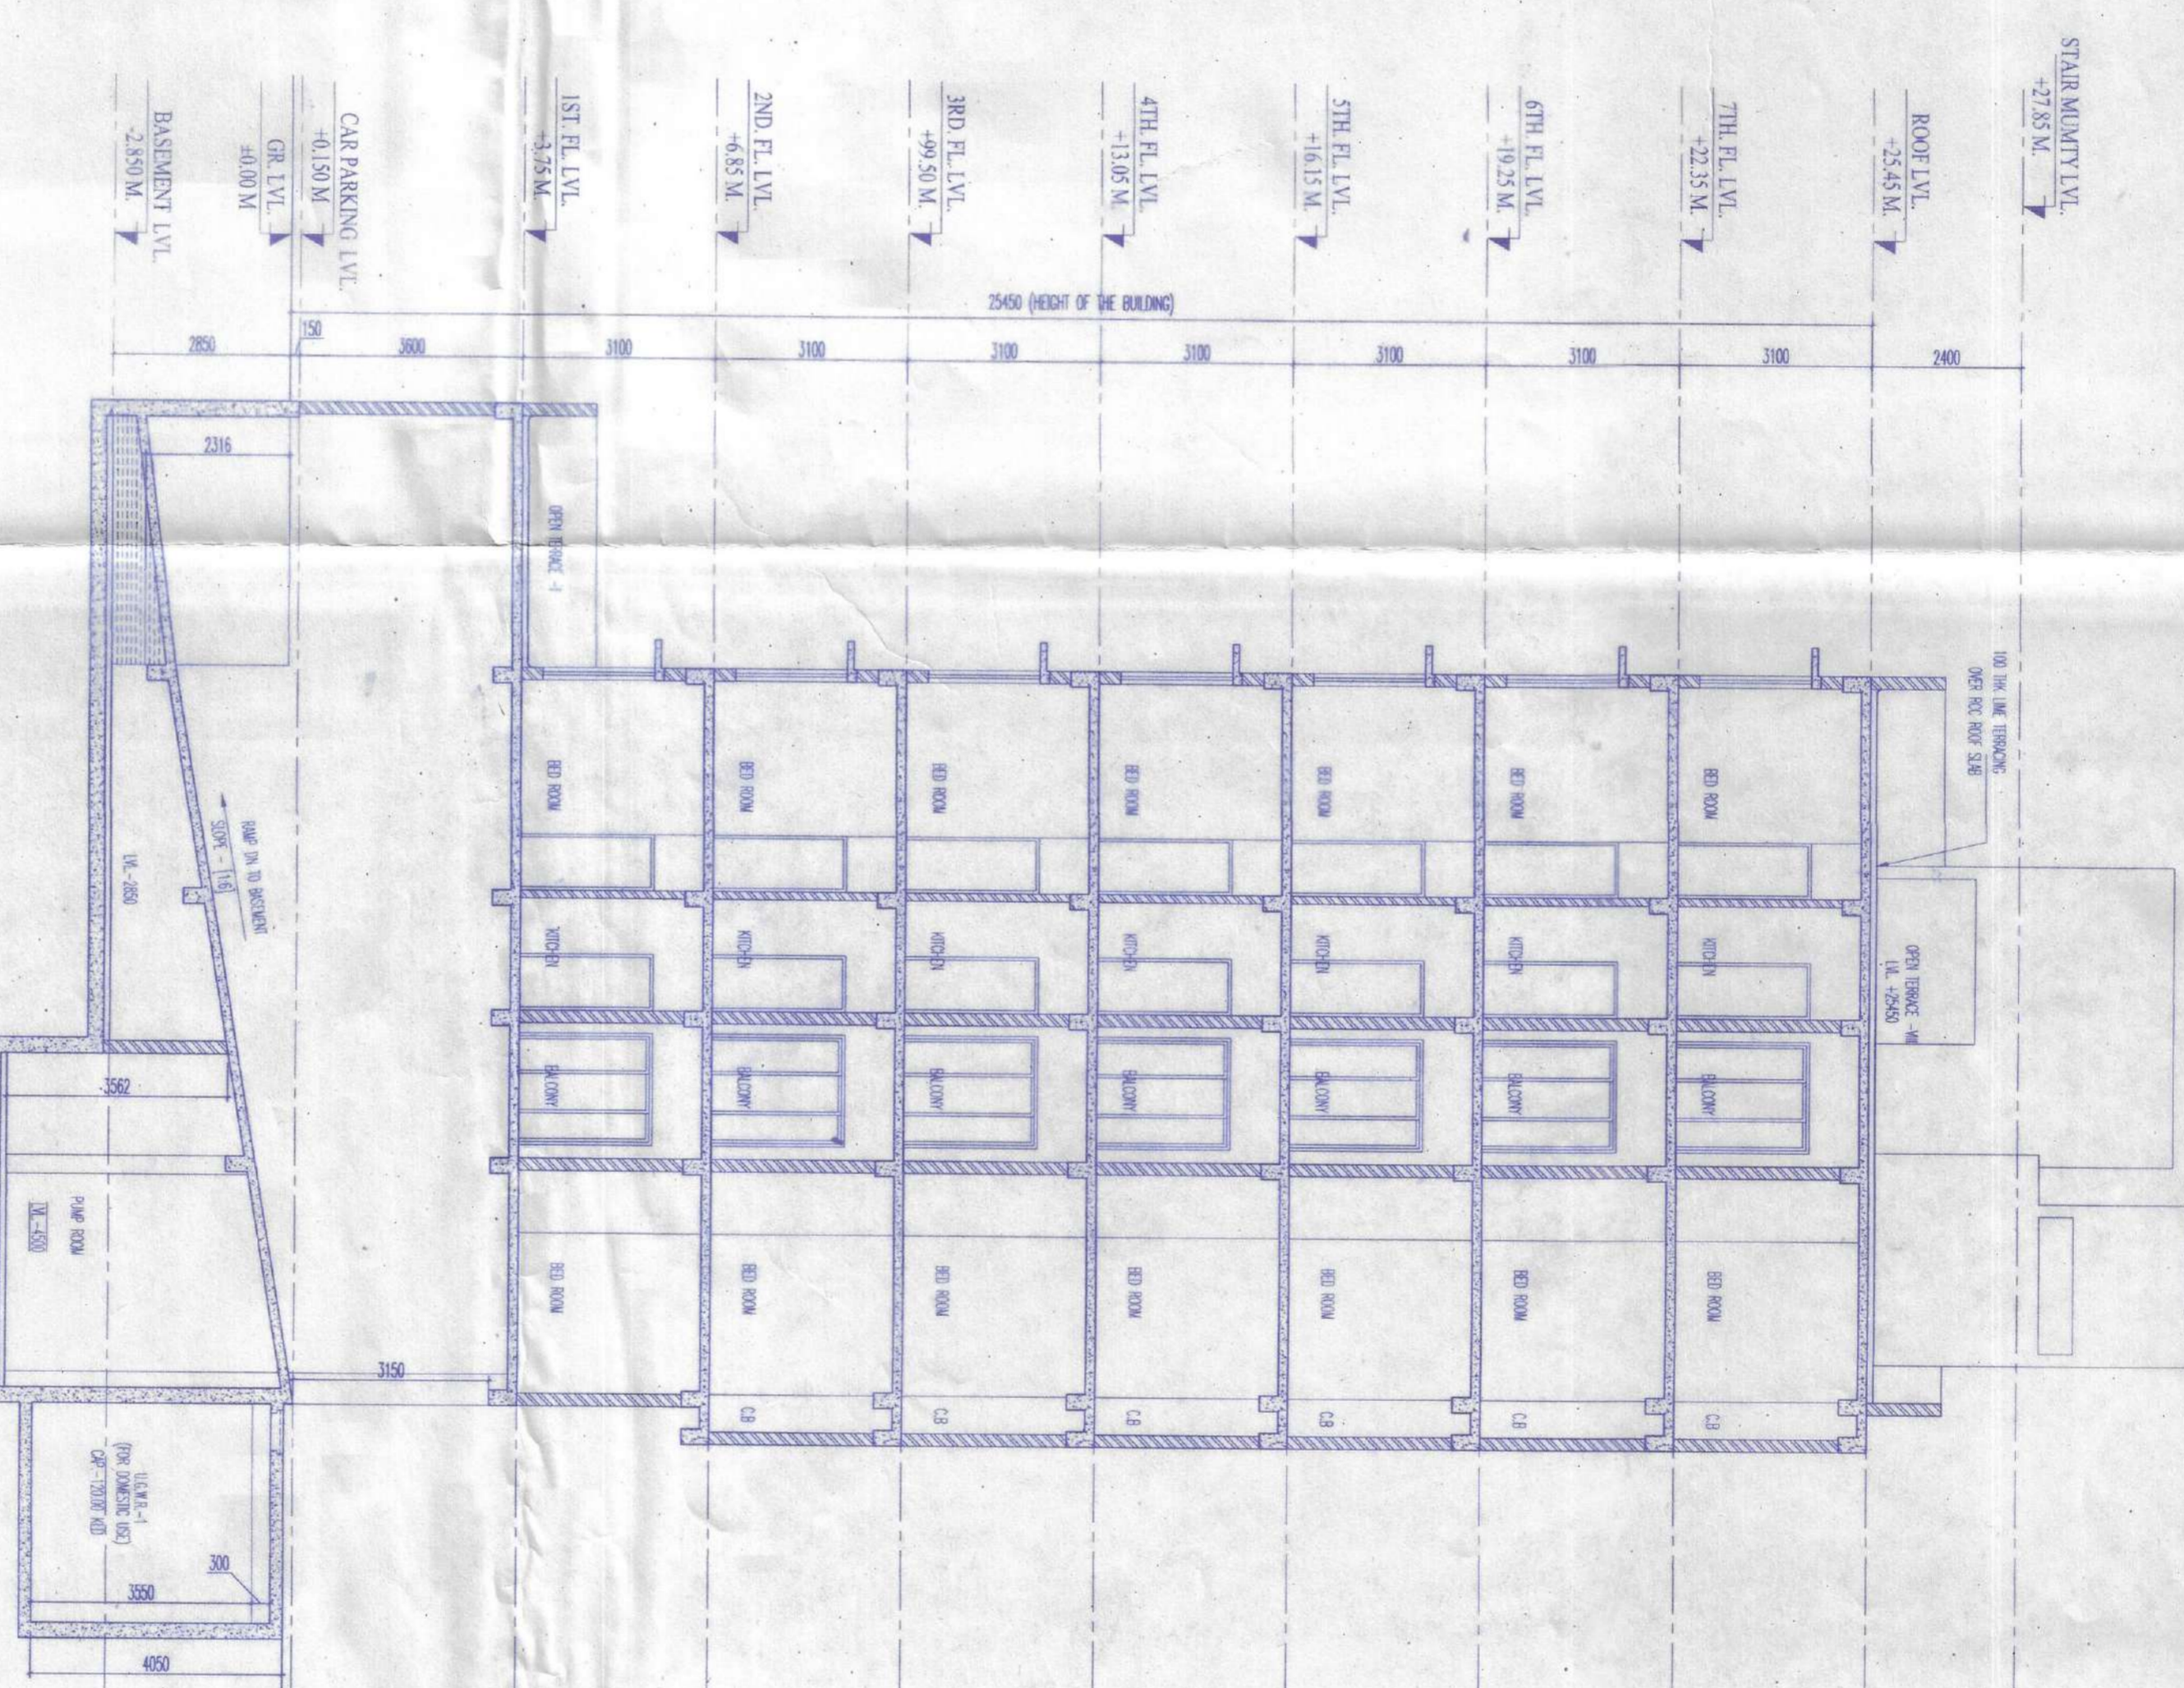

SECTION ON X3-X3
SCALE: 1:100

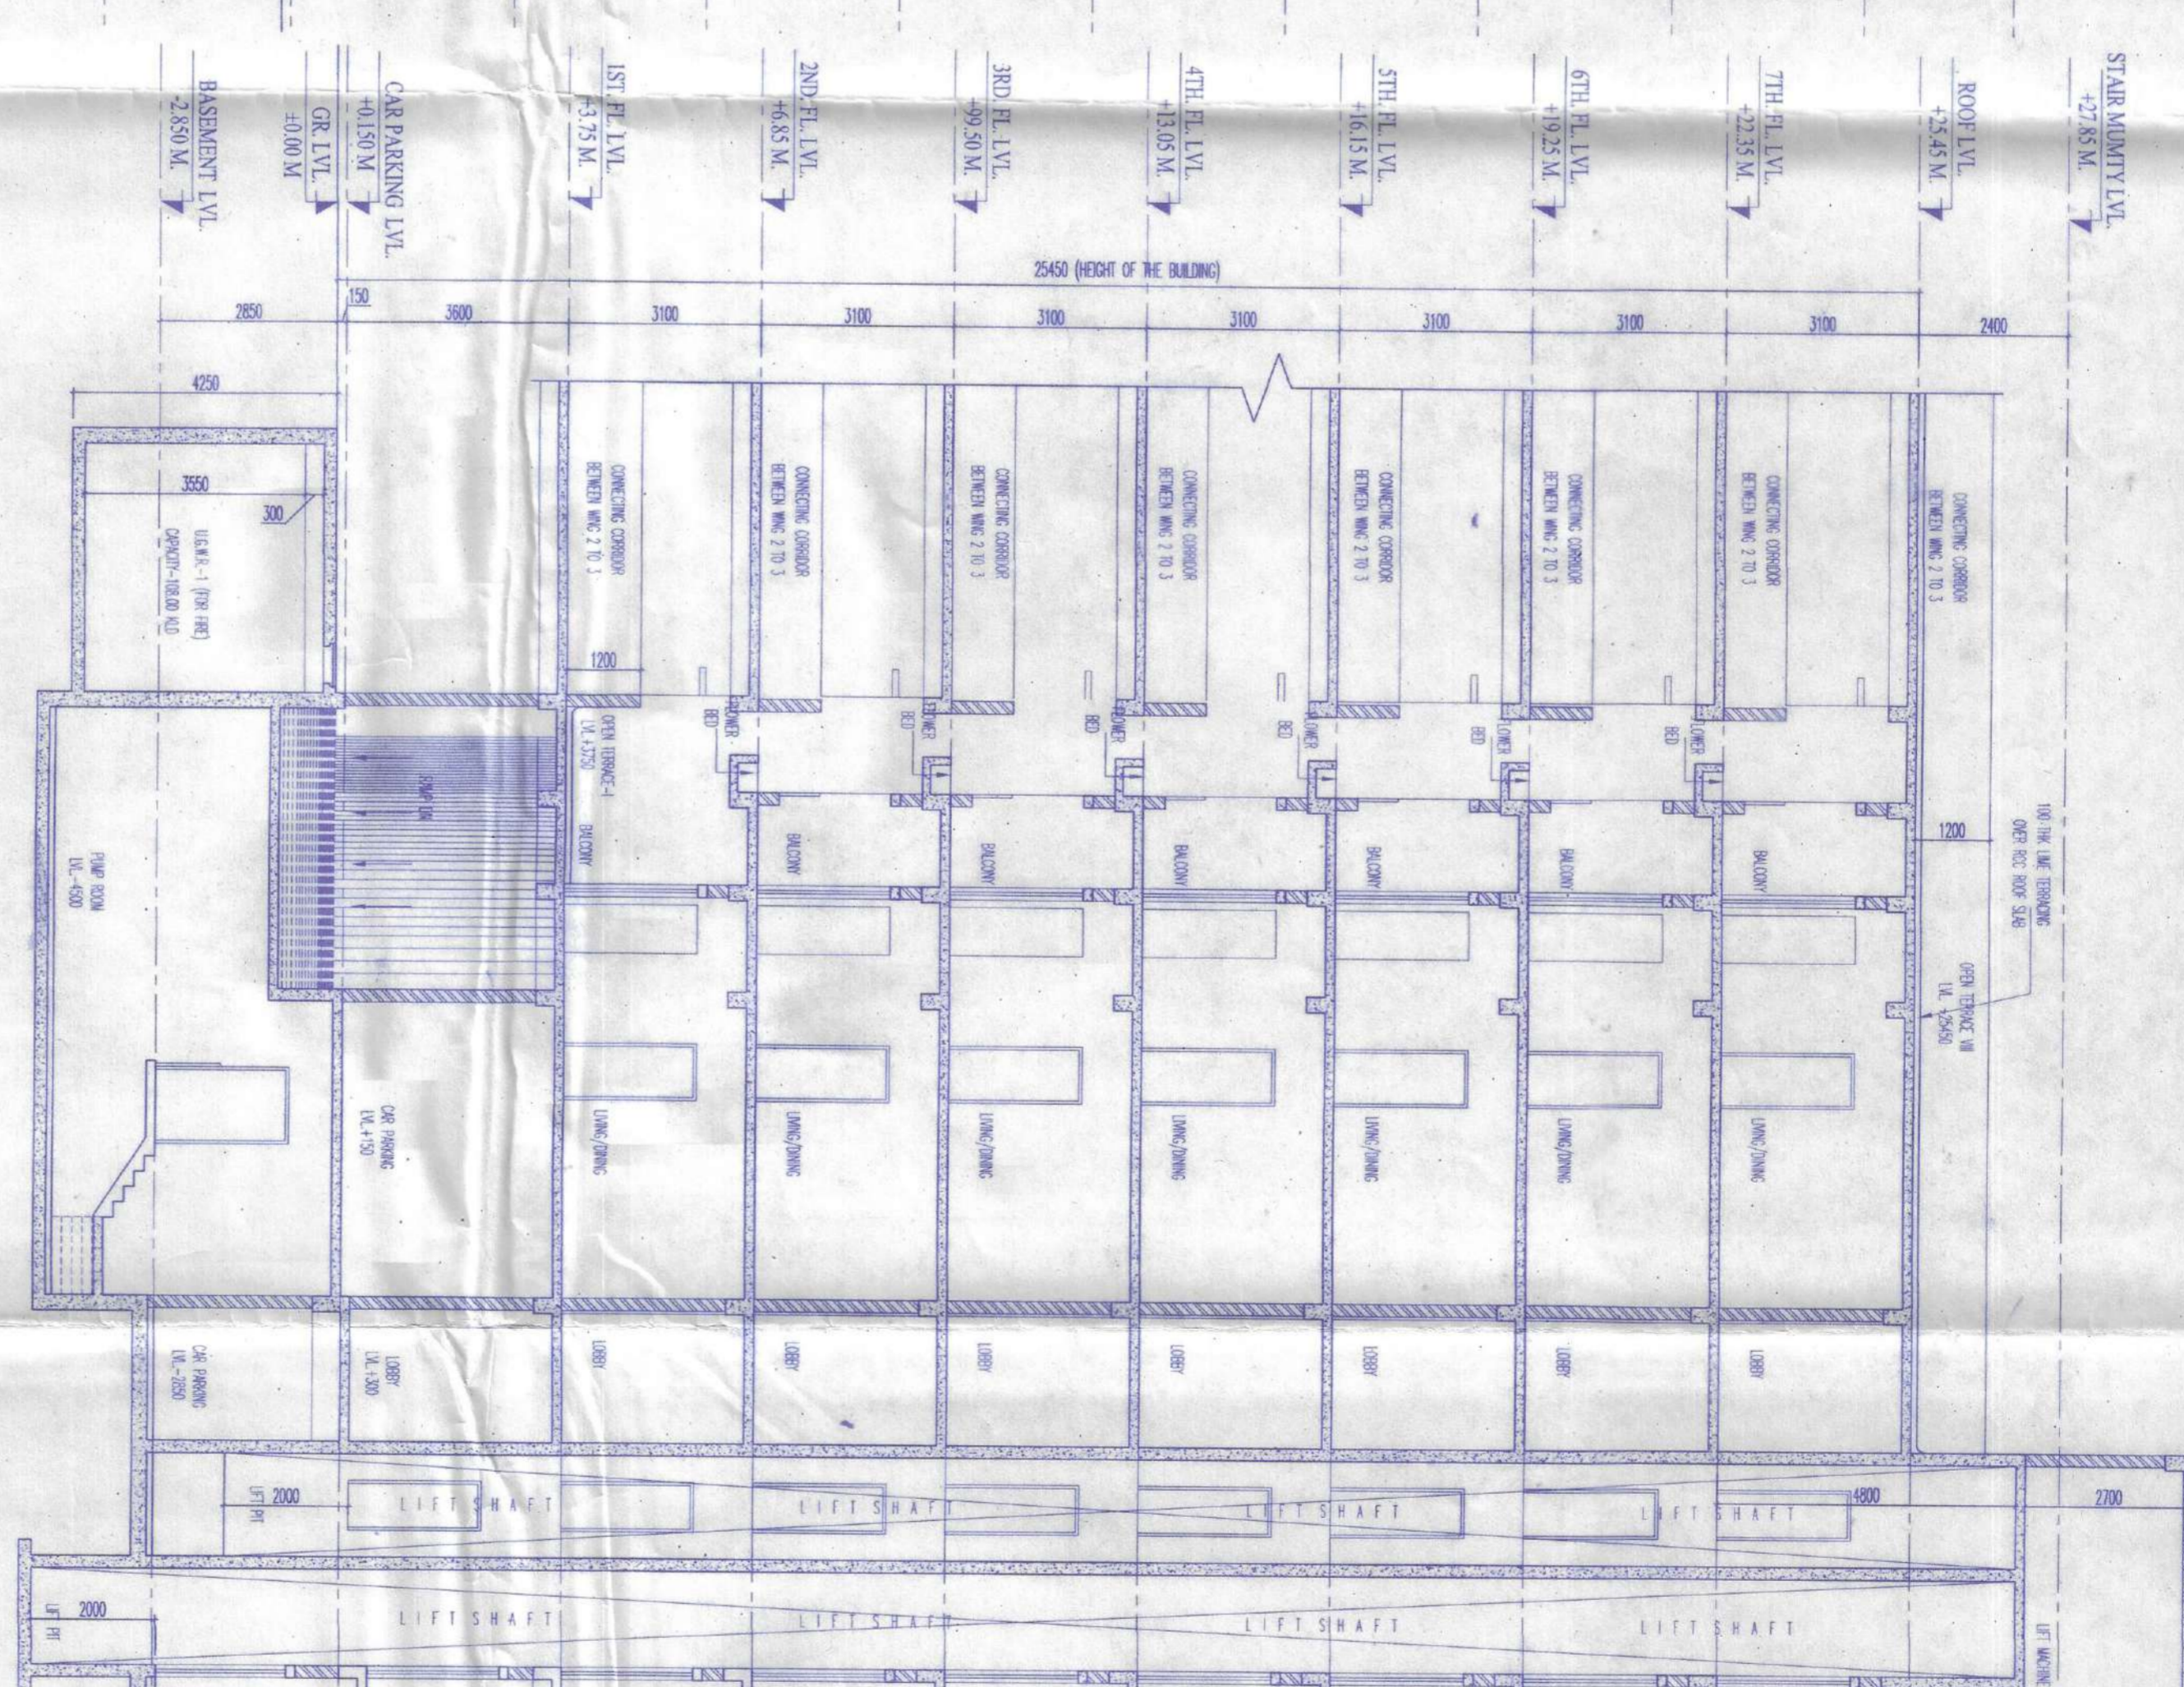

SECTION ON Y2-Y2
SCALE: 1:100

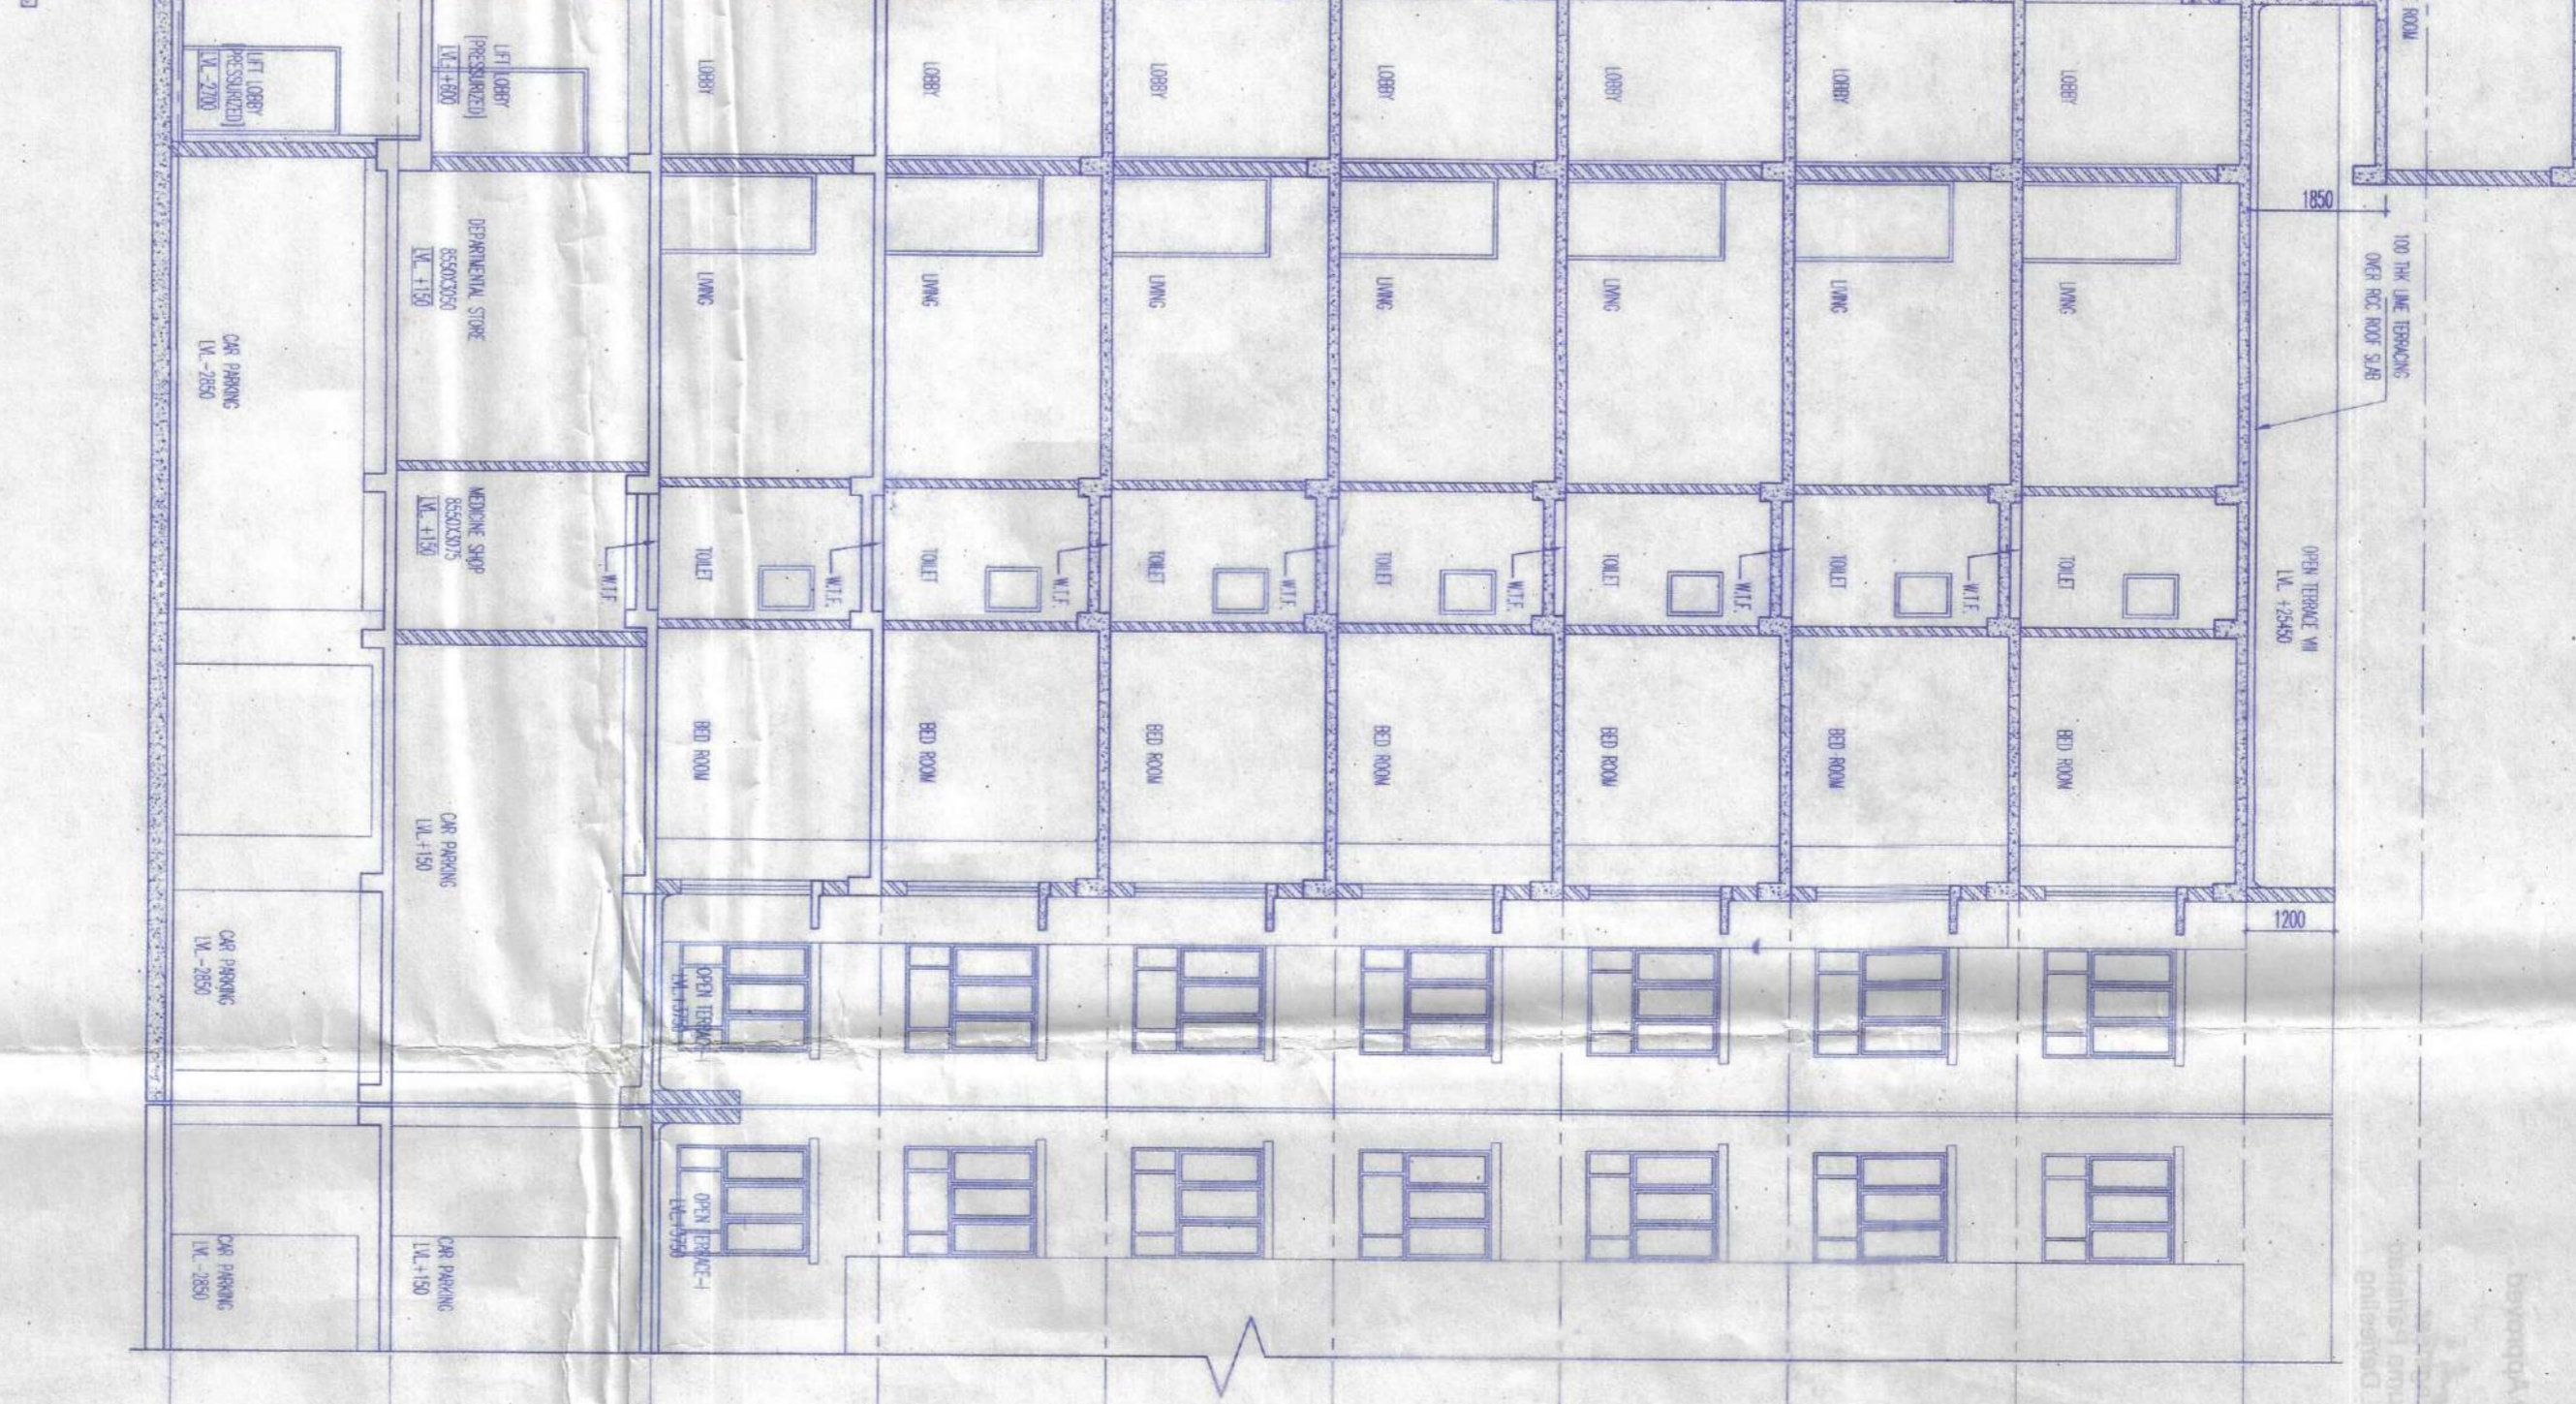

KEY PLAN
SCALE: 1:5

SHEET NO. 10/20

OWNER DETAILS:
MIA PROMAGIN ESTETIKA OTHERS
REPRESENTED BY ITS ATTORNEYS AT LAW
DEVELOPERS - PARTNER AMAN AGARWAL

DECLARATION OF STRUCTURAL ENGINEER
I, THE SIGNATURED ENGINEER, HEREBY CERTIFY THAT THE FOUNDATION DESIGN AND ALL THE STRUCTURAL DESIGN OF THE BUILDING HAS BEEN MADE BY ME OR UNDER MY SUPERVISION AND I AM NOT PROVIDING ANY GUARANTEE FOR THE SAFETY OF THE BUILDING. I AM NOT PROVIDING ANY GUARANTEE FOR THE SAFETY OF THE BUILDING.

(FOR SOIL ONLY)

DIR. ANJANA KUMAR DUTTA
Sole Proprietor
M/S. ANJANA KUMAR DUTTA
Civil Engineering
No. 10/20

DECLARATION OF ARCHITECT
I, THE SIGNATURED ARCHITECT, HEREBY CERTIFY THAT THE PLAN HAS BEEN DESIGNED AND DRAWN UP AS PER THE REQUIREMENTS OF THE BUILDING ACT AND ALL THE REGULATIONS AND BY-LAWS AND I AM NOT PROVIDING ANY GUARANTEE FOR THE SAFETY OF THE BUILDING. I AM NOT PROVIDING ANY GUARANTEE FOR THE SAFETY OF THE BUILDING.

MATIL SHUKLA (BANKU)
C/O. 10/20

DECLARATION OF OWNER
I, THE SIGNATURED OWNER, HEREBY CERTIFY THAT THE PLAN HAS BEEN DESIGNED AND DRAWN UP AS PER THE REQUIREMENTS OF THE BUILDING ACT AND ALL THE REGULATIONS AND BY-LAWS AND I AM NOT PROVIDING ANY GUARANTEE FOR THE SAFETY OF THE BUILDING. I AM NOT PROVIDING ANY GUARANTEE FOR THE SAFETY OF THE BUILDING.

AS PER THE PARTNER OF
MIA PROMAGIN ESTETIKA OTHERS
REPRESENTED BY ITS ATTORNEYS AT LAW
DEVELOPERS - PARTNER AMAN AGARWAL

AS PER THE PARTNER OF
MIA PROMAGIN ESTETIKA OTHERS
REPRESENTED BY ITS ATTORNEYS AT LAW
DEVELOPERS - PARTNER AMAN AGARWAL

