

OWNER DETAILS:  
**MAA POORNAGRI ESTATES, OTHERS**  
 REPRESENTED BY ITS ATTORNEY N B  
 DEVIKUMAR - (PARTNER AMAN AGRAWAL)



DECLARATION OF STRUCTURAL ENGINEER  
 THE STRUCTURAL DESIGN/DRAWINGS OF 30TH FLOOR AND  
 31ST FLOOR OF THE BUILDING HAS BEEN MADE BY THE CONCERNED  
 REGISTERED ENGINEER/ARCHITECT/STRUCTURAL ENGINEER  
 (FOR SOIL ONLY)

DR. ANANT KUMAR DUTTA  
 Registered Structural Engineer  
 No. 193


DECLARATION OF ARCHITECT  
 I, THE ARCHITECT, HEREBY CERTIFY THAT THE DRAWINGS AND DESIGN  
 STRICTLY ACCORDING TO THE NATIONAL BUILDING CODE (NBC) 2005  
 & RELEVANT NOTIFICATION AND SHALL BE RESPONSIBLE FOR THE  
 SAFETY OF THE BUILDING

DECLARATION OF OWNER  
 I, THE OWNER, HEREBY CERTIFY THAT THE DRAWINGS AND DESIGN  
 STRICTLY ACCORDING TO THE NATIONAL BUILDING CODE (NBC) 2005  
 & RELEVANT NOTIFICATION AND SHALL BE RESPONSIBLE FOR THE  
 SAFETY OF THE BUILDING


**DETAIL PLAN OF LEFT MACHINE ROOM**  
 SCALE: 1:100

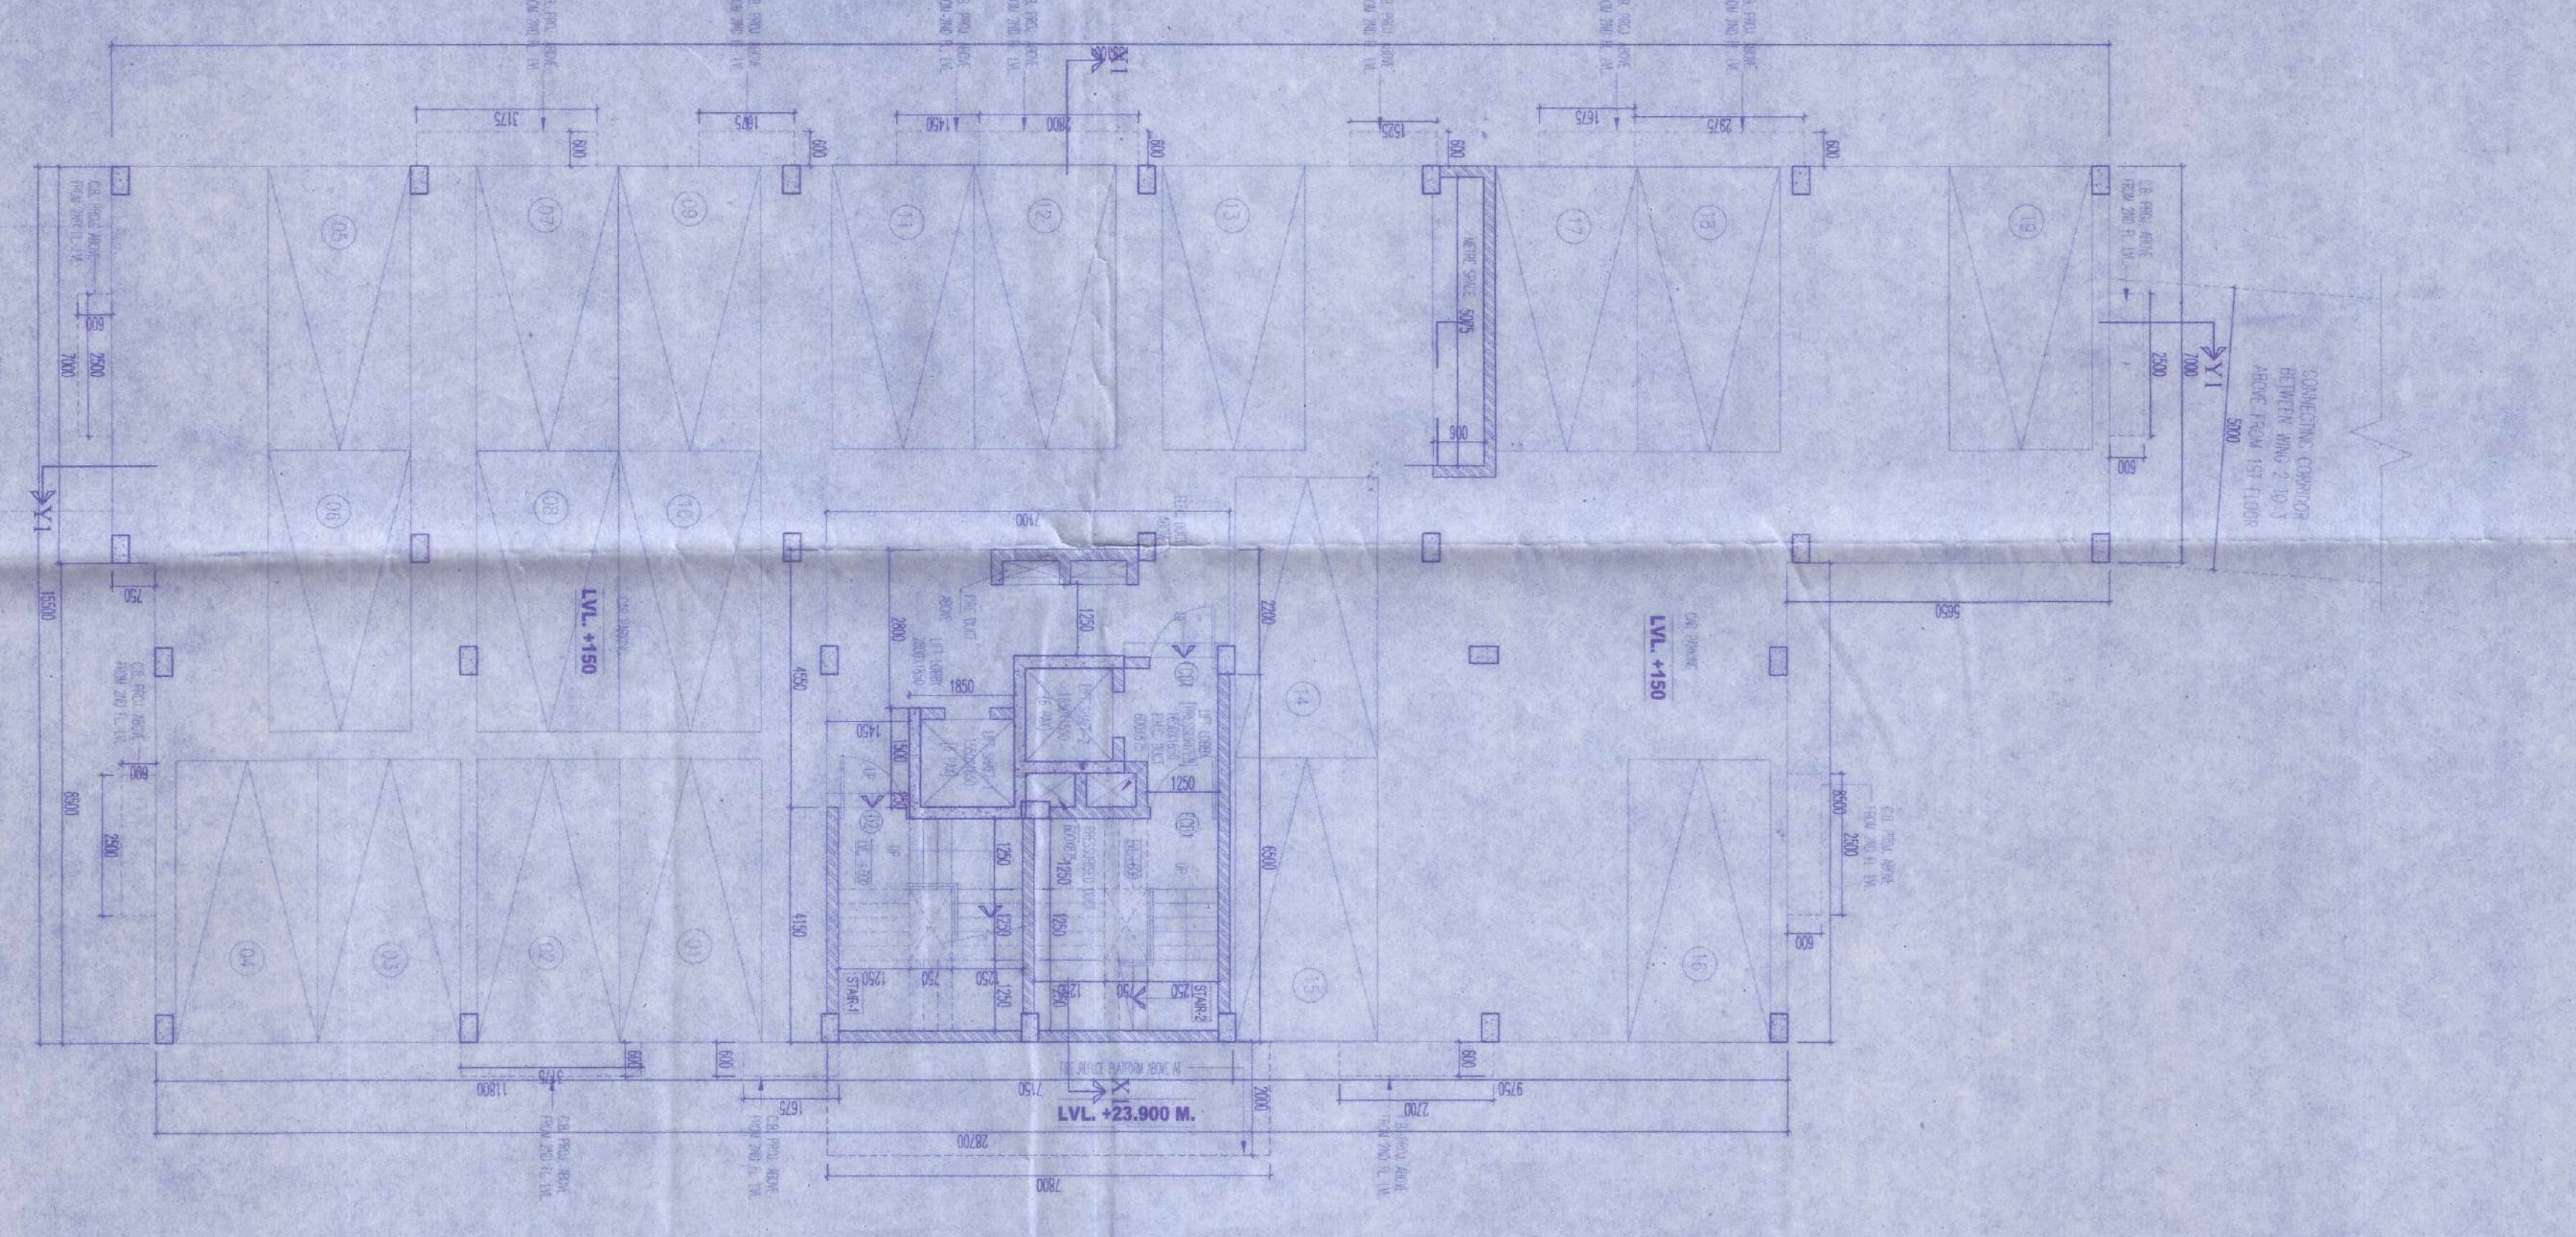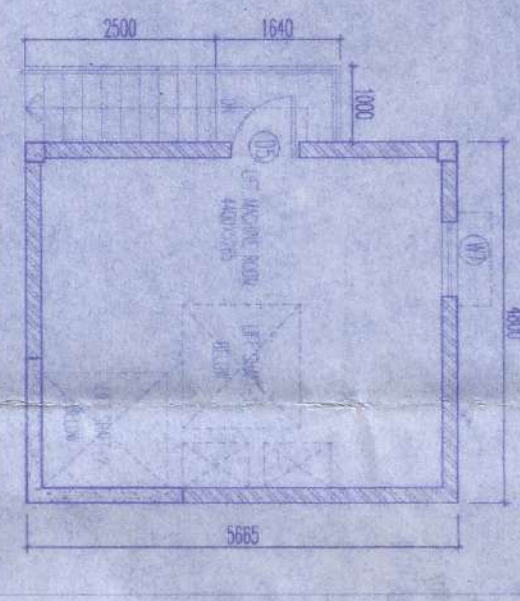


GROUND FLOOR PLAN  
 SCALE: 1:100

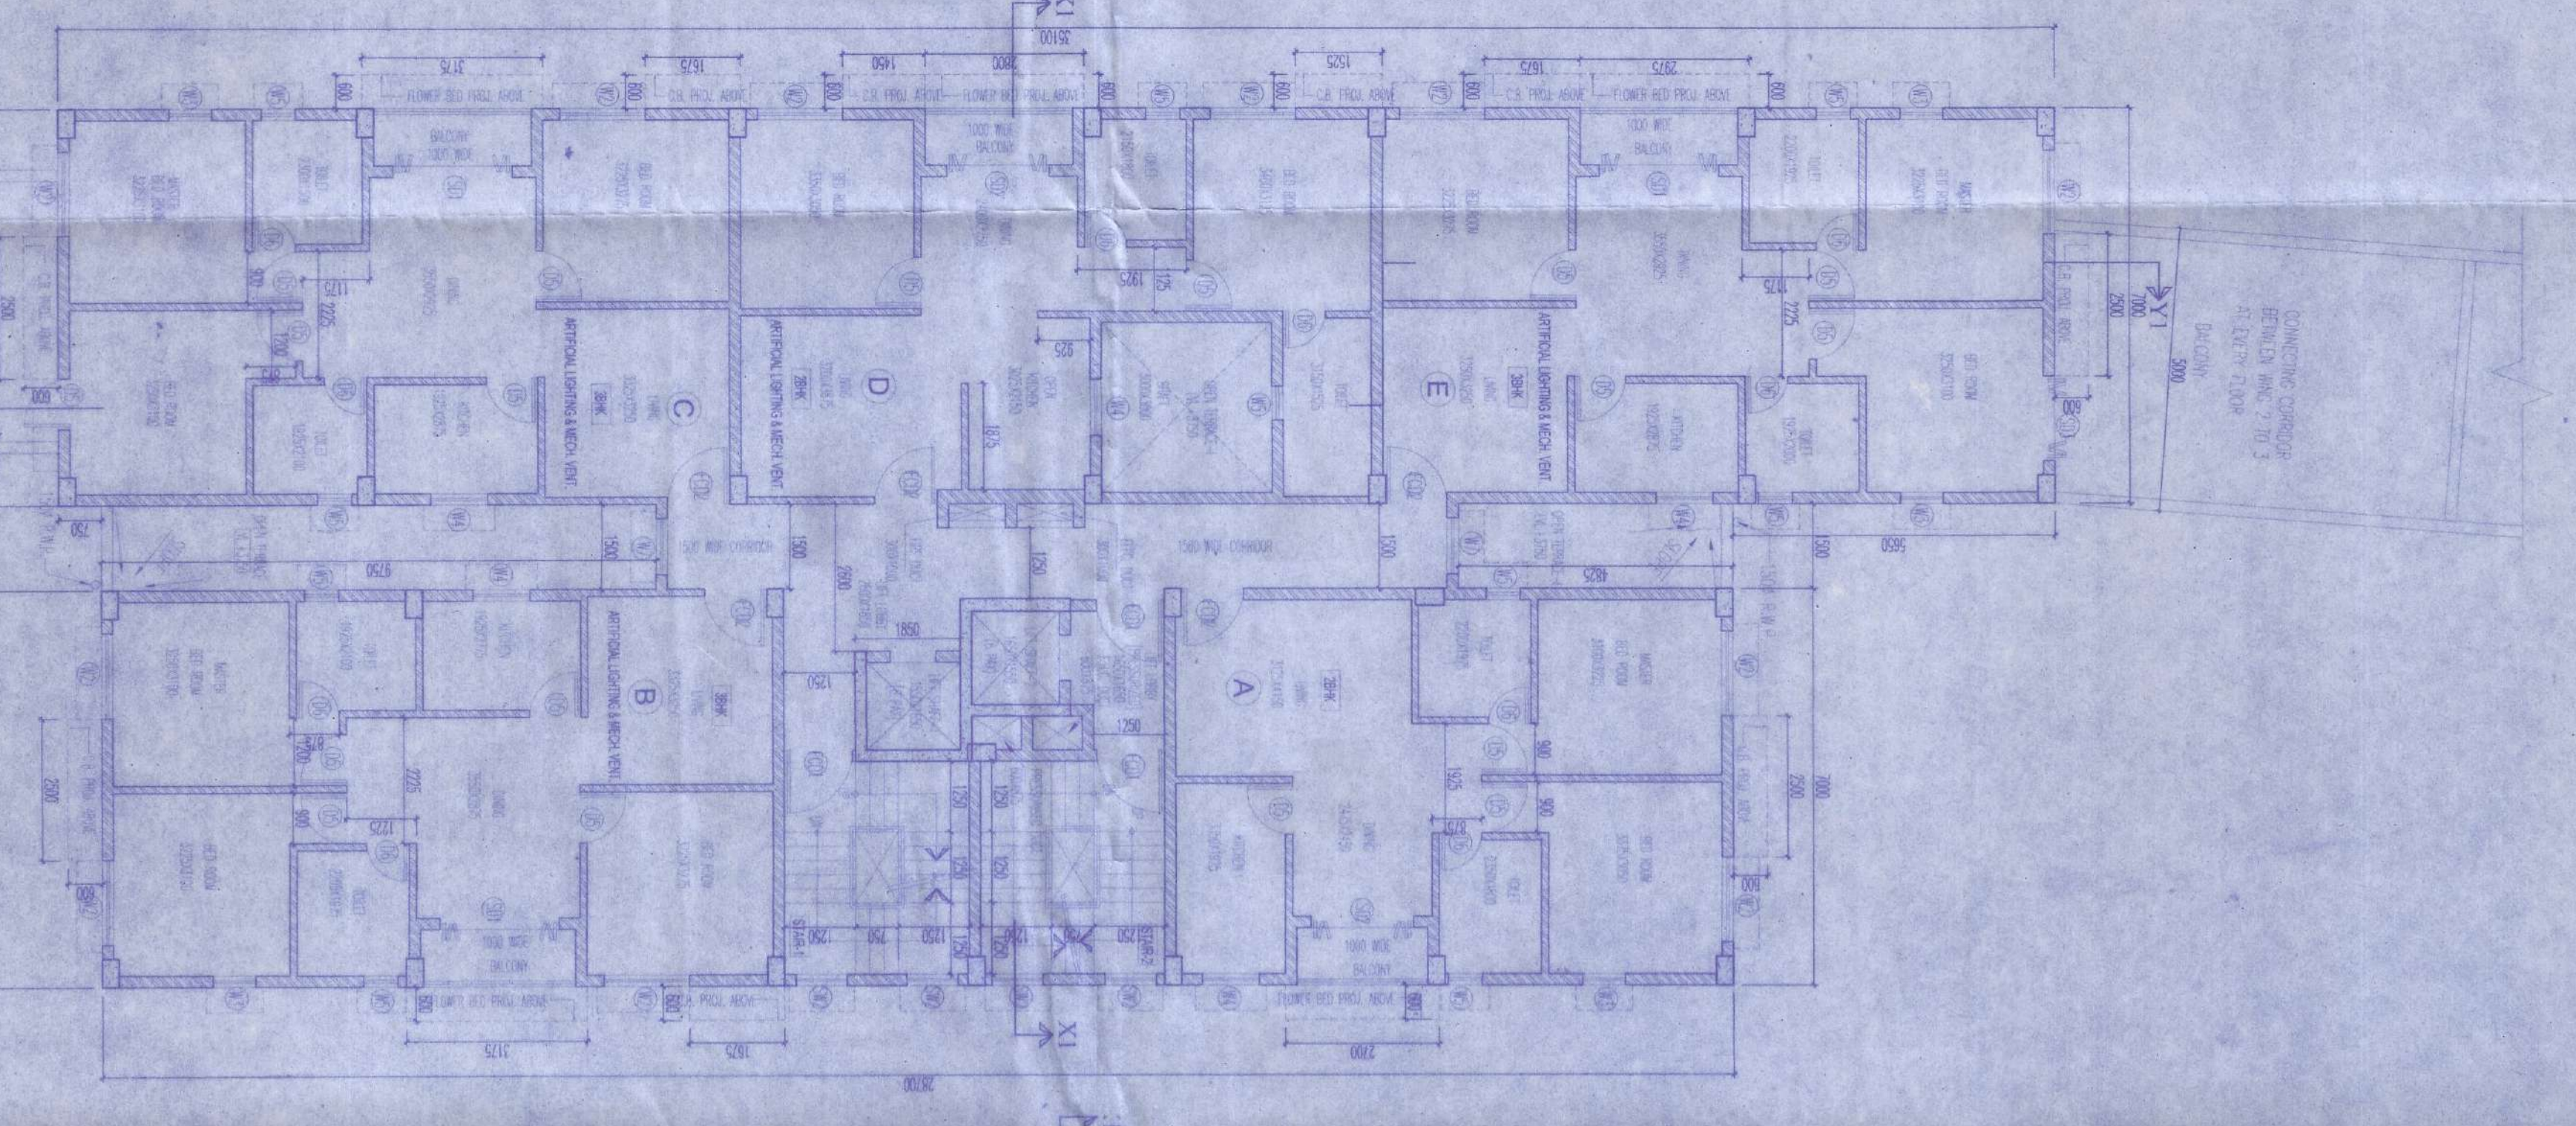


1ST FLOOR PLAN  
 SCALE: 1:100

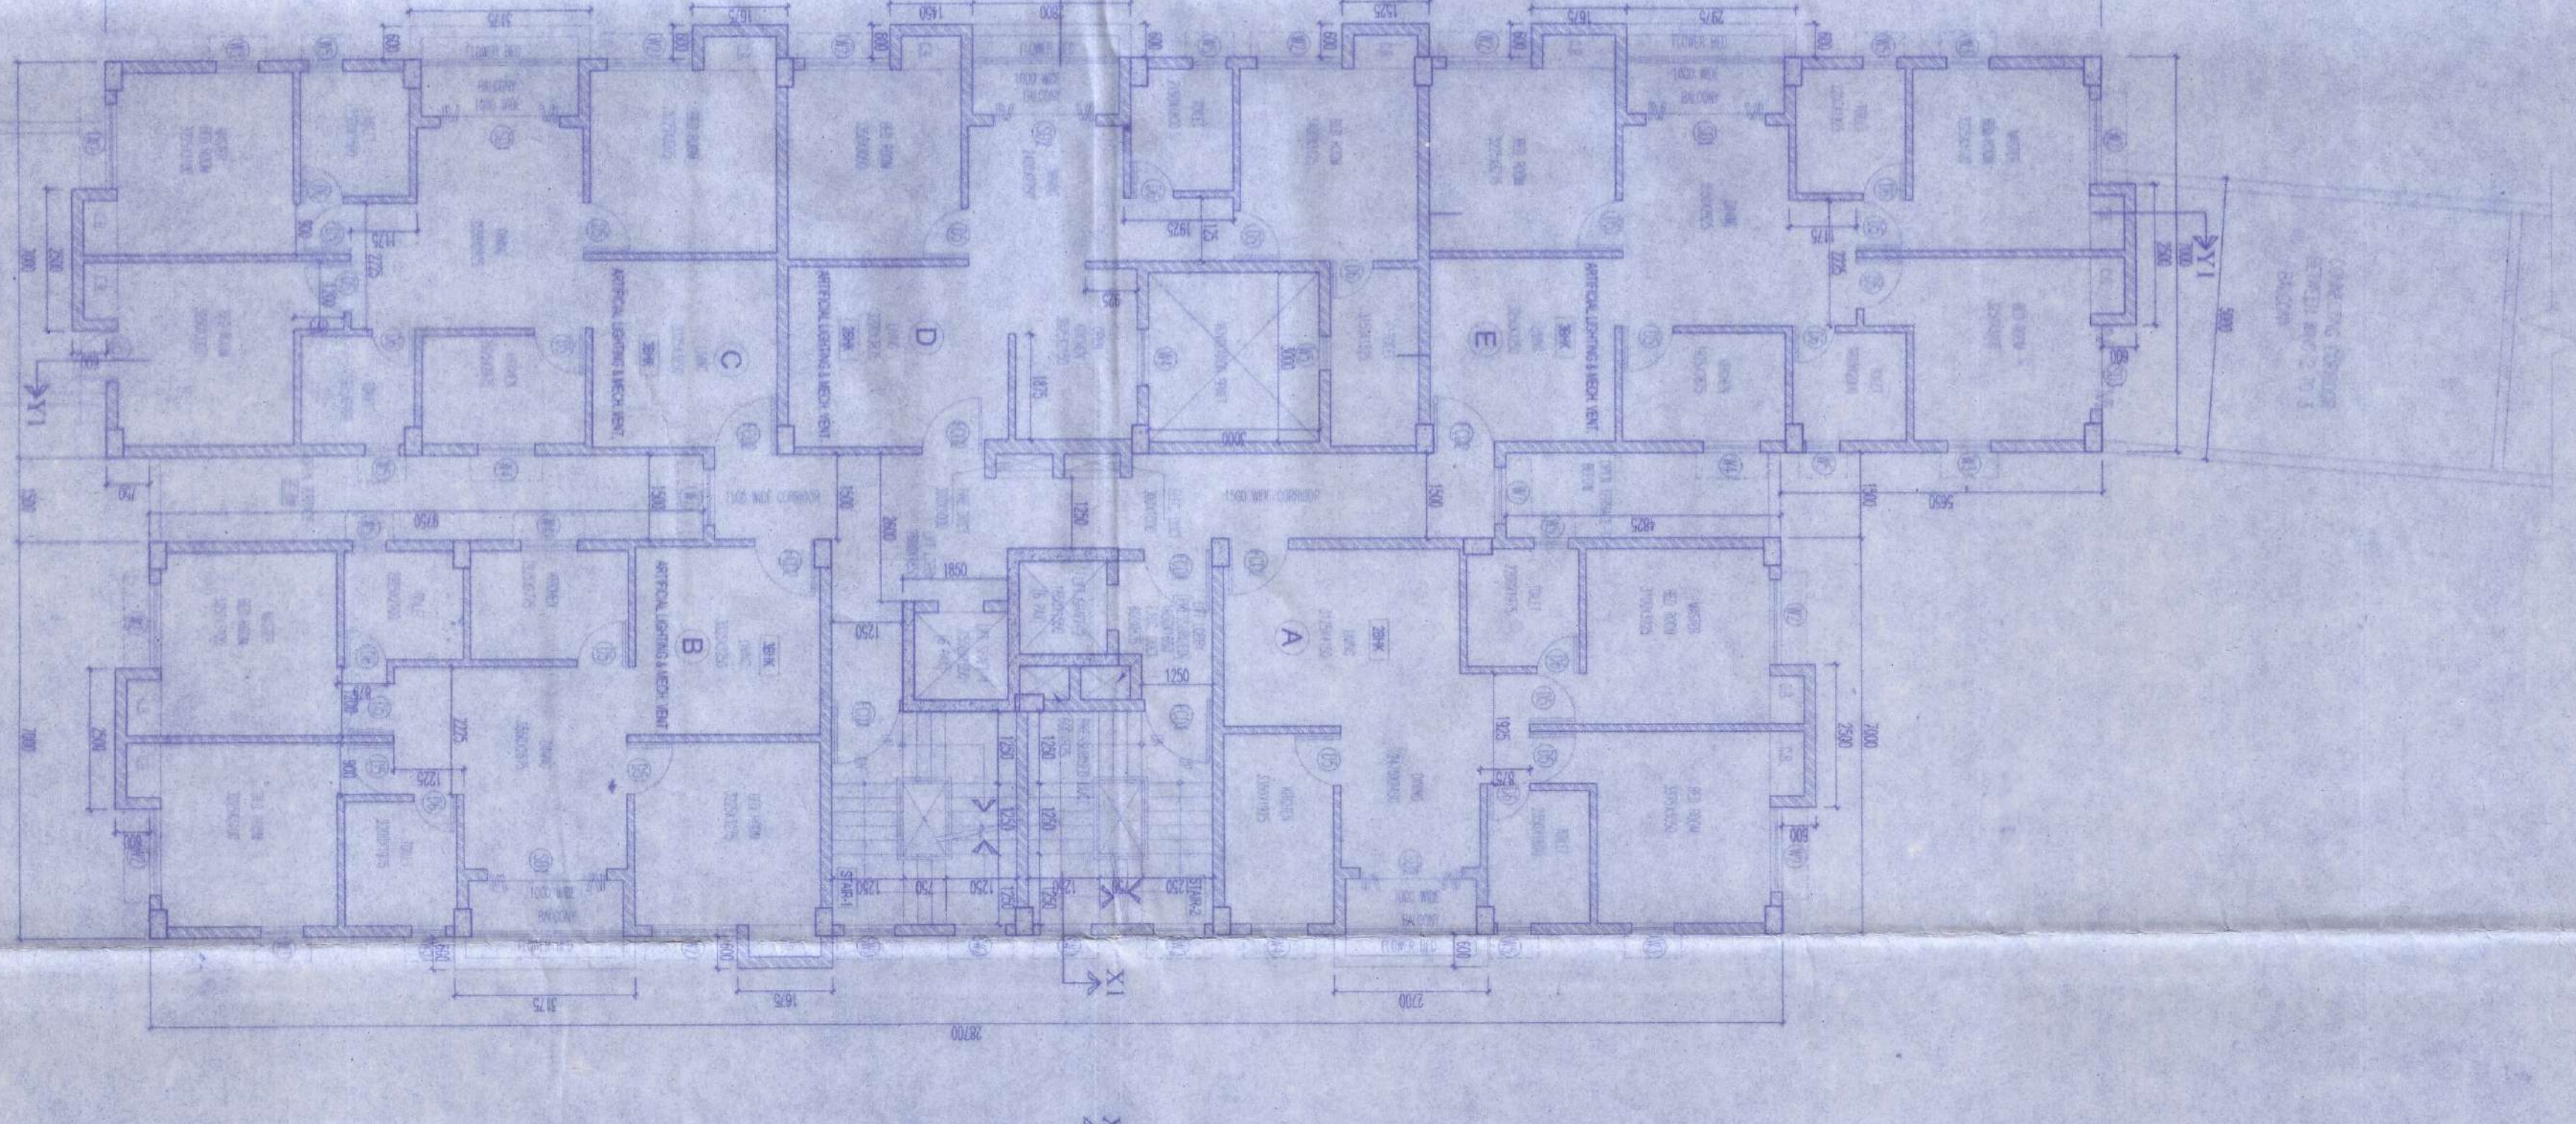


2ND TO 6TH FLOOR PLAN  
 SCALE: 1:100

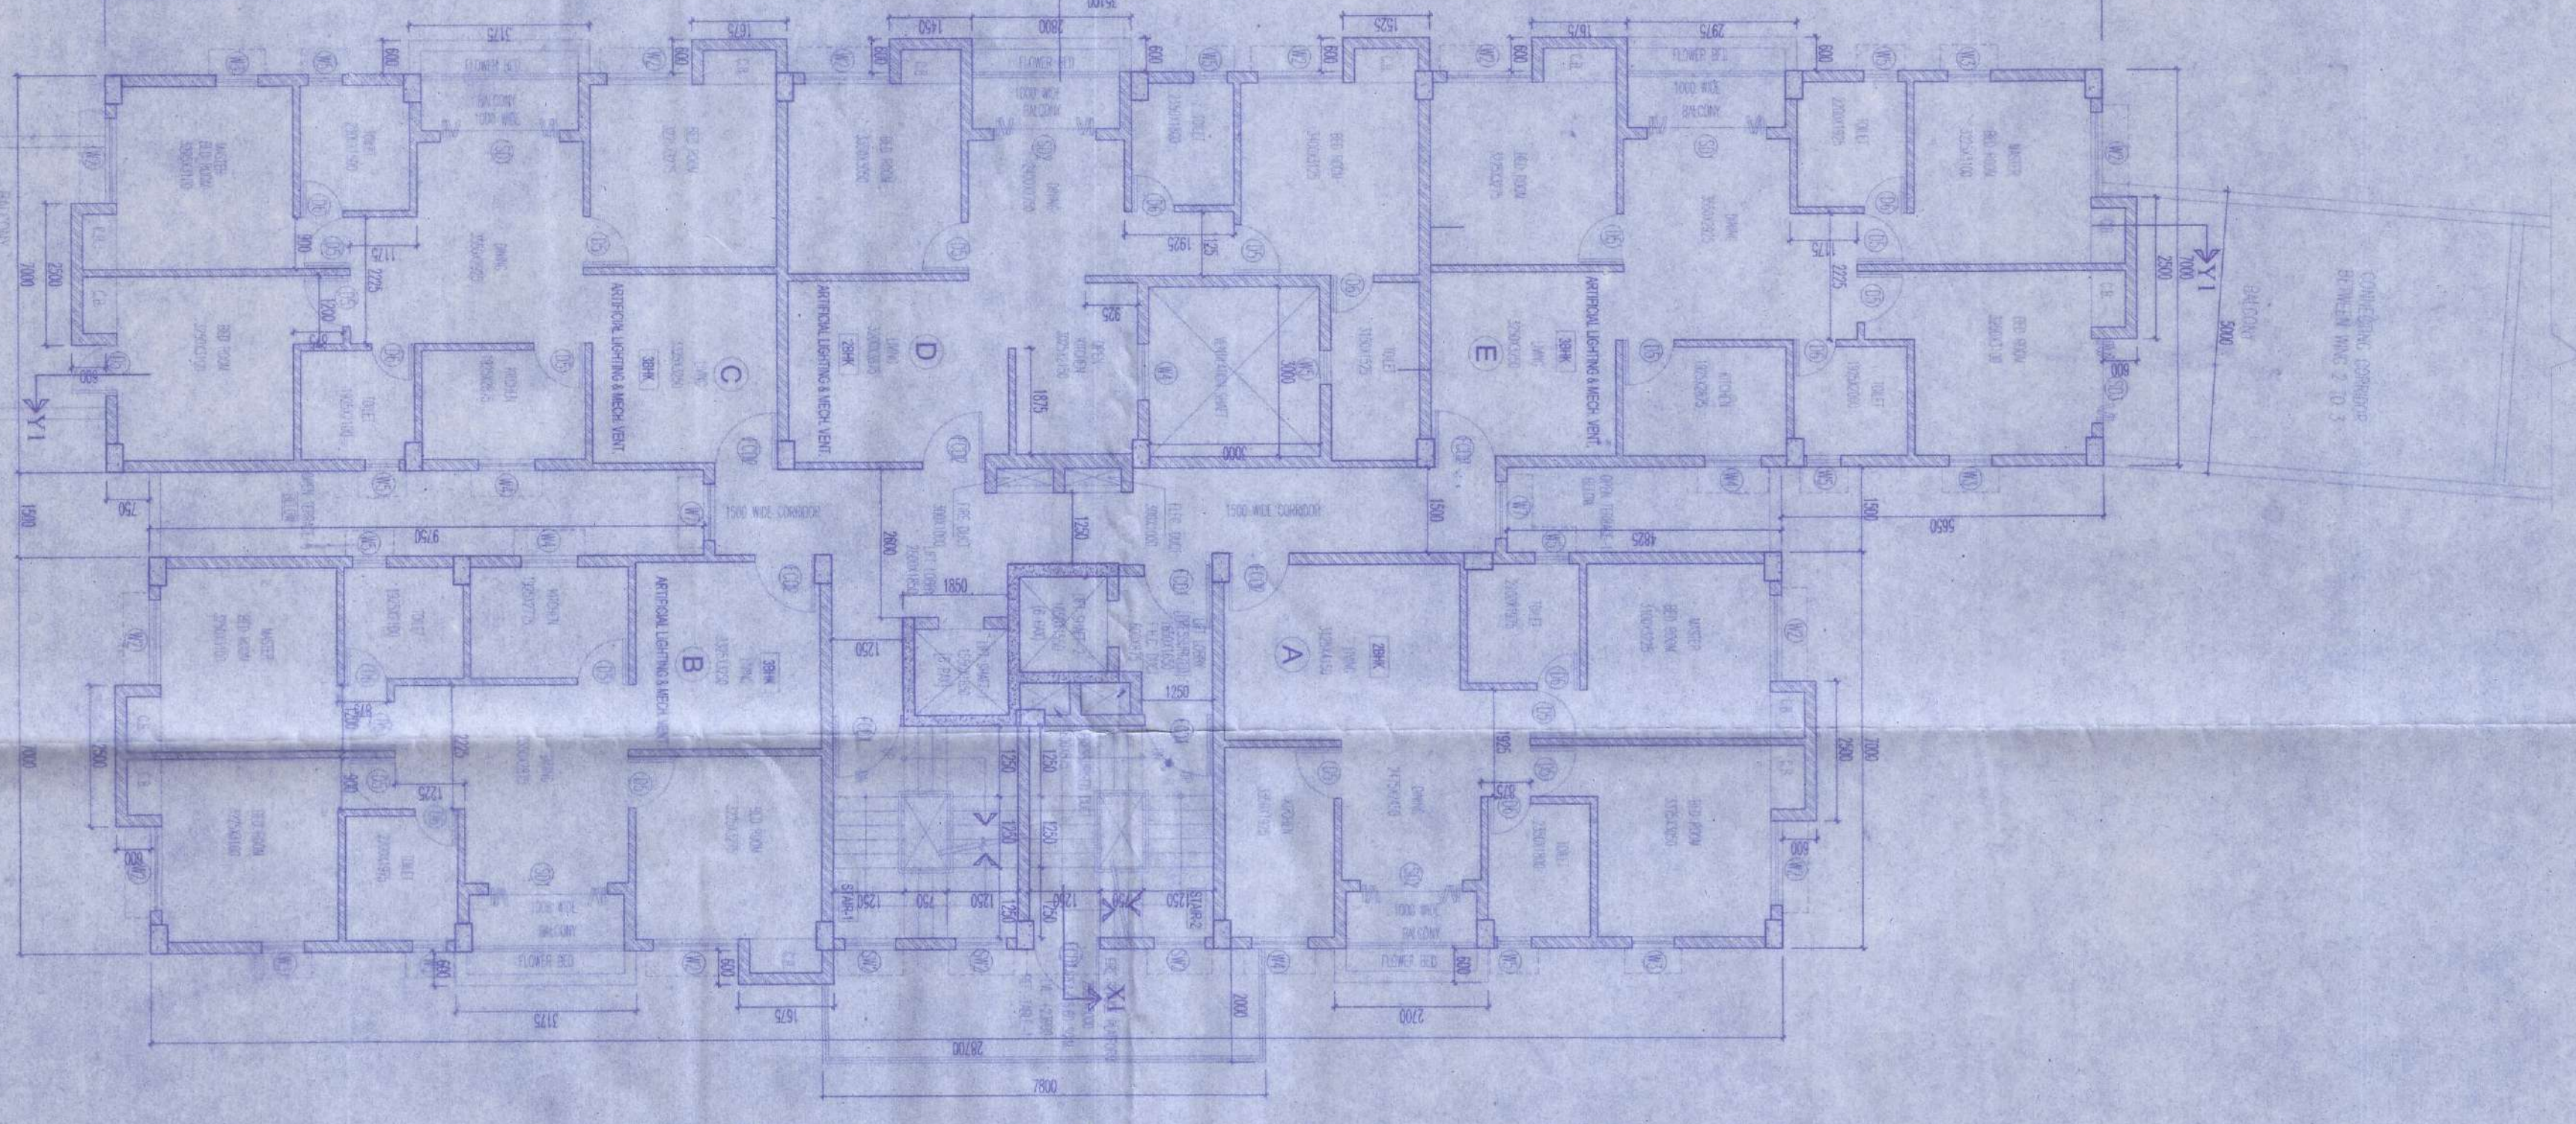

7TH FLOOR PLAN  
 SCALE: 1:100

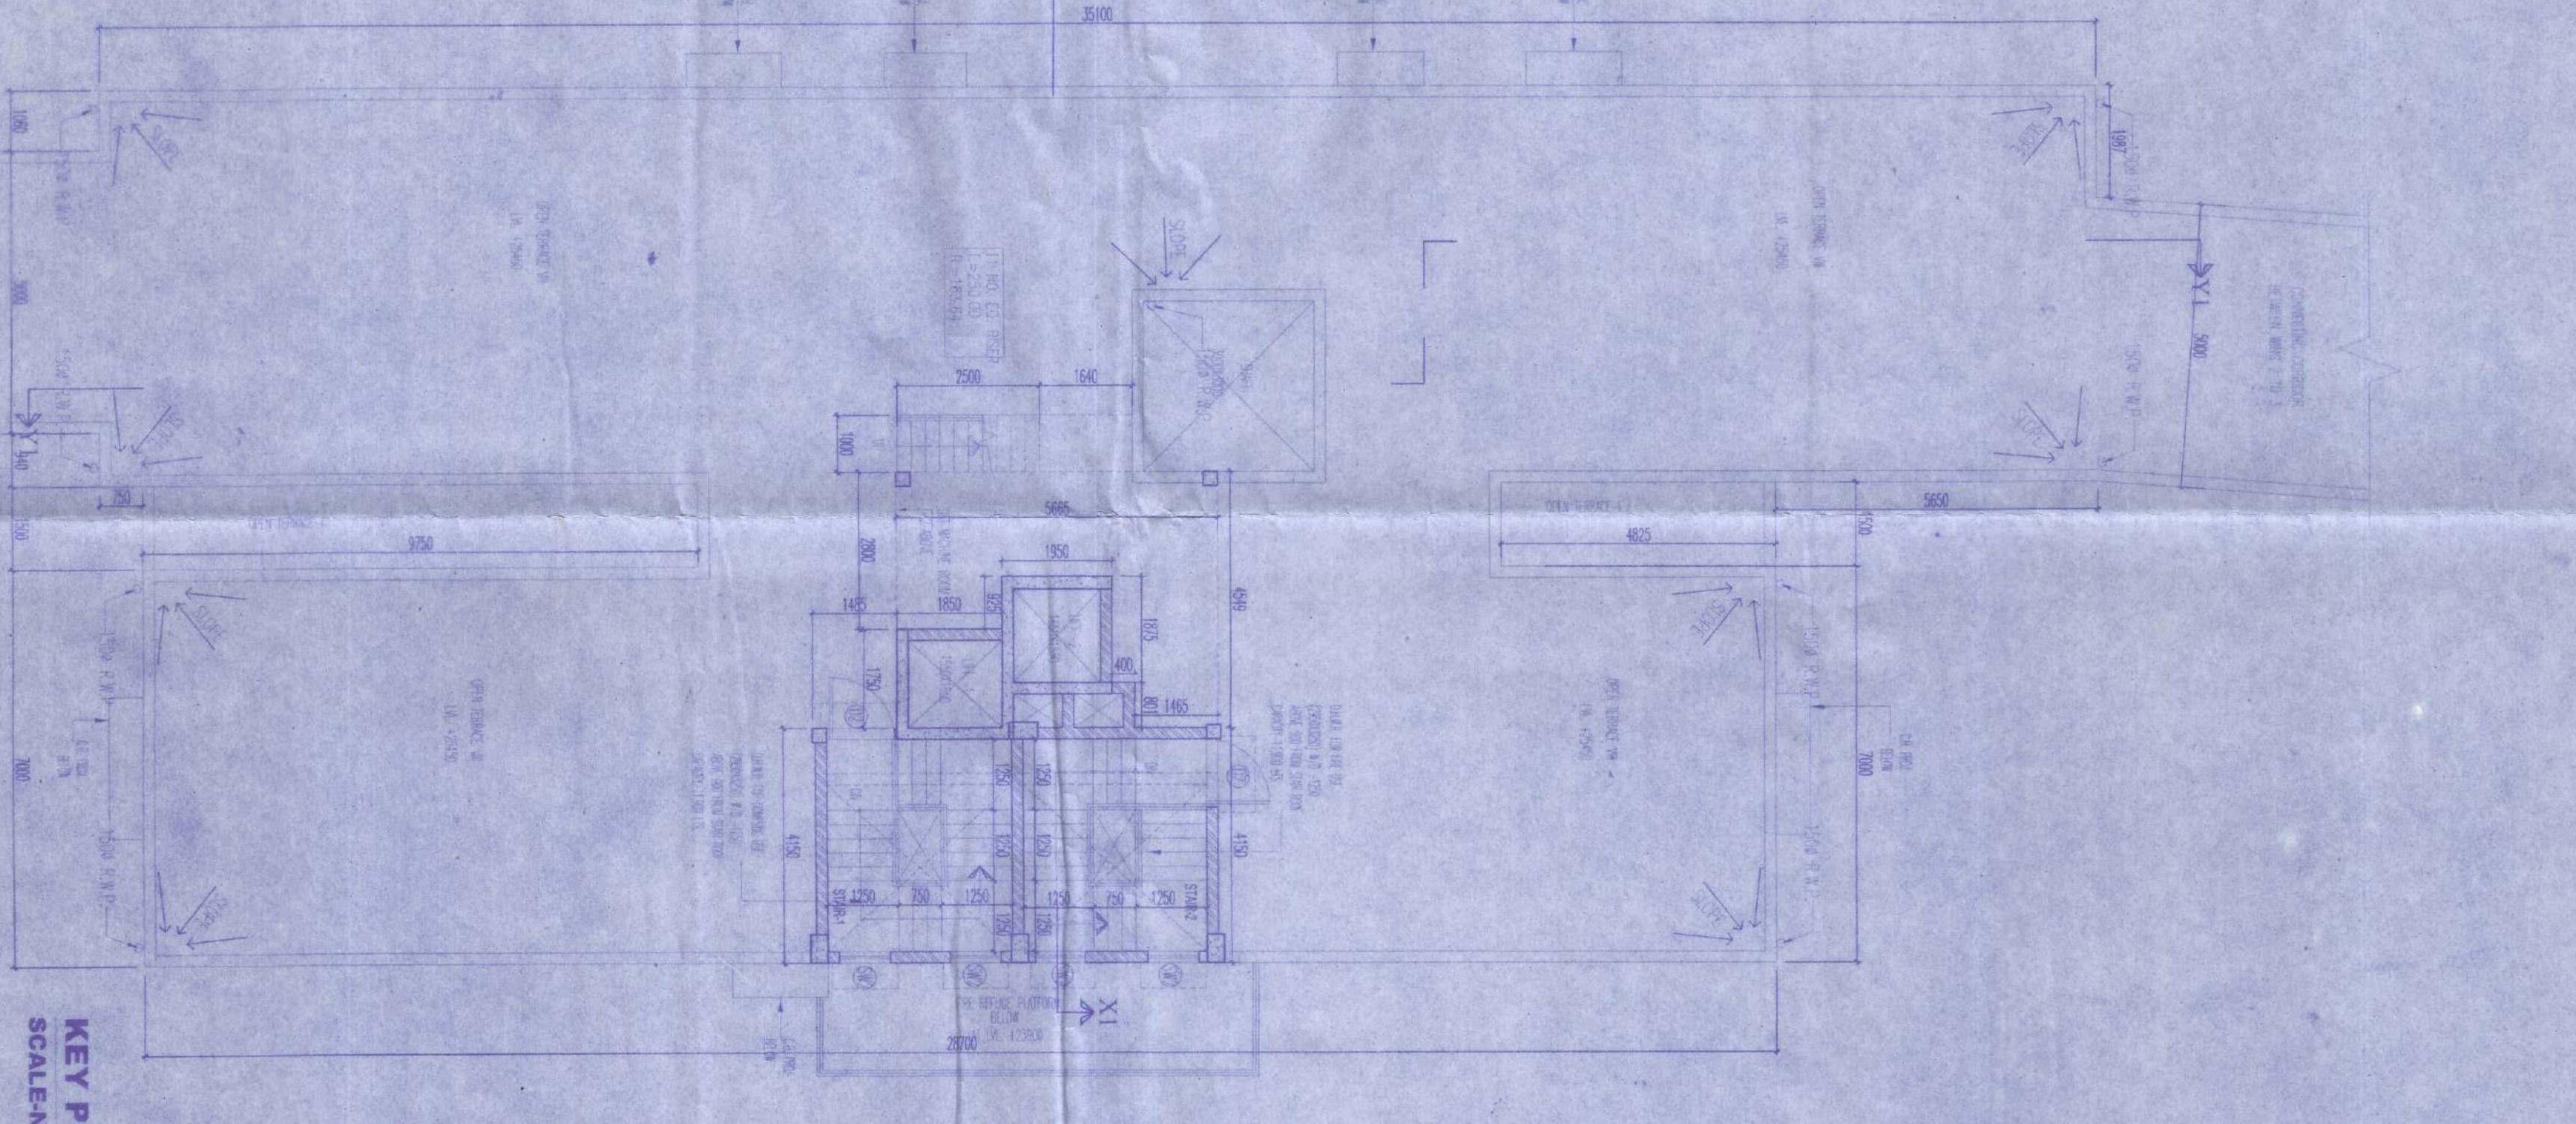

ROOF PLAN  
 SCALE: 1:100

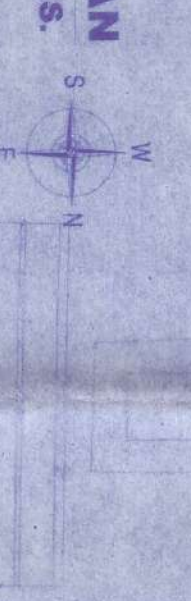

KEY PLAN  
 SCALE: 1:100

GROUND FLOOR PLAN, 1ST FLOOR PLAN, 2ND TO 6TH FLOOR PLAN, 7TH FLOOR PLAN, ROOF PLAN, PLAN OF LEFT MACHINE ROOM

SCALE: 1:100

DATE: 18/02/2018

PROJECT: WING 2

ARCHITECT: Mass & Void Architects & Interior Consulting

PROJECT: PROPOSED PLAN OF WING-1, 2 & 3, 30TH TO 31ST FLOOR, MAHA VEEDHAR, PHASE 2, WING 2, KUNJALIM NO. 218, 219, 220, 1000