


**PROPOSED R.C.C. ROOFED PARKING + 4
(FOUR) STORIED
RESIDENTIAL BUILDING
PLAN (EXTNCTION HORIZONTAL AND
VERTICAL)**

**OF
SRI. DEBABRATA KR. GHOSH,
S/O.- LATE SUDHIR CHANDRA GHOSH
WARD NO.- IV, HOLDING NO.- 1354/750B,
AT HOLDIBARI ROAD/NETAJI ROAD,
P.O.- ALIPURDUAR, DIST.- ALIPURDUAR
UNDER ALIPURDUAR MUNICIPALITY.**

MOUZA:- DAMANPUR, KHATION NO:- 1706(R.S.), 7226 (L.R.),
J.L. NO. :- 51(L.R.), PLOT NO. :- 569 (R.S.), 1341 (L.R.) 1339

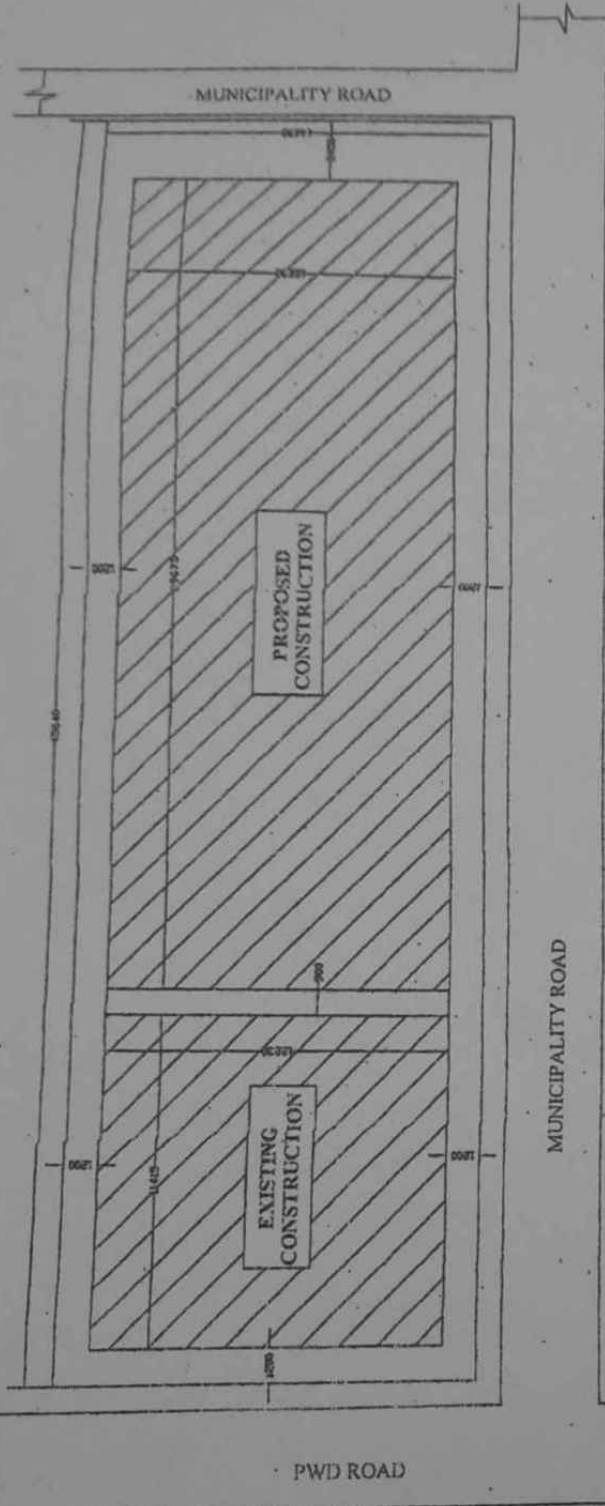

COVERD AREA:- 3905.07 Sq.ft.



Debabrata Kr Ghosh
SIGNATURE OF OWNER

S
DRAWN BY

Appd
Monrad
8/11/2024
Executive Officer
Alipurduar Municipality

CHECKED BY

APPROVED BY

Checked and Found Correct

A. Monrad
S. A. 11/3/2024
Alipurduar Municipality

SITE PLAN
(NOT TO SCALE)