


K SITE PLAN
SCALE: 1:100

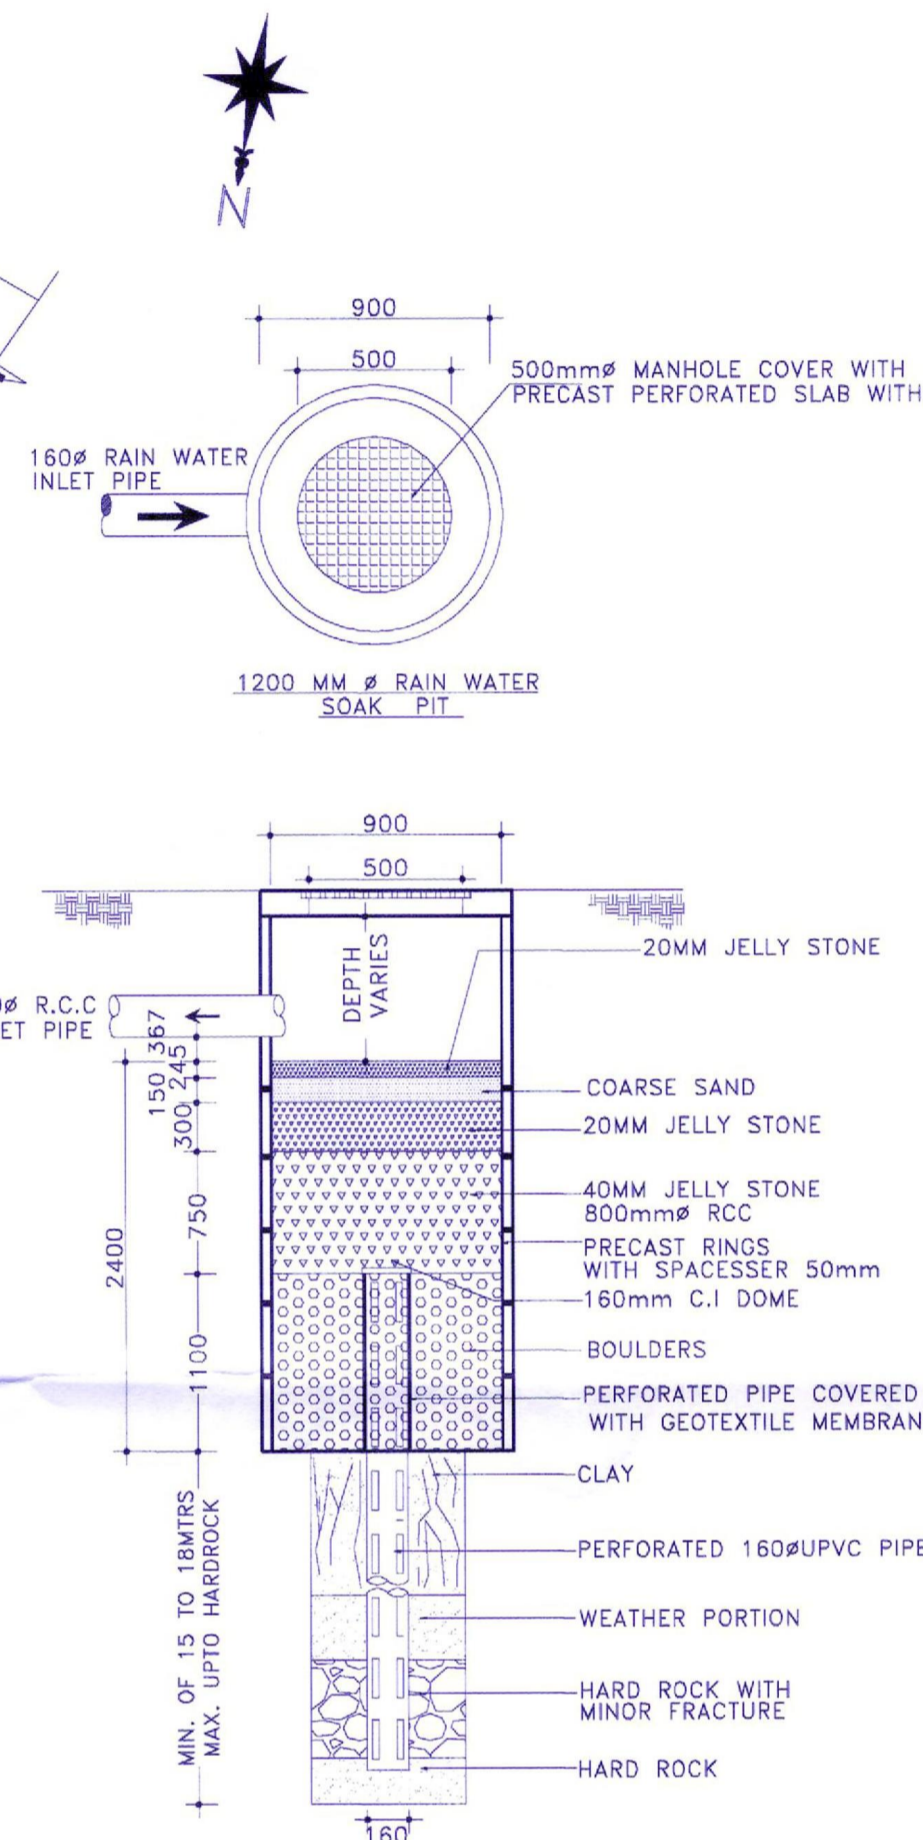

L SECTIONAL DETAILS OF RAIN WATER SOAK PIT
SCALE: N.T.S

SCHEDULE OF DOOR & WINDOW:-

MARK	SIZE	DESCRIPTION
D		COLLAPSIBLE GATE.
D1	1000X2100	FULLY PNL
D2	900X2100	FULLY PNL
D3	750X2100	FULLY PNL
R.S.		ROLLING SHUTTER.
W	1800X1200	SLIDING WINDOW
W1	1500X1200	SLIDING WINDOW
W2	1000X1200	SLIDING WINDOW
V	600X450	MOVABLE VENTILATOR
V1		VENTILATION FOR STAIR CASE.
V2		VENTILATION FOR STAIR CASE.
G		FULL GLASS.

PROJECT NAME:-

PLAN OF PROPOSED (G+8) NINE STORIED RESIDENTIAL CUM COMMERCIAL BUILDING OF MR.MEGHNATH GHOSH S/O- LATE ANIL CHANDRA GHOSH, (DEVELOPED BY DREAM DEVELOPER) L.R. PLOT NO-239/678, 239/679 R.S. PLOT NO-239/678, 239/679 R.S. KHATIAN NO-391, J.L.NO.-130, MOUZA-BELIATORE. P.S.-BELIATORE, DIST-BANKURA

NOTES :-

1. ALL DIMENSIONS ARE IN M.M. AND ALL LEVEL ARE IN M.
2. WRITTEN DIMENSIONS MUST BE FOLLOWED
3. ALL EXTERNAL WALLS 200TH. , 250TH. & INTERNAL WALLS 125THK. UNLESS OTHERWISE MENTIONED.
4. ALL MASONRY WORKS ARE BOUNDED BY CEMENT MORTAR (1:6) & (1:4).
5. EXTERNAL PLASTER IS 25THK. & INTERNAL PLASTER IS 12MM.THK.
6. ALL CONC. GRADE IS M25 & AND GRADE OF STEEL FE-500
7. 200THK. & 250THK. BRICK WORK IN 1:6 MORTAR
8. 125THK. & 75THK. BRICK WORK IN 1:4 MORTAR
9. 150 WIDE SURFACE DRAIN SHOULD BE PROVIDED ALL ROUND THE BUILDING.
10. 25% OF THE BUILDING TO BE CONSTRUCTED USING FLY-ASH BRICKS

AREA CALCULATION:-

LAND AREA	PLINTH AREA	
	FLOOR	SQ.M.
526.04 SQ.M.	GROUND FLOOR	235.35
	FIRST FLOOR	313.86
	SECOND FLOOR	313.86
	THIRD FLOOR	313.86
	FOURTH FLOOR	313.86
	FIFTH FLOOR	313.86
	SIXTH FLOOR	313.86
	SEVENTH FLOOR	313.86
	EIGHTH FLOOR	313.86
	TOTAL	2746.23

GROUND COVERAGE = 44.89 %
F.A.R = 2.49

SIGNATURE OF ARCHITECT:-

Cashwin
VAISHNAVI MAKARAND ATHALYE/
CONSULTING ARCHITECT
CA/2018/101108

SIGNATURE OF STRUCTURAL ENGINEER:-

Hirak Ghosh
HIRAK GHOSH
Structural Engineer
Lic No.- L.B.PM/163/AMC-DMC/BD/165
DCE, B-TECH, G.I.D.S., Durgapur-16
Contact No.- 9333233321

SIGNATURE OF GEO-TECHNICAL ENGINEER:-

Manoj Maitty
MANOJ MAITY
Civil / Geotechnical Engineer
Lic. No. - LBPM/162/AMC
G.I.D.S., Durgapur - 16

TITLE:-

SITE PLAN, SECTIONAL DETAILS OF RAIN WATER SOAK PIT

SIGNATURE OF DEVELOPER/OWNER:-

OFFICE USED:-



GIDS Engineering Pvt.Ltd.
(Architects,Engineers,Contractors and Business Solutions)
E-mail Id:-gidsbengal@gmail.com & gidsbengal.project@gmail.com
SPECIALIST IN CONSULTING ,STRUCTURAL DESIGN,SURVEYING & SOIL INVESTIGATING
OFFICE:- C-29, Doctor's Colony, 4th street, City Centre, Durgapur -713216

DATE : 17.03.2022

SCALE : 1:100, N.T.S.

REV-00

SHEET NO:-ARCH-03/03



May be approved pl.

Sojan
Assistant Engineer
(P. & R.D.)
Bankura Zilla Parishad

Approved

Sojan
District Engineer
Bankura Zilla Parishad