


20' - 0" i.e. 6.096 M. M. WIDE K. M. C. BLACK TOP ROAD
 AS PER S. O. R: Ch. V. & S. Id NO. 183 / 2023 - 2024, Dated on 13.06.2023


ALREADY GIFTED
 SPLAYED CORNER AREA
 [FREE GIFTED TO K.M.C.]

20' - 0" i.e. 6.096 M. M. WIDE K. M. C. BLACK TOP ROAD
 AS PER S. O. R: Ch. V. & S. Id NO. 183 / 2023 - 2024, Dated on 13.06.2023

PROPOSE GROUND FLOOR PLAN. (SCALE 1:100)


[ACCOMMODATION OF THE ALLOCATION OF
 TENANTED REHABILITATION SPACES]

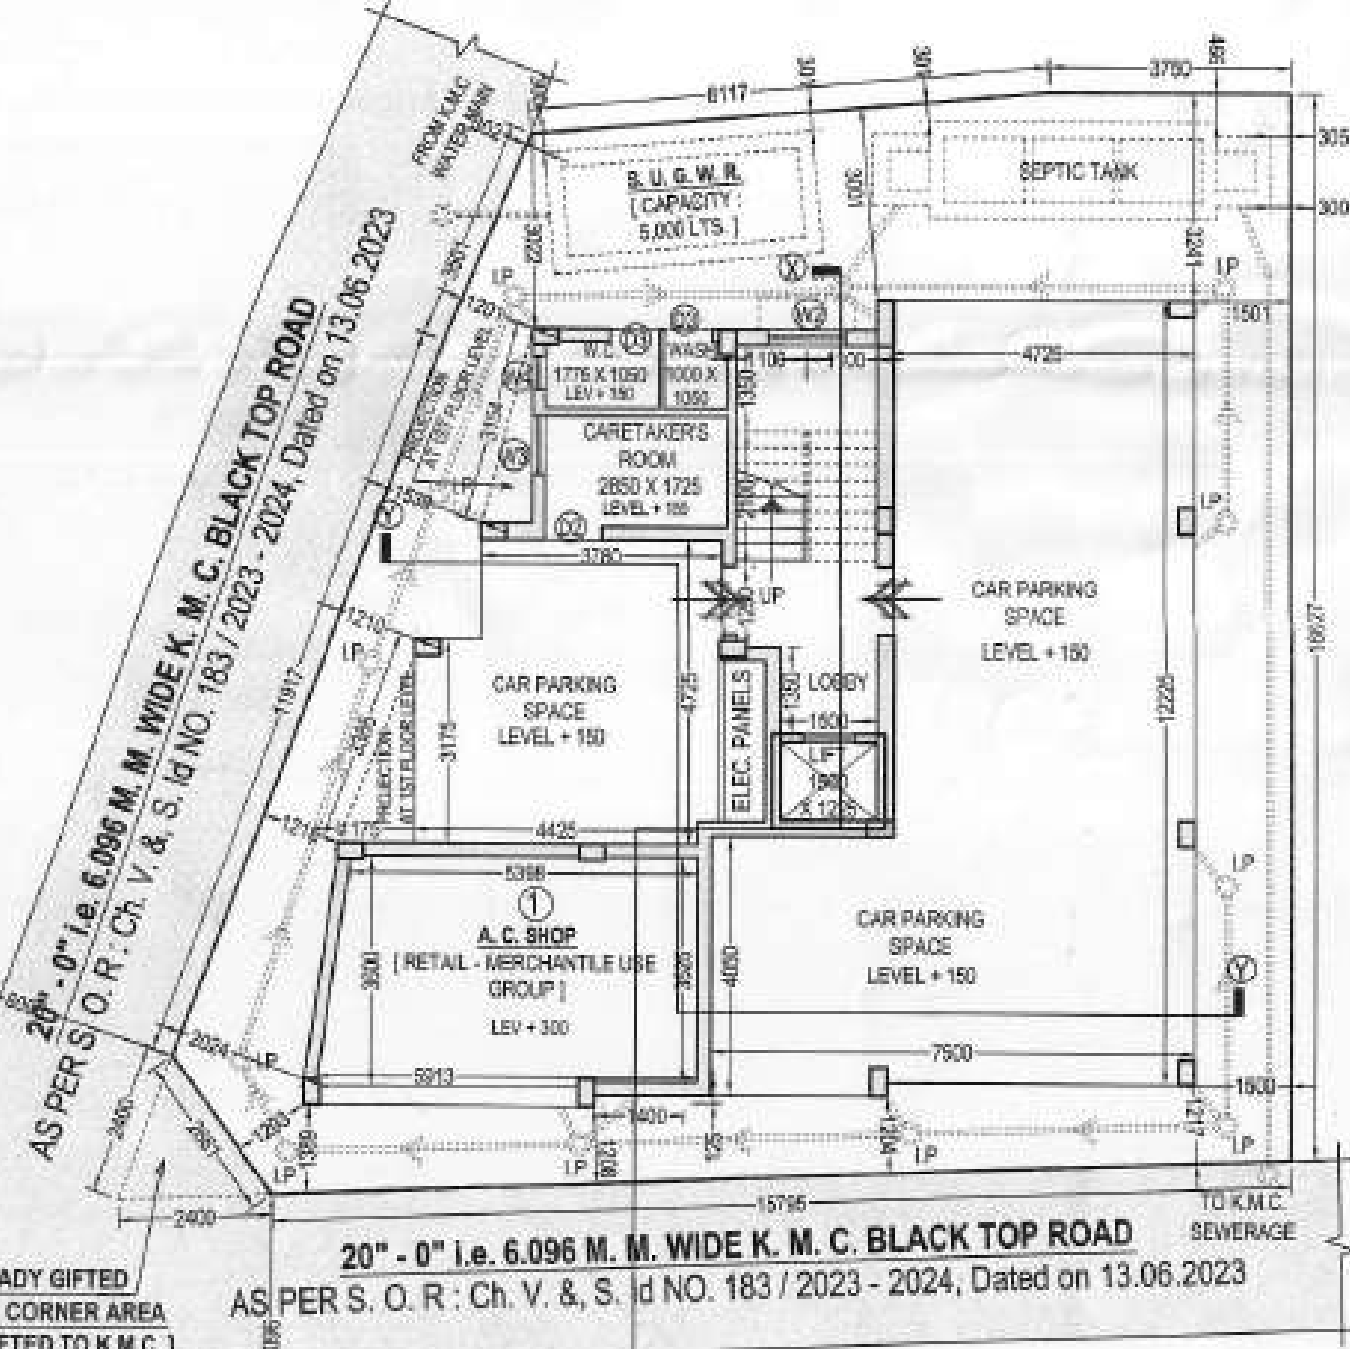

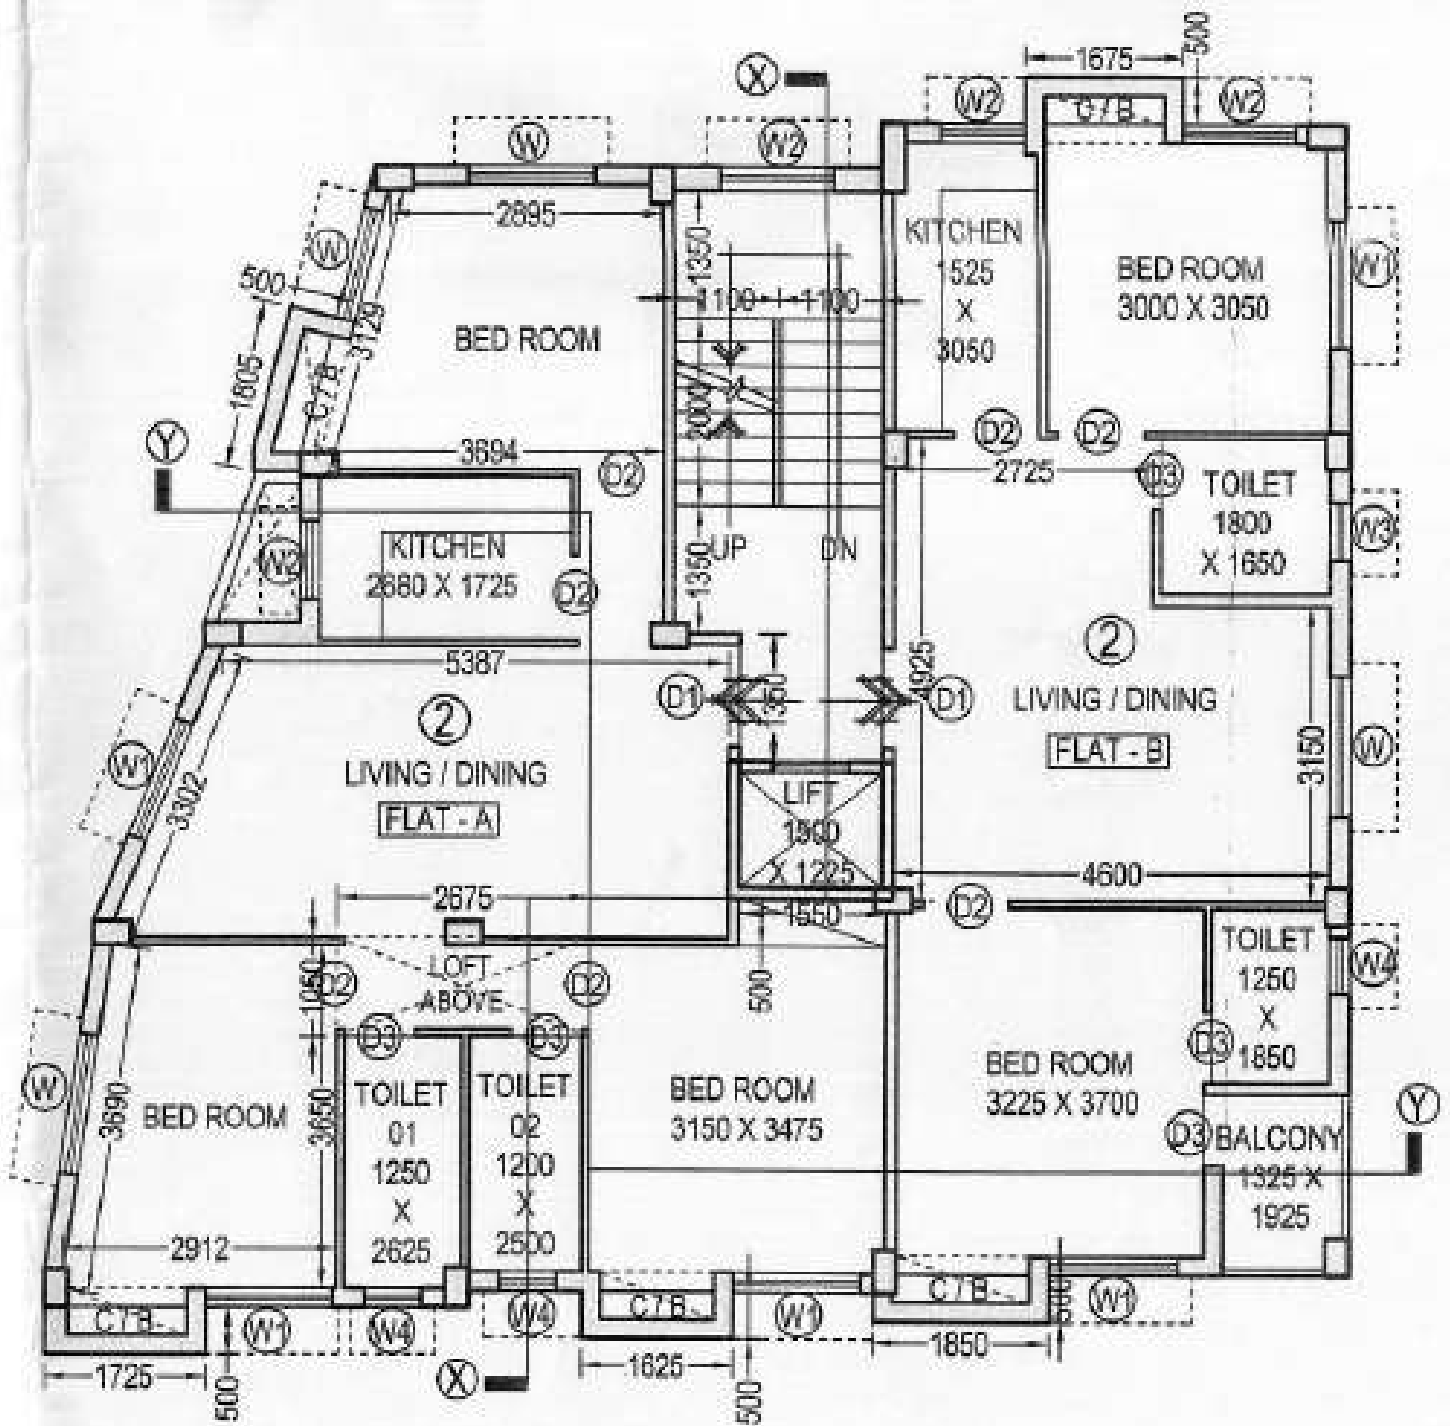


PROPOSE 1 st FLOOR PLAN. (SCALE: 1: 100)

[ACCOMMODATION OF THE ALLOCATION OF
TENANTED REHABILITATION SPACES]

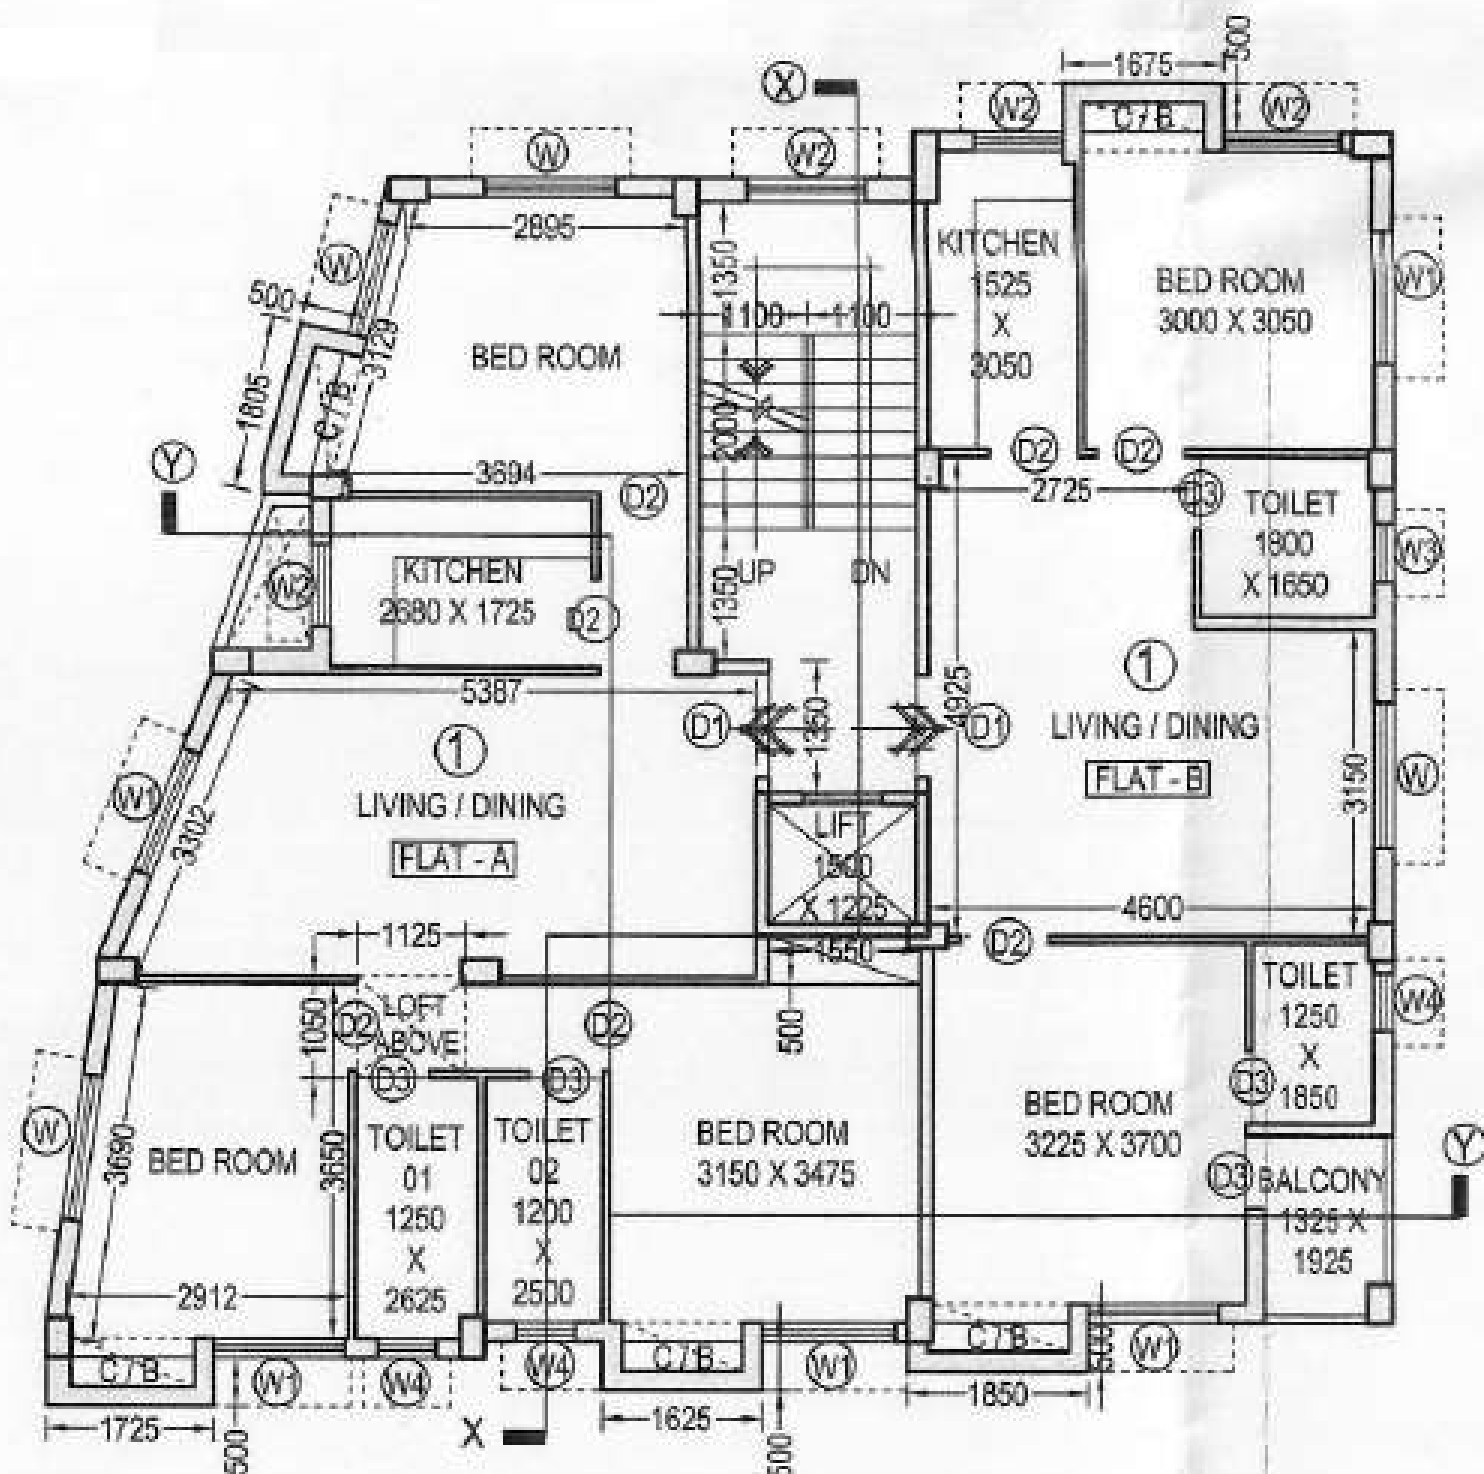


PROPOSED 2nd FLOOR PLAN . (SCALE : 1 : 100)

[ACCOMMODATION OF THE ALLOCATION OF
TENANTED REHABILITATION SPACES]

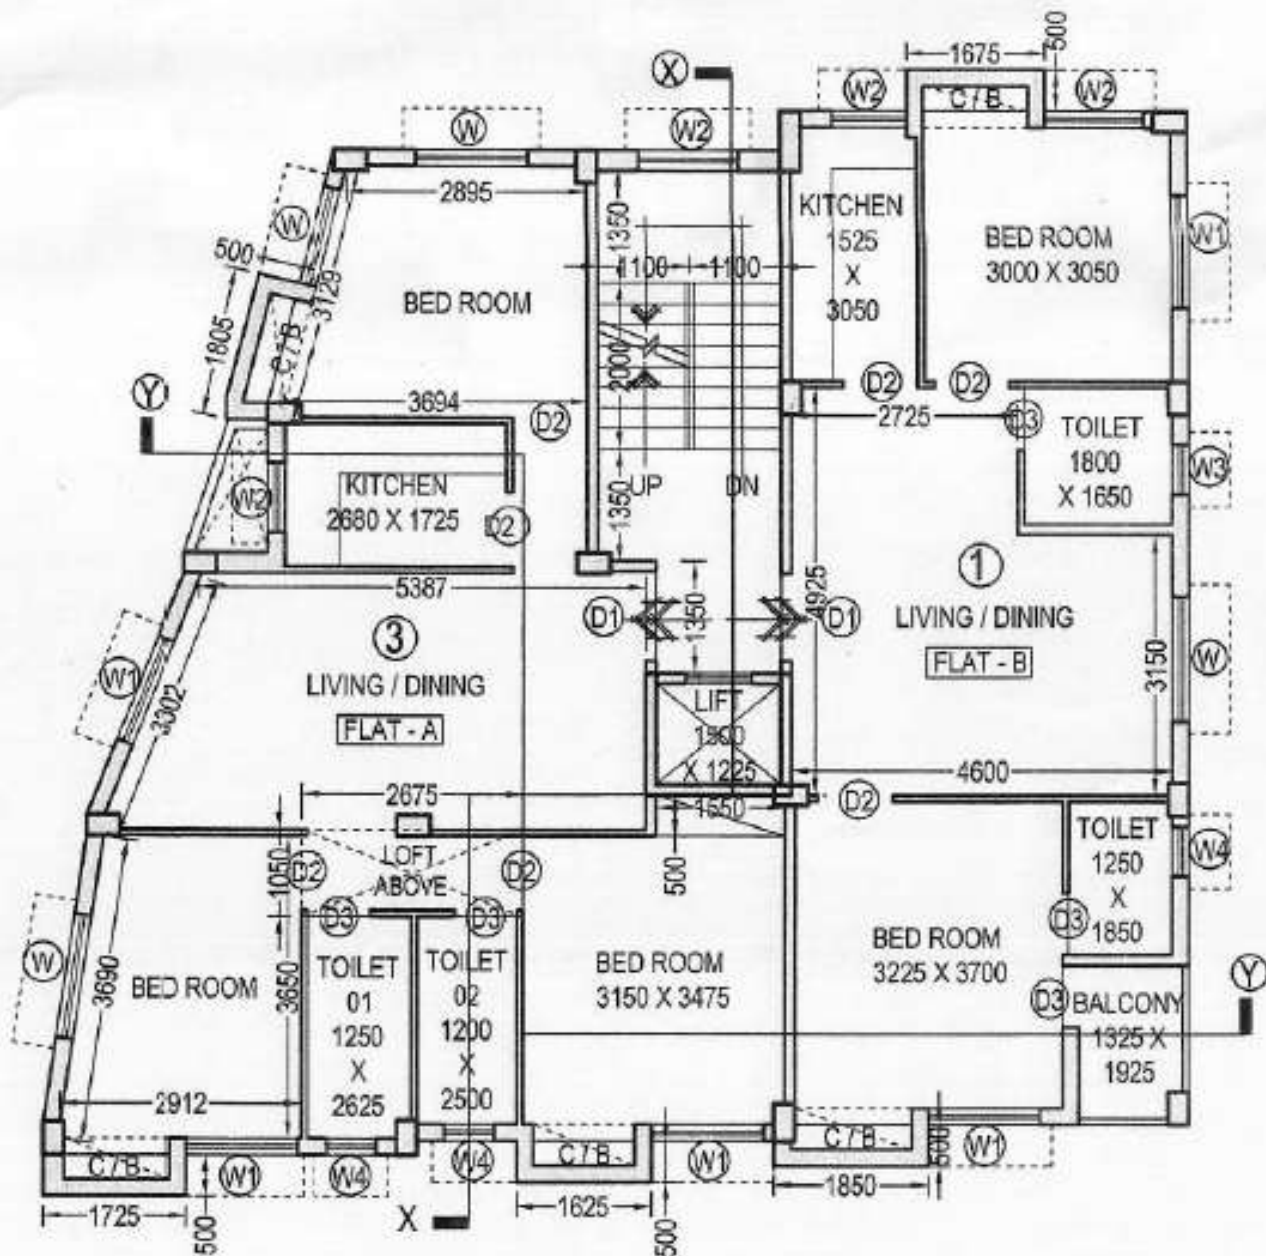

PROPOSED 3rd FLOOR PLAN . (SCALE : 1 : 100) .

[ACCOMMODATION OF THE ALLOCATION OF
OWNER / S. & TENANT SPACES]

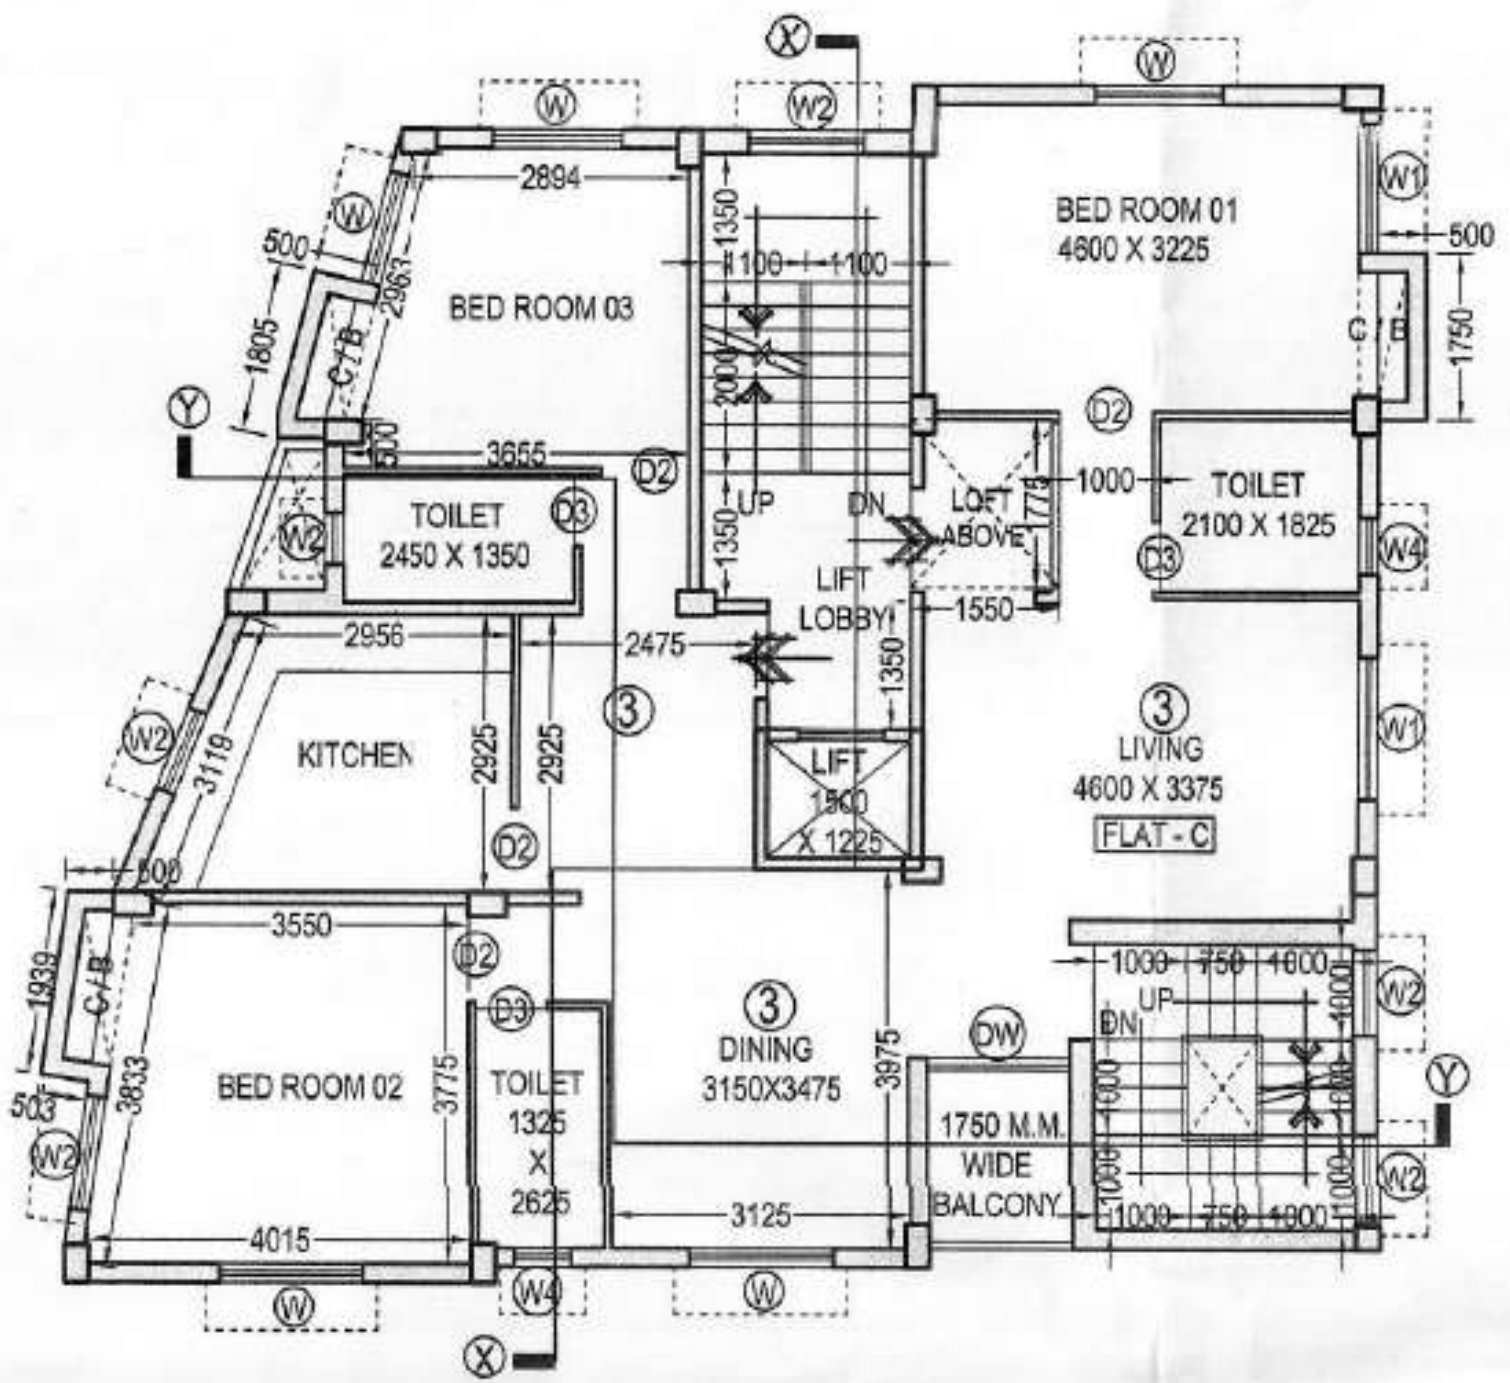

PROPOSED 4 th FLOOR PLAN . (SCALE : 1 : 100) .

[ACCOMMODATION OF THE ALLOCATION OF OWNER / S SPACES ONLY]