


KOLKATA MUNICIPAL CORPORATION  
 BULK DRAWING PERMIT  
 No. 103/2023-2024  
 Date: 13.06.2023  
 Sanctioned By: Assistant Engineer (C-B) Br. No. 103/2023-2024  
 Ex. Engineer / Assn. Engineer  
 No. 103/2023-2024  
 No. 103/2023-2024  
 No. 103/2023-2024

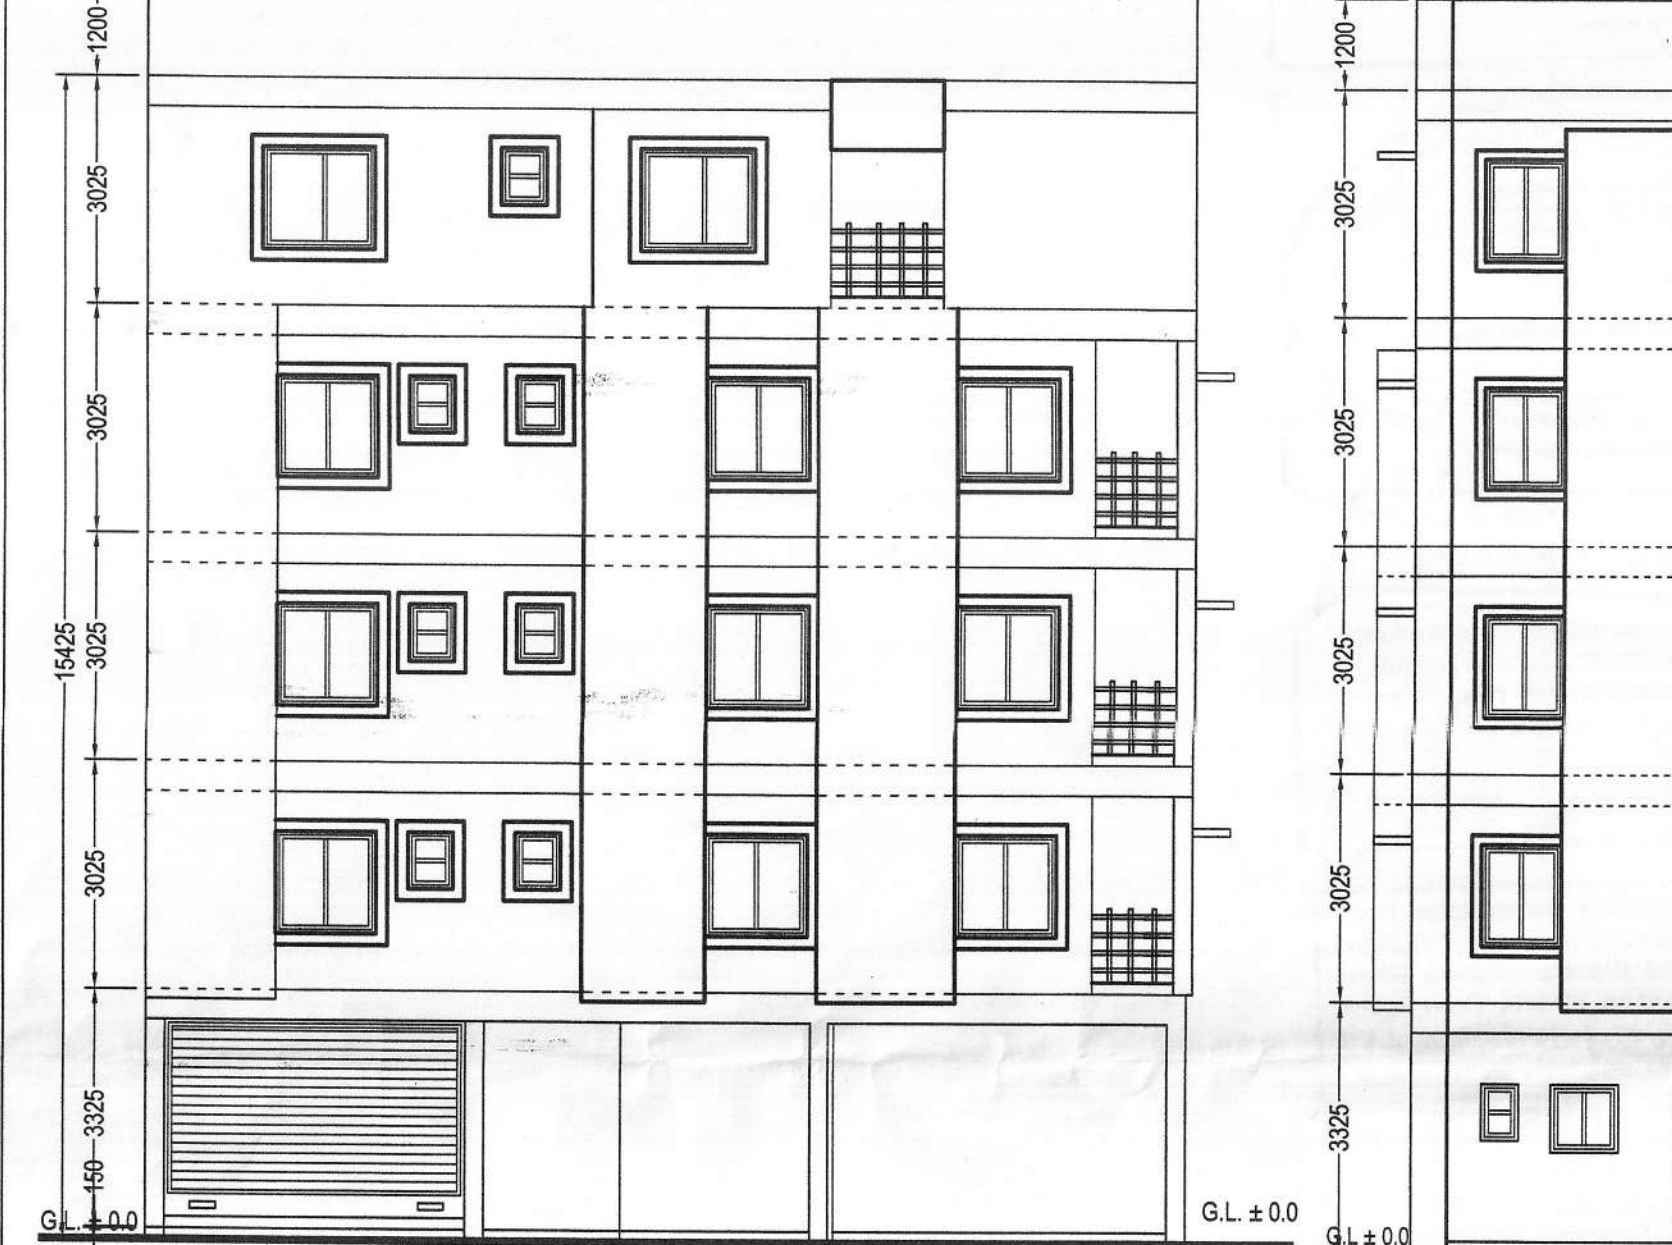


FRONT [ NORTH SIDE ] ELEVATION SCALE: 1:100

OFFICE USE ONLY




EAST SIDE ELEVATION SCALE: 1:100

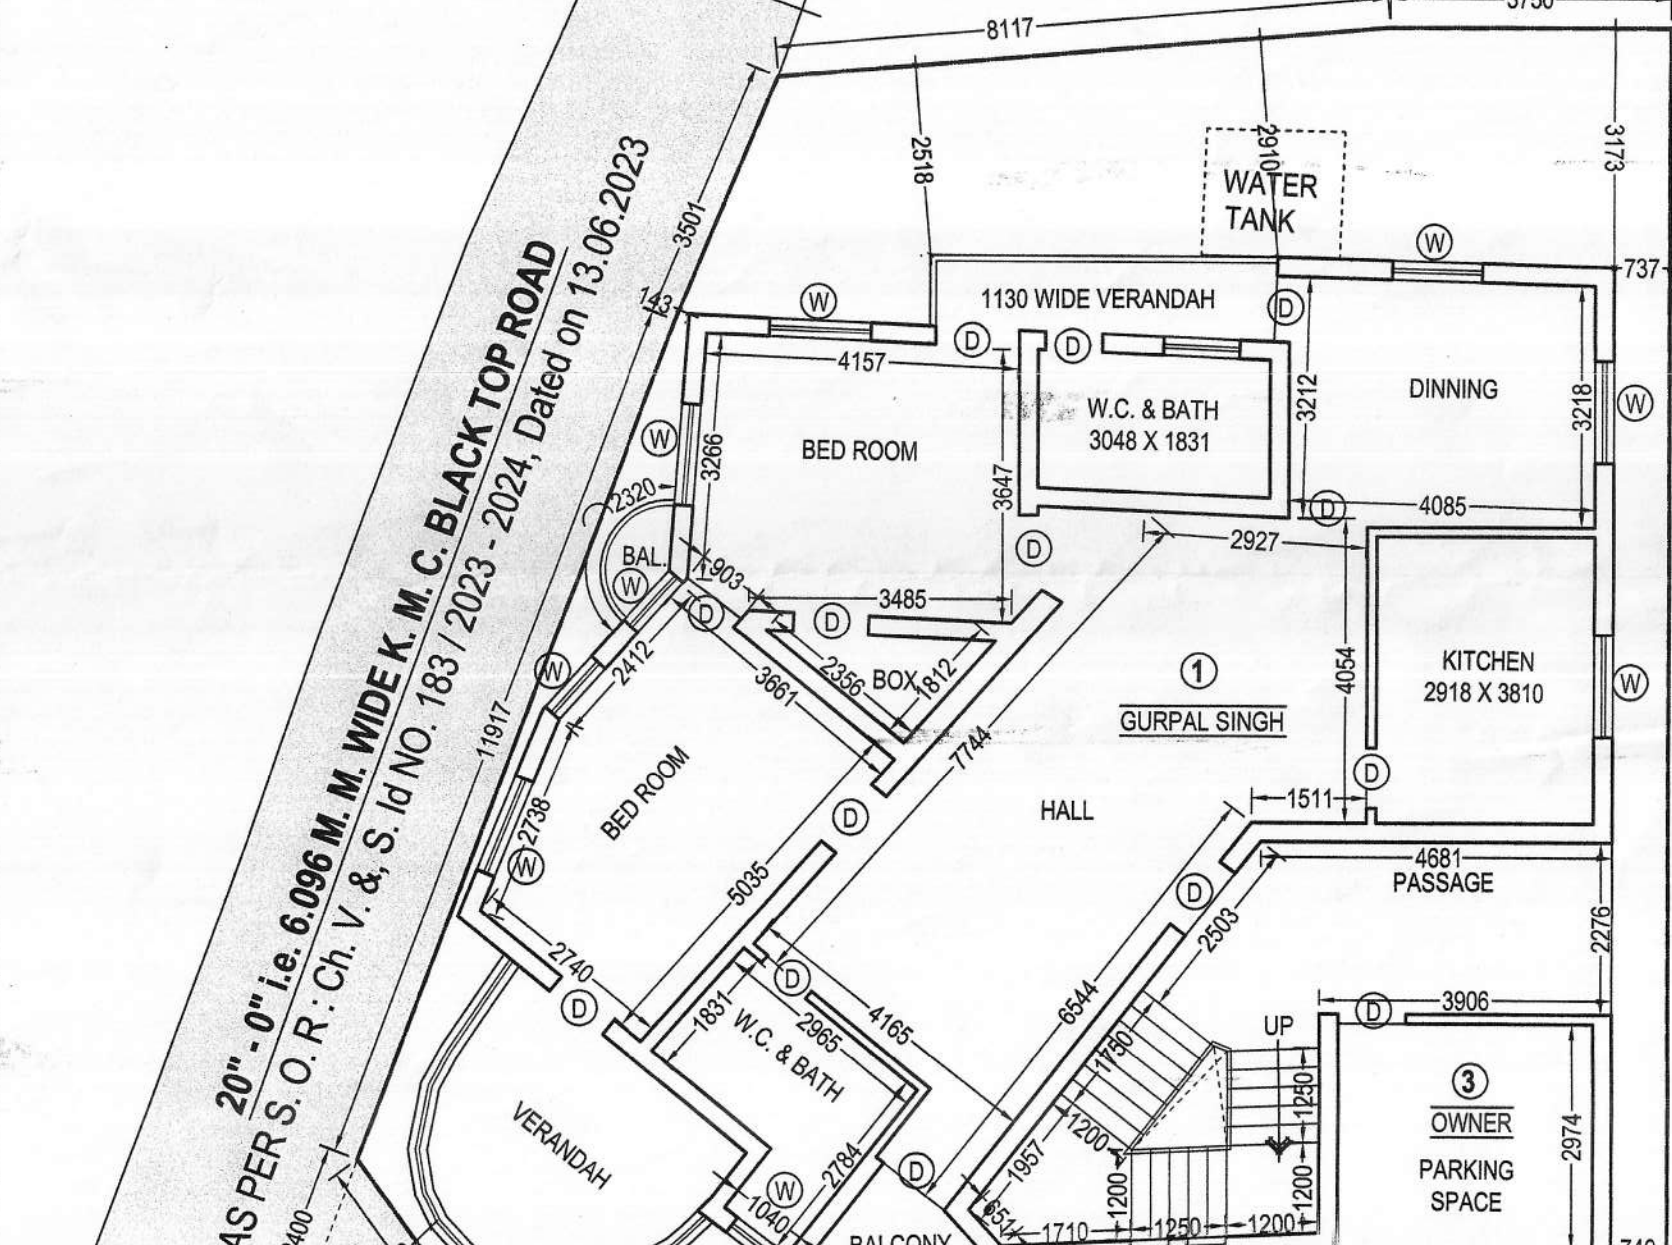

SECTION THROUGH Y - Y' Scale: 1:100



SECTION THROUGH X - X' Scale: 1:100

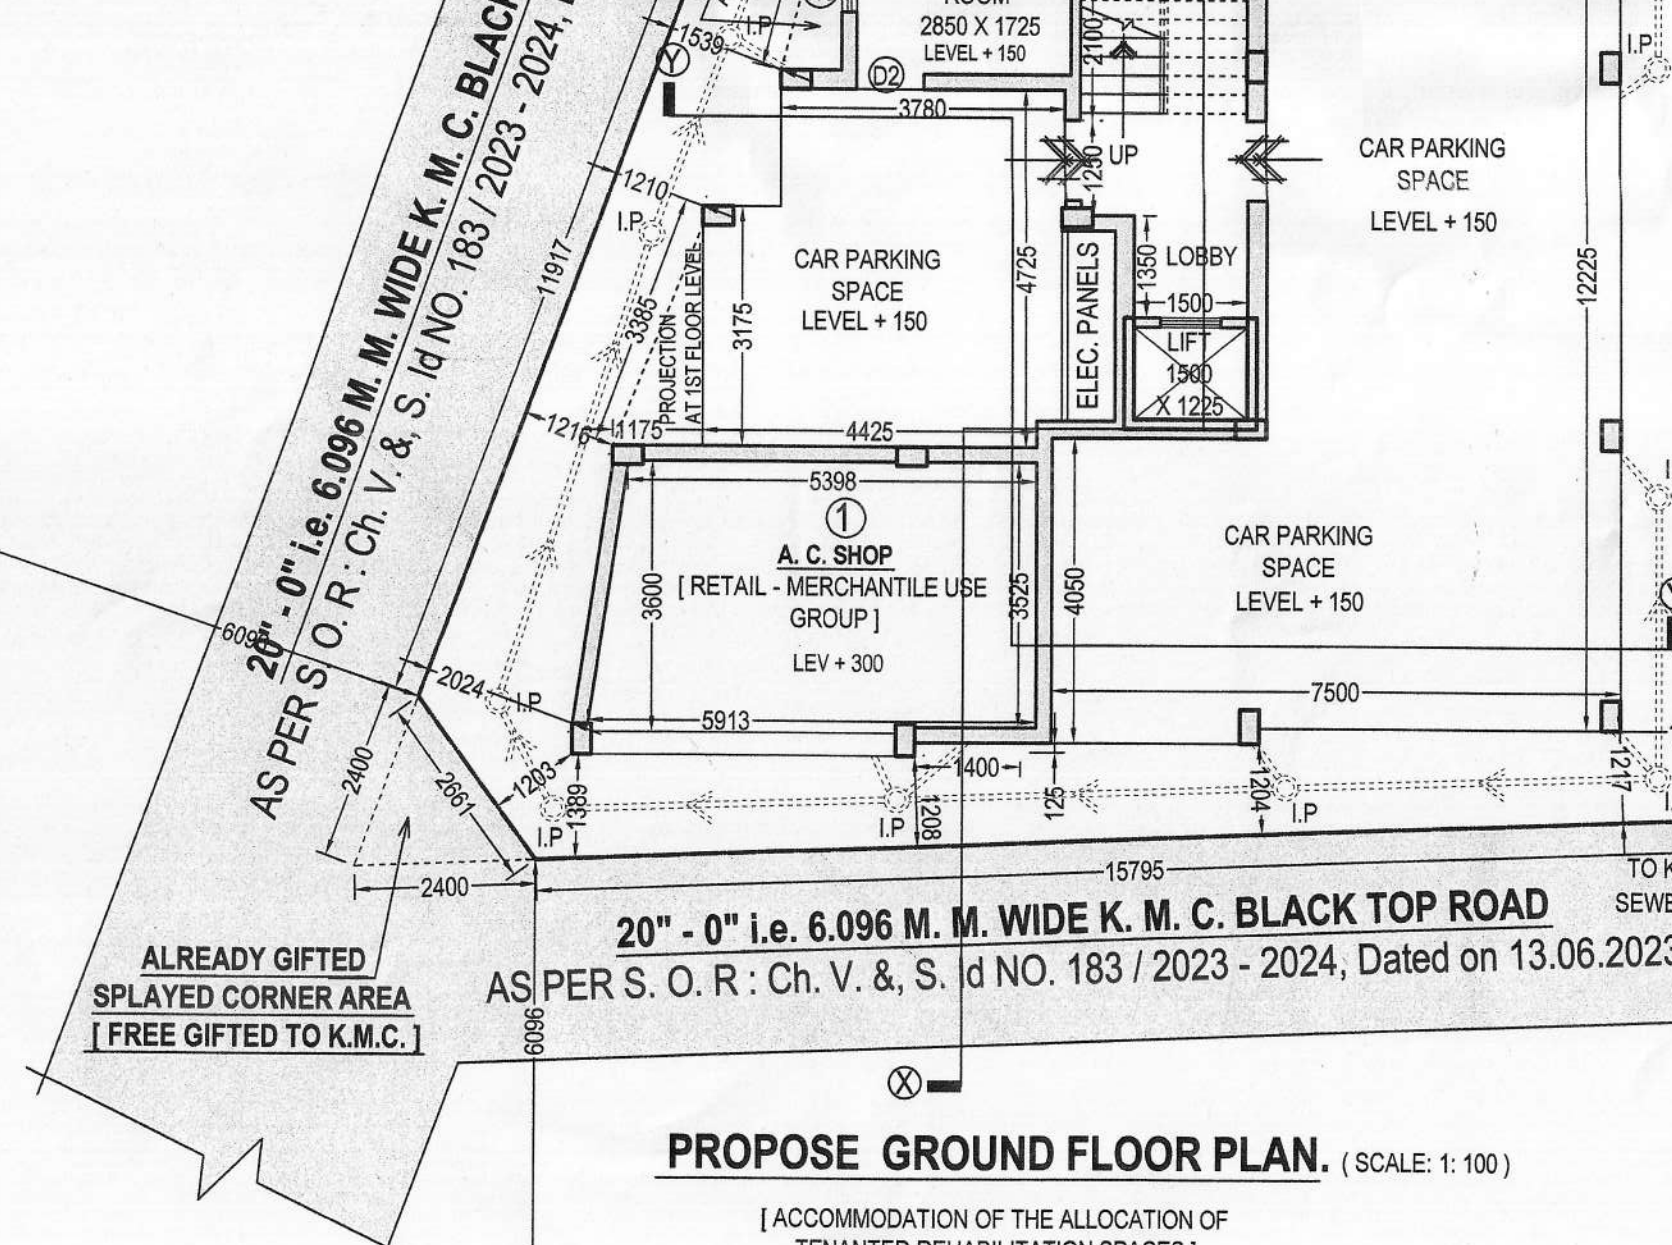

SECTION THROUGH 1 - 1 (SCALE: 1:50)



SECTION AT 2-2 SCALE: 1:50



PLAN DETAIL OF SEPTIC TANK (FOR 30 USERS) SCALE: 1:50



UNDER GROUND WATER RESERVOIR (CAPACITY: 4,500 LITRS.) SCALE: 1:50



EXISTING MEZZANINE FLOOR PLAN (Scale: 1:100)



EXISTING 1ST FLOOR PLAN (Scale: 1:100)



LOCATION PLAN SCALE: 1:4000



SITE PLAN SCALE: 1:600



PROPOSED 4th FLOOR PLAN (SCALE: 1:100)



ROOF PLAN SCALE: 1:100



PROPOSED 1st FLOOR PLAN (SCALE: 1:100)



PROPOSED 2nd FLOOR PLAN (SCALE: 1:100)



PROPOSED 3rd FLOOR PLAN (SCALE: 1:100)



PROPOSED GROUND FLOOR PLAN (SCALE: 1:100)



PROPOSED 1st FLOOR PLAN (SCALE: 1:100)



PROPOSED 2nd FLOOR PLAN (SCALE: 1:100)



PROPOSED 3rd FLOOR PLAN (SCALE: 1:100)



PROPOSED 4th FLOOR PLAN (SCALE: 1:100)



