



Typ. Floor Plan (2nd, 4th, 8th, 12th & 16th Floor)

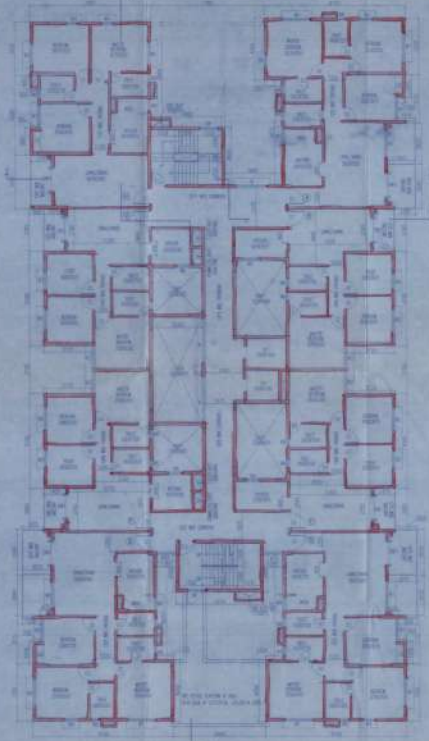

Typ. Floor Plan (2nd, 6th, 10th & 14th Floor)

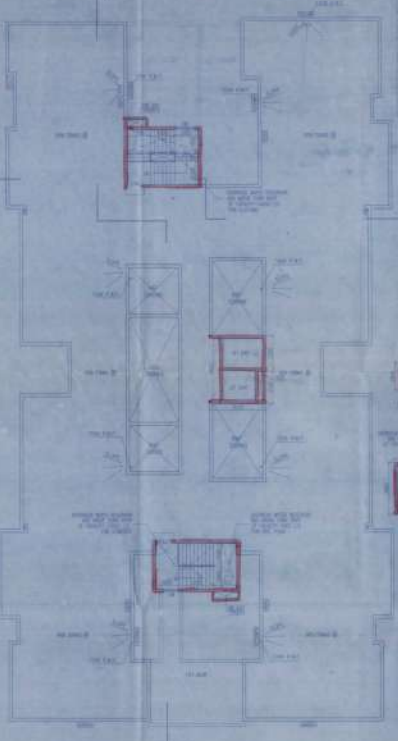

Roof Plan

LEGEND

Symbol/Color	Description
[Red Line]	Structural Wall
[Blue Dotted Line]	Common Wall
[Blue Solid Line]	Partition Wall
[Blue Dashed Line]	Window
[Blue Dash-Dot Line]	Door
[Blue Solid Line with Arrow]	Staircase
[Blue Solid Line with Triangle]	Elevator
[Blue Solid Line with Circle]	Water Tank
[Blue Solid Line with Square]	HVAC Unit

APPROVED

Project: [Handwritten]

Scale: 1/4" = 1'-0"

Prepared by: [Handwritten]

Checked by: [Handwritten]

Drawn by: [Handwritten]

DATE: [Handwritten]

APPROVED

Municipal Engineer

[Handwritten Signature]

16/09/2015

RAJAPUR MUNICIPALITY