



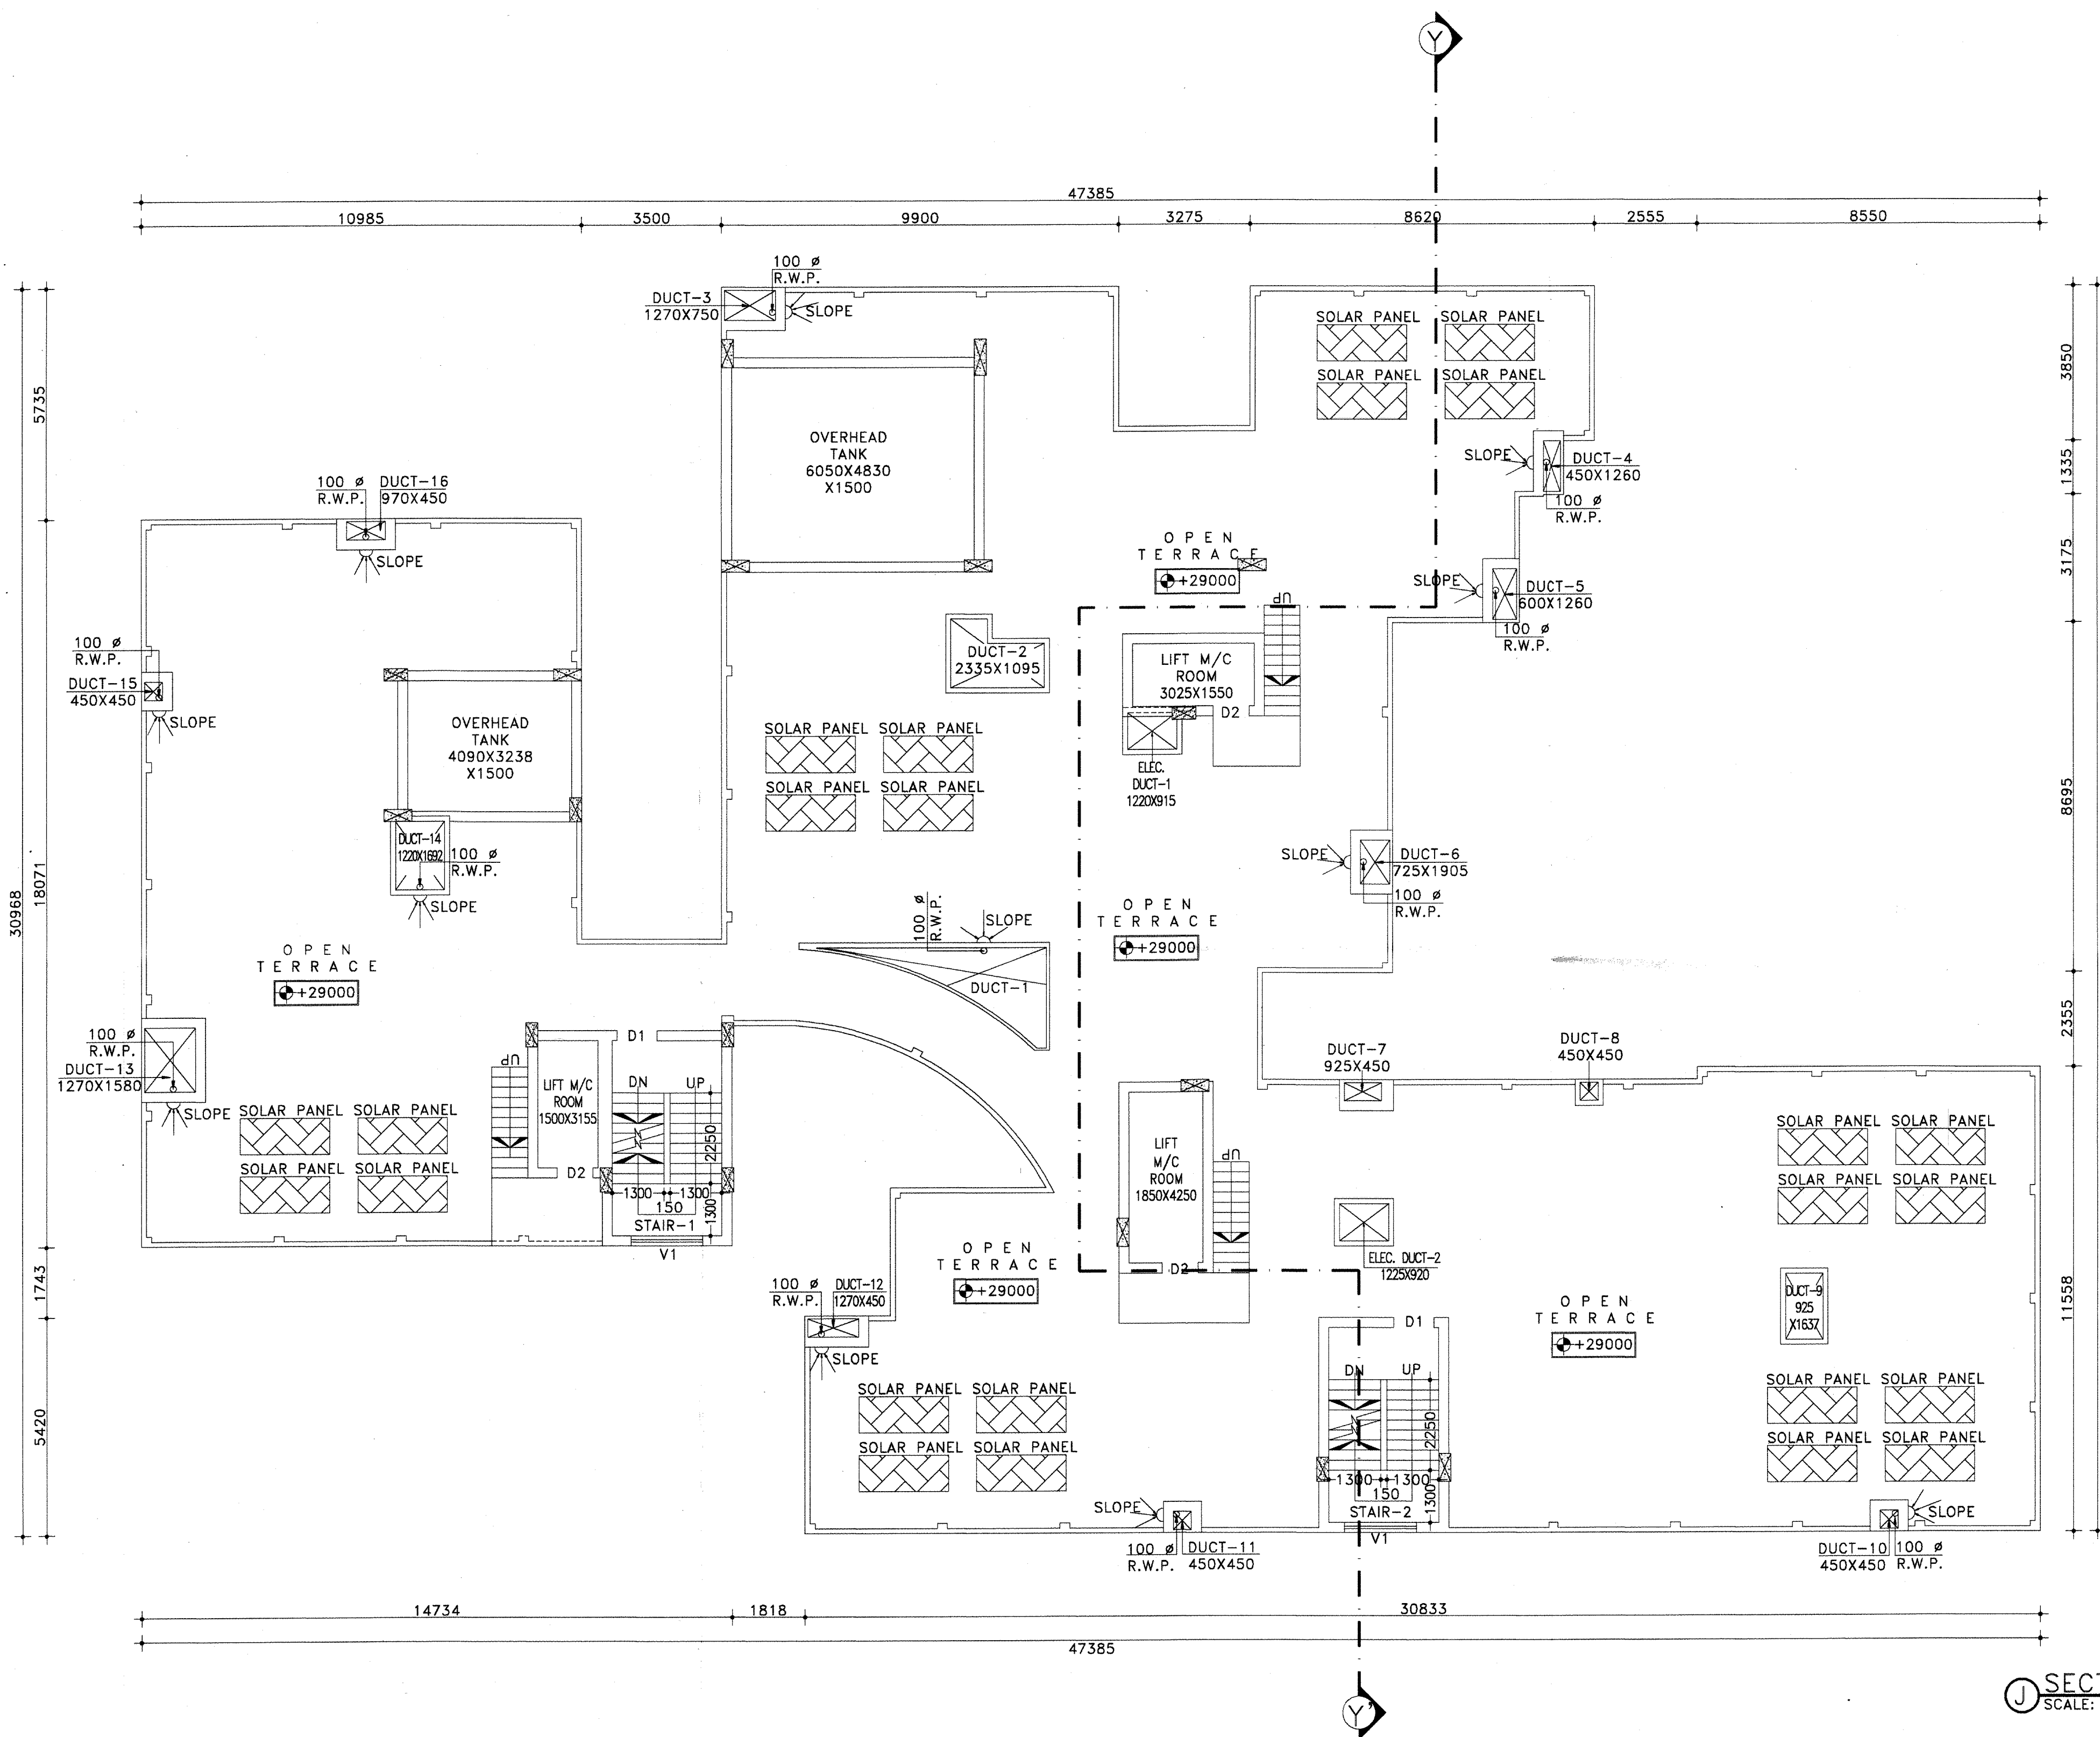

1 ROOF FLOOR PLAN
SCALE: 1:100

2 SECTIONAL DETAILS OF RAIN WATER SOAK PIT
SCALE: N.T.S.

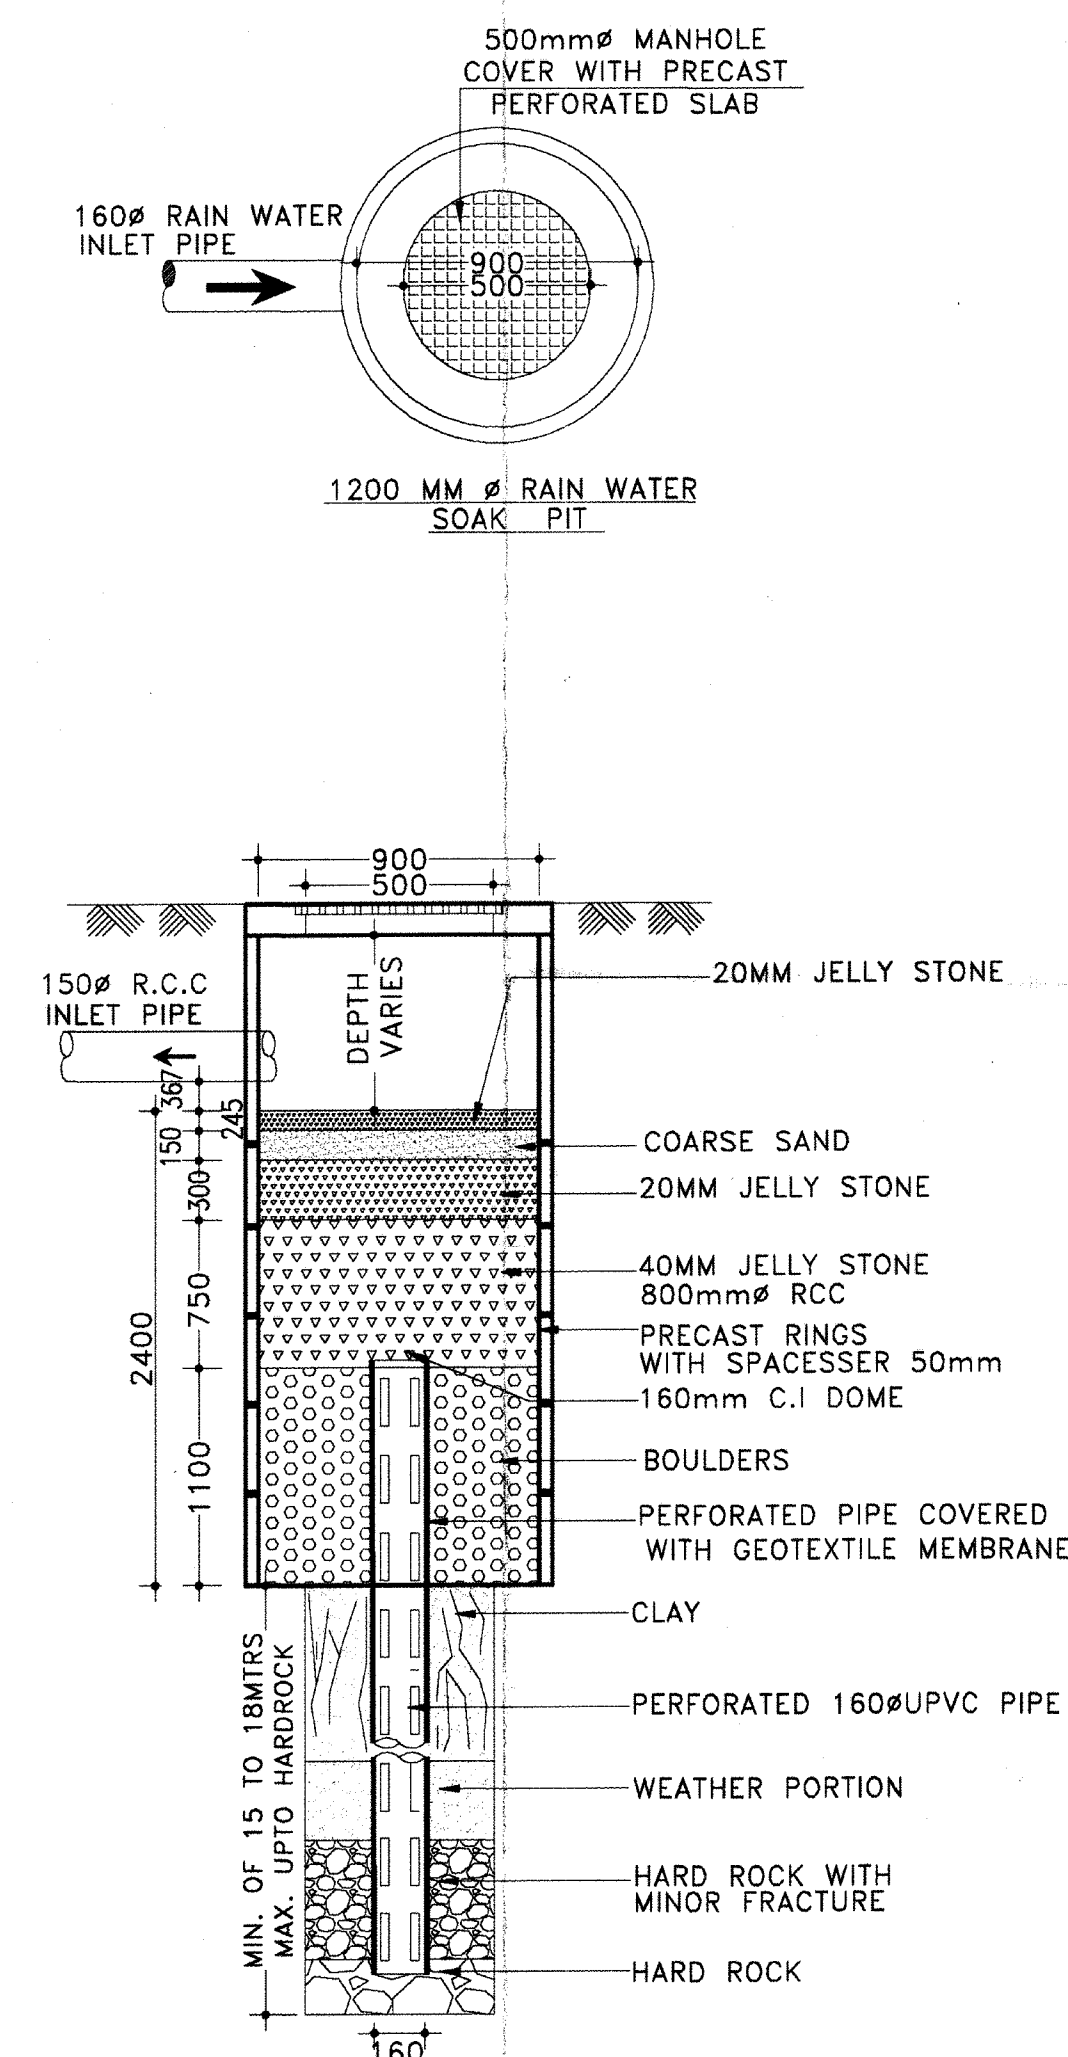

PROJECT NAME :-
PROPOSED (B+G+9) ELEVEN STORIED RESIDENTIAL BUILDING OF MRS. SUKLA BHOWMICK W/O LATE BALARAM BHOWMICK, SMT. MOUSUMI DAS, W/O SRI. TARUN DAS, SRI. DEBRAJ BHOWMICK, S/O LATE BALARAM BHOWMICK, SMT. AMALA GHOSH W/O MR. JIBAN KRISHNA GHOSH, SRI. PRATAP SANKAR GHOSH S/O LATE SHAILENDRA MOHAN GHOSH, SRI. MUKUL MANNA S/O LATE PANCHANAN MANNA, SMT. MONORAMA MANNA W/O SRI. MUKUL MANNA, SRI. SURESH RUIDAS S/O SRI. SANATAN RUIDAS, MRS. MAYA RANI CHATTERJEE W/O LATE CHITTARANJAN CHATTERJEE, MR. UTTAM KUMAR CHATTOPADHYAY S/O LATE CHITTARANJAN CHATTERJEE, MR. GOUTAM KUMAR CHATTOPADHYAY S/O LATE CHITTARANJAN CHATTERJEE, MR. SATYAM CHATTOPADHYAY S/O LATE CHITTARANJAN CHATTERJEE (DEVELOPED BY MONDAL CONSTRUCTION) R.S. PLOT NO-15,16,17 L.R. PLOT-124,148,149 J. L NO-111, L.R. KHATIAN NO-957,963,1357,1358,1665,2033,2034,2035,2153, 2154, 2155, 2156 MOUZA-TETIKHOLA, P.S-NEW TOWN SHIP, DIST-PASCHIM BARDHAMAN.

SCHEDULE OF DOOR & WINDOW :-

MARK	SIZE	DESCRIPTION
D1	1000X2100	FULLY PNL
D2	900X2100	FULLY PNL
D3	750X2100	FULLY PNL
W	1800X1200	SLIDING WINDOW
W1	1500X1200	SLIDING WINDOW
W2	900X1200	SLIDING WINDOW
V	600X450	UPVC MOVABLE VENTILATOR
V1		VENTILATION FOR STAIR CASE.

*** NOTES :-

- ALL DIMENSIONS ARE IN M.M. AND ALL LEVEL ARE IN M.
- WRITTEN DIMENSIONS MUST BE FOLLOWED
- ALL EXTERNAL WALLS 250TH. & INTERNAL WALLS 125THK. UNLESS OTHERWISE MENTIONED.
- ALL MASONRY WORKS ARE BOUNDED BY CEMENT MORTAR (1:6) & (1:4).
- EXTERNAL PLASTER IS 25THK. & INTERNAL PLASTER IS 12MM.THK.
- ALL CONC. GRADE IS M25 & AND GRADE OF STEEL FE-500
- 250THK. BRICK WORK IN 1:6 MORTAR
- 125THK. & 75THK. BRICK WORK IN 1:4 MORTAR
- 150 WIDE SURFACE DRAIN SHOULD BE PROVIDED ALL ROUND THE BUILDING.
- 25% OF THE BUILDING TO BE CONSTRUCTED USING FLY-ASH BRICKS

AREA CALCULATION :-

LAND AREA	PLINTH AREA
	BASEMENT FLOOR 1168.96 SQ.M.
	GROUND FLOOR 830.78 SQ.M.
	FIRST FLOOR 874.39 SQ.M.
	SECOND FLOOR 874.39 SQ.M.
	THIRD FLOOR 874.39 SQ.M.
	FORTH FLOOR 874.39 SQ.M.
	FIFTH FLOOR 874.39 SQ.M.
	SIXTH FLOOR 874.39 SQ.M.
	SEVENTH FLOOR 874.39 SQ.M.
	EIGHT FLOOR 874.39 SQ.M.
	NINE FLOOR 874.39 SQ.M.
	TOTAL 9869.25 SQ.M.

NO. OF FLATS = 81
NO. OF CAR PARKING = 90

TITLE:

*ROOF FLOOR PLAN
*SECTIONAL DETAILS OF RAIN WATER SOAK PIT

DRAWN BY: P.DEY

CHECKED BY: -M.KHATUN

SCALE: 1:100, N.T.S.

REV.-00 DATE:-20.04.2022

SHEET NO:
GIDS/M.C/ARCH-06/07

SIGNATURE OF ARCHITECT :-

SIGNATURE OF STRUCTURAL ENGINEER :-

SIGNATURE OF GEO TECHNICAL ENGINEER :-

SIGNATURE OF DEVELOPER/OWNER :-

VAISHNVI MAHABANDATHALY
CONSULTING ARCHITECT
CA/2018/101108

Harish Ghosh
Structural Engineer
Lic No. L.B.PM/1631AMC/DMD/BD/165
DCE, B-TECH, G.I.D.S., Durgapur-16
Contact No. 9332333331

MOU MALIK
Geotechnical Engineer
Lic No. L.B.PM/1621AMC/DMD/BD/165
DCE, B-TECH, G.I.D.S., Durgapur-16

MONDAL CONSTRUCTION
Proprietor