



FRONT ELEVATION
SCALE - 1:100

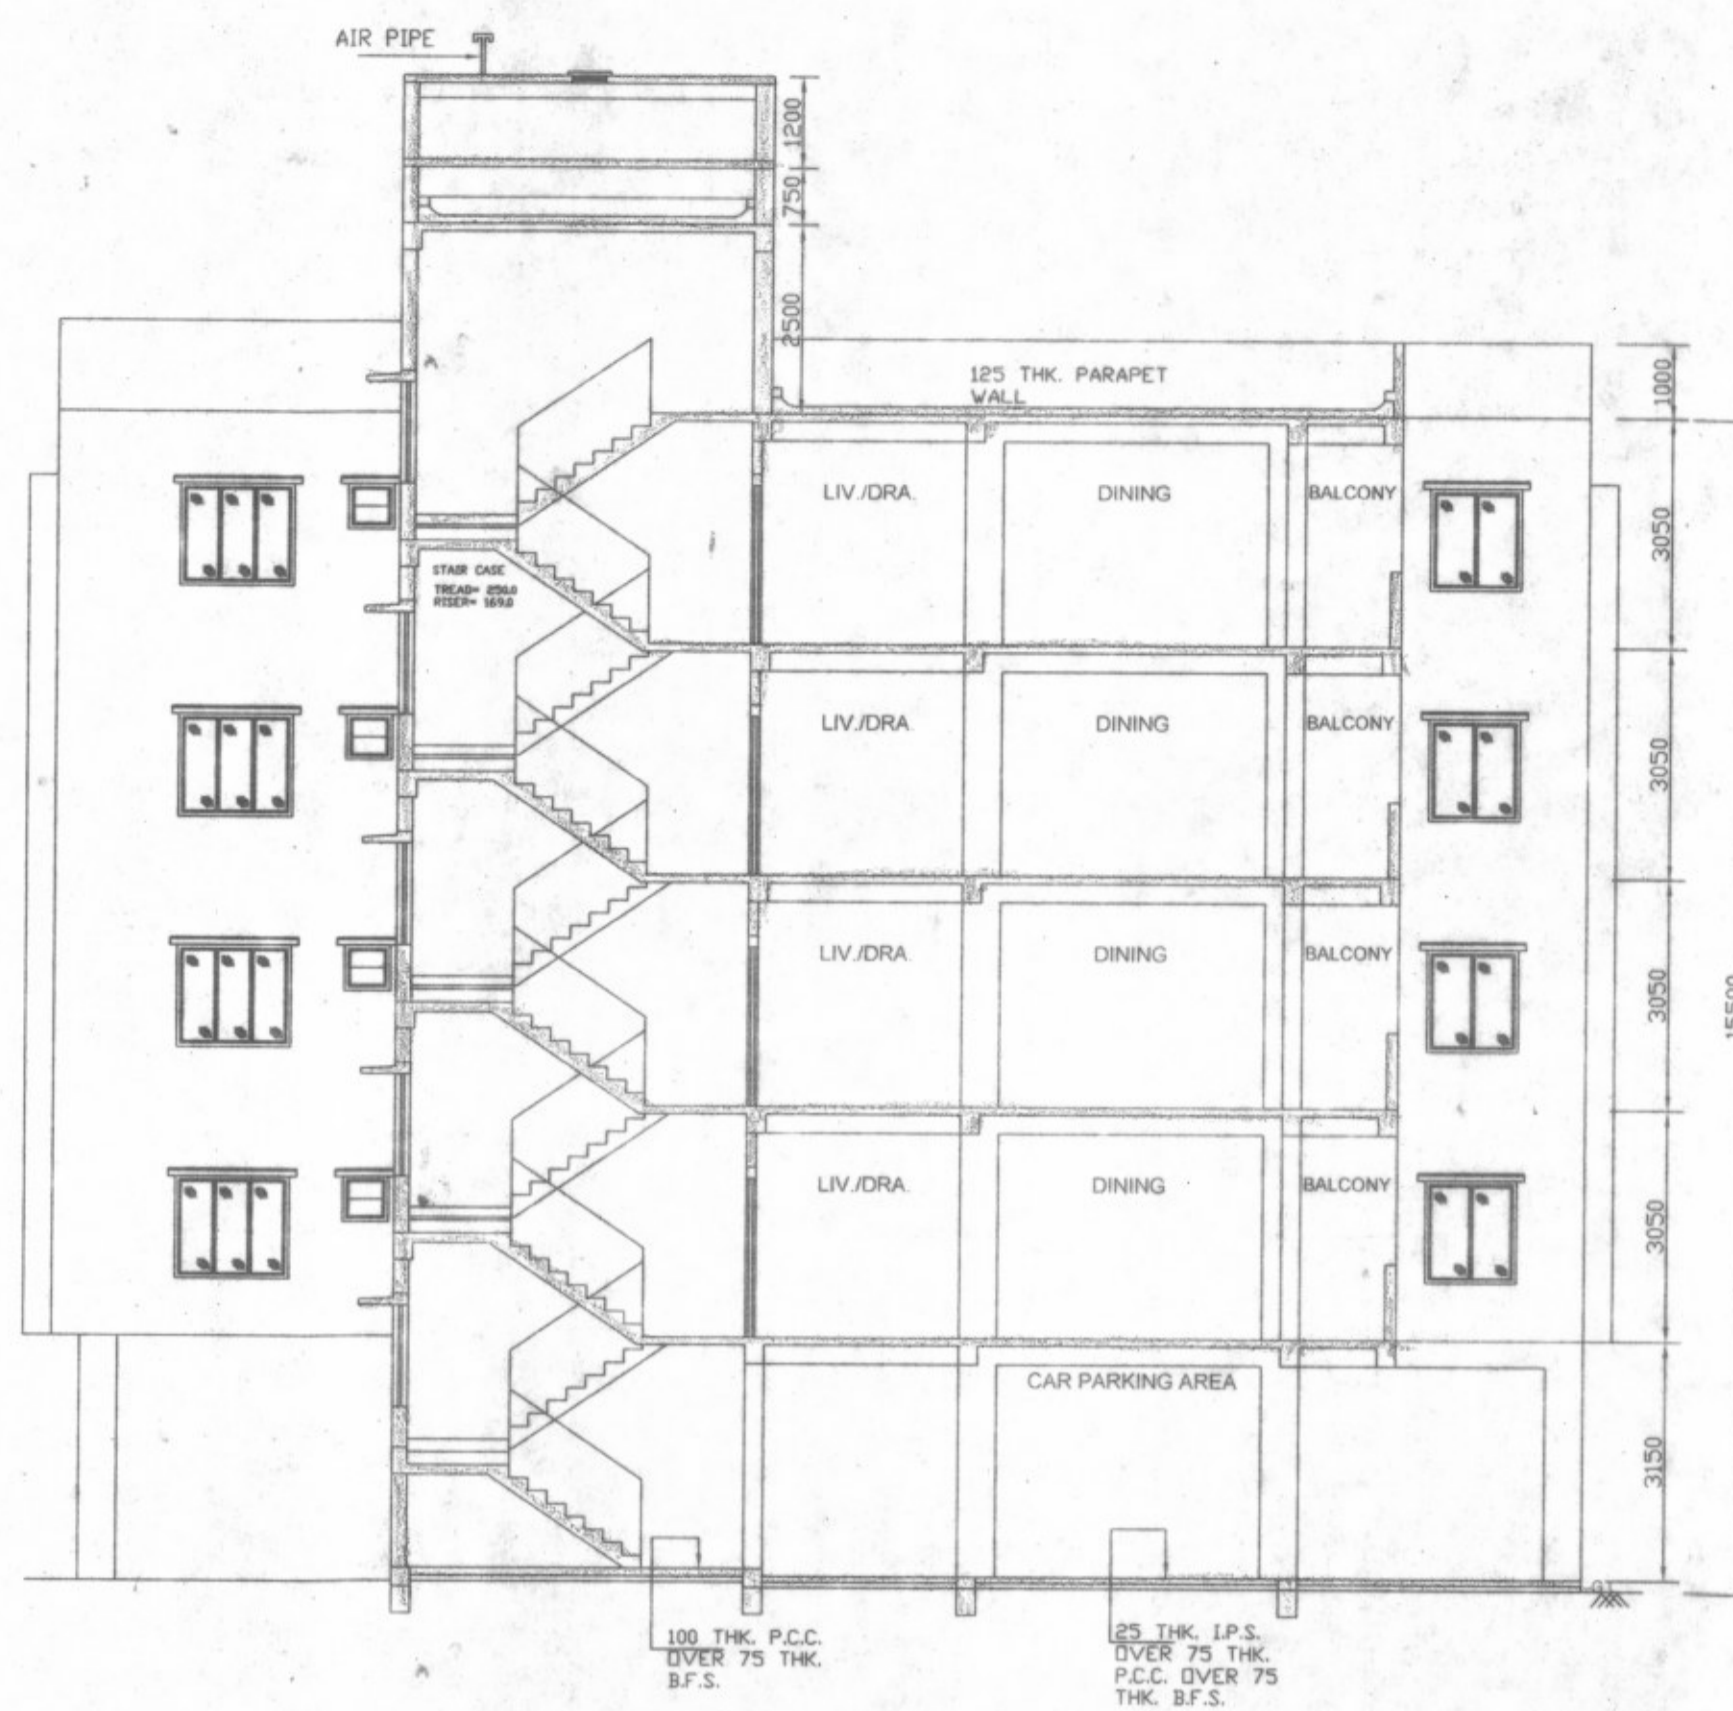


SECTION - X-X'
SCALE - 1:100

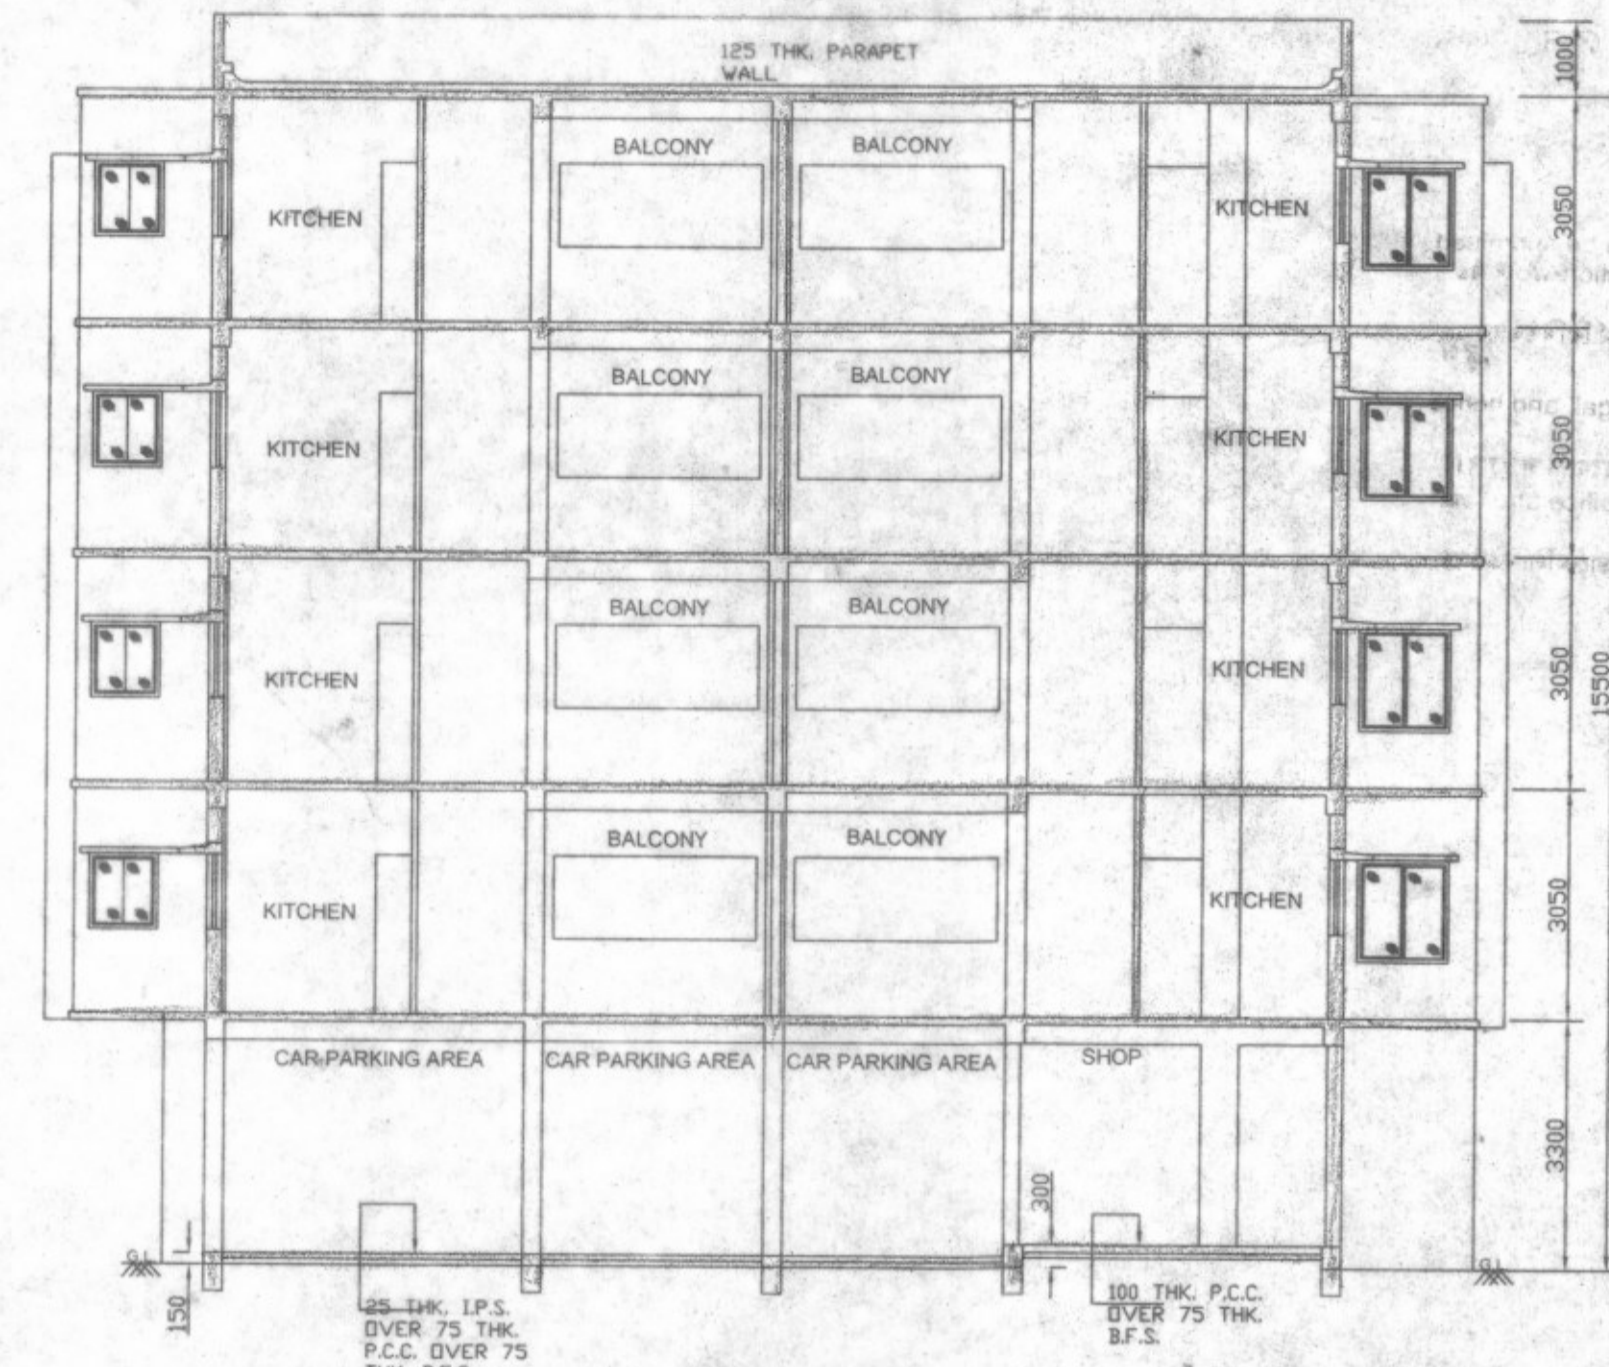


SECTION - Y-Y'
SCALE - 1:100

SCHEDULE OF DOOR & WINDOWS

MKD.	OBJECT	SIZE (W. X H.)
D	DOOR	1000 X 2100
D1	DOOR	900 X 2100
D2	DOOR	800 X 2100
D3	DOOR	760 X 2100
S/D	DOOR	2500 X 2100
W1	WINDOW	1500 X 1350
W2	WINDOW	1200 X 1350
W3	WINDOW	1000 X 1350
W4	WINDOW	900 X 1000
W5	WINDOW	600 X 600

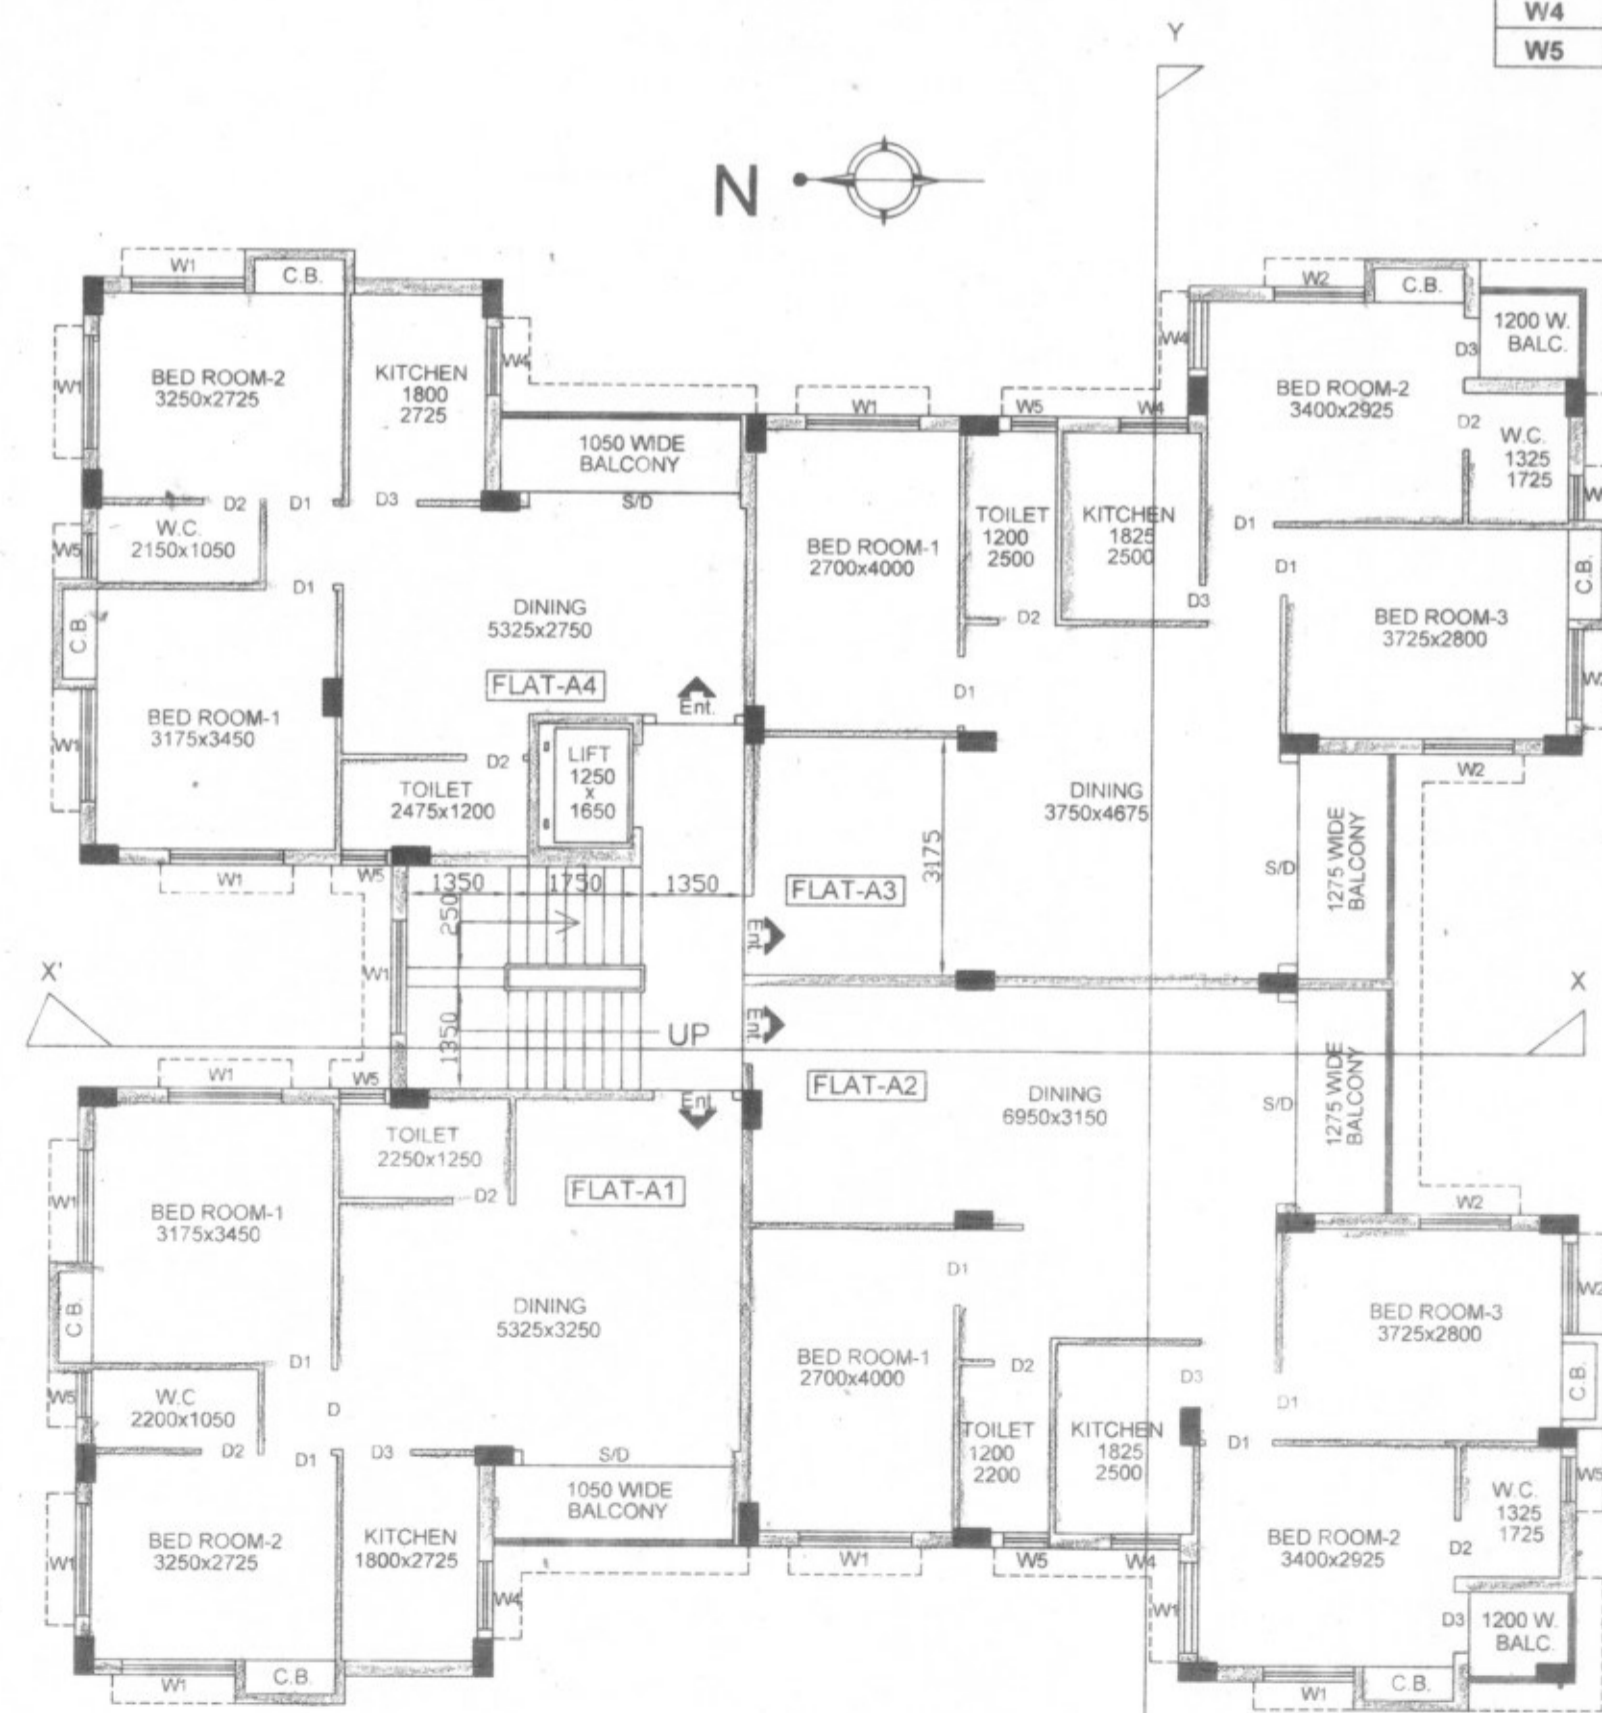

TYPICAL FLOOR PLAN (1ST. TO 4TH.)
BLOCK - "A"
SCALE - 1: 100

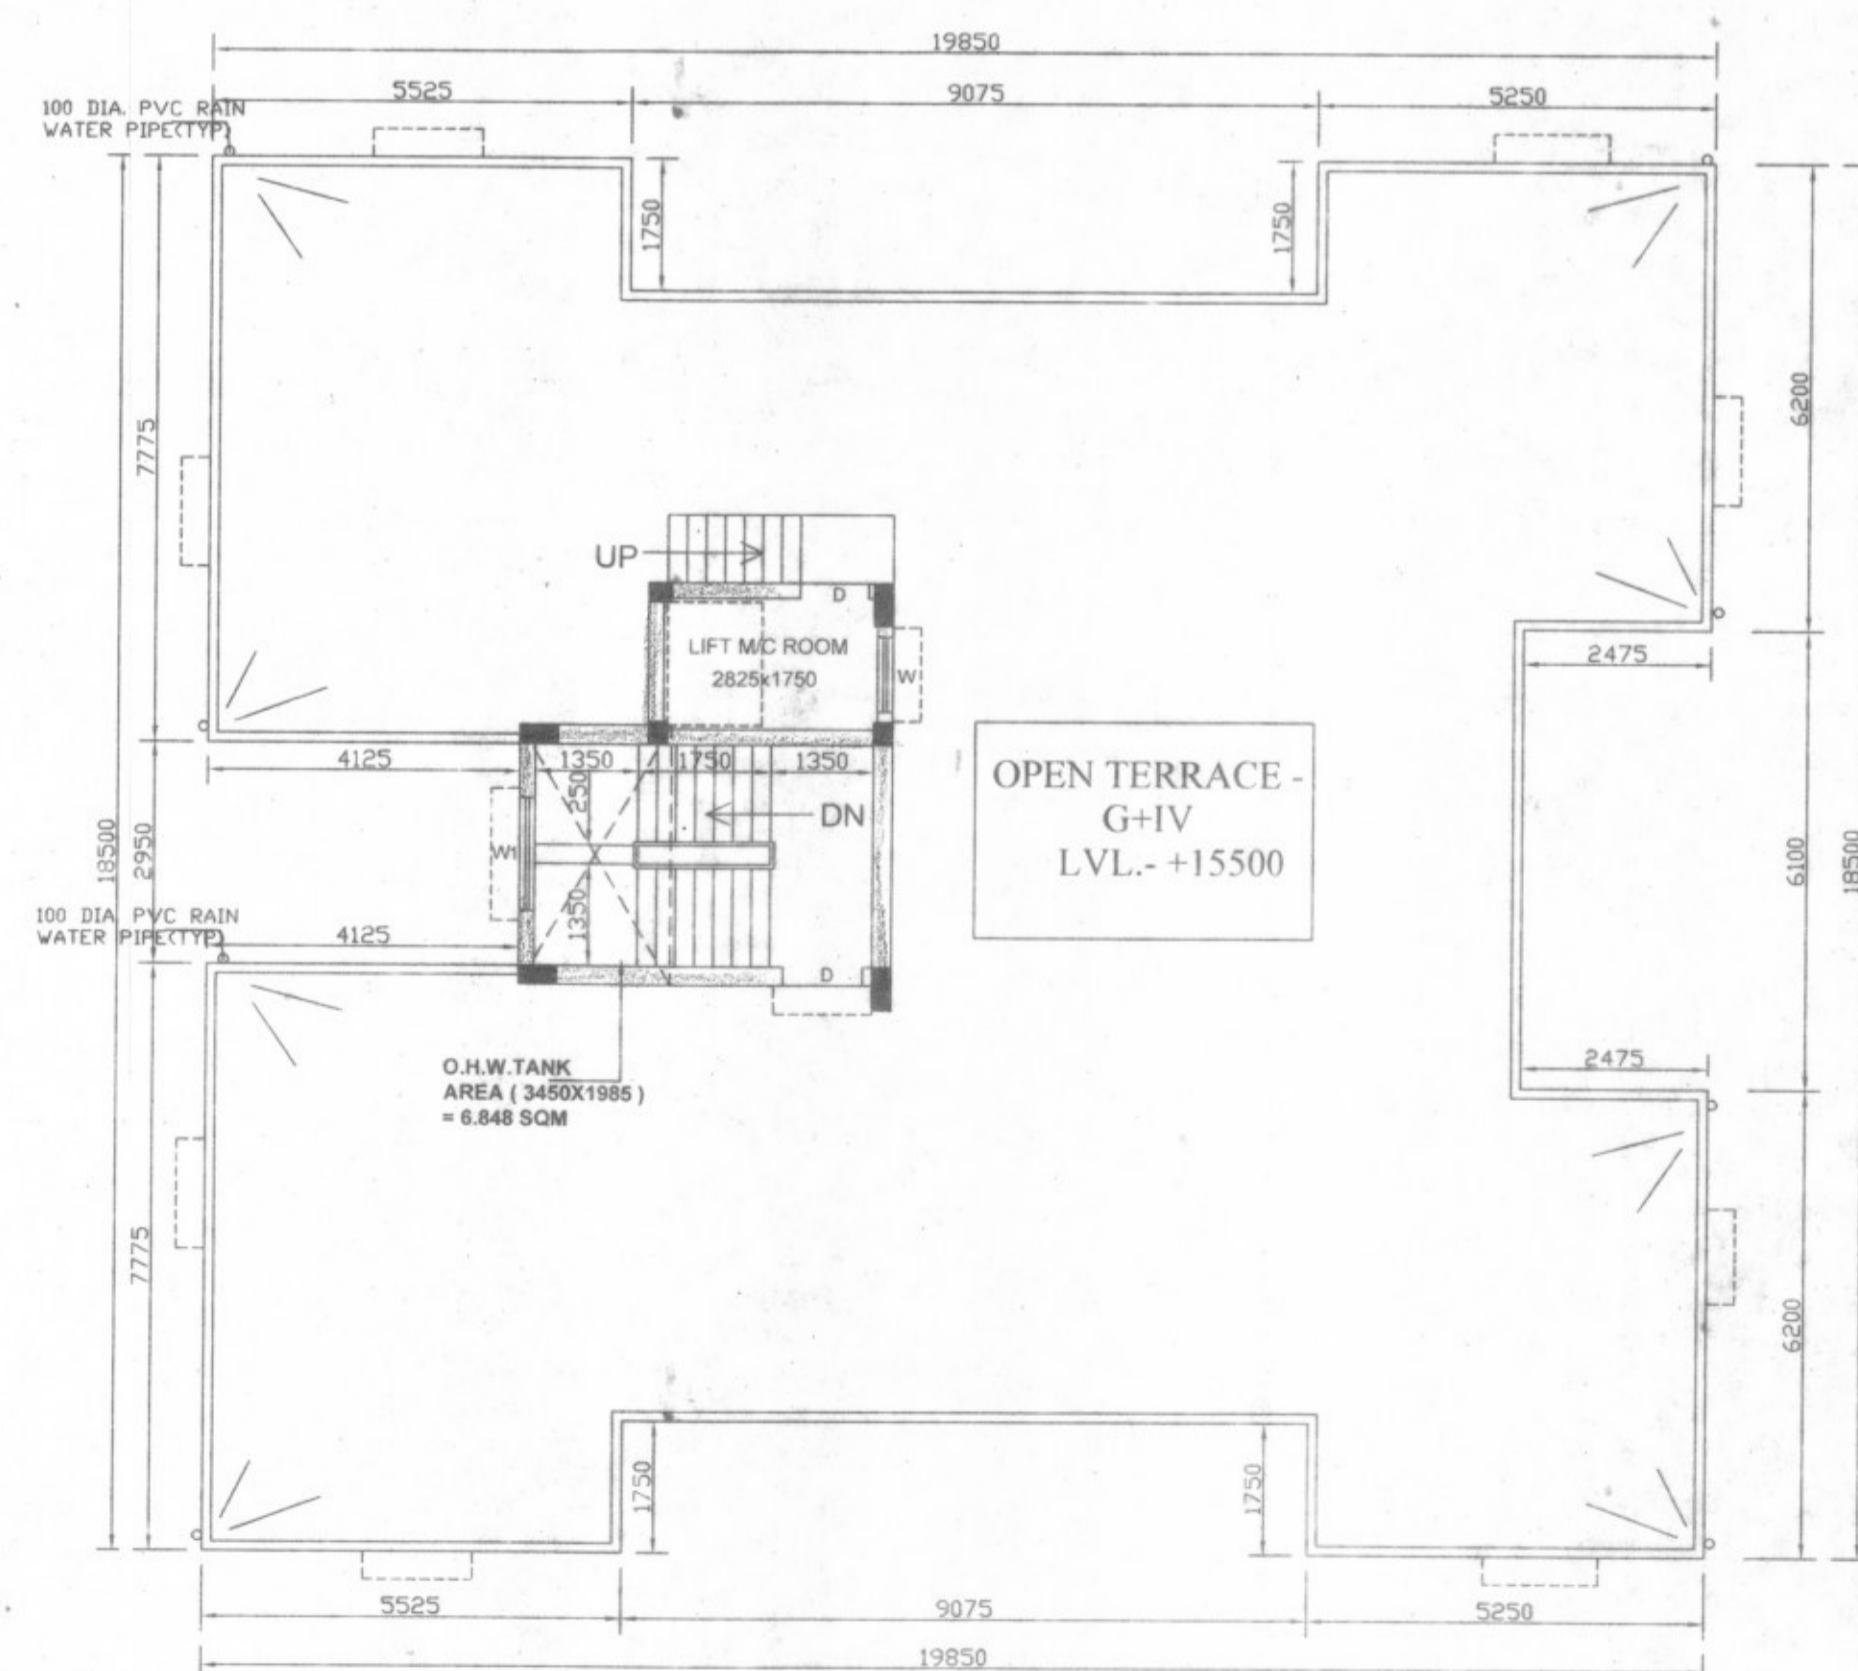

ROOF PLAN
BLOCK - "A"
SCALE - 1: 100

DETAILS OF PREMISES

PROPOSED G+IV STORIED RESIDENTIAL BUILDING PLAN (BL-A, BL- B & BL-C) AT HOLDING NO:- 659 PANCHPOTA, MOUZA:- PANCHPOTA, J.L. NO:- 42, R.S. DAG NO:- 169, L.R. DAG NO:- 184 & 185, R.S. KHATIAN NO:- 430, L.R. KHATIAN NO:- 3204,3205,3206,3207,3377,3378,3365,3619,3620,3621, P.S:- NARENDRAPUR, DIST:- 24 PGS (S), WARD NO:- 03, UNDER RAJPUR SONARPUR MUNICIPALITY.

SAFETY CERTIFICATE STRUCTURAL

THE STRUCTURE DESIGNED AND DRAWING OF BOTH MADE BY ME CONSIDERING ALL POSSIBLE LOADS INCLUDING THE SEISMIC LOADS AND PER NATIONAL BUILDING CODE OF INDIA AND CERTIFIED THAT IT IS SAFE AND STABLE IN ALL.

Shome Nath Das
SIG. OF E.S.E.

SHOME NATH DAS
E. S. E. No-011
Rajpur-Sonarpur Municipality

Shome Nath Das
SIG. OF G.T.E.

SHOME NATH DAS
G.T. ENGG No.-006
Rajpur-Sonarpur Municipality

Smriti Saha Sami Saha

AS CONSTITUTED ATTORNEY OF
1. DR. MRINAL KANTI CHAKRABARTI
2. SMT. GOURI ROY 3. SMT. BHARNA DAS
4. SRI ANJITVA MONDAL 5. SMT. SARMASTHA MONDAL
6. MR. ASHUTOSH DAS 7. MR. MANJOSH DAS
8. MR. SURAJIT KUMAR DAS 9. MRS. BASAHA DAS

SIG. OF OWNER

Shome Nath Das
SIG. OF E.B.S.

SHOME NATH DAS
E.B.S. (CL-1) No.-827
Rajpur-Sonarpur Municipality

SHEET NO : 2 OF 4

BLOCK - A

DRAWN BY - AMIT SEN



APPROVED
Plan No. 227/2021/50 Date: 20/04/2022
Valid Upto: 30/04/2022
Malay Kumar Pal
Malay Kumar Pal
Assistant Engineer Incharge P.W.D.
Dr. Pallab Kumar Das
Dr. Pallab Kumar Das
Chairman
RAJPUR-SONARPUR MUNICIPALITY

Checked by
Sanjay Das
Sanjay Das
Local Office In-charge
RAJPUR-SONARPUR MUNICIPALITY.