

PROJECT NAME:


PLAN OF PROPOSED (G+8) NINE STORED RESIDENTIAL BUILDING OF MR. HARADHAN GOPE, S/O KARTICK CHANDRA GOPE, (DEVELOPED BY PAULAMI REALTY PVT. LTD. DEVELOPERS) OVER R.S. PLOT NO-1565, L.R. PLOT NO-1656, L.R.KHATIAN NO-722 J.L. NO-91, MOUZA-ARRAH, P.S-KANKSA, MALANDIGHI GRAM PANCHAYET, DIST-PASCHIM BARDHAMAN, WEST BENGAL.

SIGNATURE OF DEVELOPER/OWNER:-


Sd/
Director
Paulami Realty Pvt. Ltd.

SIGNATURE OF ENGINEER:-

Hirok Ghosh
HIROK GHOSH
Consultant Civil Engineer
Lic No. - L.B.PM/163/AMC-DNCIDPO/165
G.I.D.S, Durgapur-16

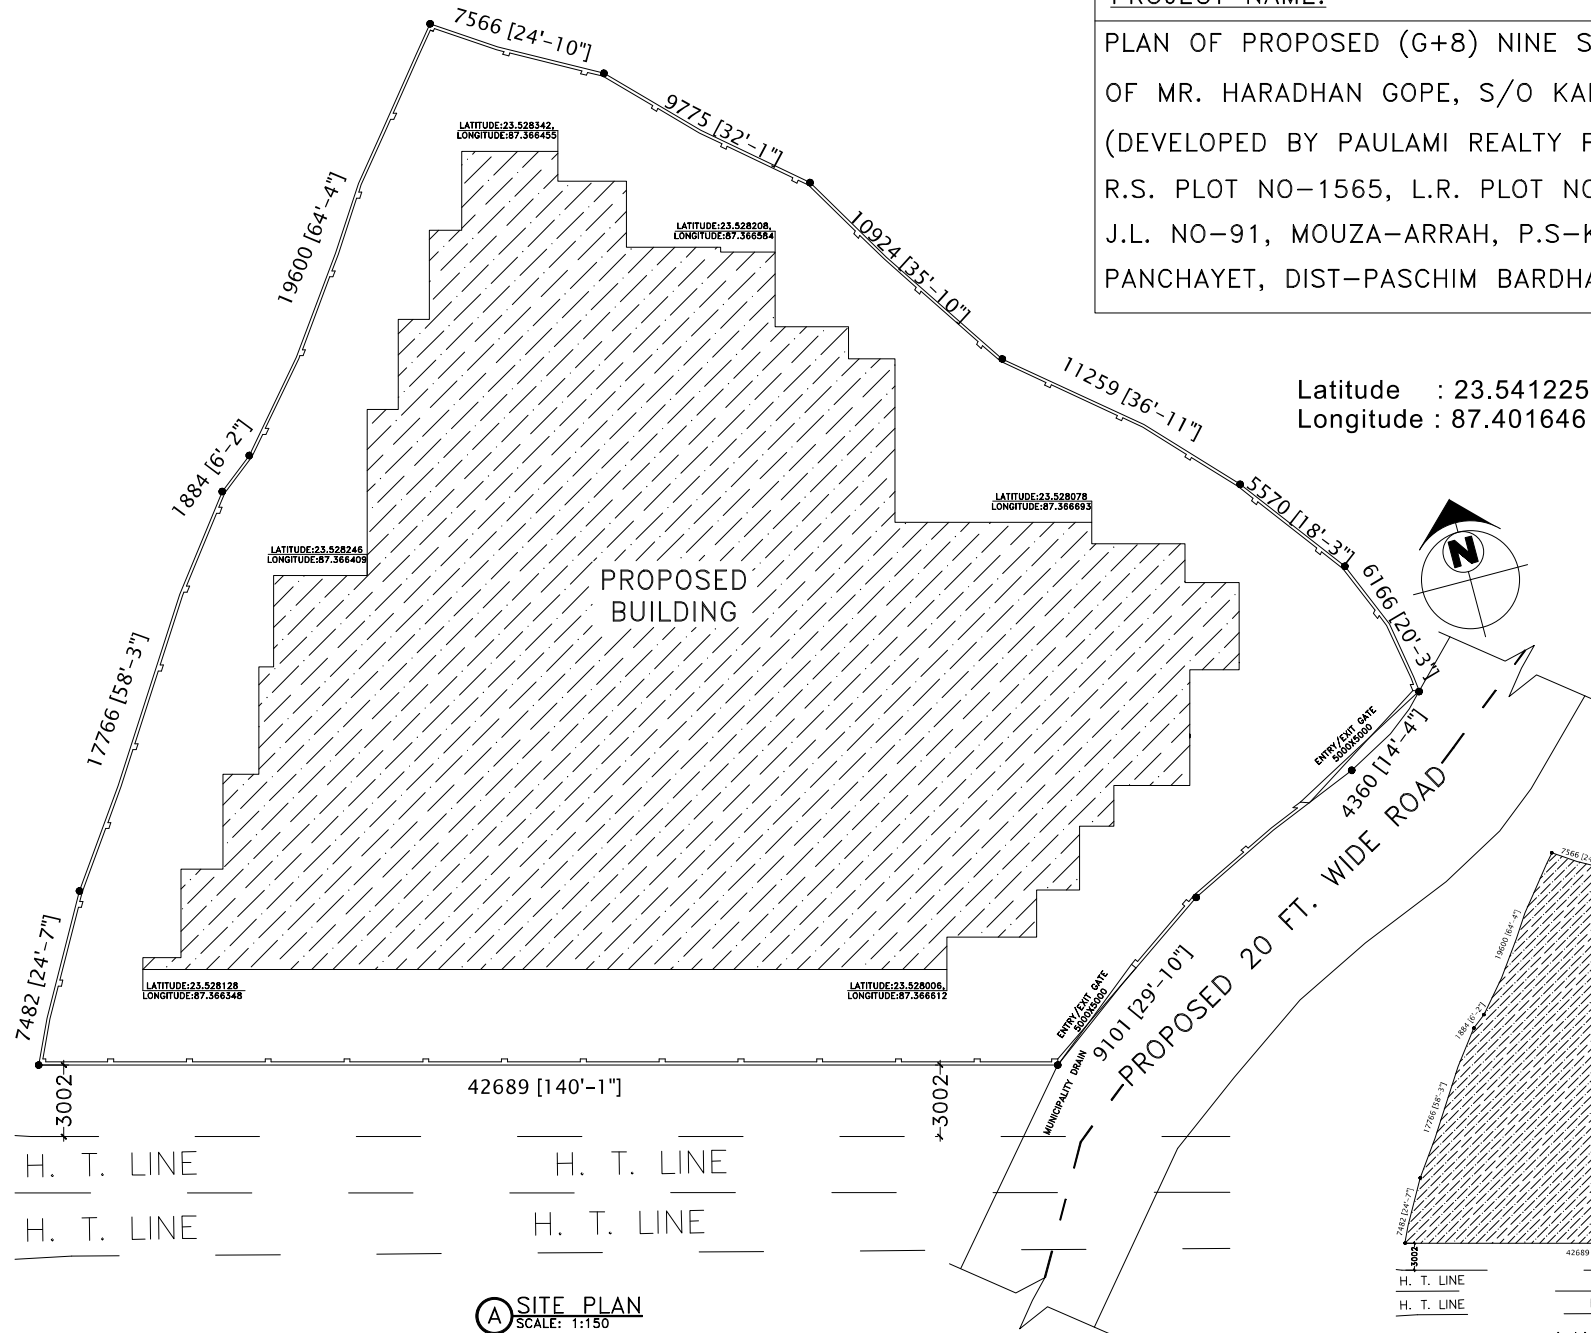

(A) SITE PLAN
SCALE: 1:150

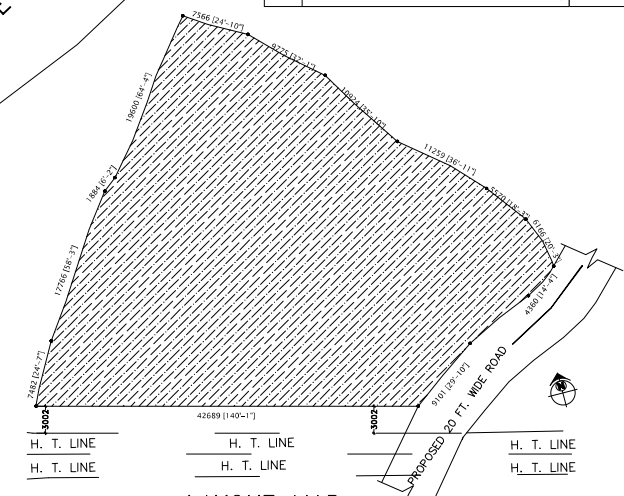

(B) LAYOUT MAP
SCALE: 1:400