

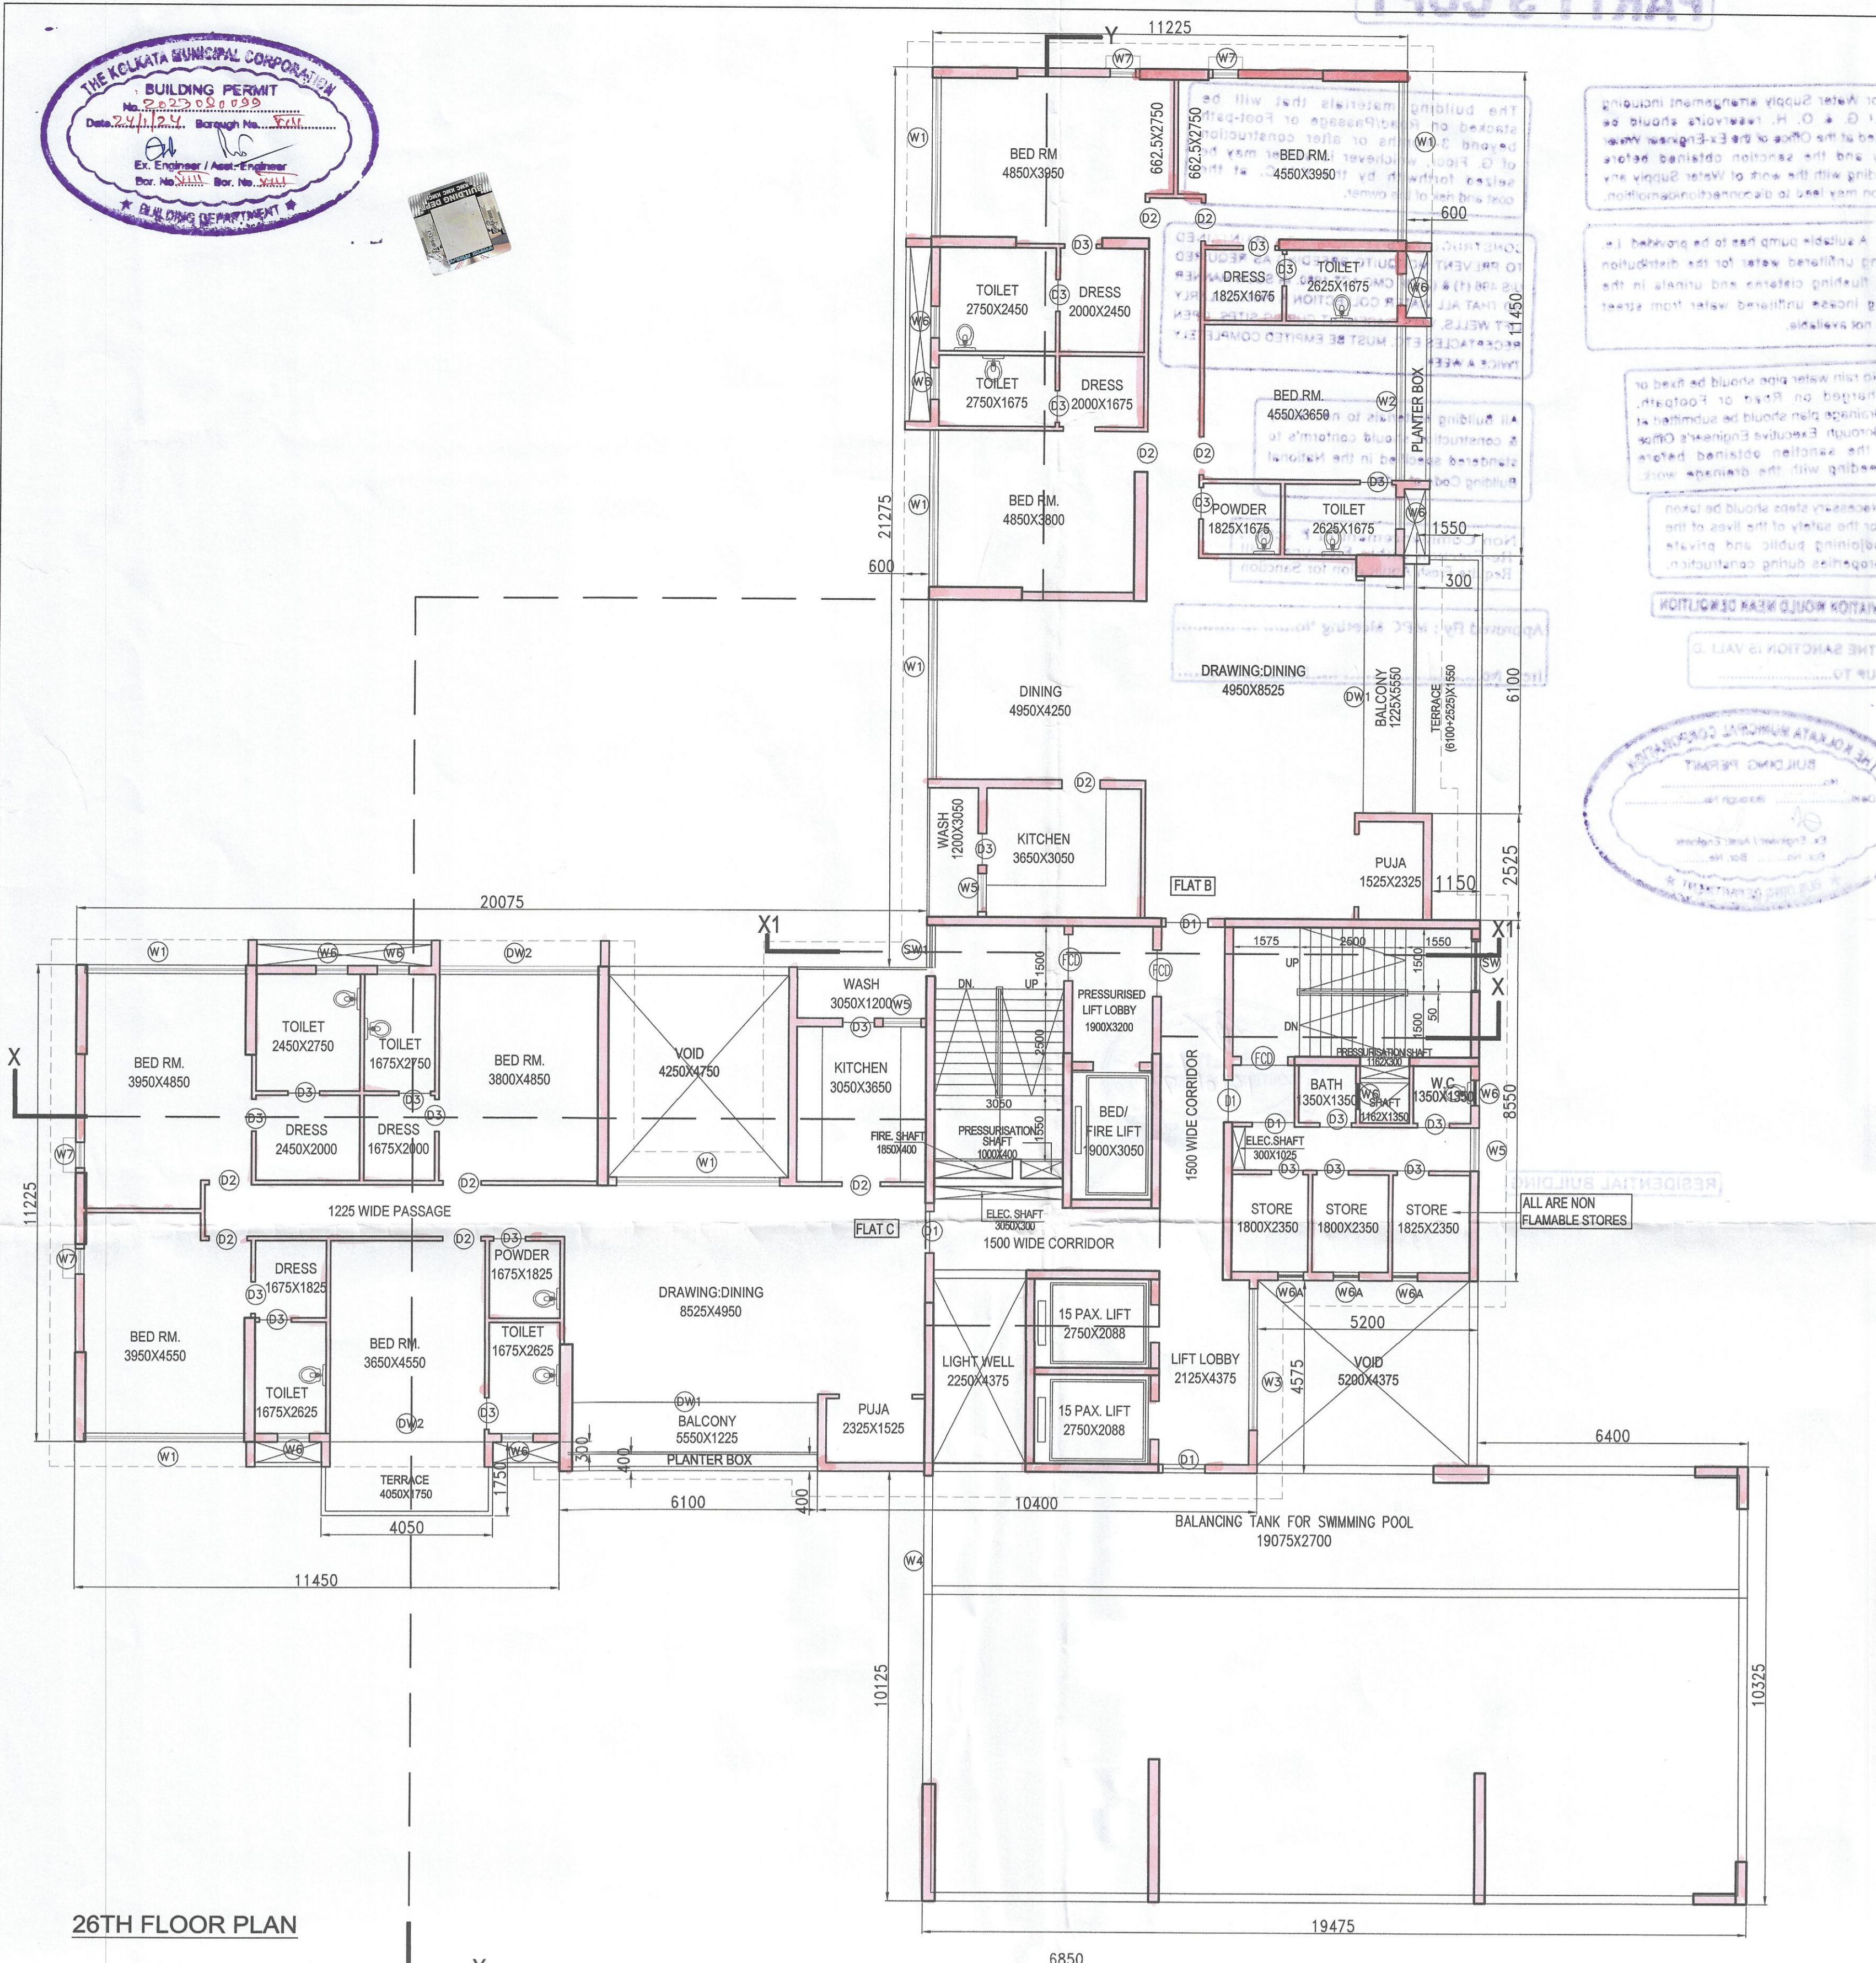


PARTY'S COPY

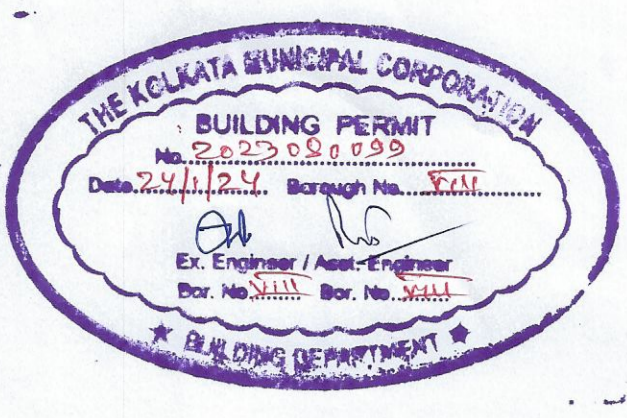

26TH FLOOR PLAN

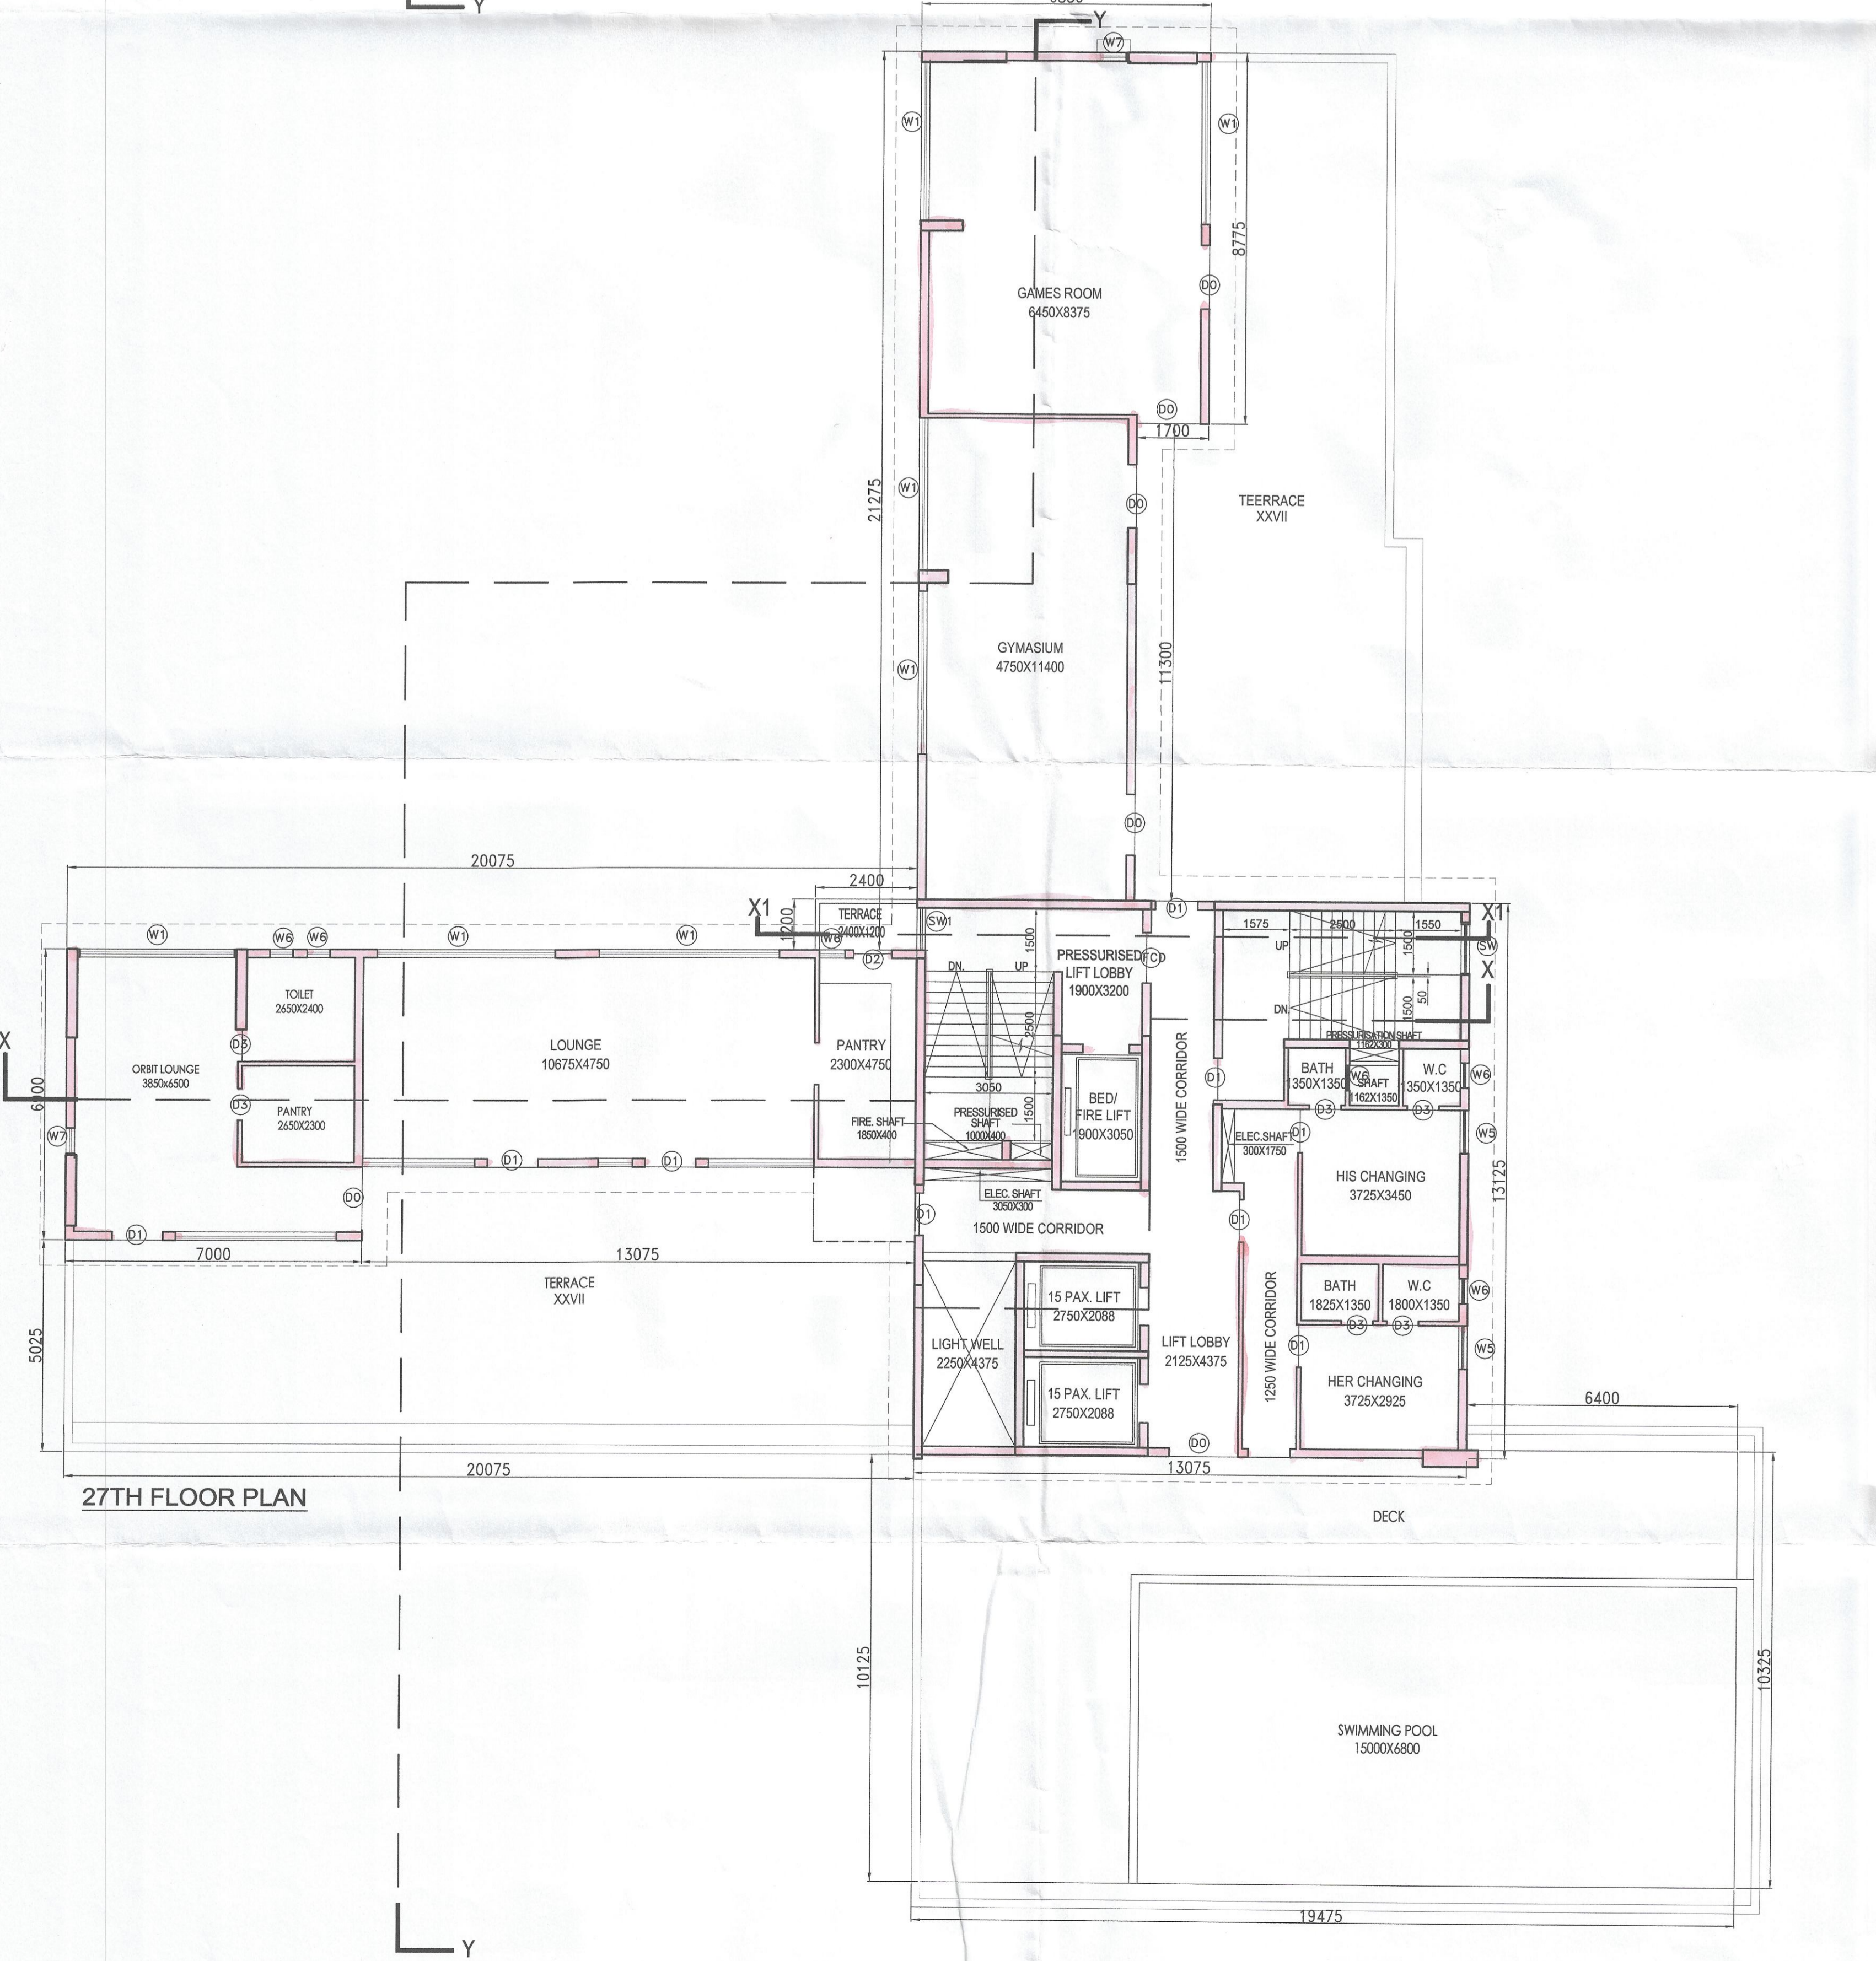

27TH FLOOR PLAN

PROJECT  
 PLAN PROPOSAL U/S - 394 OF KMC ACT 1980 FOR G+27 STORIED RESIDENTIAL BUILDING IN ADDITION TO EXISTING ONE SINGLE STORIED PARKING BUILDING FOR TENANT REHABILITATION AT PREMISES NO.36A PANDITIA ROAD, KOLKATA-700029 VIDE B.P.NO. 2013080016, DATED 13-05-2013.

WARD - 85 BOROUGH - VIII

- SPECIFICATION
- ALL DIMENSIONS ARE IN MM UNLESS IT IS MENTIONED
  - ALL EXTERNAL BRICK WALLS ARE 250 MM THICK AND INTERNAL 125 MM THICK UNLESS IT IS MENTIONED OTHERWISE
  - ALL BRICKWORK PLASTERING INSIDE OR OUTSIDE ARE IN THE RATIO OF 1:6 & 1:4 RESPECTIVELY AND OUTSIDE PLASTERING CONTAINS WATER PROOFING
  - ALL CIVIL WORKS ARE AS PER IS 456 AND ALL REINFORCEMENT AS PER IS 1176
  - ALL R.C.C. WORKS ARE IN THE RATIO 1:2:4
  - ALL PRECAUTIONARY MEASURES SHALL BE TAKEN AT THE TIME OF CONSTRUCTION OF SEMI UNDERGROUND
  - DEPTH OF WATER RESERVOIR SHALL NOT BE MORE THAN THE DEPTH OF MAIN COLUMN FOUNDATION

SCHEDULE OF DOORS & WINDOWS

DOORS			WINDOWS		
TYPE	WIDTH	HEIGHT	TYPE	WIDTH	HEIGHT
D0	1500	2400	W1	3850	2300
D1	1000	2400	W2	3650	2300
D2	900	2400	W3	3350	2300
D3	750	2400	W4	2525	2300
FCD	1100	2400	W5	900	1050
FCD1	1000	2400	W6	600	900
DW1	5500	2400	W6A	600	1200
DW2	3650	2400	W7	600	2300
DW3	2450	2400	SW	1200	1200
FG1	4800	2400	SW1	1000	1200

TITLE  
 26TH FLOOR PLAN & 27TH FLOOR PLAN

DRG. NO. CORPN/ARCH-08  
 CHECKED MG SCALE 1:100  
 DEALT PAPIYA DATE 13.06.21

DECLARATION OF OWNER  
 I DO HEREBY DECLARE WITH FULL RESPONSIBILITY THAT I SHALL ENGAGE ARCHITECT & ESE DURING CONSTRUCTION OF PROPOSED BUILDING. I SHALL FOLLOW THE INSTRUCTION OF ARCHITECT & E.S.E DURING CONSTRUCTION OF THE BUILDING (AS PER B.S. PLAN). K.M.C AUTHORITY MAY NOT BE RESPONSIBLE FOR STRUCTURAL STABILITY OF THE BUILDING AND ADJOINING STRUCTURES. IF ANY SUBMITTED DOCUMENTS ARE FOUND FAKE, THE K.M.C AUTHORITY WILL REVOKE THE SANCTION PLAN. THE CONSTRUCTION OF U/G WORK WILL BE TAKEN UNDER THE GUIDANCE OF ARCHITECT/ ESE BEFORE STARTING OF BUILDING FOUNDATION. DURING INSPECTION PLOT WAS IDENTIFIED BY US.

Analytical Management Consultants Pvt. Ltd.  
 Director  
 VIMAL AGARWAL, DIRECTOR  
 ANALYTICAL MANAGEMENT CONSULTANTS PVT.LTD. (LESSEE)  
 SIGNATURE OF OWNER & SEAL

DECLARATION OF STRUCTURAL ENGINEER  
 THE STRUCTURAL DESIGN AND DRAWING OF BOTH FOUNDATION AND SUPERSTRUCTURE OF THE BUILDING HAVE BEEN MADE BY ME CONSIDERING ALL POSSIBLE LOADS INCLUDING THE SEISMIC LOAD AS PER N.B.C OF INDIA AND BASIS OF SOIL INVESTIGATION REPORT. CERTIFY THAT IT IS SAFE AND STABLE IN ALL RESPECT. THE DESIGN CALCULATION HAS BEEN MADE ON THE BASIS OF SOIL INVESTIGATION REPORT MADE BY ALOK ROY.

SANJIB GUHA  
 BSC, BCE, P.E. (F-115654-5)  
 CHARTERED ENGINEER  
 ENLISTED STRUCTURAL  
 REVIEWER 88/16 K.M.C.  
 SANJIB GUHA  
 E.S.R./18/10  
 SIGNATURE OF STRUCTURAL REVIEWER & SEAL

SANJIV PAREKH  
 M.E. (STRUCT.), M.E. (CONST.ENG.)  
 B.C.E., P.E. (F-018202-4)  
 E.S.E. No. 104 (1) K.M.C.  
 SANJIV PAREKH  
 ESE NO. 104  
 SIGNATURE OF STRUCTURAL ENGINEER & SEAL

UNDERIGNED HAS INSPECTED THE SITE AND CARRIED OUT SOIL INVESTIGATION THEREON. IT IS CERTIFIED THAT THE EXISTING SOIL OF THE SITE IS ABLE TO CARRY THE LOAD COMING FROM PROPOSED CONSTRUCTION AND THE FOUNDATION SYSTEM PROPOSED HEREIN IS SAFE AND STABLE IN ALL RESPECT FROM GEO-TECHNICAL POINT OF VIEW.

ALOK ROY  
 Chartered Geotechnical Engineer  
 Kolkata Municipal Corporation  
 Class-4, No.-G.T/1/11  
 6A, Mithan Park  
 Kolkata - 700 029  
 ALOK ROY  
 GTE/1/11  
 SIGNATURE OF GEOTECHNICAL ENGINEER

DECLARATION OF ARCHITECT  
 I HEREBY DECLARE THAT THE BUILDING PLAN HAS BEEN DRAWN UP AS PER PROVISIONS OF K.M.C. BUILDING REGULATIONS, AS AMENDED FROM TIME TO TIME, AND THAT THE SITE CONDITION INCLUDING THE WIDTH OF ADJOINING ROAD, CONFORM WITH THE PLAN WHICH HAS BEEN REVISIONED AND VERIFIED BY ME. IT IS A TRUE AND CORRECT COPY OF THE ORIGINAL PLAN.

MALAY KUMAR GHOSH  
 Regn. No. CA9221/4854 Regn. No. 35A, Dr. Sarat Banerjee Road, Kolkata - 700 029  
 MALAY KUMAR GHOSH  
 REGN. NO. CA9214854  
 35A, DR. SARAT BANERJEE ROAD, KOLKATA-700 029  
 SIGNATURE OF ARCHITECT & SEAL

THIS DRAWING IS A PROPERTY OF ESPACE. 35A, DR. SARAT BANERJEE ROAD, KOLKATA-700 029. ANY MODIFICATION, CHANGES/DEVIATIONS IS NOT PERMISSIBLE WITHOUT PRIOR INTIMATION TO ESPACE. IN THE CONTRARY THIS WILL BE TREATED AS ILLEGAL ACT.

**PARTY'S COPY**

8



Plan for Water Supply arrangement including SEMI G. & O. H. reservoirs should be submitted at the Office of the Ex-Engineer Water Supply and the sanction obtained before proceeding with the work of Water Supply any deviation may lead to disconnection/demolition.

The building materials that will be stacked on Road/Passage or Foot-path beyond 3-months or after construction of G. Floor, whichever is earlier may be seized forthwith by the K.M.C. at the cost and risk of the owner.

A suitable pump has to be provided i.e. pumping unfiltered water for the distribution to the flushing cisterns and urinals in the building incase unfiltered water from street main is not available.

CONSTRUCTION SITE SHALL BE MAINTAINED TO PREVENT MOSQUITO BREEDING AS REQUIRED UNDER (1) & (2) OF CMC ACT 1980. IN SUCH MANNER SO THAT ALL WATER COLLECTION & PARTICULARLY LIFT WELLS, VATS, BASEMENT CURING SITES, OPEN RECEPTACLES ETC. MUST BE EMPLETED COMPLETELY TWICE A WEEK.

No rain water pipe should be fixed or discharged on Road or Footpath. Drainage plan should be submitted at the Borough Executive Engineer's Office and the sanction obtained before proceeding with the drainage work.

All Building Materials to necessary & construction should conform to the standards specified in the National Building Code of India.


Necessary steps should be taken for the safety of the lives of the adjoining public and private properties during construction.

Non Commencement of Erection/ Re-Erection within Five year will Require Fresh Application for Sanction

DEVIATION WOULD MEAN DEMOLITION

Approved By : MPC Meeting No. 627  
Item No. 51/23/24 Dt. 12/08/2022

THE SANCTION IS VALID UP TO 22/11/2022

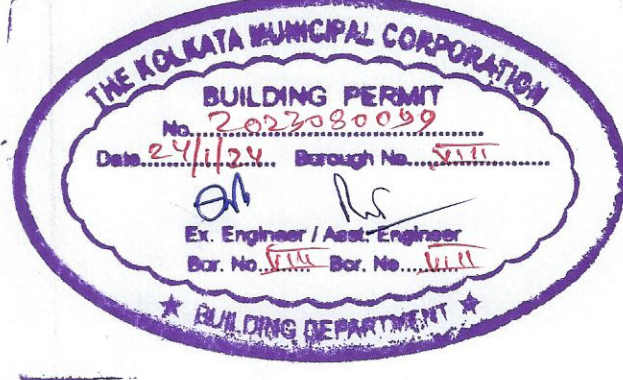

RESIDENTIAL BUILDING

8TH FLOOR PLAN

MAP HOOD PARTS