

PROJECT: PROPOSED LOWER GROUND + UPPER GROUND + 6TH STORED COMMERCIAL BUILDING.

NAME OF OWNER: SHREE BALAJI NIRMAL REPRESENTED BY OWNERS: ONE OF ITS PARTNER, SRI CHIRAG GARG

LOCATION: EASTERN BYPASS ROAD, SILIGURI.

LAND SCHEDULE

MOUZA : DAGGRAM
J.L.NO : 02
R.S.PLOT NO. : 156/ 440/ 146/ 433, 150
L.R. PLOT NO. : 15
SHEET NO. : 53 (L.R.), 09 (R.S.)
R.S. KHATAN NO. : 143, 144
R.S. KHATAN NO. : BHAKTINAGAR
R.S. KHATAN NO. : JALPAIGURI
DIST. : JALPAIGURI
G.P. : DAGGRAM-II

NOTE:-

1. ALL DIMENSIONS ARE IN MM UNLESS OTHERWISE STATED.

Structural Engineer
Approved
20th August 2018

Structural Engineer
Approved
20th August 2018

Structural Engineer
Approved
20th August 2018

DECLARATION OF OWNER'S:-

I DO HEREBY DECLARE THAT THE BUILDING PROPOSED FOR CONSTRUCTION SHALL BE SUPERVISED BY THE B.A./L.B.S. SIGNING THE BUILDING PLAN APPLICATION OR IN HIS ABSENCE BY ANY OTHER B.A./L.B.S. OF THE APPROPRIATE CATEGORY AND AS APPROVED BY THE AUTHORITY.

FOR SHREE BALAJI NIRMAL

Signature of Owners

DECLARATION OF STRUCTURAL ENGINEER

THE STRUCTURAL DESIGN AND DRAWING OF BOTH FOUNDATION AND SUPER STRUCTURE OF THE BUILDING HAS BEEN MADE BY ME CONSIDERING ALL POSSIBLE LOADS INCLUDING THE SEISMIC LOAD AS PER THE "NATIONAL BUILDING CODE" OF INDIA AND CERTIFIED THAT IT IS SAFE AND STABLE IN ALL RESPECT.
MOREOVER I WILL BE HELD RESPONSIBLE FOR ANY STRUCTURE DAMAGE/FAILURE HAPPENED DURING CONSTRUCTION PERIOD AND THERE AFTER BEYOND DATE OF TAKING OCCUPANCY CERTIFICATE.

Signature of Structural Engineer

SIGNATURE OF STRUCTURAL ENGINEER

DESIGNED AND CHECKED BY ME

SIGNATURE OF GEO-TECHNICAL ENGINEER

DECLARATION OF ARCHITECT /L.B.S. : I DO HEREBY DECLARE THAT THE KEY PLAN, SITE PLAN AND THE BUILDING PLAN HAS BEEN PREPARED UNDER MY SUPERVISION AND I SHALL BE RESPONSIBLE FOR THE SUPERVISION OF THE BUILDING.

Signature of Architect

TITLE: FIRST FLOOR PLAN, SECOND FLOOR PLAN, TYPICAL (3RD-6TH) FLOOR PLAN, ROOF PLAN

SCALE: 1:100

DATE: 05.06.23

SHEET NO.: 04/05



CAD. BY: K.K.ROY

DRAWN BY: JINA

GREEN ARCHITECTURE CONSULTING ENGINEERS PVT. LTD.



F-0108, 1ST FLOOR, CITY CENTRE OFFICE BLOCK, UTTARAYON TOWNSHIP, SILIGURI-734010

GAGE

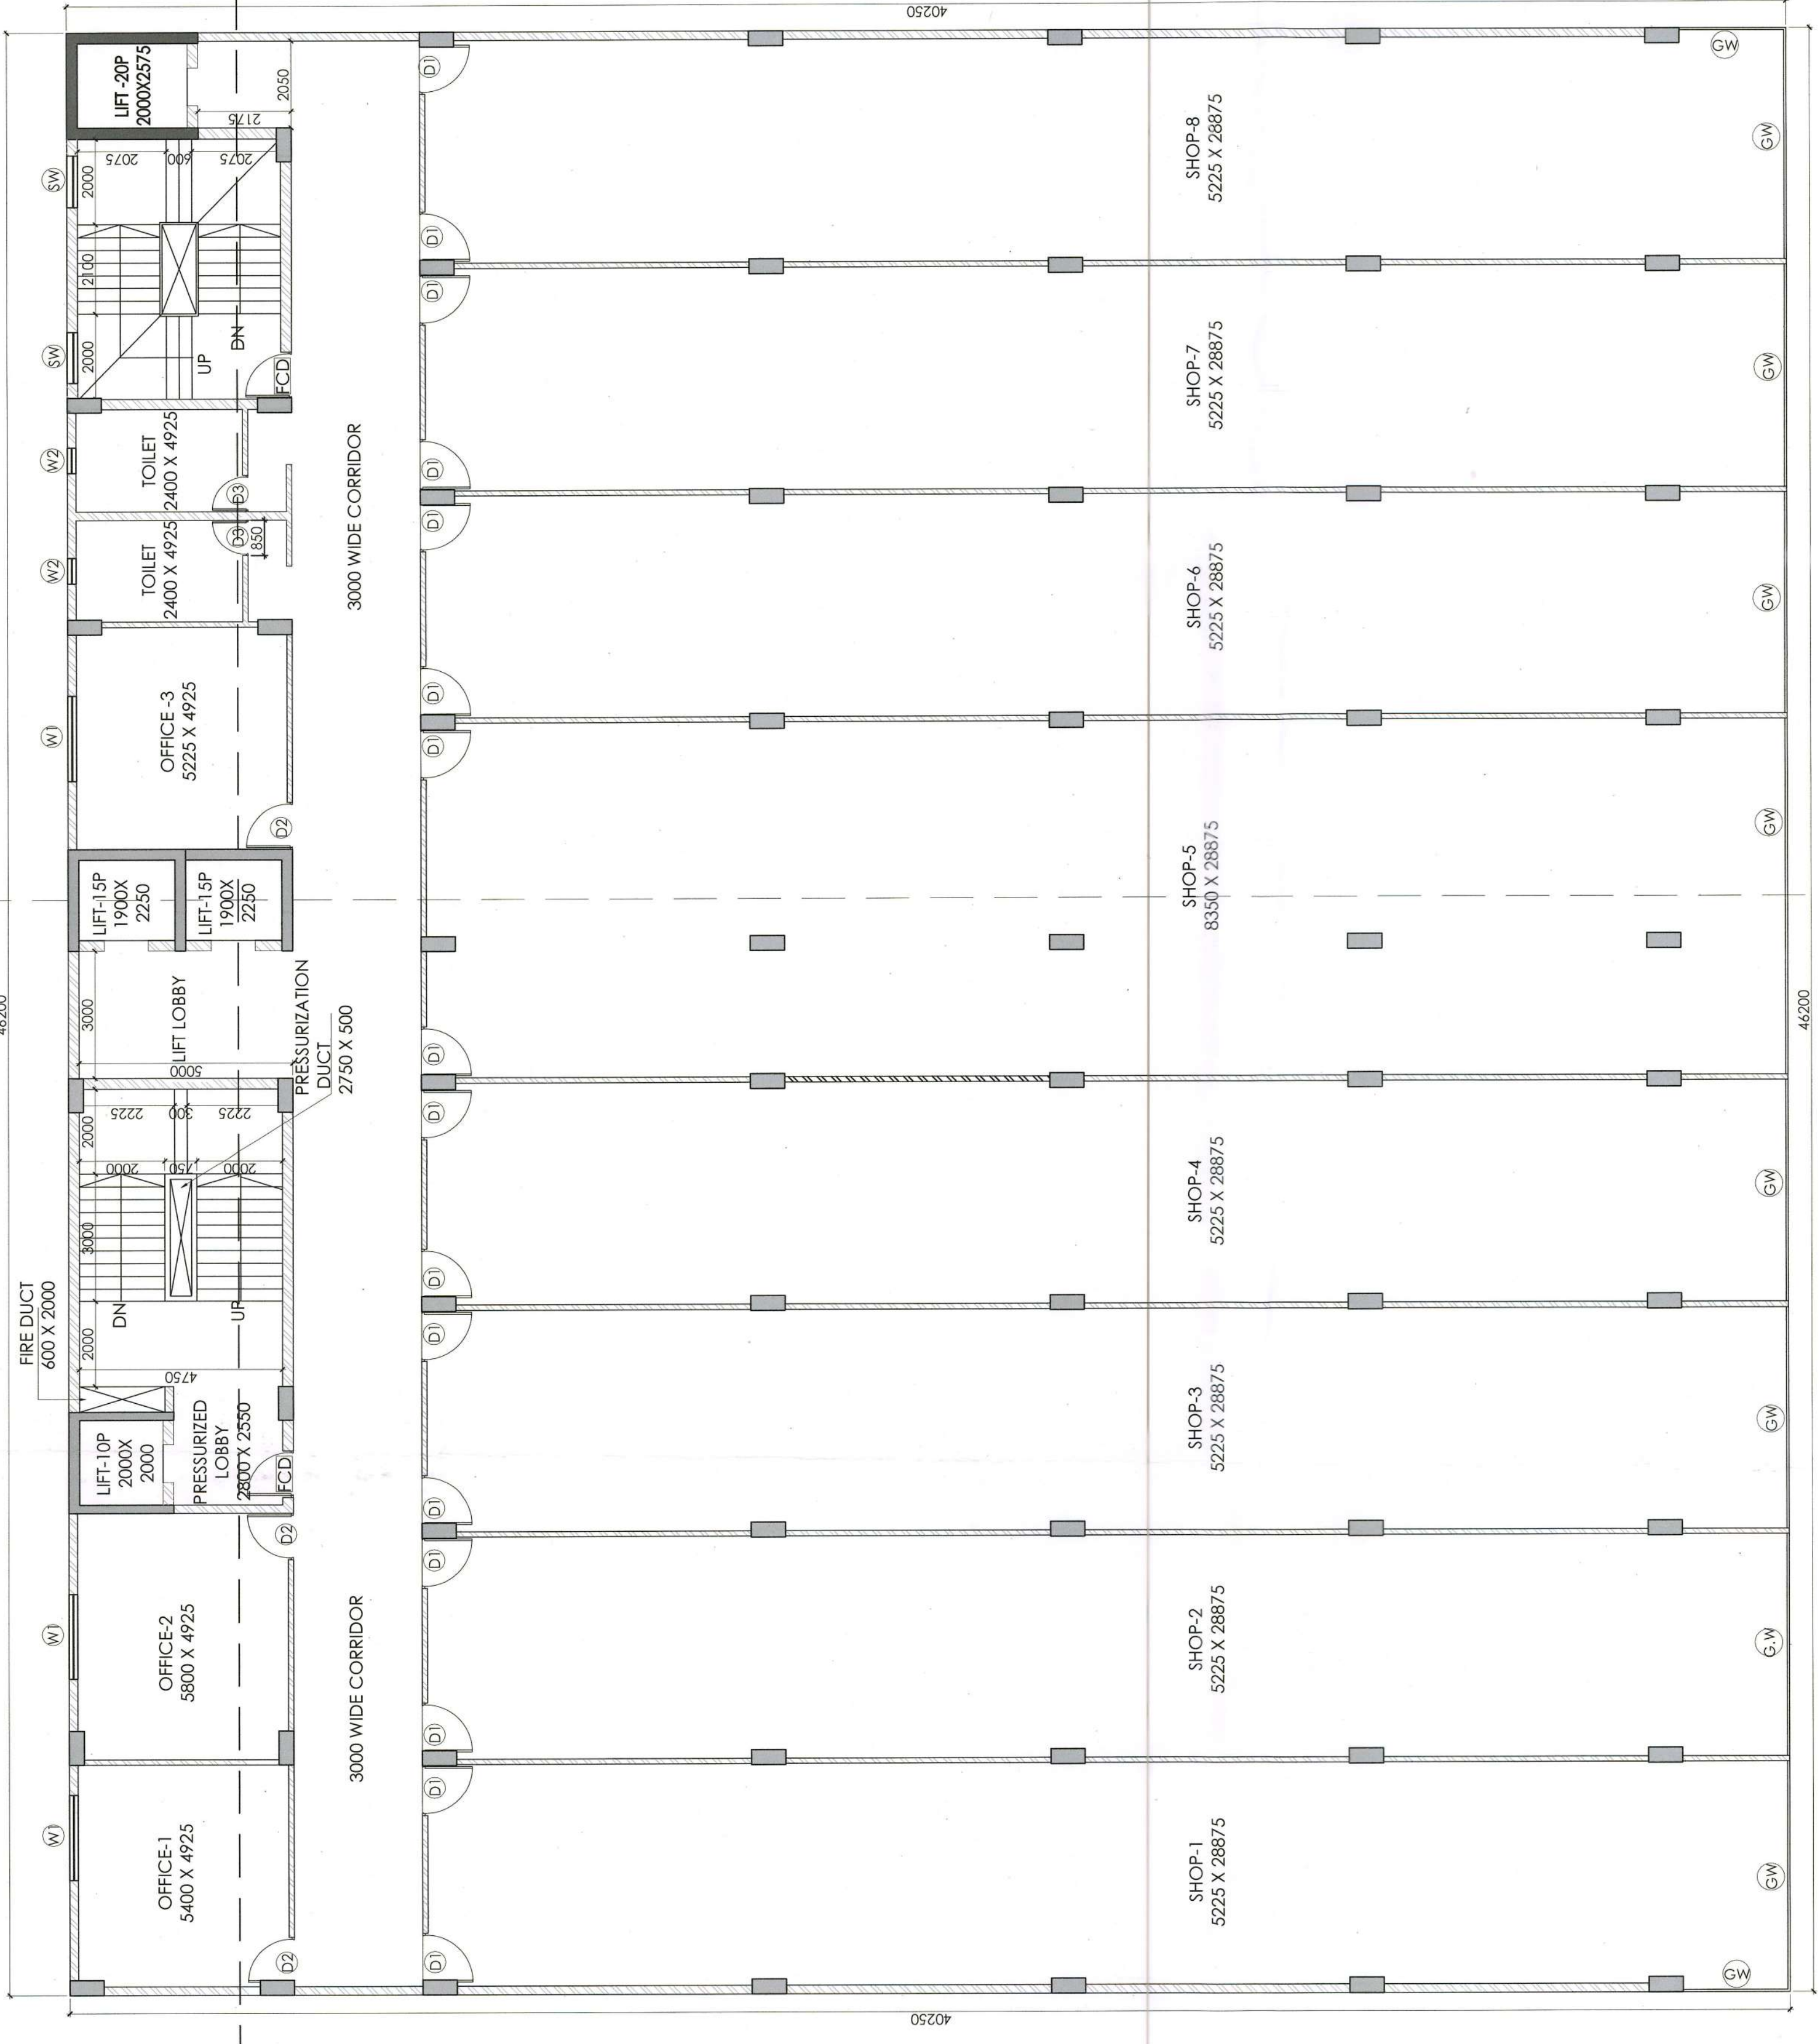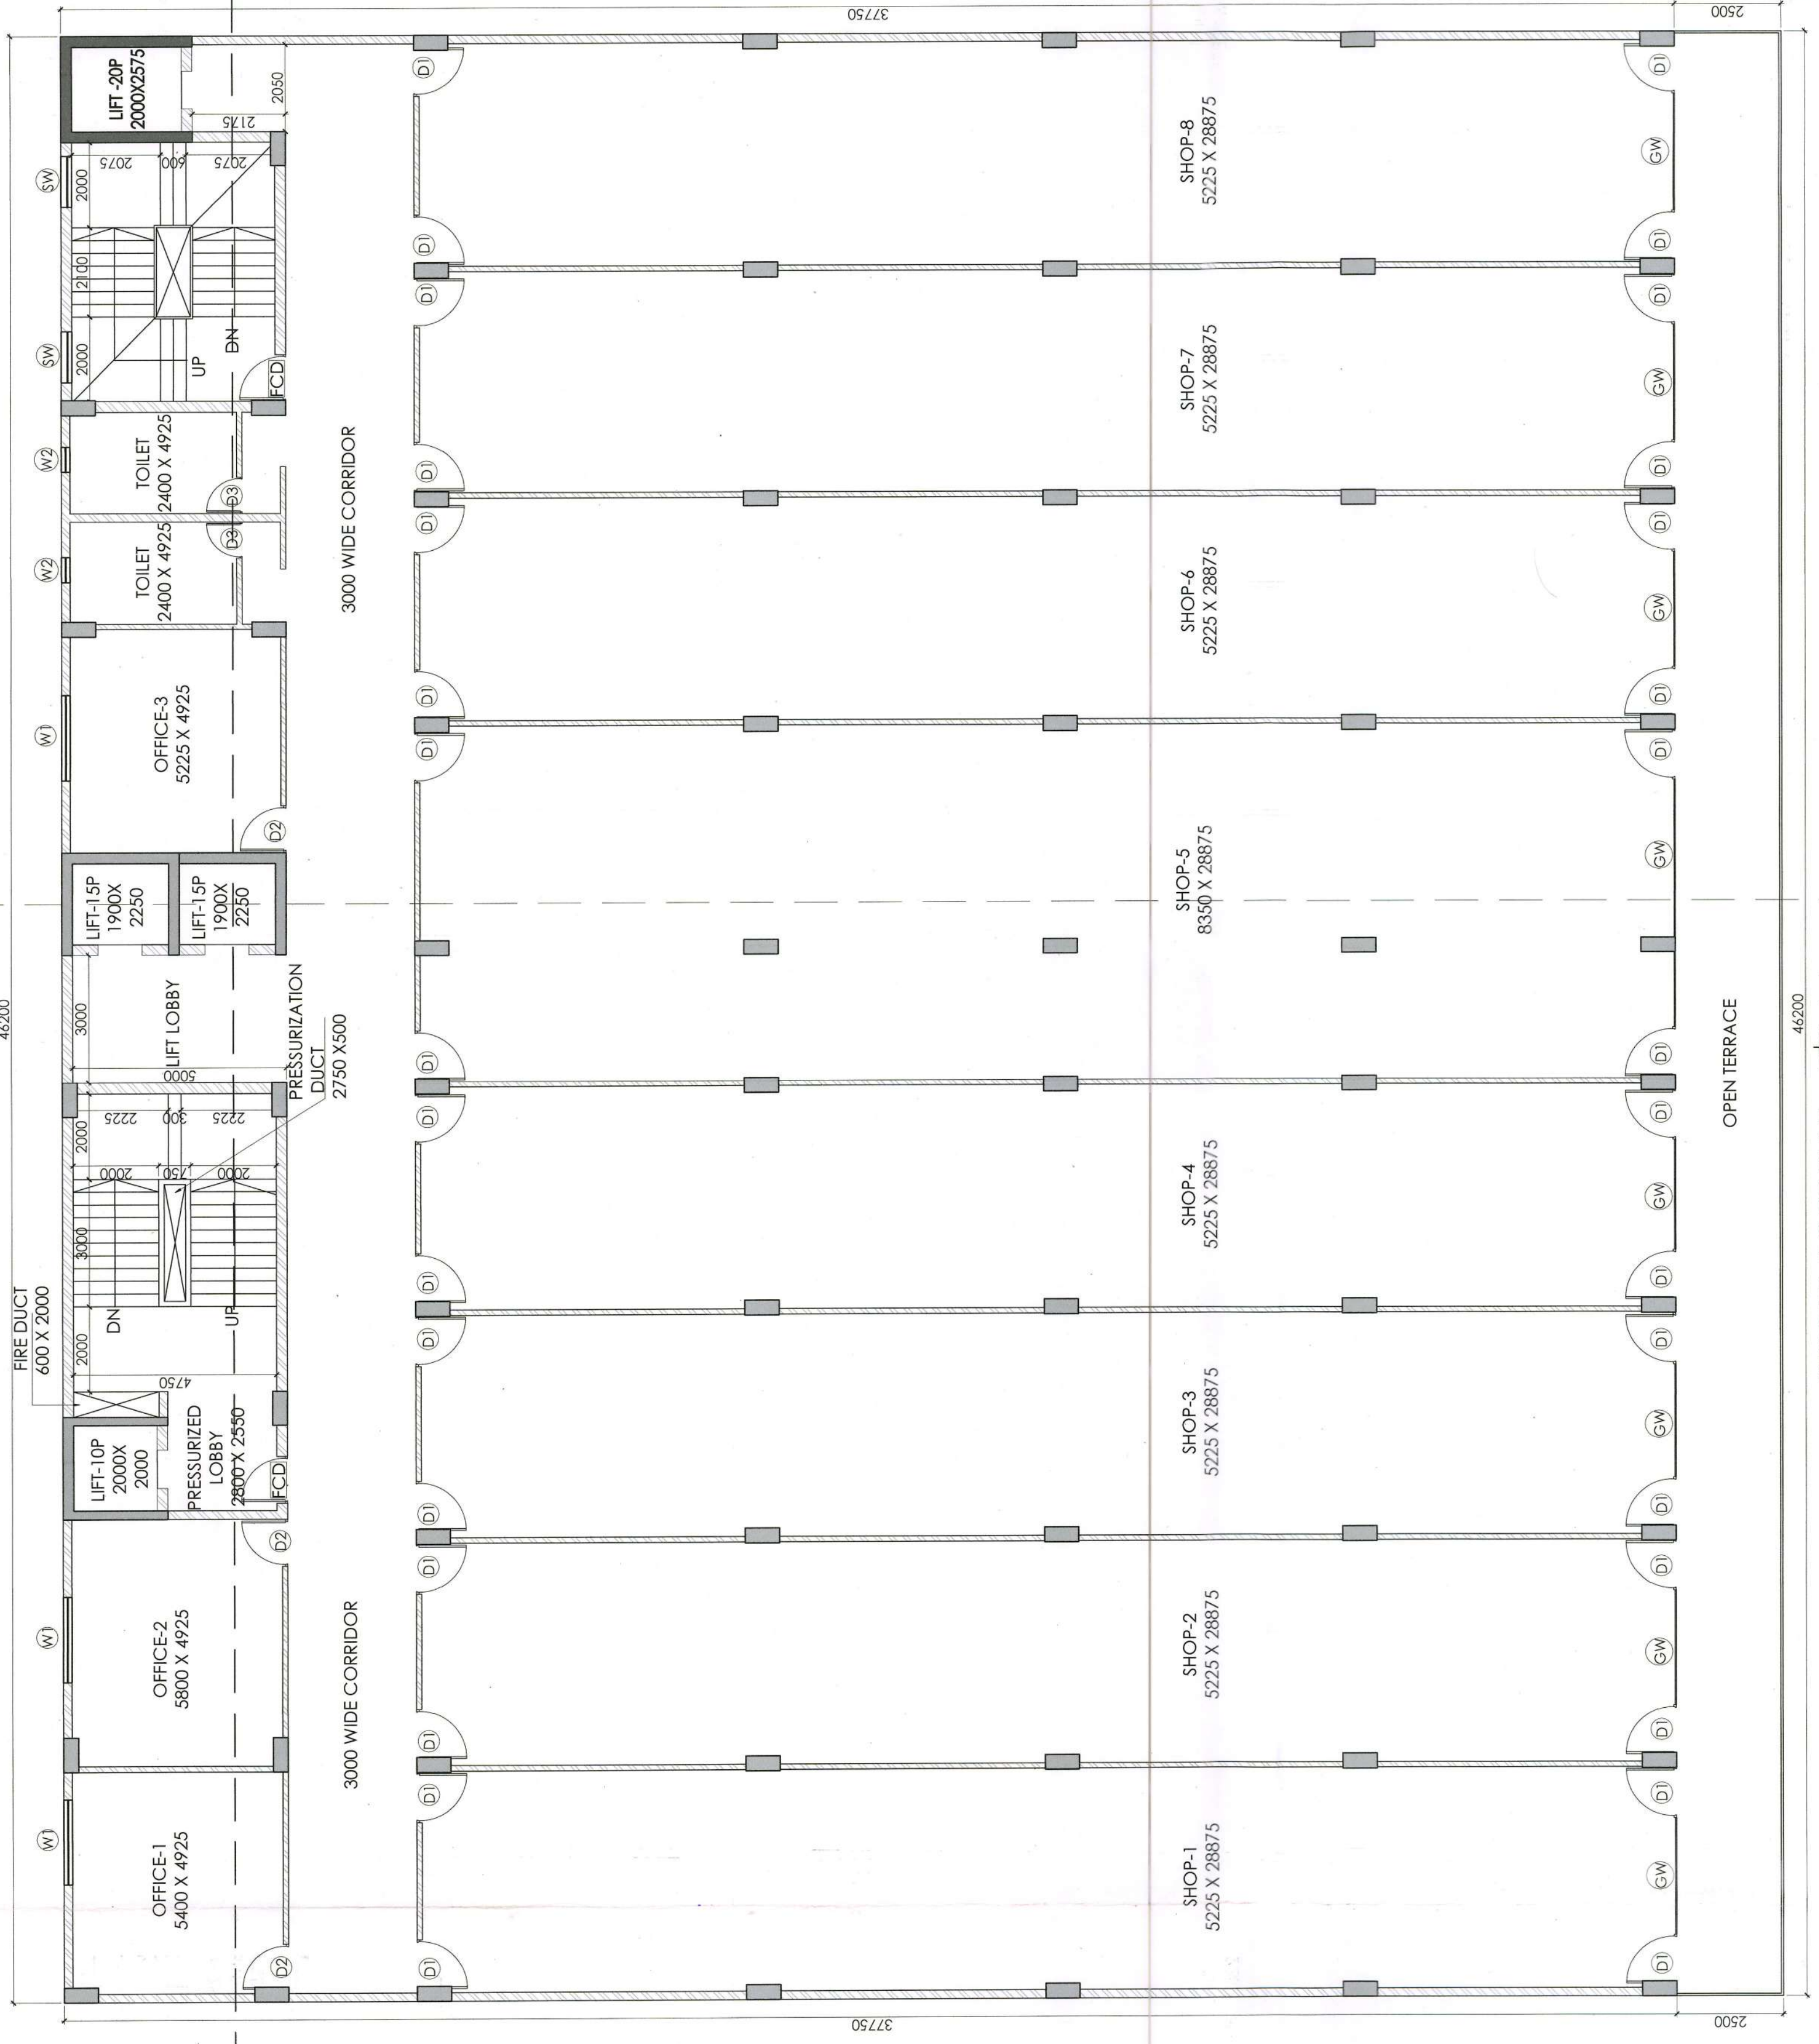

FIRST FLOOR PLAN SCALE: 1:100

SECOND FLOOR PLAN SCALE: 1:100

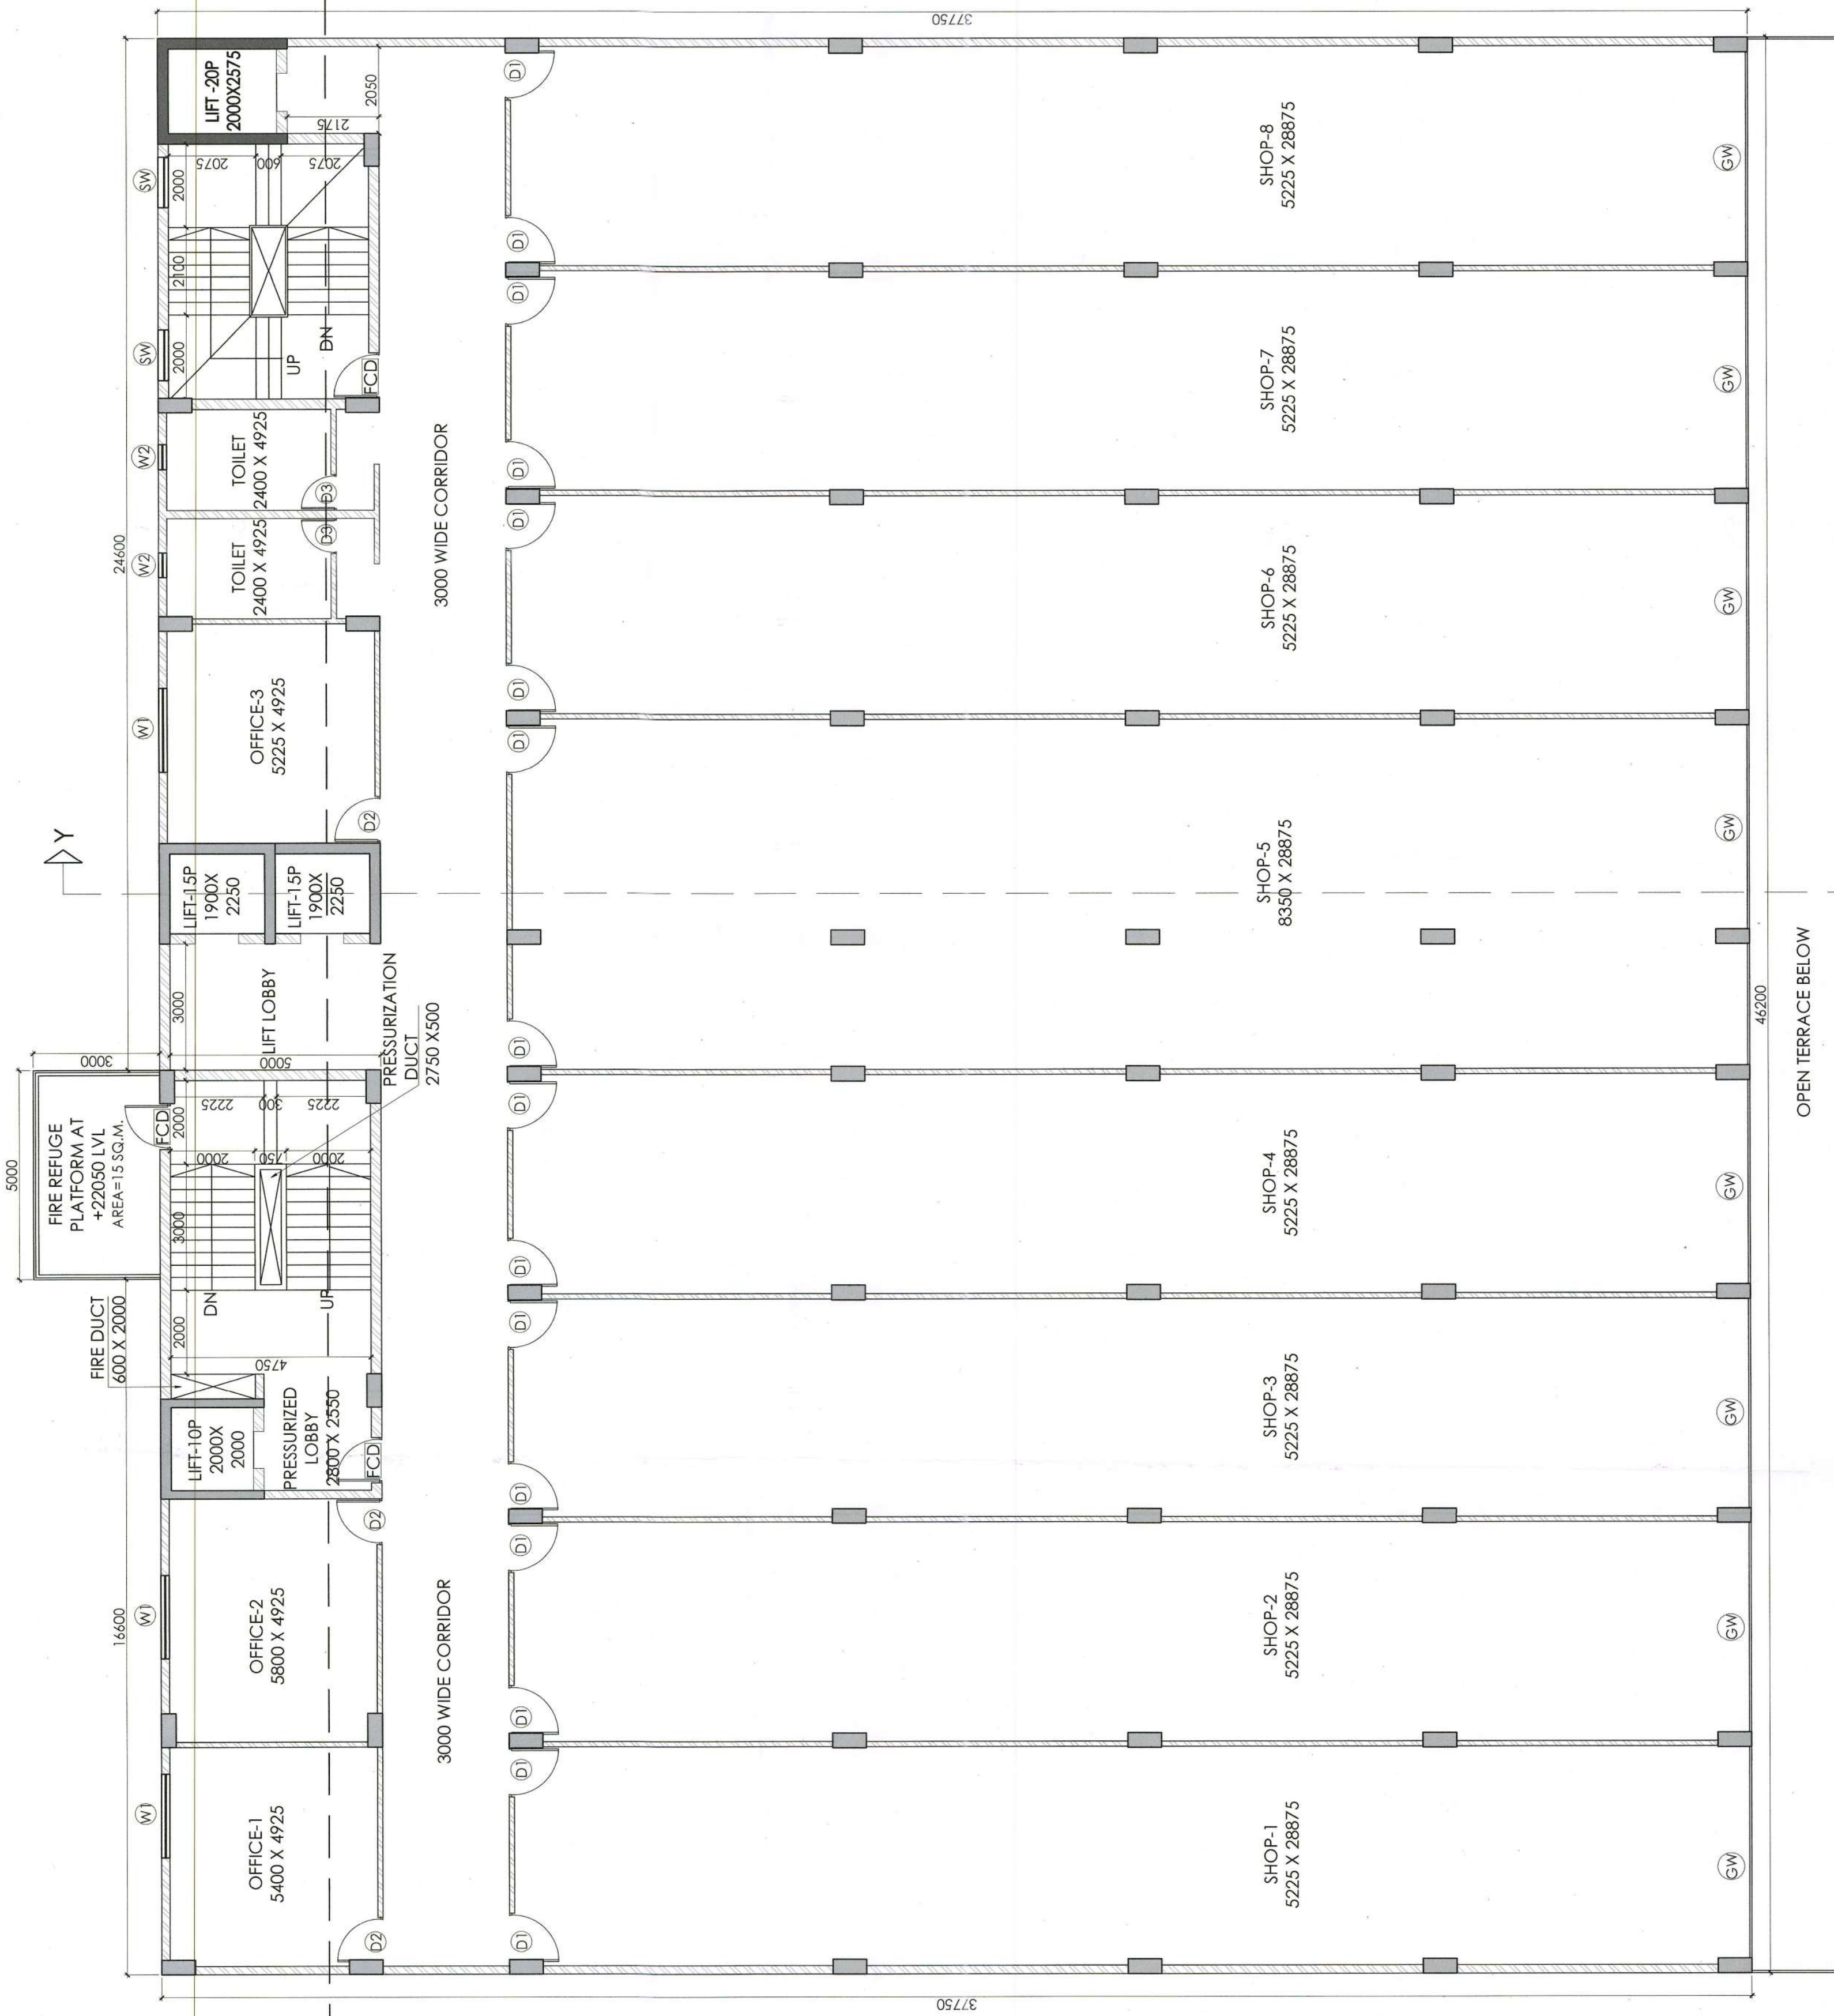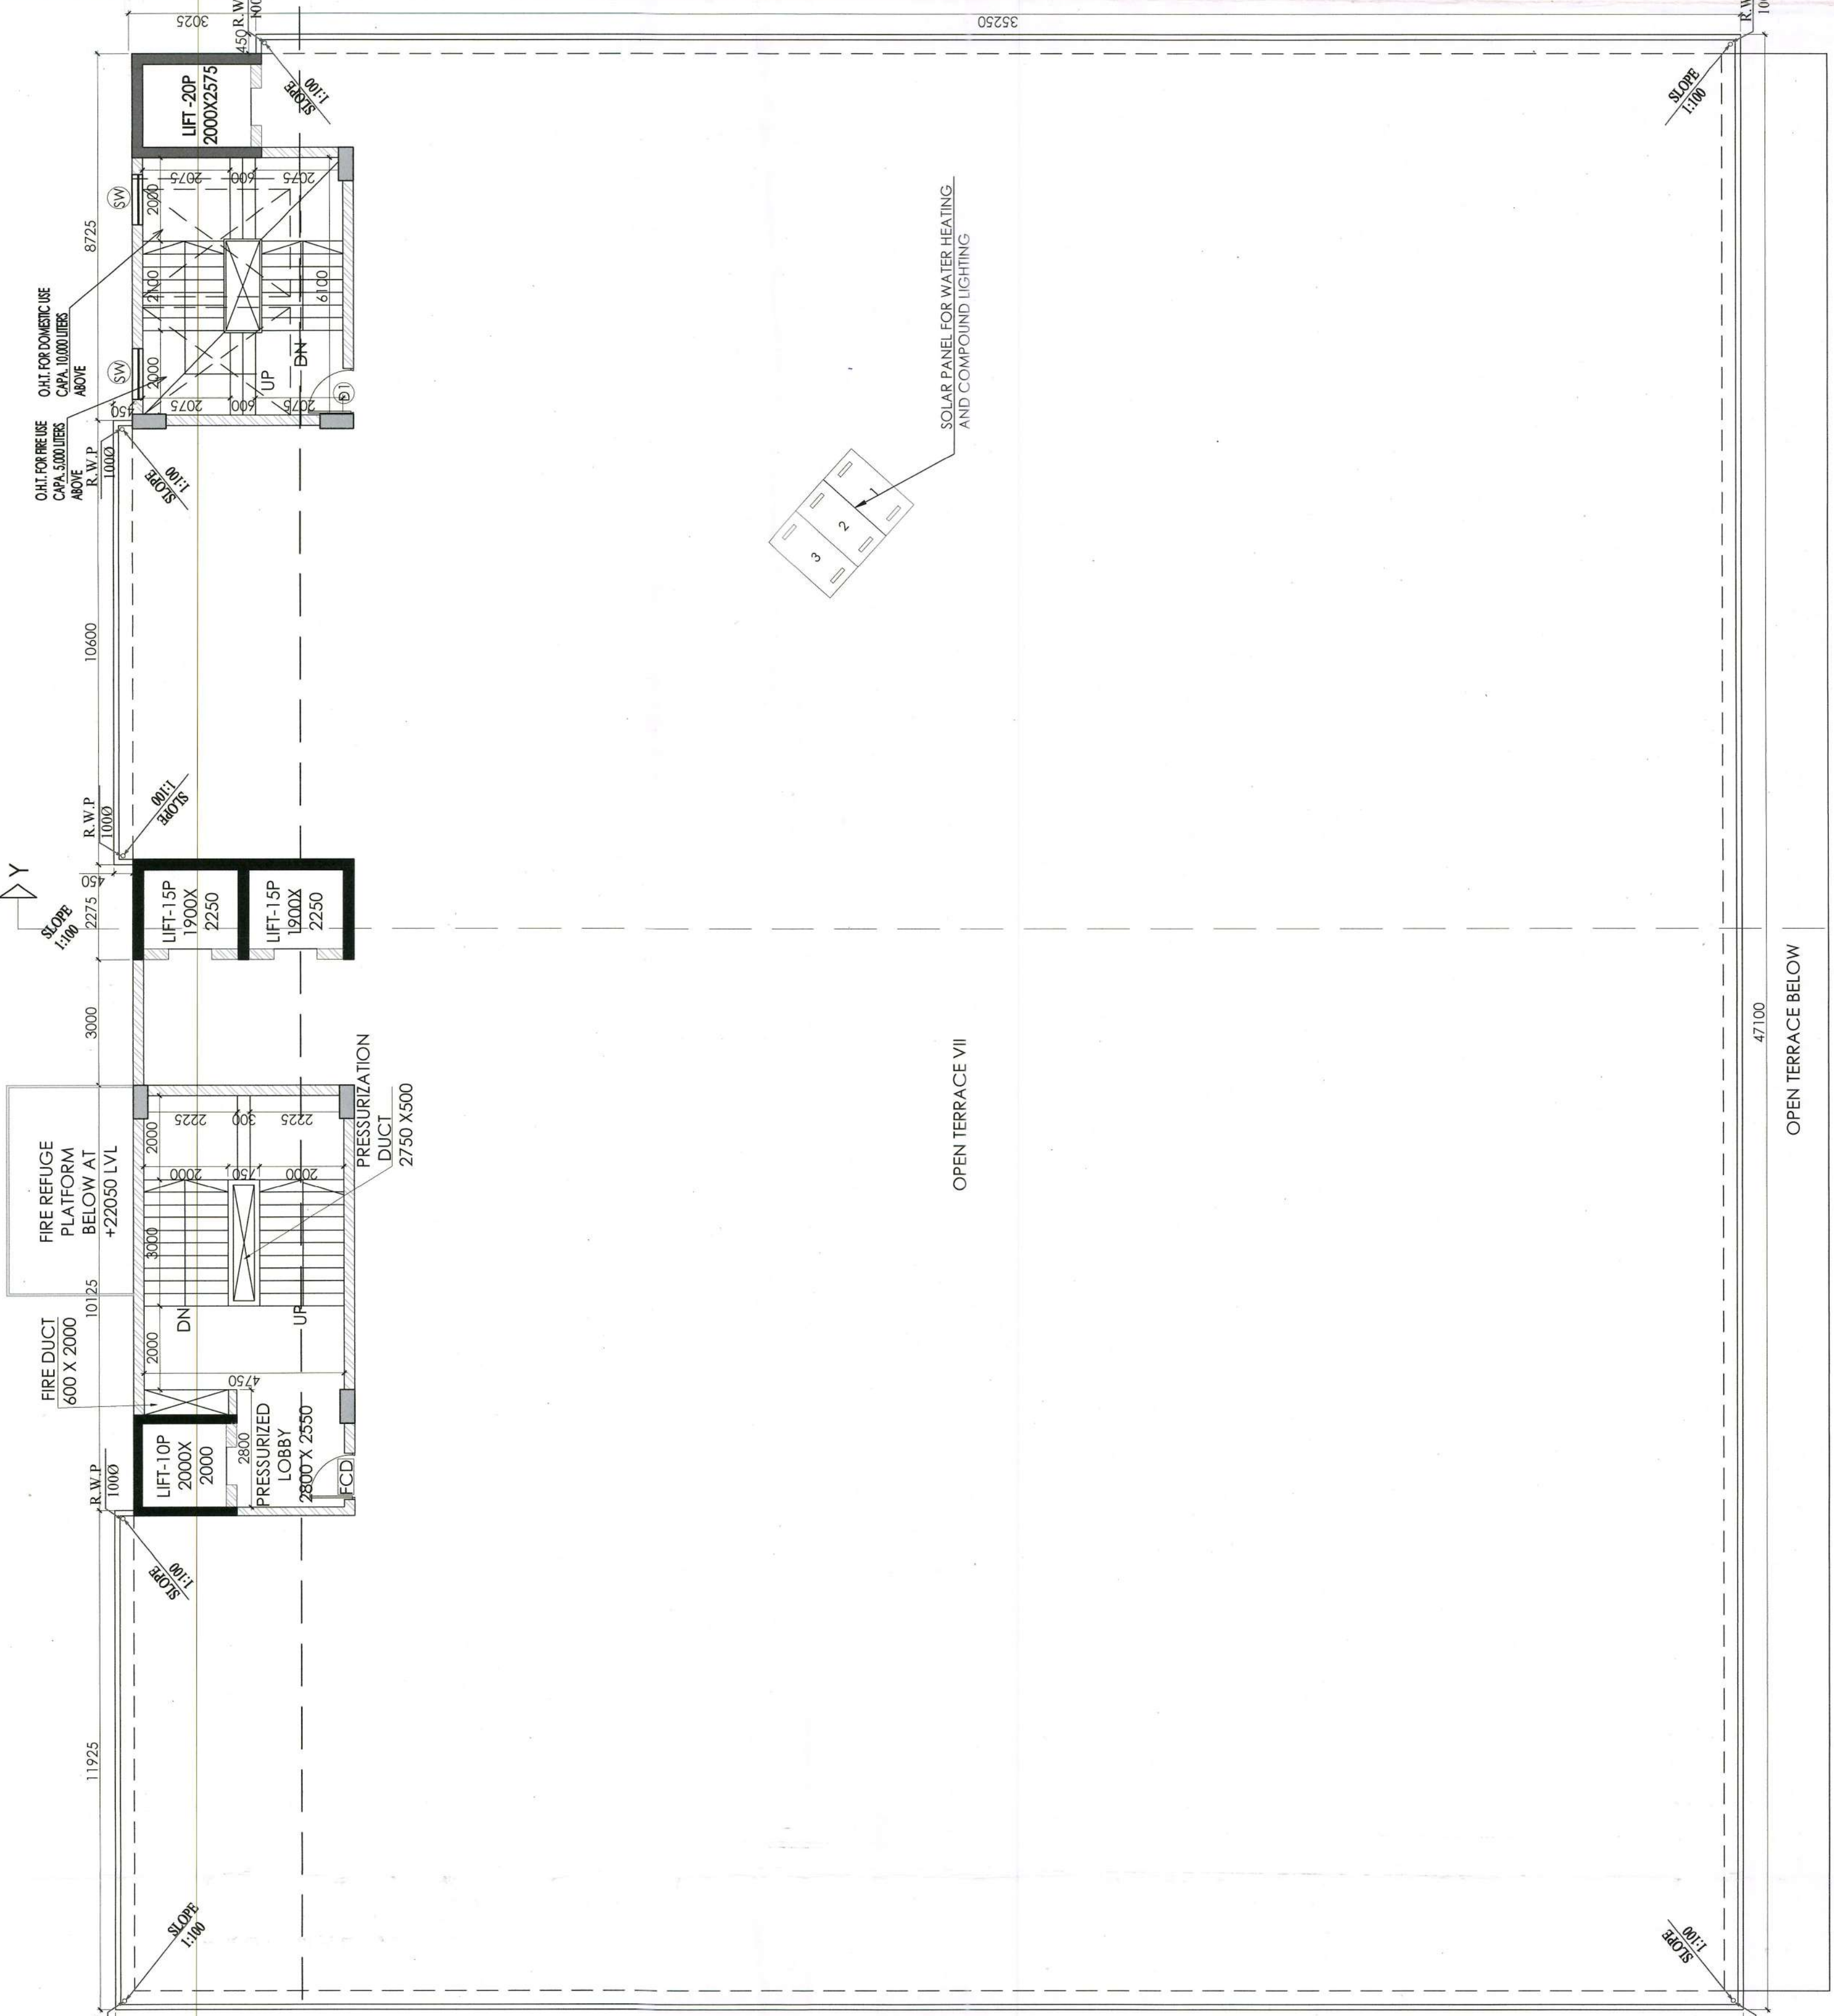

TYPICAL (3RD-6TH) FLOOR PLAN SCALE: 1:100

ROOF PLAN SCALE: 1:100

OPEN TERRACE BELOW

OPEN TERRACE BELOW

OPEN TERRACE BELOW