

PROJECT: PROPOSED LOWER GROUND UPPER GROUND + 6TH STORED COMMERCIAL BUILDING.

NAME OF OWNER: SHREE BALAJI NIRMAL REPRESENTED BY ONE OF ITS PARTNER, SR CHIRAC GARG
 LOCATION: EASTERN BYPASS ROAD, SILIGURI.

LAND SCHEDULE
 MOUZA : DABGRAM
 JLNO. : 02
 R.S.PLOT NO. : 150/440.146/433.150
 SHEET NO. : 53 (L.P.) 09 (R.S)
 R.S. KHATAN NO. : 143.144
 L.R. KHATAN NO. : 275
 P.S. : BHAKTINAGAR
 DIST. : JALPAIGURI
 G.P. : DABGRAM(H)

NOTE :-
 1. ALL DIMENSIONS ARE IN MM UNLESS OTHERWISE STATED.

DOOR & WINDOWS SCHEDULE

SCHEDULE OF WINDOWS	
TYPE	SIZE
W1	2000 X 1450
W2	600 X 900
SW	AS PER ELEVATION
GW	2000 AS PER ELEVATION

SCHEDULE OF DOORS	
TYPE	SIZE
FCD-1	2200 X 2200
D1	1000 X 2200
D2	1200 X 2200
D3	1100 X 2200
D3	850 X 2200

DECLARATION OF OWNERS :-
 I DO HEREBY DECLARE THAT THE BUILDING PROPOSED FOR CONSTRUCTION SHALL BE SUPERVISED BY THE B.A./L.S. SIGNING THE BUILDING PLAN APPLICATION OR IN HIS ABSENCE BY ANY OTHER B.A./L.S. OF THE APPROPRIATE CATEGORY AND AS APPROVED BY THE AUTHORITY.

DECLARATION OF STRUCTURAL ENGINEER
 THE STRUCTURAL DESIGN AND DRAWING OF BOTH FOUNDATION AND SUPER STRUCTURE OF THE BUILDING HAS BEEN MADE BY ME CONSIDERING ALL POSSIBLE LOADS INCLUDING THE SEISMIC LOAD AS PER THE NATIONAL BUILDING CODE OF INDIA AND CERTIFIED THAT IT IS SAFE AND STABLE IN ALL RESPECT.
 MOREOVER I/WE SHALL BE HELD RESPONSIBLE FOR ANY STRUCTURE DAMAGE/FAILURE HAPPENED DURING CONSTRUCTION PERIOD AND THERE AFTER BEYOND DATE OF TAKING OCCUPANCY CERTIFICATE.

SIGNATURE OF ARCHITECT / L.B.S. :-
 I DO HEREBY DECLARE THAT THE KEY PLAN, SITE PLAN AND THE BUILDING PLAN APPLICATION HAS BEEN MADE BY ME OR MY DEPUTY AND I SHALL BE RESPONSIBLE FOR THE SUPERVISION OF THE BUILDING.

SIGNATURE OF STRUCTURAL ENGINEER
 DESIGNED AND CHECKED BY ME.







SIGNATURE OF GEO-TECHNICAL ENGINEER
 DECLARATION OF ARCHITECT / L.B.S. :-
 I DO HEREBY DECLARE THAT THE KEY PLAN, SITE PLAN AND THE BUILDING PLAN APPLICATION HAS BEEN MADE BY ME OR MY DEPUTY AND I SHALL BE RESPONSIBLE FOR THE SUPERVISION OF THE BUILDING.

SIGNATURE OF ARCHITECT / L.B.S. :-
 I DO HEREBY DECLARE THAT THE KEY PLAN, SITE PLAN AND THE BUILDING PLAN APPLICATION HAS BEEN MADE BY ME OR MY DEPUTY AND I SHALL BE RESPONSIBLE FOR THE SUPERVISION OF THE BUILDING.

TITLE: SECTIONS, ELEVATION, PUMP ROOM DETAIL AND OHT DETAIL

SCALE: 1:100
 DATE: 05.04.23
 SHEET NO.: 05/05
 CND. BY: K.K.ROY
 DRAWN BY: JINA

GREEN ARCHITECTURE CONSULTING ENGINEERS PVT. LTD.
 F4108 1ST FLOOR, UTTARAYAN TOWNSHIP, SILIGURI-734010

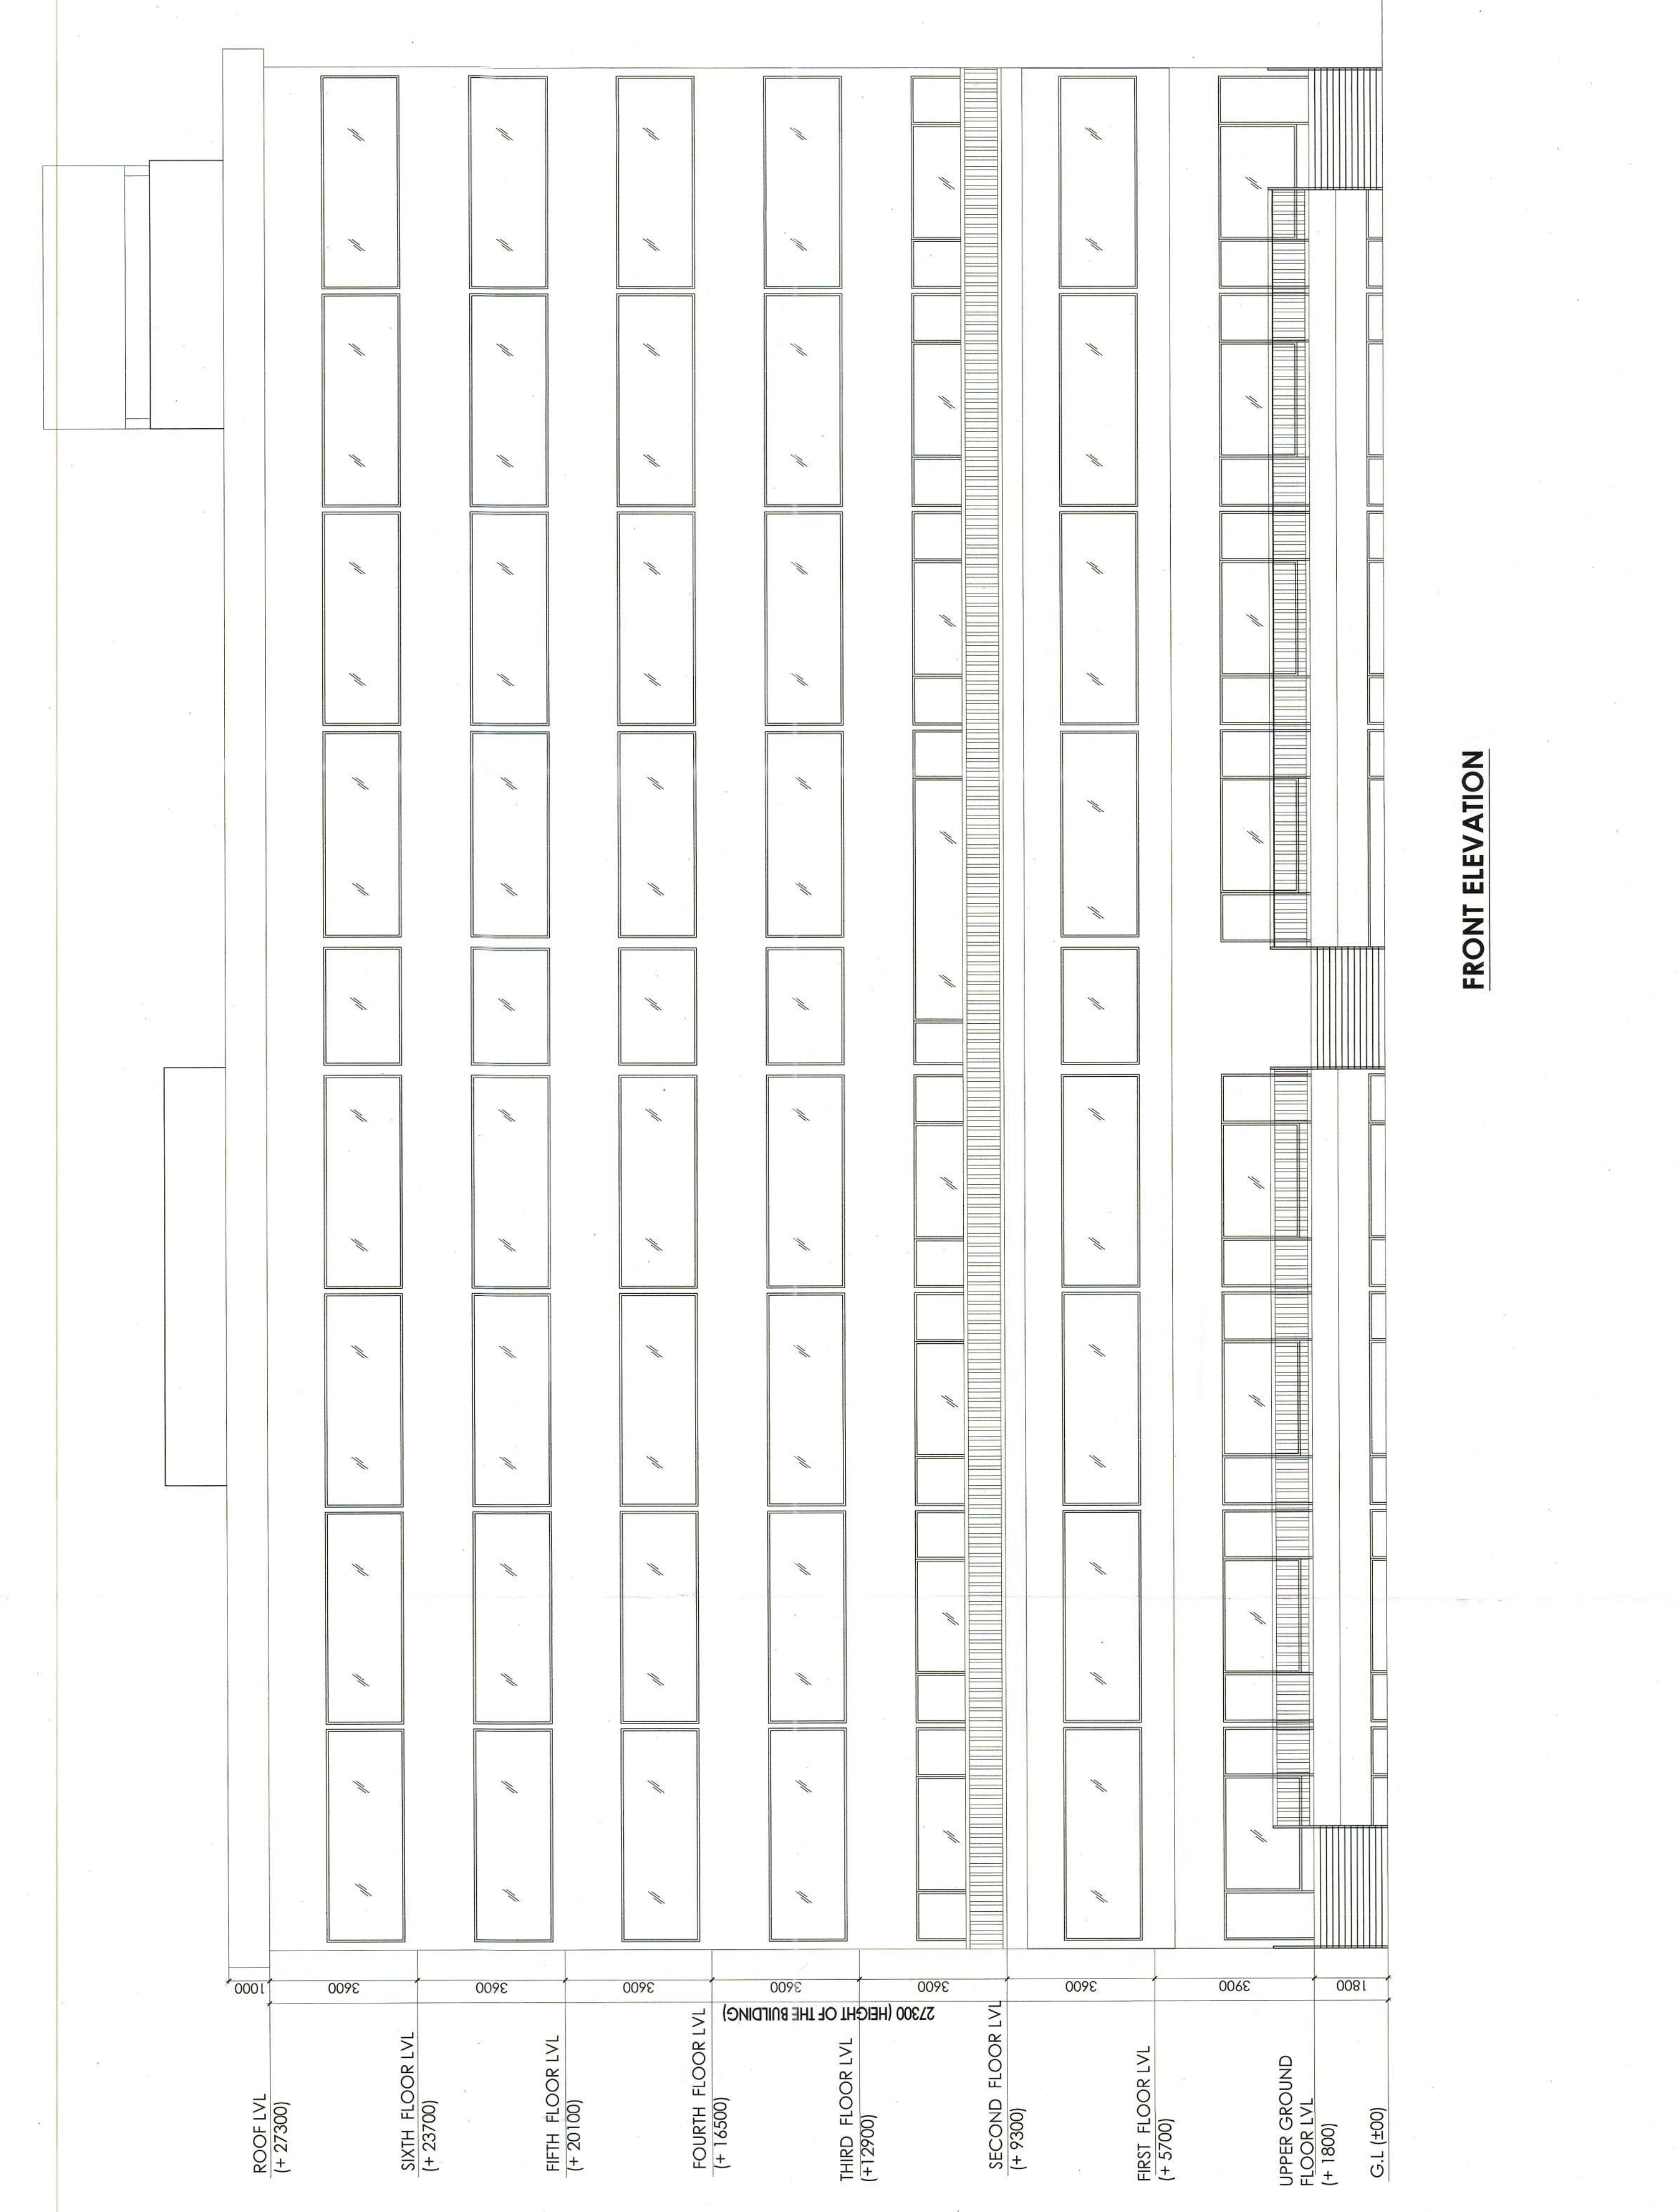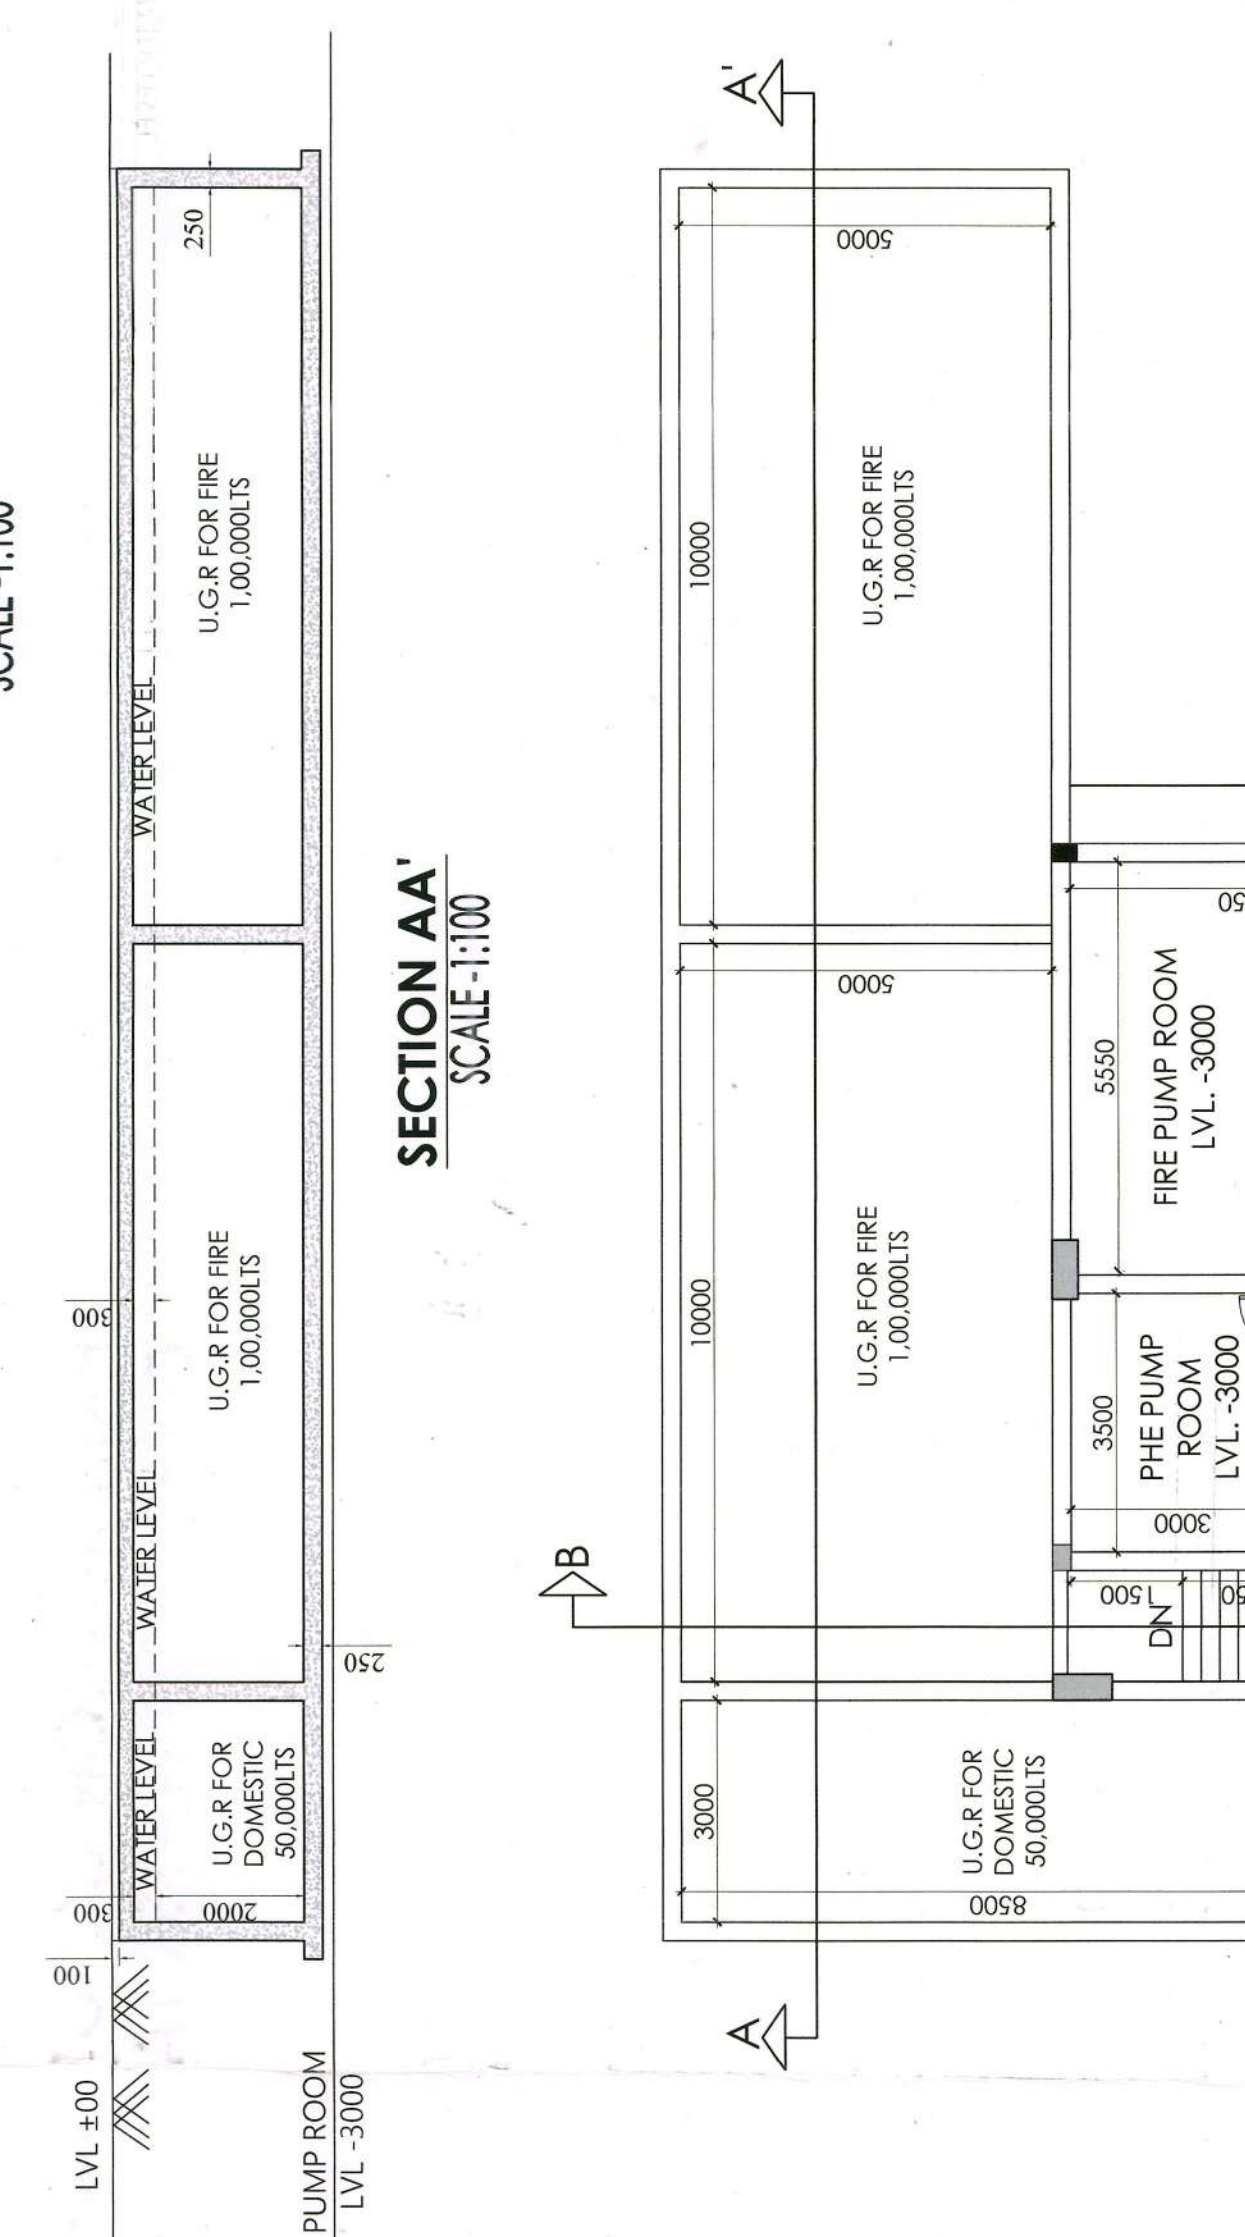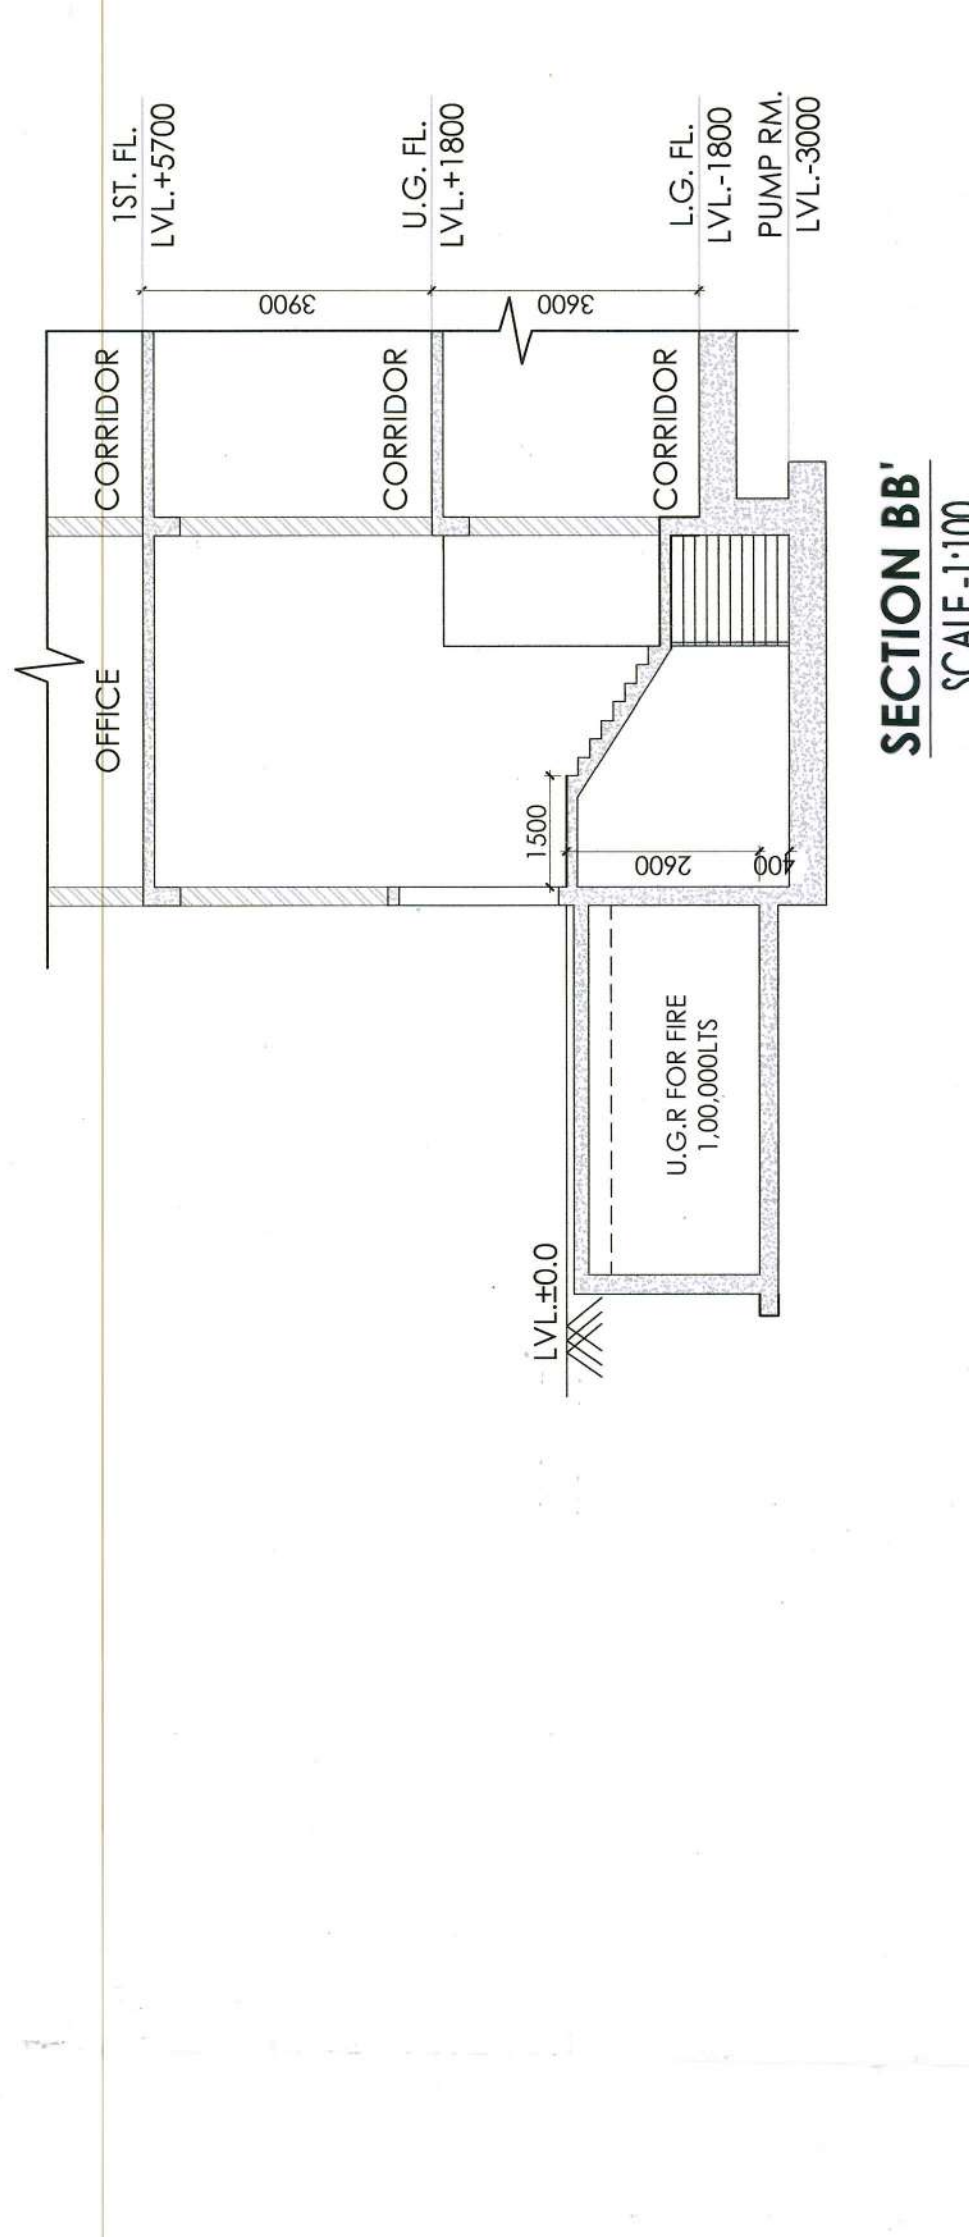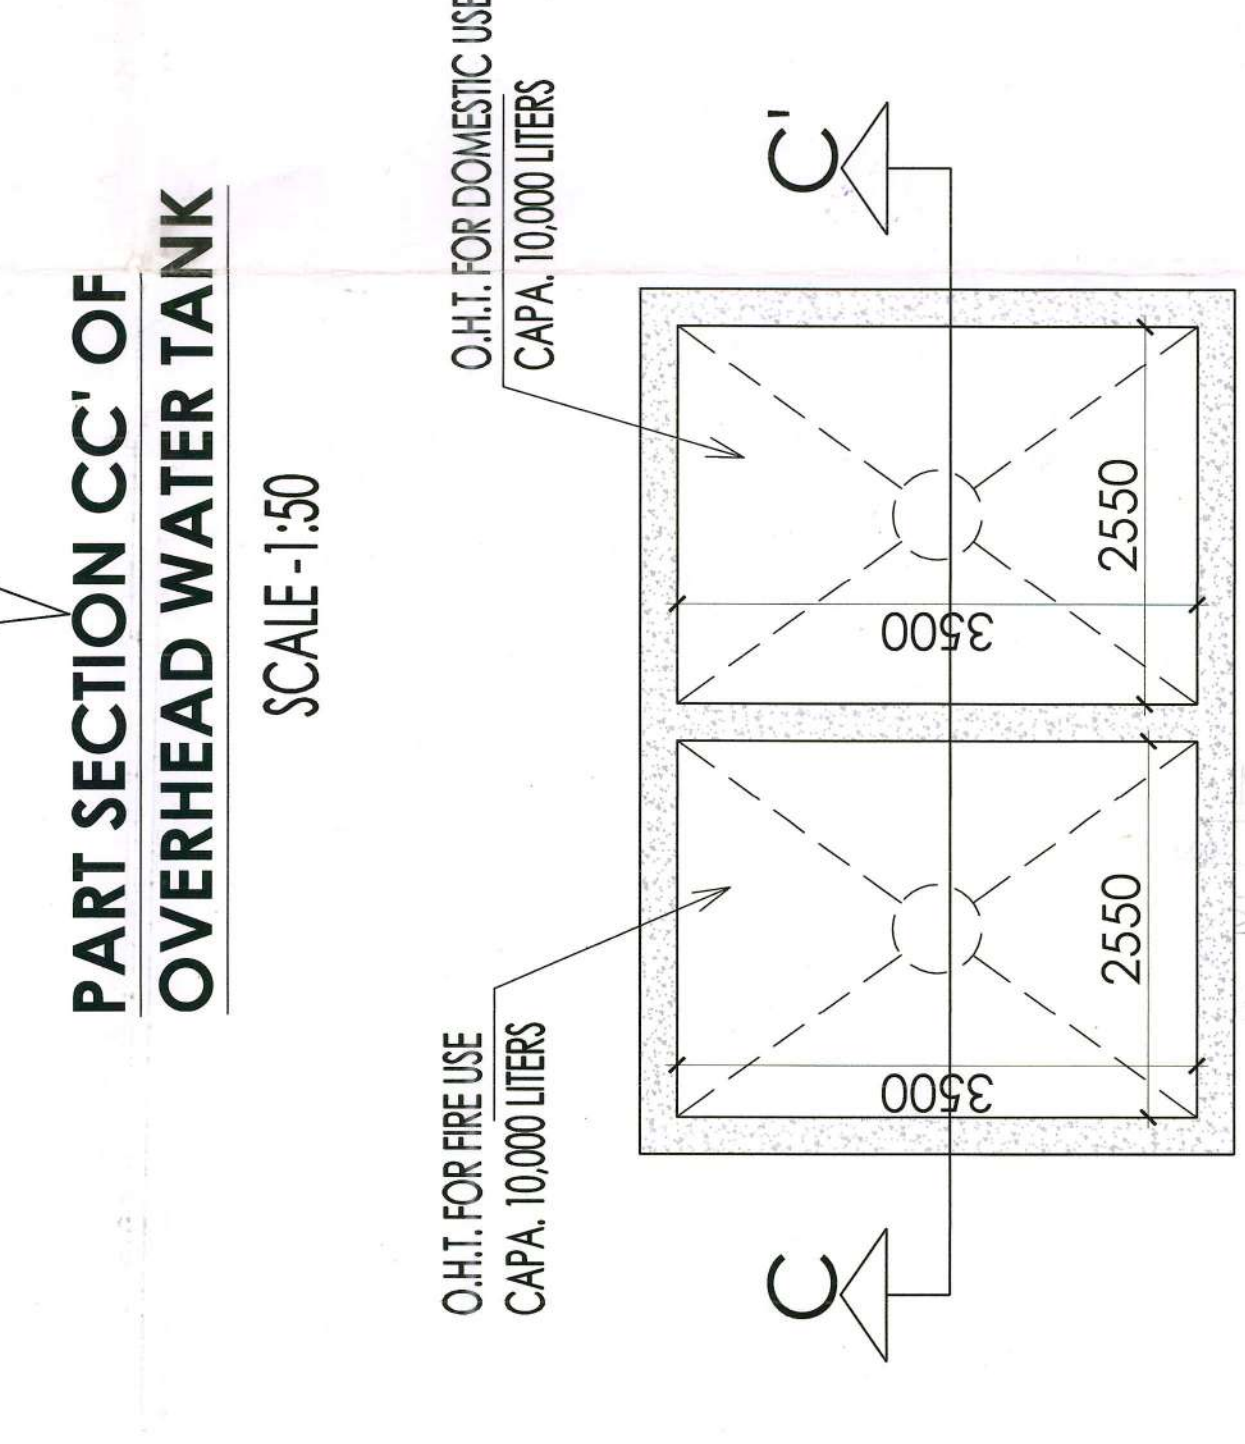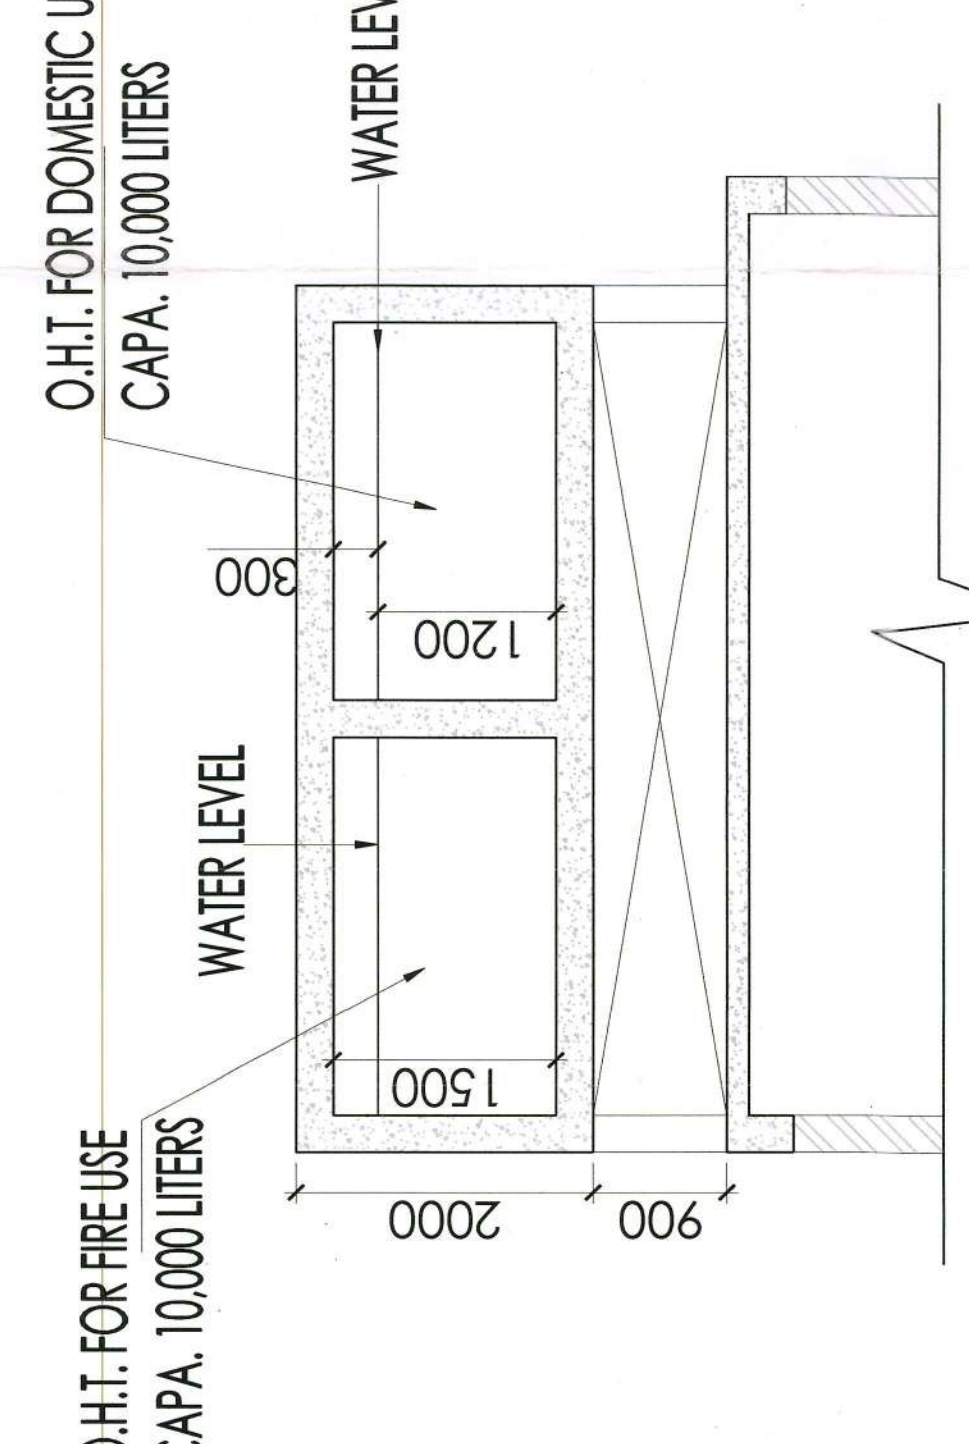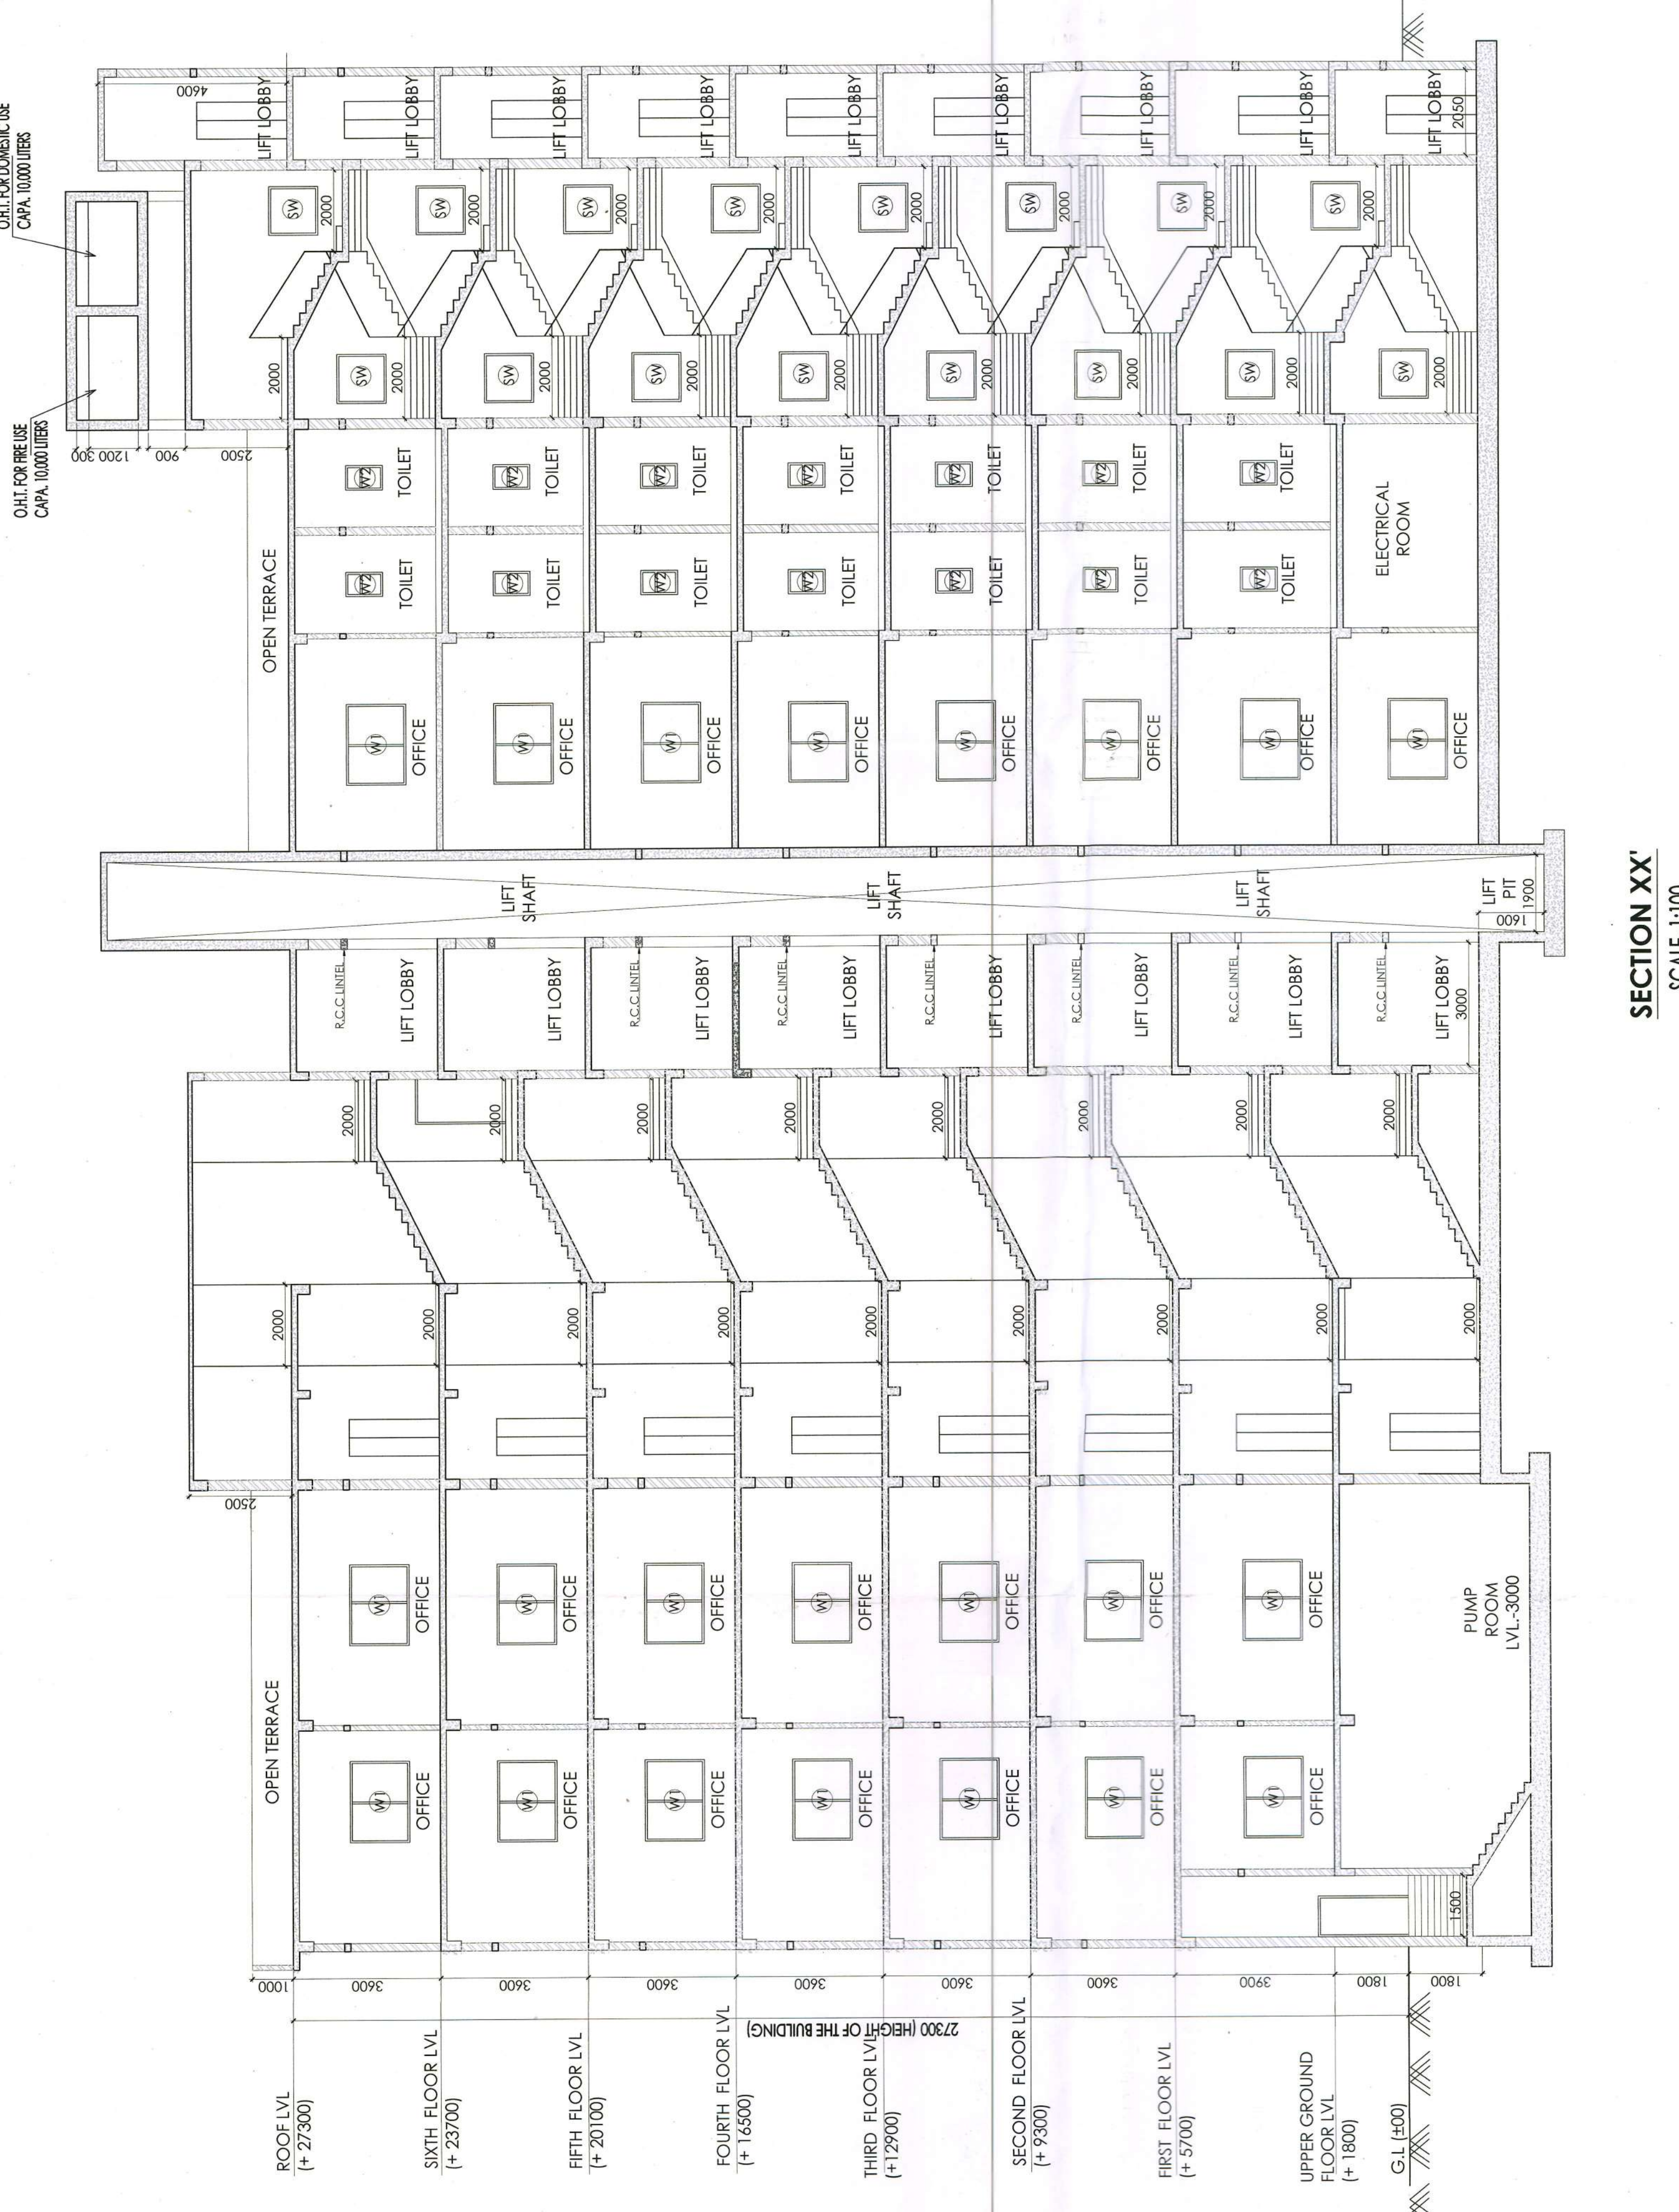

FRONT ELEVATION

PLAN OF PUMP ROOM AND UNDER GROUND RESERVOIR SCALE: 1:100

PART SECTION CC OF OVERHEAD WATER TANK SCALE: 1:50

PART PLAN OF OVERHEAD WATER TANK SCALE: 1:50

SECTION XX SCALE: 1:100

SECTION BB SCALE: 1:100

SECTION AA SCALE: 1:100

FRONT ELEVATION