


Schedule B - Floor Plan

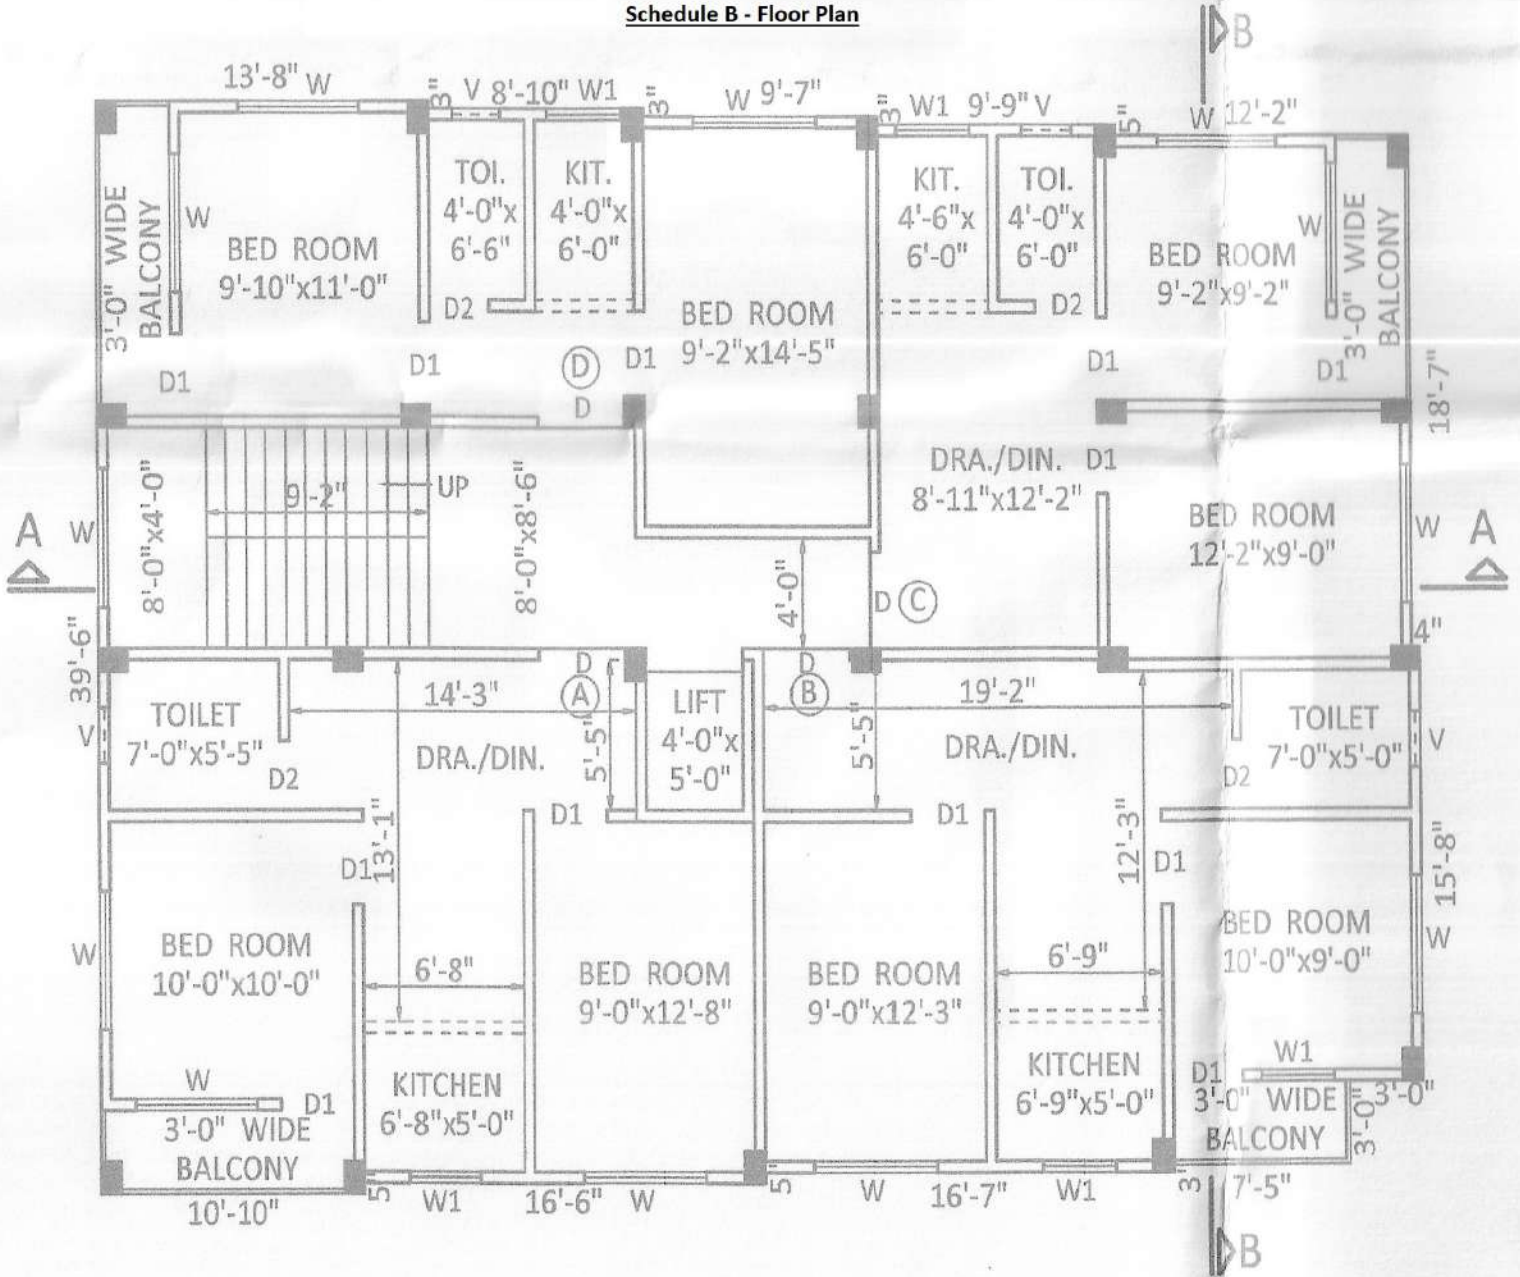

TYPICAL FLOOR PLAN

(1st to 3rd FLOOR)

SCALE - 1" = 8'-0"