


SITE PLAN SHOWING FOR GIFTED DEED OF HOLDING NO:- F-57/225(F), F-57/225/G, & F-57/225/H, AT SONAR BHUBAN (C.M.), WARD NO:- 20, J.L. NO:- 57, DAG NO:- L.R. - 225, KHATIAN NO:- L.R.- 907 & 908, MOUZA:- KANCHRAPARA, UNDER KALYANI MUNICIPALITY, P.S. :- KALYANI, DIST:- NADIA.

GIFTED LAND AREA SRI. PARESH CH. GHOSH, AT
 HOLDING NO:- F-57/225/F & F-57/225/G :- 7621.00 SFT. OR 10 Kta - 09 ch - 16 Sft. OR 17.47 DECIMAL
 GIFTED LAND AREA SRI. ANUP GHOSH, AT
 HOLDING NO:- F-57/225/H :- 1717.00 SFT. OR 02 Kta - 06 ch - 07 Sft. OR 03.93 DECIMAL
 TOTAL GIFTED LAND AREA:- 9338.00 SFT. OR 12 Kta - 15 ch - 23 Sft. OR 21.40 DECIMAL
 LATITUDE :- 22.09564°N & LONGITUDE :- 88.4234°E

SCALE:- 1" = 50'

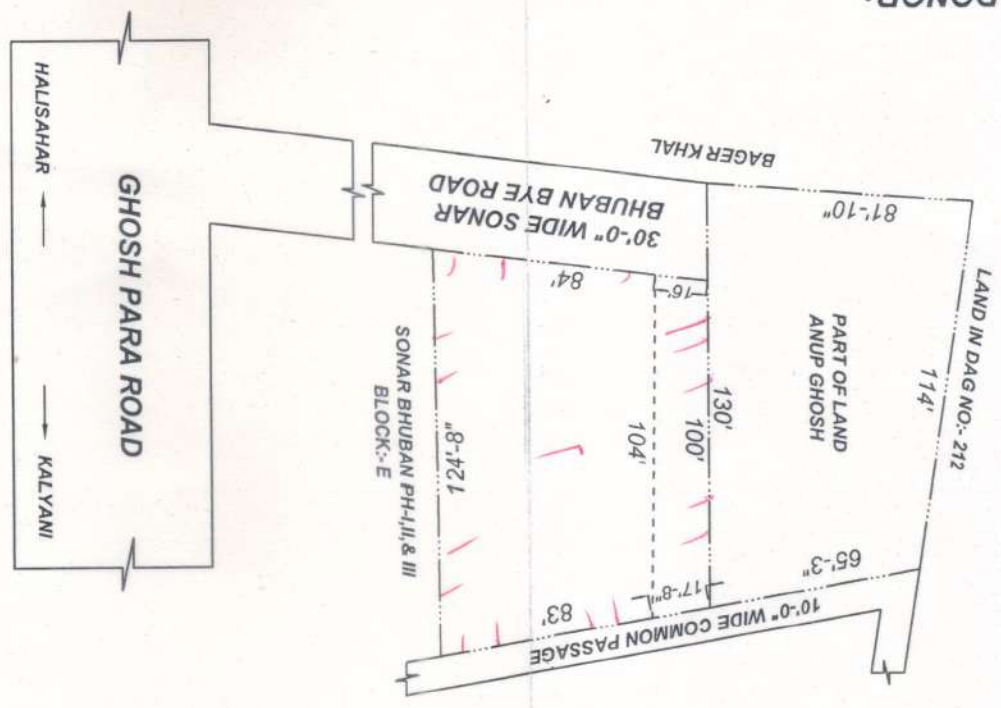

DONOR:-
 (1) SRI. PARESH CHANDRA GHOSH. S/O LT. MRIGEN CH. GHOSH.
 (2) SRI. ANUP GHOSH. S/O SRI. PARESH CHANDRA GHOSH.

SIGNATURE OF DONOR:-

(1) SMT. MAYA RANI GHOSH. W/O SRI. PARESH CH. GHOSH.
 (2) SMT. MONTY GHOSH. W/O SRI. ANUP GHOSH.

DONOR:-

P M ENTERPRISE
 Proprietor
 Mayarani Ghosh

SIGNATURE OF DONEE:-

DRAWN BY:-

ANAND KUMAR KOIRI
 Building Planner, Estimator,
 Surveyor, Supervisor
 Class :- C, No:- 04(2019)
 Mob.- 9681163840
 L.B.S. of Kalyani Municipality