


8TH & 13TH FLOOR PLAN  
BLOCK - 2

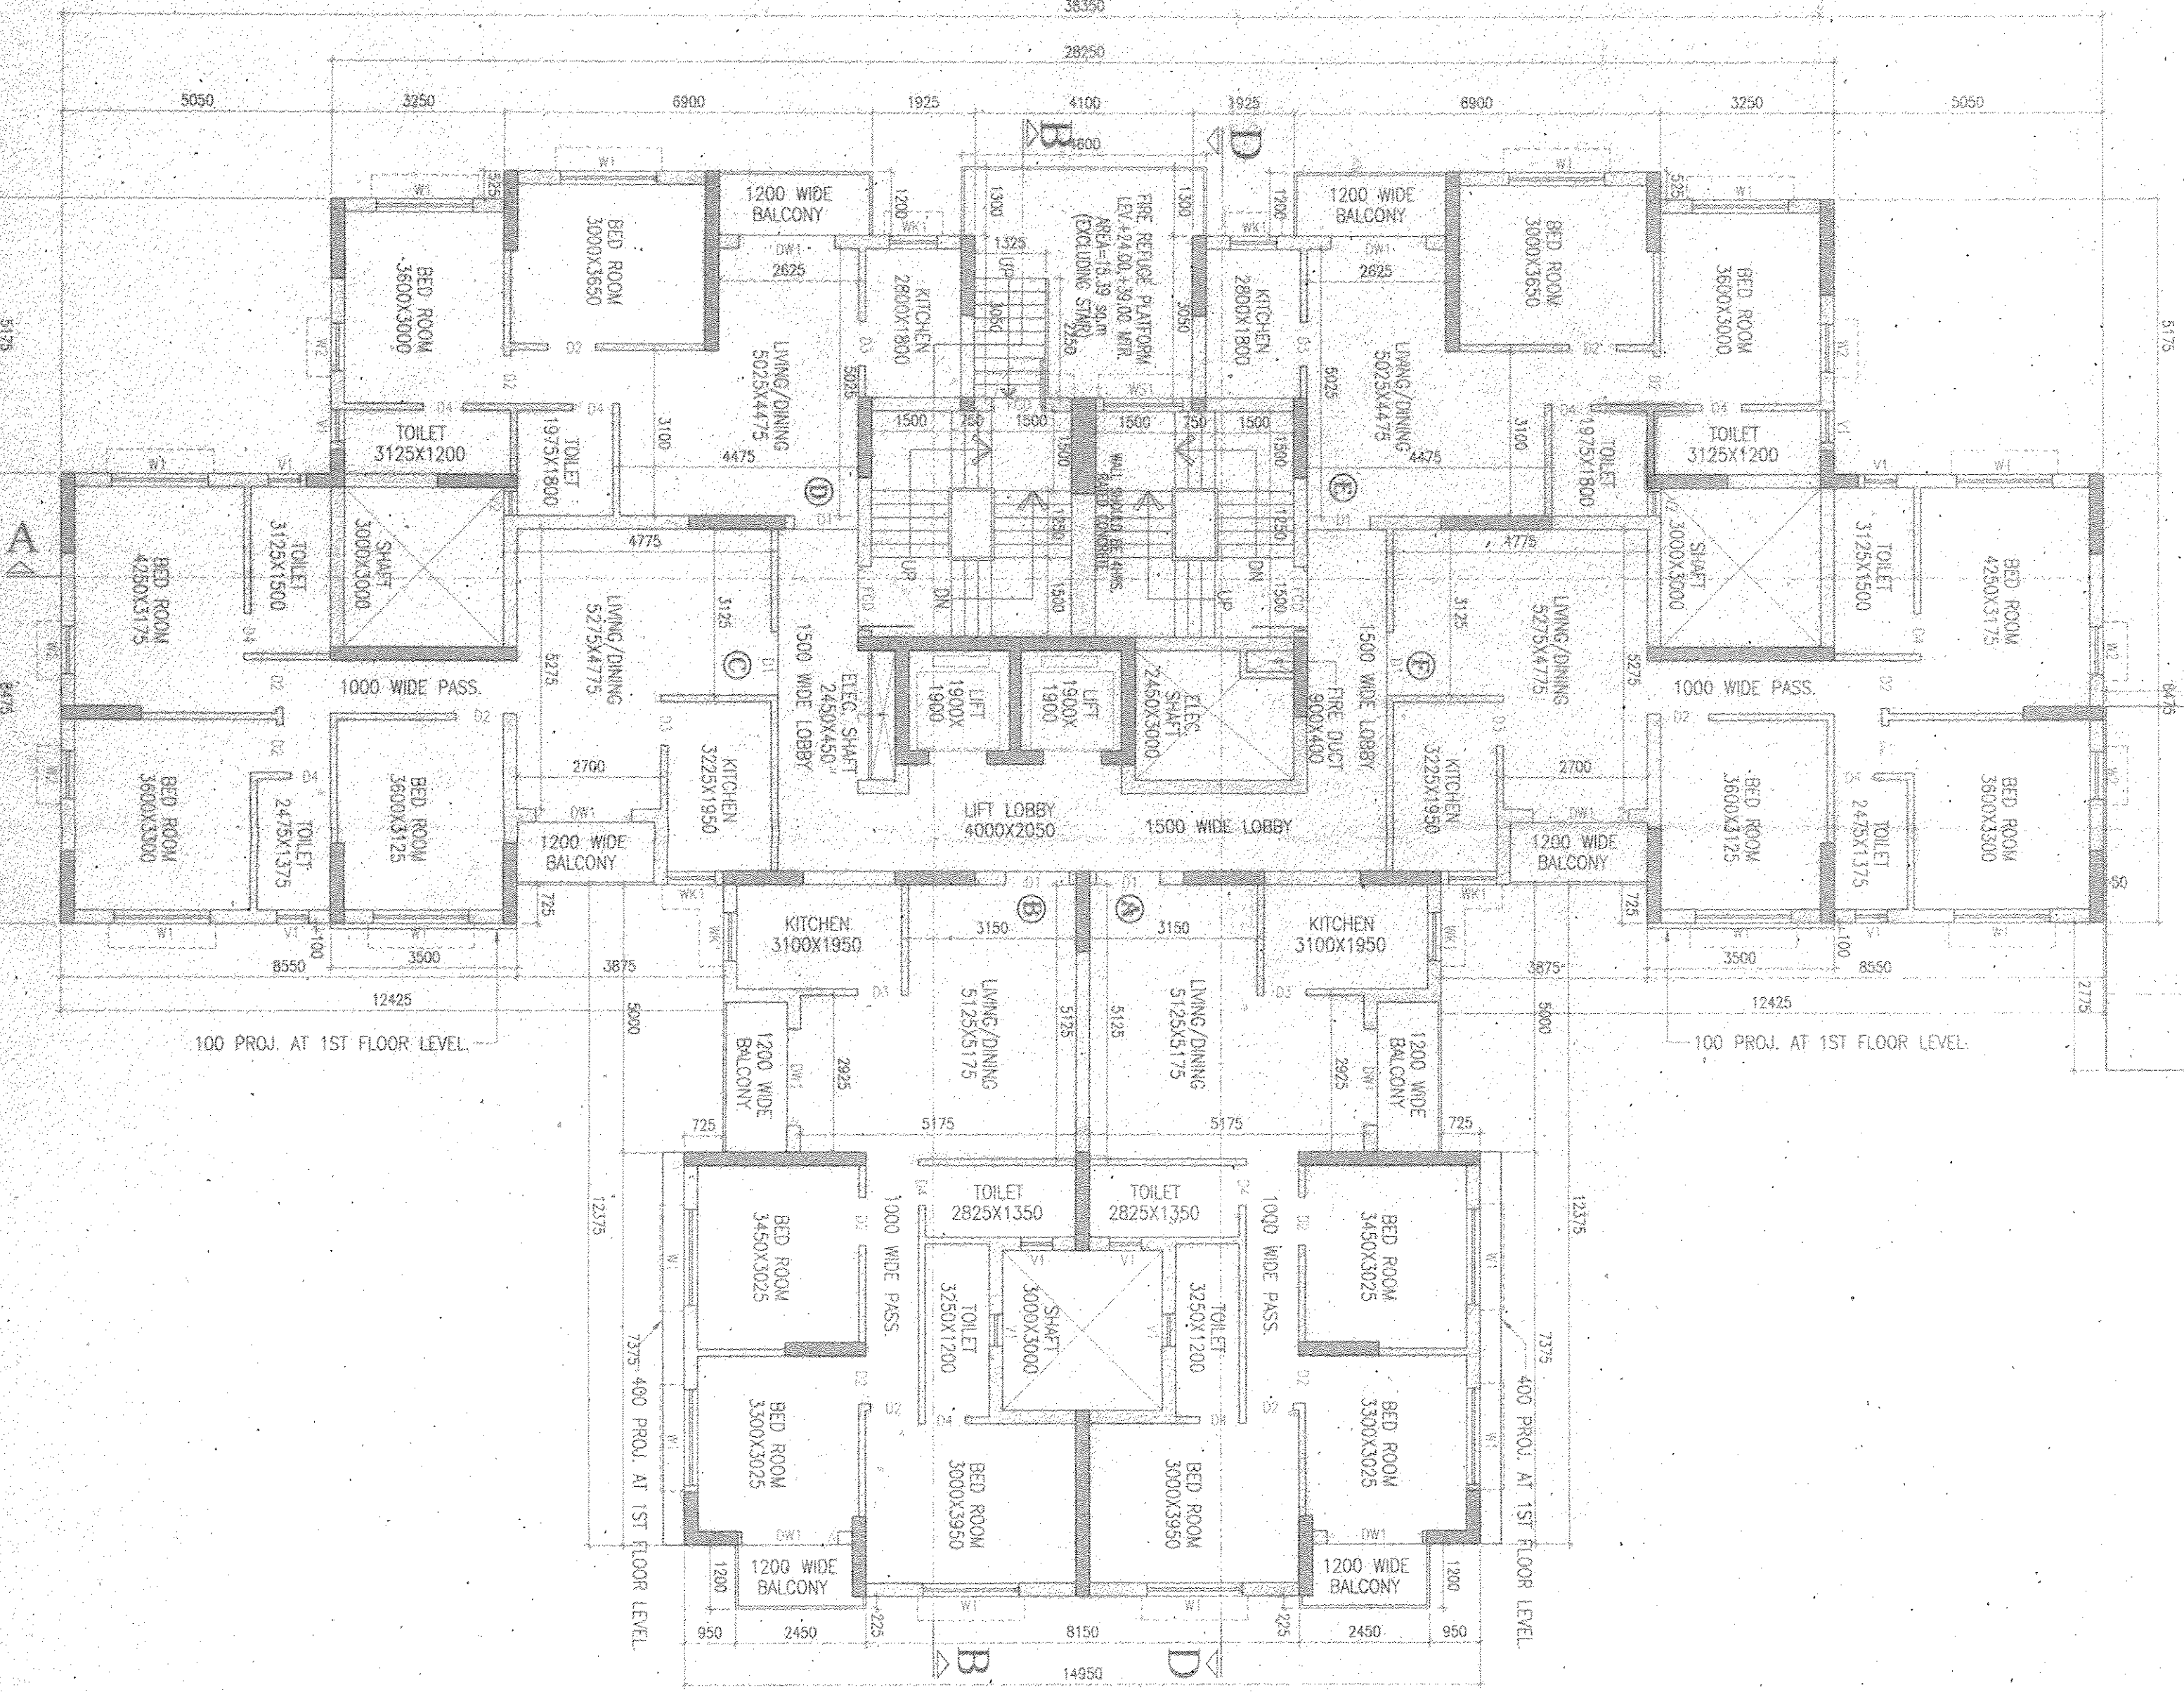

8TH & 13TH FLOOR PLAN  
BLOCK - 1

SCHEDULE OF DOORS & WINDOWS

TYPE	SILL	UNIT	SIZE	PRE	SILL	UNIT	SIZE
D1	---	---	---	---	---	---	---
D2	---	---	---	---	---	---	---
GENERAL NOTES

1. ALL DIMENSIONS ARE IN MM.
2. ALL EXTERIOR WALLS 250TH & 200TH & INTERNAL WALLS 125 & 75 THK UNLESS OTHERWISE MENTIONED.
3. ALL MASONRY WORKS ARE BOUNDED BY CENTERED MORTAR.
4. EXTERNAL PLASTER IS 25TH & INTERNAL PLASTER IS 12MM.
5. TRIM IS 124 MORTAR.
6. ALL CORNERS, GROUPE IS 90/90 (1:1.5).

SIGNATURE OF OWNER

CERTIFICATE OF STRUCTURAL ENGINEER

CERTIFIED THAT THE STRUCTURAL DESIGN & DRAWINGS OF BOTH FOUNDATION & SUPER STRUCTURE OF THE BUILDING HAS BEEN PREPARED IN ACCORDANCE WITH THE NATIONAL BUILDING CODE OF NEPAL & SERVIC LOAD AS PER THE NATIONAL BUILDING CODE OF NEPAL & CERTIFIED THAT IT IS SAFE & STABLE IN ALL RESPECTS.

SUBIR C. SANVAL

REGISTERED CIVIL ENGINEER

UNIVERSITY OF NEPAL

SIGNATURE OF STRUCTURAL ENGINEER

CERTIFICATE OF ARCHITECT


THE E.A. HAS CERTIFIED ON THE PLAN SHEET P WITH FULL RESPONSIBILITY THAT THE BUILDING PLAN HAS BEEN DRAWN UP AS PER PROVISIONS OF WEST BANGAL MUNICIPAL BUILDING RULES 2014. THE ARCHITECT HAS NOT BEEN INVOLVED IN THE DESIGN CONDITION INCLUDING THE WIDTH OF THE SETTING BACK CONFORM WITH THE PLAN AND F.R. & BUILD AREA SITE AND NOT A TOWN OR A FIELD OF LAW.

SIGNATURE OF ARCHITECT

RAJAKHAR AGARWAL (E.B.A.)

RAJAPUR SOUVENIR CORPORATION

NO. 45/1/1 PERSONALITY

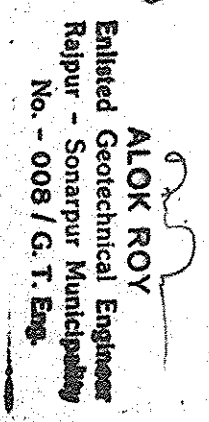

SIGNATURE OF GEO-TECHNICAL ENGINEER

TITLE

PLOT - 1 (BLOCK - 1 & 2)

8TH & 13TH FLOOR PLAN

(BL - 1 & 2)

PROJECT

REVISED G-9 (900) MT H.A. & G-14 (450) MT (H.A.) STORED RESIDENTIAL BUILDING COMPLEX AT HOLDING NO. 154 KHAROL BH. N.S. DAG NO. 8, 9, 10, 20, 51, 52, 57 & 58, R.S. KHAROL NO. 61, 2510, 2518, 2519, 2525, 60, 2, 3, 4,1000.

OWNERS NAME

I. MITTIKA BUILDERS PVT. LTD. & OTHERS.

DATE

JOB NO.

DRAWN

CHECKED

SHEET NO.

SCALE

ARCHITECT

RAJ AGARWAL & ASSOCIATES

88, NORD STREET, KATHMANDU - 16

SCALE

1:100

DATE

APPROVED

SANJIVAN ASSOCIATES

CONSULTANTS IN ARCHITECTURE, ENGINEERING, PLANNING & SURVEYING

MANDELA ROAD, KATHMANDU



APPROVED

DATE: 05/09/2019

Plan No. 57/Km/09/2018, Date: 05/09/2018

Valid Up to: 05/09/2019

Partha Gupta

Manjapa Engineer

Chairman

RAJAPUR MUNICIPALITY