

DOOR & WINDOW SCHEDULE :

Table with 4 columns: S.NO, NAME, OPENING, and LEVEL. It lists various door and window types and their corresponding levels.

WINDOW SCHEDULE

Table with 4 columns: S.NO, NAME, OPENING, and LEVEL. It lists various window types and their corresponding levels.

NOTES :-
1. ALL DIMENSIONS ARE IN MM.
2. ALL SPACES ARE TO BE MAINTAINED AS SHOWN.

VIBRANT BUILDERS PVT. LTD.
M/S VIBRANT BUILDERS PVT. LTD.
PARDIPAN GOVT. PARK,

SIGNATURE OF OWNERS

CERTIFICATE OF STRUCTURAL CIVIL ENGINEER.

CERTIFIED THAT THE STRUCTURAL DRAWING AND DESIGN OF BOTH THE...
I, THE SIGNATURE OF STRUCTURAL CIVIL ENGINEER.

SIGNATURE OF ARCHITECT

M/S ANIRBAN BANSHI ARCHITECTS
ANIRBAN BANSHI
Architect

CERTIFICATE OF GEO. TECH. ENGINEER.

CERTIFIED THAT THE FOUNDATION DESIGN AND CALCULATION OF THE...
I, THE SIGNATURE OF GEO. TECH. ENGINEER.

SIGNATURE OF GEO. TECH. ENGINEER

M/S DR. MADHUSUDAN NAYAK
DR. MADHUSUDAN NAYAK
Enrollment No. : OTTER INDA 10 20005

PROJECT :-

PROPOSED 10-UB-G-VIII STORED OFFICE BUILDING
AT PLOT NO. IIE/23 IN AA-II OF NEW TOWN, KOLKATA,

CONSULTANT :-

M.N. CONSULTANTS ONE DESIGN SOLUTIONS
M. N. CONSULTANTS ONE DESIGN SOLUTIONS
1516 PADANGA MAIN ROAD,

OFFICE BUILDING

ARCHITECTURAL DRAWING

SCALE: 1:100
DRAWN BY: BANALATA


DATE: 08/07/2018
CHECKED BY: PANKAJ

APPROVED BY: ANIRBAN
M.N. CONSULTANTS ONE DESIGN SOLUTIONS

THIRD TO FIFTH FLOOR PLAN

DWG NO. : MV/AR-FR-107

REV. NO. : R0

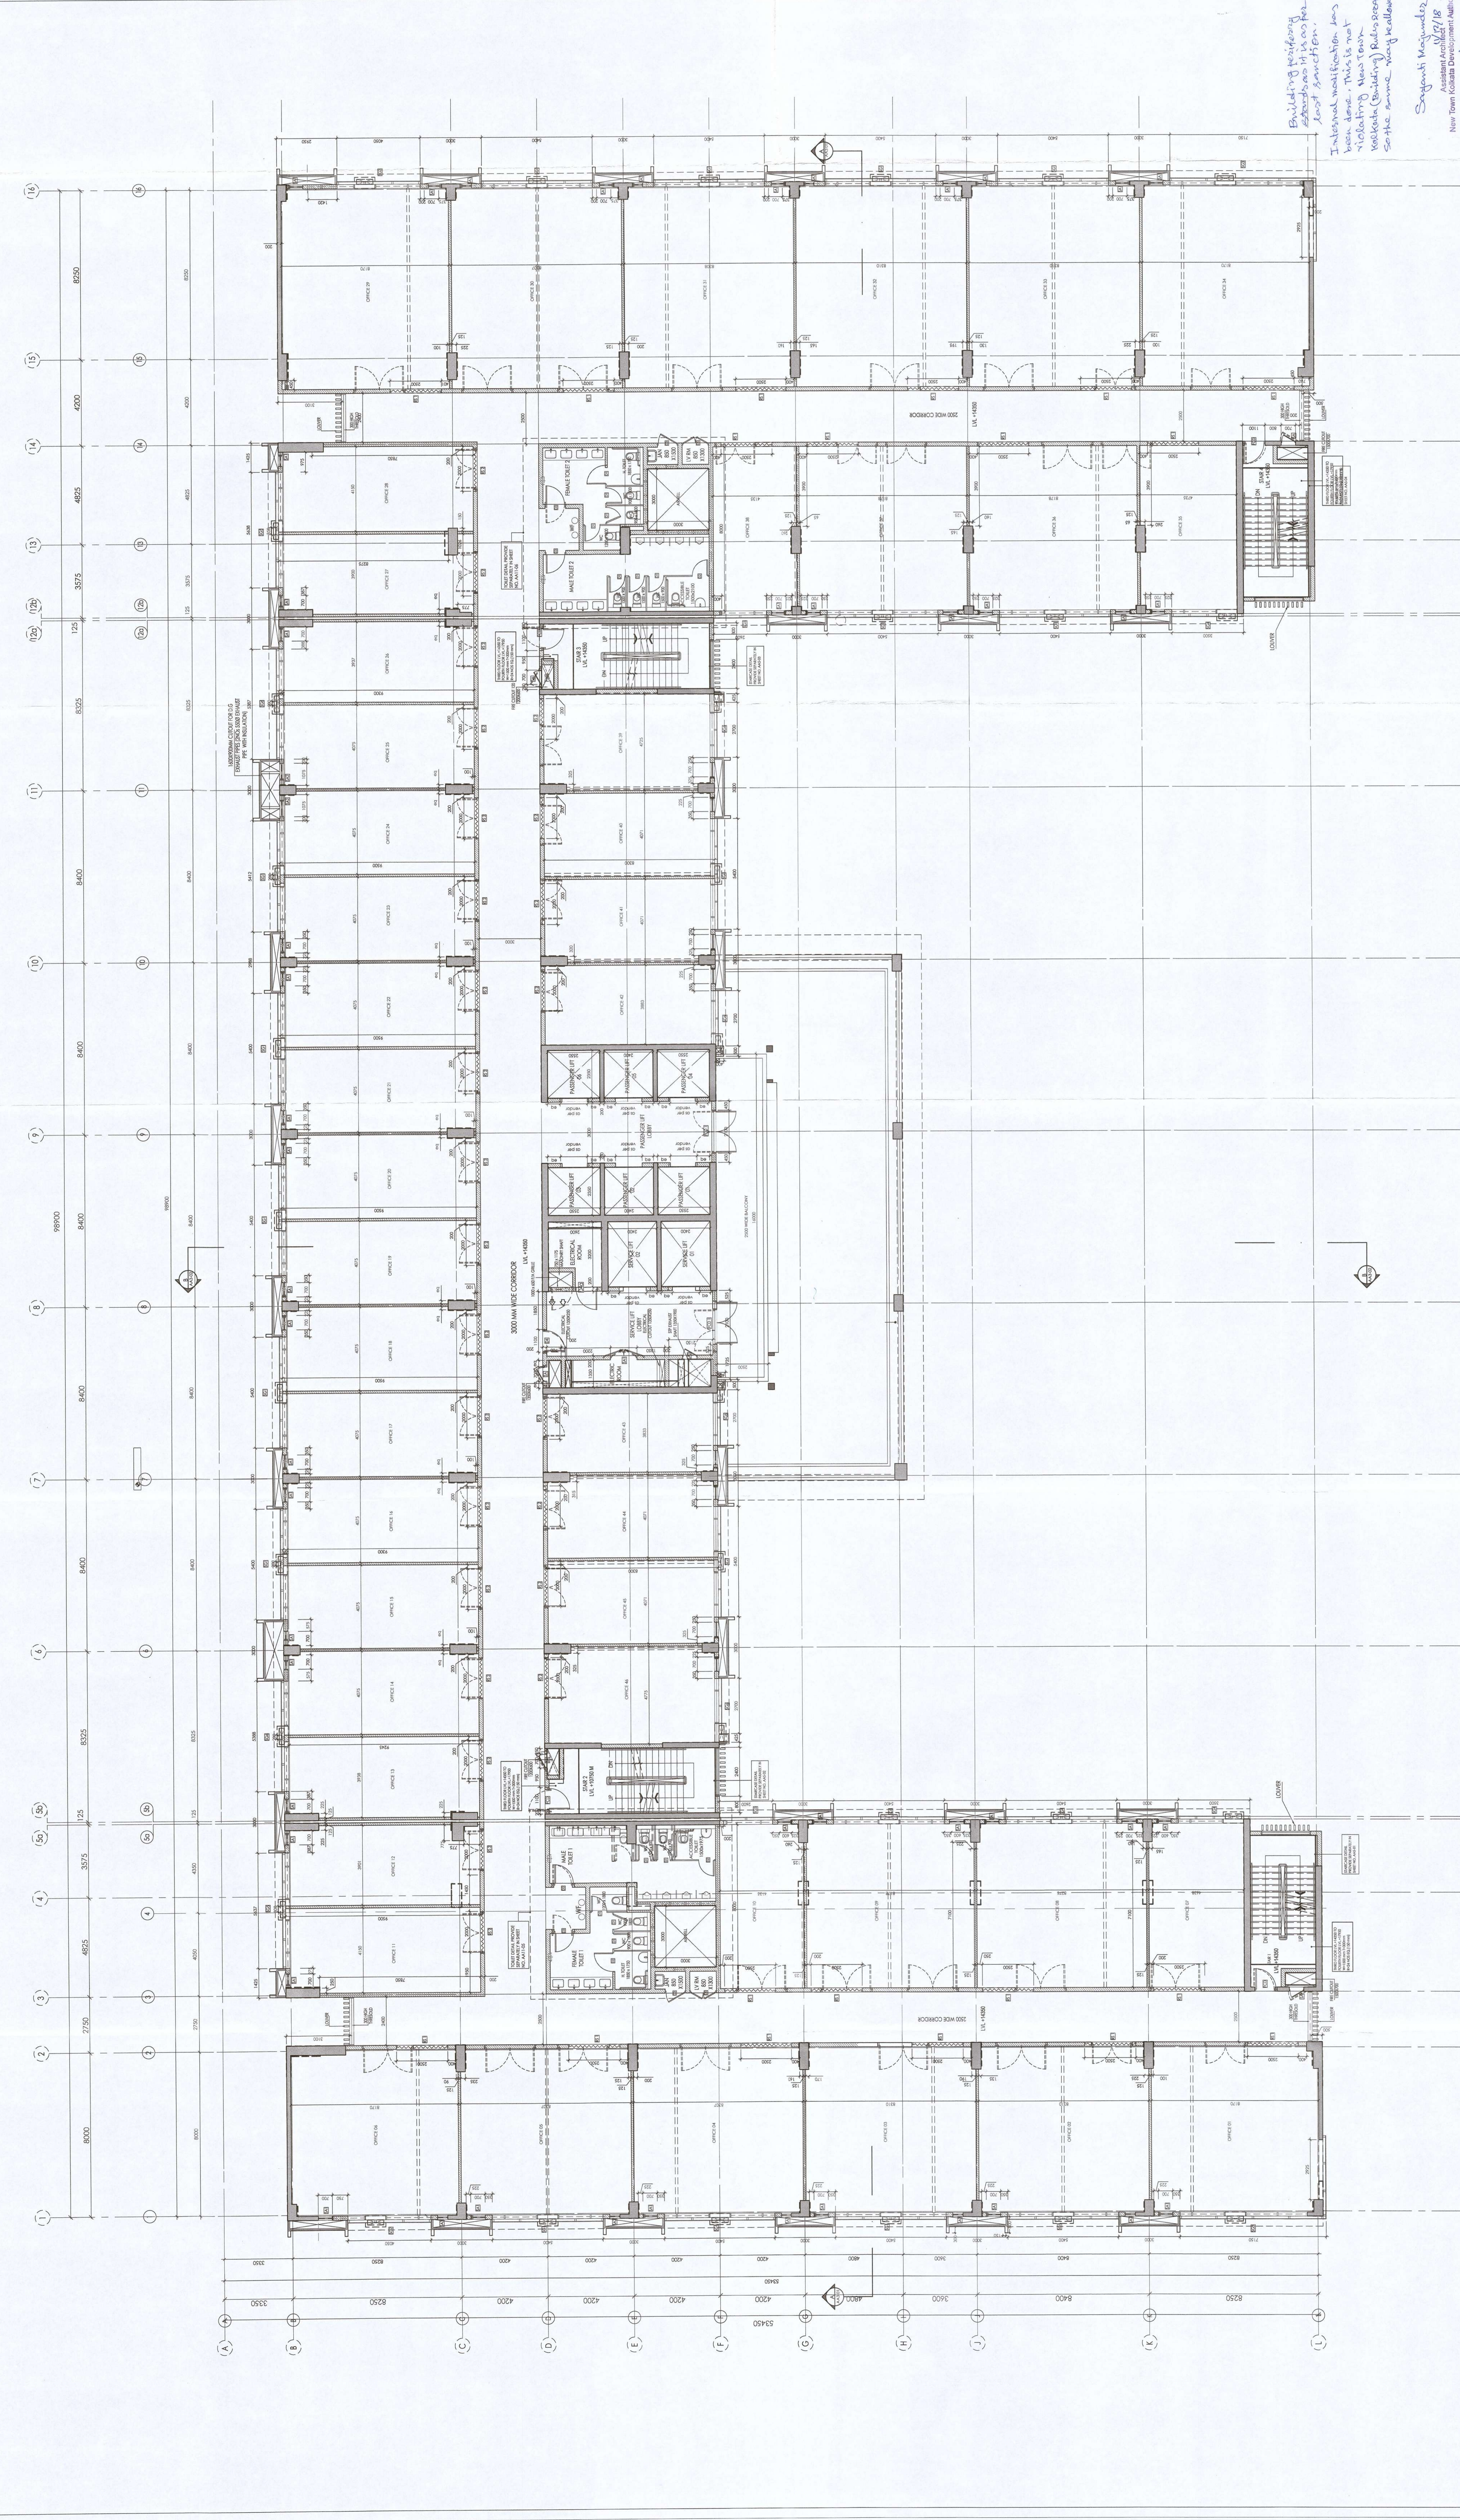

Building Building...
Violating New Town...
Violating (Building) Rules...
Sri. Anirban Banshy

THIRD TO FIFTH FLOOR PLAN
SCALE 1 : 100