


PROJECT :

PROPOSED G + THREE STORIED [12.450 METER HEIGHT] AT RESIDENTIAL BUILDING AT PREMISES NO. 39 / 1, HANSPUKUR GREEN PARK ROAD, WARD NO. 144, DIST. 24 PARGANAS (S). UNDER BOROUGH XVI [K.M.C.] AS PER U / S 393 A OF K. M. C. ACT 1980 & K. M. C. BLDG. RULES 2009

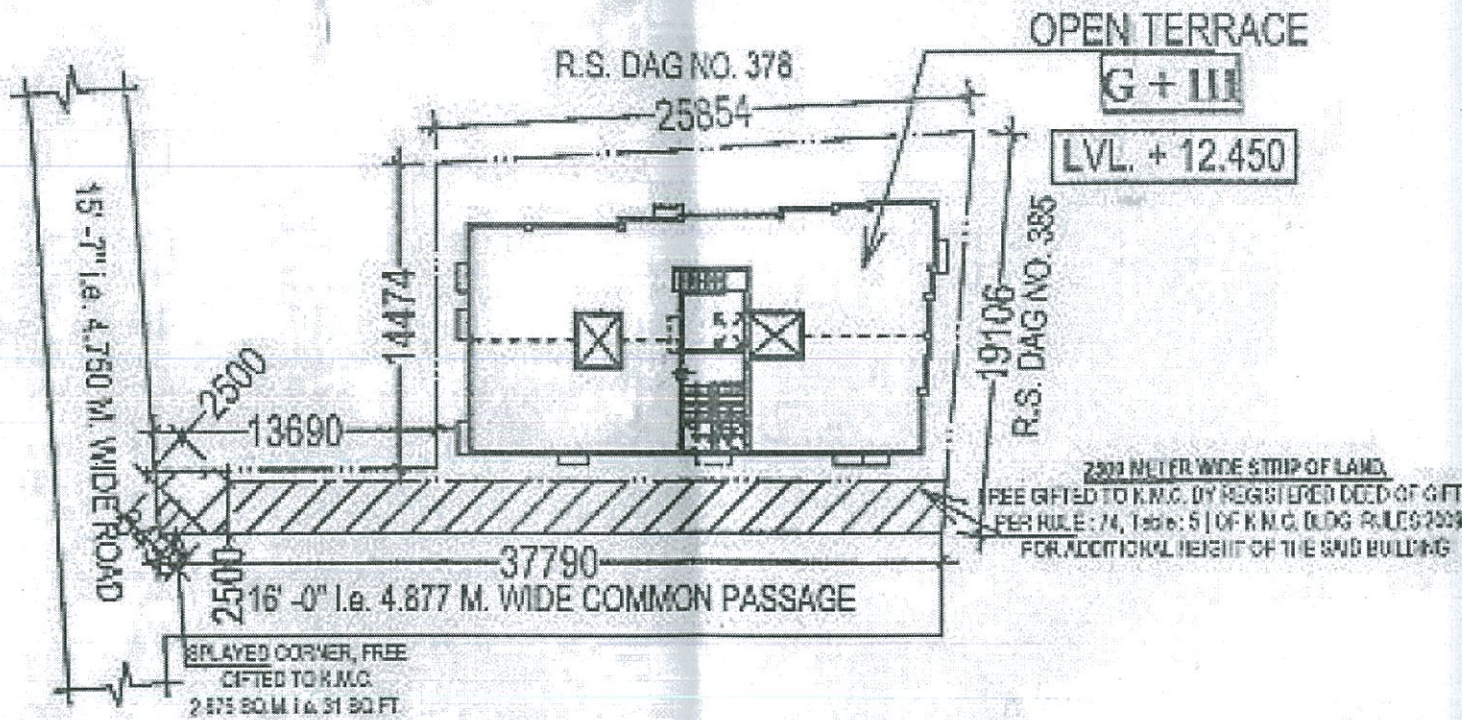

SITE PLAN. SCALE : 1 : 600

EDEN REALTY VENTURES PVT. LTD.

[Signature]
Director