

PROJECT: **PLAN FOR REGULARIZATION OF CHANGES UNDER SECTION 7(A) OF THE URBAN CEILING ACT, 1973 (AMENDED) IN CONNECTION WITH THE REGULATION OF THE BUILDING REGULATIONS, 1956 (AS AMENDED) AND THE BUILDING REGULATIONS, 1957 (AS AMENDED) DATED 17.06.2016.**

MARKING: 44
 DATE: 25.11.2016
 SCALE: 1:200, 1:500

2ND AND 5TH FLOOR PLAN SITE PLAN

SPECIFICATION

1. ALL DIMENSIONS ARE IN MM UNLESS OTHERWISE MENTIONED.
 2. ALL DIMENSIONS ARE IN MM UNLESS OTHERWISE MENTIONED.
DOORS

TYPE	WIDTH	HEIGHT	SPECIFICATION
D1	900	2100	---
D2	1000	2100	---
D3	1200	2100	---
D4	1400	2100	---
D5	1600	2100	---
D6	1800	2100	---
D7	2000	2100	---

WINDOWS

TYPE	WIDTH	HEIGHT	SPECIFICATION
W1	1200	1800	---
W2	1500	1800	---
W3	1800	1800	---
W4	2100	1800	---
W5	2400	1800	---
W6	2700	1800	---
W7	3000	1800	---

For: **Mullex Corporation Pvt. Ltd.**
 For: **Mullex Corporation Pvt. Ltd.**
 For: **Mullex Corporation Pvt. Ltd.**

SIGNATURE OF OWNER & SEAL

K. Srinivas
 K. Srinivas
 Chairman

FOR: MULLIX CORPORATION
 B. S. Prasad
 B. S. Prasad
 B. S. Prasad


FOR: MULLIX CORPORATION
 B. S. Prasad
 B. S. Prasad
 B. S. Prasad

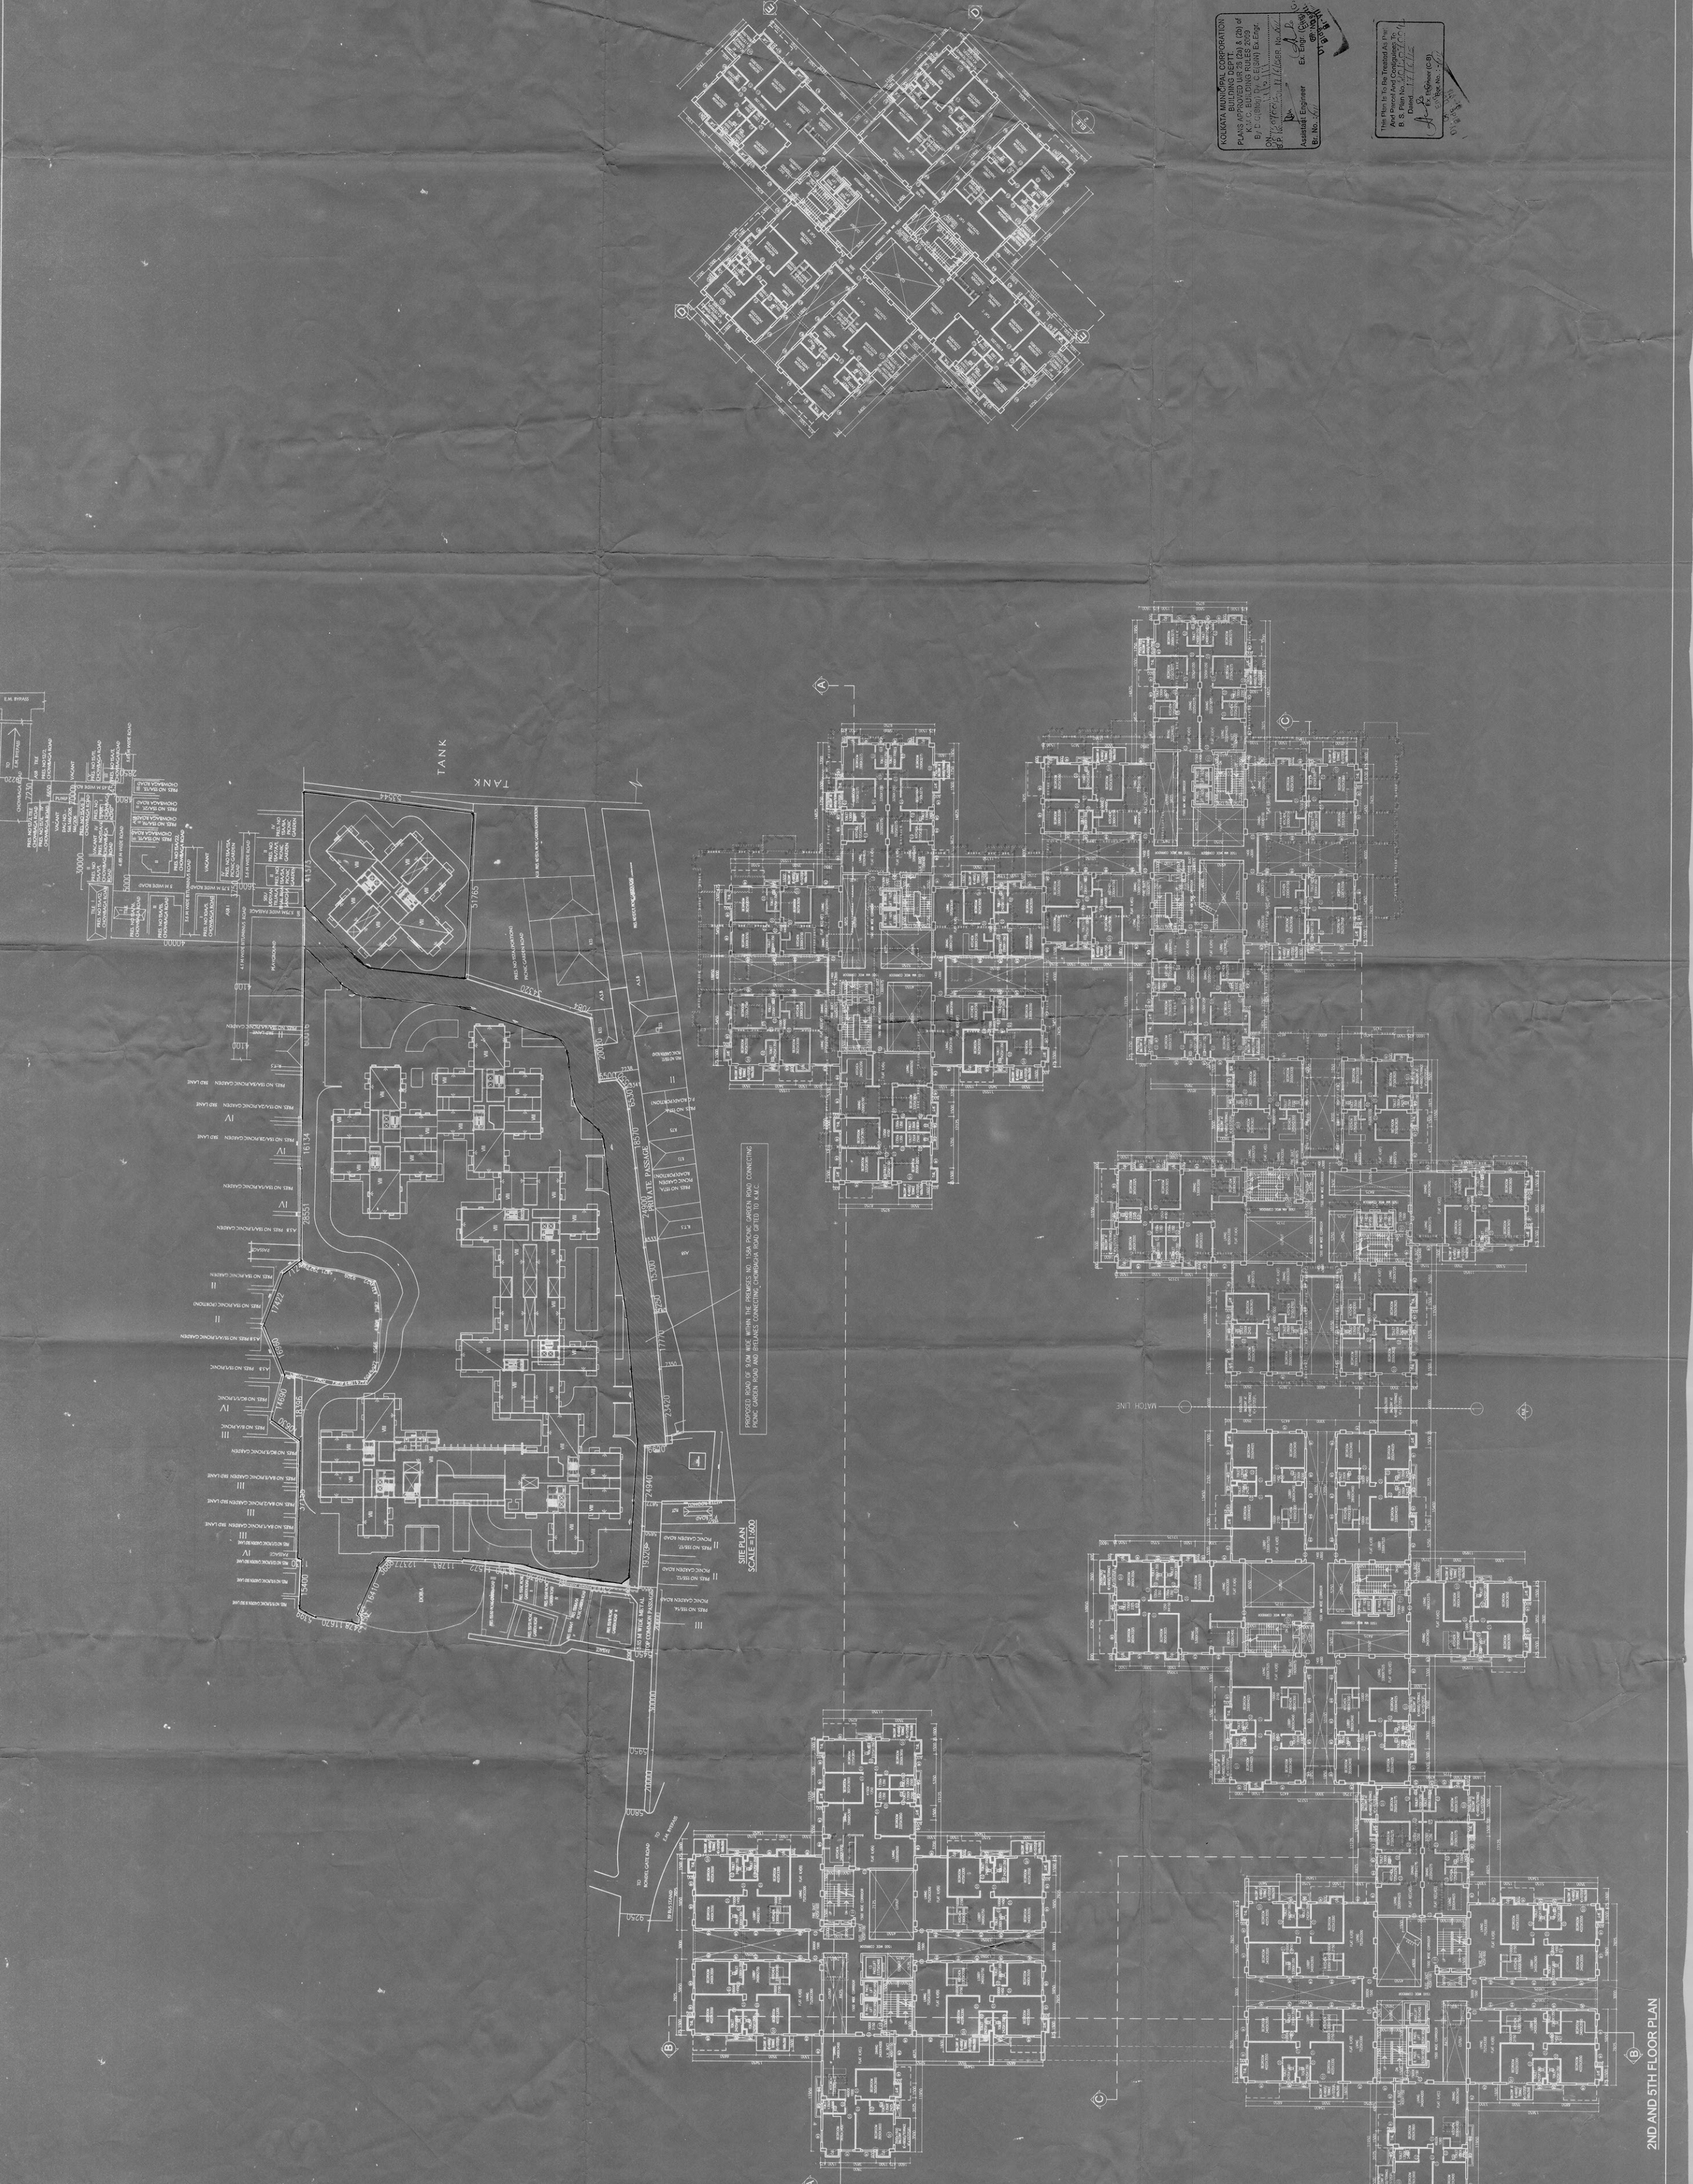

FOR: **MULLIX CORPORATION**
 B. S. Prasad
 B. S. Prasad
 B. S. Prasad

FOR: MULLIX CORPORATION
 B. S. Prasad
 B. S. Prasad
 B. S. Prasad

2ND AND 5TH FLOOR PLAN