

SCHEDULE OF DOOR & WINDOW

Table with 5 columns: NO., SILL, LINTEL, SIZE, and UNIT. Lists various door and window specifications for the project.

ARTIFICIAL LIGHTING & MECHANICAL VENTILATION

- * OPEN CAR PARKING
ARTIFICIAL LIGHTING & MECHANICAL VENTILATION
* OPEN CAR PARKING

For 1, Citiy Builder Pvt. Ltd. 2, Hindustan Paper Pvt. Ltd. 3, ... (List of project partners and consultants)

CERTIFICATE OF STRUCTURAL ENGINEER

I HEREBY CERTIFY THAT THE STRUCTURAL DESIGN AND DRAWINGS OF THE BUILDING PLAN AND ITS ANNEXES ... (Structural engineer's statement)

SANJIV J. PAREKH
C.E.M.E. (Reg. No. 16481-K.M.C.)
SIGNATURE OF STRUCTURAL ENGINEER

CERTIFICATE OF ARCHITECT

I DO HEREBY CERTIFY WITH FULL RESPONSIBILITY THAT THE BUILDING PLAN AND ITS ANNEXES ... (Architect's statement)

SANJIV GUHA
C.A. (Reg. No. 16481-K.M.C.)
SIGNATURE OF ARCHITECT


PROJECT

PLANS SHOWING CHANGES UP TO 2024 (PART 5) OF KMC BUILDING ... (Project details)


JAY PRAKASH BHATT (VINEET JENSEN)
ARCHITECTS

ARCHITECTS: AGRAWAL & AGRAWAL, KOLKATA


SCALE: 1:100 DATE: 2024 SURVEY: 19/10/24 DRAWN: 19/10/24 CHECKED: 19/10/24 SHEET NO: 05/05

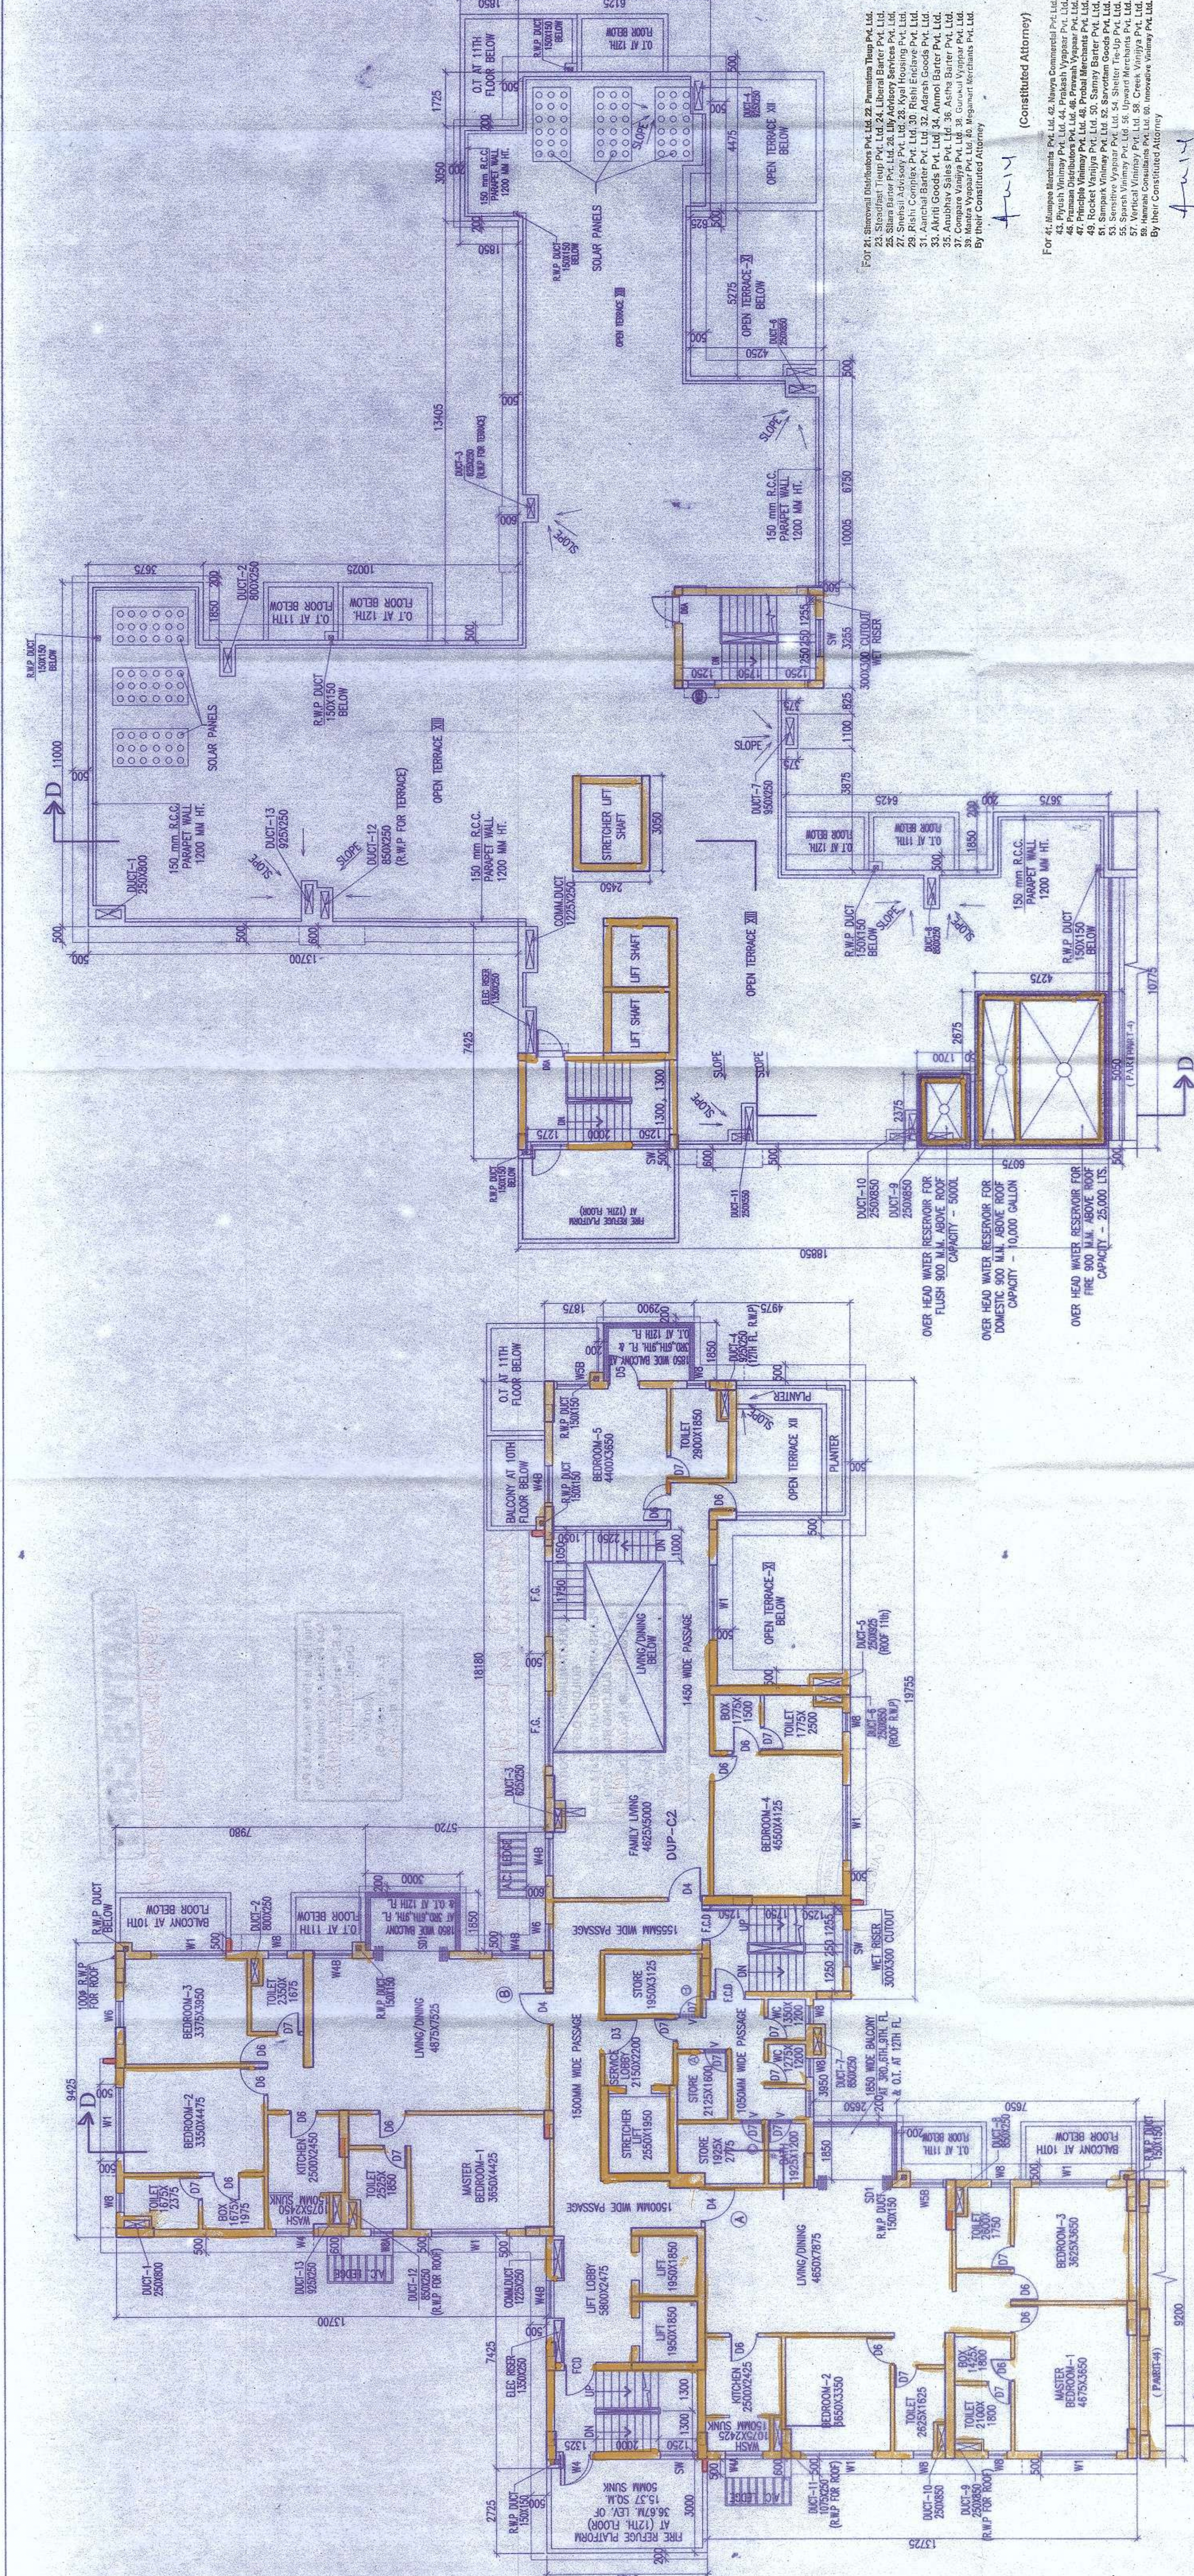

12TH FLOOR PLAN

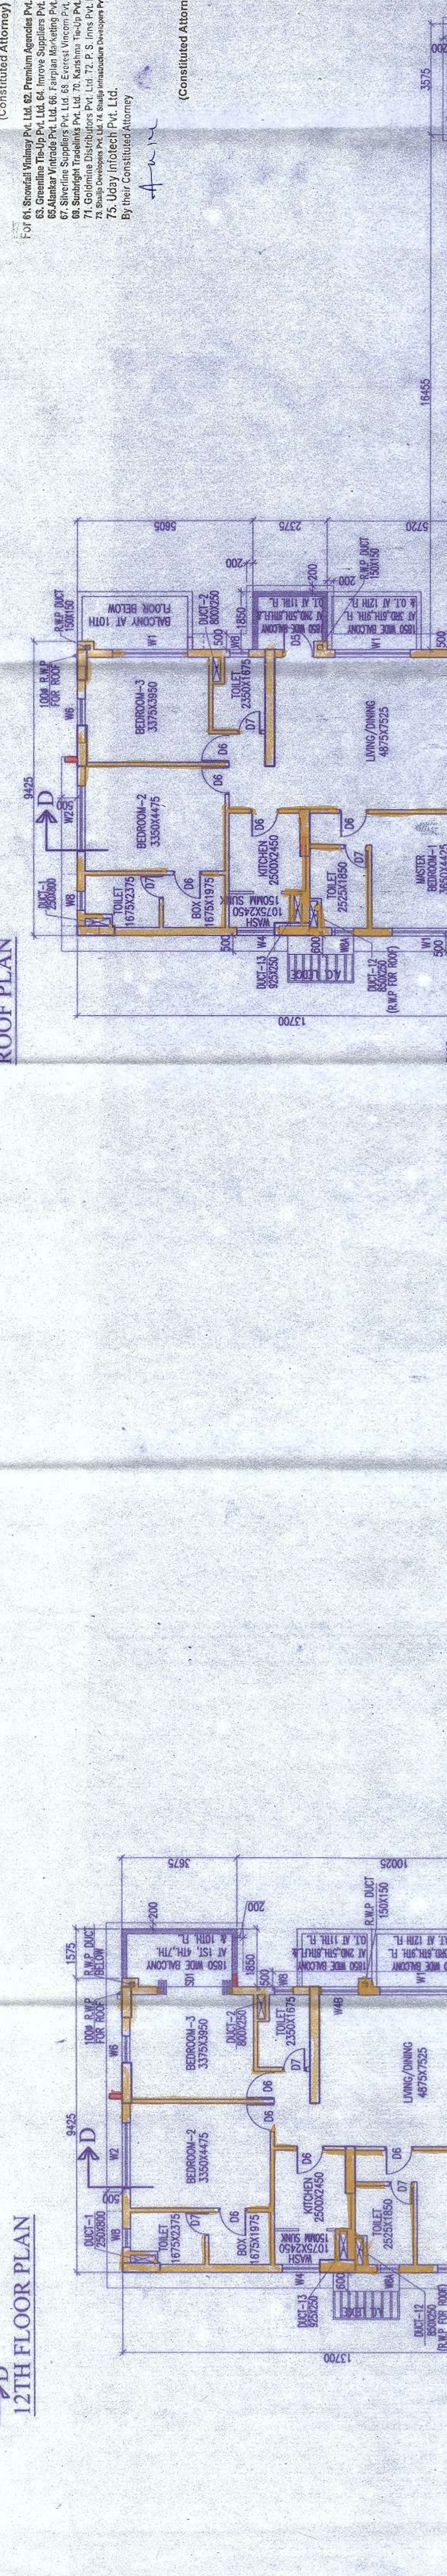

11TH FLOOR PLAN

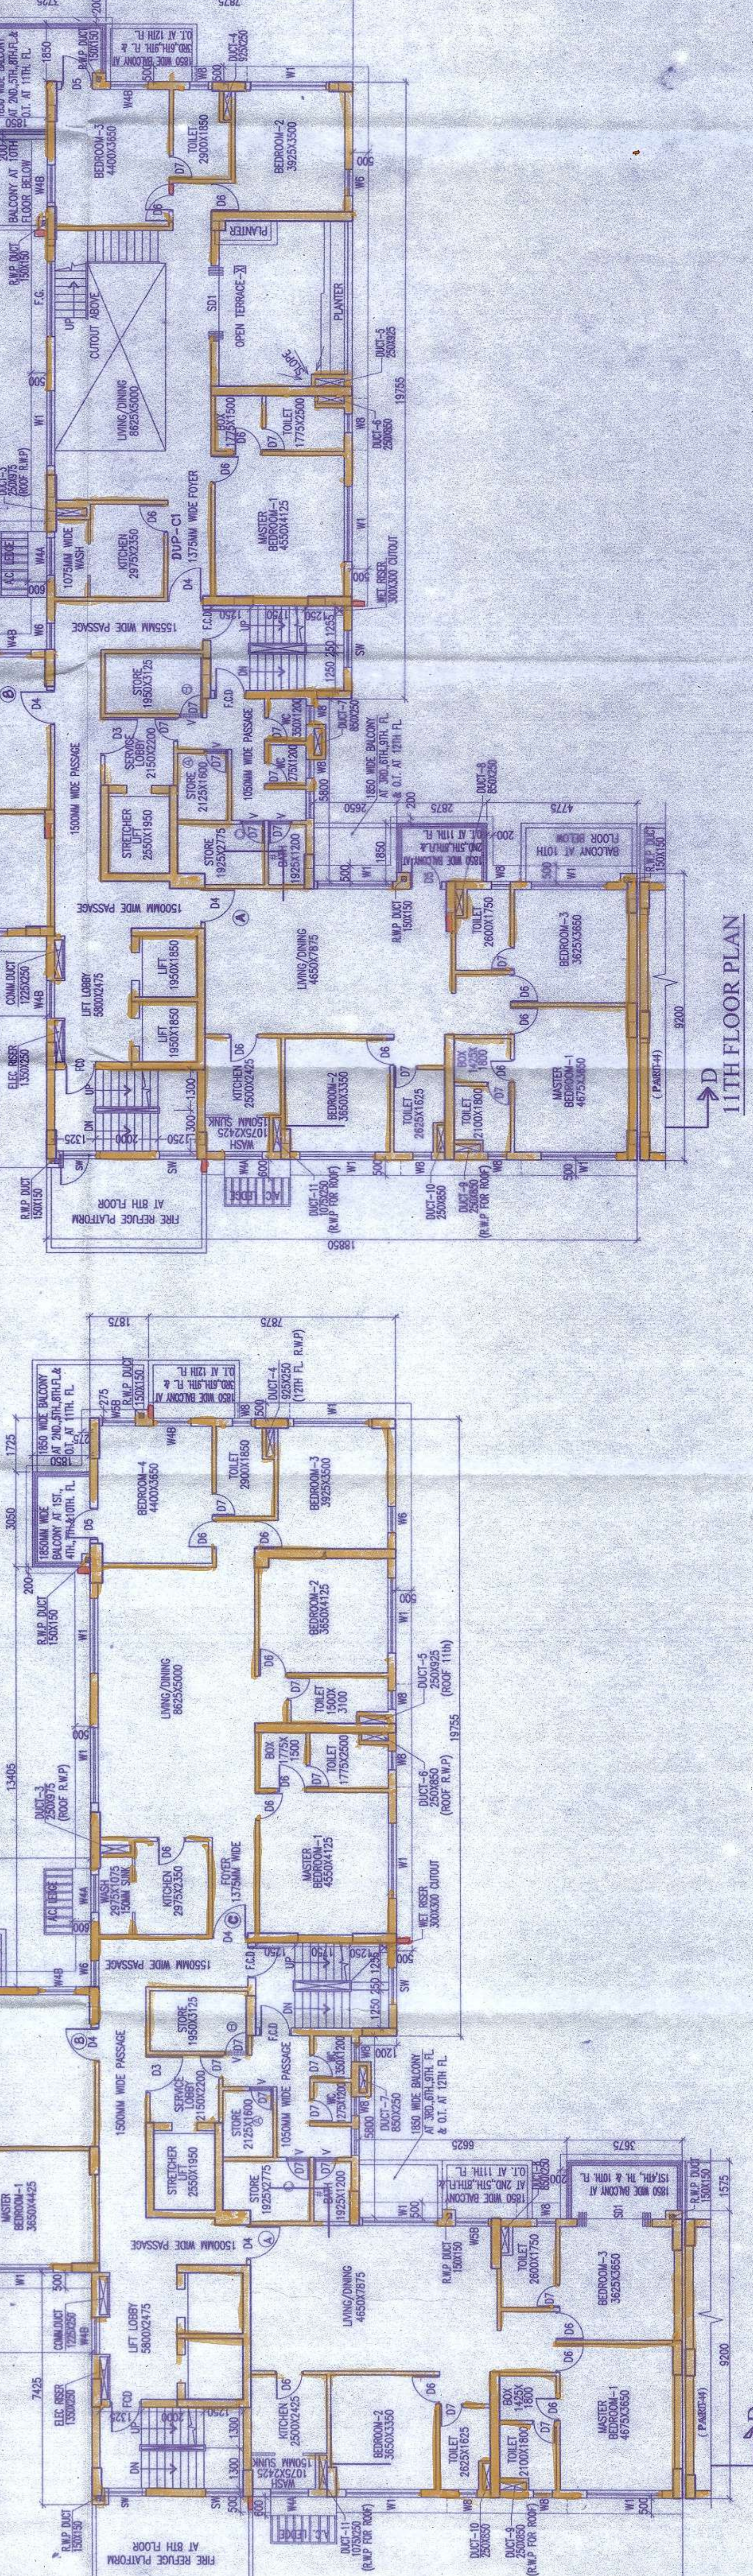

10TH FLOOR PLAN

11TH FLOOR PLAN

