


SITE PLAN SHOWING THE LAND OF PROPOSED BONHOOGHLY TENEMENT BAZAR ON R. R. LAND (GOVT OF W.B.) IN MOUZA - PALPARA, J. L. NO-7. R. S. DAG NO- 31 (PART) & 32 (PART). P. S. - BARANAGAR. DIST - NORTH 24 PGS. WITHIN BARANAGAR MUNICIPALITY WARD NO -15.

SCALE:- 1" = 32'-0"

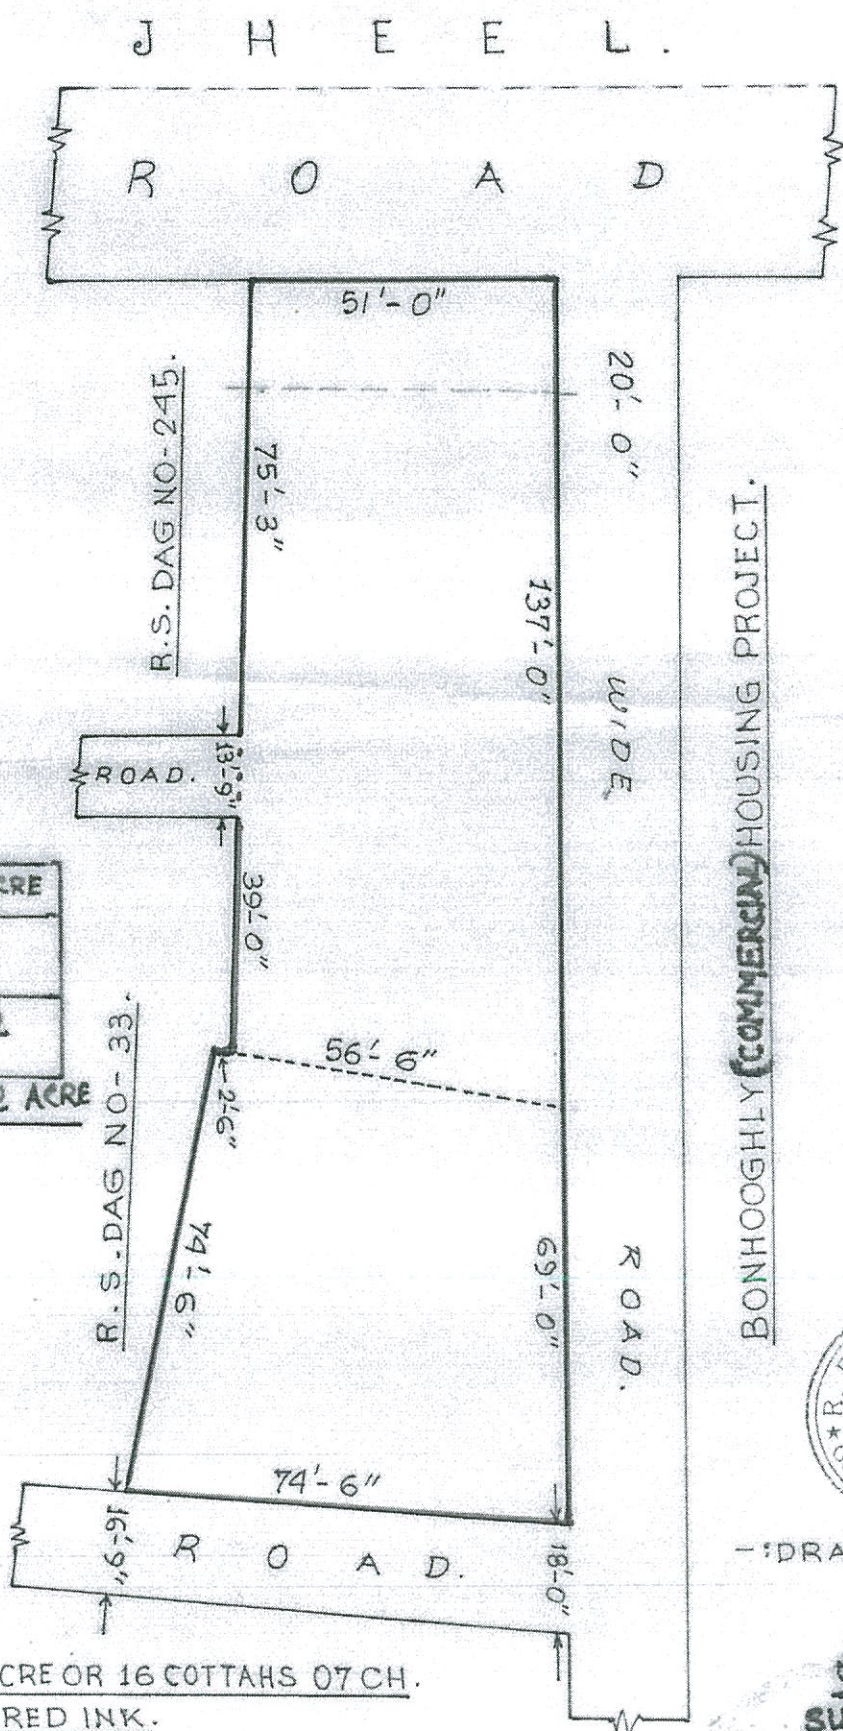

R. S. DAGNO	AREA IN ACRE
31 (PART)	0.16
32 (PART)	0.112

TOTAL = 0.272 ACRE

TOTAL AREA:- 0.272. ACRE OR 16 COTTAHS 07 CH. SHOWN IN RED INK.

BONHOOGHLY (COMMERCIAL) HOUSING PROJECT.

EDEN REALTY VENTURES PVT. LTD.

Director



-: DRAWN BY :-

25/12/16  
SURVEYOR. BHM

DEPARTMENT OF LAND & LAND REFORM AND REFUGEE RELIEF & REHABILITATION GOVT. OF W. B.