


12TH FLOOR PLAN

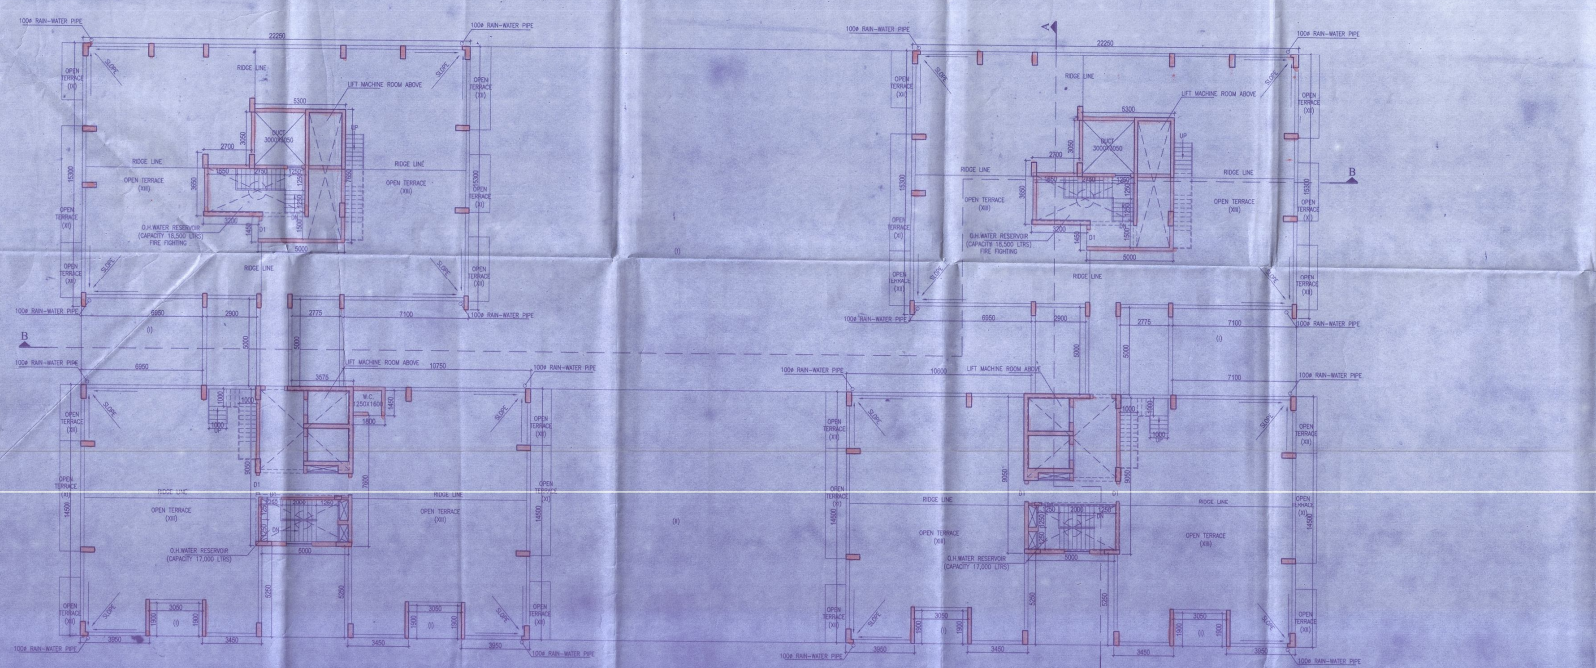

ROOF PLAN

PROJECT
 PROPOSED ADDITION OF ONE FLOOR 12TH FLOOR (OF NMC ACT 1960) OVER AND ABOVE THE
 SANCTIONED 8TH FLOOR STORED RESIDENTIAL BUILDING AT PLOT NO. 233, B.L. SHAH ROAD,
 KOLKATA - 700024. F.S. PLAT NO. 447, 22/21/19, 16/24/19, 18/24/19, 19/24/19, 20/24/19, 21/24/19 &
 6/5, R.S. KHATAN NO. 392, 374, 711, 199, 301 & 112 OF MOAZA, TALDHATA, J.L. NOS.-10, P.S.
 BEHALA, WARD NO. 115, BOROUGHO NO. 30/11
 MODIFICATION FROM BP NO. - 2017/555 DATE- 07/12/017

TITLE						
12TH FLOOR PLAN & ROOF PLAN						
SCHEDULE OF DOORS						
TYPE	HEIGHT	REMARKS	TYPE	SIZE	QUANTITY	
D1	2000	2000	SLIDING DOOR	W1	2000x1100	238
D2	1900	2000		D2	2000x700	552
D3	800	1900		D3	800x1900	276
D4	100	100		D4	100x2000	228
D5	200	200		D5	200x2000	228
D6	50	50		D6	50x2000	228

CERTIFICATE OF GEO-TECHNICAL ENGINEER :
 UNDERSIGNED HAS VISITED THE SITE AND CARRIED OUT SOIL INVESTIGATION IN ACCORDANCE WITH THE EXISTING SOIL OF THE SITE. HE IS ABLE TO CERTIFY THAT THE FOUNDATION PROPOSED CONSTRUCTION AND THE FOUNDATION SYSTEM PROPOSED HEREIN IS SAFE & STABLE IN ALL RESPECT FROM GEO - TECHNICAL POINT OF VIEW.

S. B. SINHA
 S.O. (Geotechnical Engineering)
 INSTITUTE OF CIVIL ENGINEERS
 27, CHANDRANAGAR STREET, CALCUTTA - 700 008

DECLARATION OF STRUCTURAL ENGINEER
 THE STRUCTURAL DESIGN OF BOTH FOUNDATION AND SUPERSTRUCTURE OF THE BUILDING THAT I HAVE MADE BY ME CONSIDERING ALL POSSIBLE LOADS INCLUDING THE DESIGN LOADS PER REC. OF INDIA AND BASIS OF SOIL INVESTIGATION REPORT BY GEOLOGICAL ENGINEER, COLLECTORATE ENGINEERING OFFICE, BEHALA, WARD NO. 115, BOROUGHO NO. 30/11. I CERTIFY THAT IT IS SAFE AND STABLE IN ALL RESPECT.

S. BHASHI SINHA
 S.O. (Structural Engineering)
 INSTITUTE OF CIVIL ENGINEERS
 27, CHANDRANAGAR STREET, CALCUTTA - 700 008

DECLARATION OF ARCHITECT
 I HAVE VISITED THE SITE AND CARRIED OUT VISUAL INSPECTION OF THE BUILDING. I AM NOT RESPONSIBLE FOR THE STRUCTURAL DESIGN AND FOUNDATION DESIGN. I AM ONLY RESPONSIBLE FOR THE ARCHITECTURAL DESIGN AND CONSTRUCTION. 

S. BHASHI SINHA
 S.O. (Architecture)
 INSTITUTE OF CIVIL ENGINEERS
 27, CHANDRANAGAR STREET, CALCUTTA - 700 008

DECLARATION OF OWNER
 I HAVE VISITED THE SITE AND CARRIED OUT VISUAL INSPECTION OF THE BUILDING. I AM NOT RESPONSIBLE FOR THE STRUCTURAL DESIGN AND FOUNDATION DESIGN. I AM ONLY RESPONSIBLE FOR THE ARCHITECTURAL DESIGN AND CONSTRUCTION. 

S. BHASHI SINHA
 S.O. (Owner)
 INSTITUTE OF CIVIL ENGINEERS
 27, CHANDRANAGAR STREET, CALCUTTA - 700 008

SCALE: 1 : 100
 DATE: 23.03.2018
 DRAWN BY: S. BHASHI SINHA
 CHECKED BY: S. BHASHI SINHA
 APPROVED BY: S. BHASHI SINHA

ESPACE
 S/O. S. BHASHI SINHA
 S/O. S. BHASHI SINHA
 S/O. S. BHASHI SINHA
 S/O. S. BHASHI SINHA

APPROVED BY M.B. CHATTERJEE
 M.B. CHATTERJEE
 M.B. CHATTERJEE
 M.B. CHATTERJEE

APPROVED
 THE SANCTION OFFICER
 UP TO Rs. 10,00,000/-
 ASSISTANT ENGINEER (C)
 BOROUGHO NO. 30/11