


TYPICAL FLOOR PLAN  
(1ST, 2ND, 3RD & 4TH FLOOR)

SCALE 1/16"

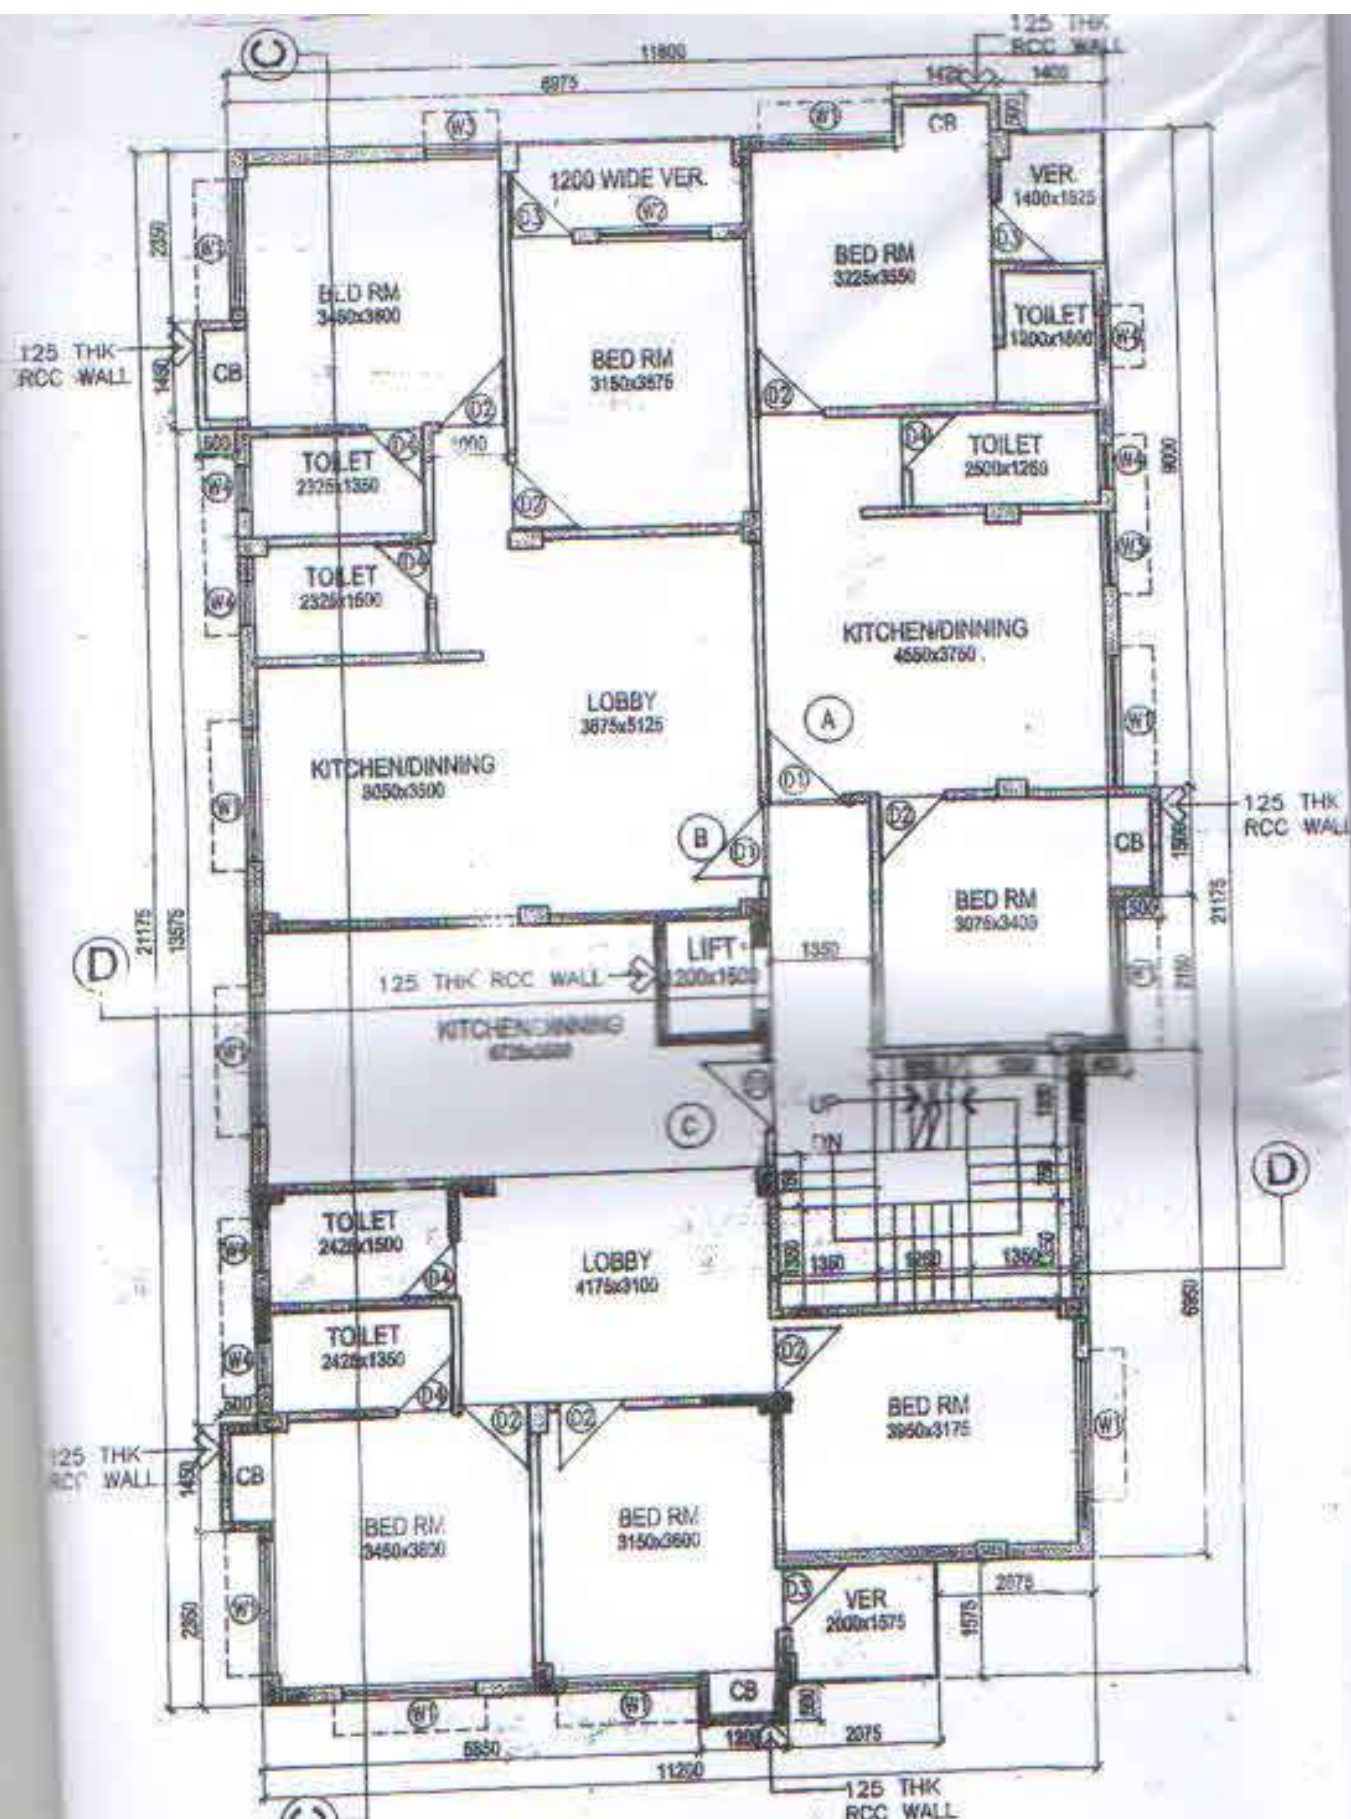

**TYPICAL FLOOR PLAN**  
**(1ST, 2ND, 3RD & 4TH FLOOR)**  
 SCALE 1:100