




2nd FLOOR PLAN (BLOCK 1)

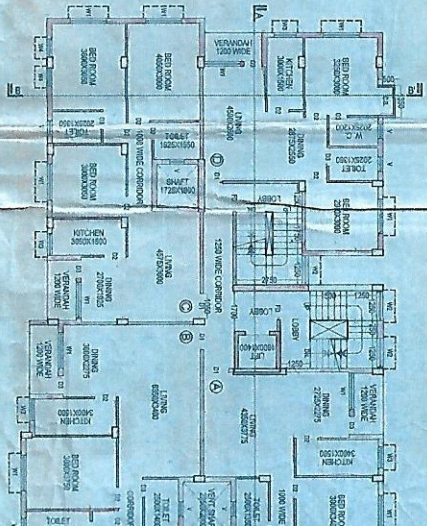


TYPICAL (and 7th) FLOOR PLAN (BLOCK 1)

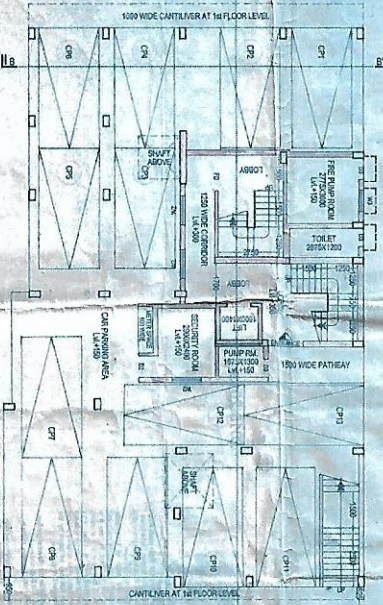


GROUND FLOOR PLAN (BLOCK 1)

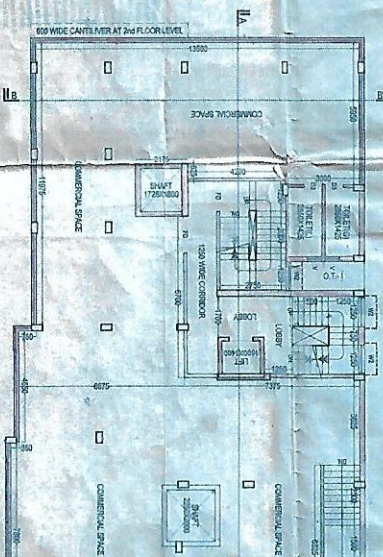


1st FLOOR PLAN (BLOCK 1)

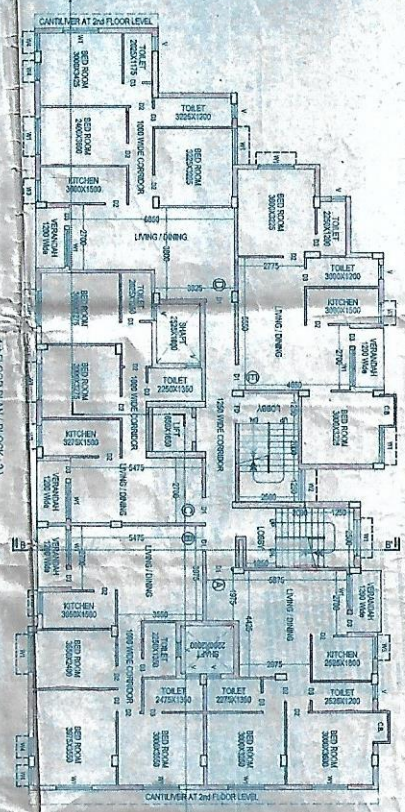

1st FLOOR PLAN (BLOCK 2)

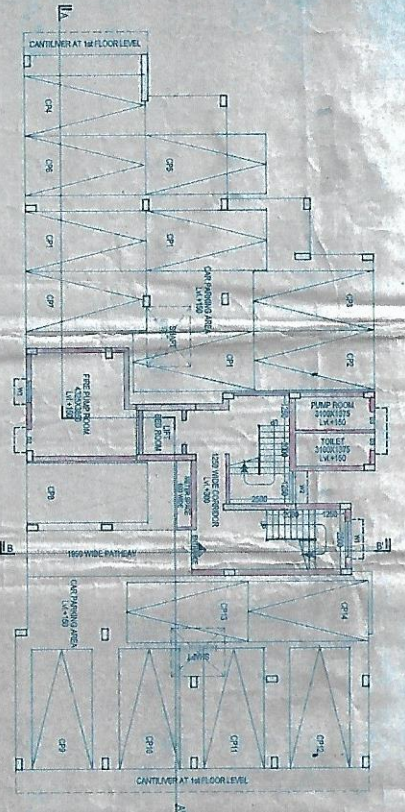

GROUND FLOOR PLAN (BLOCK 2)

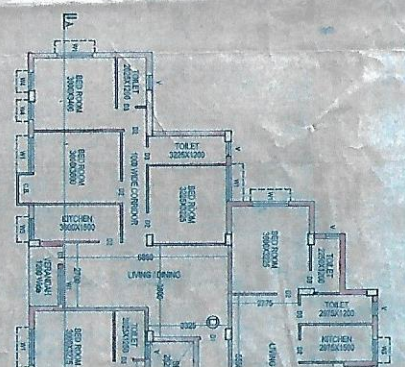

1st FLOOR PLAN (BLOCK 2)

APPROXIMATE POSITION OF ADJACENT BLOCKS

SHEET NO. - 2

DRAWING TITLE

GROUND FLOOR PLAN BLOCK - 1 & BLOCK - 2
 1ST FLOOR PLAN BLOCK - 1 & BLOCK - 2
 2ND FLOOR PLAN BLOCK - 1
 3RD TO 7TH FLOOR PLAN (BLOCK - 2)
 ROOF PLAN (BLOCK - 1 & BLOCK - 2)
 GROUND FLOOR PLAN (COMMON HALL)
 ROOF PLAN (CLUB & COMMUNITY HALL)

PROPOSED G+11 STORED RESIDENTIAL BUILDING OF A PIECE OF A LAND OF SRI PROSANTA CH DAS & OTHERS, AT MOUZA-SHYAMNAGAR MOU KRISHNAPUR, IN C.S. DAG NO.- 980 TO 986, C.S. KHATIAN NO.- 28 IN RESPECT OF MUNICIPAL HOLDING NO.- 72, GOURI NATH SHASTRI SARANI, JL. NO.-3220, WARD NO.-27, UNDER SOUTH DUM DUM MUNICIPALITY, P.S.-DUM DUM, DISRICT - 24 PARGANAS (N)

NOTE:

1. ALL SIZES OF PRE-CALCULATED MEASUREMENTS WILL BE TAKEN AT THE TIME OF CONSTRUCTION.
2. ALL PARTITION WALLS SHALL BE 150 TH. & 75 TH.
3. BRICK WORK SHALL BE IN ACCORDANCE WITH IS: 4624.
4. GRADE OF OTHER FLOOR IS CODE (RMB-103)
5. GRADE OF CONCRETE SHALL BE AS PER IS CODE
6. ALL WALLS SHALL BE FINISHED WITH WHITE WASH.
7. SINK DP. C. WILL BE 1'24" WITH PROPER WATER PROOFING COMPOUND

CERTIFICATION OF OWNER

WE, THE UNDERSIGNED, DO HEREBY CERTIFY THAT THESE ARE ACCURATE CASE FILE PLAN AND DRAWINGS OF THE PROPOSED PROJECT HAS BEEN PREPARED BY THE ARCHITECT AND THE SAME WILL BE REPRODUCED AS IS WITHOUT ANY CHANGE CALLED TO THE EXISTING DRAWING. THE CONSTRUCTION OF THE BUILDING SHALL BE IN ACCORDANCE WITH THE PLAN AND DRAWINGS AND NOT BE LIABLE FOR ANY TYPE OF DISPUTE IN FUTURE.

Rudrajyoti Ghosh
 Proprietor
 0268264344

AT THE OFFICE OF THE
 ASSISTANT COMMISSIONER
 MUNICIPALITY, SOUTH DUM DUM
 MUNICIPALITY, P.S. - DUM DUM
 DISTRICT - 24 PARGANAS (N)

CERTIFICATION OF BUILDING PLAN

WE DO HEREBY CERTIFY THAT PLANS, ELEVATIONS AND SECTIONS AND OTHER STRUCTURE DETAILS AS SHOWN HEREON, WERE PREPARED UNDER THE JURISDICTION OF SOUTH DUM DUM MUNICIPALITY HAVE BEEN PREPARED IN CONFORMITY WITH ALL RELEVANT PROVISIONS UNDER THE WEST BENGAL MUNICIPALITY ACT, 1956 AND ALL OTHER CERTIFICATES FROM THE RESPECTIVE AUTHORITIES SUCH AS FIRE AND EMERGENCY SERVICES DEPARTMENT AS WELL AS THE APPLICATION IN THIS REGARD ARE ALSO SUBMITTED WITH THE APPLICATION FOR THE PERMIT TO CONSTRUCT AND THE PERMIT TO CONSTRUCT IS IN FULL COMPLIANCE WITH THE ADDITIONAL CONDITIONAL TOLERATION OF THE BUILDING ON THE SUD PLOT.

Tanuj Chaudhury
 TANUJ CHAUDHURY
 ARCHT
 Regd No.- CA/2002/2593

AT THE OFFICE OF THE
 ASSISTANT COMMISSIONER
 MUNICIPALITY, SOUTH DUM DUM
 MUNICIPALITY, P.S. - DUM DUM
 DISTRICT - 24 PARGANAS (N)

CERTIFICATION OF BUILDING OF STRUCTURAL STABILITY

ENGINEER CERTIFY THAT THE FOUNDATION AND SUPERSTRUCTURE OF THE BUILDING PROPOSED FOR CONSTRUCTION ON HOLDING NO.- 72, GOURI NATH SHASTRI SARANI, WARD NO. 27, UNDER THE JURISDICTION OF SOUTH DUM DUM MUNICIPALITY HAVE BEEN PERSONALLY INSPECTED AND SO DESIGNED BY ME AND WILL MAKE A SOUND FOUNDATION AND SUPERSTRUCTURE SAFE IN ALL RESPECTS INCLUDING THE CONSTRUCTION OF RESIDENTIAL BUILDING. THE FOUNDATION AND SUPERSTRUCTURE OF THE BUILDING WILL BE IN FULL COMPLIANCE WITH ALL RELEVANT PROVISIONS AND APPLICABLE BUILDING CODE.

Sanku Majhi
 SANKU MAJHI
 REGISTERED CIVIL ENGINEER
 Regd No. - CE/1987/1004

AT THE OFFICE OF THE
 ASSISTANT COMMISSIONER
 MUNICIPALITY, SOUTH DUM DUM
 MUNICIPALITY, P.S. - DUM DUM
 DISTRICT - 24 PARGANAS (N)

S.D. CONSULTANCY SERVICES

22B, Granddip Road, 2nd Flr, 2B, (2nd flr)
 Kolkata - 700014
 Mob: 9830212700, Fax: 22865702
 Email: sdc@sdconsultancy.com

DESIGNED BY: BISWAJIT DATE: 02/04/2018 SCALE: 1:100

DETAILS OF DOOR	FRAME	FINISH	SECTION	DESCRIPTION
M/D	STEEL	PAINTED	S/S	PAINTED
D	WOODEN	PAINTED	S/S	WOODEN WITH PAINTED
D2	WOODEN	PAINTED	S/S	WOODEN WITH PAINTED
