
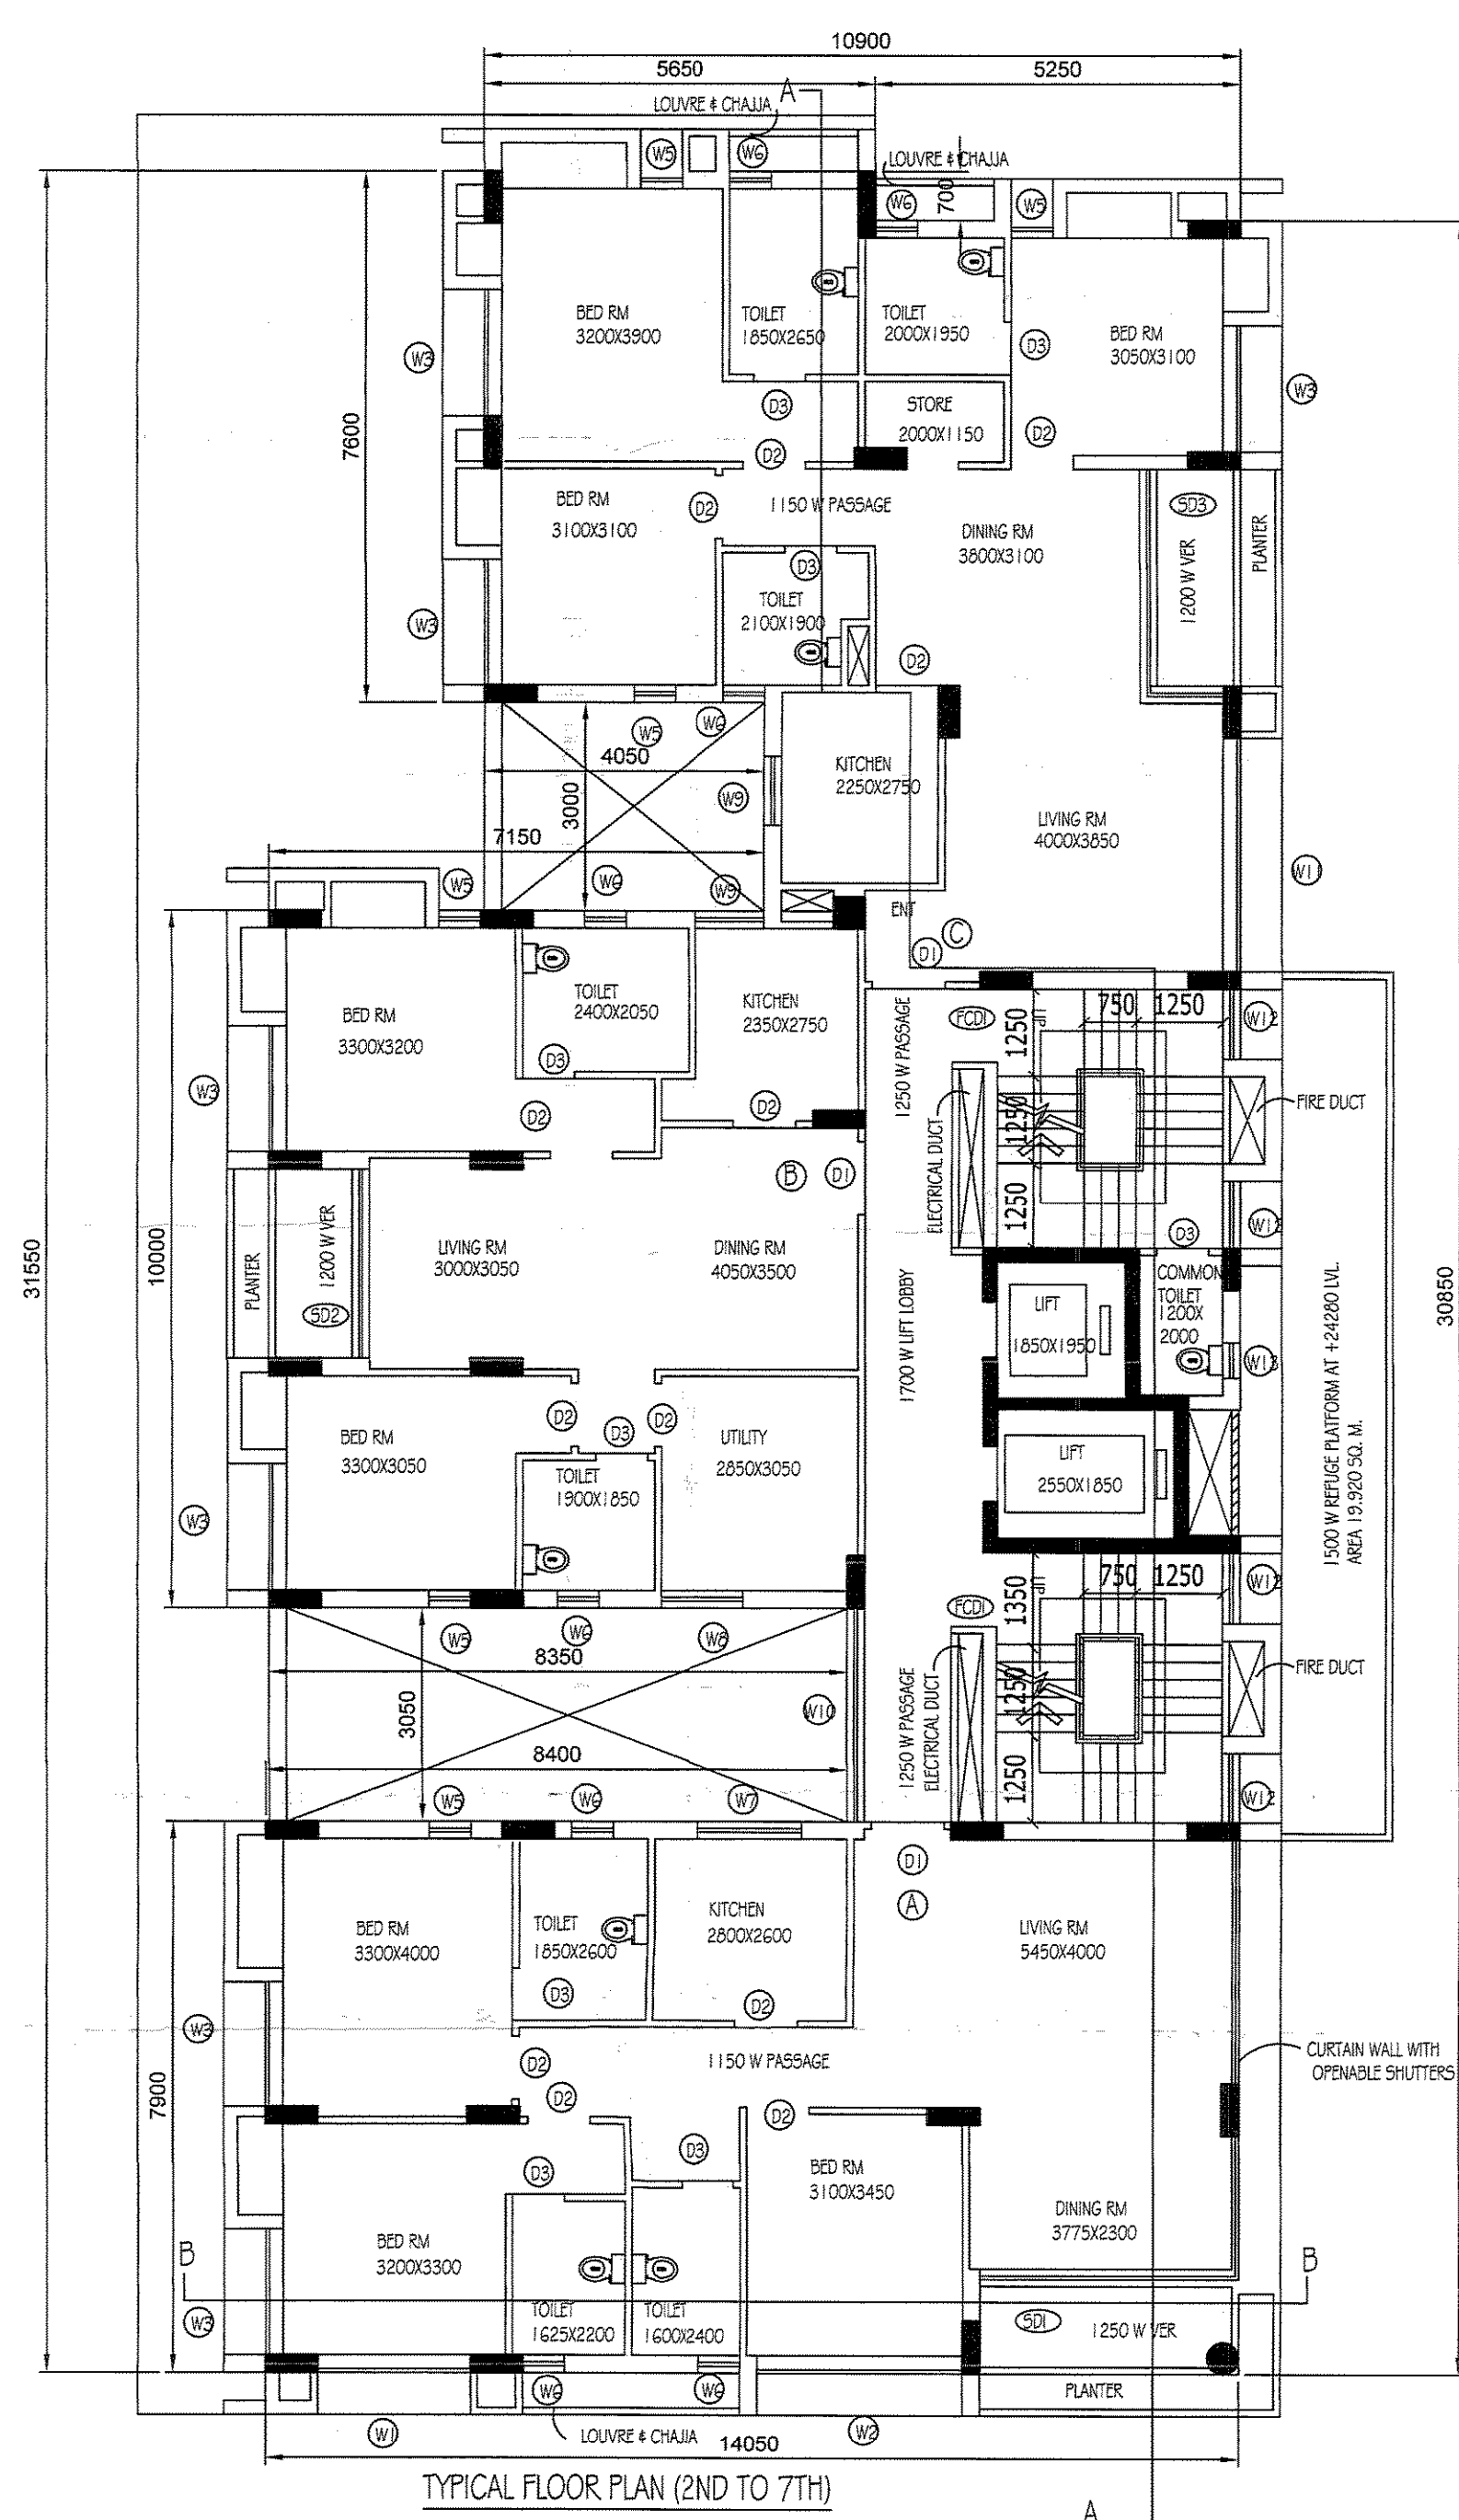


Sanctioned By: *[Signature]*
 Assistant Engineer (C-B) Br. No. *[Number]*

DOOR SCHEDULE			WINDOW SCHEDULE		
DOOR MKD	WIDTH	HEIGHT	WINDOW MKD	WIDTH	HEIGHT
D1	1050	2400	W1	2200	2200
D2	900	2400	W2	2950	2200
D3	750	2400	W3	1800	2200
SD1	3625	2400	W4	3300	2200
SD2	2750	2400	W5	600	2200
SD3	3100	2400	W6	600	1350
FD1	1050	2400	W7	1500	1350
			W8	1200	2200
			W9	1000	1350
			W10	3050	2200
			W11	3350	2200
			W12	1000	1500
			W13	500	1350
			W14	2700	2200
			W15	1500	2200

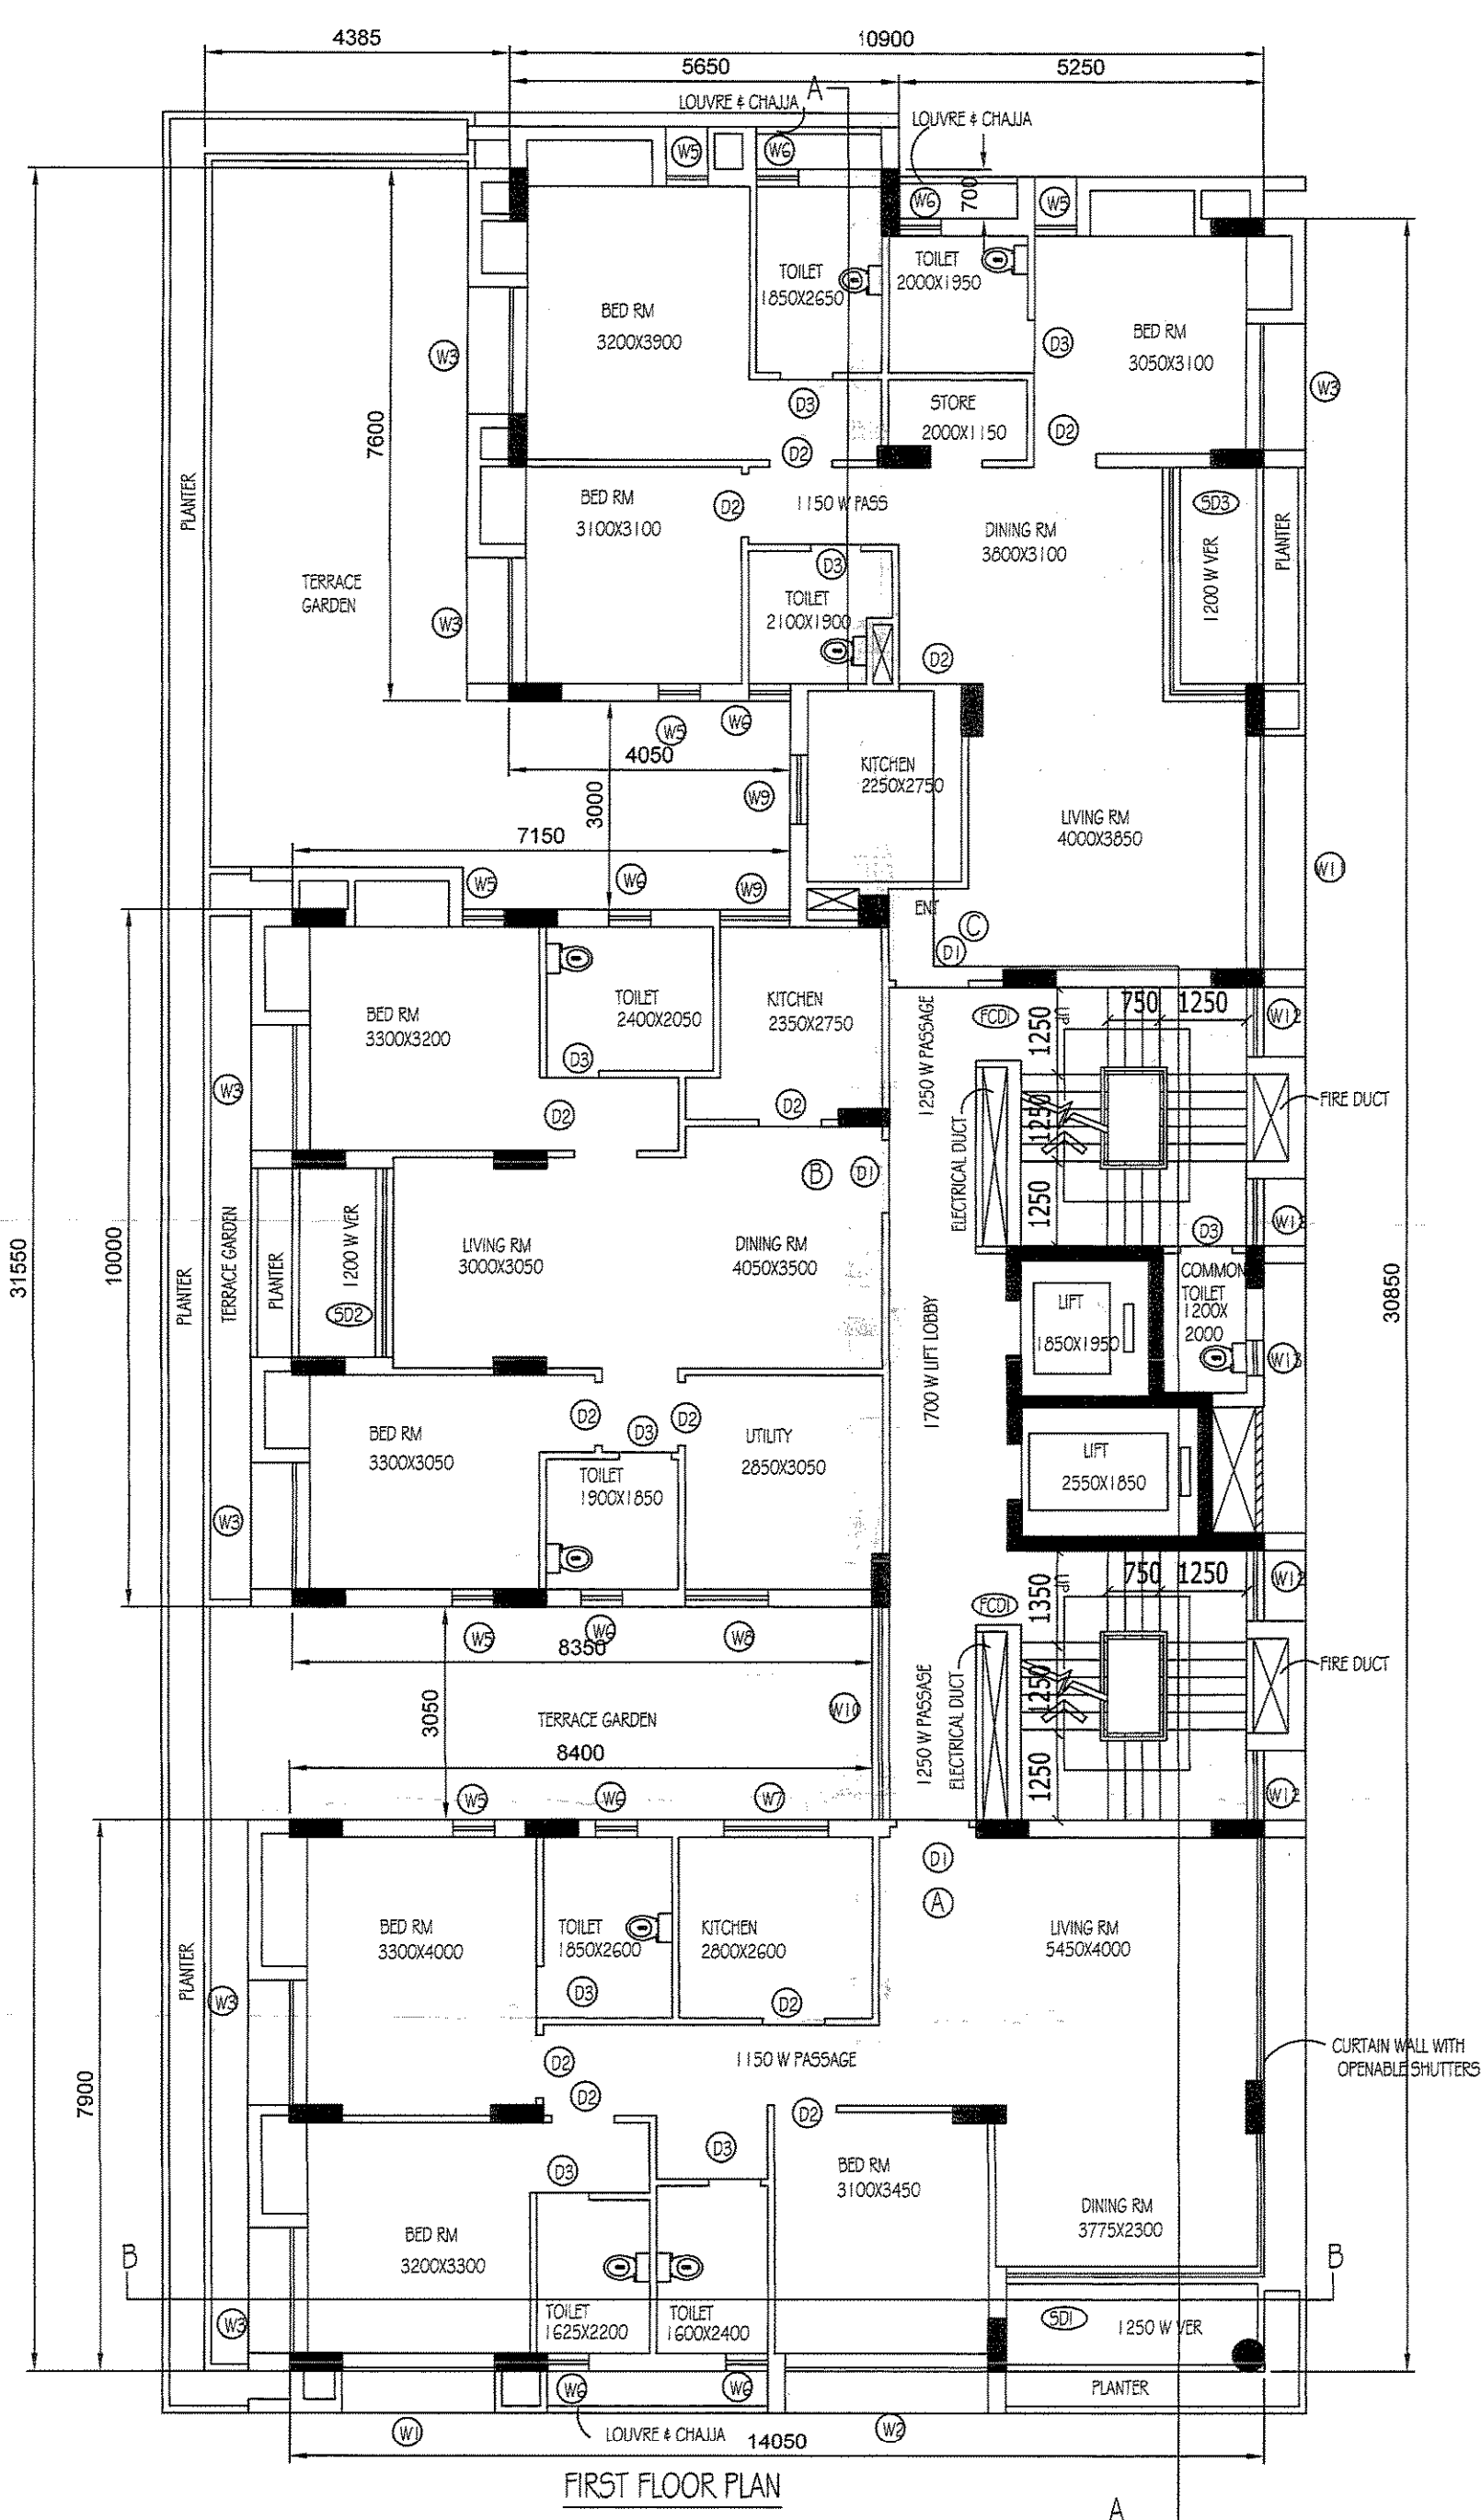

OWNER'S DECLARATION

I/ WE DO HERE BY DECLARE WITH FULL RESPONSIBILITY THAT I/ WE SHALL ENGAGE L.B.S. & E.S.E. DURING CONSTRUCTION. I/ WE SHALL FOLLOW THE INSTRUCTIONS OF L.B.S. AND E.S.E. DURING CONSTRUCTION OF THE BUILDING. (AS PER B.S. PLAN) K.M.C. AUTHORITY WILL NOT BE RESPONSIBLE FOR STRUCTURAL STABILITY OF THE BUILDING & ADJOINING STRUCTURES. IF ANY SUBMITTED DOCUMENTS ARE FOUND TO BE FAKE, THE K.M.C. AUTHORITY WILL REVOKE THE SANCTION PLAN. THE CONSTRUCTION OF WATER RESERVOIR AND SEPTIC TANK WILL BE UNDERTAKEN UNDER THE GUIDANCE OF E.S.E./L.B.S. BEFORE STARTING OF BUILDING FOUNDATION WORK.

ARVIND KUMAR NEOTIA
 DIRECTOR,
 ORBIT PROJECTS PVT. LTD.
 CONSTITUTED ATTORNEY OF
 BIKRAM DHAR

[Signature]
ARVIND KUMAR NEOTIA
 Director
 Orbit Projects Pvt. Ltd.
 Constituted Attorney of
 Bikram Dhar

SIGNATURE OF OWNER.

E.S.E. AND GEO-TECH. ENGG. DECLARATION

THE STRUCTURAL DESIGN & DRAWING OF BOTH FOUNDATION AND SUPER STRUCTURE OF THE BUILDING HAS BEEN MADE BY ME CONSIDERING ALL POSSIBLE LOADS INCLUDING SEISMIC LOAD AS PER NATIONAL BUILDING CODE OF INDIA AND CERTIFIED THAT IT IS SAFE AND STABLE IN ALL RESPECT.

SOIL TESTING HAS BEEN DONE BY MR. ALOK ROY OF M/S GEOTECH ENGINEERS PVT. LTD. OF 6A, MILAN PARK, KOLKATA - 700084. THE RECOMMENDATIONS OF SOIL TEST REPORT HAS BEEN DURING CONSIDERED STRUCTURAL CALCULATIONS.

BIBEK BIKASH MULLICK
 E.S.E. - 1/75
 KOLKATA MUNICIPAL CORPORATION
 BIBEK BIKASH MULLICK
 REGN.NO. - E.S.E./75

[Signature]
ALOK ROY
 Empanelled Geotechnical Engineer
 Kolkata Municipal Corporation
 Class-I, No.- G.T/1/11
 6A, Milan Park,
 Kolkata-700 084
ALOK ROY
 EMPANELLED GEO-TECHNICAL ENGG.
 KMC CLASS-1 NO.-G.T/1/11

SIGN. OF STRUCTURAL ENGG.

SIGN. OF GEO-TECH. ENGG.

L.B.A. DECLARATION

CERTIFIED WITH FULL RESPONSIBILITY THAT THE BUILDING PLAN HAS BEEN DRAWN UP AS PER PROVISION OF K.M.C. BUILDING RULES 2009 AS AMENDED FROM TIME TO TIME & THAT THE SITE CONDITION INCLUDING THE ABUTTING ROAD (12192mm) CONFORMS WITH THE PLAN, WHICH HAS BEEN MEASURED AND VERIFIED BY ME. IT IS A BUILDABLE SITE AND NOT A TANK OR FILLED UP TANK.

SANDIP BOSE. B. ARCH.
 REGN.NO. CA/93/16114
 COUNCIL OF ARCHITECTURE

[Signature]
SANDIP BOSE B. Arch
 REGN. No. CA/93/16114
 Council of Architecture

SIGNATURE OF ARCHITECT (REGN.NO. CA/93/16114)

PROJECT NAME:

PROPOSED (G+9) STORIED RESIDENTIAL BUILDING U/S 393A OF KMC ACT 1980 AT PREMISES NO.169, N.S.C. BOSE ROAD (FORMERLY KNOWN AS 14B, REGENT ESTATE), BOROUGH-X, WARD NO.-98, P-5- REGENT ESTATE, KOLKATA- 700040.

DRAWING TITLE :

FIRST FLOOR PLAN & TYPICAL FLOOR PLAN (2ND TO 7TH FLOOR)

DRAWING NO:

BP/TOLLY/KMC -02

REV. NO

SCALE:

1:100

DATE:

02/08/2016

PLOTTING TAG:

BOSE I:\CA\User\Downloads\2016\100203.dwg

COMPUTER TAG:

BOSE I:\CA\User\Downloads\2016\100203.dwg

BOSE BROTHERS ARCHITECTS

ARCHITECTS, ENGINEERS, CITY PLANNERS & INTERIOR DESIGNERS
 10 B MEGHDOOT, 12 ROWLAND ROAD, KOLKATA - 700 020
 KOLKATA NEW DELHI

THIS DRAWING IS THE PROPERTY OF M/S BOSE BROTHERS ARCHITECTS, AND IT SHALL NOT BE USED, REPRODUCED OR MODIFIED WITHOUT WRITTEN PERMISSION. THIS DRAWING IS TO BE READ IN CONJUNCTION WITH ALL RELEVANT DRAWINGS. ANY DEVIATIONS OR DISCREPANCIES SHALL BE REPORTED TO THE ARCHITECTS. THIS DRAWING SHALL NOT BE SCALED. ONLY WRITTEN DIMENSIONS SHALL BE FOLLOWED. ALL DIMENSIONS ARE IN MM, UNLESS OTHERWISE MENTIONED.

NOTE :-
 1. ALL DIMENSIONS ARE IN MM UNLESS OTHERWISE MENTIONED.
 2. ALL EXTERNAL WALL ARE 250MM AND INTERNAL WALL ARE 100MM, UNLESS OTHERWISE MENTIONED.

