


PROP. GR. FLOOR PLAN

SCALE 1:100

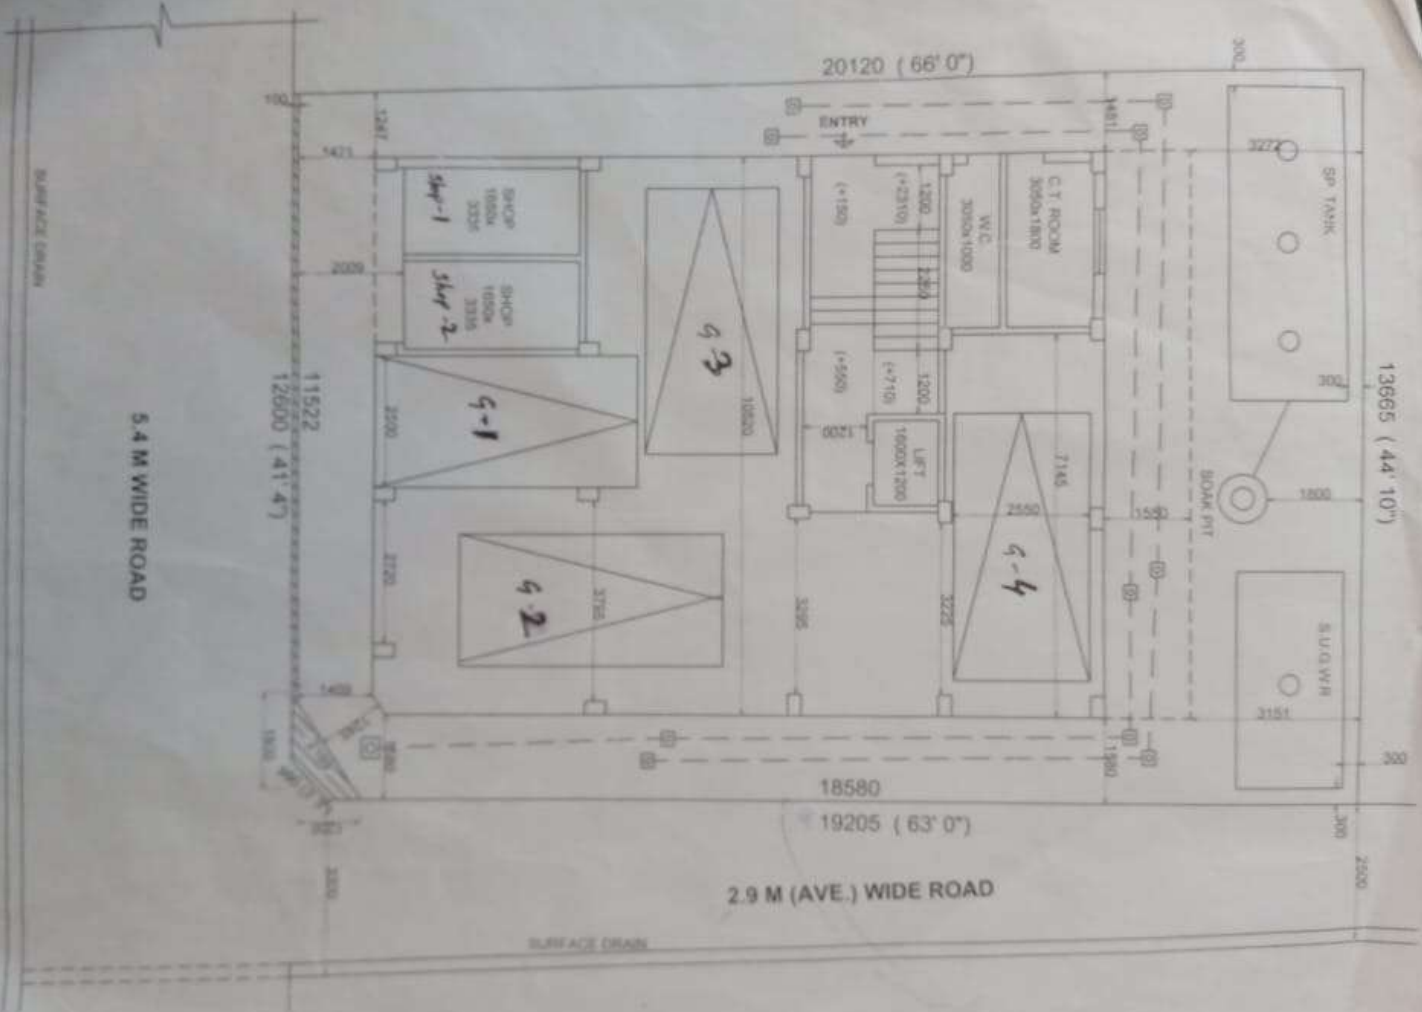

5.4 M WIDE ROAD

2.9 M (AVE.) WIDE ROAD