

COMMISSION APPROVED THE PLAN AND SPECIFICATIONS SUBJECT TO THE CONDITION OF THE CALLING OF THE CONTRACT DOCUMENTS.

PLACED IN THE BUILDING COMMITTEE MEETING HELD ON 12-1-19

Passed in the meeting held on 12-1-19

Passed in the Board Meeting held on 12-1-19

THIS IS A CONDITIONALLY SANCTIONED THE SANCTIONING CERTIFICATE FOR THE SERVICE IS REQUIRED BEFORE PROCEEDING TO OBTAIN THE CERTIFICATE



Sanctioning Certificate
Municipal Corporation
Mumbai




Sanctioning Certificate
Municipal Corporation
Mumbai



Valid for Three Years
From the Date of Sanctioned.....12-1-19

Make - Structural Details with reference to per 'Approved' Municipal Corp.

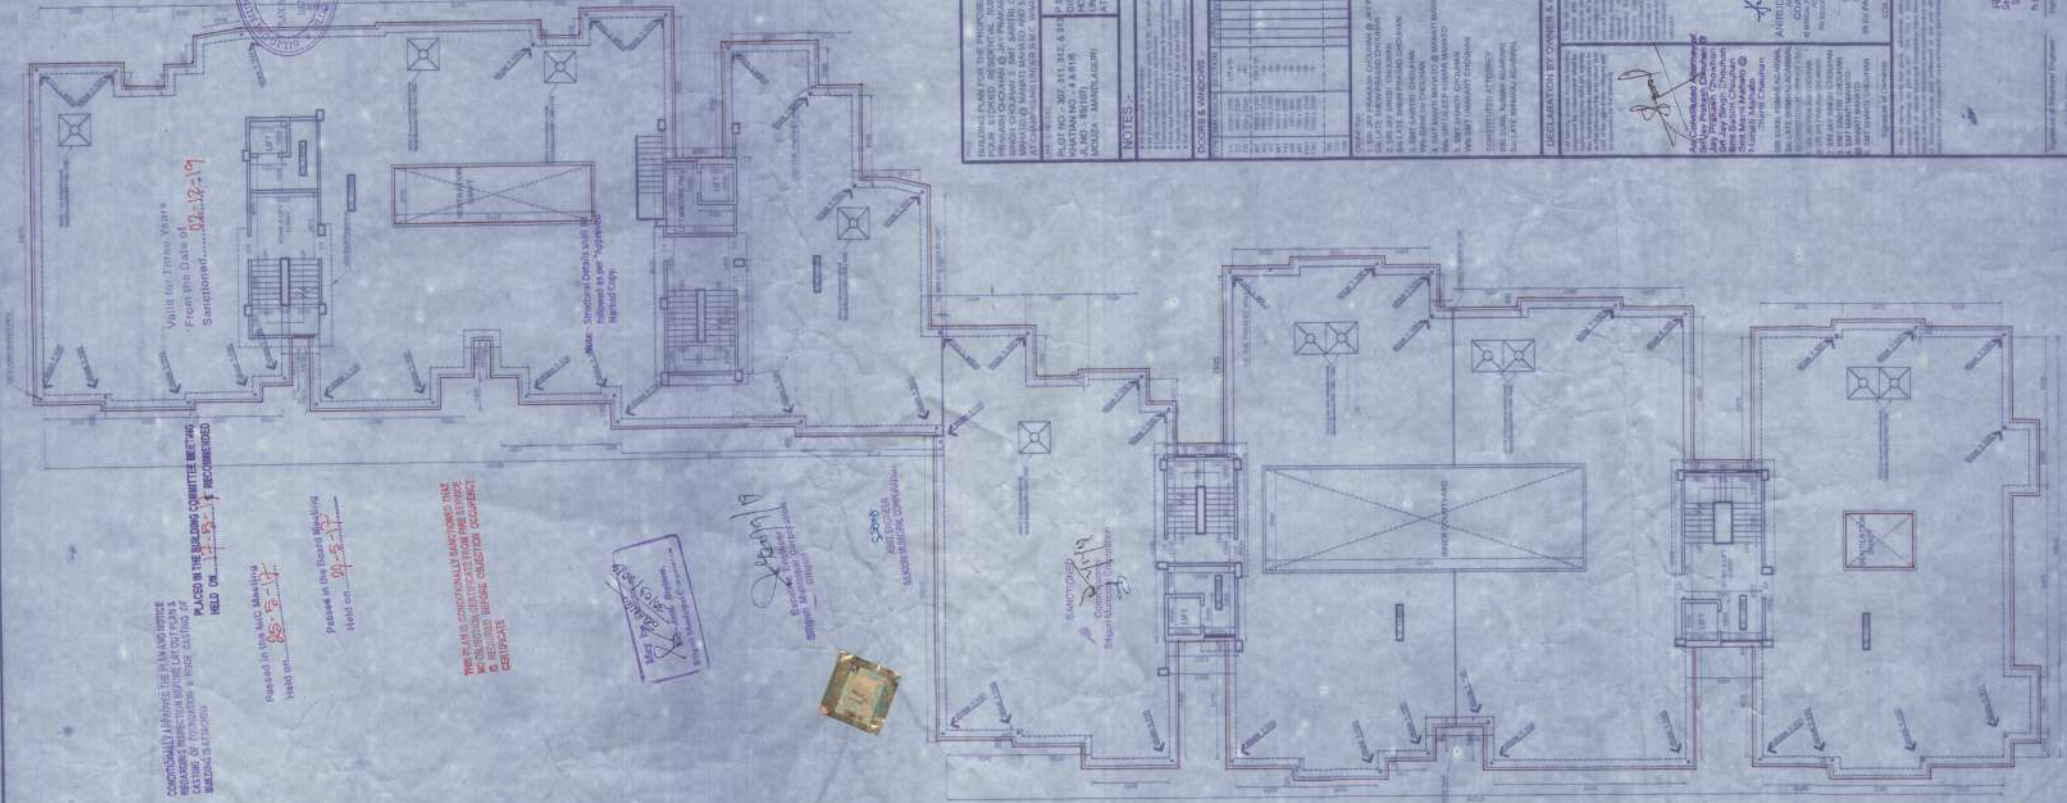

NOTES:-
1. ALL WORKS TO BE COMPLETED WITHIN THE PERIOD OF THREE MONTHS FROM THE DATE OF SANCTIONING.
2. THE CONTRACTOR SHALL BE RESPONSIBLE FOR OBTAINING ALL NECESSARY APPROVALS FROM THE MUNICIPAL CORPORATION, MUMBAI.
DESIGNED BY: S. S. RAJESH KUMAR
PROJECT NO: 12345
MUMBAI, INDIA

NO.	DESCRIPTION	QUANTITY	UNIT	REMARKS
1	ROOF WATERWAYS	100	M	
2	STAIRS	2	NO.	
3	LIFTS	2	NO.	
4	ROOF DECK	1	NO.	
5	ROOF FINISH	1000	SQ.M	
6	ROOF STRUCTURE	1000	SQ.M	
7	ROOF WATERWAYS	100	M	
8	STAIRS	2	NO.	
9	LIFTS	2	NO.	
10	ROOF DECK	1	NO.	
11	ROOF FINISH	1000	SQ.M	
12	ROOF STRUCTURE	1000	SQ.M	
13	ROOF WATERWAYS	100	M	
14	STAIRS	2	NO.	
15	LIFTS	2	NO.	
16	ROOF DECK	1	NO.	
17	ROOF FINISH	1000	SQ.M	
18	ROOF STRUCTURE	1000	SQ.M	
19	ROOF WATERWAYS	100	M	
20	STAIRS	2	NO.	
21	LIFTS	2	NO.	
22	ROOF DECK	1	NO.	
23	ROOF FINISH	1000	SQ.M	
24	ROOF STRUCTURE	1000	SQ.M	
25	ROOF WATERWAYS	100	M	
26	STAIRS	2	NO.	
27	LIFTS	2	NO.	
28	ROOF DECK	1	NO.	
29	ROOF FINISH	1000	SQ.M	
30	ROOF STRUCTURE	1000	SQ.M	
31	ROOF WATERWAYS	100	M	
32	STAIRS	2	NO.	
33	LIFTS	2	NO.	
34	ROOF DECK	1	NO.	
35	ROOF FINISH	1000	SQ.M	
36	ROOF STRUCTURE	1000	SQ.M	
37	ROOF WATERWAYS	100	M	
38	STAIRS	2	NO.	
39	LIFTS	2	NO.	
40	ROOF DECK	1	NO.	
41	ROOF FINISH	1000	SQ.M	
42	ROOF STRUCTURE	1000	SQ.M	
43	ROOF WATERWAYS	100	M	
44	STAIRS	2	NO.	
45	LIFTS	2	NO.	
46	ROOF DECK	1	NO.	
47	ROOF FINISH	1000	SQ.M	
48	ROOF STRUCTURE	1000	SQ.M	
49	ROOF WATERWAYS	100	M	
50	STAIRS	2	NO.	
51	LIFTS	2	NO.	
52	ROOF DECK	1	NO.	
53	ROOF FINISH	1000	SQ.M	
54	ROOF STRUCTURE	1000	SQ.M	
55	ROOF WATERWAYS	100	M	
56	STAIRS	2	NO.	
57	LIFTS	2	NO.	
58	ROOF DECK	1	NO.	
59	ROOF FINISH	1000	SQ.M	
60	ROOF STRUCTURE	1000	SQ.M	
61	ROOF WATERWAYS	100	M	
62	STAIRS	2	NO.	
63	LIFTS	2	NO.	
64	ROOF DECK	1	NO.	
65	ROOF FINISH	1000	SQ.M	
66	ROOF STRUCTURE	1000	SQ.M	
67	ROOF WATERWAYS	100	M	
68	STAIRS	2	NO.	
69	LIFTS	2	NO.	
70	ROOF DECK	1	NO.	
71	ROOF FINISH	1000	SQ.M	
72	ROOF STRUCTURE	1000	SQ.M	
73	ROOF WATERWAYS	100	M	
74	STAIRS	2	NO.	
75	LIFTS	2	NO.	
76	ROOF DECK	1	NO.	
77	ROOF FINISH	1000	SQ.M	
78	ROOF STRUCTURE	1000	SQ.M	
79	ROOF WATERWAYS	100	M	
80	STAIRS	2	NO.	
81	LIFTS	2	NO.	
82	ROOF DECK	1	NO.	
83	ROOF FINISH	1000	SQ.M	
84	ROOF STRUCTURE	1000	SQ.M	
85	ROOF WATERWAYS	100	M	
86	STAIRS	2	NO.	
87	LIFTS	2	NO.	
88	ROOF DECK	1	NO.	
89	ROOF FINISH	1000	SQ.M	
90	ROOF STRUCTURE	1000	SQ.M	
91	ROOF WATERWAYS	100	M	
92	STAIRS	2	NO.	
93	LIFTS	2	NO.	
94	ROOF DECK	1	NO.	
95	ROOF FINISH	1000	SQ.M	
96	ROOF STRUCTURE	1000	SQ.M	
97	ROOF WATERWAYS	100	M	
98	STAIRS	2	NO.	
99	LIFTS	2	NO.	
100	ROOF DECK	1	NO.	

DECLARATION BY OWNER & ARCHITECT
I, THE ARCHITECT, HEREBY CERTIFY THAT THE ROOF PLAN IS IN ACCORDANCE WITH THE REQUIREMENTS OF THE MUNICIPAL CORPORATION, MUMBAI, AND THE NATIONAL BUILDING REGULATIONS, 1960.

RAJESH KOLEY
ARCHITECT
MUMBAI, INDIA

ROOF PLAN
SCALE 1:100