




SCALE:- 1:1000

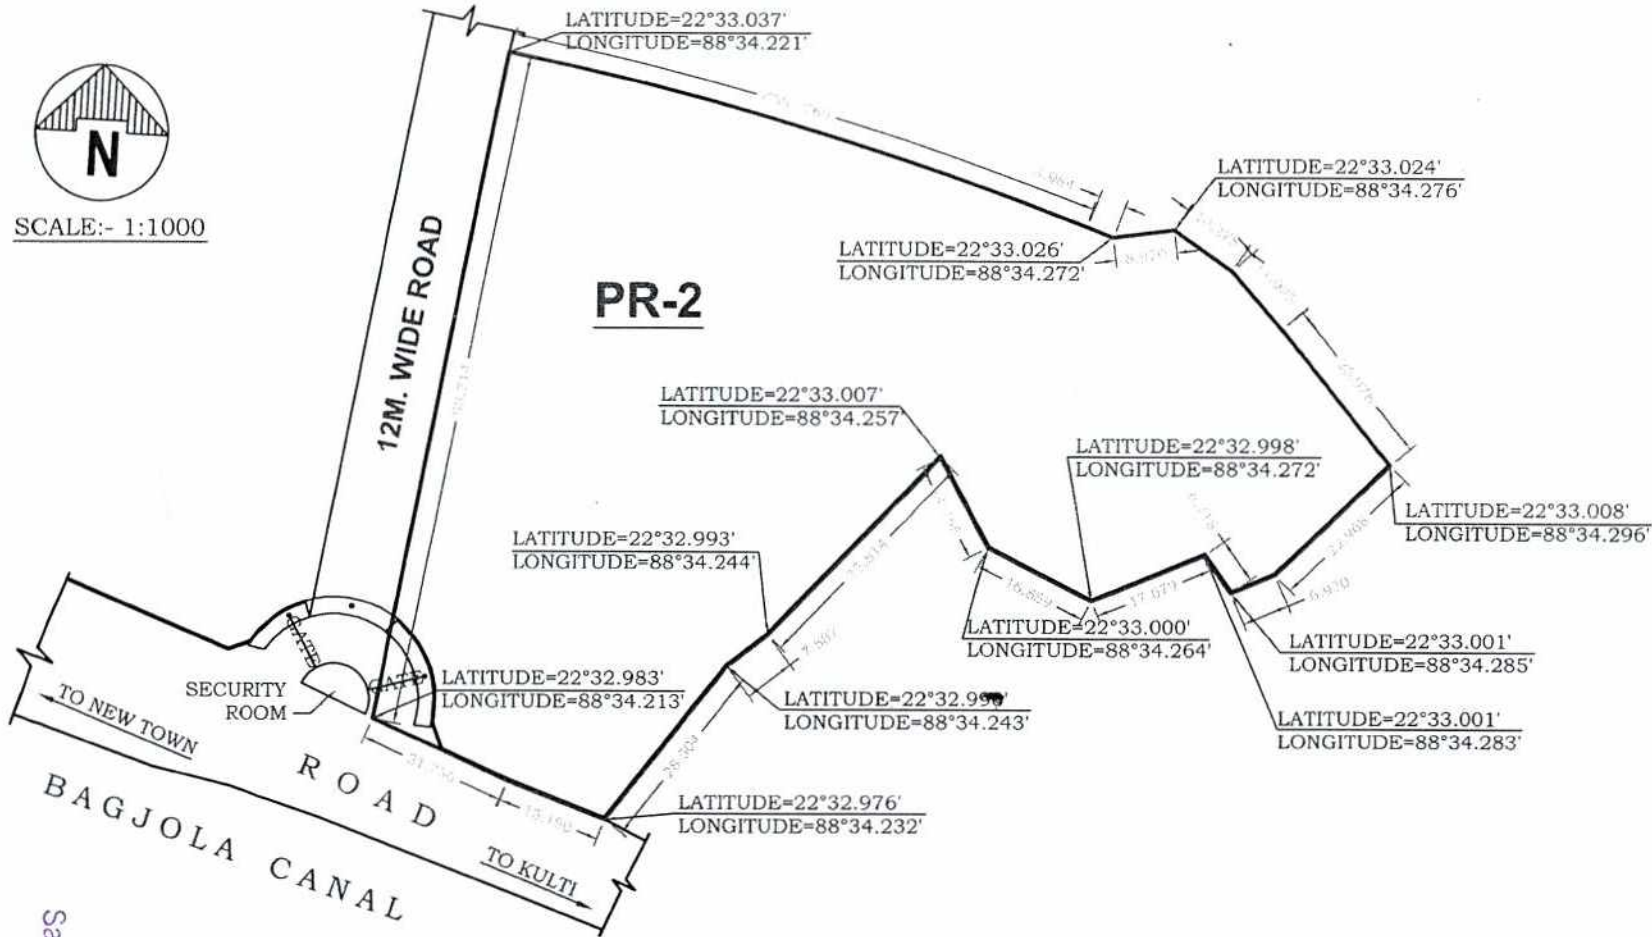

LAND AREA=2.177 ACRES=8808.585 SQ.MT.=94814.82 SQ.FT.

NOTE:-

1. ALL DIMENSIONS ARE IN METER.

**TITLE:**

SITE PLAN AT BOOTH NO.-62,63, R.S.DAG NO.-1410(P),1406(P), 1405(P),1378,1377,1376,1375,1373(P),1372(P),1379(P),1380(P), 1381(P),1403(P),1414(P),1413(P), MOUZA- SATULI, J.L.NO.-49, L.R.KHATIAN NO.- 2129,2175,2166, P.S.- KASHIPUR (FORMERLY BHANGAR), P.O.-PITHAPUKUR. UNDER "BHAGWANPUR GRAM PANCHAYAT" DIST.- 24 PARGANAS(S).

**SURVEYED BY:**

**GEOTECH INDIA**

3C, BINDUBASINI STREET, KOLKATA - 27.

SCALE:-1:1000 DATE:- 26.03.19

SURVEYOR

DRG. NO.-GTI/SANHITA/KOL/19

Samasth Infotainment Pvt. Ltd.

Kamander's Pathy  
Authorised Signatory