
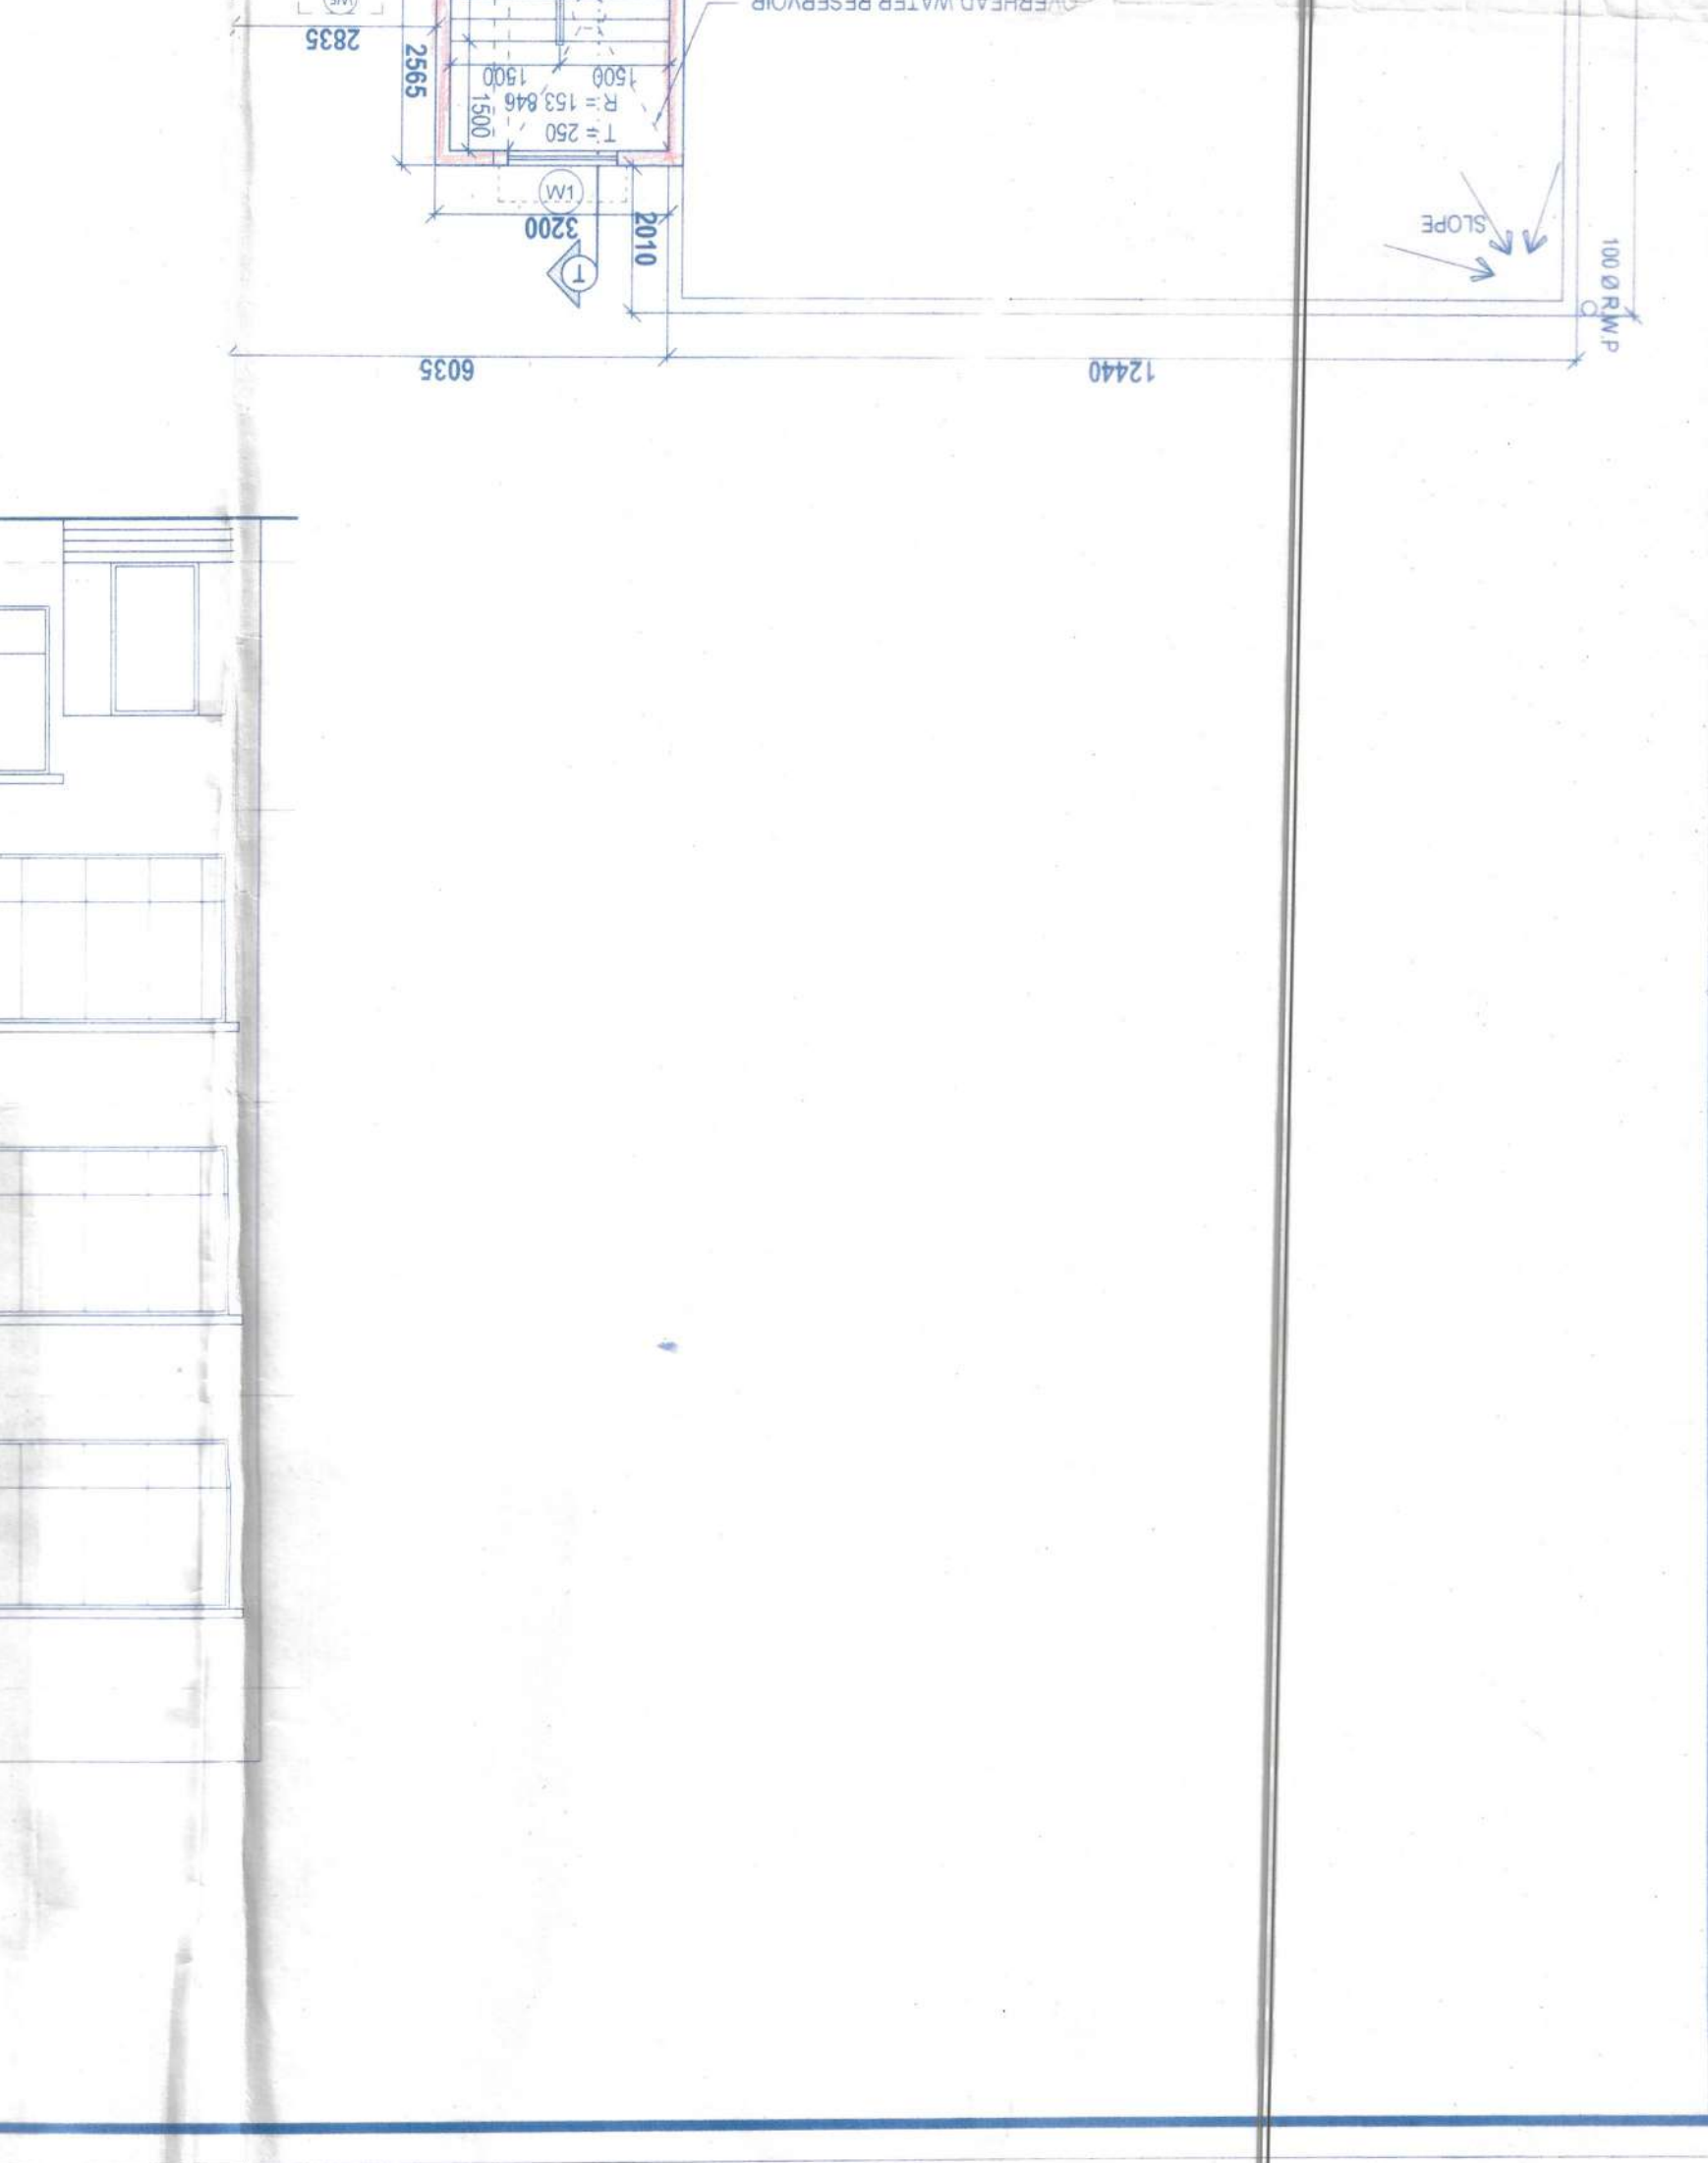
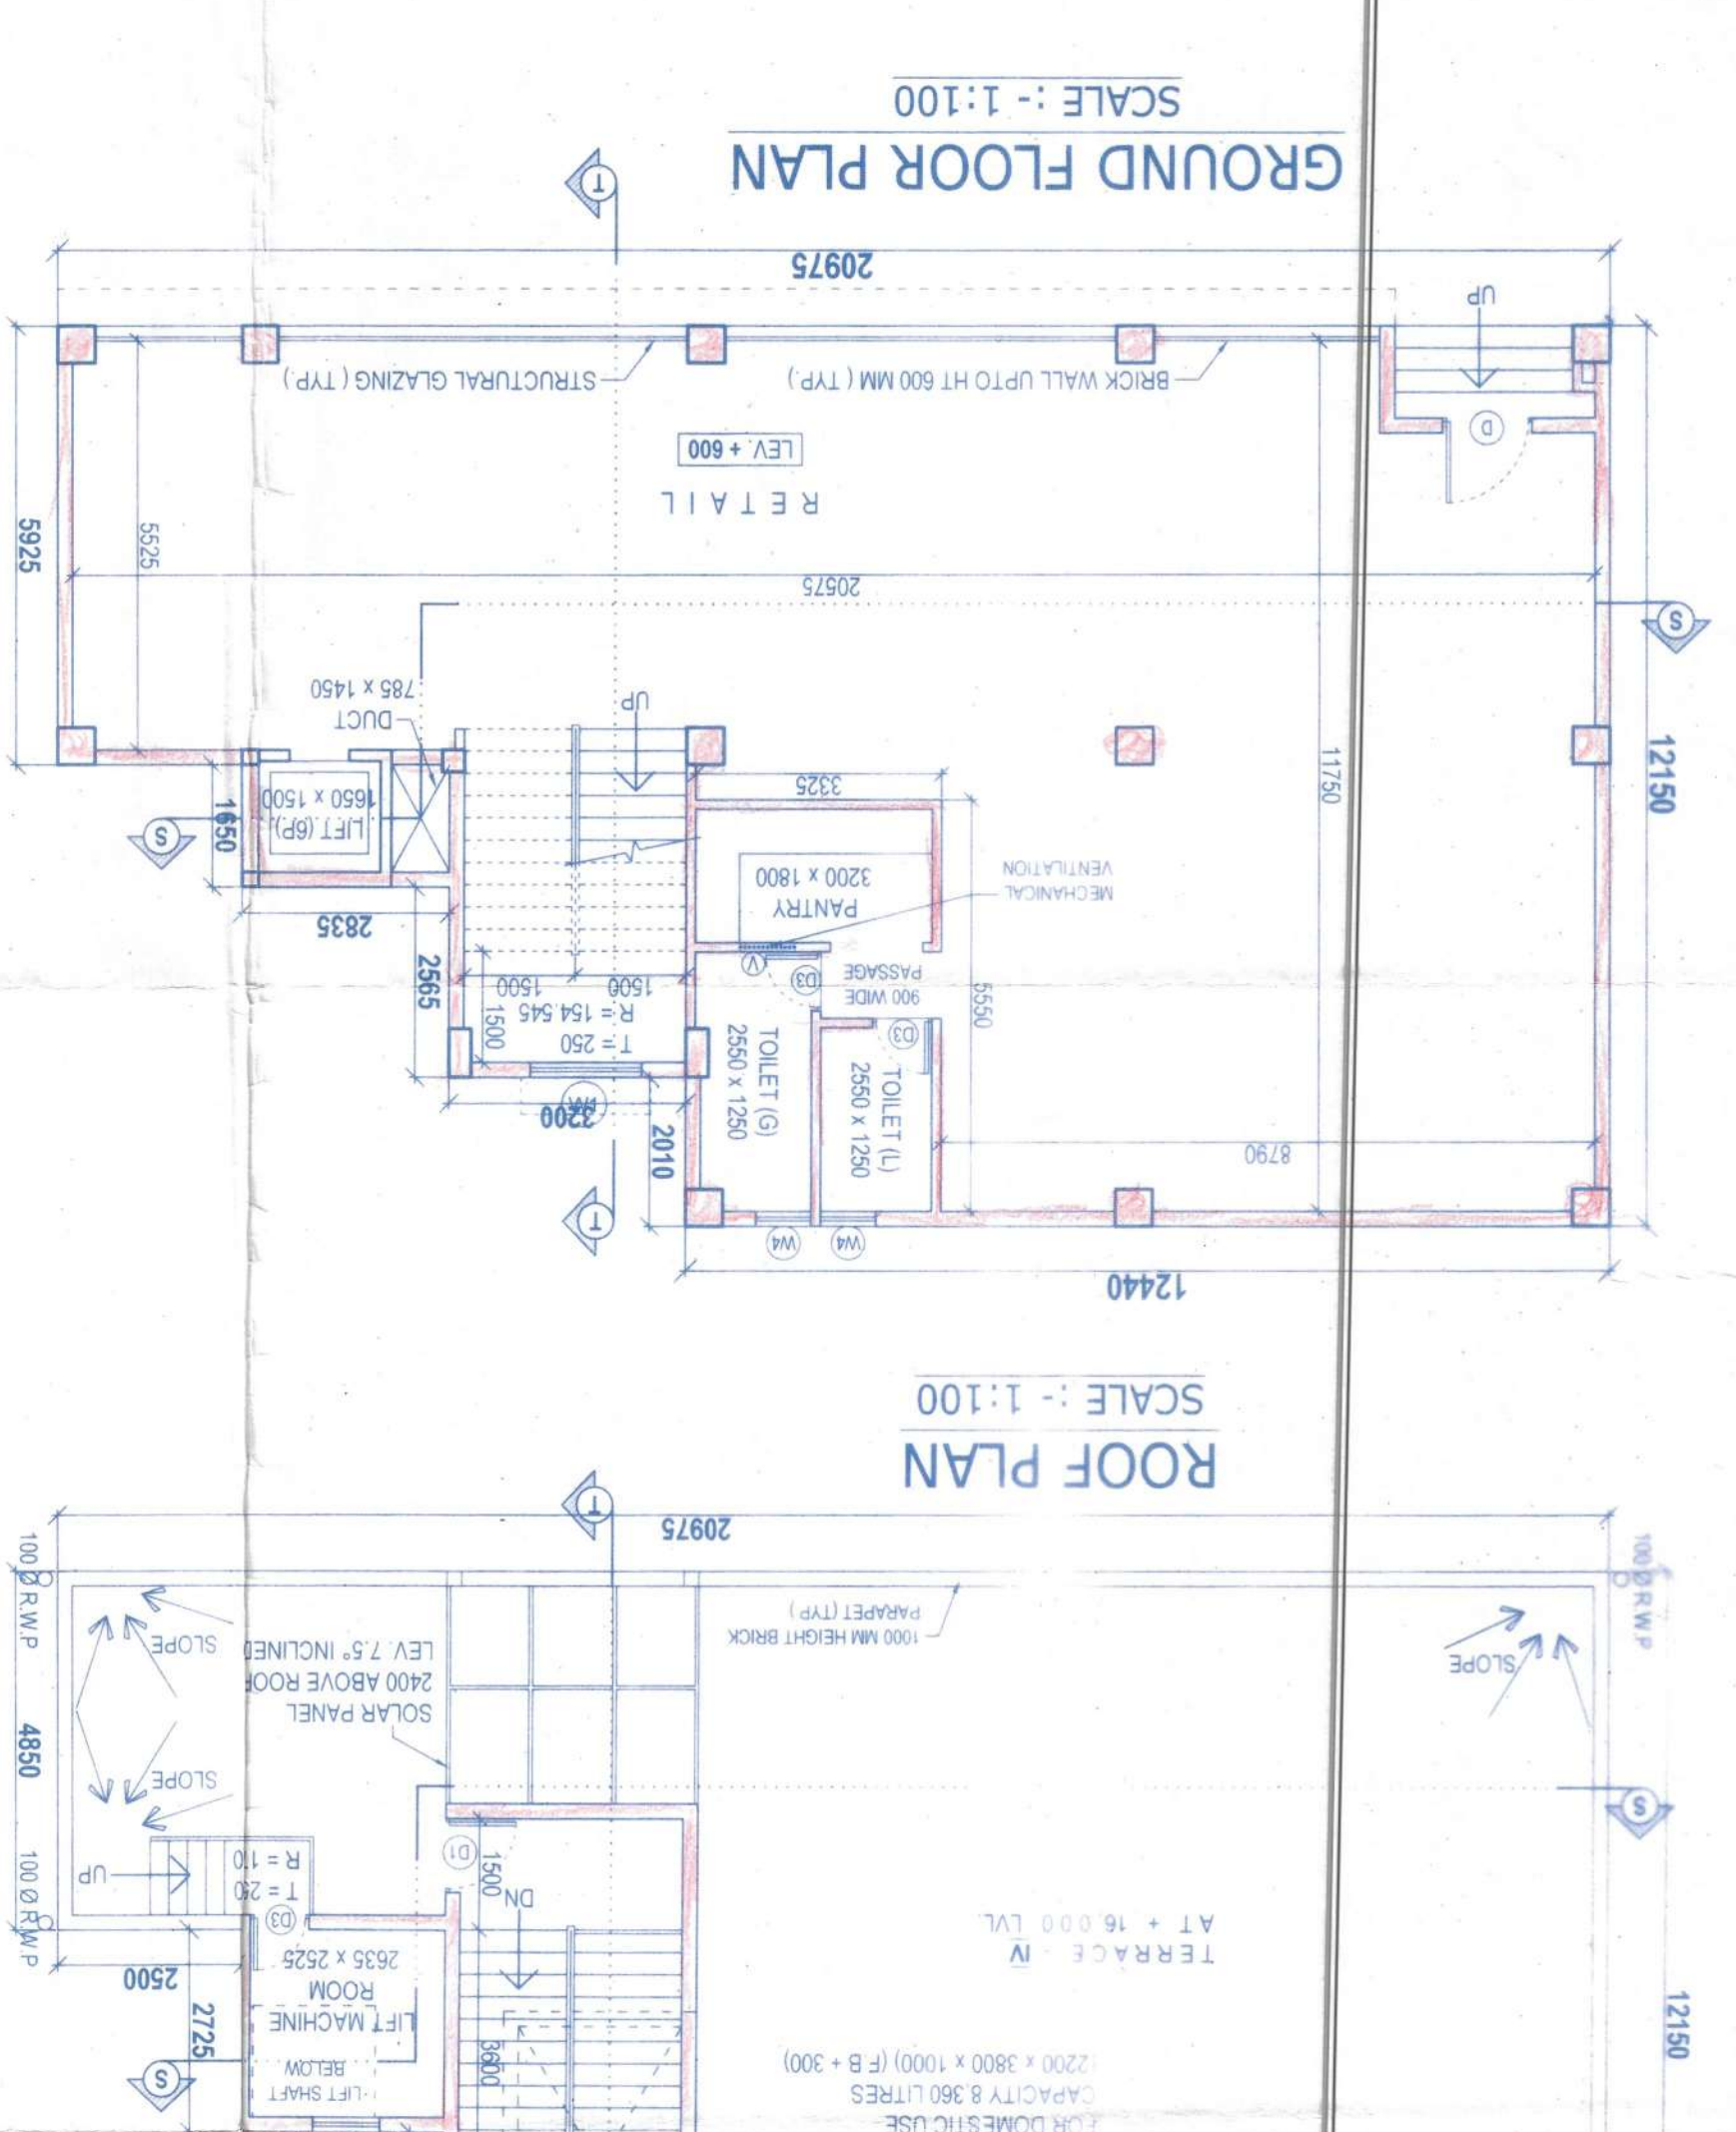
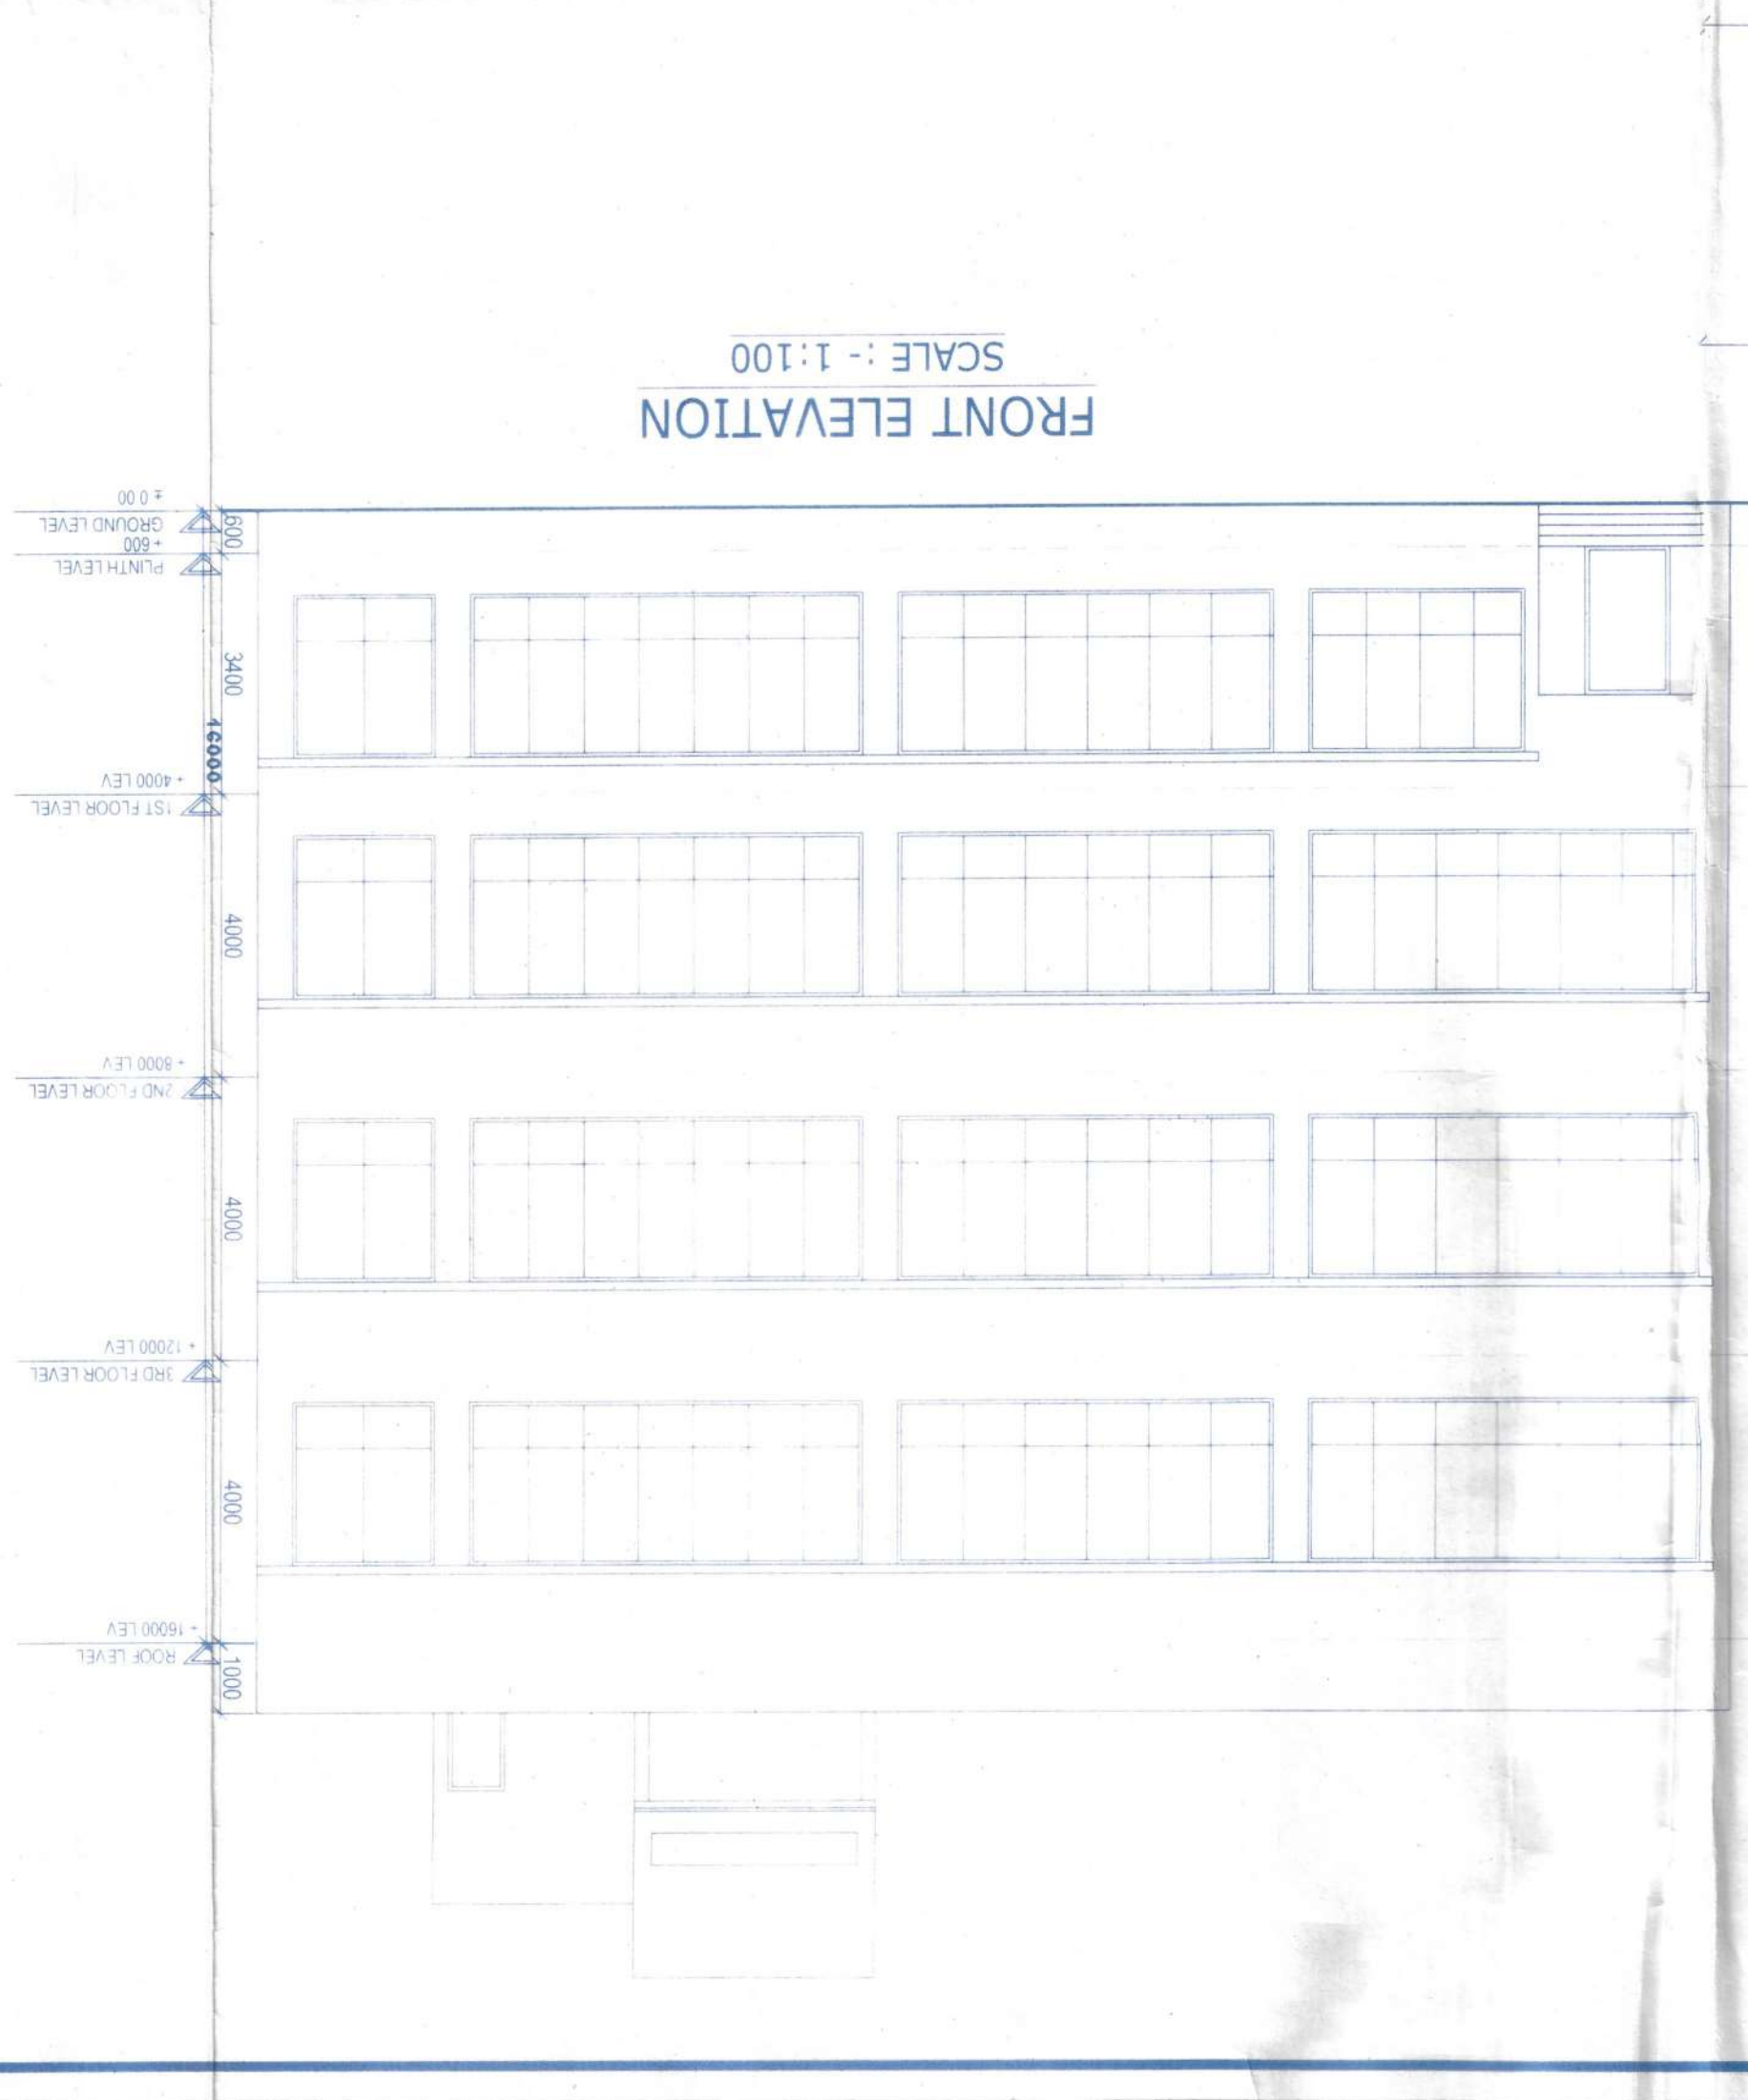
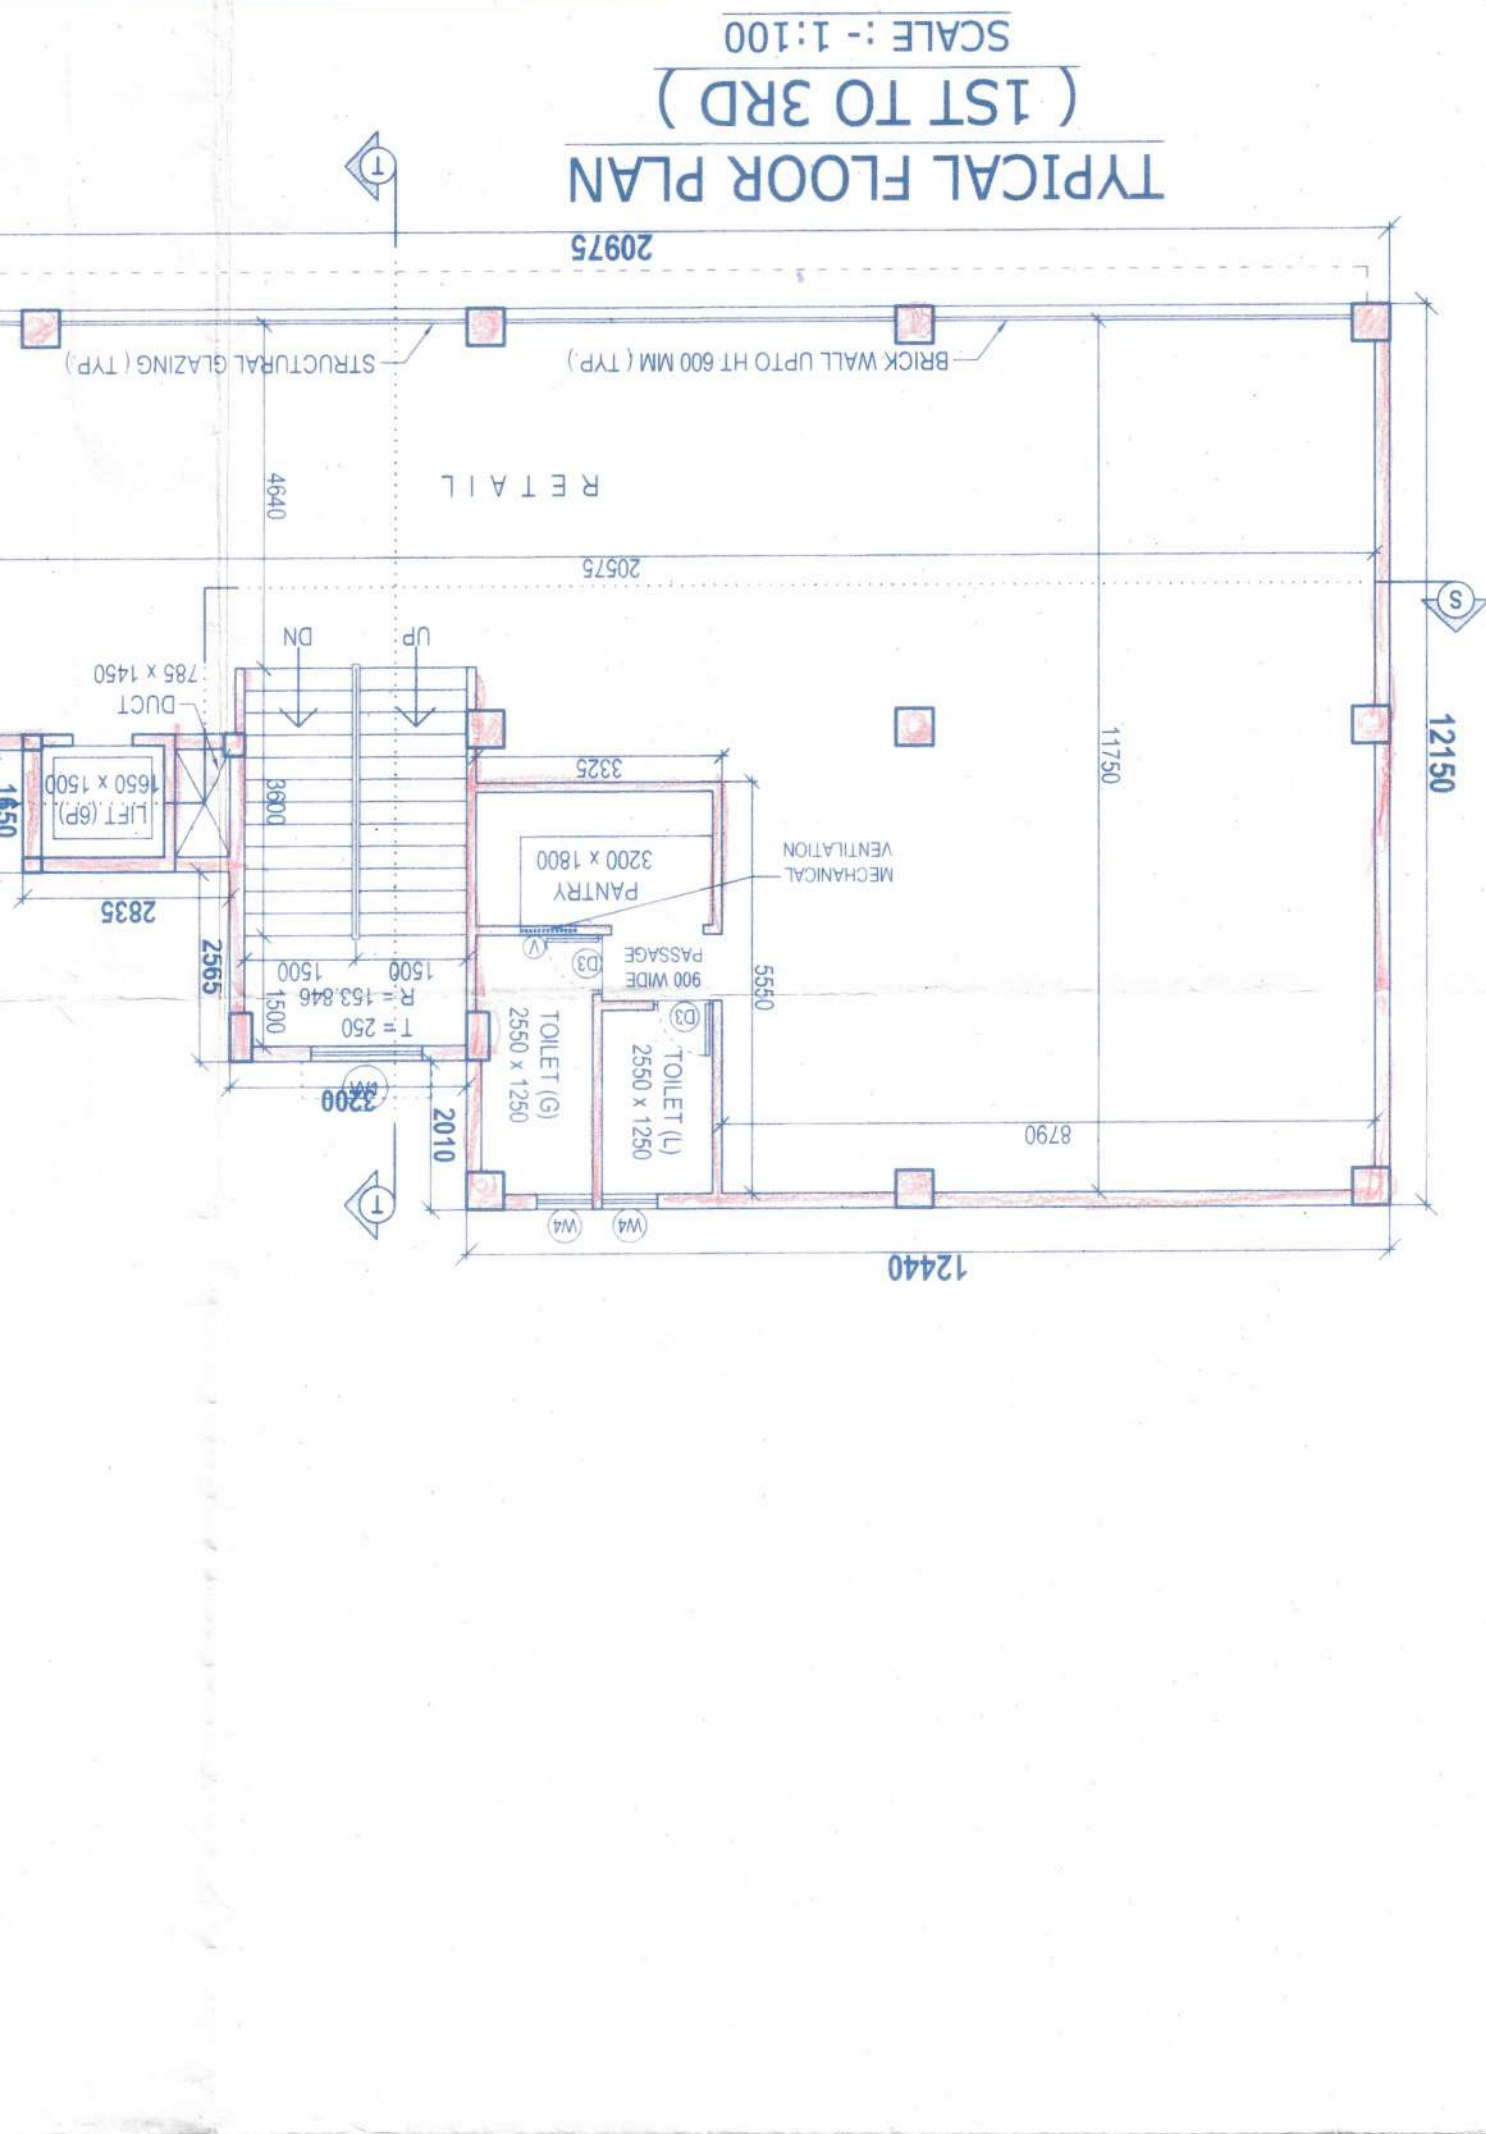
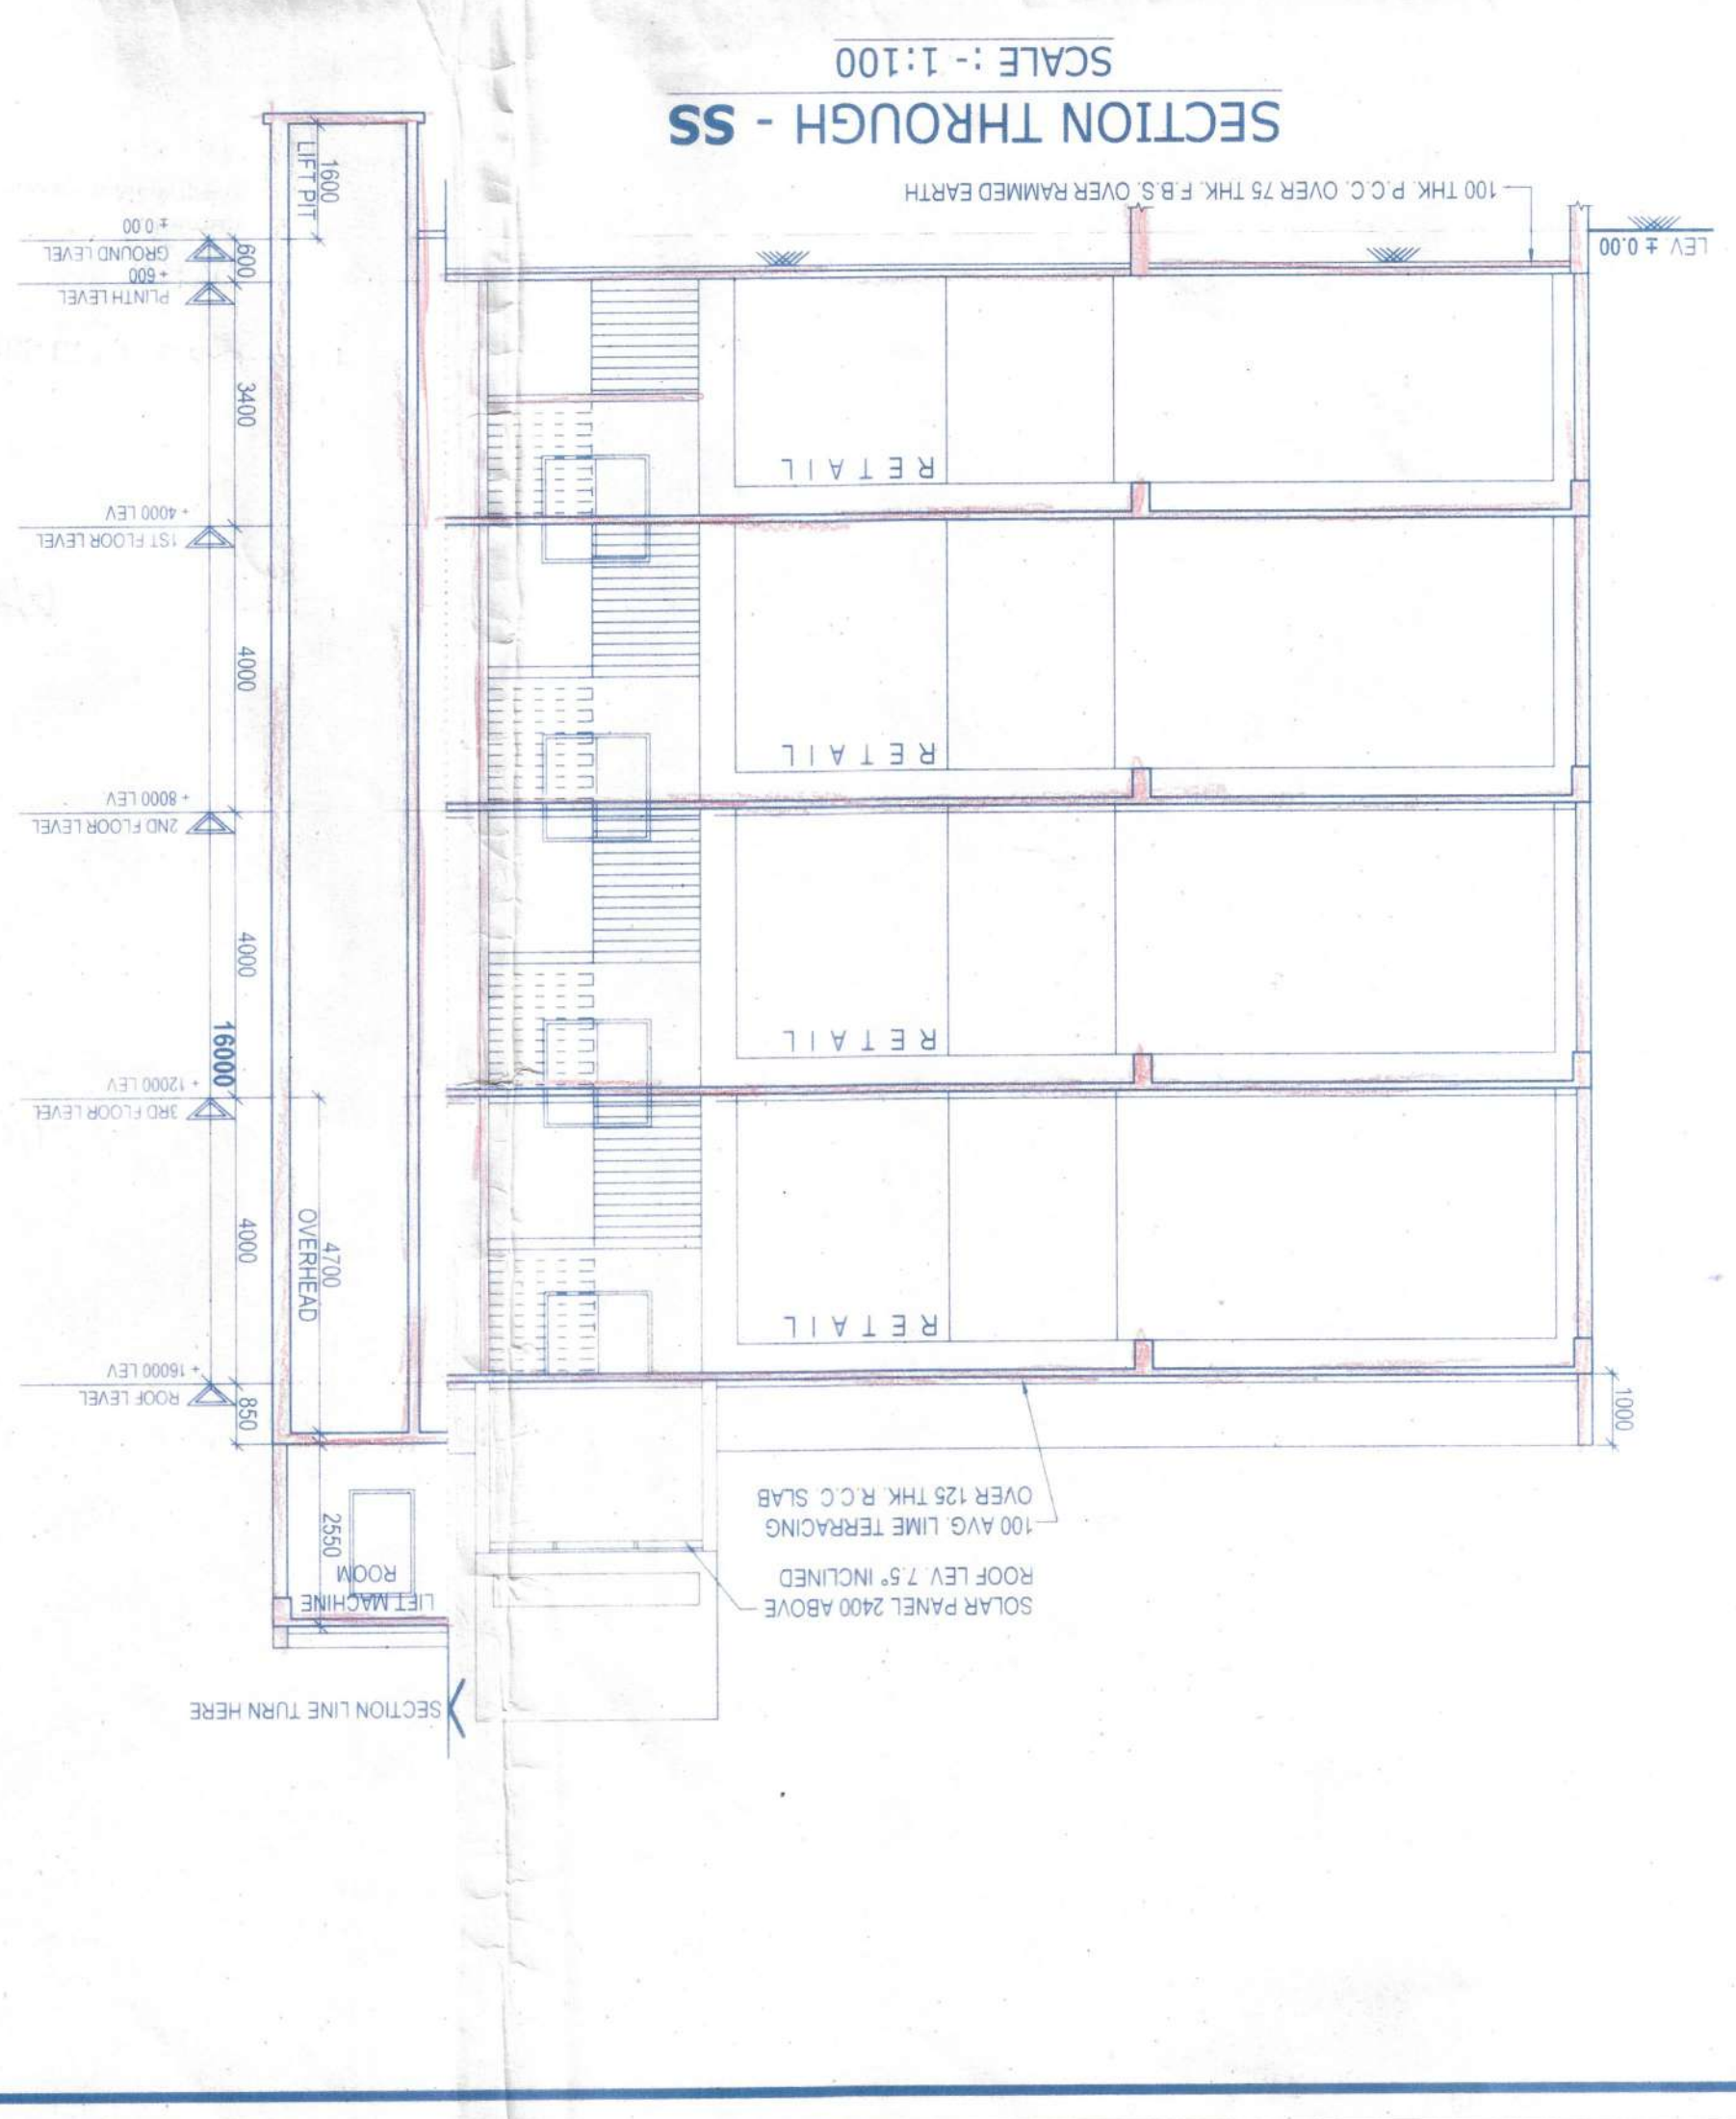


MAHESHWARI & ASSOCIATES		ARCHITECT: KAMAL KUMAR PERIVAL	
SUBMISSION DRAWING		DATE: 09.10.2014	
TITLE: FLOOR PLANS, ELEVATION & SECTIONS		SCALE: 1:100	
PROJECT: PROPOSED 2 NOS G+X, 1 NOS G+XI STORED RESIDENTIAL & 1 NOS G+II (WEST) SERAMPORE HOOGHLY, MOUZA - SERAMPORE, J.L. NO. - 13, DIST. - HOOGHLY		REV. DATE: 1:100	
DRG. NO. MA/SERAMPORE (RETAIL) / ARCH/SD/06		REV. NO.	
NORTH		CHECKED: 09.10.2014	
SUBMISSION DRAWING		DEALT: 1:100	
DRG. NO. MA/SERAMPORE (RETAIL) / ARCH/SD/06		DATE: 09.10.2014	
NORTH		CHECKED: 09.10.2014	
SUBMISSION DRAWING		DEALT: 1:100	
DRG. NO. MA/SERAMPORE (RETAIL) / ARCH/SD/06		DATE: 09.10.2014	

MOUZA	DAG NO.	KHATTAN NO.	J.L. NO.
1	SERAMPORE	78	28264
2	SERAMPORE	74.78	27817, 27797
3	SERAMPORE	75.76, 77	27770
4	SERAMPORE	75.76	27769
5	SERAMPORE	74.78	27796, 27816
6	SERAMPORE	75.76, 77	27772
7	SERAMPORE	75.76	27773
8	SERAMPORE	74.78, 83	27815
9	SERAMPORE	81	28265
10	SERAMPORE	82	27979
11	SERAMPORE	75.76	27771
12	SERAMPORE	81, 82	27985

SDR KR. SAKMAL BE CIVIL JIU M.I.E. CHARTERED ENGINEER
 Signature of Structural Engineer
 Signature of Geotechnical Engineer
 Signature of LBA/ARCHITECT

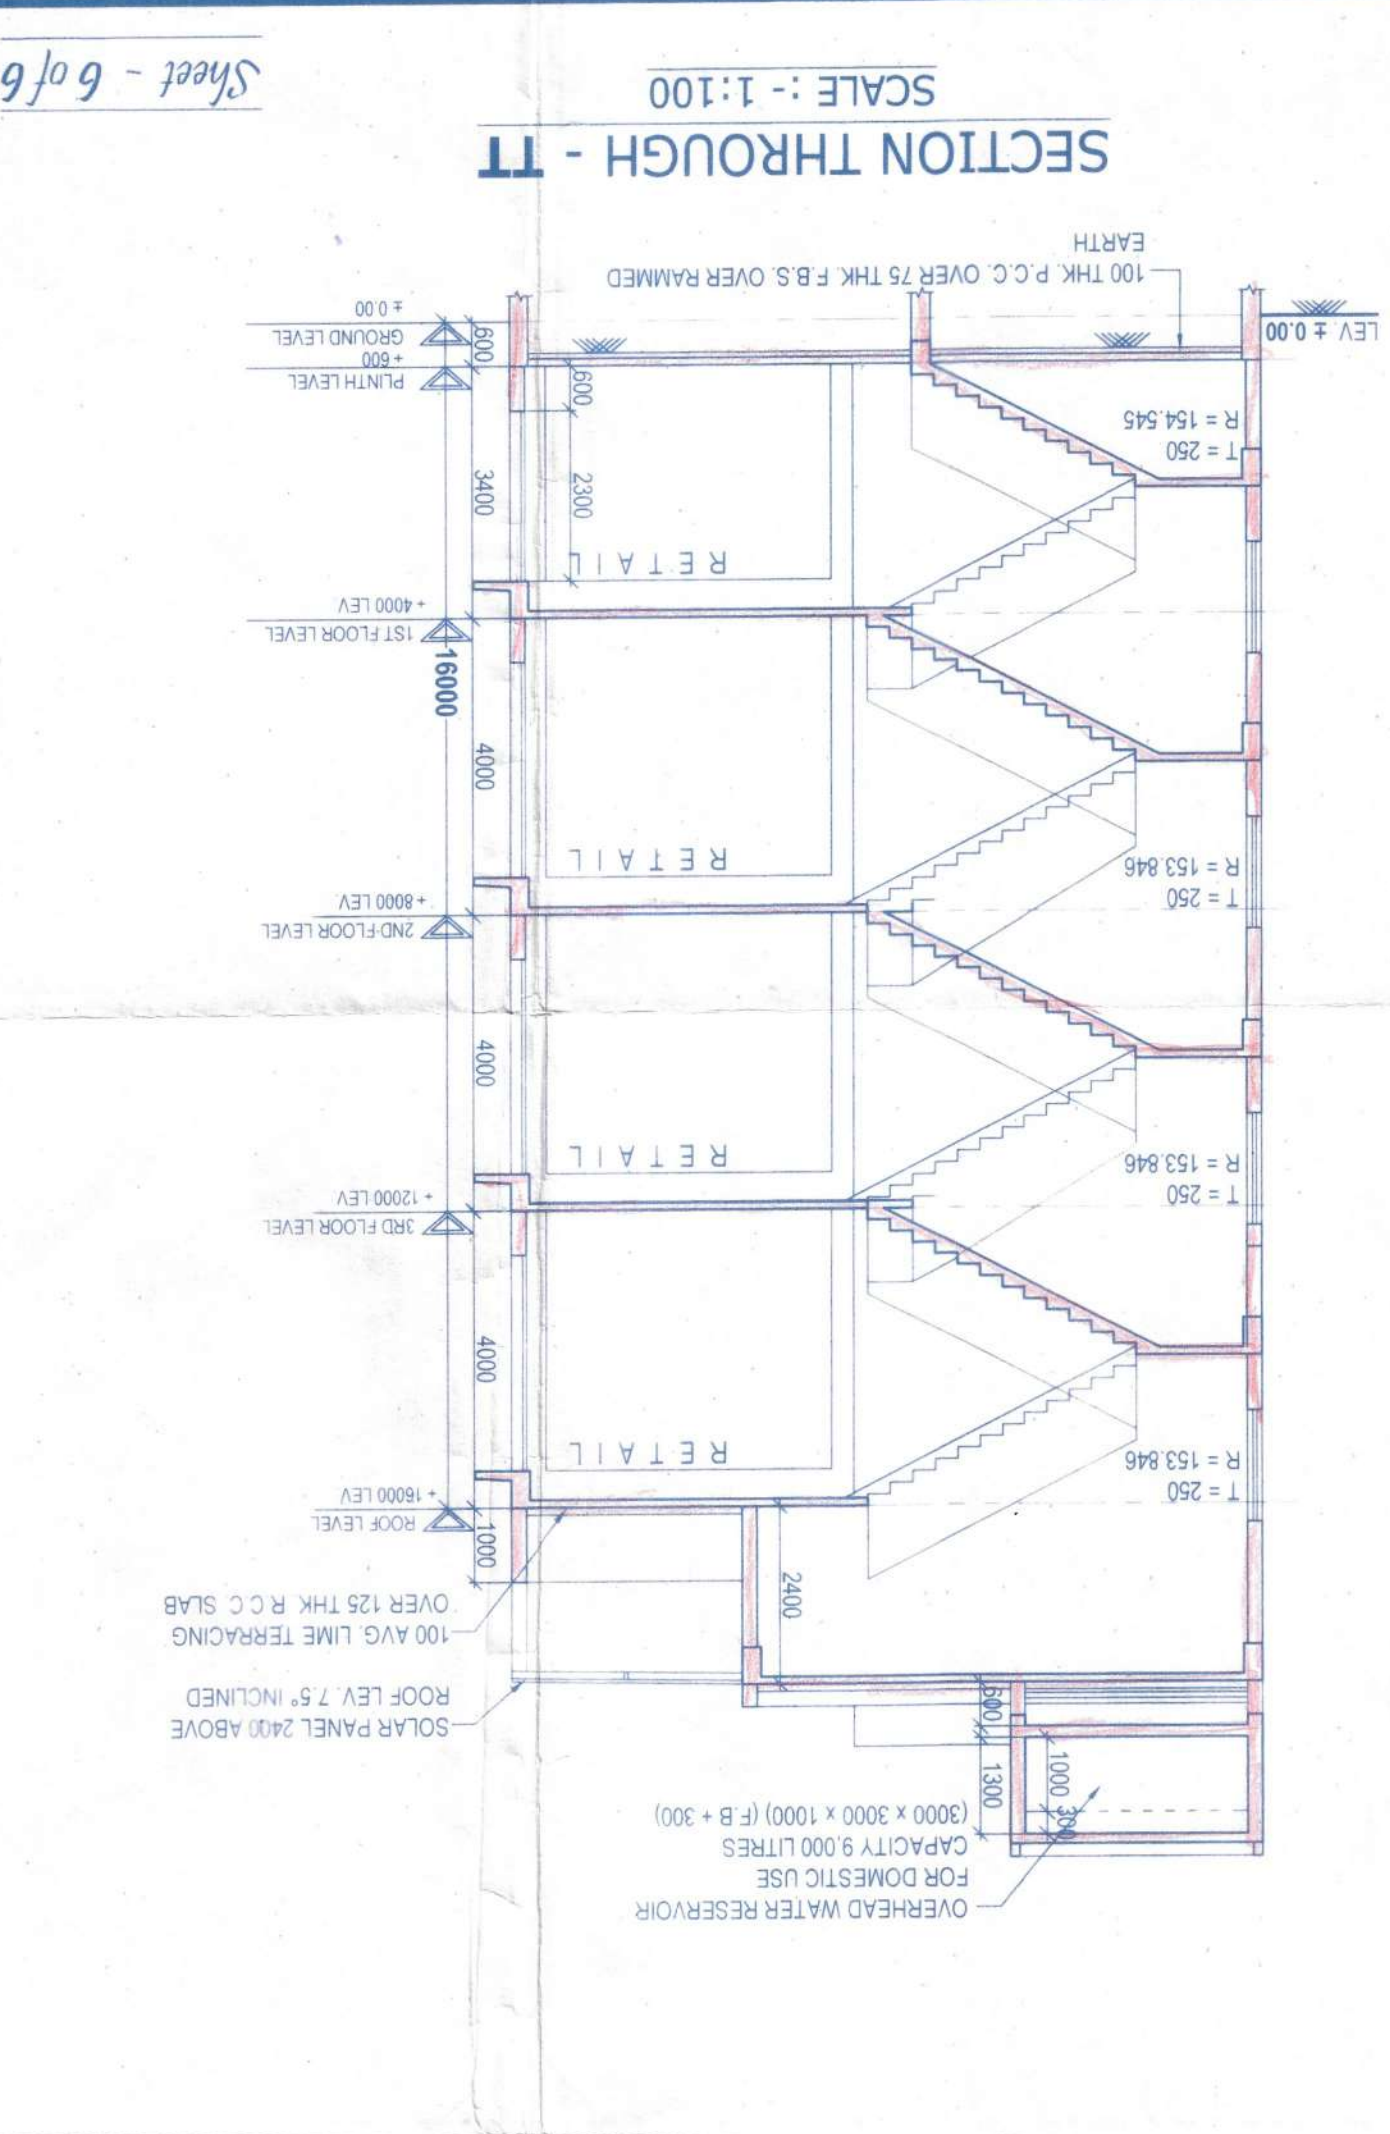

WINDOWS	DOORS	MKD	WIDTH	HEIGHT
600		D3	800	2100
1500		D2	900	2100
1500		D1	1000	2100
1500		D	1200	2100
1500		W1	1500	2100
1500		W2	1200	2100
1500		W3	900	2100
600		W4	750	2100

DISPUTE IF ARISE IN FUTURE

WE HEREBY CERTIFY THAT THE FOUNDATION AND SUPERSTRUCTURE OF THE BUILDING PROPOSED FOR CONSTRUCTION ON PLOT AT HOLDING NO. 78/79/A G.T. ROAD (WEST) SERAMPORE HOOGHLY, J.L. NO. - 13 HAVE BEEN SO DESIGNED BY ME/US WILL MAKE SURE FOUNDATION AND SUPERSTRUCTURE SAFE IN ALL RESPECT INCLUDING CONSIDERATION OF BEARING CAPACITY AND SETTLEMENT OF SOIL ETC.

AS A FORM OF S.S. SUBIR KR. SAKMAL BE CIVIL JIU M.I.E. CHARTERED ENGINEER

Signature of LBA/ARCHITECT

Signature of Structural Engineer

Signature of Geotechnical Engineer

Signature of LBA/ARCHITECT

Signature of Structural Engineer

Signature of Geotechnical Engineer

6/6 (Saran system)

Petition No. 603 2013-14

Permission for the new construction as proposed and shown in the plan is granted

The SI No. B.O.C. 8 and corresponding B.C. Meeting Dt. 28.02.14

Dated: 28/02/14

Serampore Municipality

1. This plan is valid for three years and may be revalidatd for the further two years on payment of necessary charges with production of original plan showing the production from.

2. Within one month after the completion of new construction or extension of the original plan of the owner shall be submitted to the Principal Authority for further comment on a prescribed form.

Saran Saran

27/03/2014

Sub-Assst. Engineer

Serampore Municipality

VALIDITY EXTENDED UPTO: 27.3.2019

15 March 2019

Sub Assst. Engineer Serampore Municipality

Chairman

4/2/2019

1/1/19

জানুয়ারি ১৪ ১৯
সেই সময়ের
সি.এ.সি.সি.সি.সি.
সি.এ.সি.সি.সি.সি.