


SITE PLAN OF PREMISES NO 22/E, RAIPUR MANDAL PARA, KOLKATA- 47.

AREA OF THE LAND

SCALE - 1:350

- = 486.33 sqm.
- = 5232.910 sq.ft.
- = 7 katha 4 chatak 13.0 sq.tf

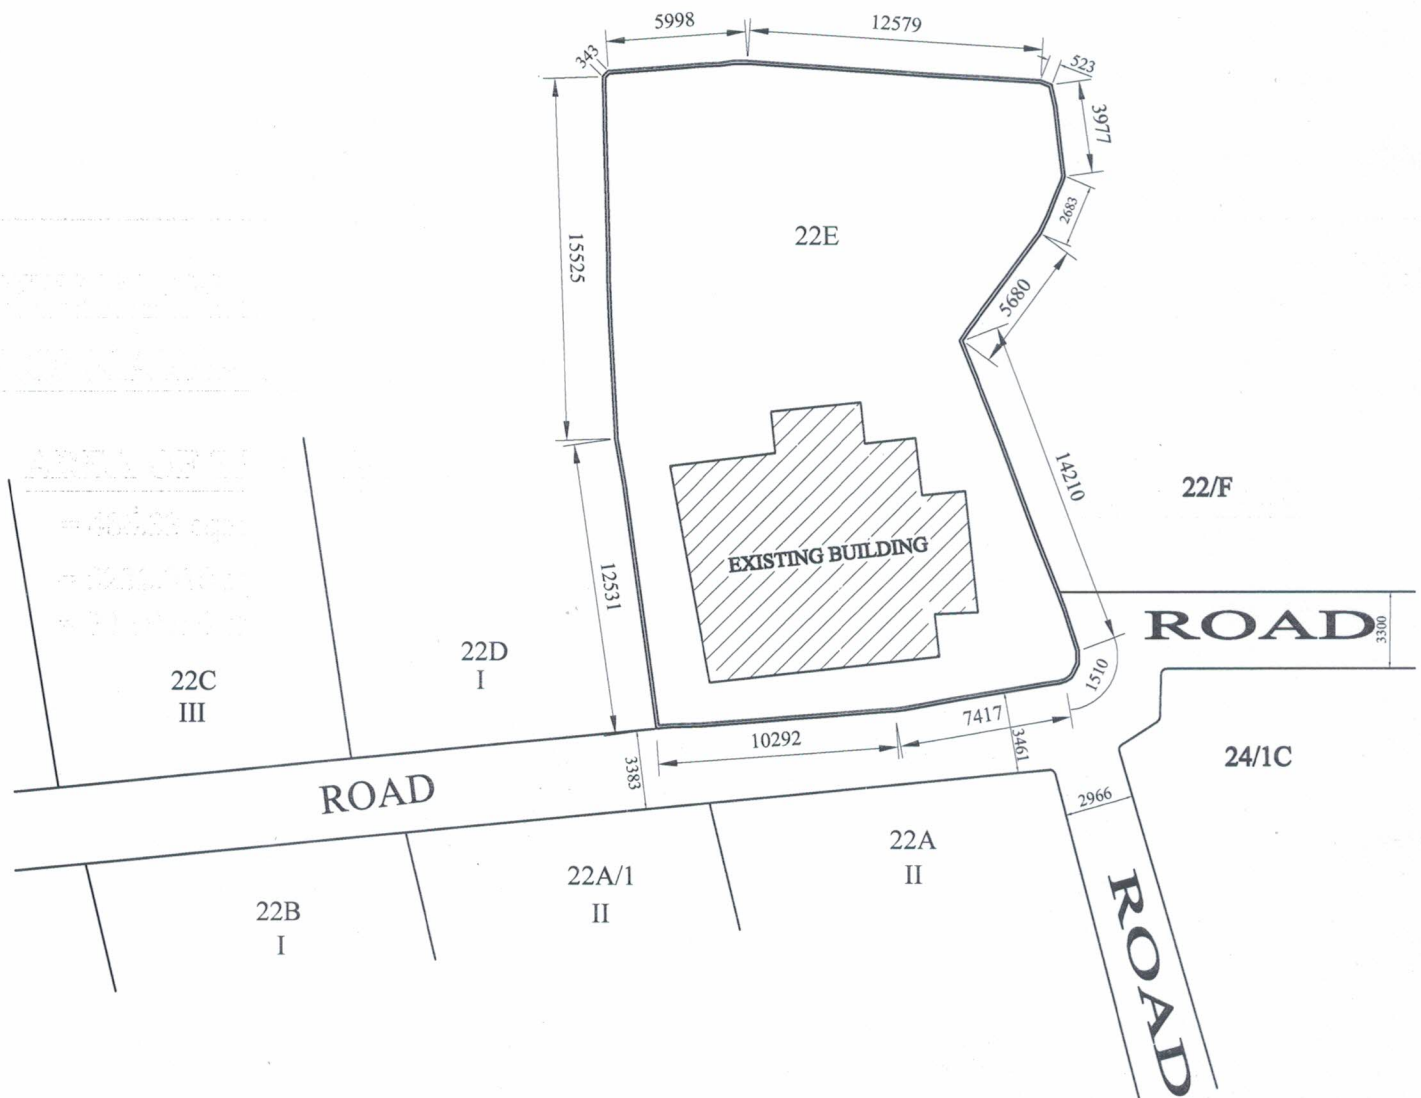

PROJECT BUILDERS

Narayan Chandra Ghosh
Partner

PROJECT BUILDERS

Sankar Ghosh
Partner

DRAWN BY: MON