


GREEN BUILDING CERTIFICATION: REF. NO. GB/17/04 DATED: APRIL 2017  
 FIRE RECOMMENDATION: MEMO NO. - WBS/23/10/76/2017/03/13 DATED 15.05.17  
 NOC OF MICROWAVE: REF. NO. GM/NC/11/50/10/2016-17/VOL. V/02 DATED 07.03.17

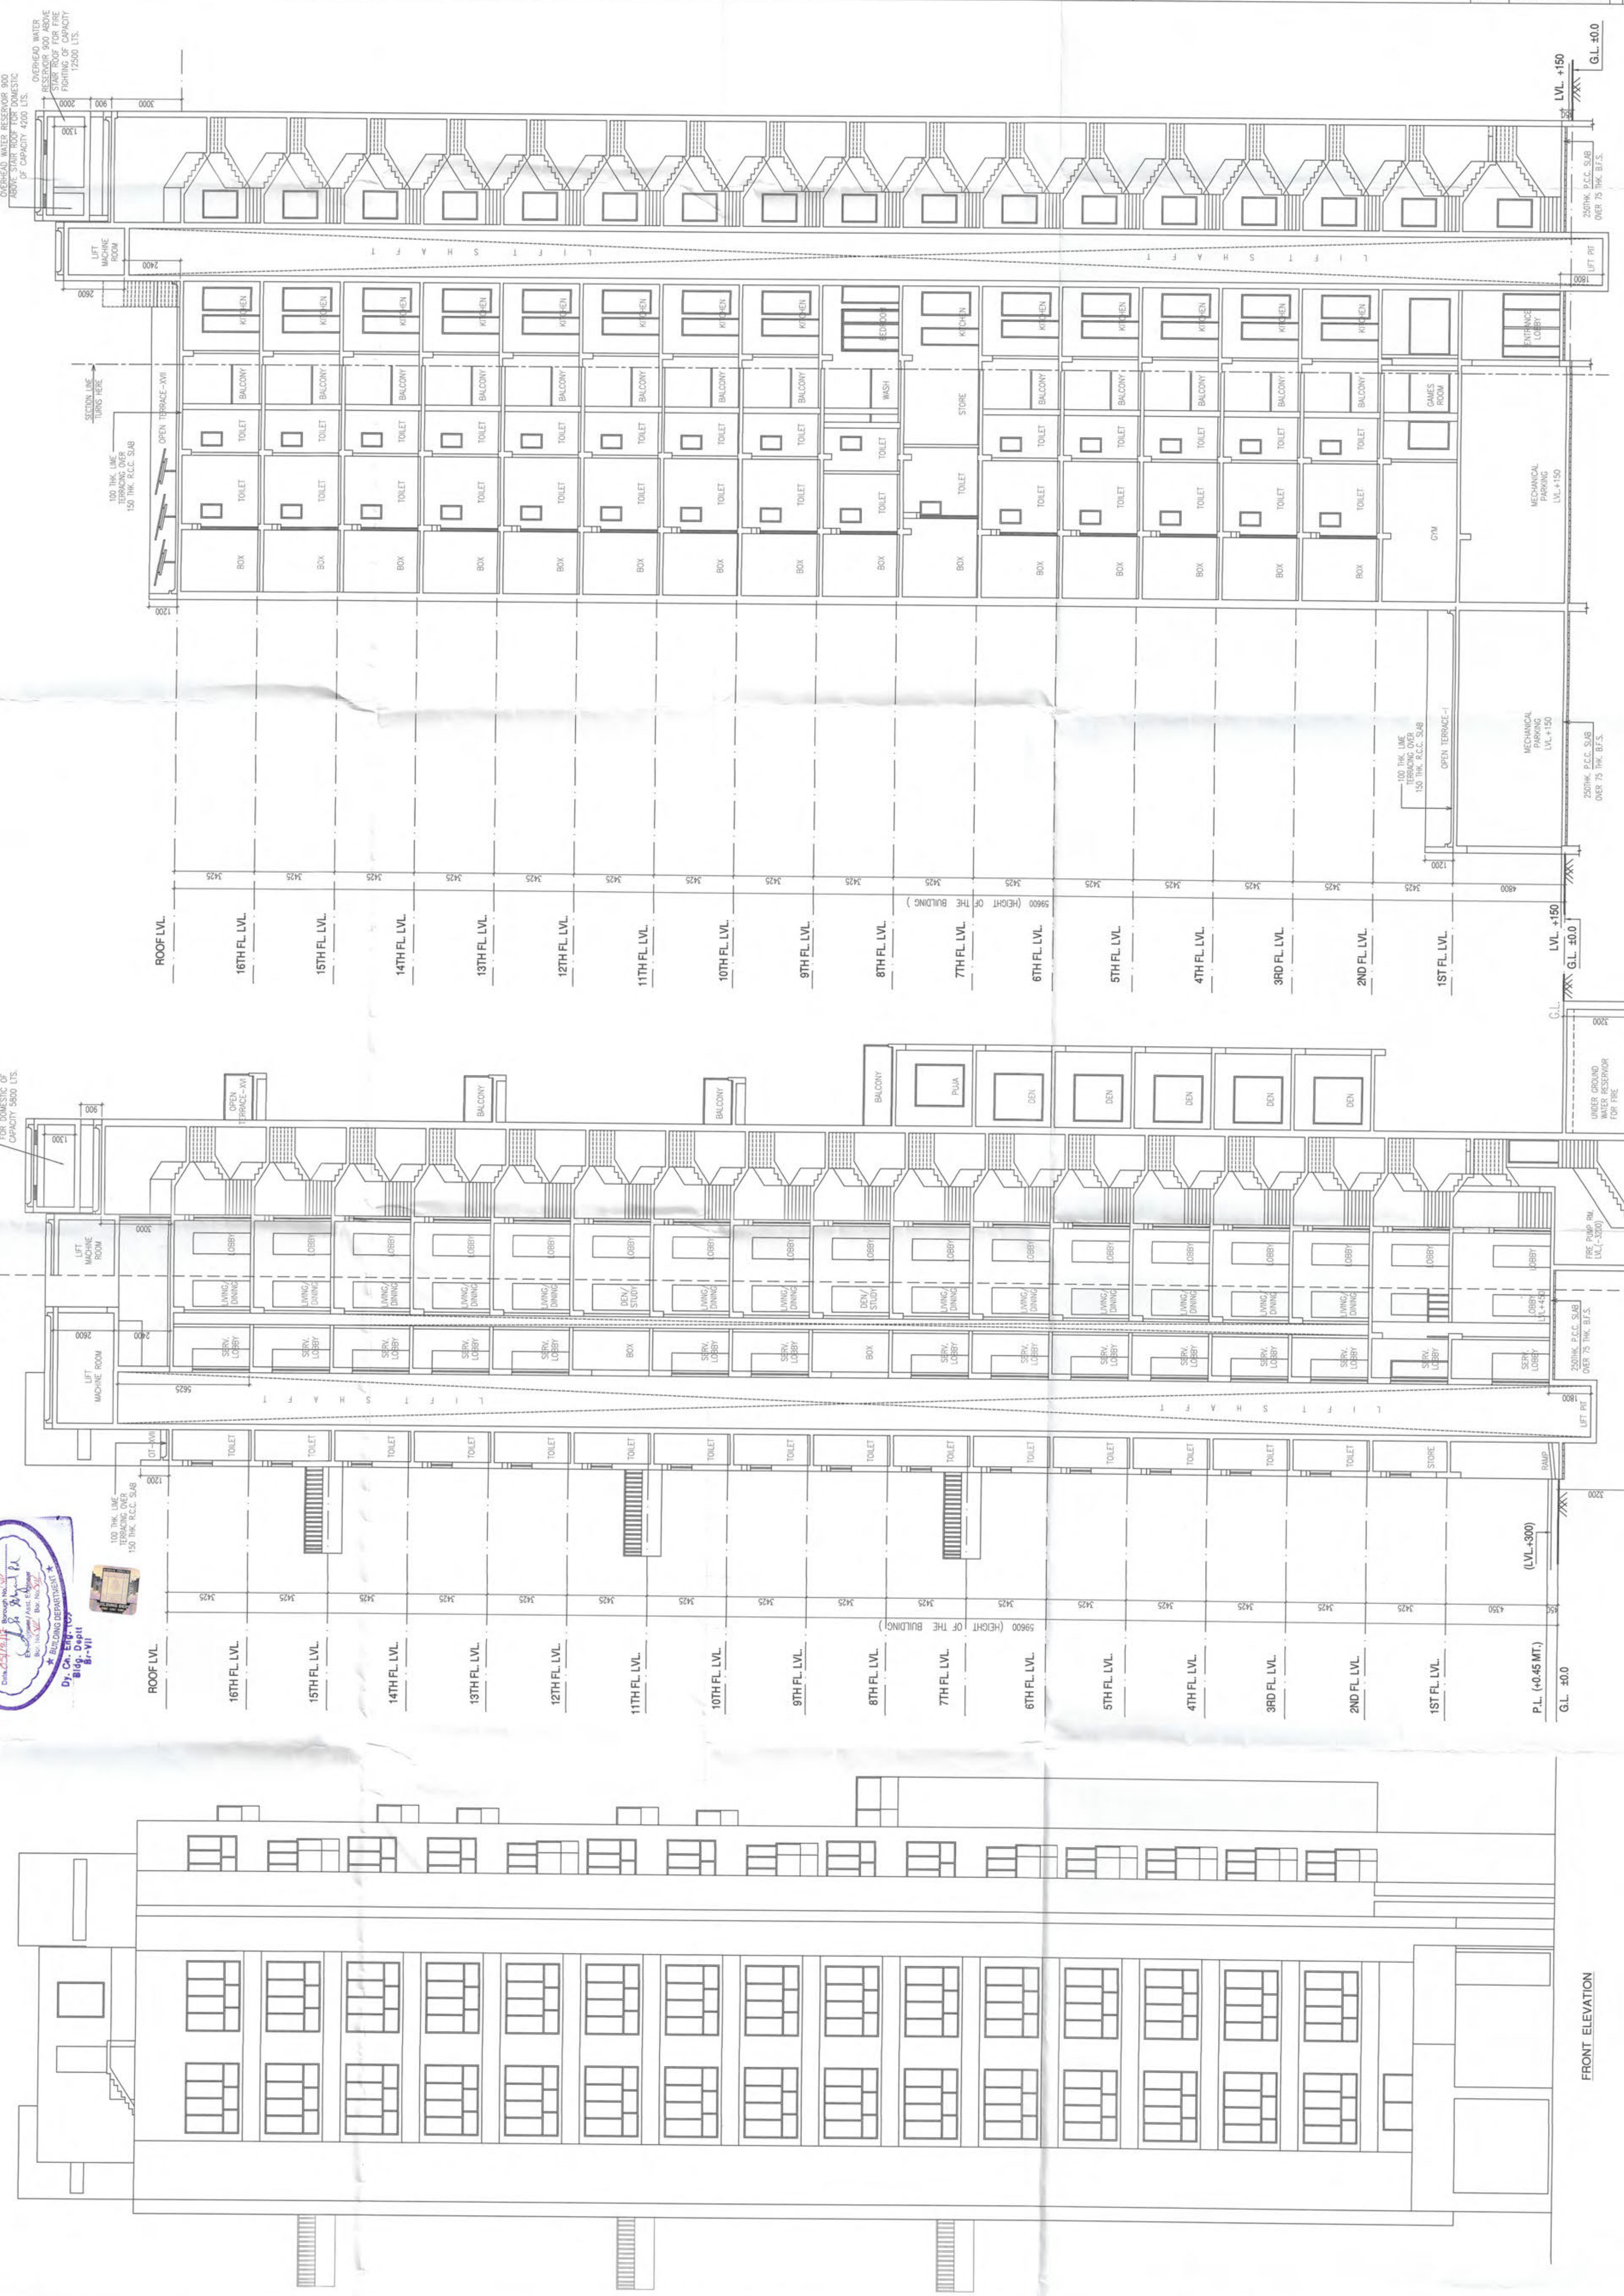

**FORUM PROJECTS PVT LTD**  
 Director  
 SIGNATURE OF OWNER  
 MRS. P. SARAF  
 4/1, RED CROSS PLACE, KOLKATA - 700 001  
 SIGNING AUTHORITY: MRS. P. SARAF

CERTIFICATE OF STRUCTURAL ENGINEER  
 THIS IS TO CERTIFY THAT THE STRUCTURAL DESIGN AND CALCULATIONS FOR THE BUILDING HAS BEEN MADE BY ME CONSIDERING ALL POSSIBLE LOADS INCLUDING THE SEISMIC LOAD AS PER IS 1893 (PART I & II) AND THE BUILDING IS CERTIFIED THAT IT IS SAFE AND STABLE IN ALL RESPECTS.

UPTAL SANTRA  
 E.S.E. NO. 1/58  
 SIGNATURE OF STRUCTURAL ENGG.

M. K. ROY  
 E.S.E. NO. 1/58  
 SIGNATURE OF STRUCTURAL REVIEWER

MANASJ DUTTA  
 ARCHITECT  
 ARCHITECT NO. - 354

MANASJ DUTTA  
 ARCHITECT  
 ARCHITECT NO. - 354

SECTION - BB

SECTION - AA

FRONT ELEVATION

AGRAWAL & AGRAWAL  
 BARODA  
 KOLKATA  
 ARCHITECTS

SCALE: 1:100  
 DATE: 08.03.17  
 DRAWN: SWASTIKO KASHIK  
 CHECKED: SUPRIYA