



GROUND FLOOR PLAN
BLOCK A
SCALE: 1/100

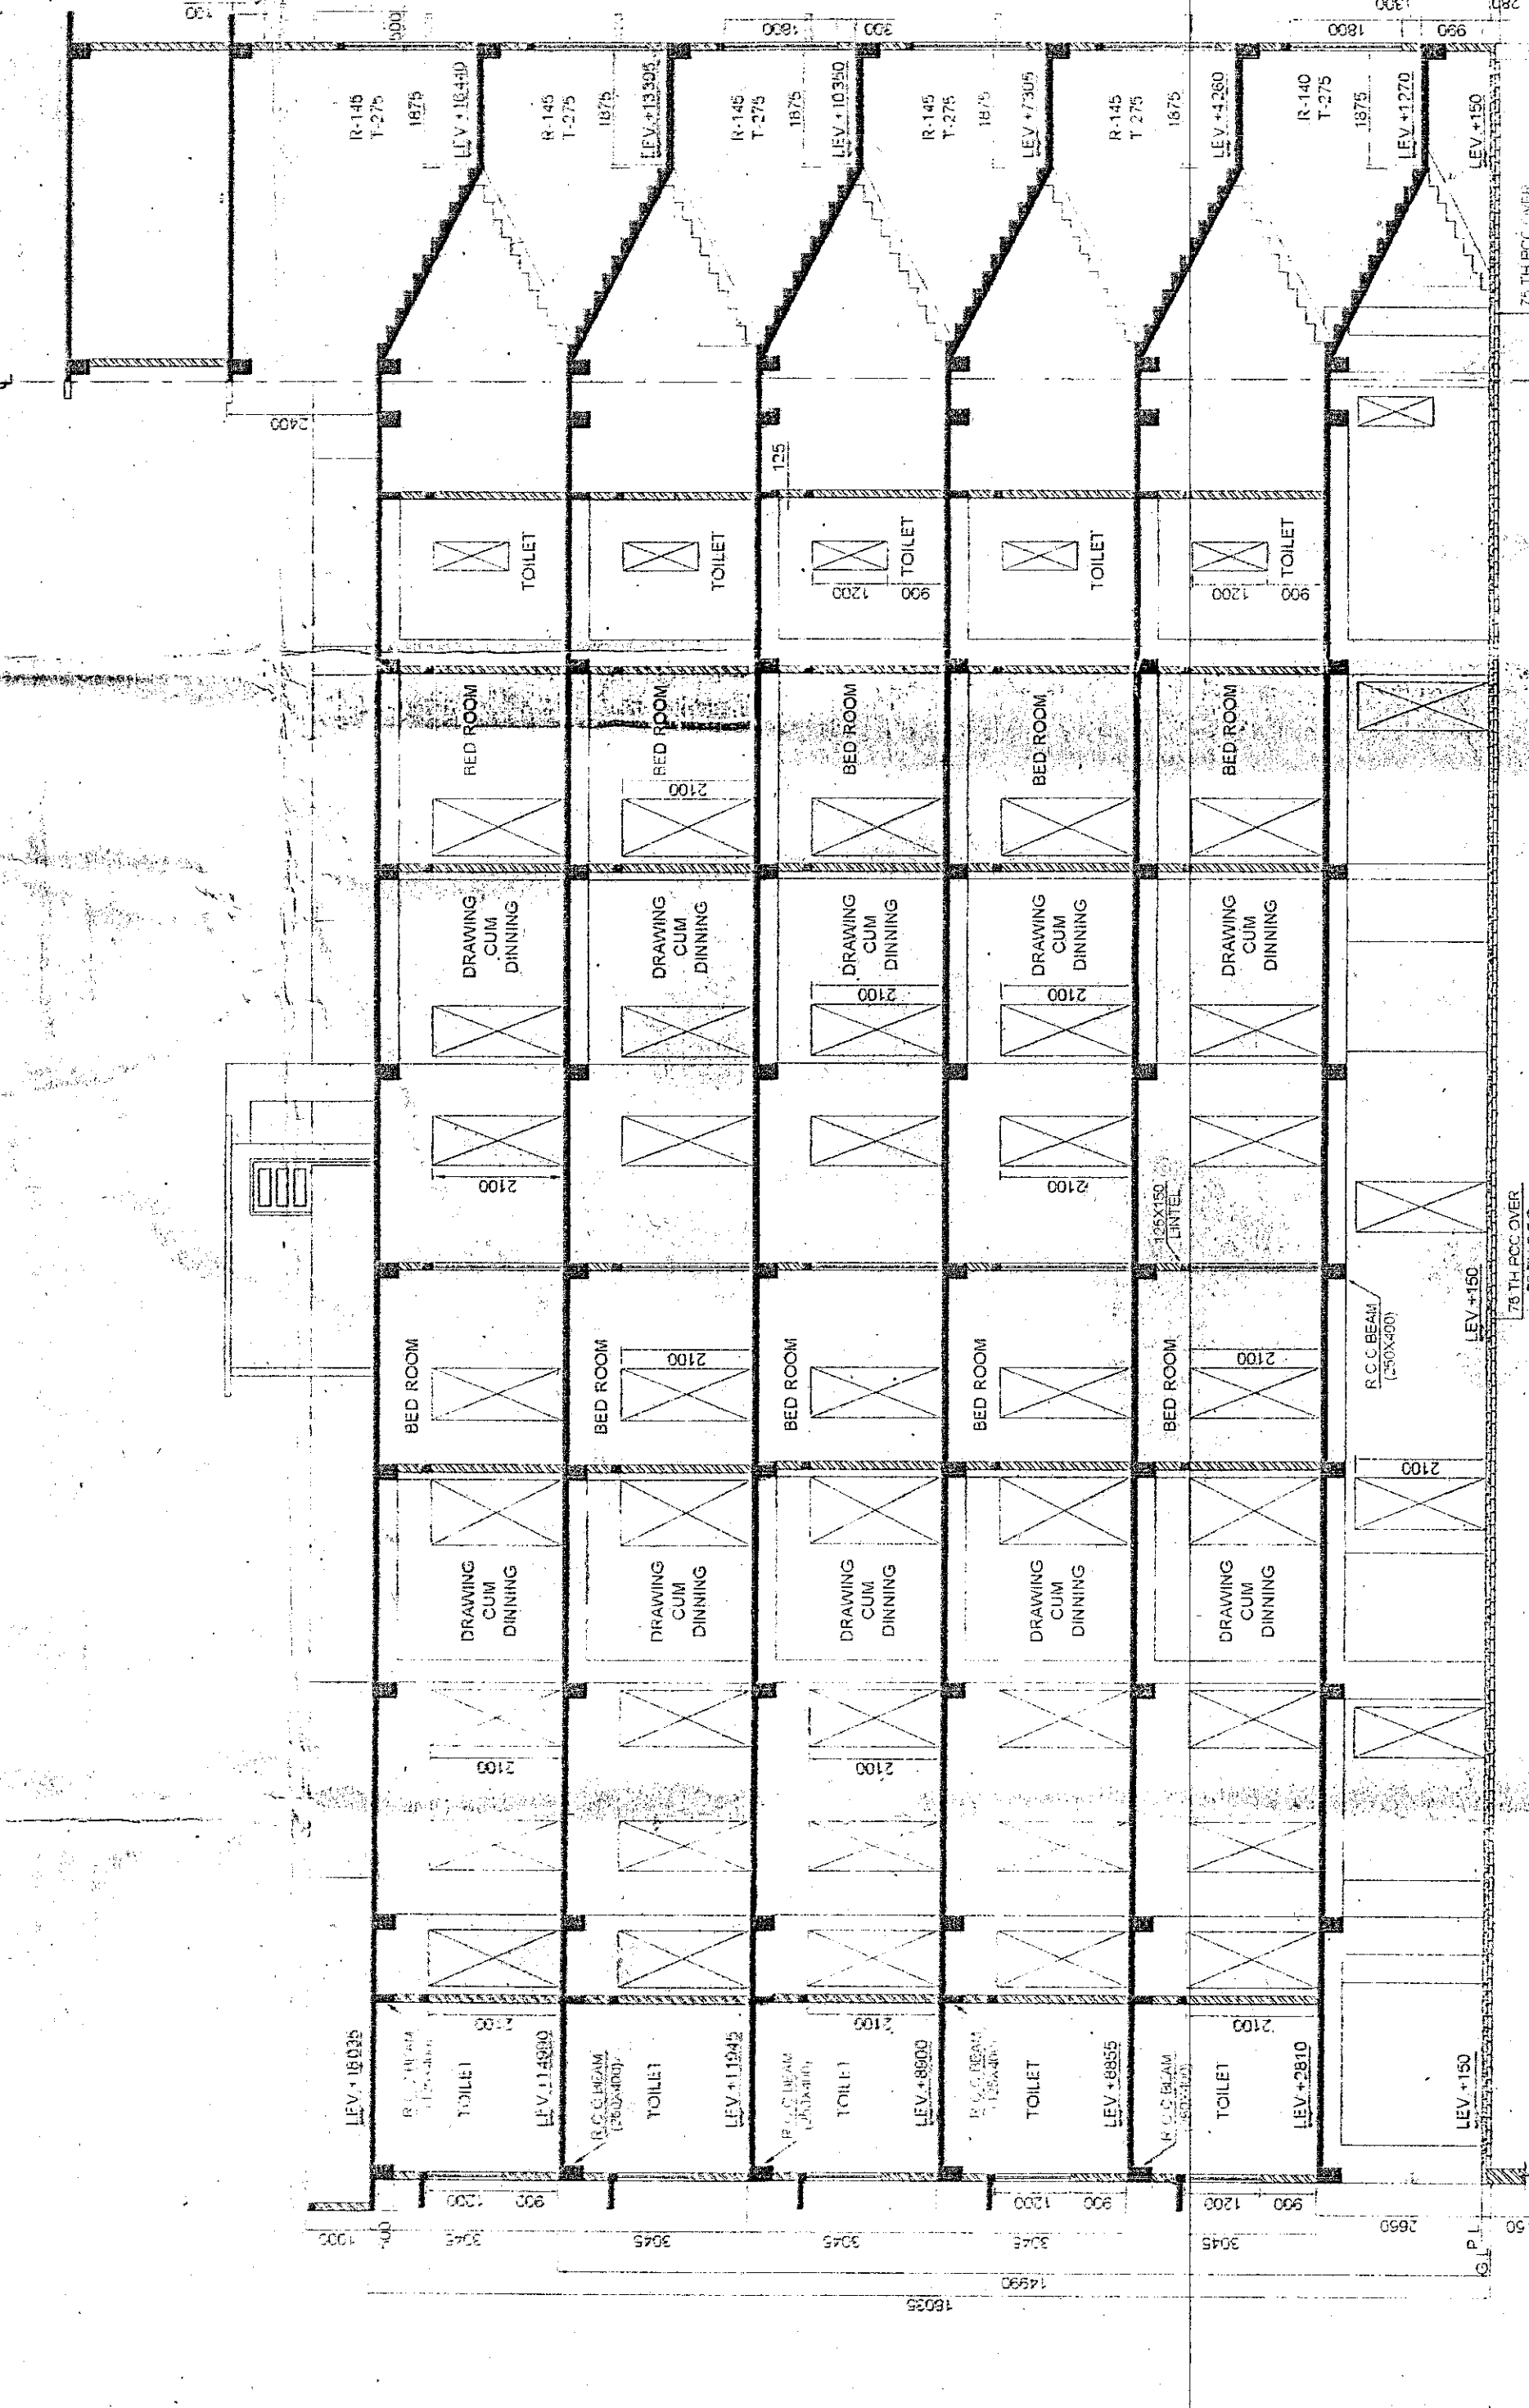

1ST FLOOR PLAN
BLOCK A
SCALE: 1/100

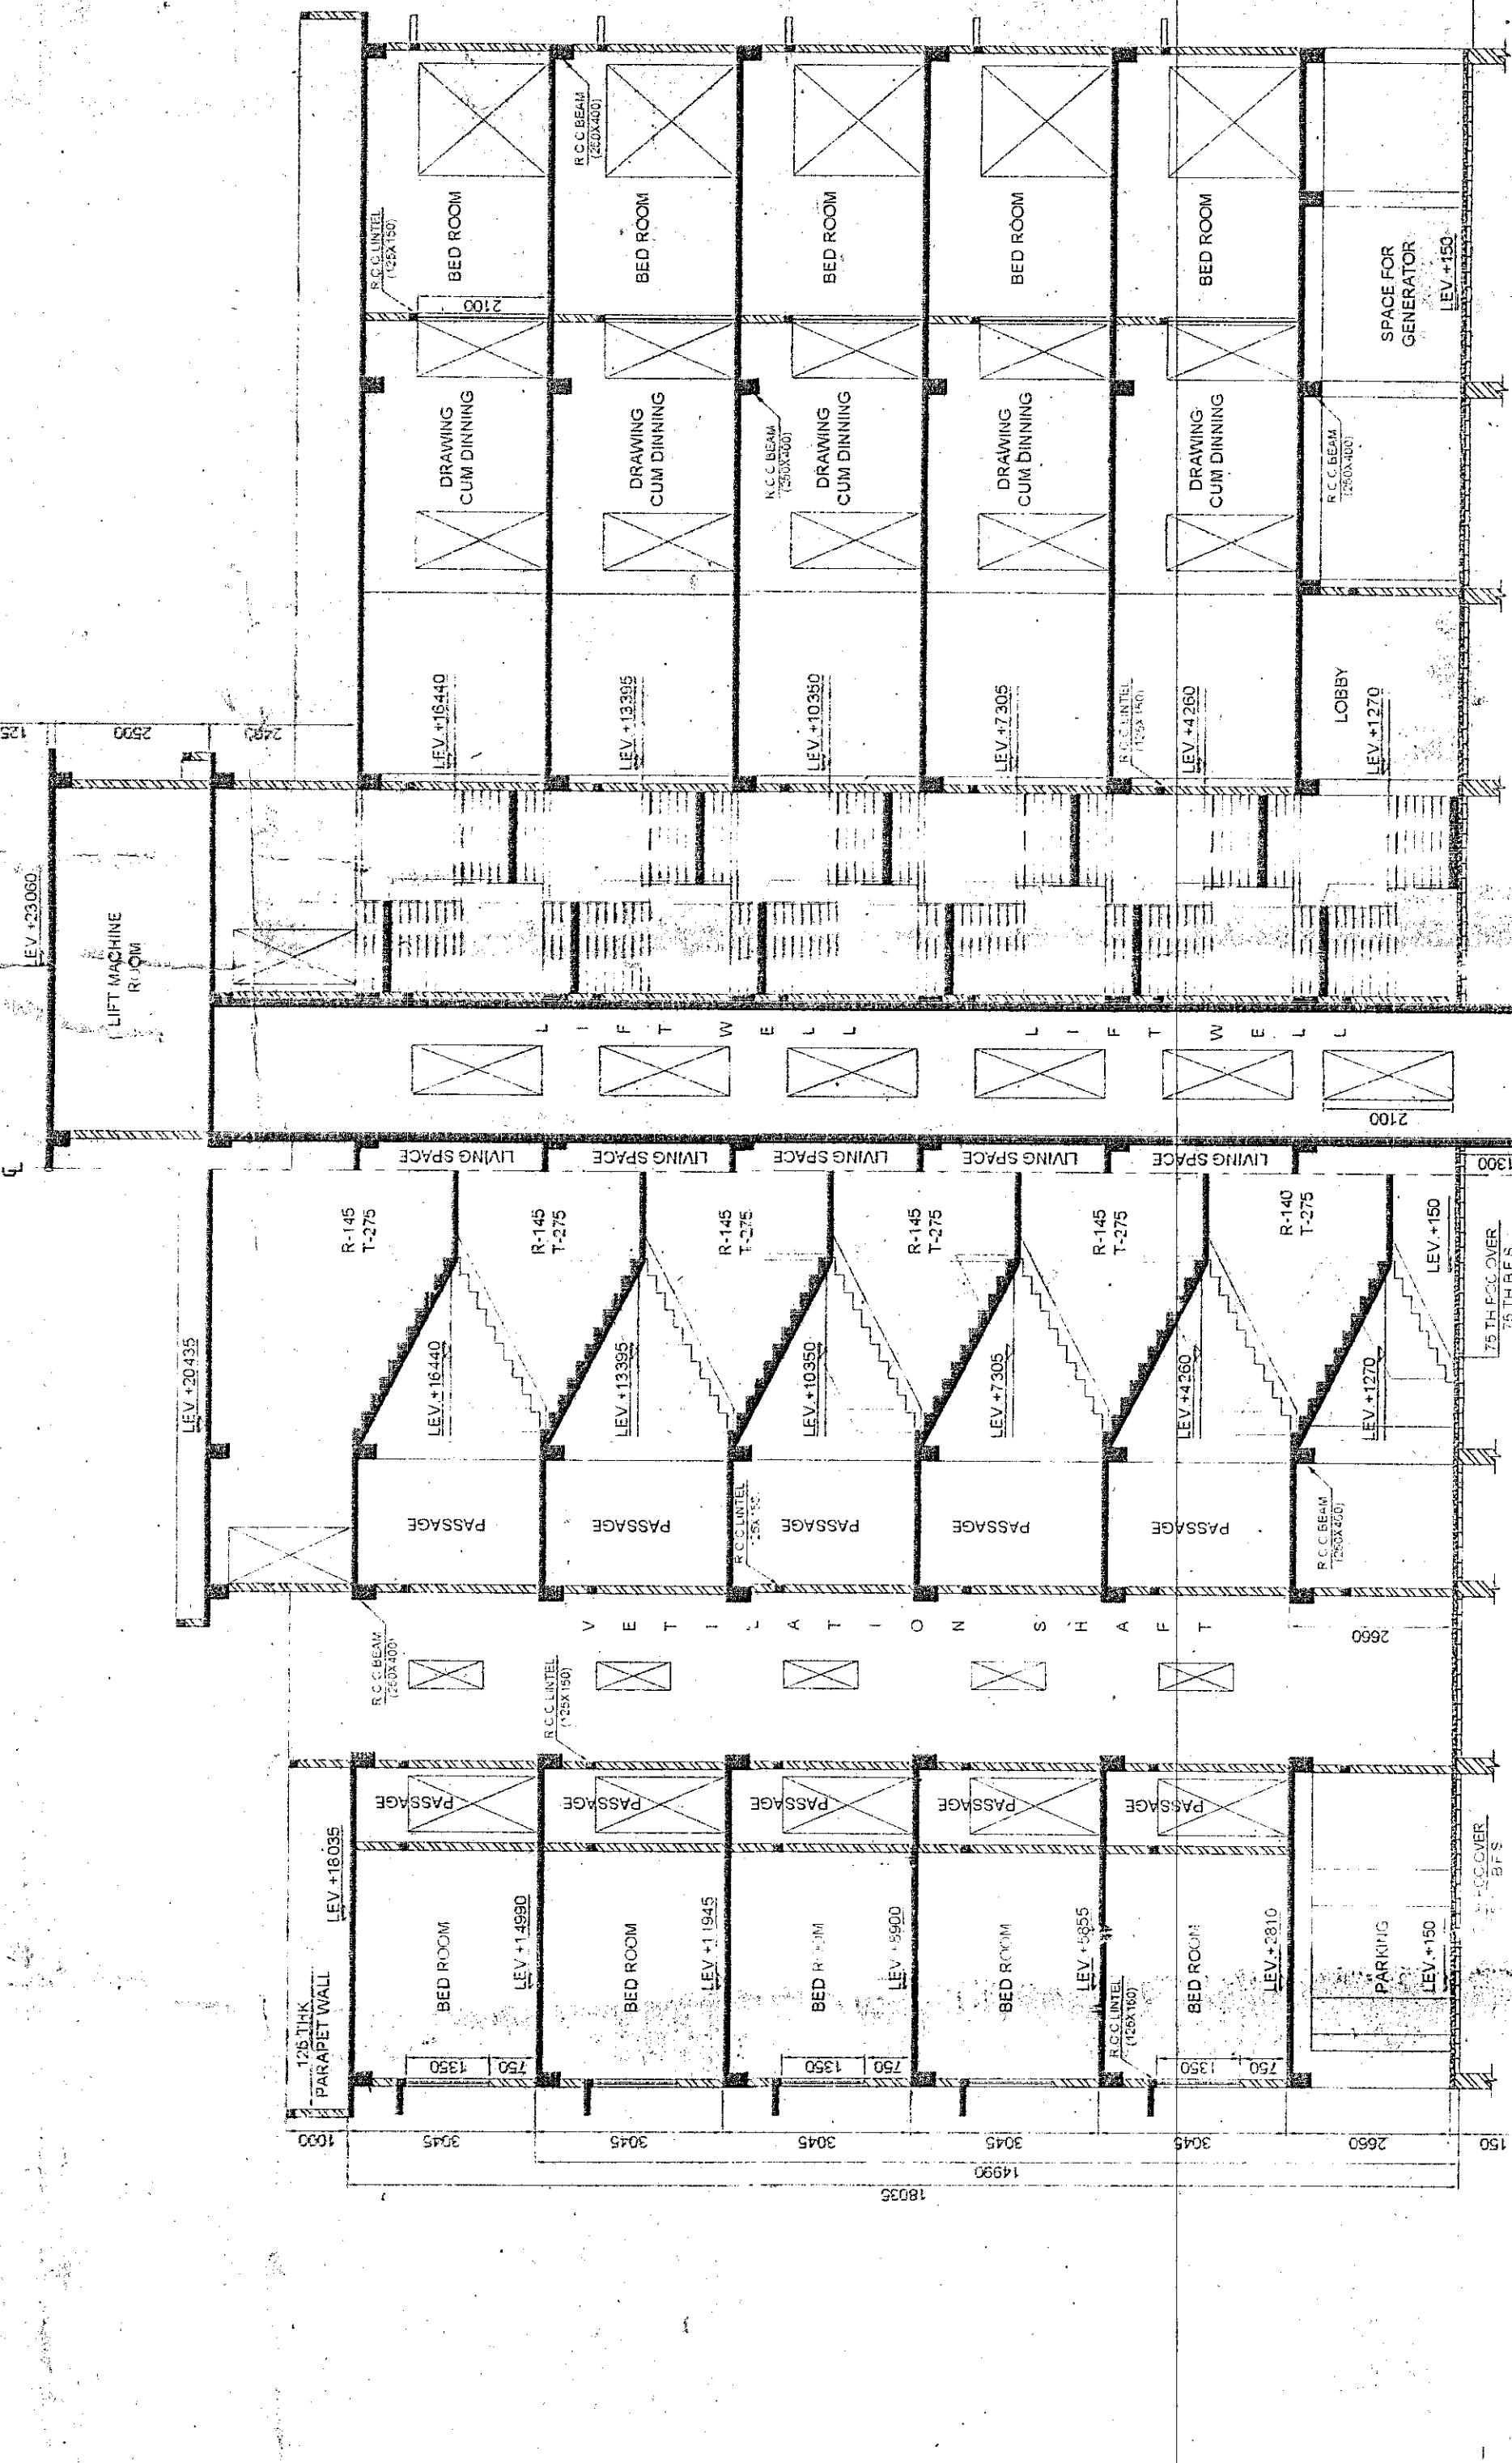

2ND FLOOR PLAN
BLOCK A
SCALE: 1/100



3RD, 4TH & 5TH FLOOR PLAN
BLOCK A
SCALE: 1/100

CONSULTANTS
GREEN HILLS CONSULTANTS
CONSULTING ENGINEERS
11F FLOOR NATIONAL COMMERCE HOUSE
SILIGURI - 734001

PROJECT
PROPOSED PARKING - 5 STORED RESIDENTIAL BUILDING
BLOCK - A

LAND SCHEDULE
MUNICIPALITY NO. 750 (B.S. 47201 R)
TSESE B.I.
71
BARAHAMANSINGH
BUDHGOR
TOLA NO. 91

OWNER
UNITY COMMERCE PVT. LTD.
PATNAGHATA, P.S. MATIGARA
Represented By Its Directors -
1. SRI HEMANT AGARWAL
2. SRI BIKINJ AGARWAL
S/O SRI JAGDISH PRASAD AGARWAL

DESIGNED BY
ANJAN ROY
DRAWN BY
PRABIN CHATTERJEE
CHECKED BY
ANJAN ROY

DESIGN TEAM
UNITE CONSULTANTS PVT. LTD.
101, 102, 103,1000

DECLARATION OF OWNERSHIP
I, the undersigned, hereby declare that the above mentioned building is my property and I have no objection in allowing the same to be used as a residential building for the purpose of the above mentioned project.

DECLARATION OF STRUCTURAL ENGINEER
I, the undersigned, hereby declare that the above mentioned building is structurally sound and safe for the purpose of the above mentioned project.

DECLARATION OF LBS
I, the undersigned, hereby declare that the above mentioned building is in compliance with the LBS norms and regulations.

SHEET NO.
2 OF 7

AREA CALCULATION OF BLOCK - A

USE DETAIL	SQ. M.	TOTAL
STAIRCASE LIFTS	141.18	141.18
COMMON SPACE	112.47	112.47
PLAT 1	81.69	81.69
PLAT 2	82.67	82.67
PLAT 3	82.67	82.67
PLAT 4	122.32	122.32
PLAT 5	81.69	81.69
PLAT 6	81.69	81.69
STAIRCASE LIFTS	141.18	141.18
COMMON SPACE	112.47	112.47
TOTAL AREA OF BLOCK - A (81.69 x 112.47) x 5 FLOORS BSN		10000.00

DOB SCHEDULE

NO.	DOB	NO.	DOB
1	10000000	1	10000000
2	10000000	2	10000000
3	10000000	3	10000000
4	10000000	4	10000000
5	10000000	5	10000000
6	10000000	6	10000000
7	10000000	7	10000000
8	10000000	8	10000000
9	10000000	9	10000000
10	10000000	10	10000000

ANJAN KUMAR ROY
BLOCK A
LBS A-18

ANJAN KUMAR ROY
BLOCK A
LBS A-18

