



FRONT ELEVATION
SCALE: 1:100




SECTION AT A A
SCALE: 1:100

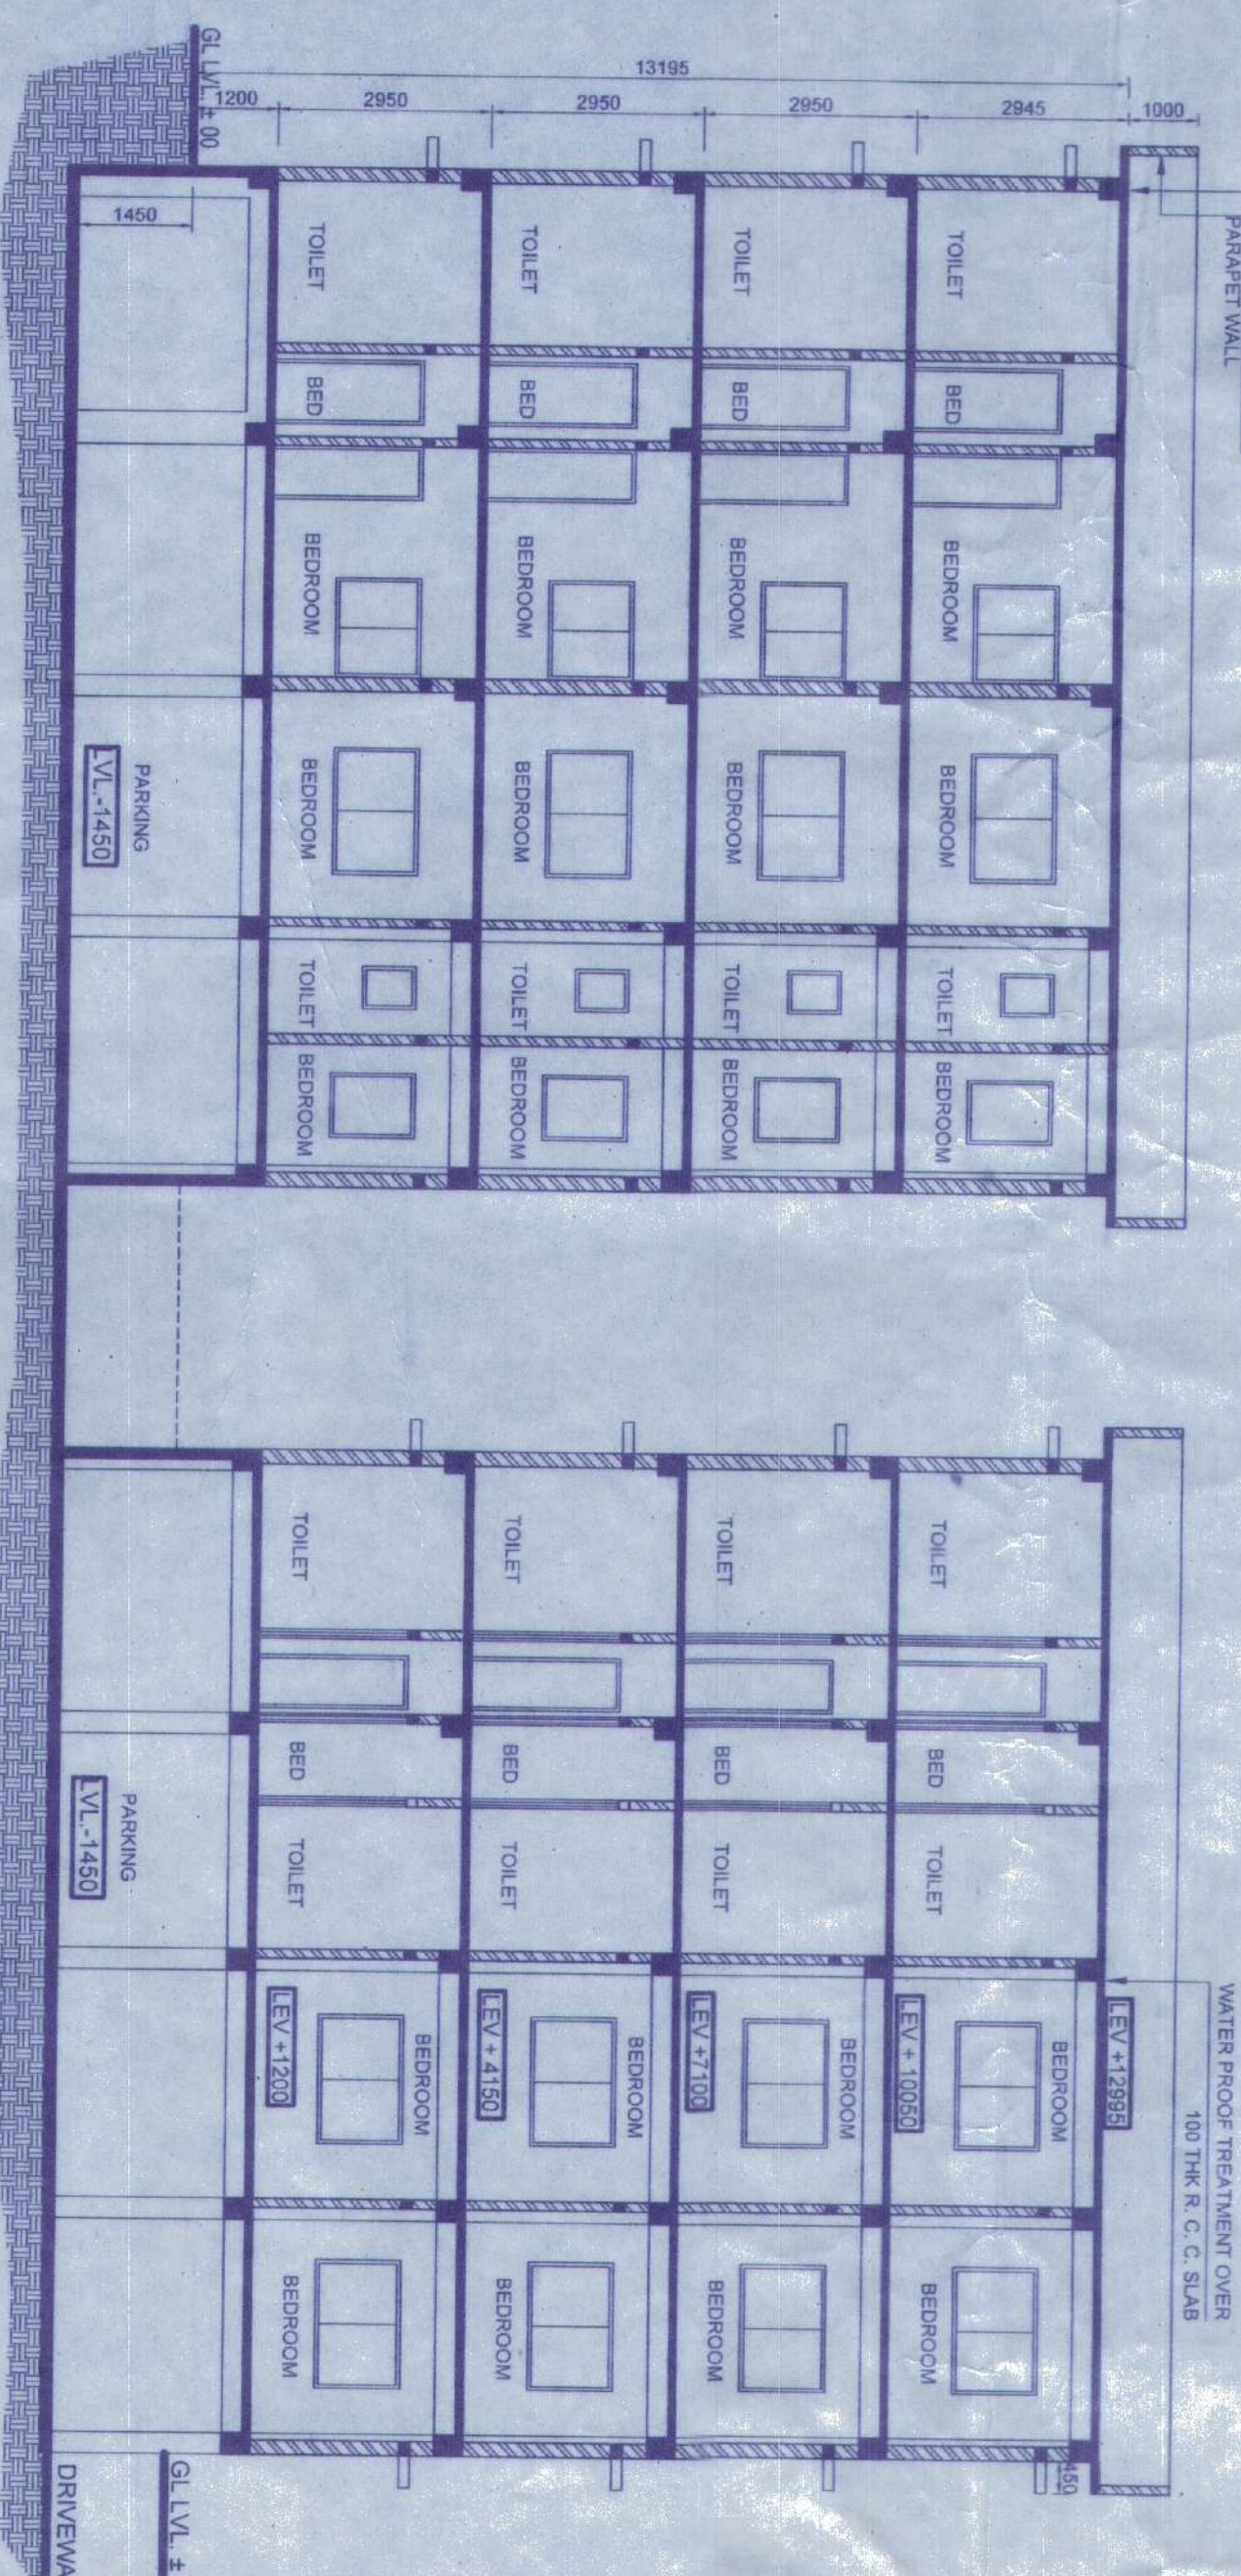


SECTION AT B B
SCALE: 1:100

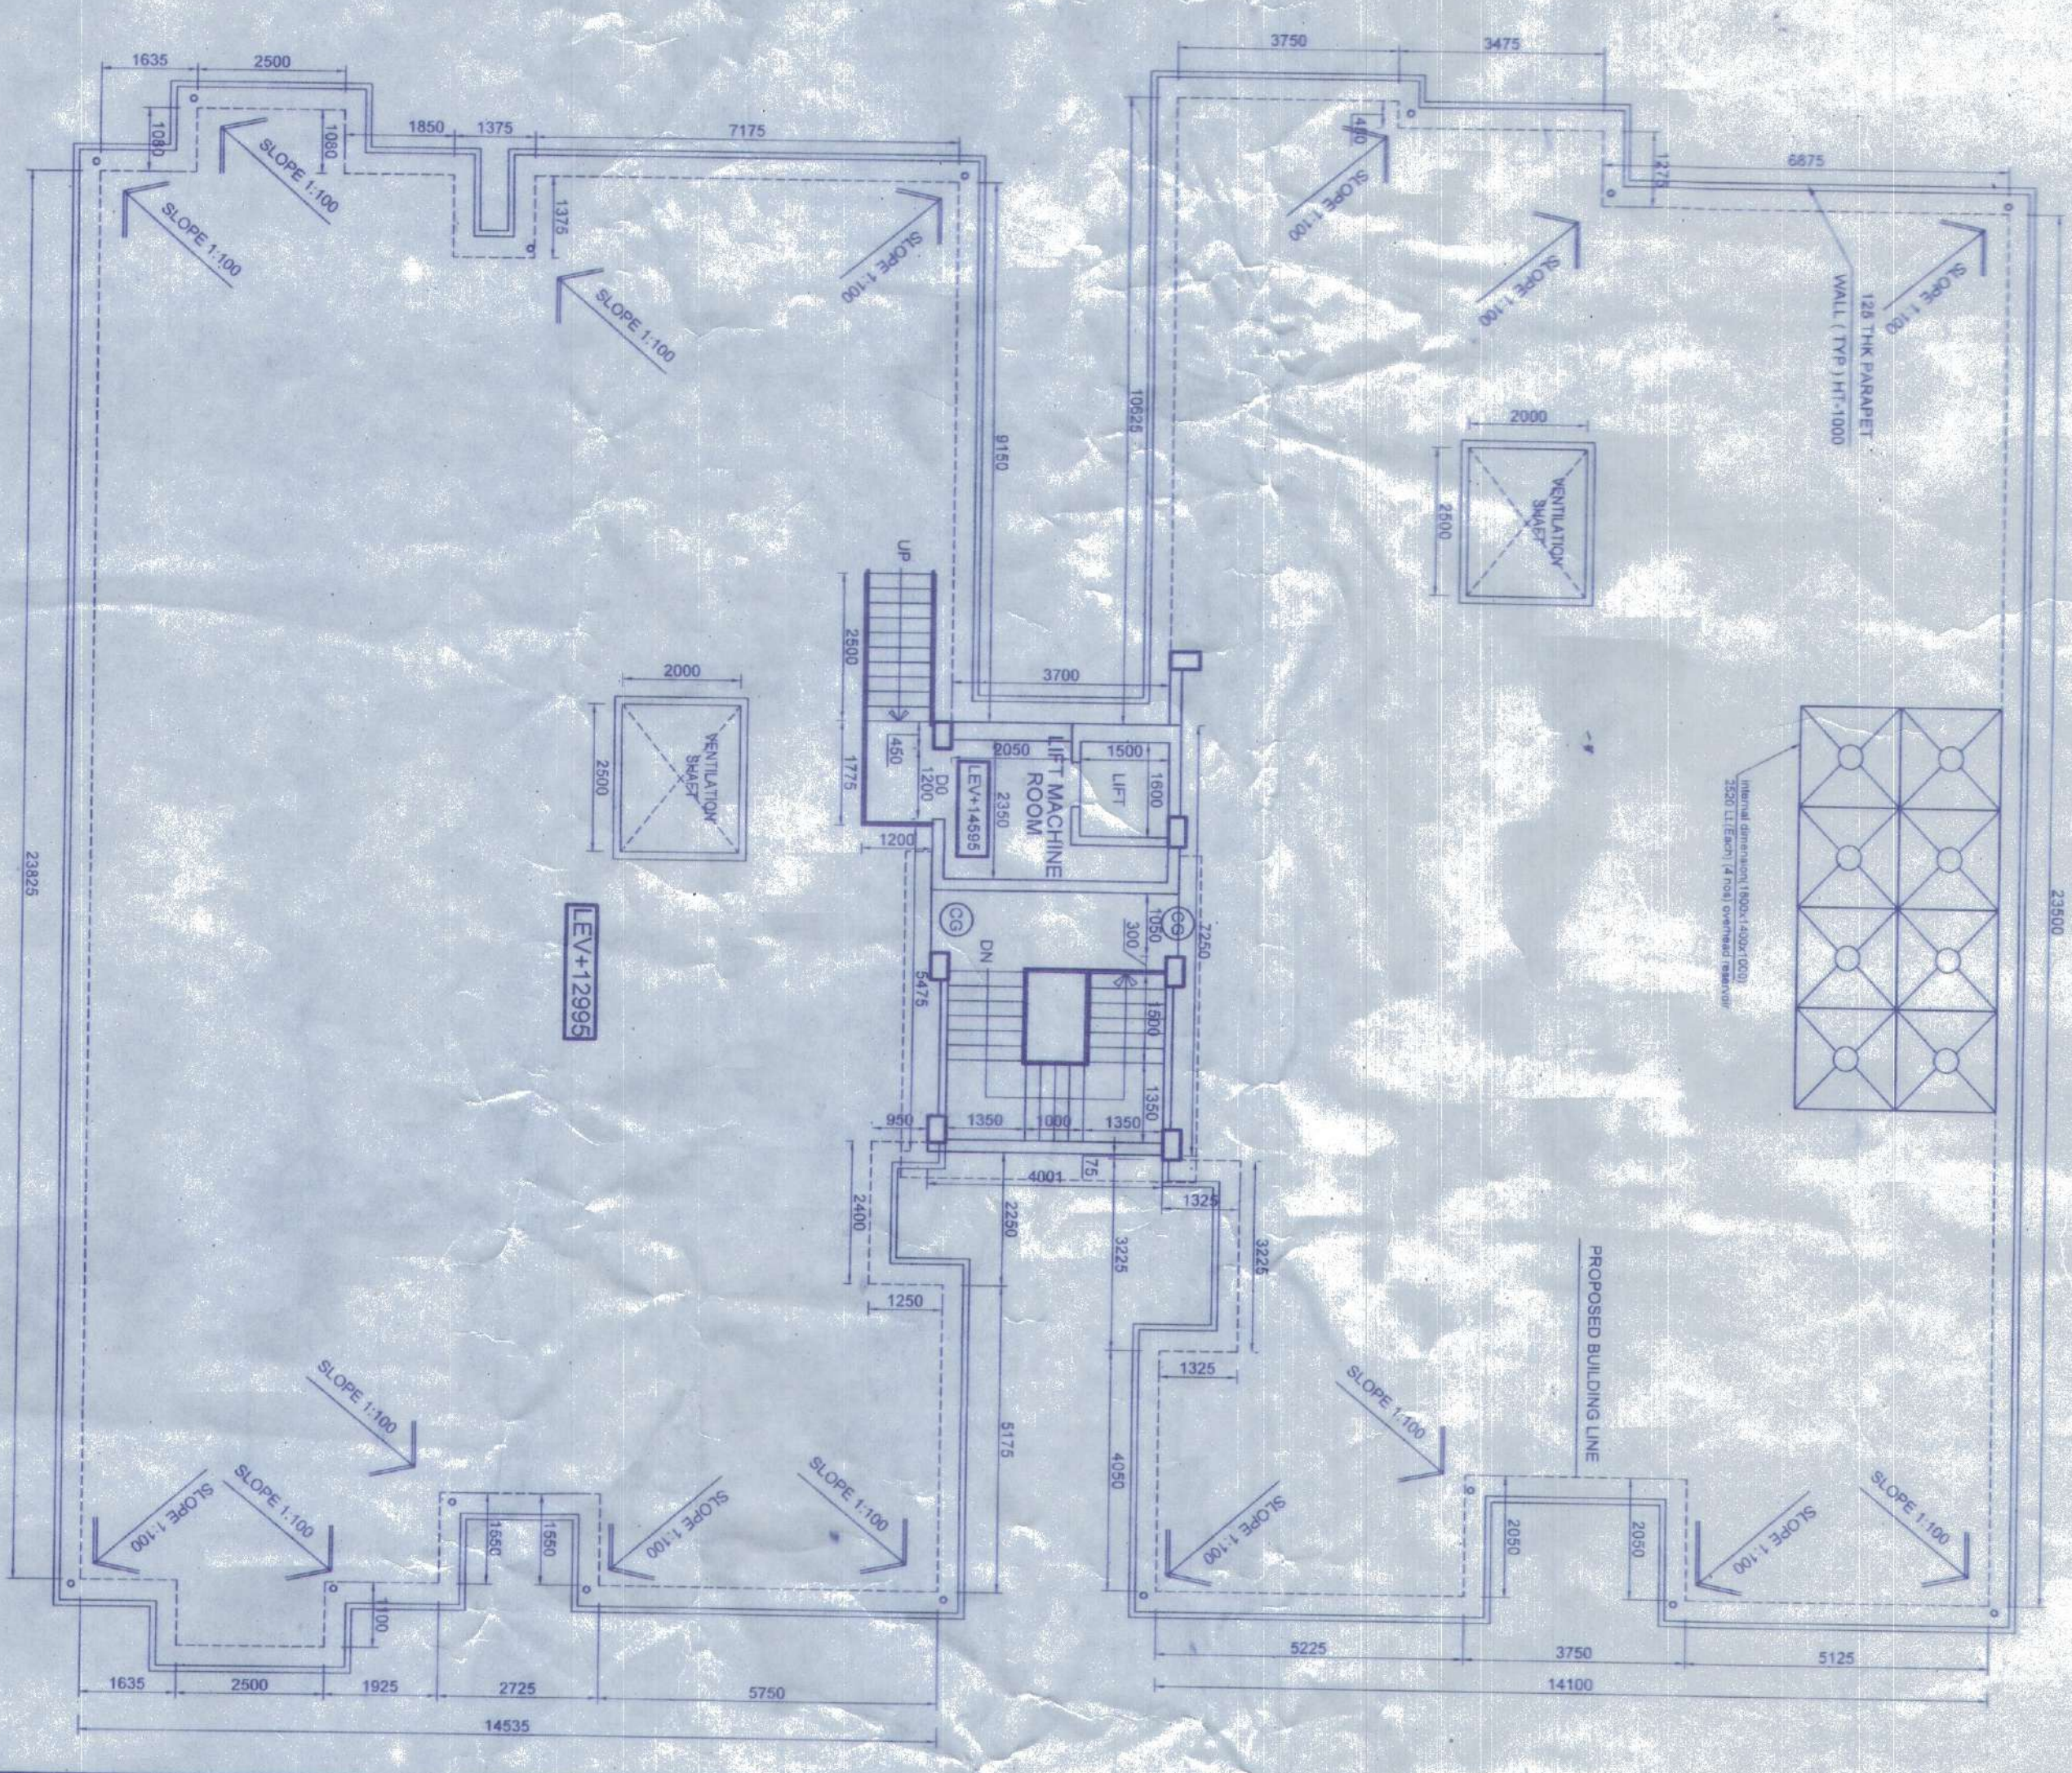


ROOF PLAN
SCALE: 1:100

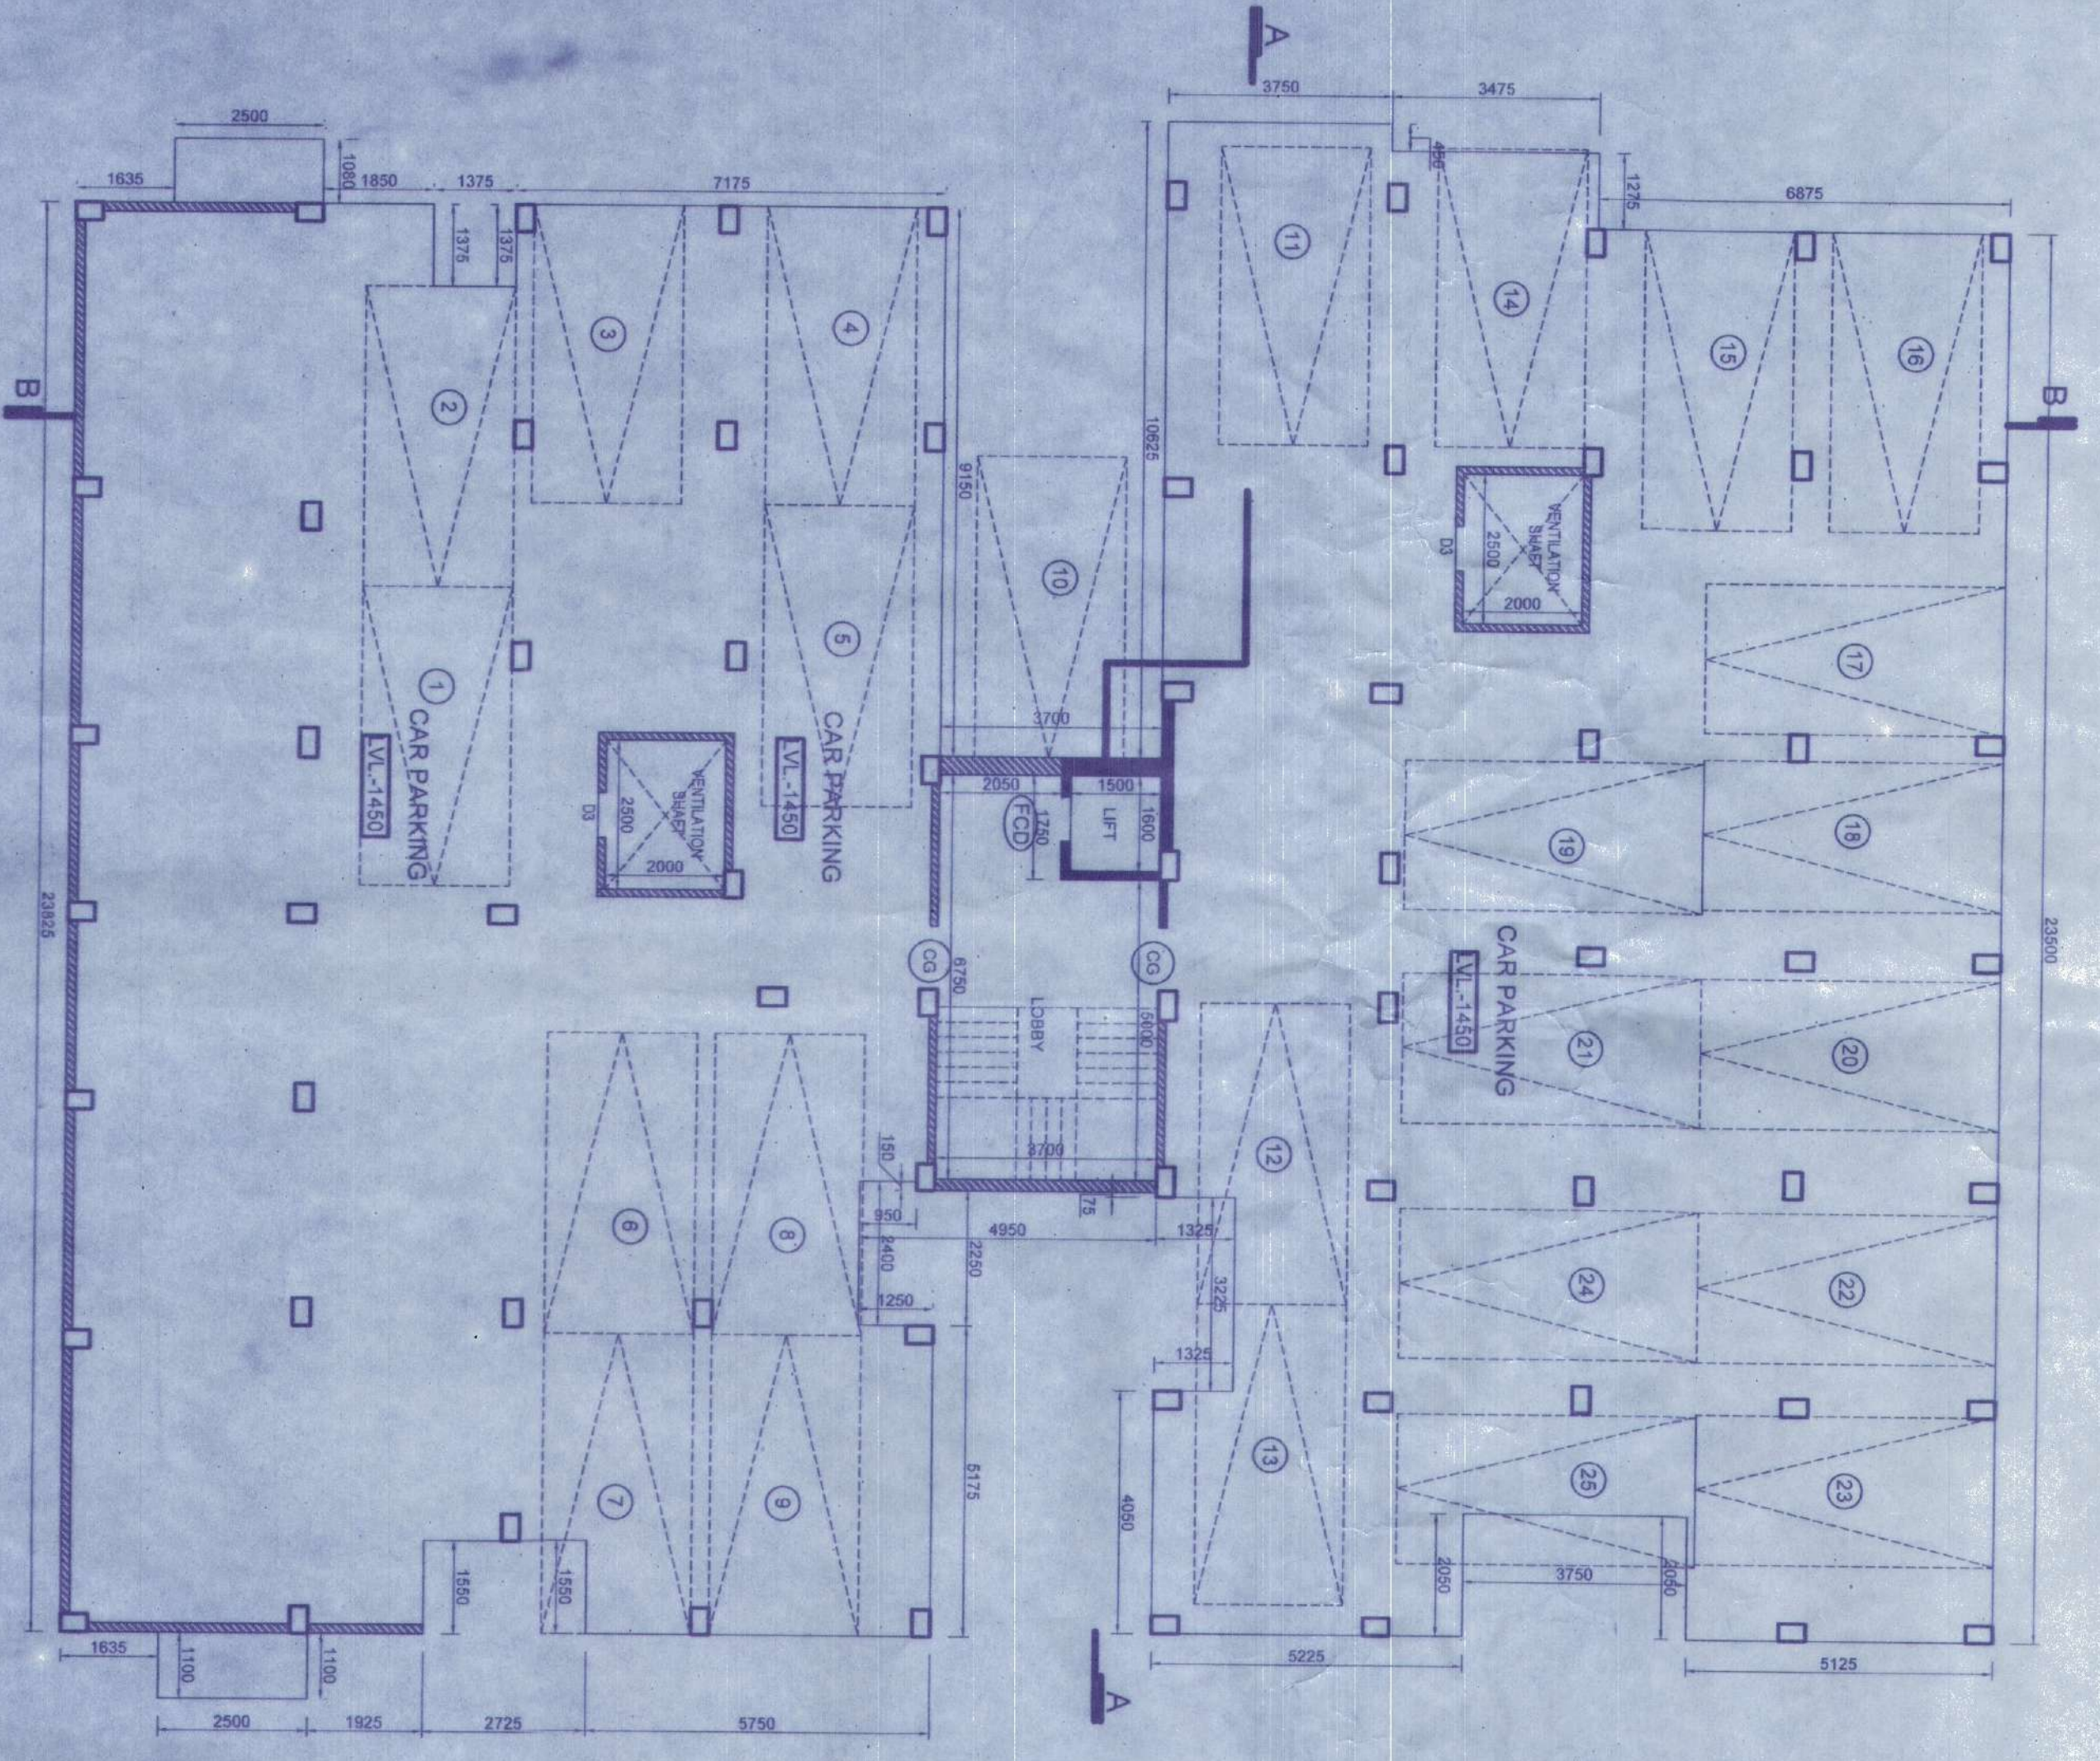

BASEMENT FLOOR PLAN (BLOCK B)
SCALE: 1:100

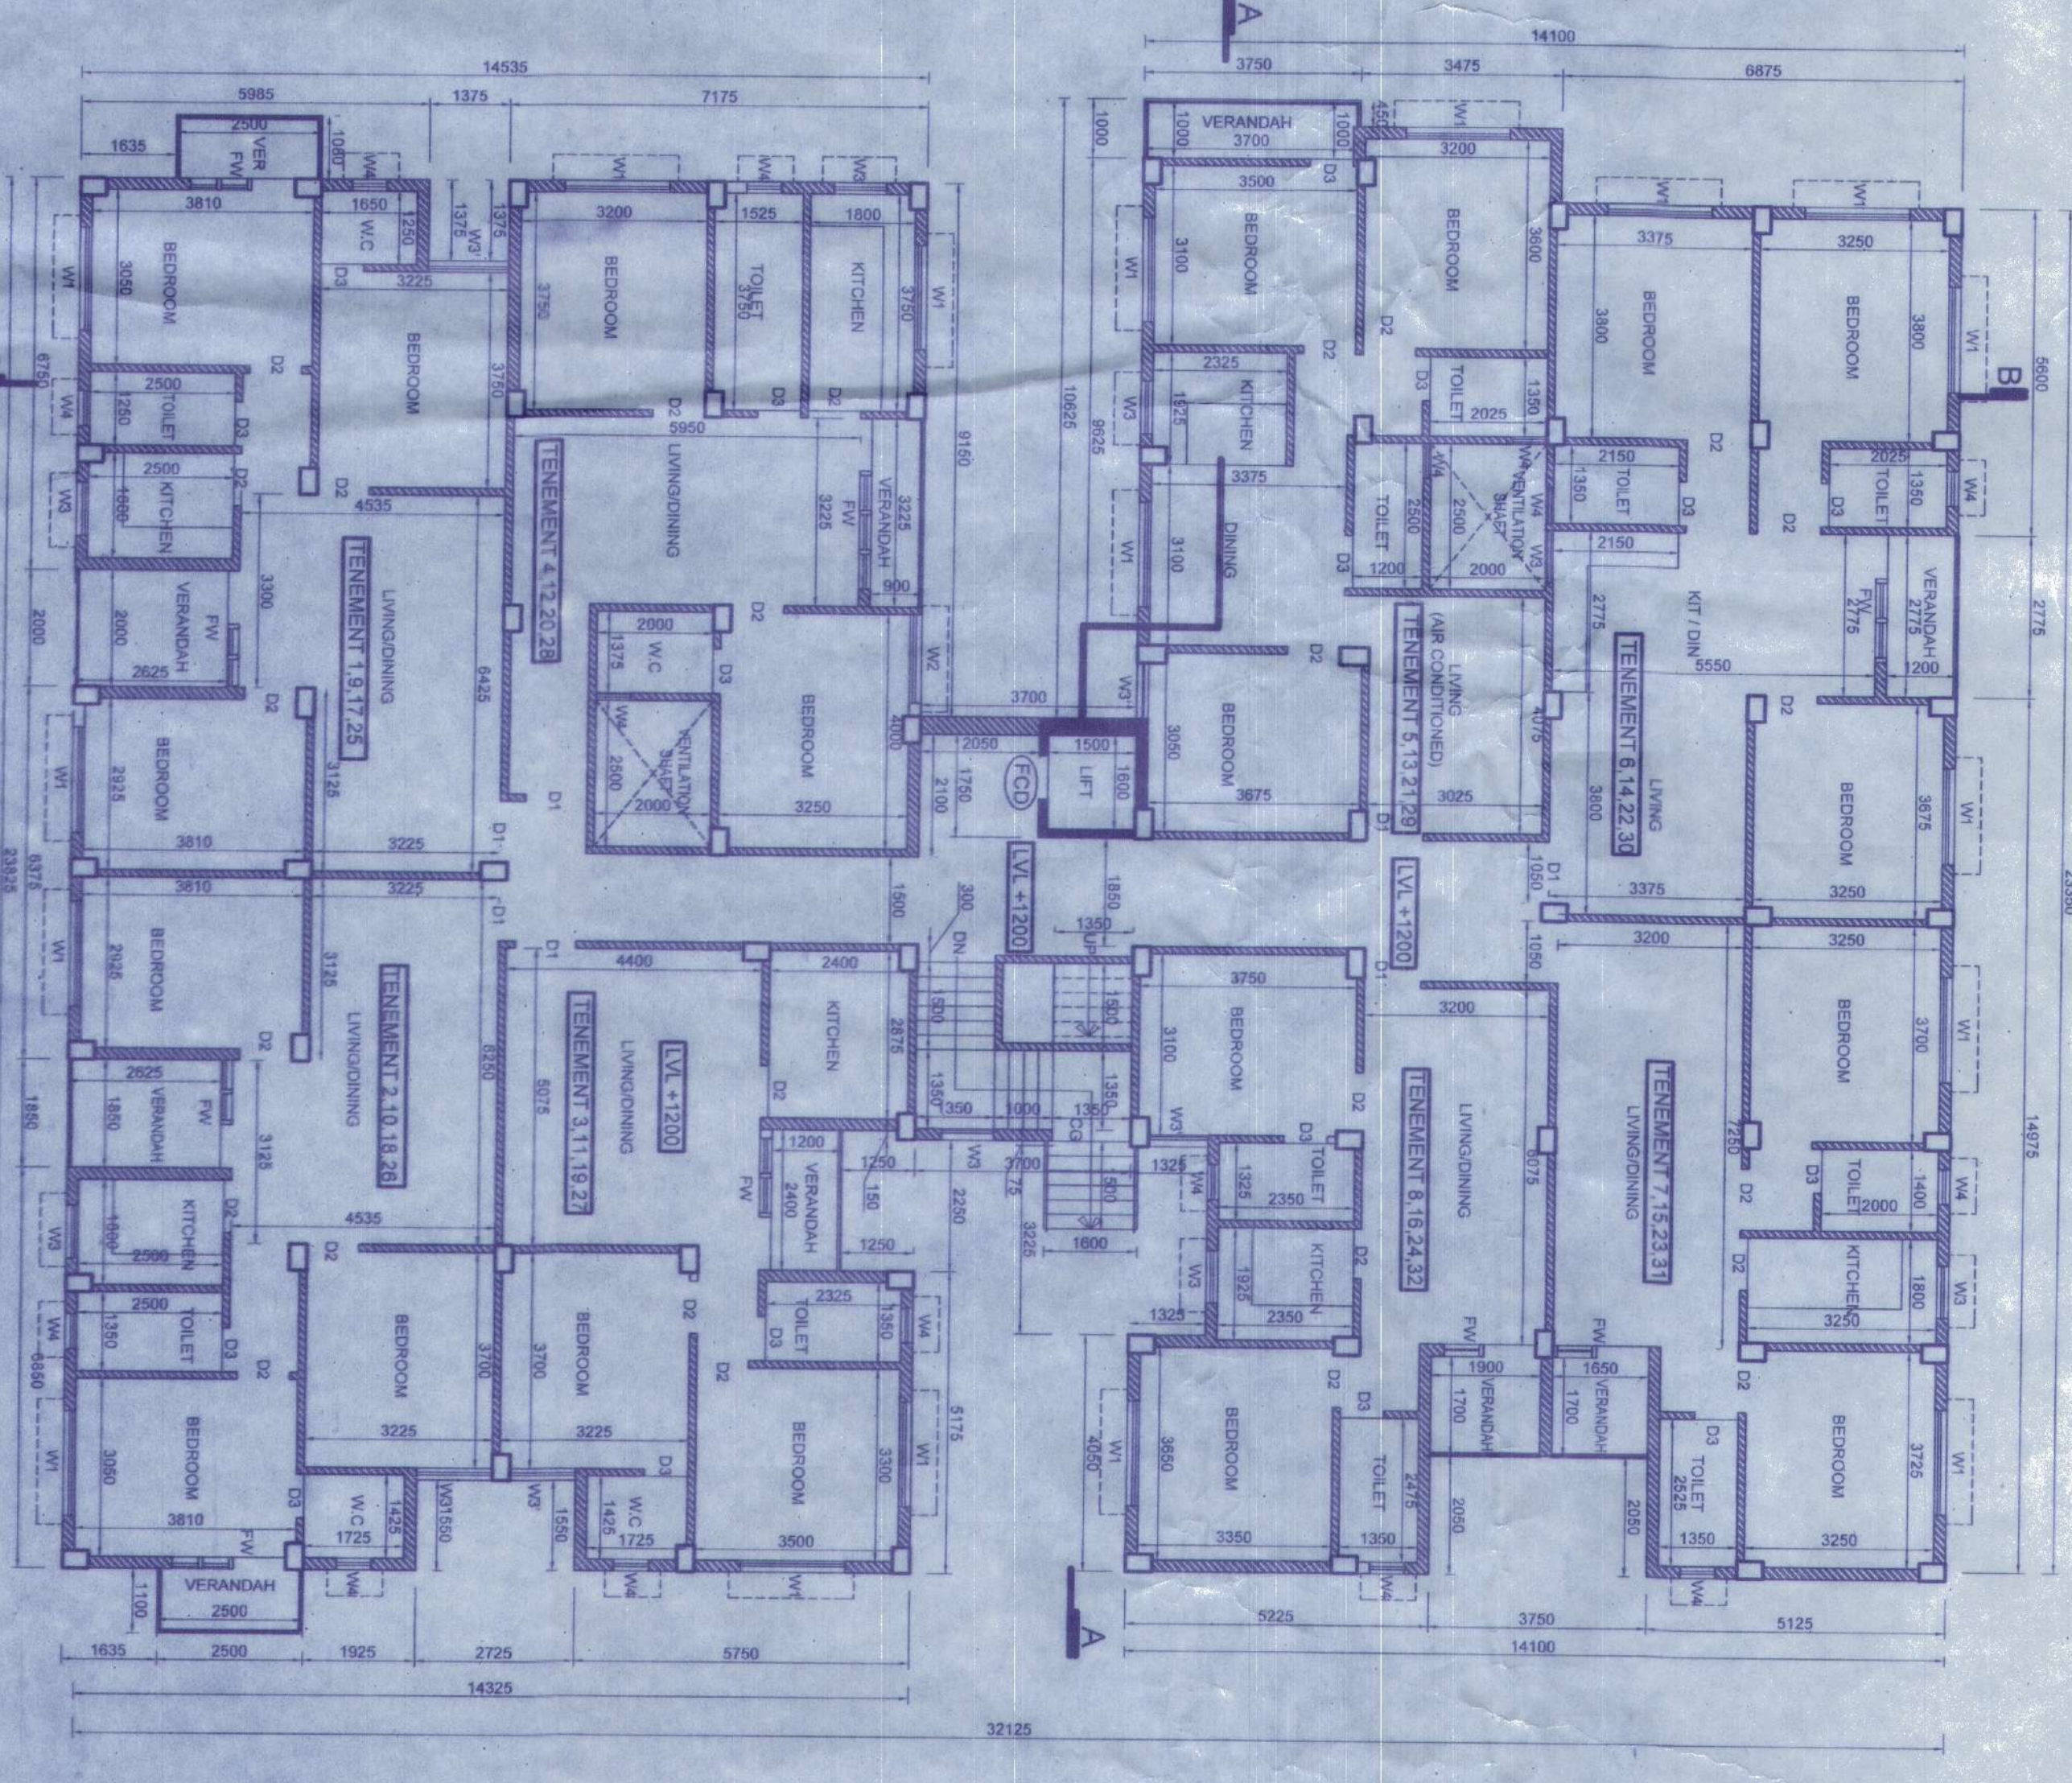

GROUND PLAN (BLOCK B)
SCALE: 1:100

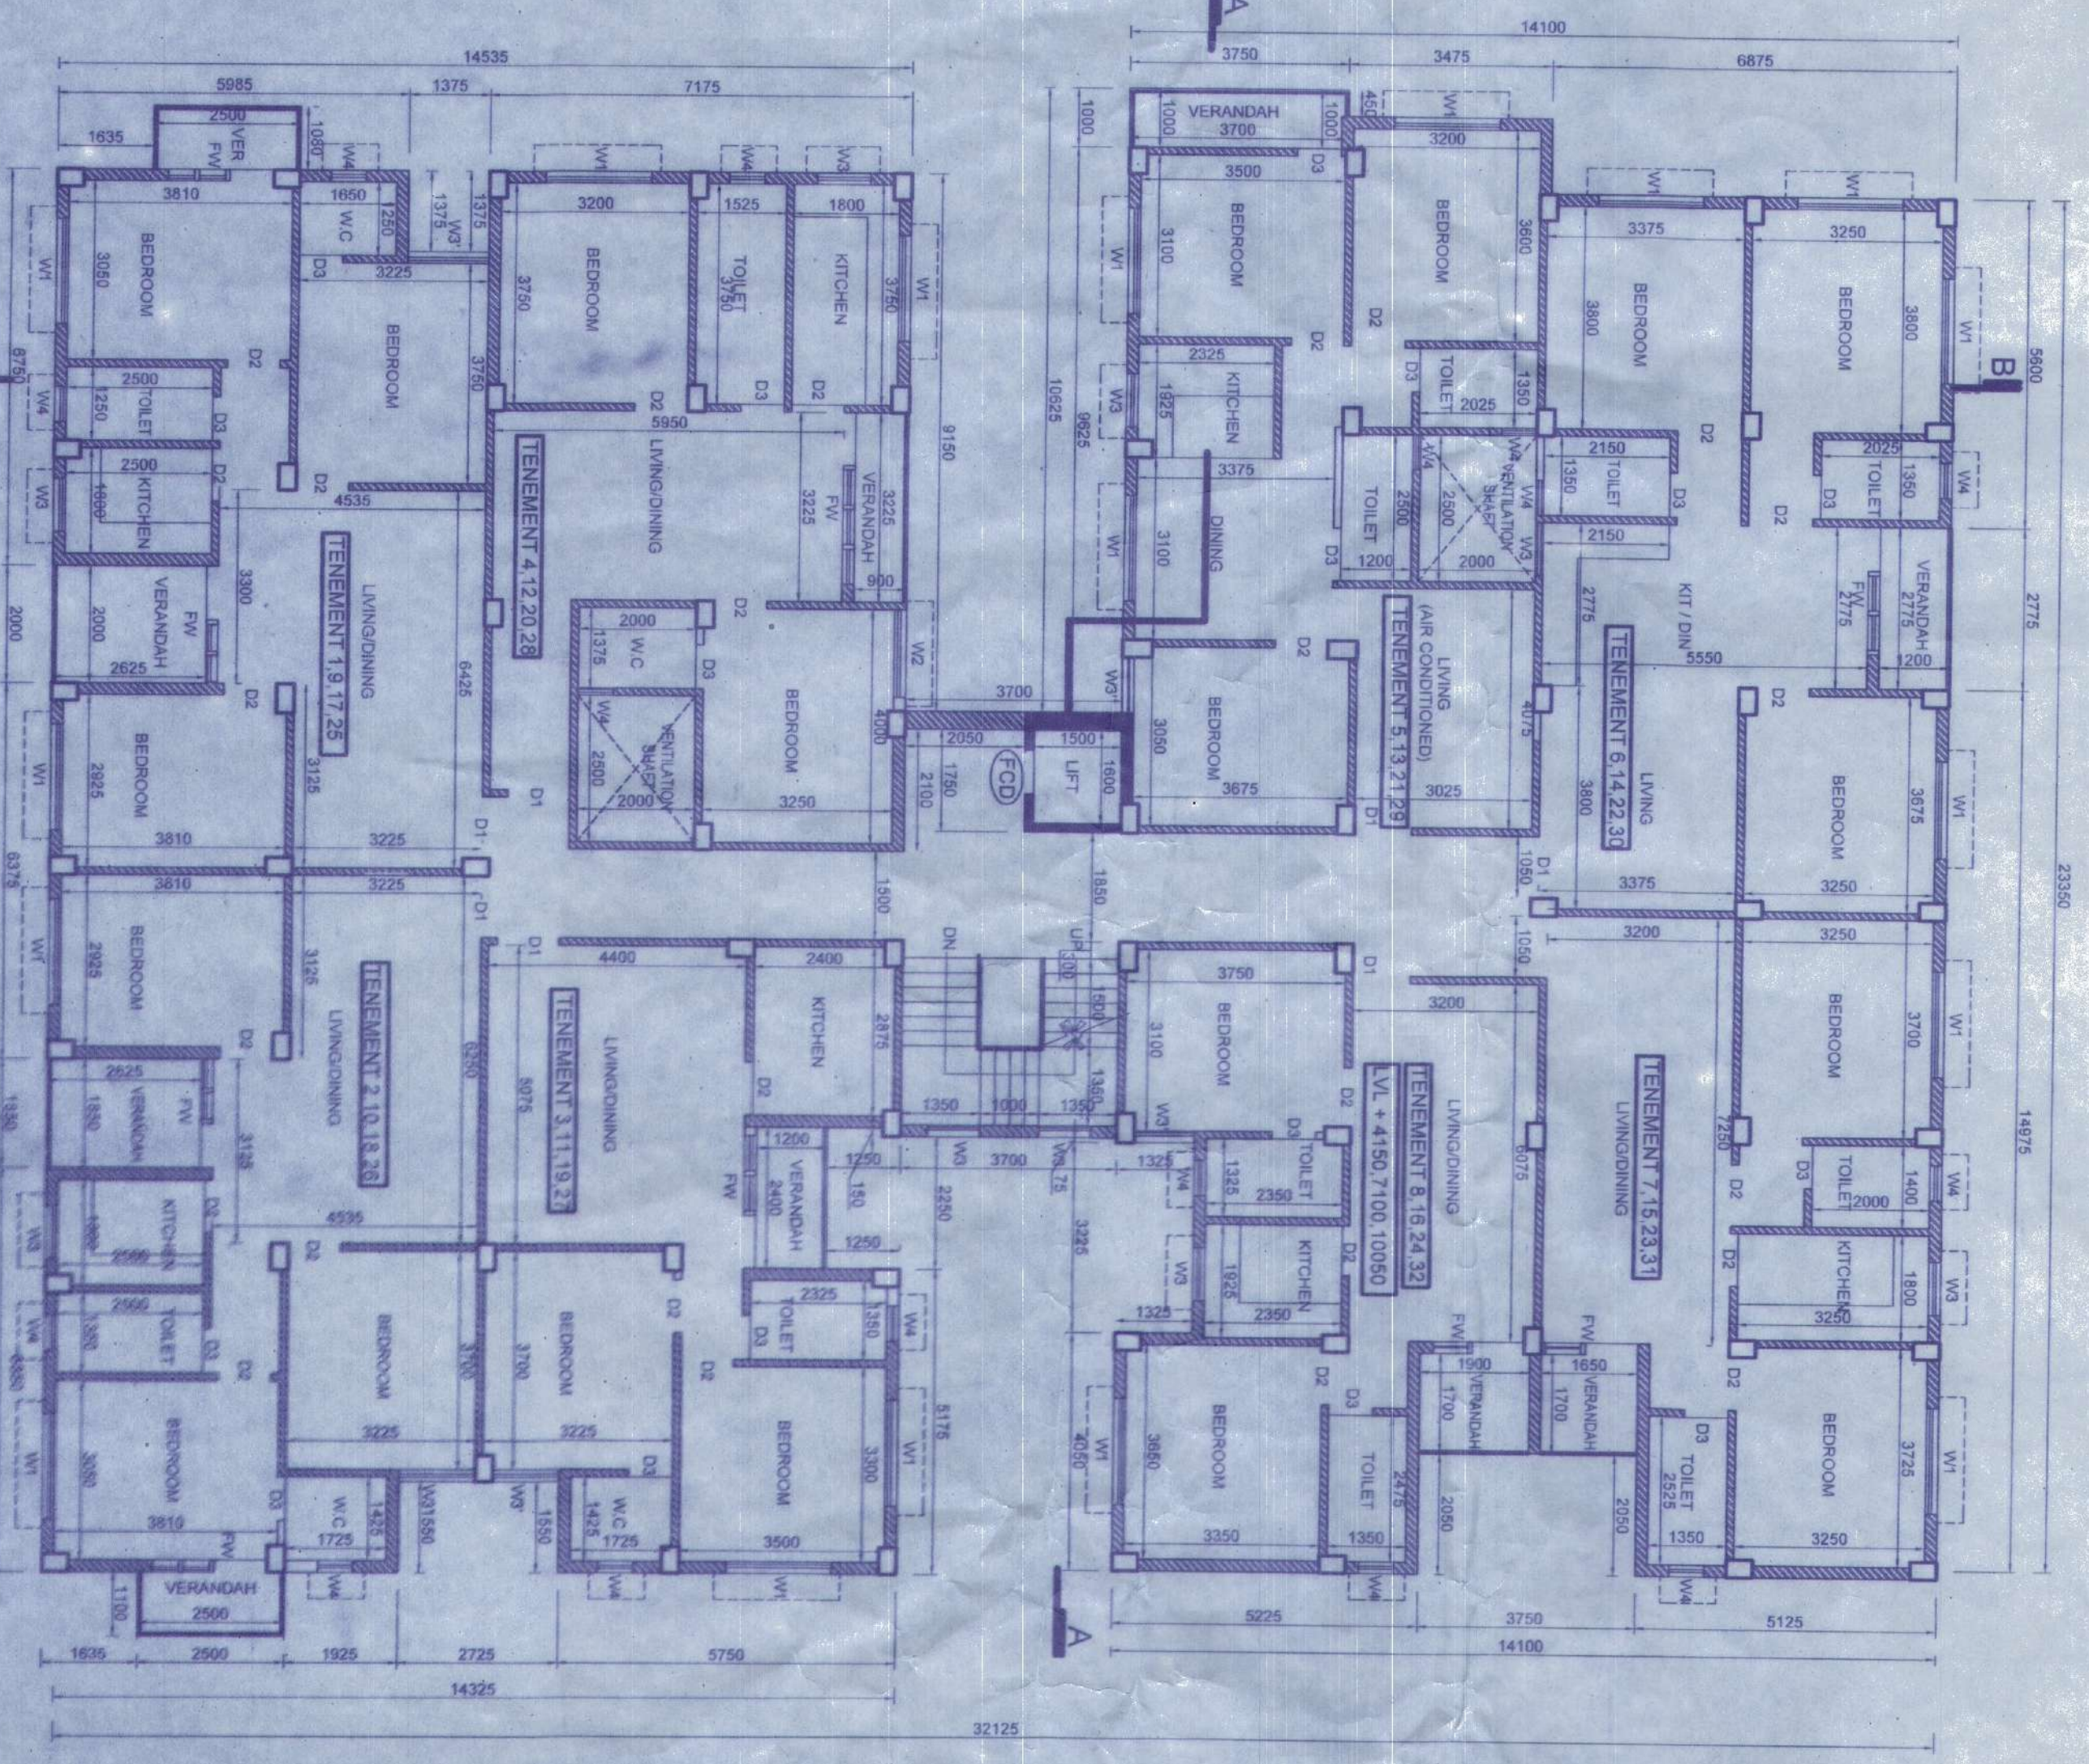

FIRST, SECOND & THIRD FLOOR PLAN (BLOCK B)
SCALE: 1:100

DECLARATION BY OWNER & ARCHITECT
I, the undersigned, being the duly authorized representative of the owner, do hereby certify that the above is a true and correct copy of the original drawings as submitted to the local authority for approval.

DECLARATION BY ARCHITECT
I, the undersigned, being the duly qualified and registered architect, do hereby certify that the above drawings are my original work and that I am not aware of any fraud or deception in connection therewith.

NOTES
1. All dimensions are in meters.
2. All materials to be used shall be of the best quality and shall conform to the specifications mentioned in the drawings.
3. The contractor shall be responsible for obtaining all necessary permits and approvals from the local authority.
4. The contractor shall be responsible for the safety of the construction site and for the safety of the workers.

PROFESSIONAL SECTIONS
BLOCK B
NO. OF FLOORS: 3
NO. OF ROOMS: 120
NO. OF TOILETS: 10
NO. OF PARKING SPACES: 15
NO. OF STAIRS: 4
NO. OF LIFTS: 2
NO. OF ELEVATORS: 2
NO. OF STORES: 2
NO. OF OFFICES: 2
NO. OF RESTROOMS: 2
NO. OF BREAK ROOMS: 2
NO. OF STORAGE ROOMS: 2
NO. OF MECHANICAL ROOMS: 2
NO. OF ELECTRICAL ROOMS: 2
NO. OF WATER TREATMENT PLANTS: 2
NO. OF WASTE TREATMENT PLANTS: 2
NO. OF LANDSCAPING: 2
NO. OF FURNITURE: 2
NO. OF LIGHTING: 2
NO. OF SOUNDING: 2
NO. OF SECURITY: 2
NO. OF ACCESSIBILITY: 2
NO. OF ENVIRONMENTAL: 2
NO. OF HISTORICAL: 2
NO. OF CULTURAL: 2
NO. OF SOCIAL: 2
NO. OF ECONOMIC: 2
NO. OF POLITICAL: 2
NO. OF LEGAL: 2
NO. OF ETHICAL: 2
NO. OF MORAL: 2
NO. OF RELIGIOUS: 2
NO. OF PHILOSOPHICAL: 2
NO. OF SCIENTIFIC: 2
NO. OF ARTS: 2
NO. OF LITERATURE: 2
NO. OF MUSIC: 2
NO. OF THEATRE: 2
NO. OF FILM: 2
NO. OF TELEVISION: 2
NO. OF RADIO: 2
NO. OF JOURNALISM: 2
NO. OF PUBLISHING: 2
NO. OF EDUCATION: 2
NO. OF RESEARCH: 2
NO. OF DEVELOPMENT: 2
NO. OF INNOVATION: 2
NO. OF ENTREPRENEURSHIP: 2
NO. OF LEADERSHIP: 2
NO. OF MANAGEMENT: 2
NO. OF BUSINESS: 2
NO. OF INDUSTRY: 2
NO. OF AGRICULTURE: 2
NO. OF FISHERY: 2
NO. OF MINING: 2
NO. OF ENERGY: 2
NO. OF TRANSPORTATION: 2
NO. OF INFRASTRUCTURE: 2
NO. OF CONSTRUCTION: 2
NO. OF ARCHITECTURE: 2
NO. OF ENGINEERING: 2
NO. OF DESIGN: 2
NO. OF CREATIVITY: 2
NO. OF IMAGINATION: 2
NO. OF INSPIRATION: 2
NO. OF MOTIVATION: 2
NO. OF PERSEVERANCE: 2
NO. OF RESILIENCE: 2
NO. OF COURAGE: 2
NO. OF DETERMINATION: 2
NO. OF COMMITMENT: 2
NO. OF INTEGRITY: 2
NO. OF HONESTY: 2
NO. OF FAITHFULNESS: 2
NO. OF LOYALTY: 2
NO. OF DISCRETION: 2
NO. OF JUDGMENT: 2
NO. OF WISDOM: 2
NO. OF KNOWLEDGE: 2
NO. OF SKILL: 2
NO. OF ABILITY: 2
NO. OF CAPABILITY: 2
NO. OF POTENTIAL: 2
NO. OF OPPORTUNITY: 2
NO. OF CHALLENGE: 2
NO. OF GROWTH: 2
NO. OF DEVELOPMENT: 2
NO. OF PROGRESS: 2
NO. OF SUCCESS: 2
NO. OF ACHIEVEMENT: 2
NO. OF ACCOMPLISHMENT: 2
NO. OF CONTRIBUTION: 2
NO. OF IMPACT: 2
NO. OF LEGACY: 2
NO. OF INHERITANCE: 2
NO. OF HERITAGE: 2
NO. OF TRADITION: 2
NO. OF CULTURE: 2
NO. OF CIVILIZATION: 2
NO. OF SOCIETY: 2
NO. OF COMMUNITY: 2
NO. OF NATION: 2
NO. OF WORLD: 2
NO. OF UNIVERSE: 2
NO. OF GOD: 2
NO. OF HEAVEN: 2
NO. OF EARTH: 2
NO. OF WATER: 2
NO. OF FIRE: 2
NO. OF AIR: 2
NO. OF EARTH: 2
NO. OF WATER: 2
NO. OF FIRE: 2
NO. OF AIR: 2

PROJECT INFORMATION
PROJECT NAME: BLOCK B
PROJECT LOCATION: [Address]
PROJECT DATE: [Date]
PROJECT STATUS: [Status]
PROJECT CONTACT: [Contact Information]

OWNER INFORMATION
OWNER NAME: [Name]
OWNER ADDRESS: [Address]
OWNER PHONE: [Phone]
OWNER EMAIL: [Email]

ARCHITECT INFORMATION
ARCHITECT NAME: [Name]
ARCHITECT ADDRESS: [Address]
ARCHITECT PHONE: [Phone]
ARCHITECT EMAIL: [Email]

ENGINEER INFORMATION
ENGINEER NAME: [Name]
ENGINEER ADDRESS: [Address]
ENGINEER PHONE: [Phone]
ENGINEER EMAIL: [Email]