

SITE PLAN COMPRISING A PORTION IN R.S. DAG NO. 165, APPERTAINING TO
R.S. KHATIAN NO. 2060, MOUZA - SARSUNA, J.L. NO. 17, R.S. NO. - 486,
TOUZI NO. - 63 & 64, P.S. - SARSUNA, DIST. 24 PARAGANAS SOUTH.
UNDER- K.M.C.(S.S.UNIT) WARD NO. 127.


AREA OF LAND- 05K.-00CH.-00 SFT. (MORE OR LESS)

PROPERTY MARKED IS SHOWN IN RED BORDER

NAME OF OWNER : M/S. RAGHUVAR DEVELOPERS PVT. LTD.

SCALE : 1" = 55'-0"

N

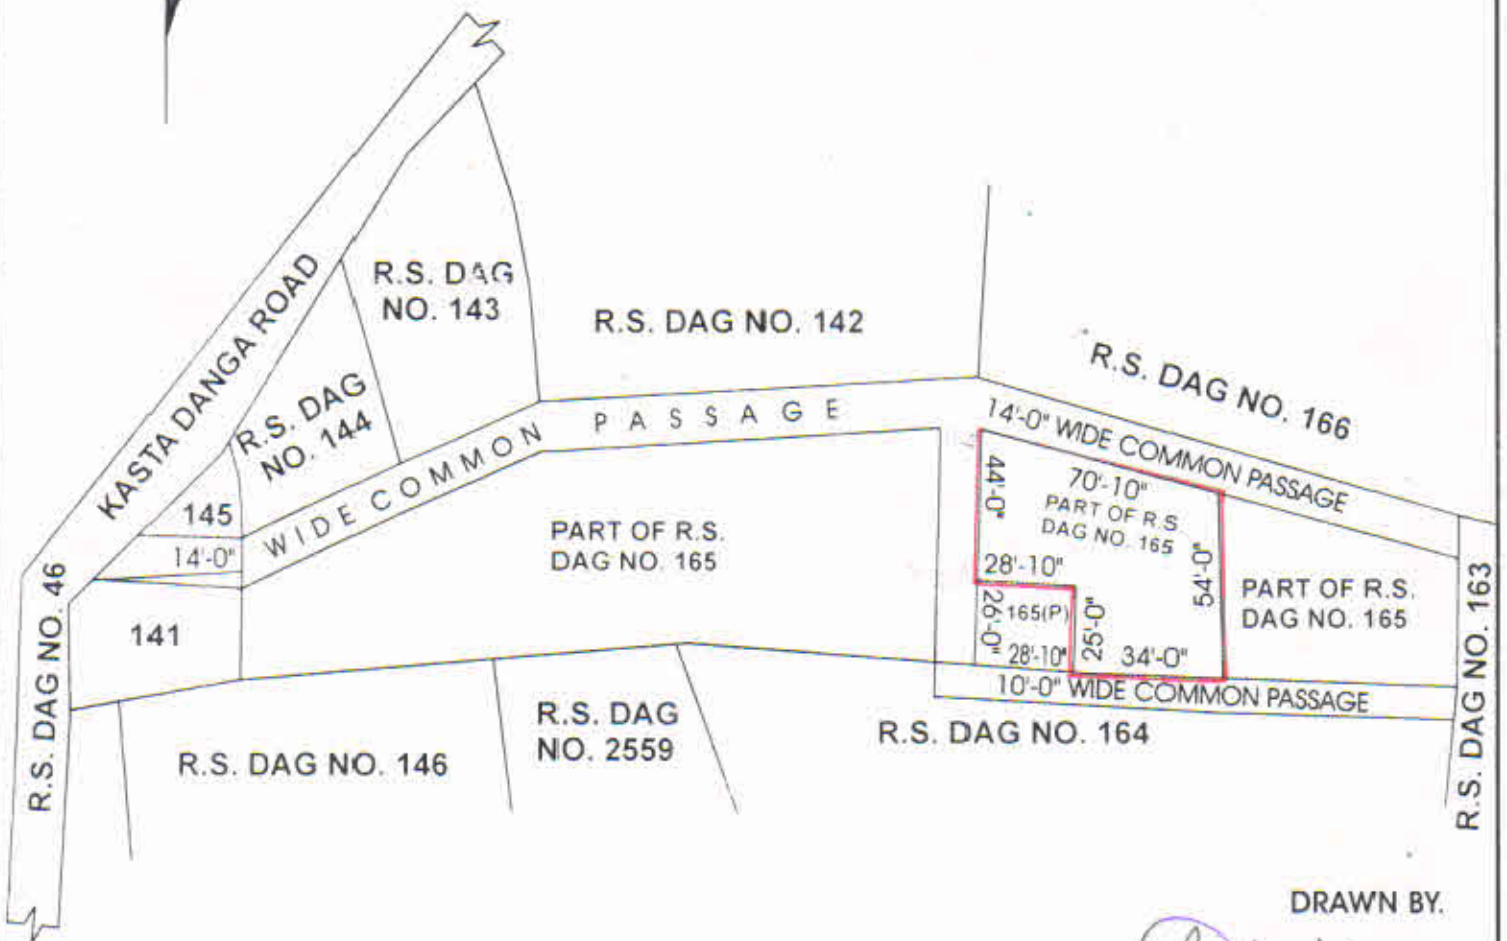

DRAWN BY.

P. Dhenki
7.29/5/13

Regd. No. 0124/2001
PANCHU GOPAL DHENKI
142F, Bhuban Mohan Roy Rd.,
Kolkata-700 008