

GIFT PLAN :-
SCALE 1"=33' 30"

MOUZA :- BANKURA, J.L. NO:- 211,
PLOT NO C.S :- 20, R.S :- 20/8219,
L.R. :- 312, P.S. + DIST :- BANKURA.

GIFT PORTION SHOWN THUS :- **RED**


L-28 24234
N-87, 06257,

AREA :-

GIFT AREA :- 3659.00 SQFT.
OR 0.0840 ACRE.
OR 5 KATHA 1 CHATTAK 14 SQFT.

SITE PLAN :-

MOUZA- BANKURA, J.L. NO- 211
P.S & DIST- BANKURA

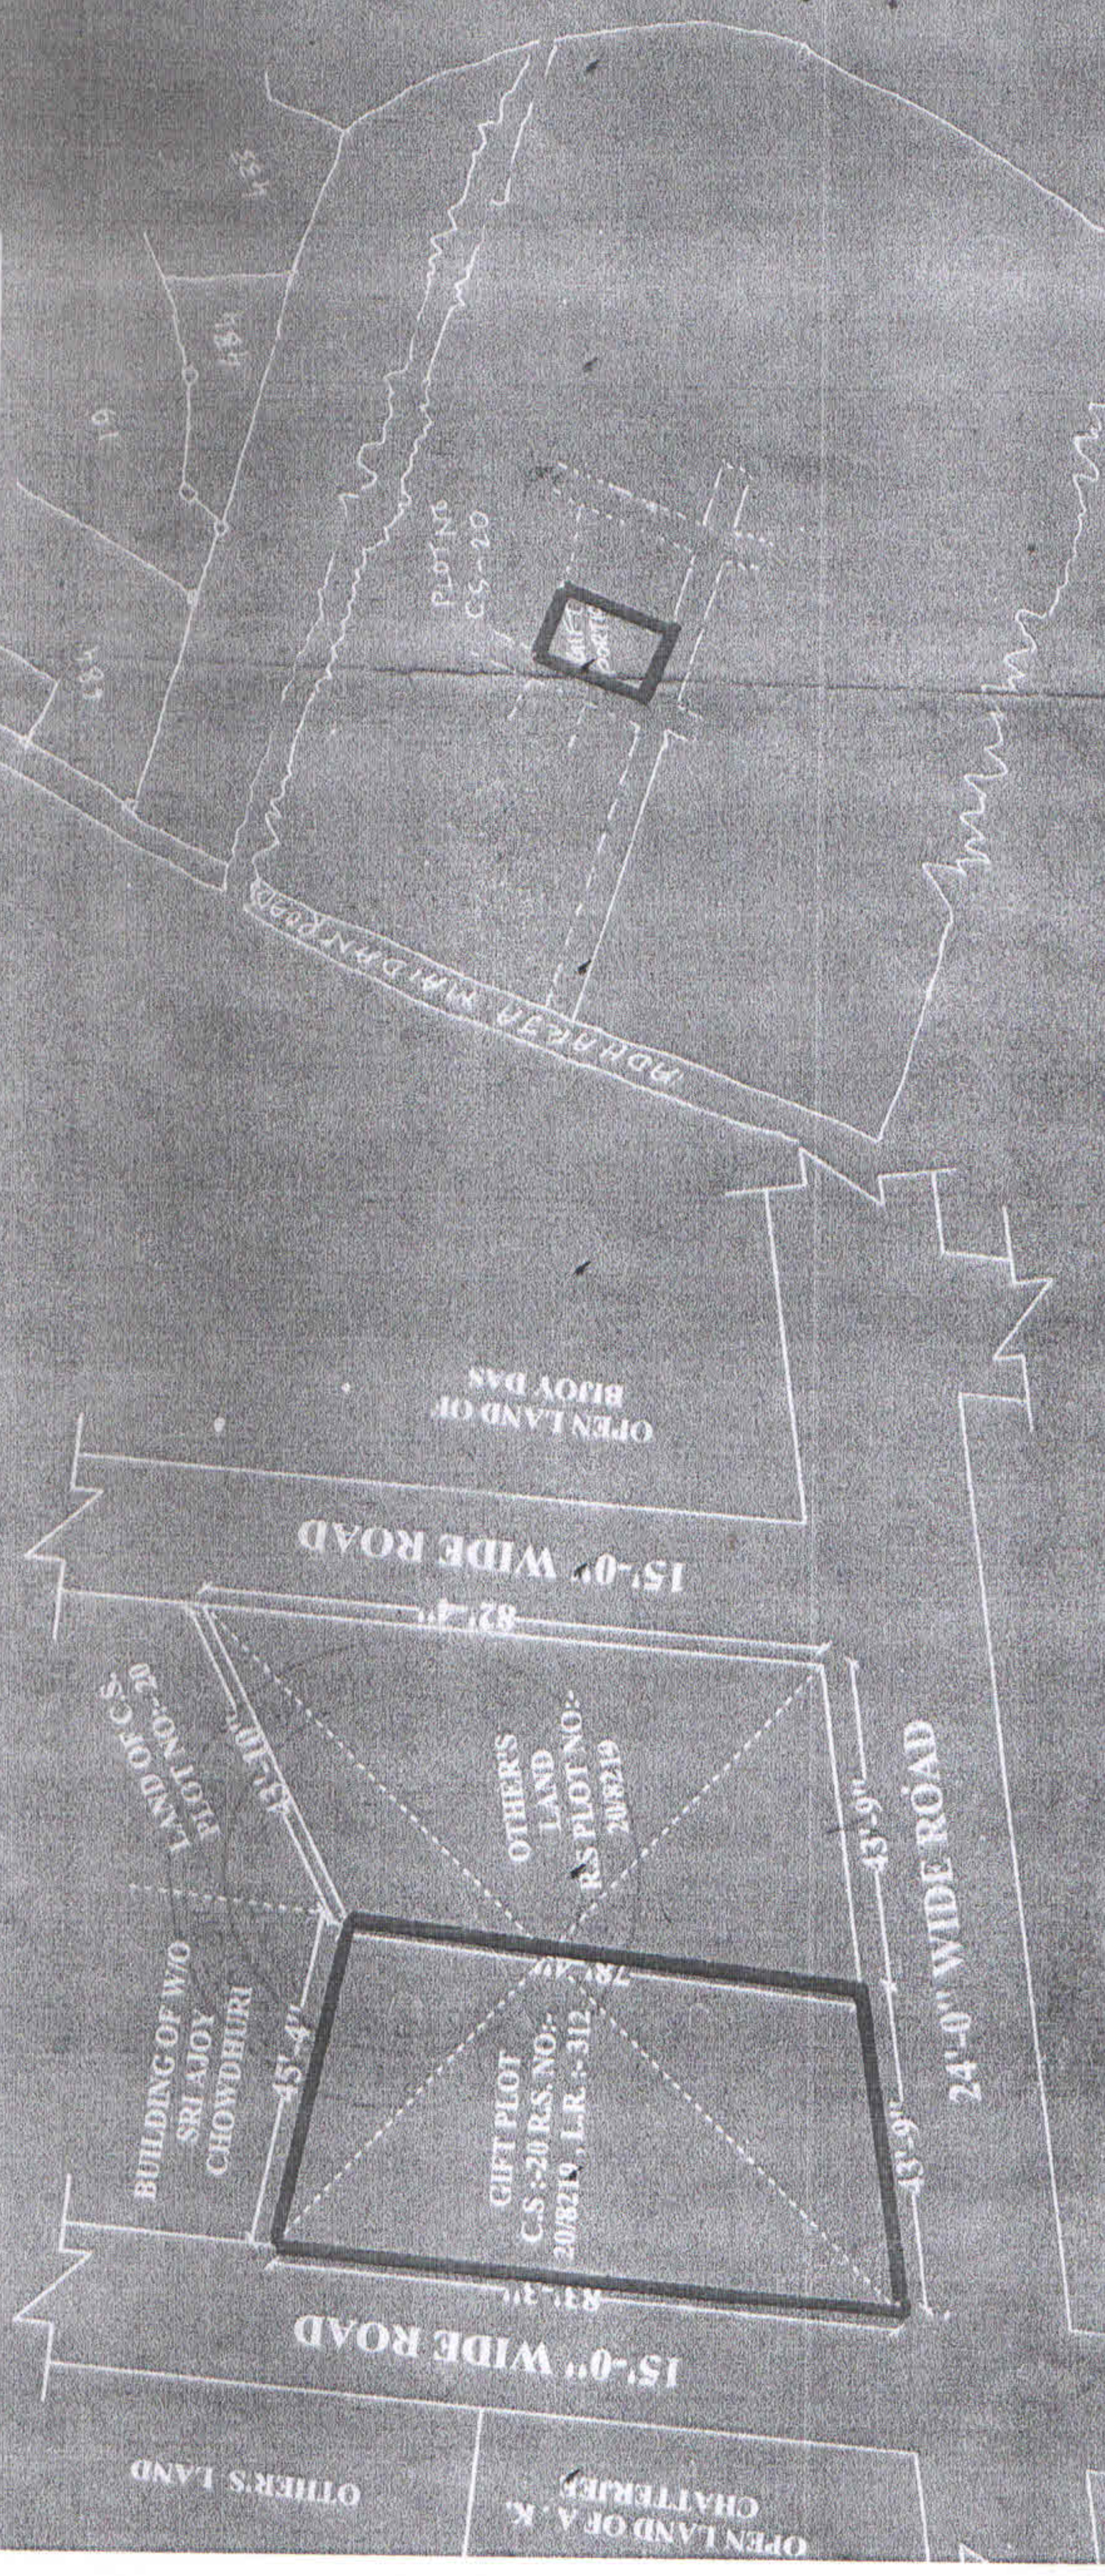

DONOR'S SIGNATURE

Ditu Dana.

DONEE NAME & ADDR.

Pratima Dana
w/o- Susanta Dana
Kankota, Bankura-722102

DRAWN BY

Ramesh K. P. Pal
BANKURA