



GROUND FLOOR PLAN
STUDIO APARTMENT (TYPE - I & II)

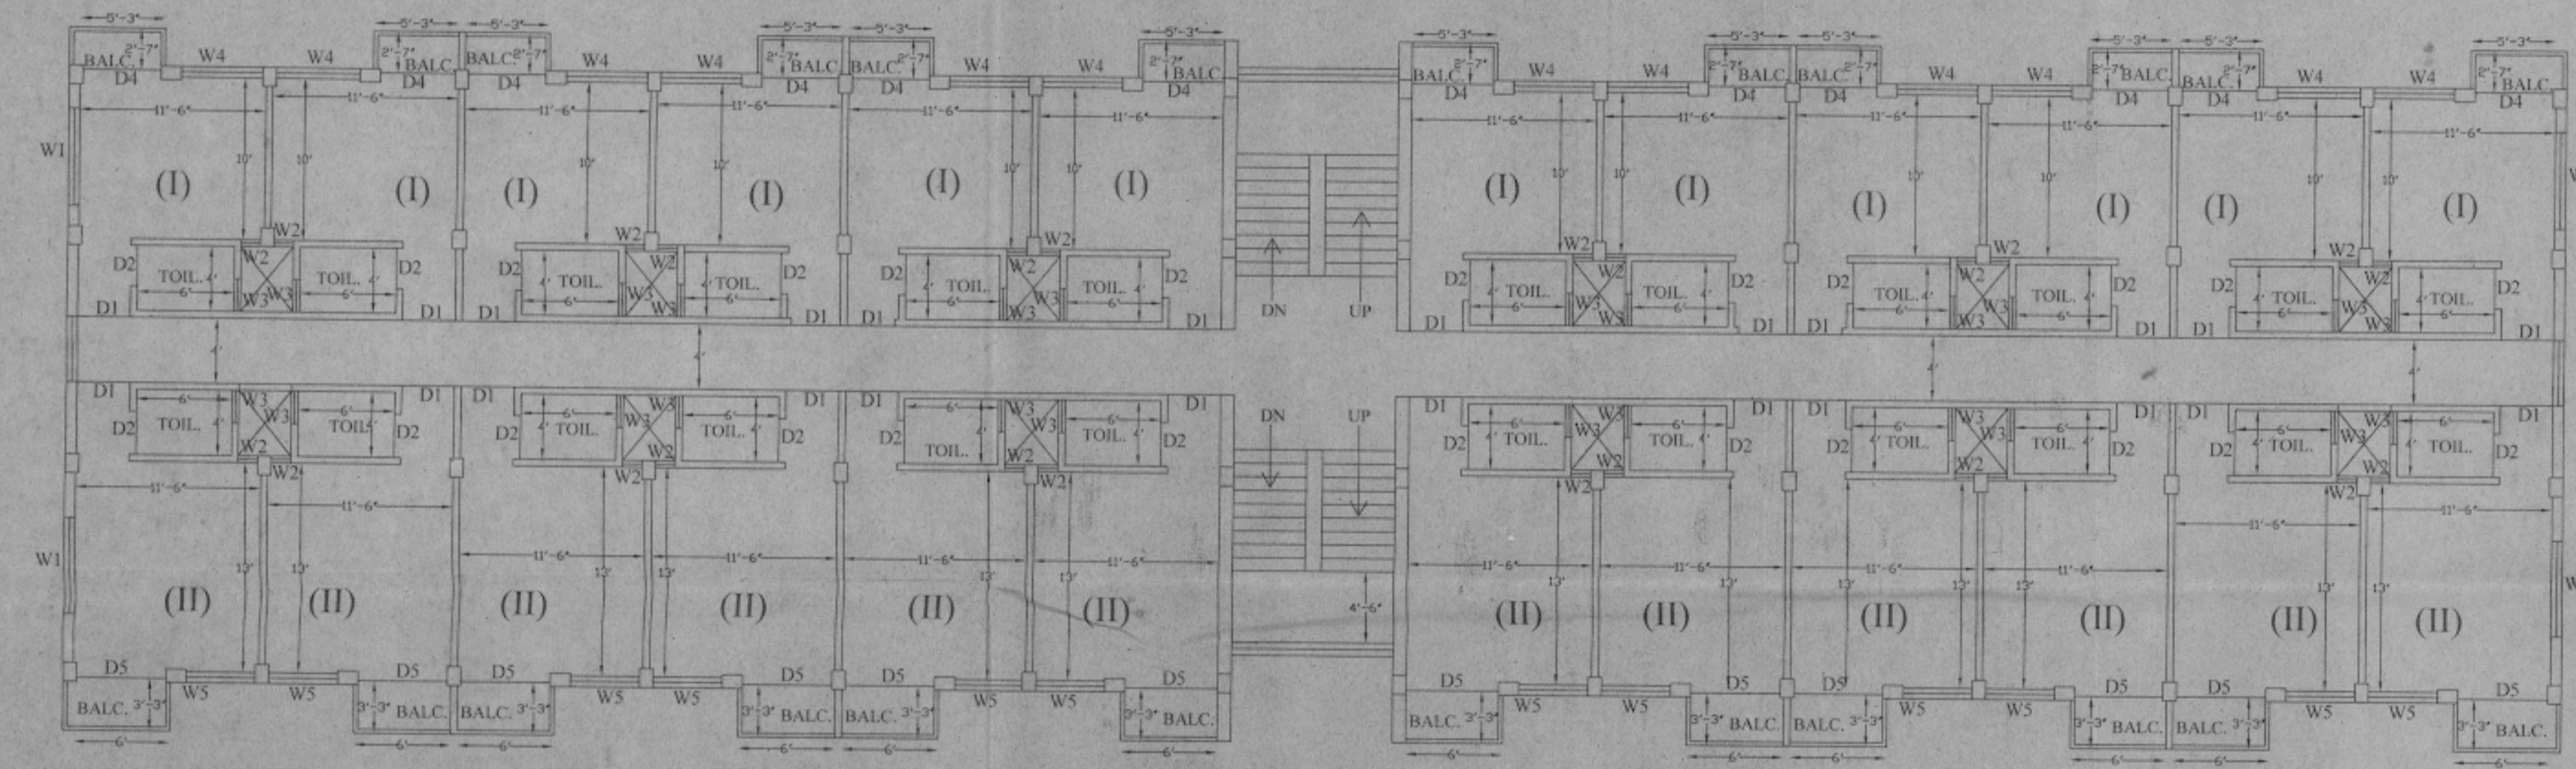

FIRST & SECOND FLOOR PLAN
STUDIO APARTMENT (TYPE - I & II)

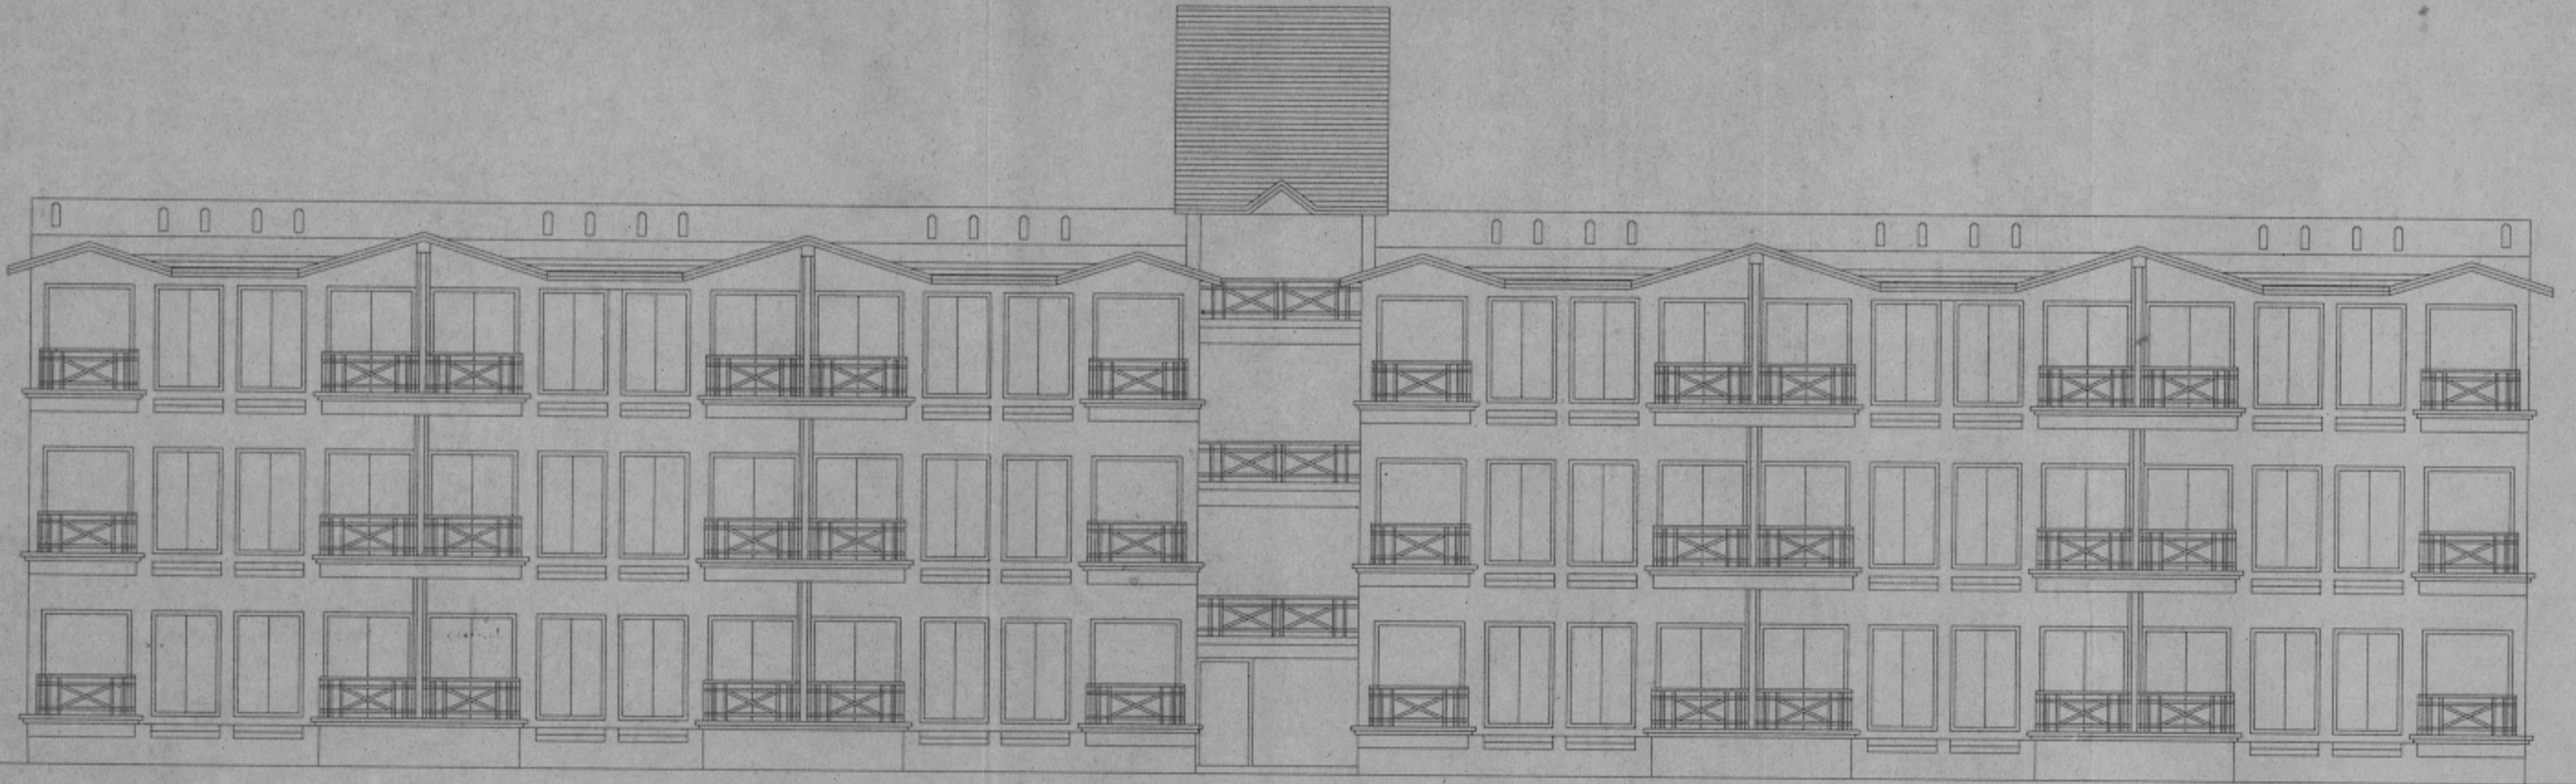


FRONT ELEVATION

DOOR SCHEDULE

Type	Size	No
D1	3'-3" X 7'-0"	
D2	2'-6" X 7'-0"	
D3	4'-0" X 7'-0"	
D4	4'-10" X 7'-0"	
D5	5'-6" X 7'-0"	
D6	3'-6" X 6'-8"	


WINDOW SCHEDULE

Type	Size	No
W1	6'-0" X 4'-6"	
W2	1'-3" X 4'-6"	
W3	2'-0" X 3'-0"	
W4	5'-0" X 4'-6"	
W5	4'-3" X 6'-6"	

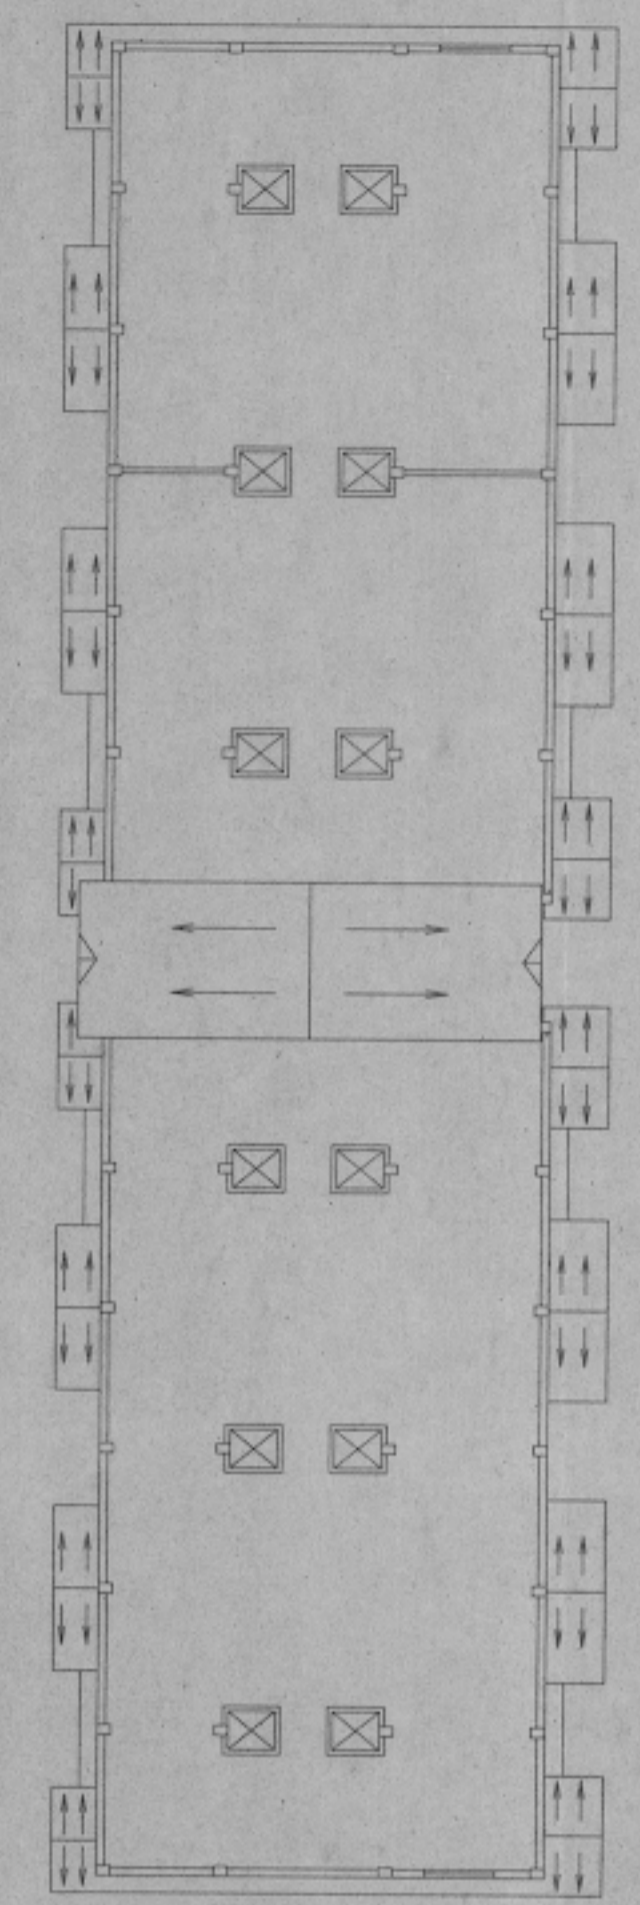


ROOF TERRACE PLAN
STUDIO APARTMENT (TYPE - I & II)

SCALE 1" = 16'-0"

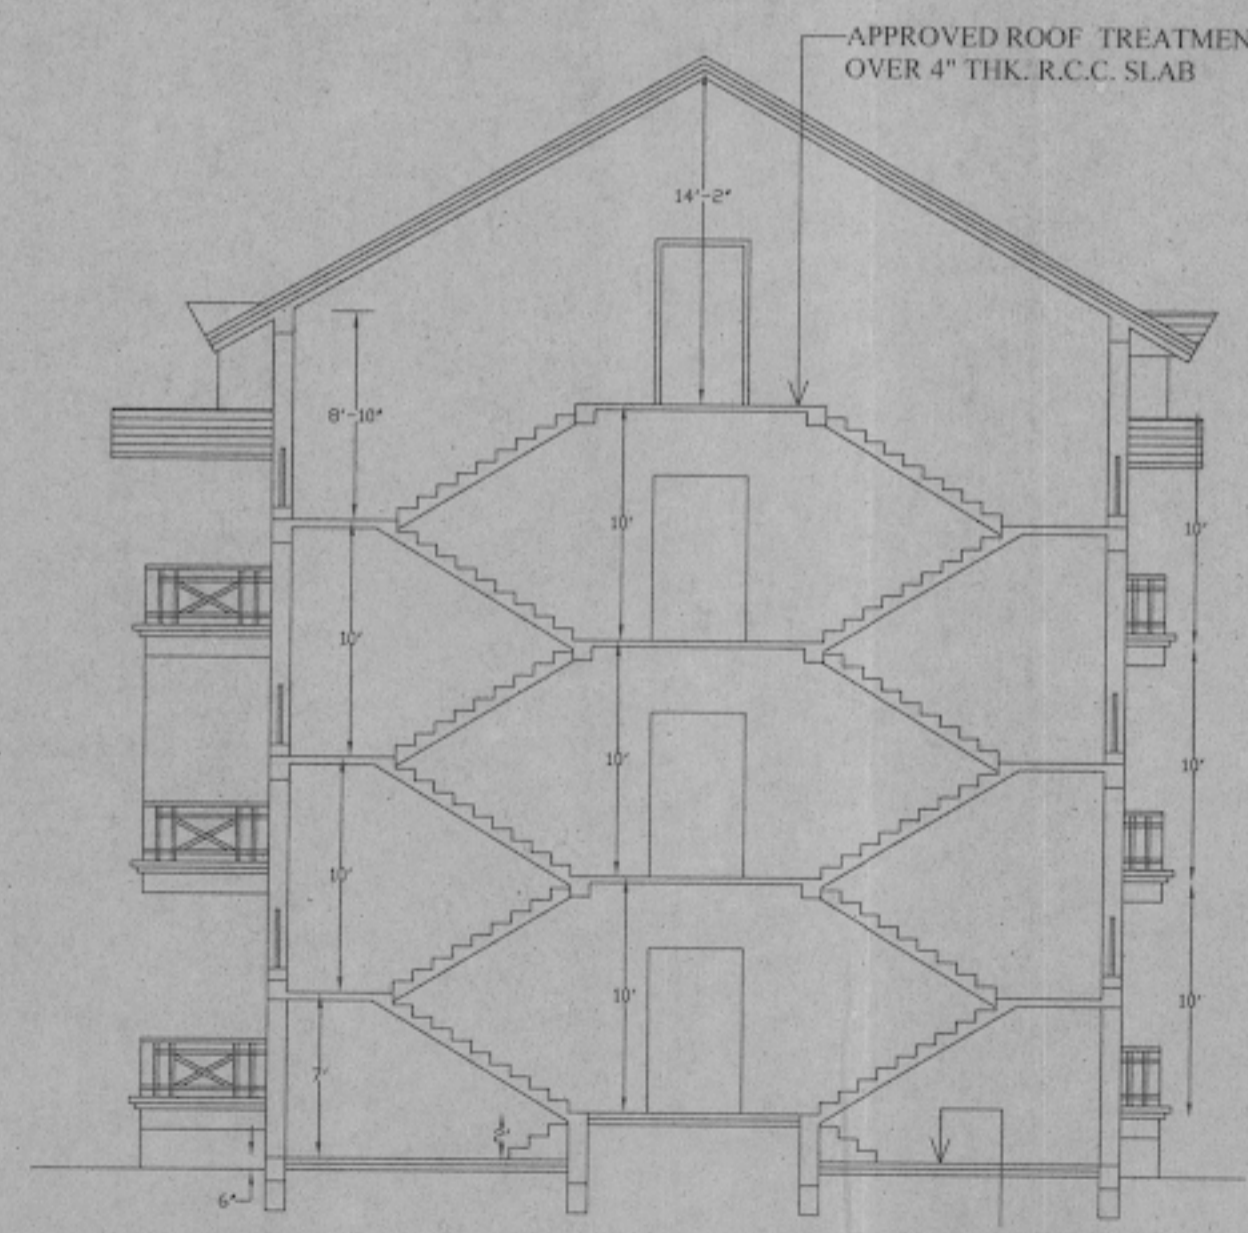

SECTION - AA

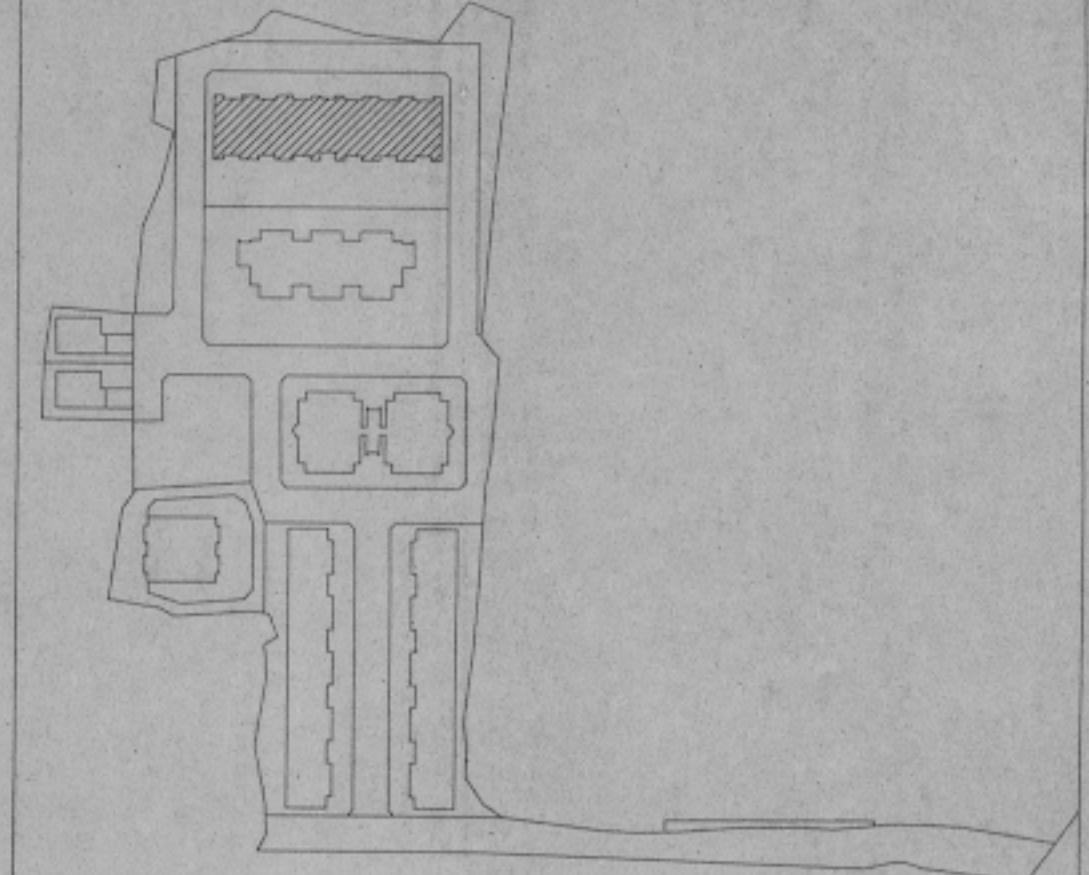

KEY PLAN

PROPOSED RESIDENTIAL
COMPLEX FOR
MEGACITY SERVICES Pvt. Ltd.
AT SARBANANDAPUR

MOUZA - SARBANANDAPUR

L.R. KHATIAN NO. - 940 J.L. NO. - 31

L.R.DAG NO. -
641,642,643,648,649,650,651,652,655,656,657,658,659,660,661,
662,663,664,667,668,672,673, 669,613,656,647,665, 666

P.S.- BOLPUR, DIST. - BIRBHUM

Milon Dutta
MEGACITY SERVICES PVT. LTD.
SIGNATURE OF OWNER

Milon Dutta
Milon Dutta
(B. Arch, Cal)
Govt. Reg. Architect
Reg No. - CA/97722/87

SIGNATURE OF ARCHITECT

P. Pradhan
Pradhan 27.7.2016
Barnatehana Albandha Gram Panchayat

DRG. TITLE :
PLANS, ELEVATIONS & SECTIONS OF
STUDIO APARTMENT

- NOTES
1. FIGURED DIMENSIONS OF DRAWINGS SHALL SUPERSEDE MEASUREMENT BY SCALE.
 2. ALL DRAWINGS ARE IN 1" = 8'-0" SCALE UNLESS OTHERWISE MENTIONED.
 3. CHAJJA PROJECTION WILL NOT EXCEEDING 1'-6"

SCALE
1" = 8'
1" = 16'

CONCEPT ARCHITECTURE CONSULTANTS
designed by - Ar. Milon Dutta, B. Arch (Cal)
Nr. Srinanda School, Jambuni, Bolpur-731204
46- Kankalia road, Golpark, Gariahat, Kolkata-29
Tel. - (0346) 254446, 9434142569
E-mail: milondutta@yahoo.co.uk

DRAWN BY : S.MONDAL

DRWG. NO. : H/PDMCP-04