




GROUND FLOOR PLAN QUARDA HOUSE

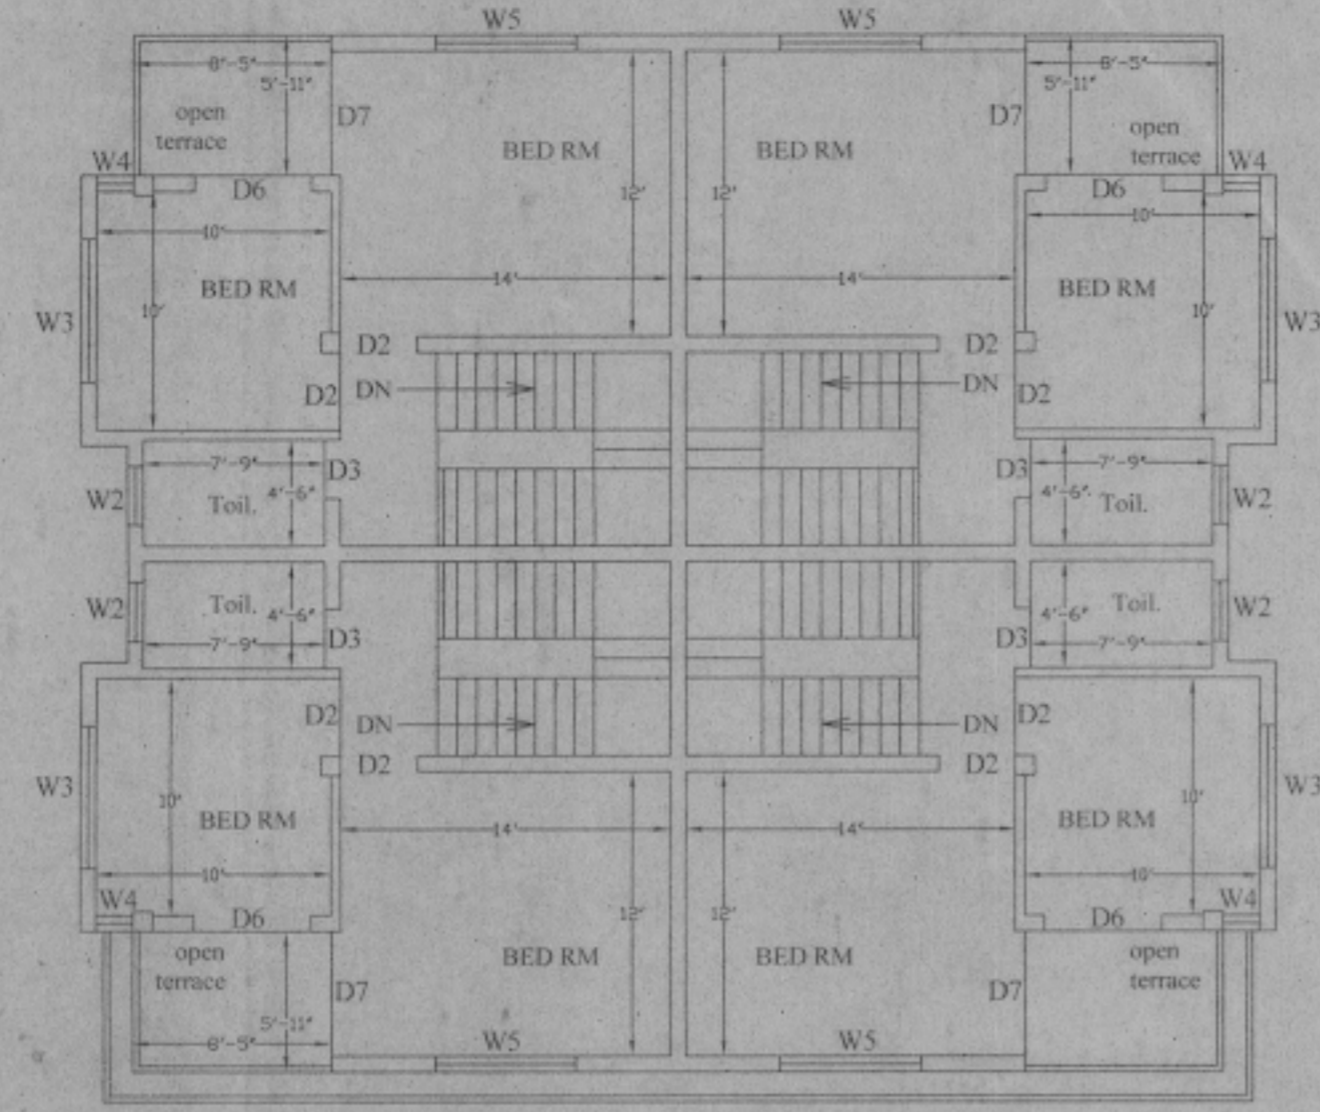


FIRST FLOOR PLAN QUARDA HOUSE

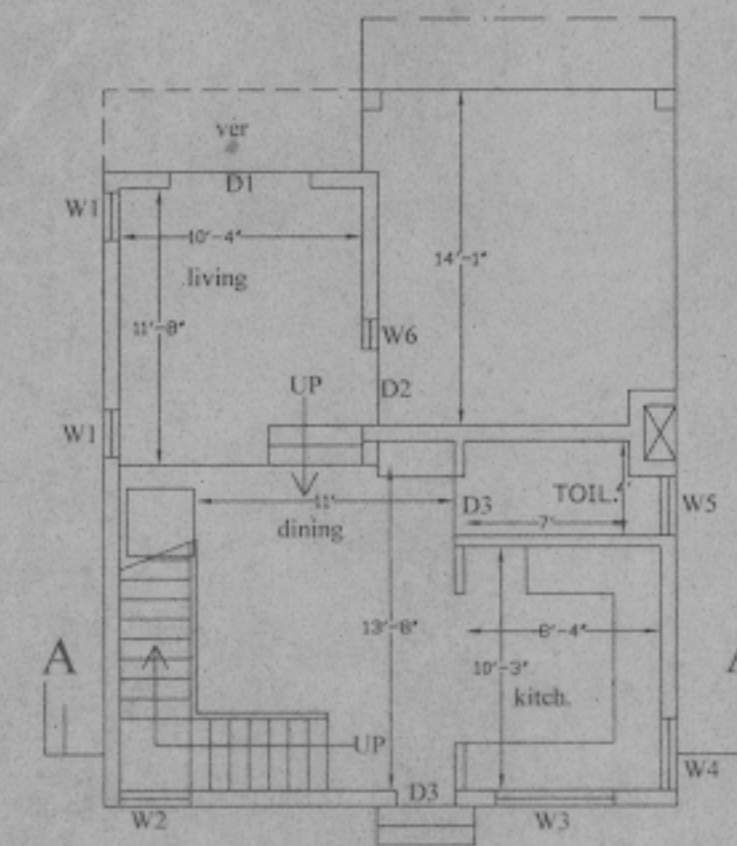

GROUND FLOOR PLAN SINGLE COTTAGE

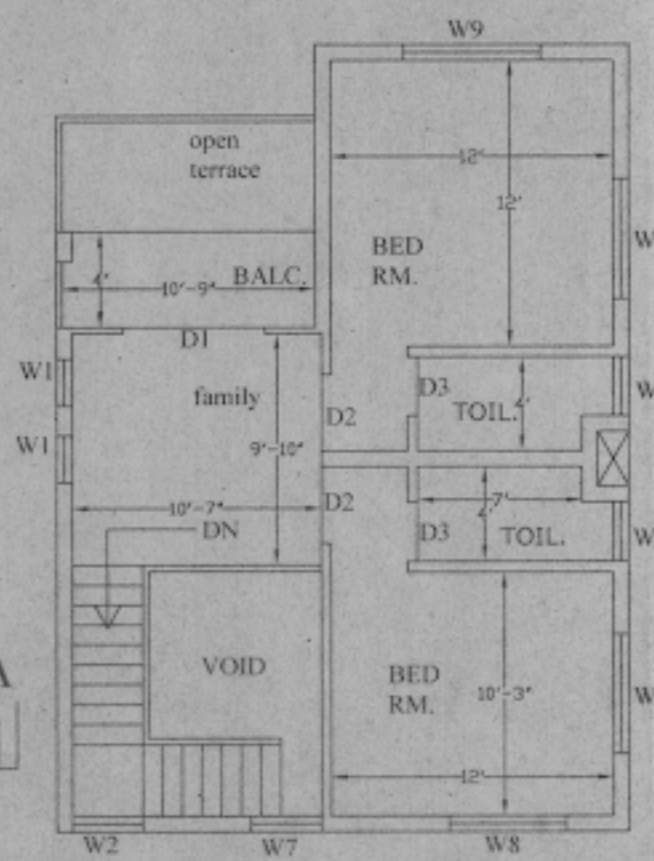

FIRST FLOOR PLAN SINGLE COTTAGE

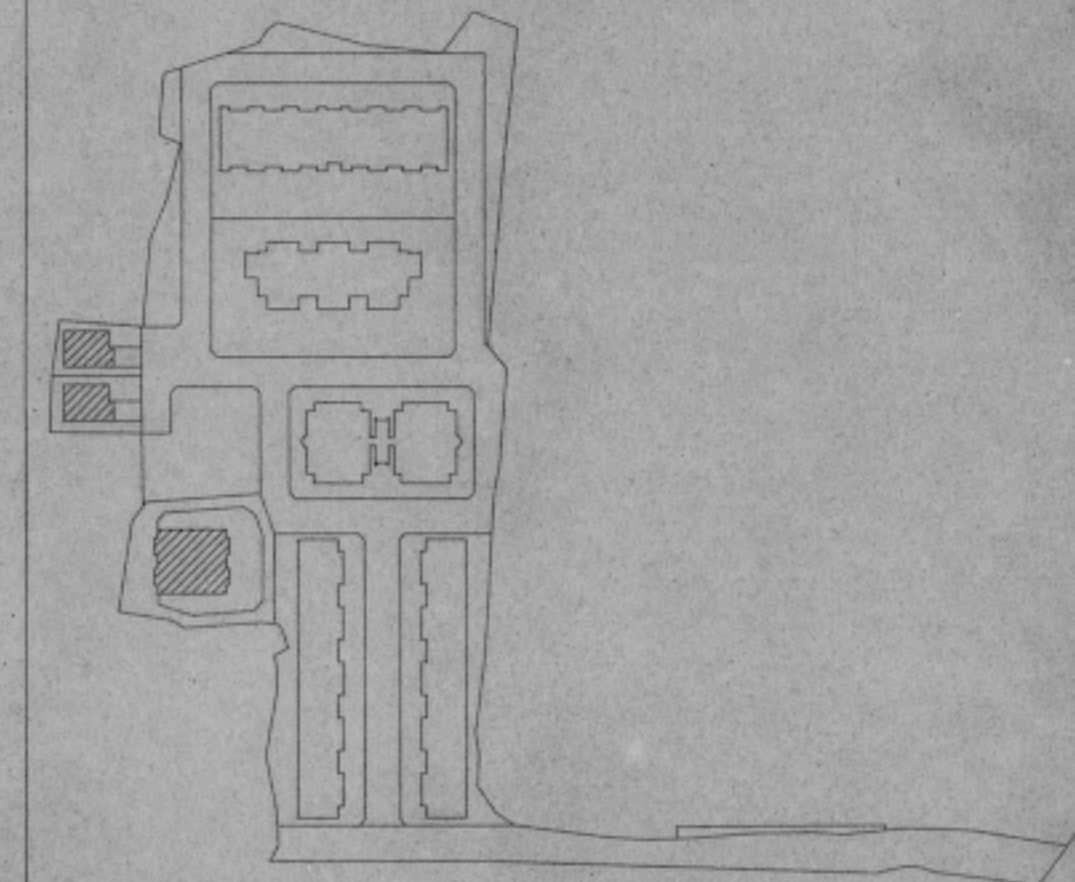


KEY PLAN

DOOR SCHEDULE

Type	Size	No
D1	3'-6" X 7'-0"	
D2	3'-3" X 7'-0"	
D3	2'-6" X 7'-0"	
D4	6'-0" X 7'-0"	
D5	3'-0" X 7'-0"	
D6	5'-0" X 7'-0"	
D7	5'-3" X 7'-0"	


WINDOW SCHEDULE

Type	Size	No
W1	2'-3" X 6'-6"	
W2	2'-6" X 3'-0"	
W3	6'-0" X 4'-6"	
W4	1'-7" X 4'-6"	
W5	6'-0" X 5'-5"	

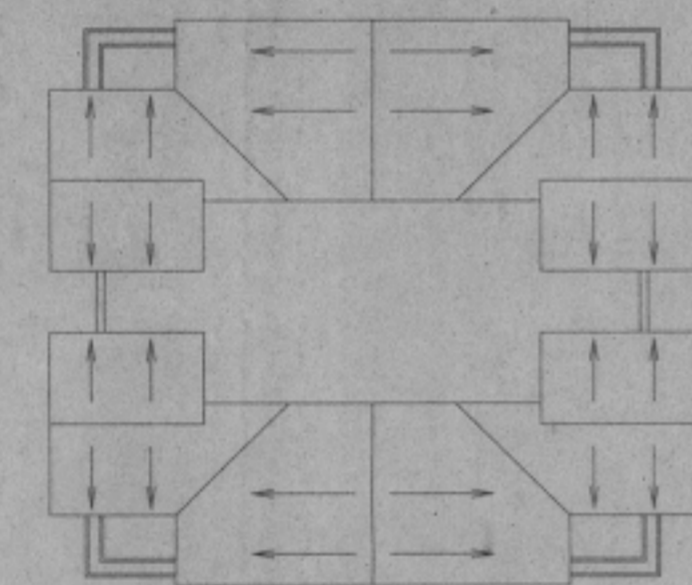


ROOF TERRACE PLAN QUARDA HOUSE SCALE 1" = 16'-0"

NOTES

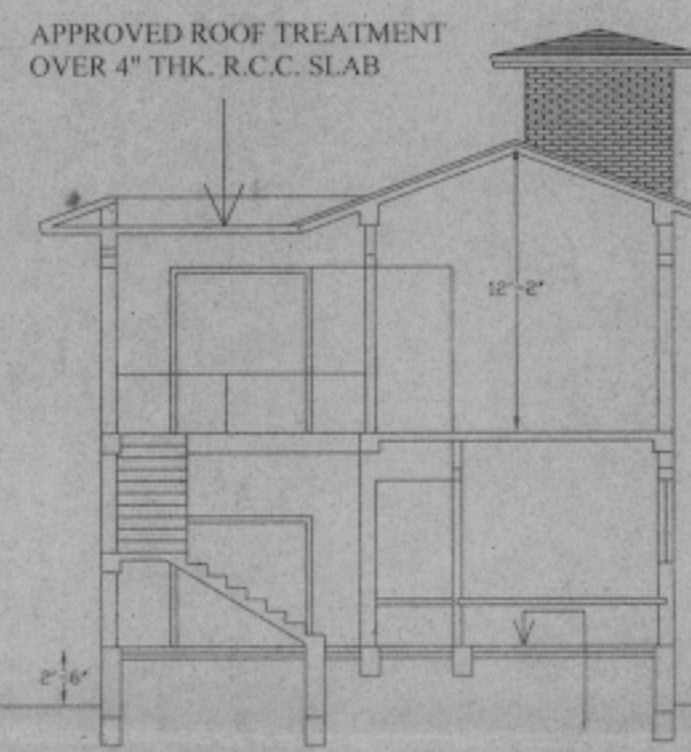


SECTION -AA 1.5" THK. FLOOR FINISH OVER 3" THK. P.C.C. & 3" THK. F.B.S.)


DETAILS OF STEPS

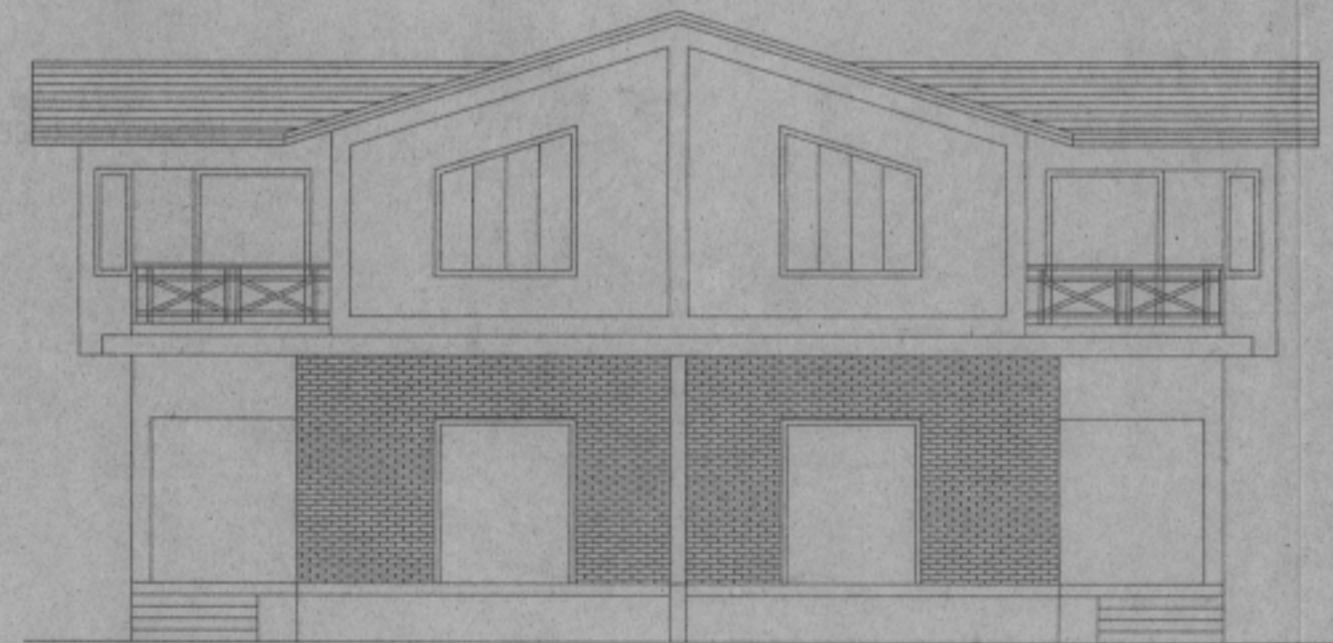


FRONT ELEVATION

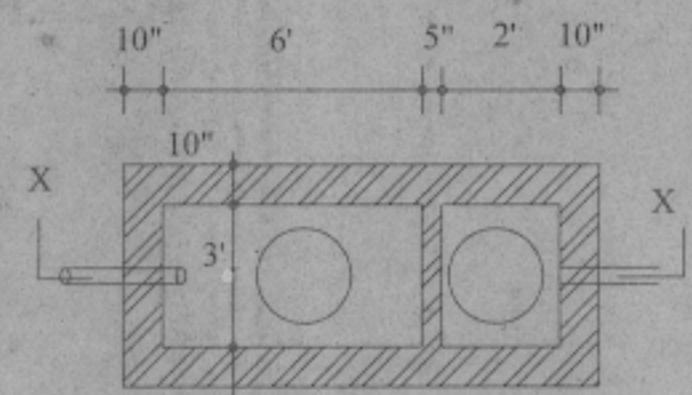

PLAN OF SEPTIC TANK

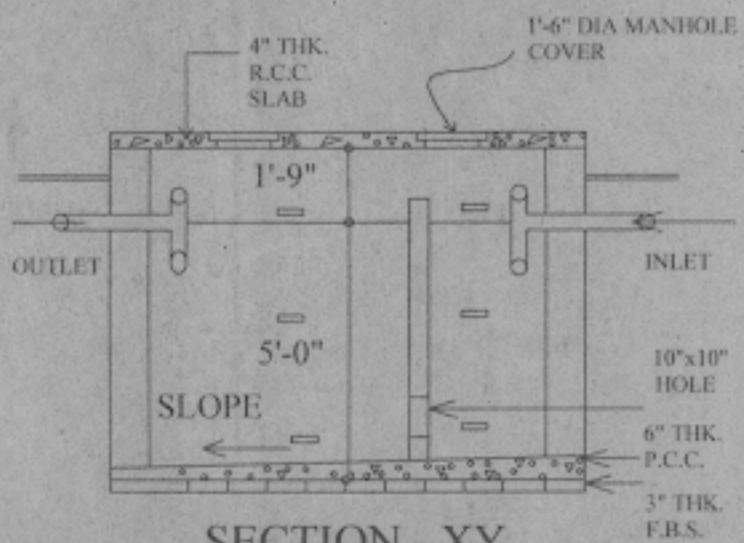


SECTION - XY SCALE 1" = 4'-0"

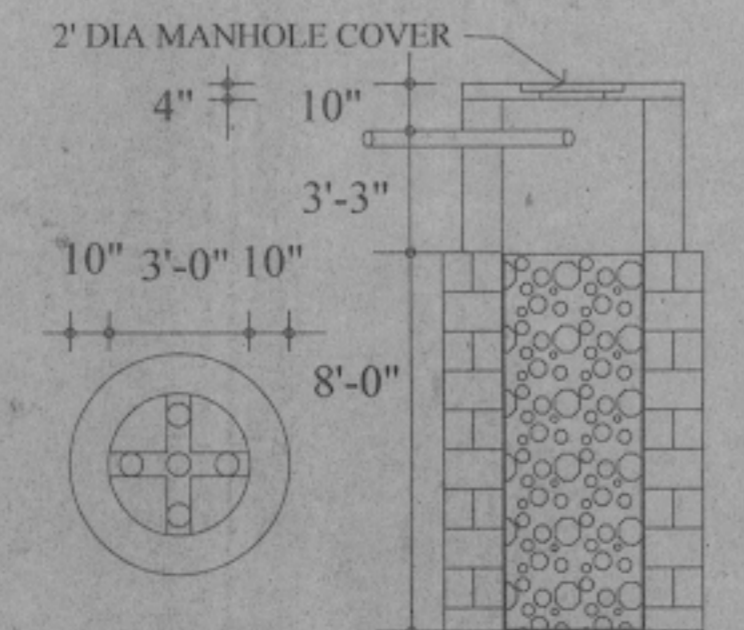

PLAN SECTION OF SOAK PIT



FRONT ELEVATION

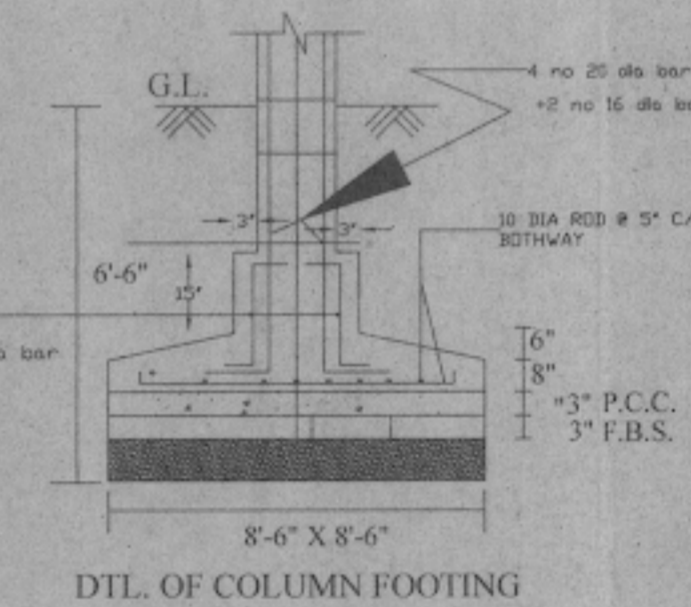


DTL. OF COLUMN FOOTING

WINDOW SCHEDULE


Type	Size	No
W1	2'-0" X 4'-6"	
W2	3'-0" X 6'-6"	
W3	5'-0" X 3'-6"	
W4	3'-0" X 3'-6"	
W5	2'-6" X 3'-0"	
W6	1'-3" X 4'-6"	
W7	3'-0" X 4'-6"	
W8	5'-0" X 4'-6"	
W9	5'-10" X 6'-6"	

DOOR SCHEDULE


Type	Size	No
D1	6'-0" X 7'-0"	
D2	3'-3" X 7'-0"	
D3	2'-6" X 7'-0"	

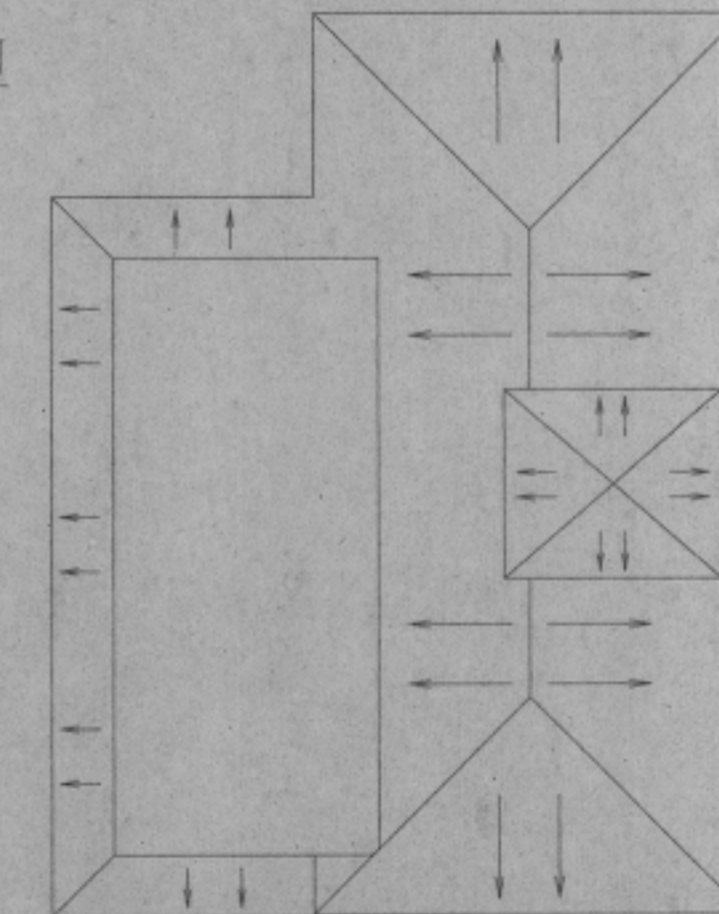

ROOF TERRACE PLAN SINGLE COTTAGE

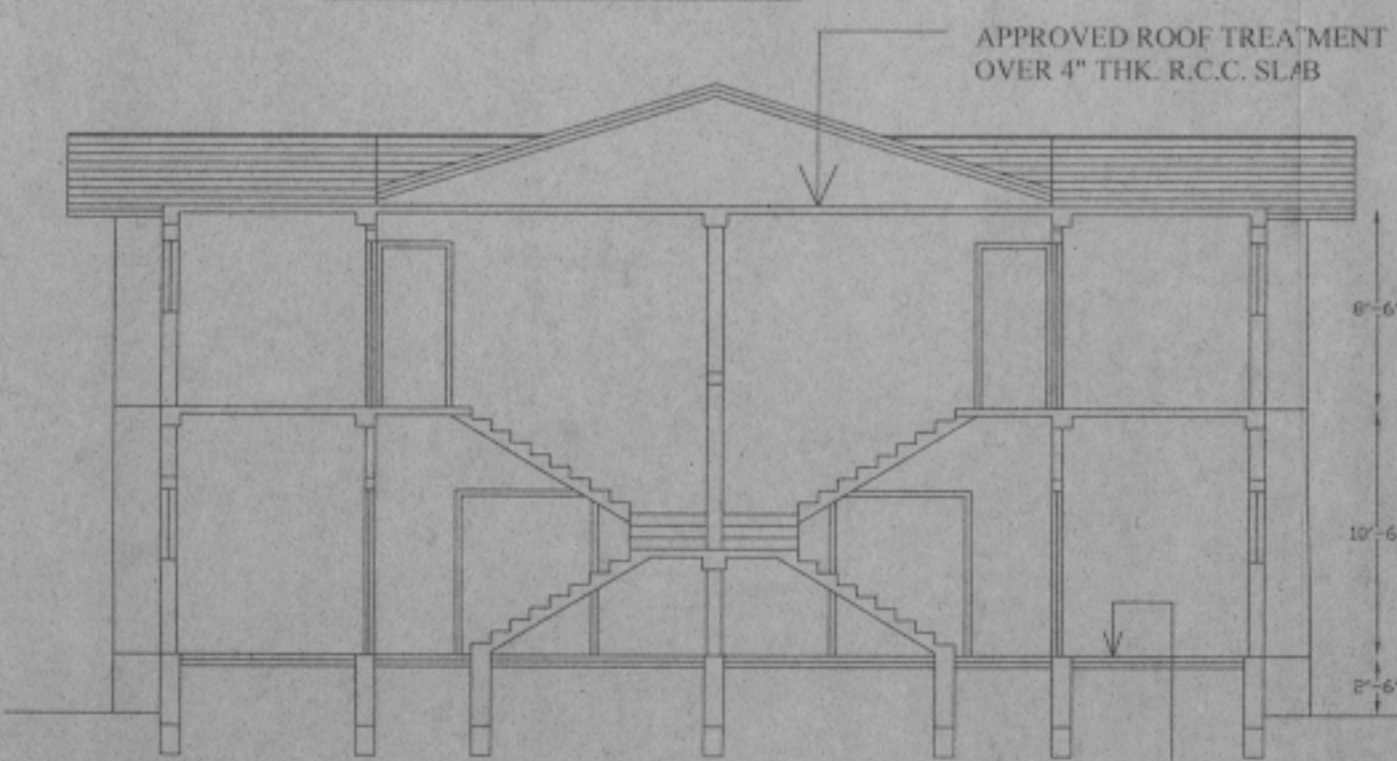

SECTION -AA 1.5" THK. FLOOR FINISH OVER 3" THK. P.C.C. & 3" THK. F.B.S.)

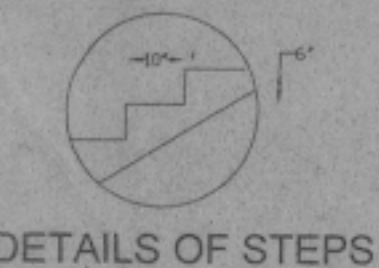

DETAILS OF STEPS

PROPOSED RESIDENTIAL COMPLEX FOR MEGACITY SERVICES Pvt. Ltd. AT SARBANANDAPUR

MOUZA - SARBANANDAPUR

L.R. KHATIAN NO. - 940 J.L. NO. - 31

L.R.DAG NO. - 641,642,643,648,649,650,651,652,655,656,657,658,659,660,661,662,663,664,667,668,672,673, 669,613,656,647,665, 666

P.S.- BOLPUR, DIST.- BIRBHUM

Milon Dutta
MEGACITY SERVICES PVT. LTD.
SIGNATURE OF OWNER

Milon Dutta
Milon Dutta
(B. Arch. Cal)
Govt. Reg. Architect
Reg No. - CA19722347

SIGNATURE OF ARCHITECT

P. S. Pradhan
Pradhan Sarbajit
Sarbalahana Albandha Gram Panchayat

DRG. TITLE: PLANS, ELEVATIONS & SECTIONS OF QARDA & SINGLE COTTAGE

- NOTES
1. FIGURED DIMENSIONS OF DRAWINGS SHALL SUPERSEDE MEASUREMENT BY SCALE.
 2. ALL DRAWINGS ARE IN 1" = 8'-0" SCALE UNLESS OTHERWISE MENTIONED.
 3. CHAJJA PROJECTION WILL NOT EXCEEDING 1'-6"

CONCEPT ARCHITECTURE CONSULTANTS
designed by - Ar. Milon Dutta, B. Arch. (Cal)
No. Seivanda School, Jamshanti - Bolpur-731204
46- Kankaria road, Golpark - Gariahat, Kolkata-20
Tel. : 03463 125446, 9434142569
E-mail: milondutta@yahoo.co.uk

DRAWN BY: S MONDAL

DWG. NO.: HPDMCP-05

SCALE
1" = 8'
1" = 10'