

ARCHITECTURAL DRAWING

PROVIDED RESIDENTIAL COMPLEX COMPRISING OF 6- 110RS & 160RS 2/11 TO 2/15 FOR ANA COMMERCIAL PVT. LTD. BY OTHERS OF 53, 55B/1, 55B/2 & 55B/3, RAJIV GANDHI ROAD, NEW DELHI-110028. RAJARAJ BHARDWAJI, G. RAMACHANDRAN, & P.S. RAJAGOPALAN.

ANA COMMERCIAL PVT. LTD.

MONOJIT DAS ARCHITECTS
 10/11, ANANDAPURAM, CHENNAI-600042

CERTIFICATE OF THE ARCHITECT
 I CERTIFY THAT ALL THE ARCHITECTURAL DRAWINGS OF THE PROJECT OF ANA COMMERCIAL PVT. LTD. FOR ANA COMMERCIAL PVT. LTD. BY OTHERS OF 53, 55B/1, 55B/2 & 55B/3, RAJIV GANDHI ROAD, NEW DELHI-110028. RAJARAJ BHARDWAJI, G. RAMACHANDRAN, & P.S. RAJAGOPALAN. HAVE BEEN PREPARED BY ME OR UNDER MY SUPERVISION AND TO THE BEST OF MY KNOWLEDGE AND BELIEF THEY COMPLY WITH ALL THE REQUIREMENTS OF THE ARCHITECTURAL ACT AND THE REGULATIONS THEREUNDER AND THE STANDARDS SPECIFIED THEREIN. I HAVE ALSO MADE ALL NECESSARY ARRANGEMENTS FOR THE PROVISION OF ALL THE SERVICES AND UTILITIES AS REQUIRED BY THE PROJECT AND I HAVE ALSO MADE ALL NECESSARY ARRANGEMENTS FOR THE PROVISION OF ALL THE SERVICES AND UTILITIES AS REQUIRED BY THE PROJECT AND I HAVE ALSO MADE ALL NECESSARY ARRANGEMENTS FOR THE PROVISION OF ALL THE SERVICES AND UTILITIES AS REQUIRED BY THE PROJECT.

MONOJIT DAS
 REG. NO. CA/68/0079
 CHIEF ARCHITECT

MONOJIT DAS
 ENROLLMENT NO. ARCH/INDIA/00406

CERTIFICATE OF THE STRUCTURAL ENGINEER

I CERTIFY THAT THE STRUCTURAL DESIGN AND CALCULATIONS OF THE PROJECT OF ANA COMMERCIAL PVT. LTD. FOR ANA COMMERCIAL PVT. LTD. BY OTHERS OF 53, 55B/1, 55B/2 & 55B/3, RAJIV GANDHI ROAD, NEW DELHI-110028. RAJARAJ BHARDWAJI, G. RAMACHANDRAN, & P.S. RAJAGOPALAN. HAVE BEEN PREPARED BY ME OR UNDER MY SUPERVISION AND TO THE BEST OF MY KNOWLEDGE AND BELIEF THEY COMPLY WITH ALL THE REQUIREMENTS OF THE ARCHITECTURAL ACT AND THE REGULATIONS THEREUNDER AND THE STANDARDS SPECIFIED THEREIN. I HAVE ALSO MADE ALL NECESSARY ARRANGEMENTS FOR THE PROVISION OF ALL THE SERVICES AND UTILITIES AS REQUIRED BY THE PROJECT AND I HAVE ALSO MADE ALL NECESSARY ARRANGEMENTS FOR THE PROVISION OF ALL THE SERVICES AND UTILITIES AS REQUIRED BY THE PROJECT.

BIREK BRASH MULLICK
 REG. NO. ST/INDIA/00000

BIREK BRASH MULLICK
 ENROLLMENT NO. ARCH/INDIA/00000

NAME OF STRUCTURAL ENGINEER

NAME OF ARCHITECT

NAME OF GEO. TECHNICAL ENGINEER

NAME OF STRUCTURAL ENGINEER

NAME OF ARCHITECT

NAME OF GEO. TECHNICAL ENGINEER

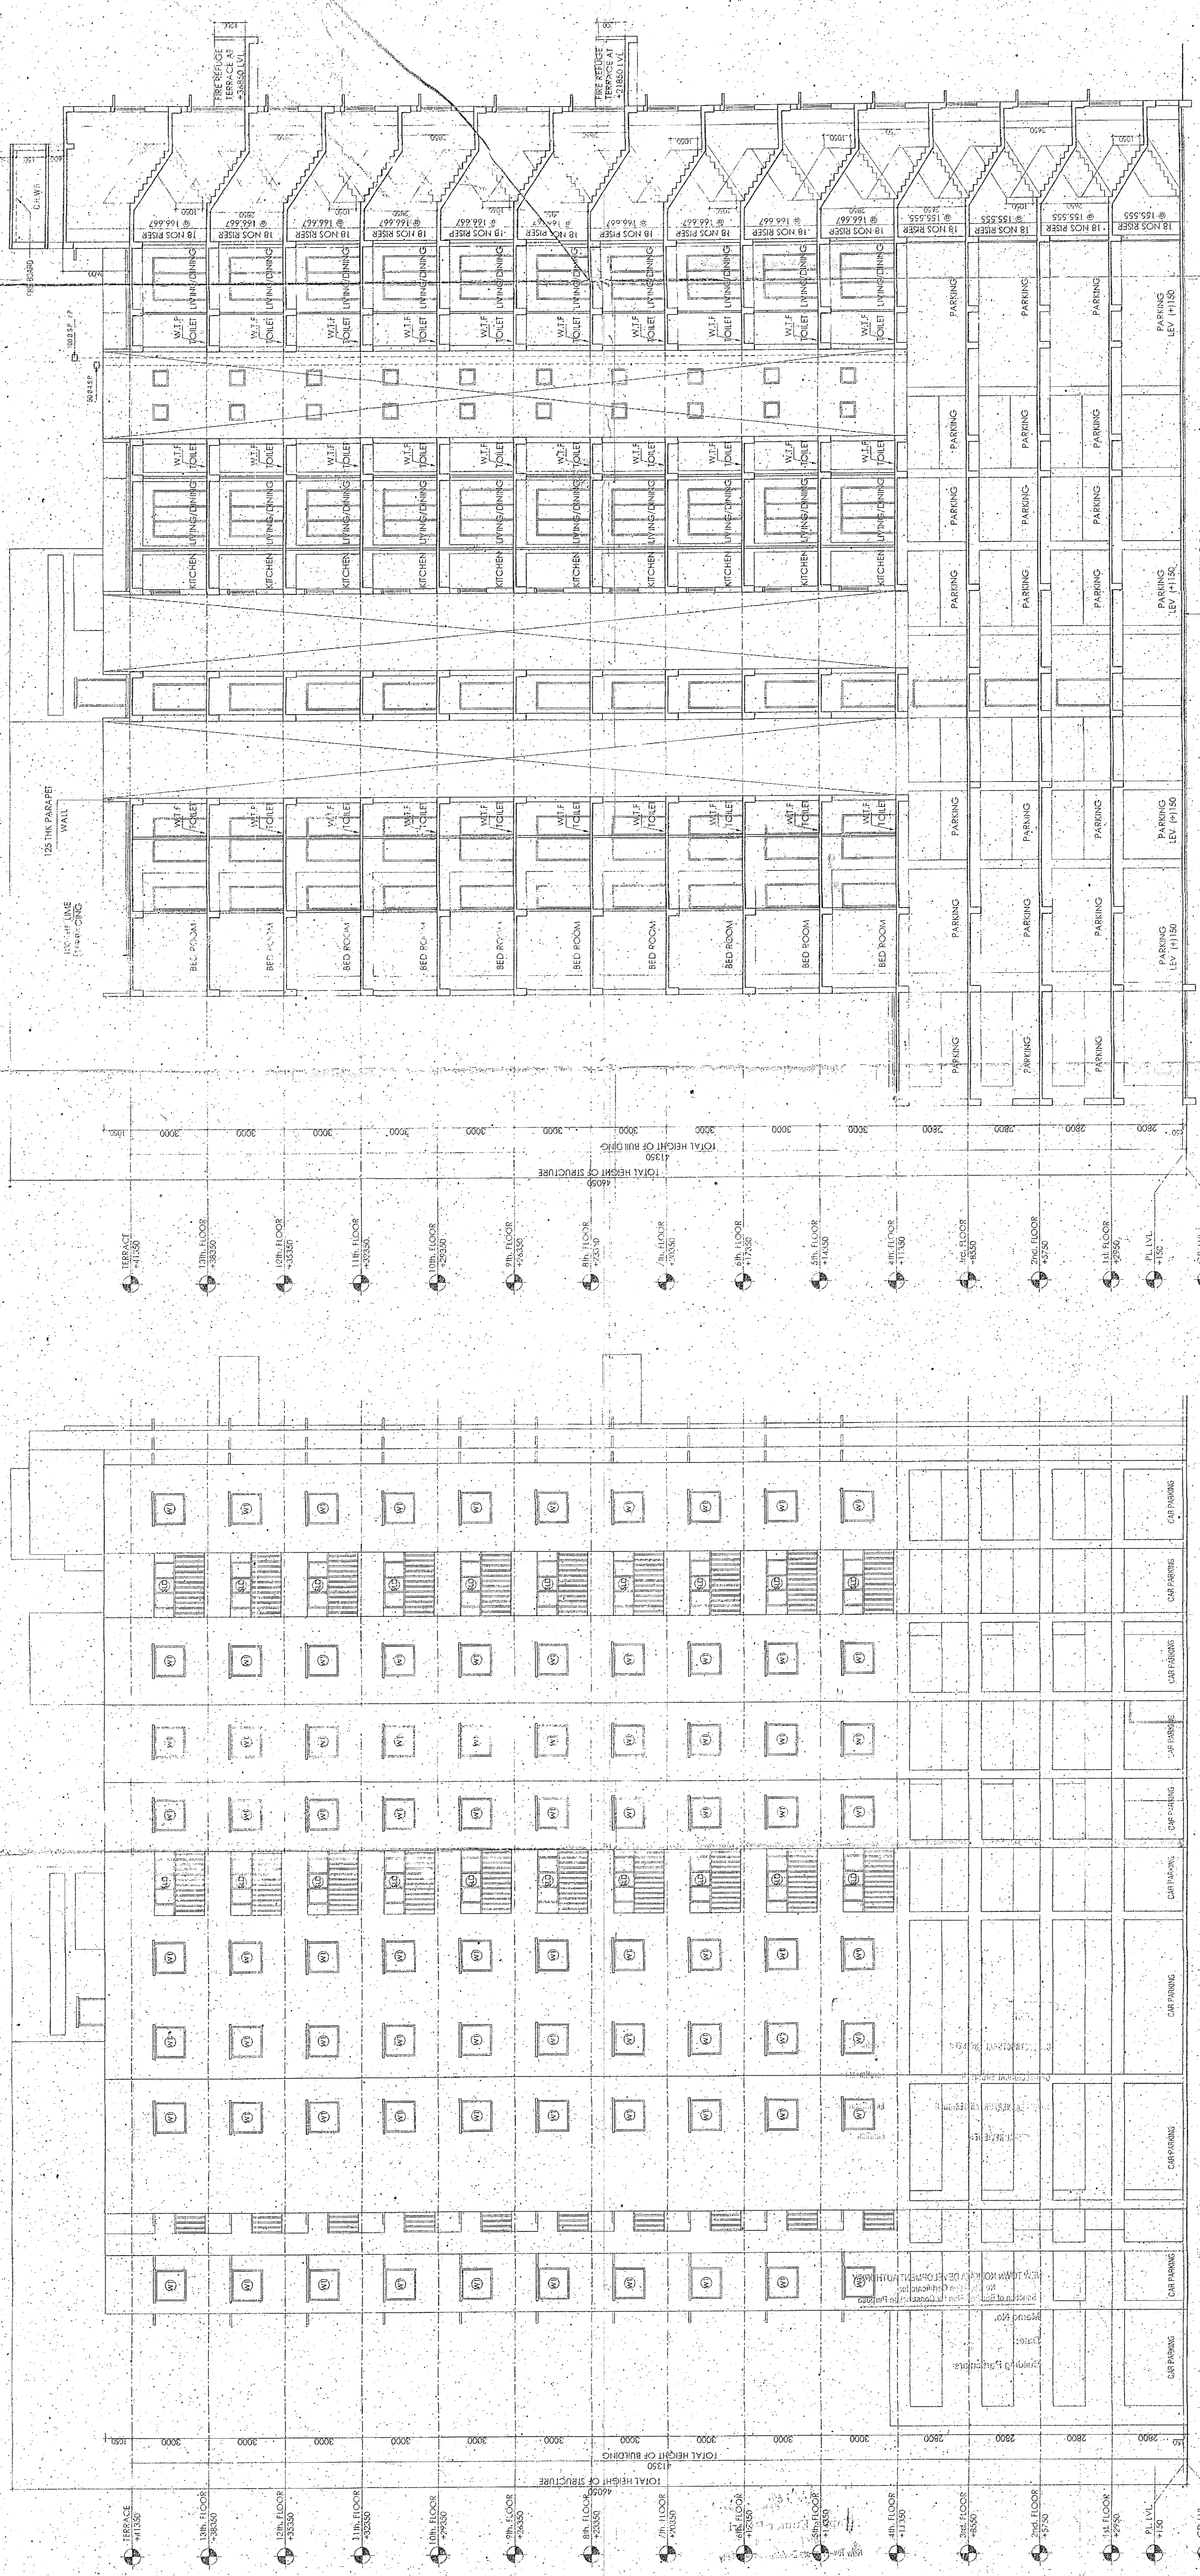

SECTION D-D OF BLOCK B

FRONT ELEVATION OF BLOCK B
 SCALE: 1:100

SCALE: 1:100

NOTE:
 1. ALL DIMENSIONS ARE IN METERS.
 2. ALL DIMENSIONS ARE TO FACE UNLESS OTHERWISE SPECIFIED.
 3. ALL DIMENSIONS ARE TO FACE UNLESS OTHERWISE SPECIFIED.
 4. ALL DIMENSIONS ARE TO FACE UNLESS OTHERWISE SPECIFIED.

DESIGNED BY: MONOJIT DAS AND ASSOCIATES