




SECTION A-A

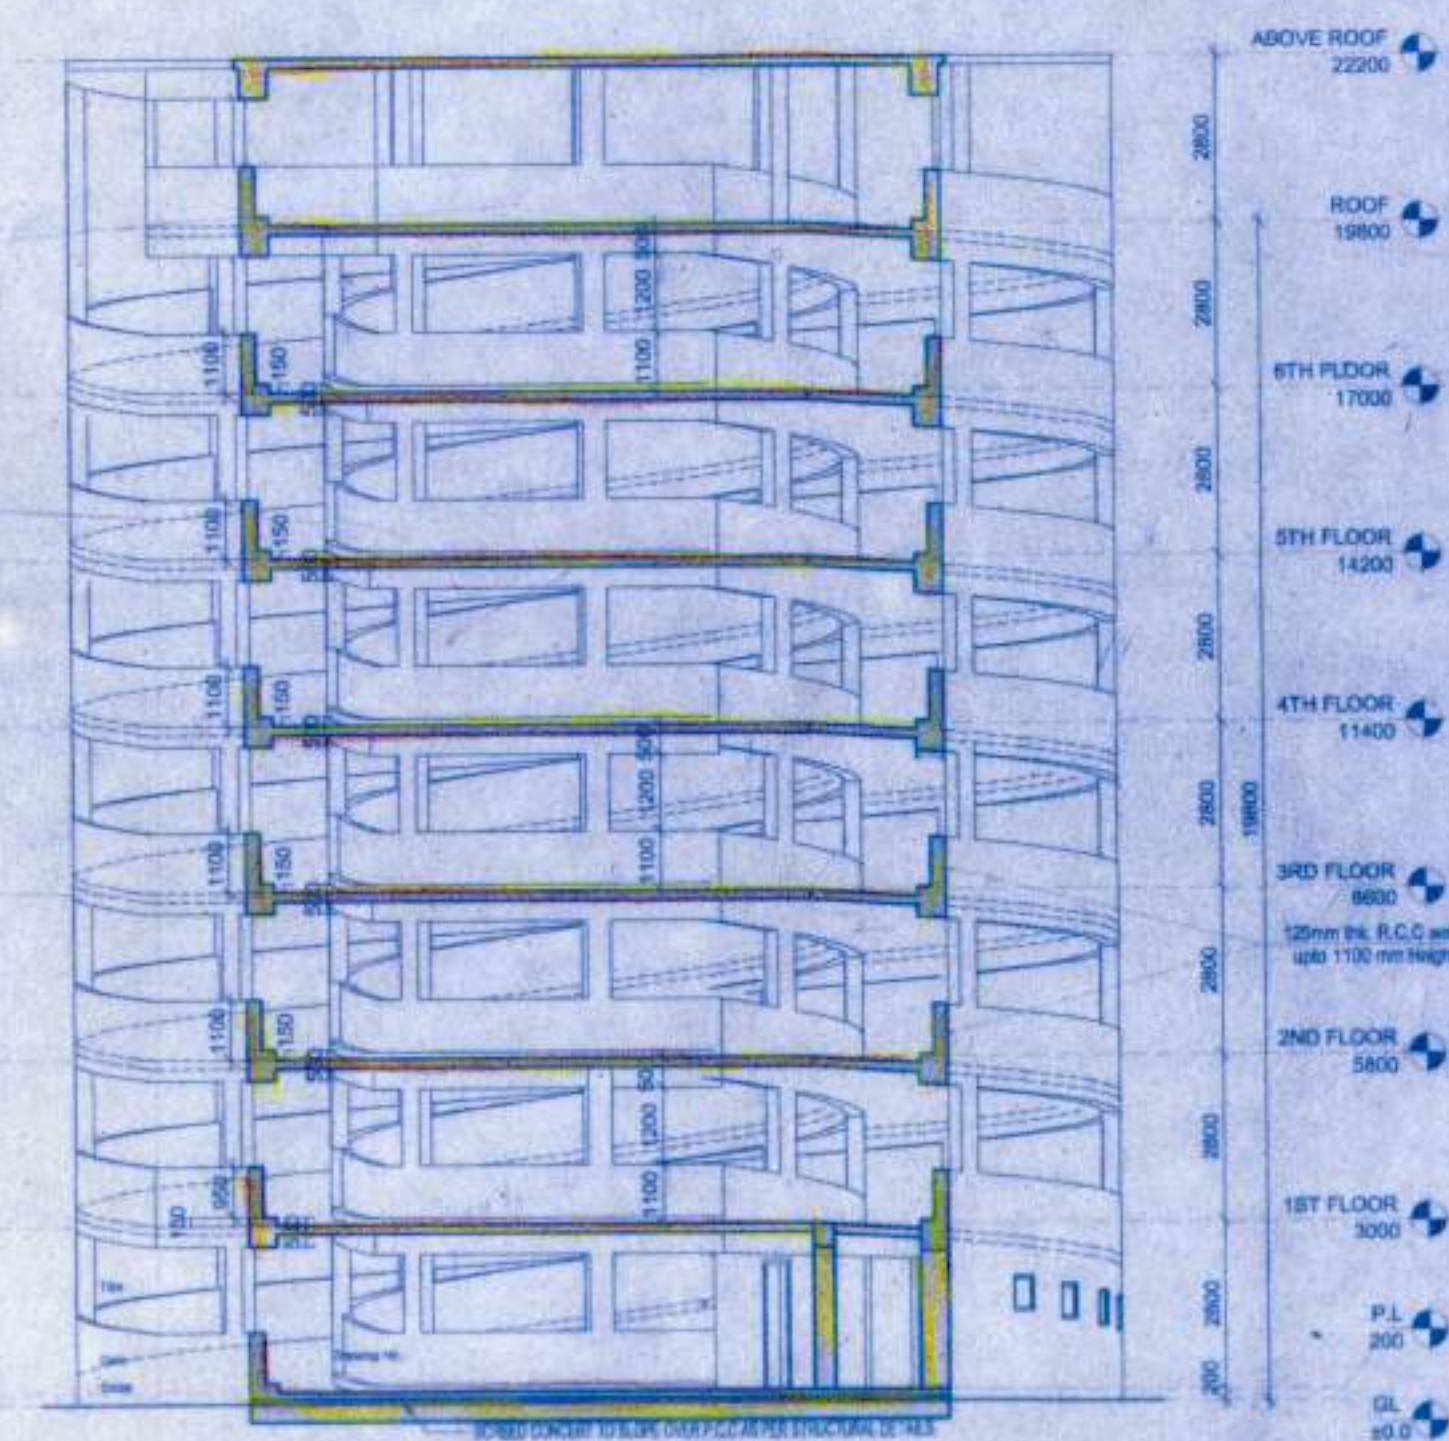


SECTION D-D

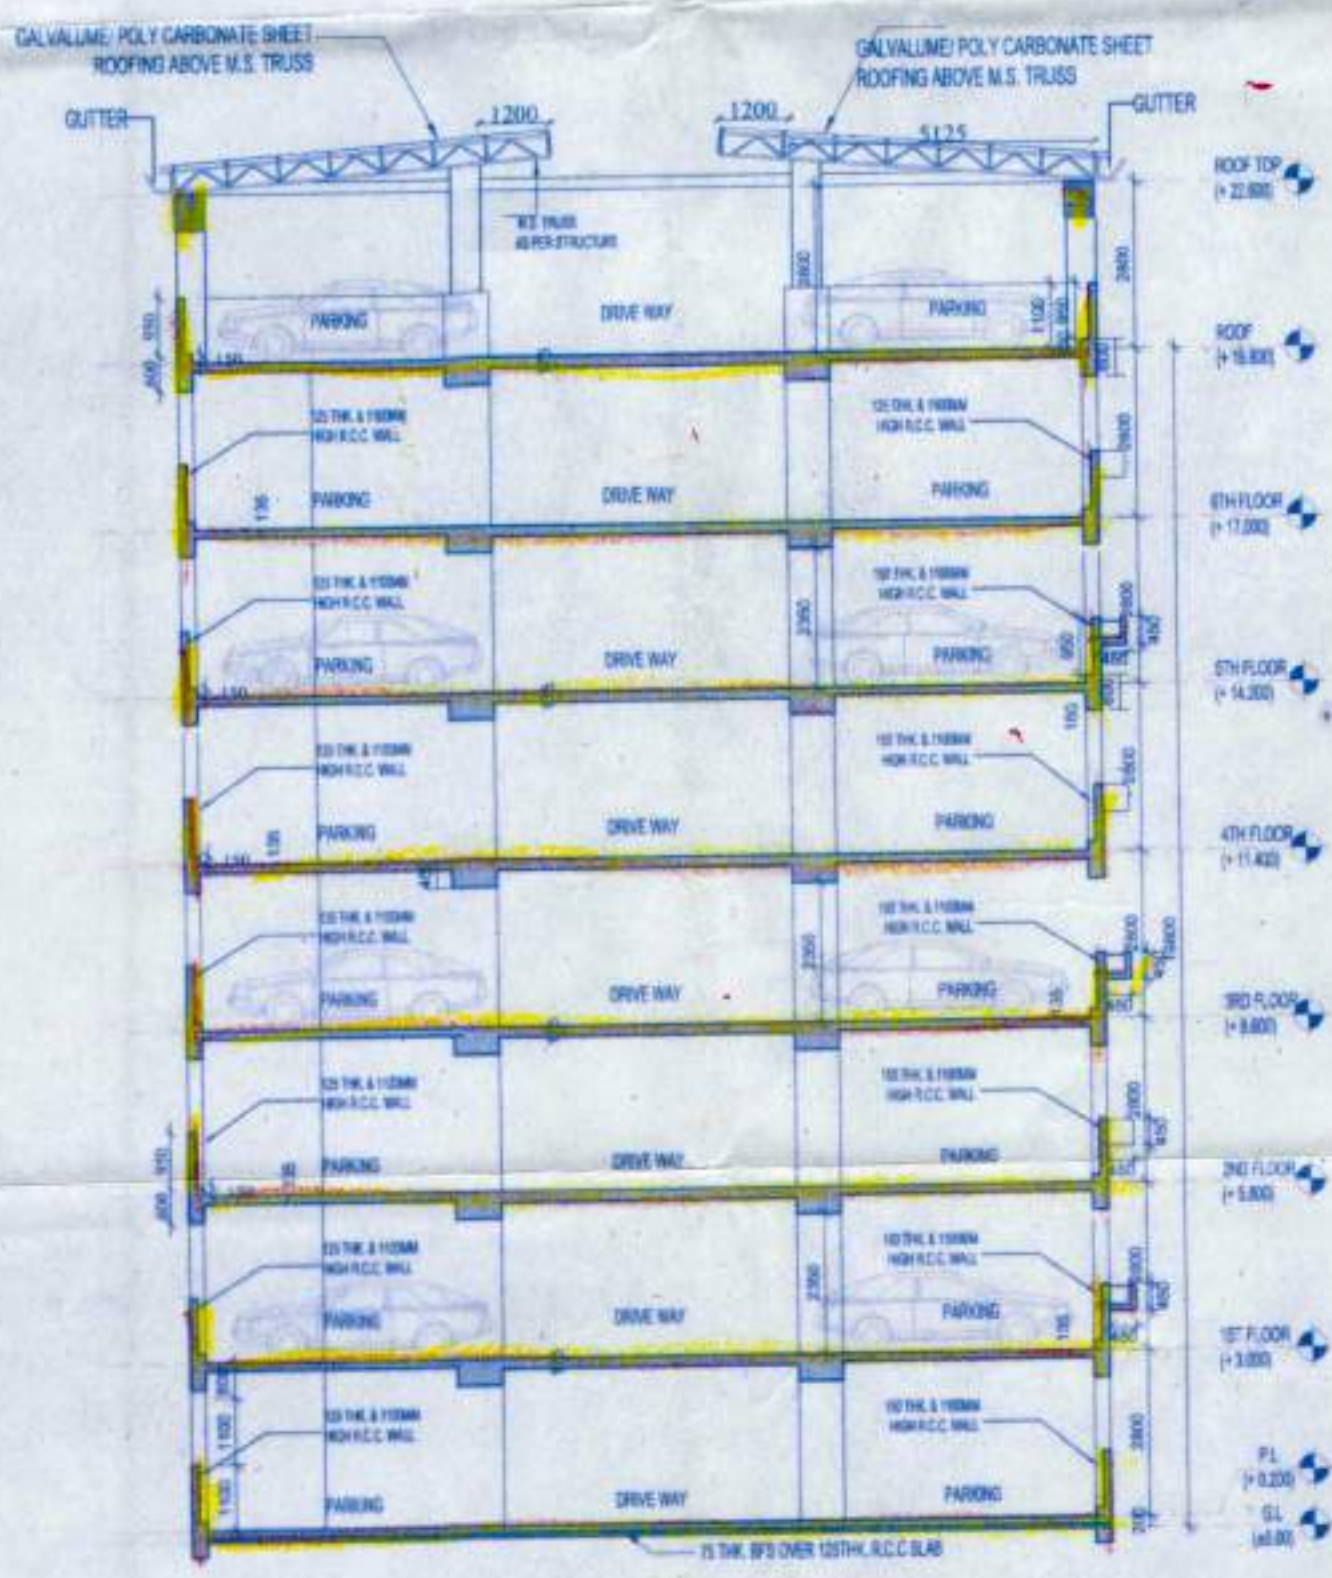

SECTION B-B

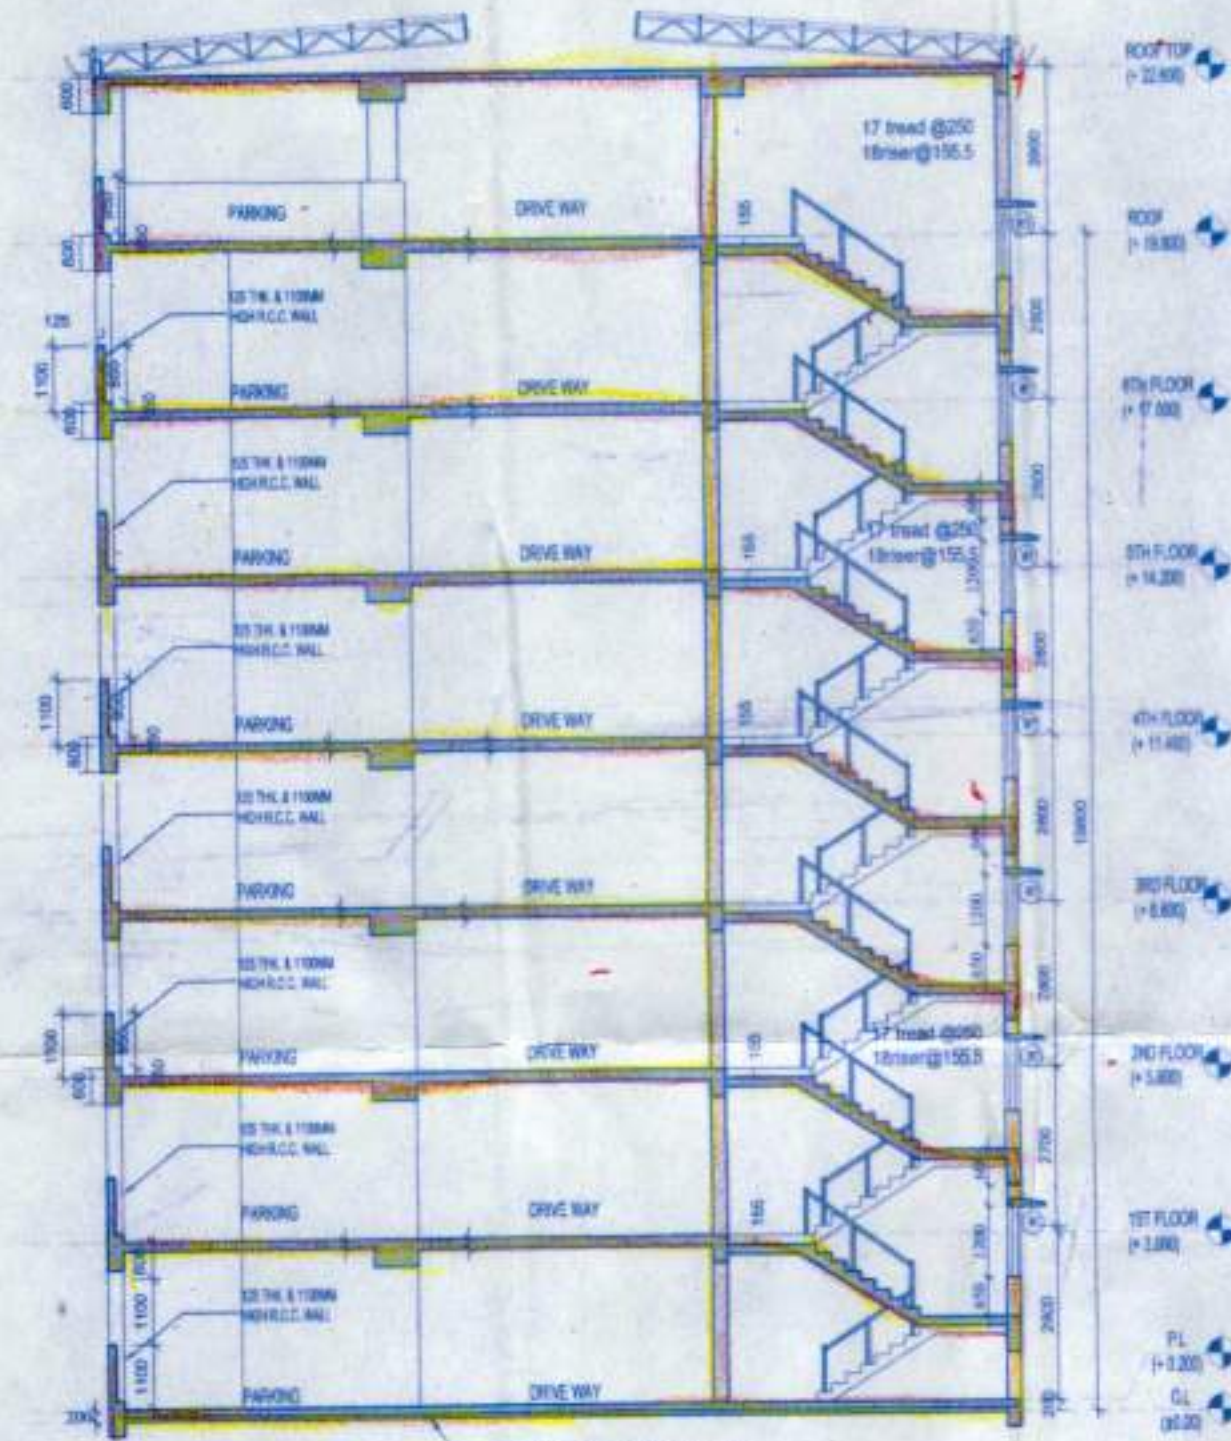

SECTION C-C

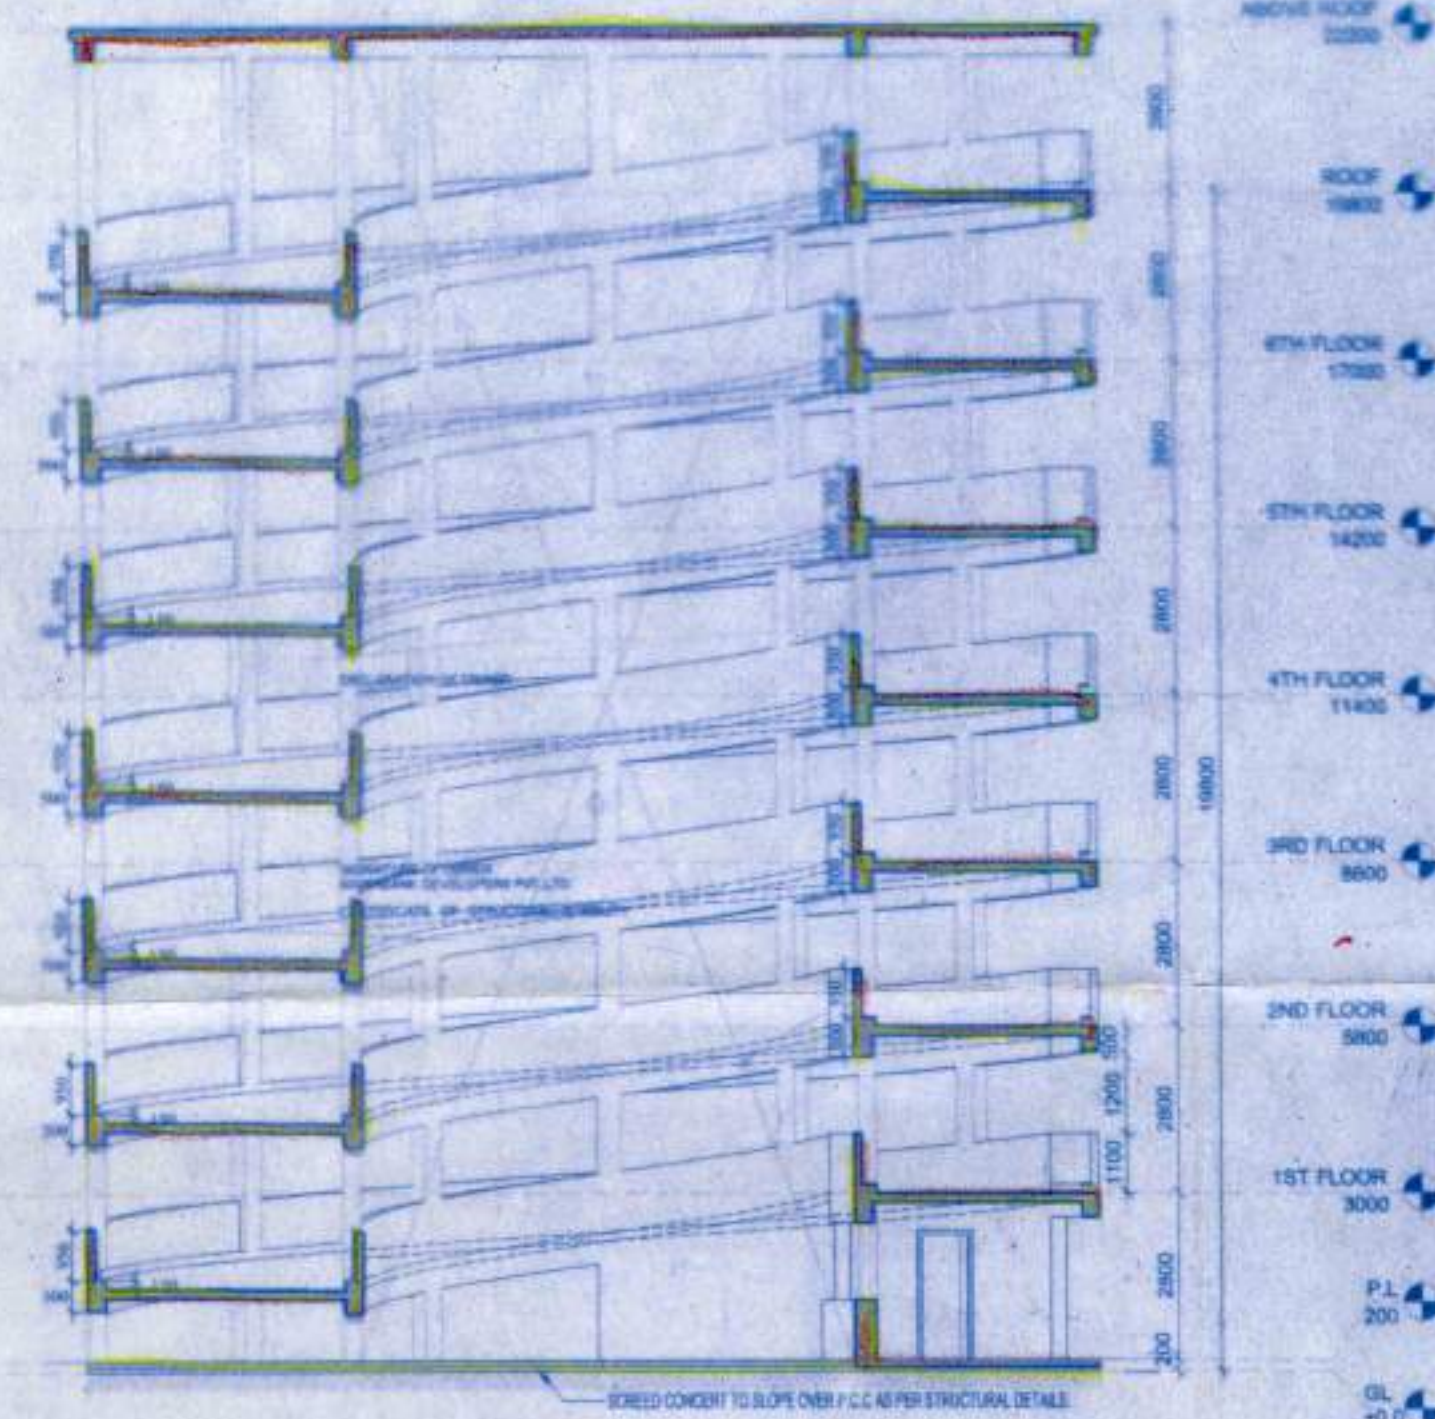

SECTION E-E



PROJECT  
**PROPOSED TOWNSHIP  
 "CALCUTTA RIVERSIDE" PROJECT  
 AT BATANAGAR, MOUZA - MIRPUR,  
 BANGLA, JAGTALA AND NANGI  
 WARD NO. 27 & 28  
 MAHESHTALA MUNICIPALITY,  
 SOUTH 24 PARGANAS**

FOR RIVERBANK DEVELOPERS PVT. LTD.



KEY PLAN  
 Project Name  
**HILAND GREENS**  
 MOUZA, MAHESHTALA MUNICIPALITY, SOUTH 24 PARGANAS  
 TITLE  
**MEP SECTION (A-A), SECTION (B-B), SECTION (C-C), SECTION (D-D) & SECTION (E-E)**  
 Date: 12.03.15 Drawing No.  
 Scale: 1:125 CRSHG/M/CP-1A-GL-39

DRAWING STATUS: For MUNICIPAL SANCTION

NOTE:-  
 ALL DIMENSIONS AND WALLS ARE IN METERS UNLESS OTHERWISE SPECIFIED.  
 DIMENSIONS OF ALL DIMENSIONS ARE IN METERS.

DOOR SCHEDULE (MASONRY OPENING)				
NO.	SIZE	WIDTH	HEIGHT	UNIT
D1	1200 X 2100	1200	2100	
D2	1200 X 2100	1200	2100	
D3	900 X 2100	900	2100	
D4	750 X 2100	750	2100	
D5	900 X 2100	900	2100	

WINDOW SCHEDULE (MASONRY OPENING)				
NO.	SIZE	WIDTH	HEIGHT	UNIT
W1	1200 X 1200	1200	1200	
W2	900 X 1200	900	1200	
W3	600 X 1200	600	1200	
W4	450 X 1200	450	1200	
W5	600 X 1200	600	1200	

DECLARATION OF OWNER  
 I HEREBY CERTIFY THAT THE ABOVE DRAWING IS THE TRUE AND CORRECT COPY OF THE ORIGINAL DRAWING AS PREPARED BY THE ARCHITECT AND I HAVE NOT MADE ANY ALTERATIONS THEREIN.

Riverbank Developers Pvt. Ltd.  
*Suman Choudhary*  
 Authorised Signatory

*Pallabi Gupta Roy*  
**PALLABI GUPTA ROY**  
 Registered Architect  
 Regn. No.-CA/05/1855B

*Utpal Santra*  
**UTPAL SANTRA**  
 B.E., M.C.E. (STRUCTURAL)  
 P.E. (STRUCTURAL)  
 Civil Engineering Consultant  
 Civil E.S.E. No. 5750

**ALOK ROY**  
 B.E. (Mechanical) Engineer  
 Rajpur-Sonarpur Municipality  
 No.-008 / G.T. Eng. Class-I

**STRUCTURAL CONSULTANTS**  
**M.N. Consultants PVT. LTD.**  
 17/A, RAJABAGAN, KOLKATA - 700016  
 Phone No. 2352 4218/19  
**Geosteel Engineering Pvt. Ltd.**  
 201, C-1, P-1, Block - IV, Sector - 1, Salt Lake, Kolkata - 700061  
 Phone No. 2352 4218/19

**RIVER BANK DEVELOPERS PVT. LTD.**  
 201, C-1, P-1, Block - IV, Sector - 1, Salt Lake, Kolkata - 700061  
 Phone No. 2352 4218/19  
 Fax No. 91-91-2352 4218  
 E-mail: info@riverbankdevelopers.com





